




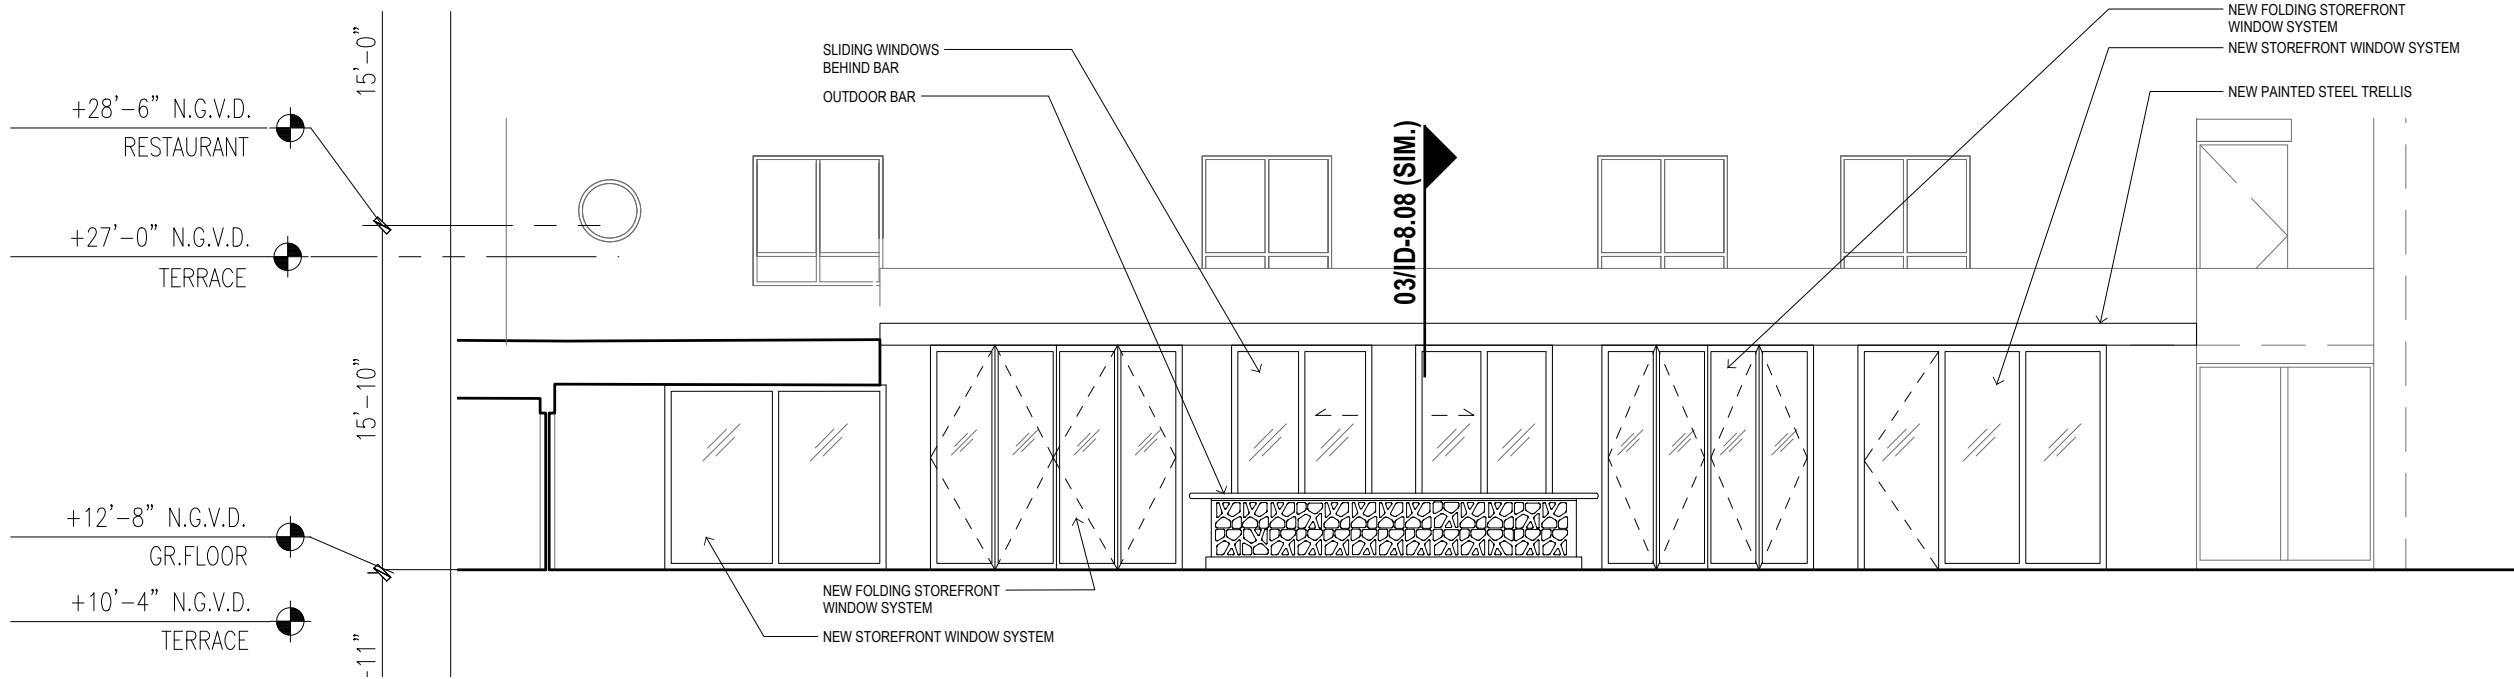


**02** PROPOSED ELEVATION - COURTYARD, NORTH

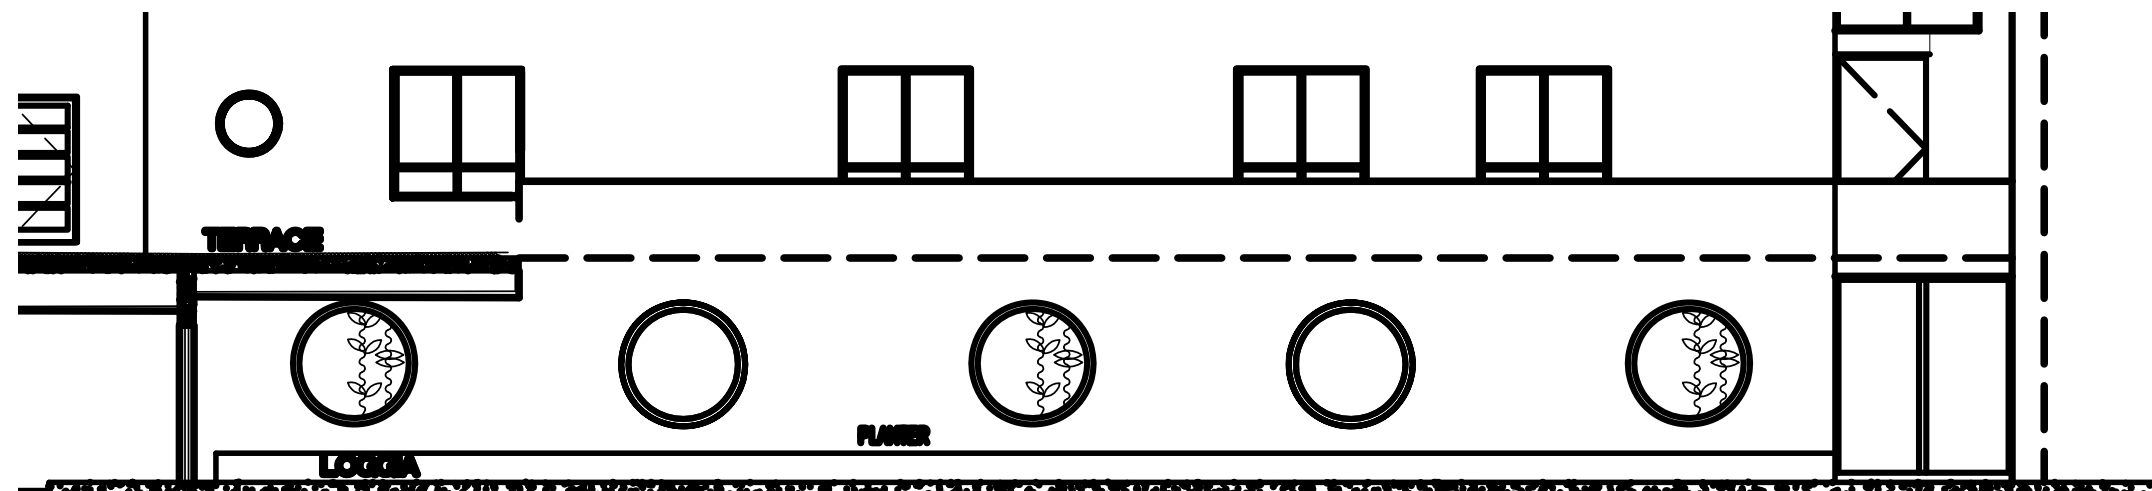


**01** EXISTING ELEVATION - COURTYARD, NORTH

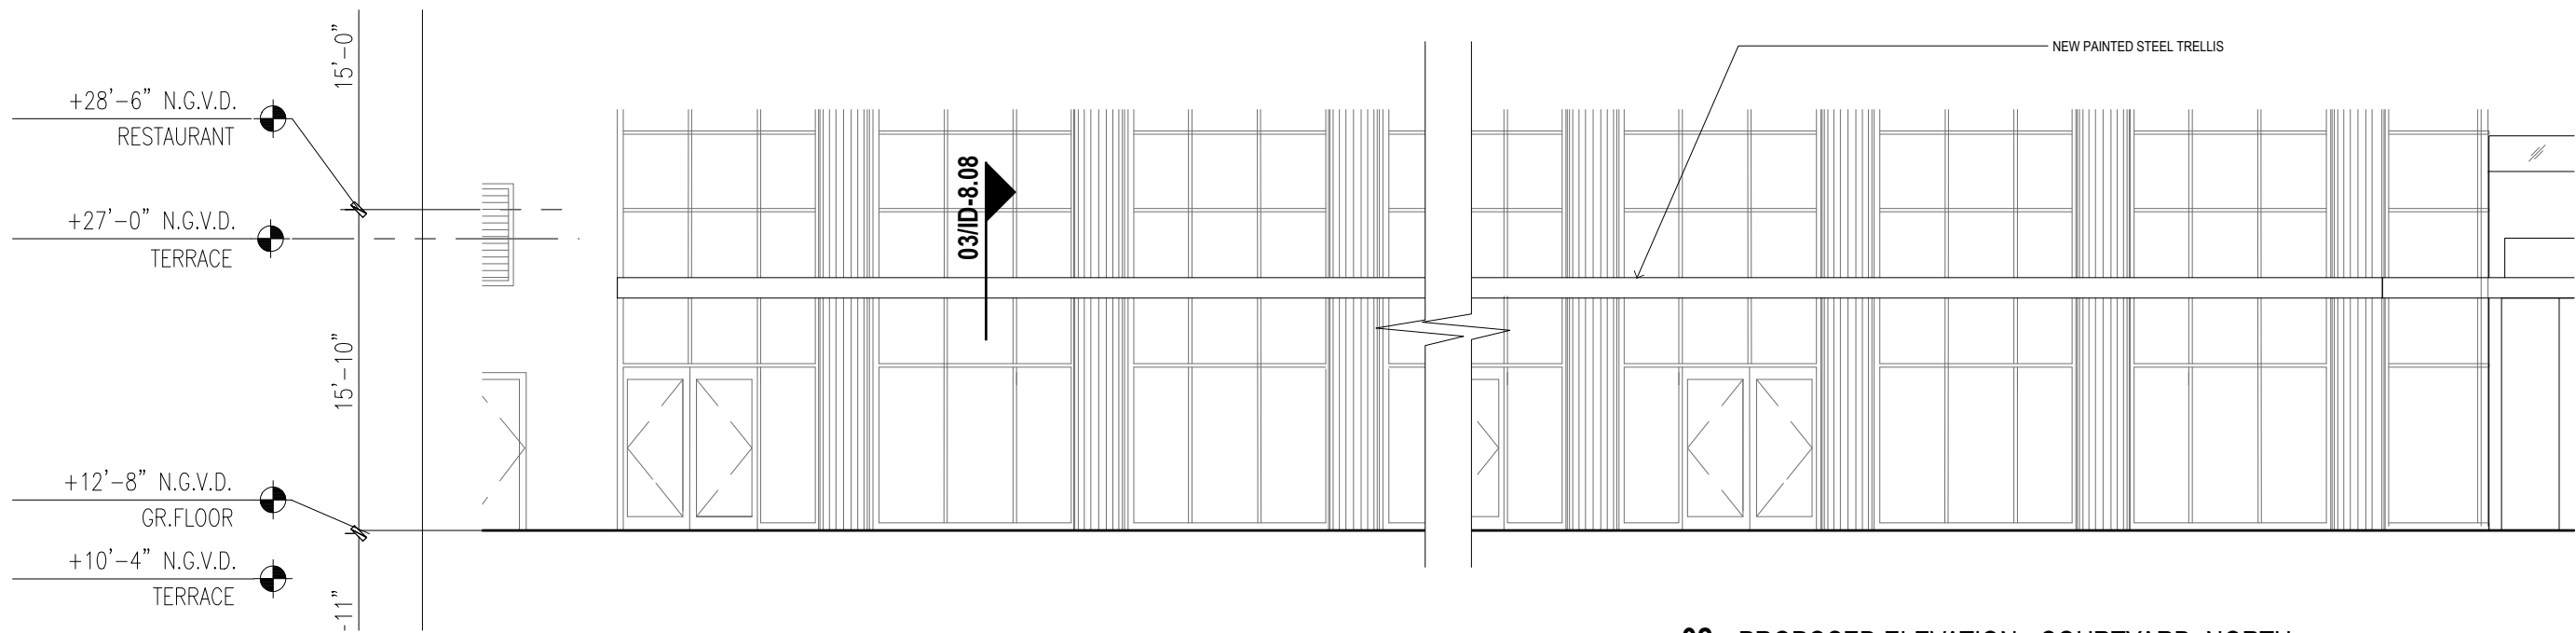


**02** PROPOSED ELEVATION - COURTYARD, NORTH

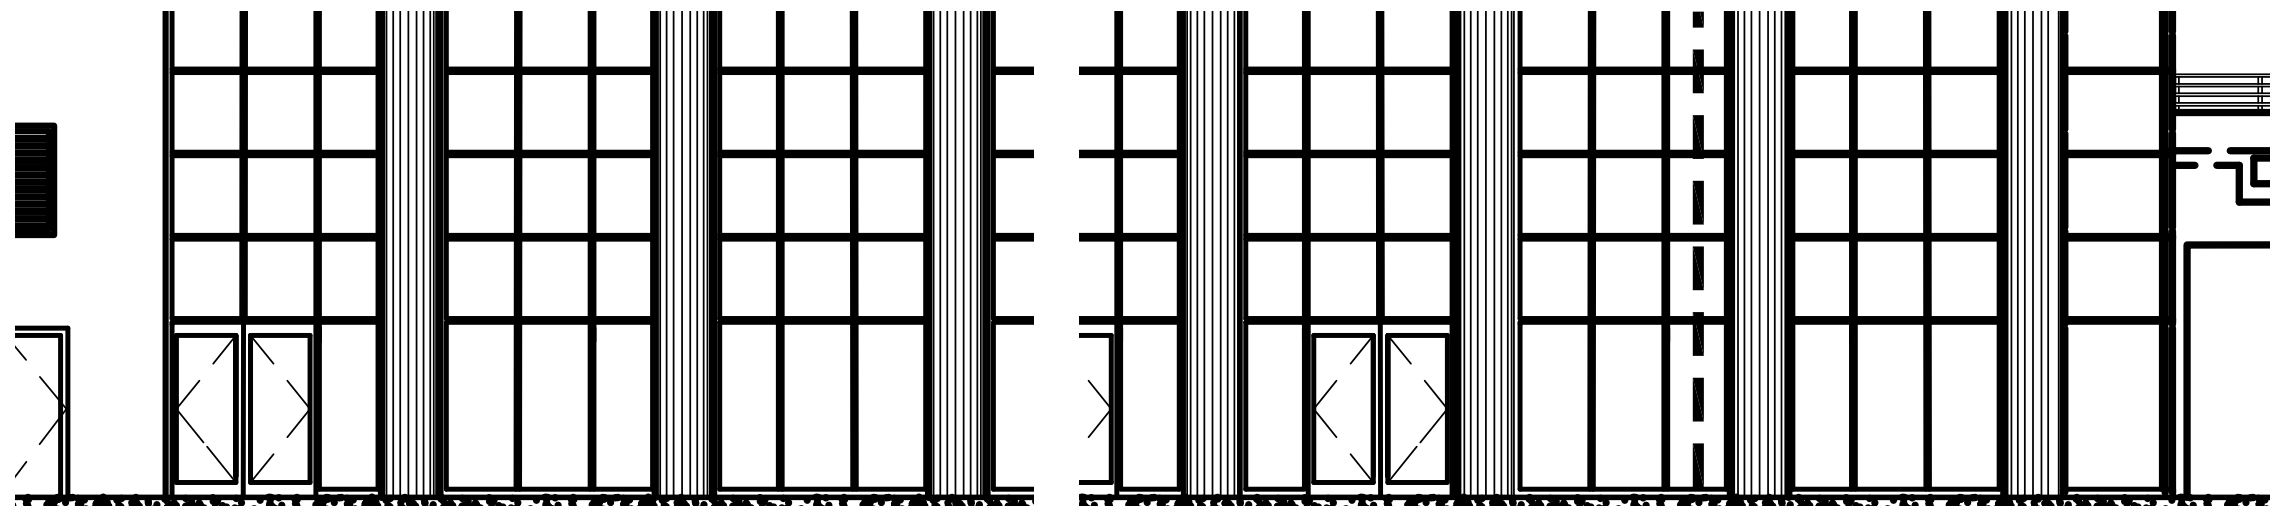


**01** EXISTING ELEVATION - COURTYARD, NORTH

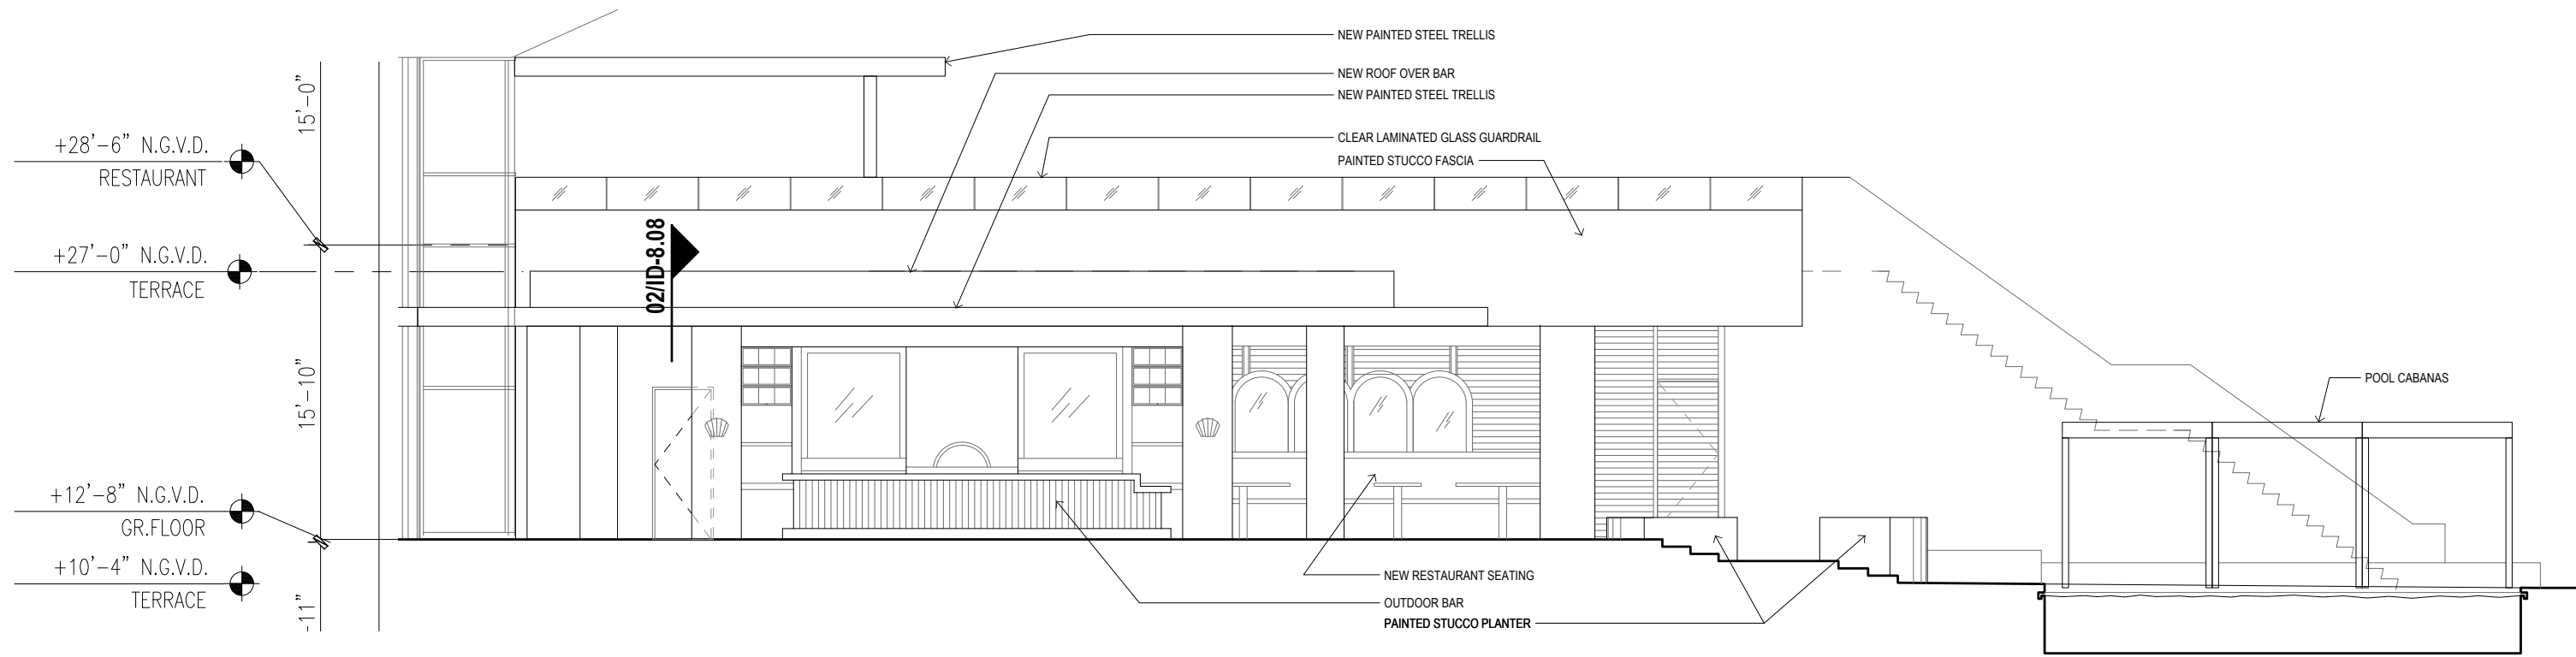


**02** PROPOSED ELEVATION - COURTYARD, NORTH

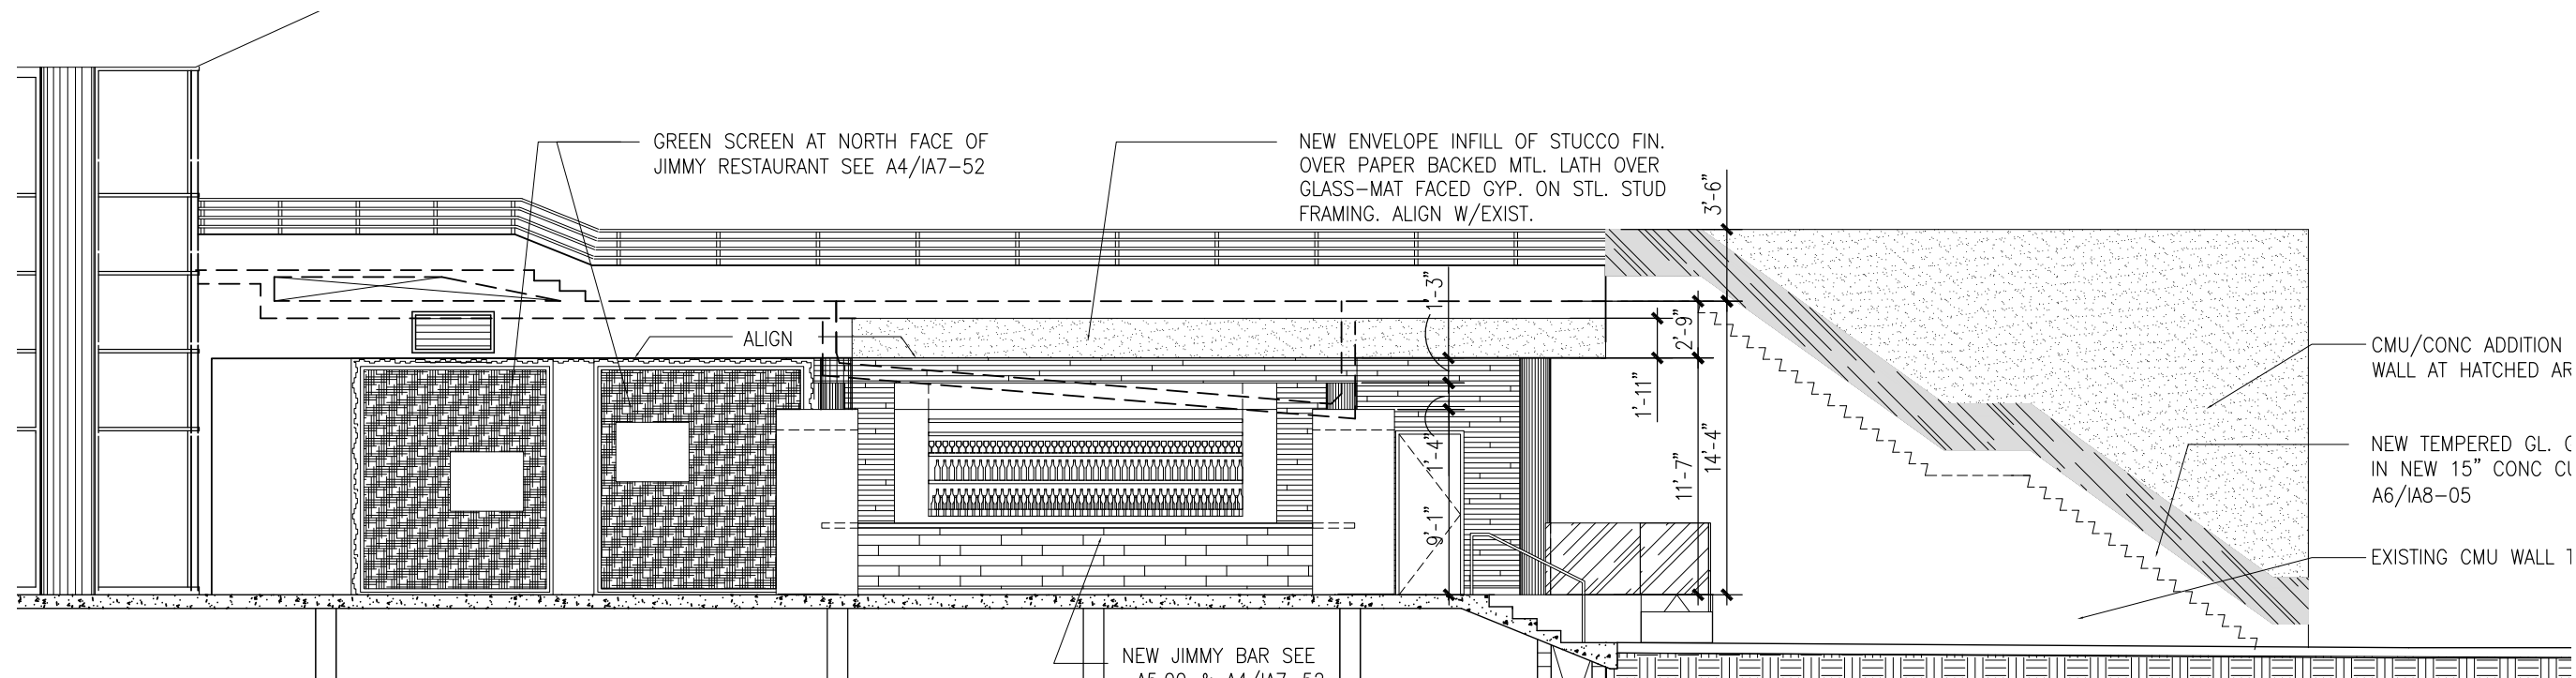


**01** EXISTING ELEVATION - COURTYARD, NORTH

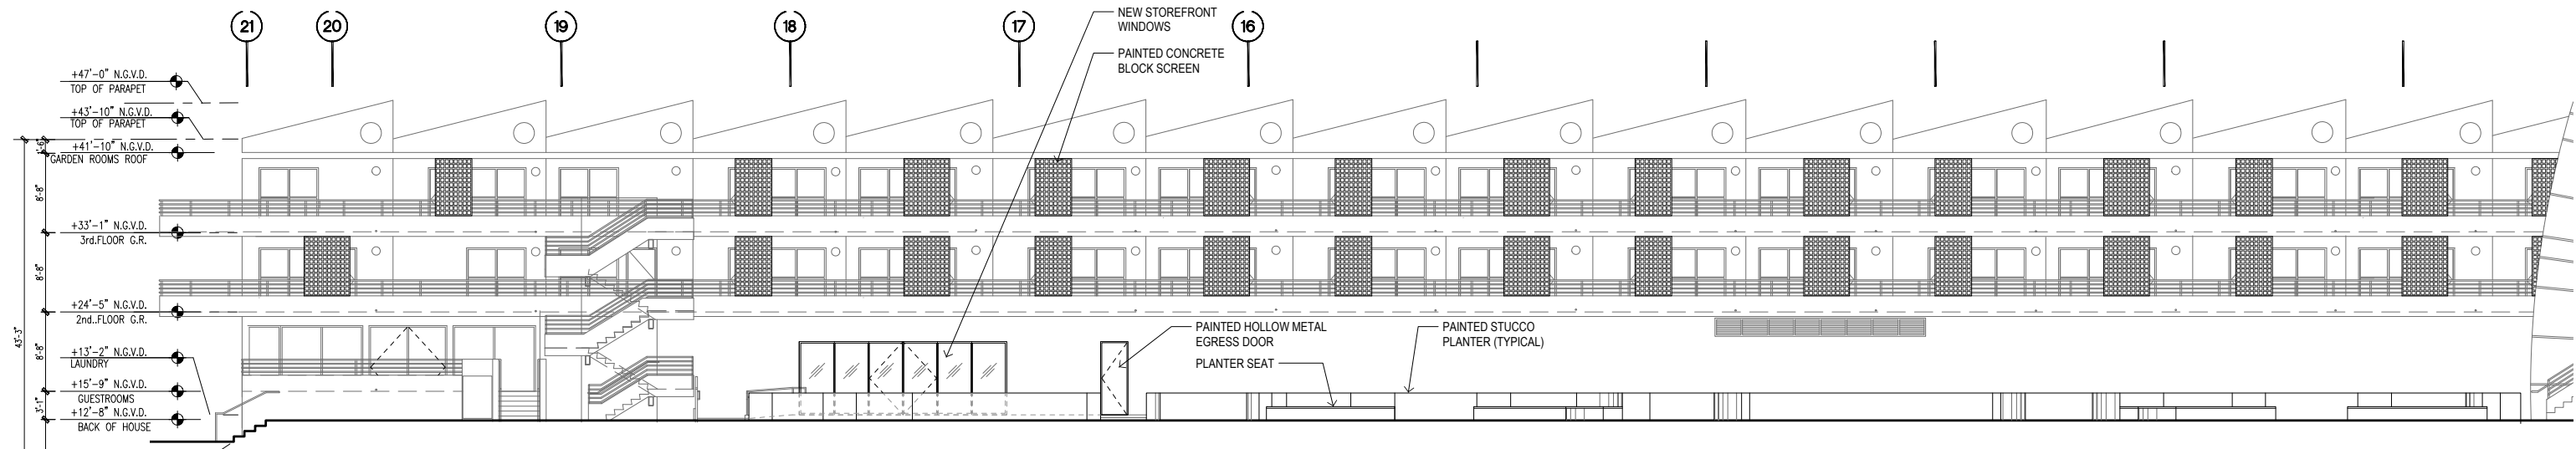


**02** PROPOSED ELEVATION - COURTYARD, SOUTH

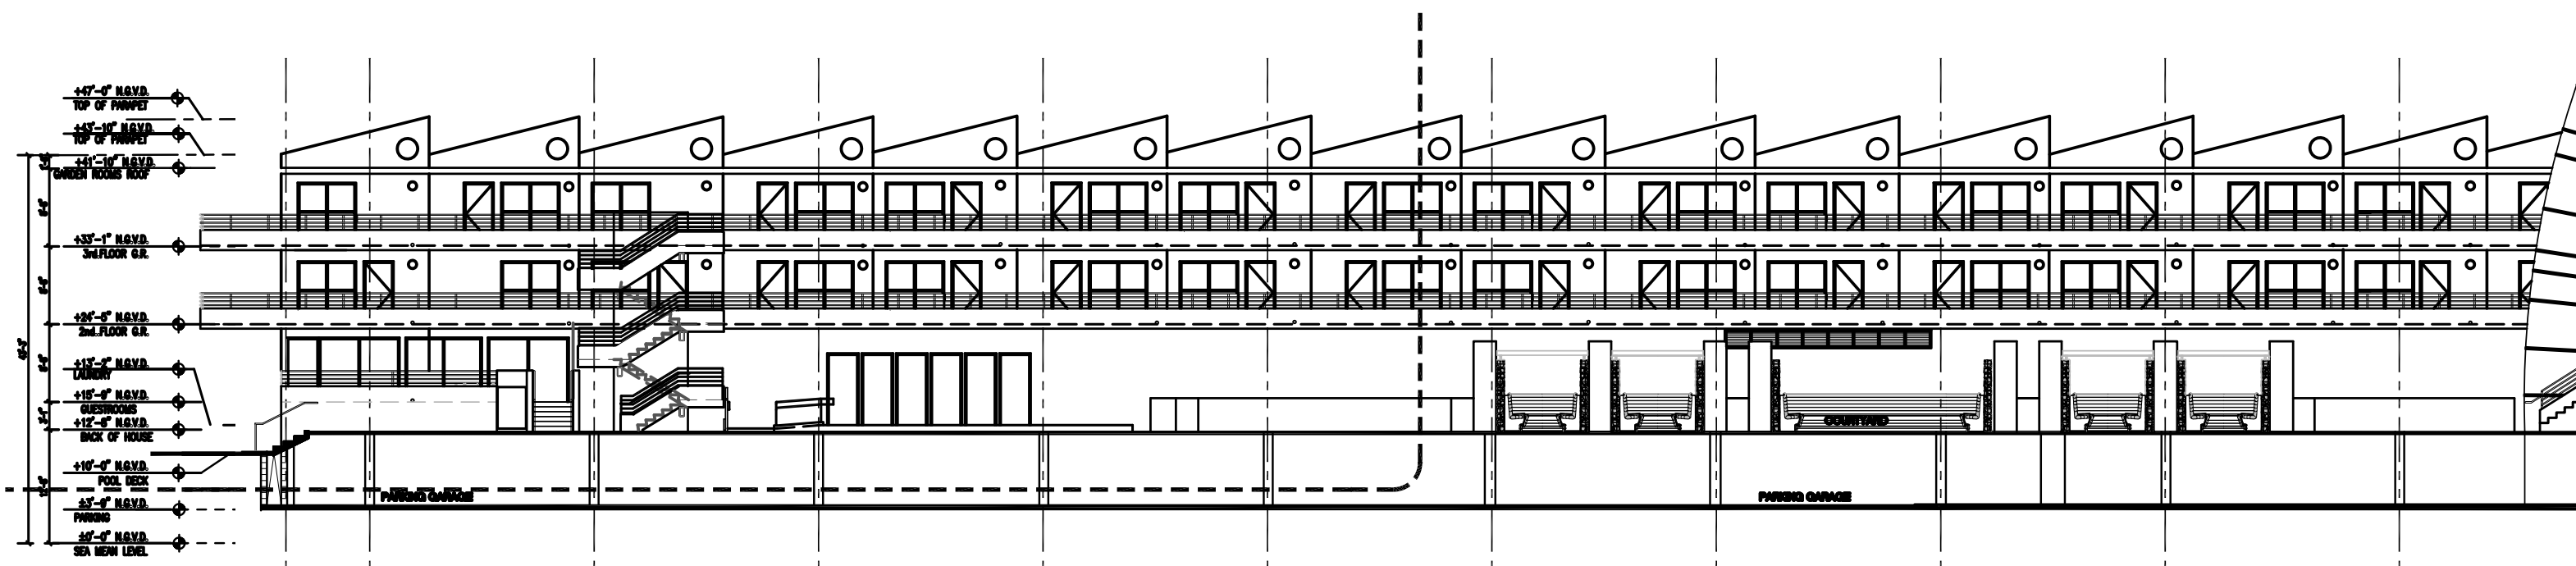


**01** EXISTING ELEVATION - COURTYARD, SOUTH

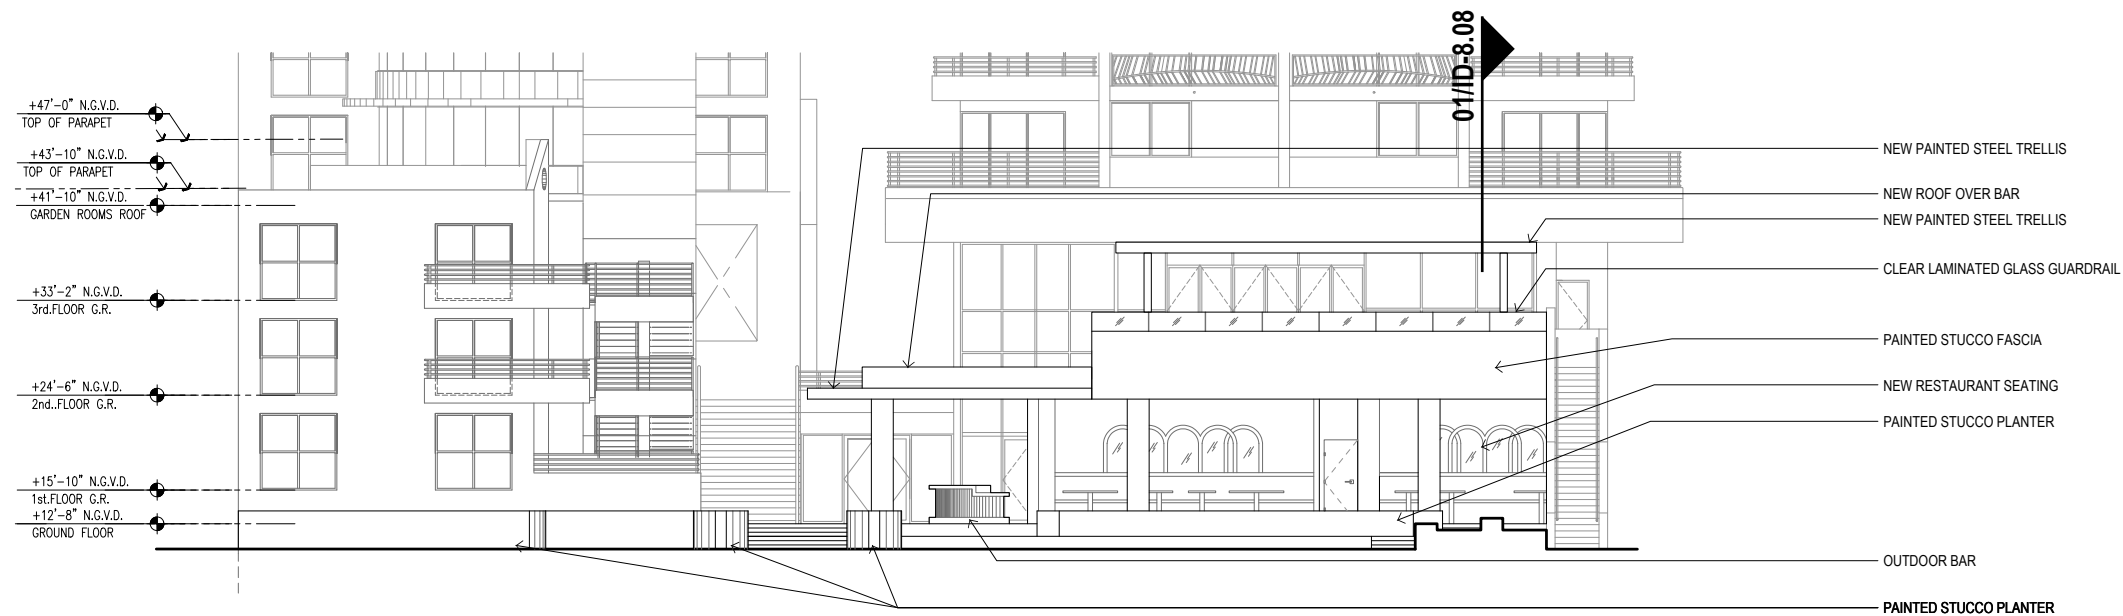


**02** PROPOSED ELEVATION - EAST

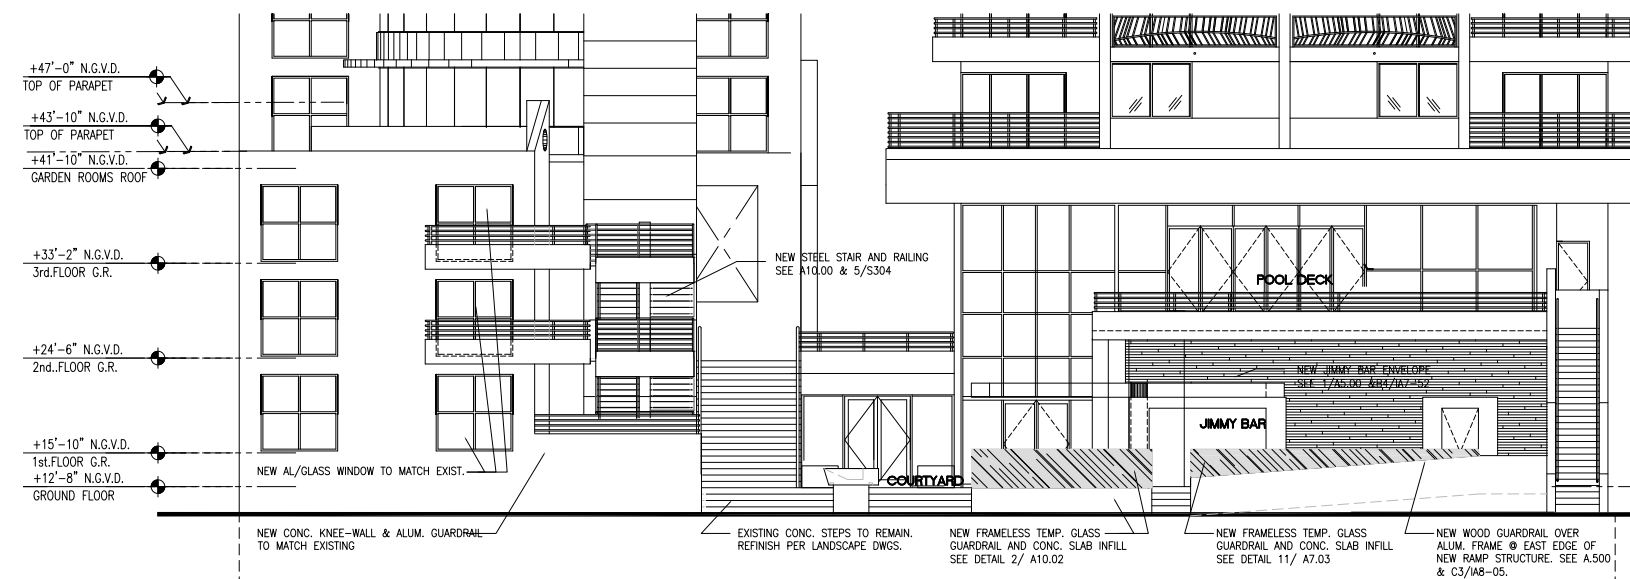


**01** EXISTING ELEVATION - EAST

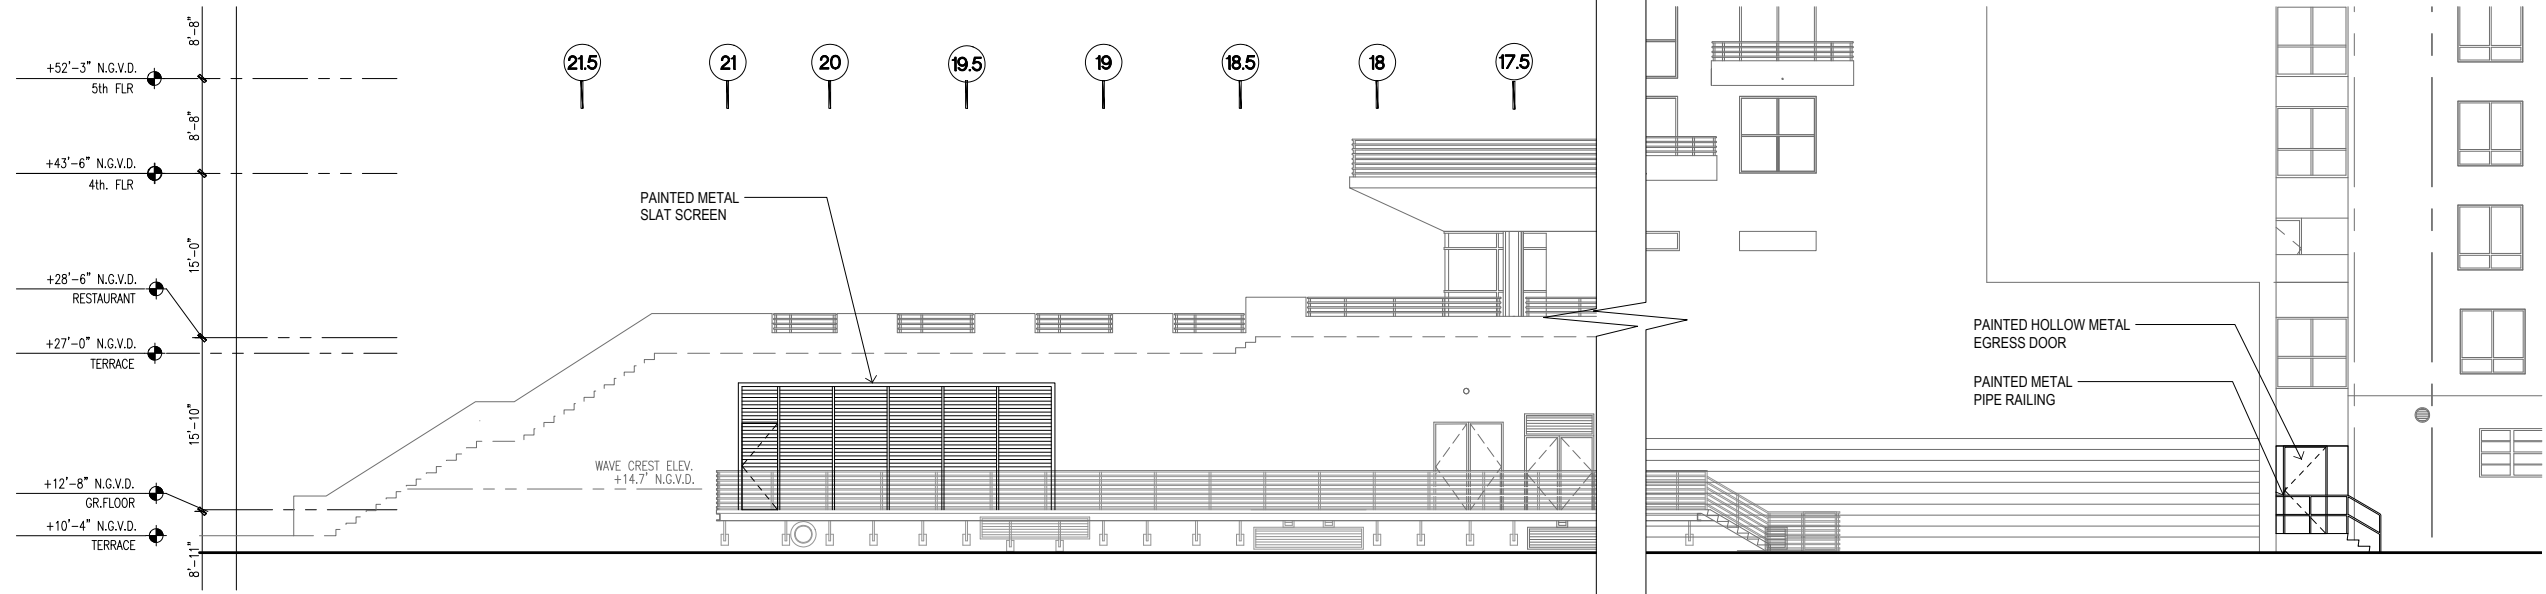


**02** PROPOSED ELEVATION - NORTH

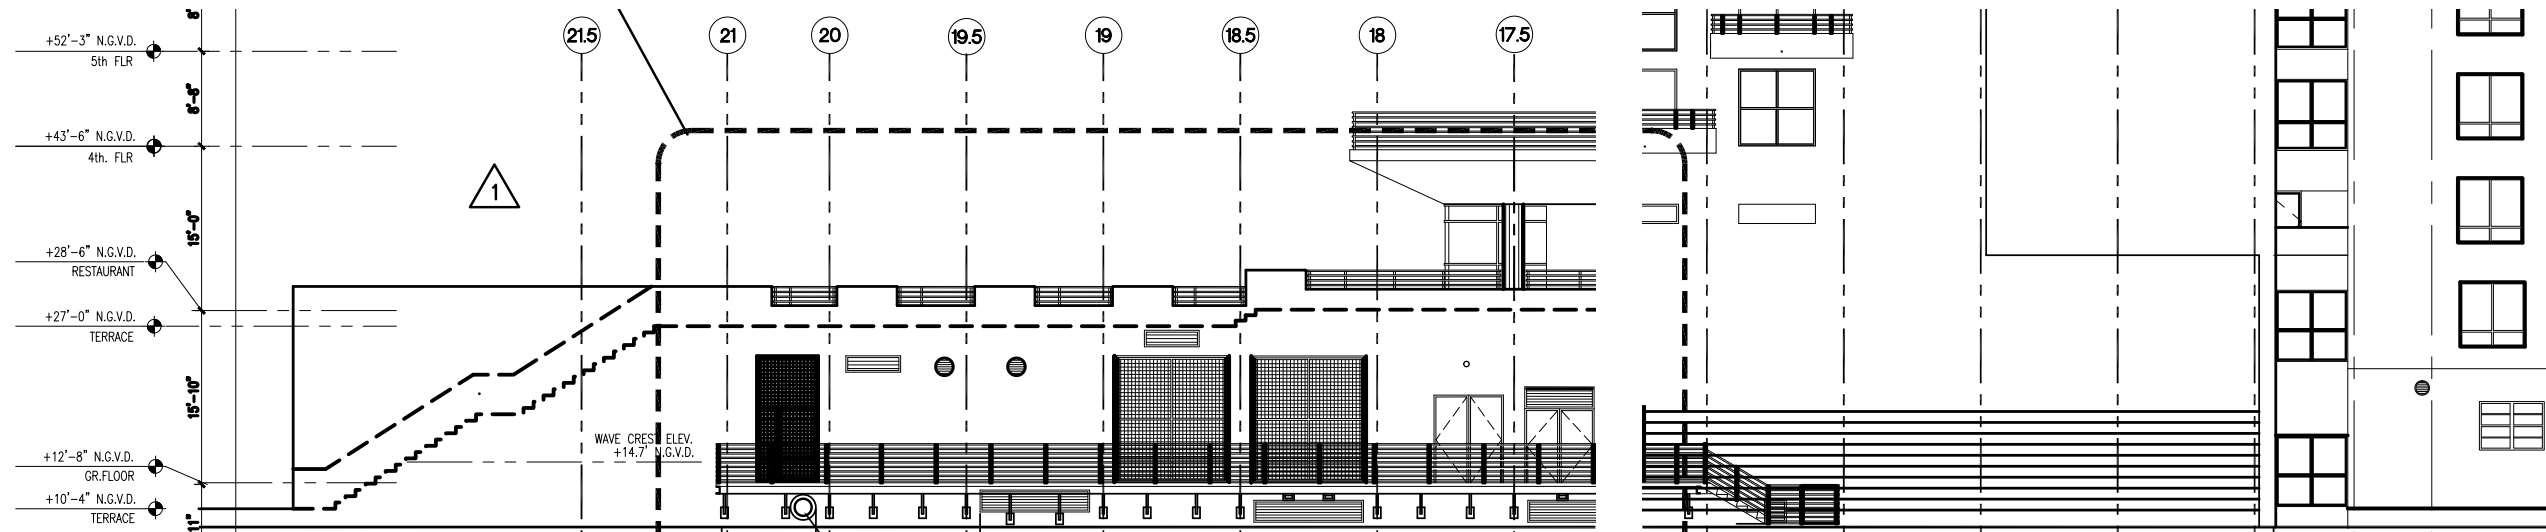


**01** EXISTING ELEVATION - NORTH

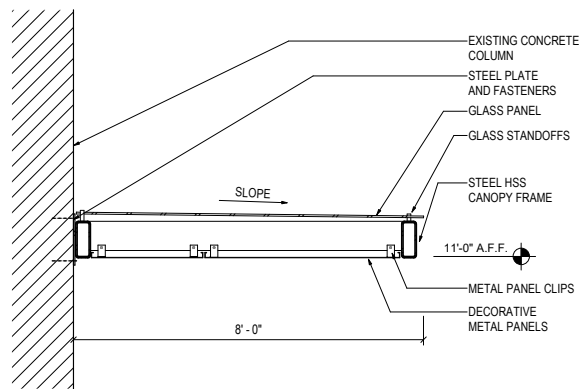

**03** TRELLIS DETAIL - COURTYARD (TYPICAL)

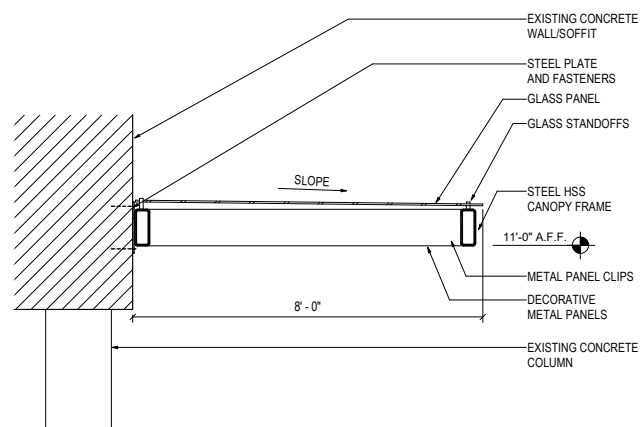

**02** TRELLIS DETAIL - LEVEL 01, OUTSIDE BAR & DINING

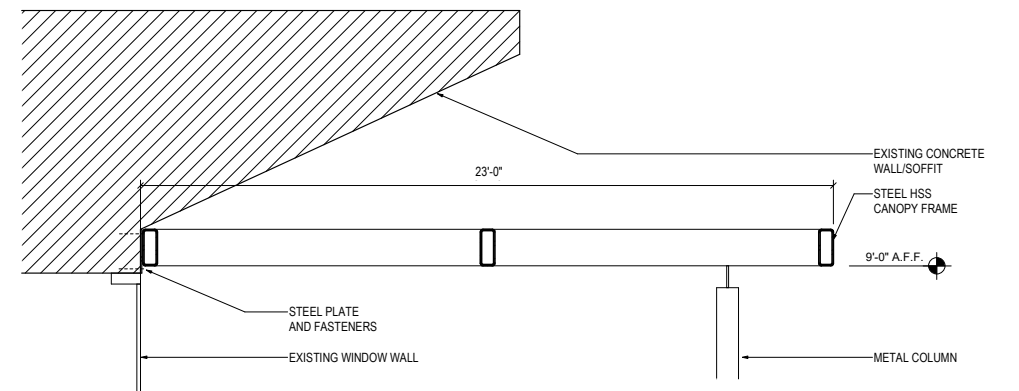

**01** TRELLIS DETAIL - LEVEL 02, OUTSIDE DINING