



1 6 9 1 M I C H I G A N | D R B 2 4 - 1 0 3 9
F I N A L S U B M I T T A L | 0 9 - 0 8 - 2 4



VIEW A



VIEW C





VIEW B



VIEW D

*PHOTOGRAPHS WERE TAKEN ON
06/25/2024

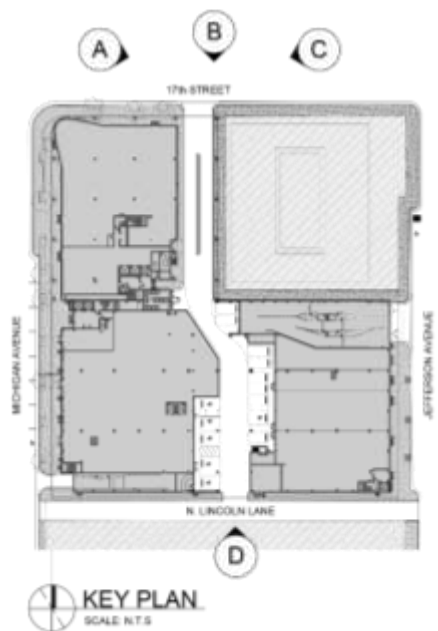

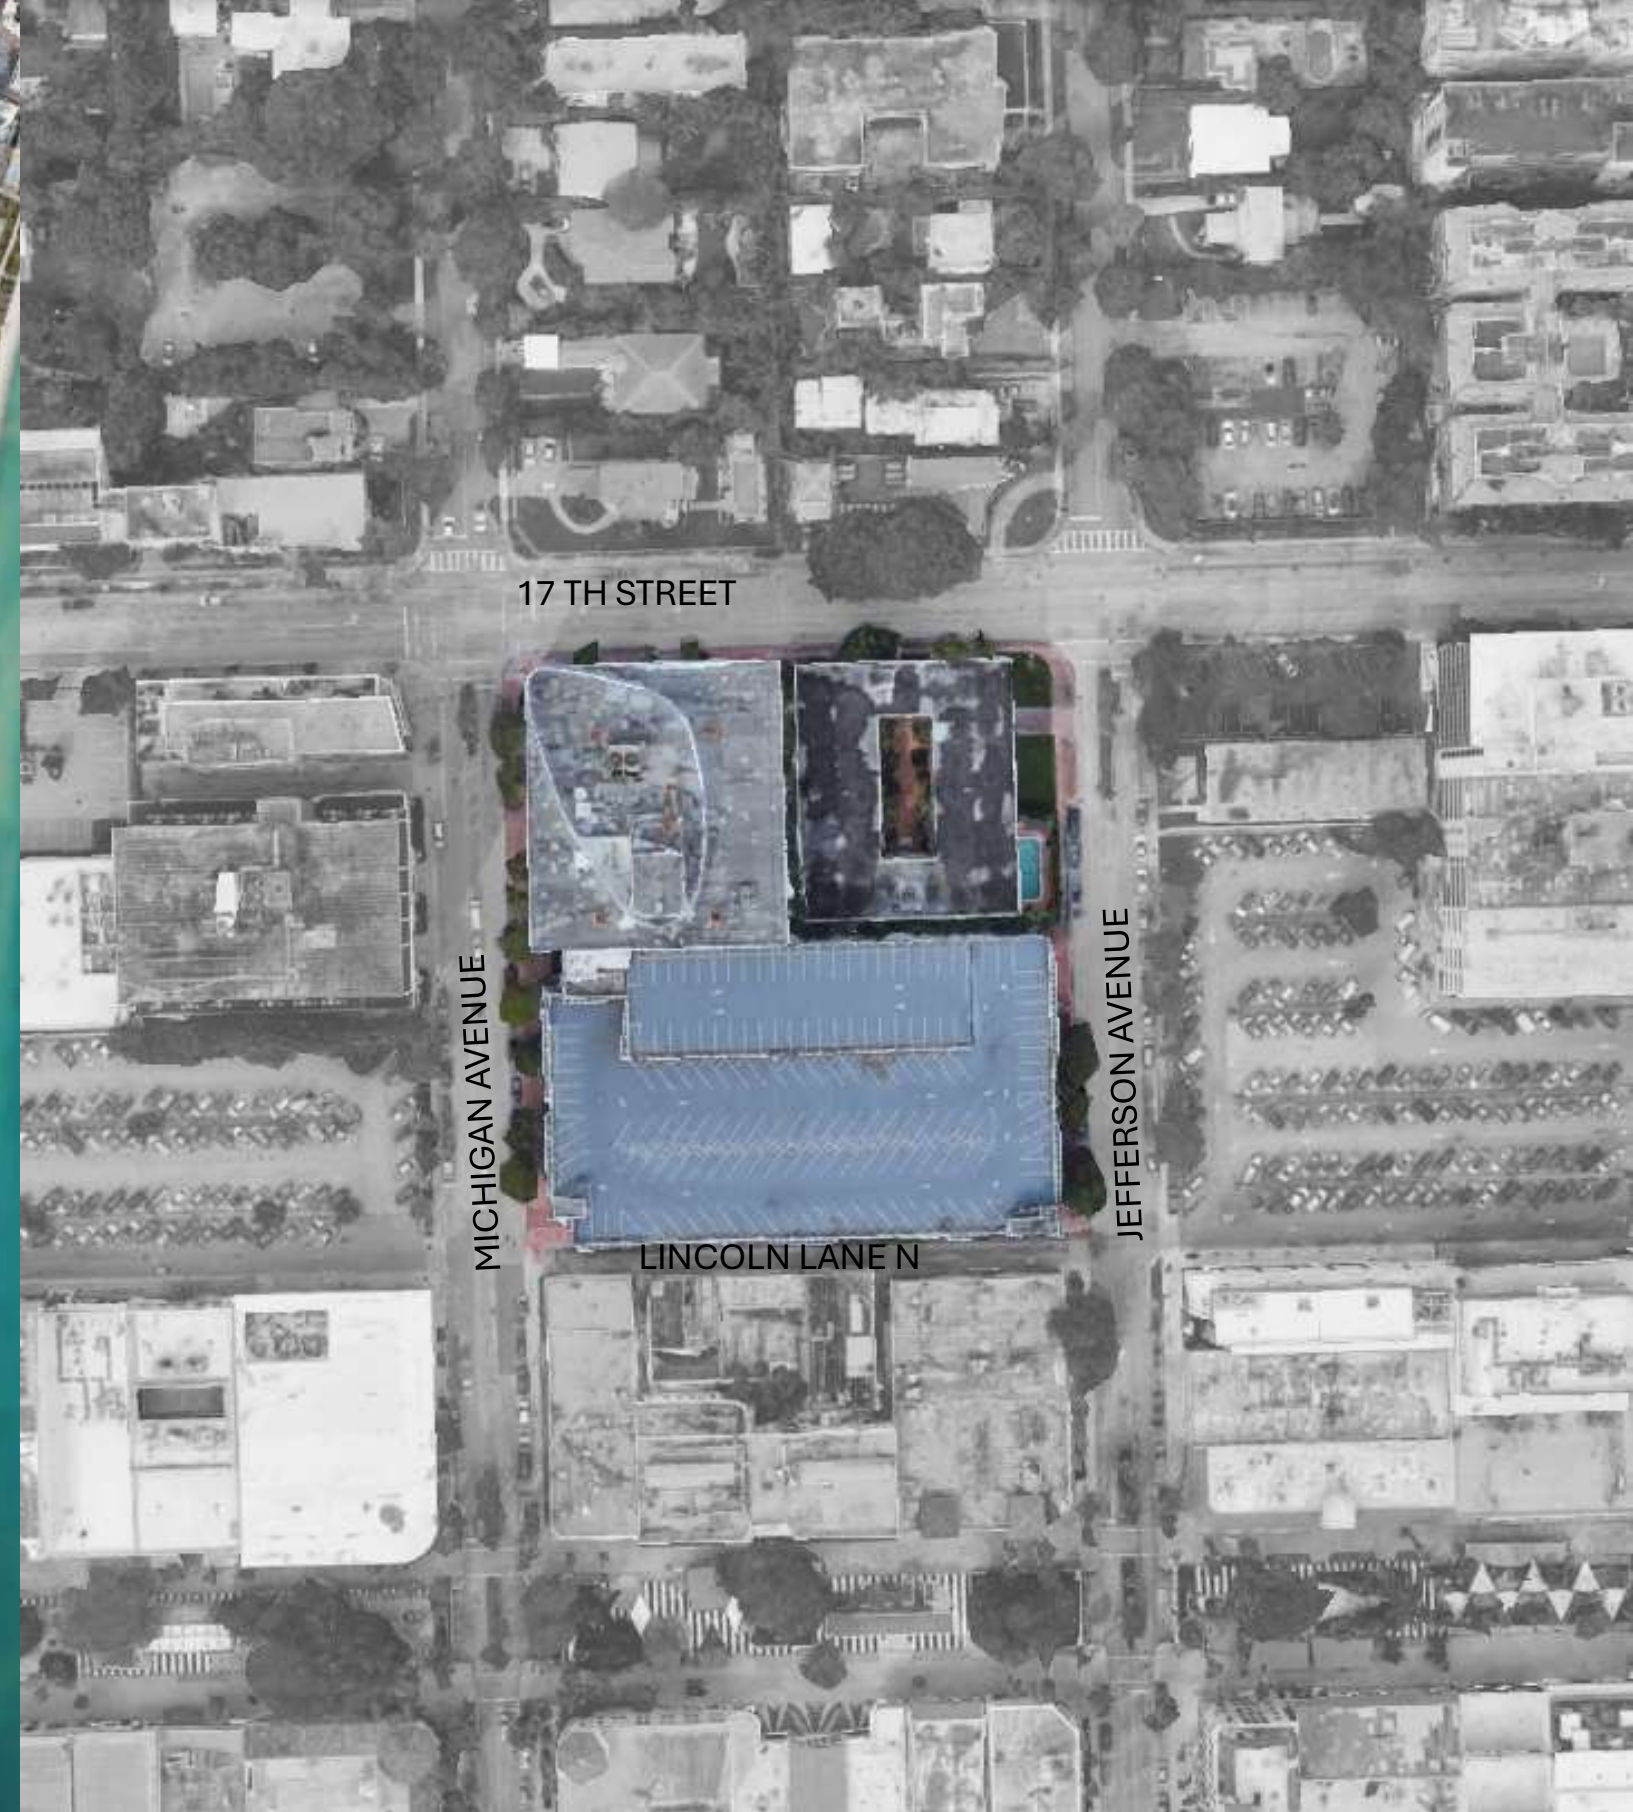



ESCALA FORMA

rockwellgroup

BLACK  LION



LION

BGArchitects












CEILING MOUNTED

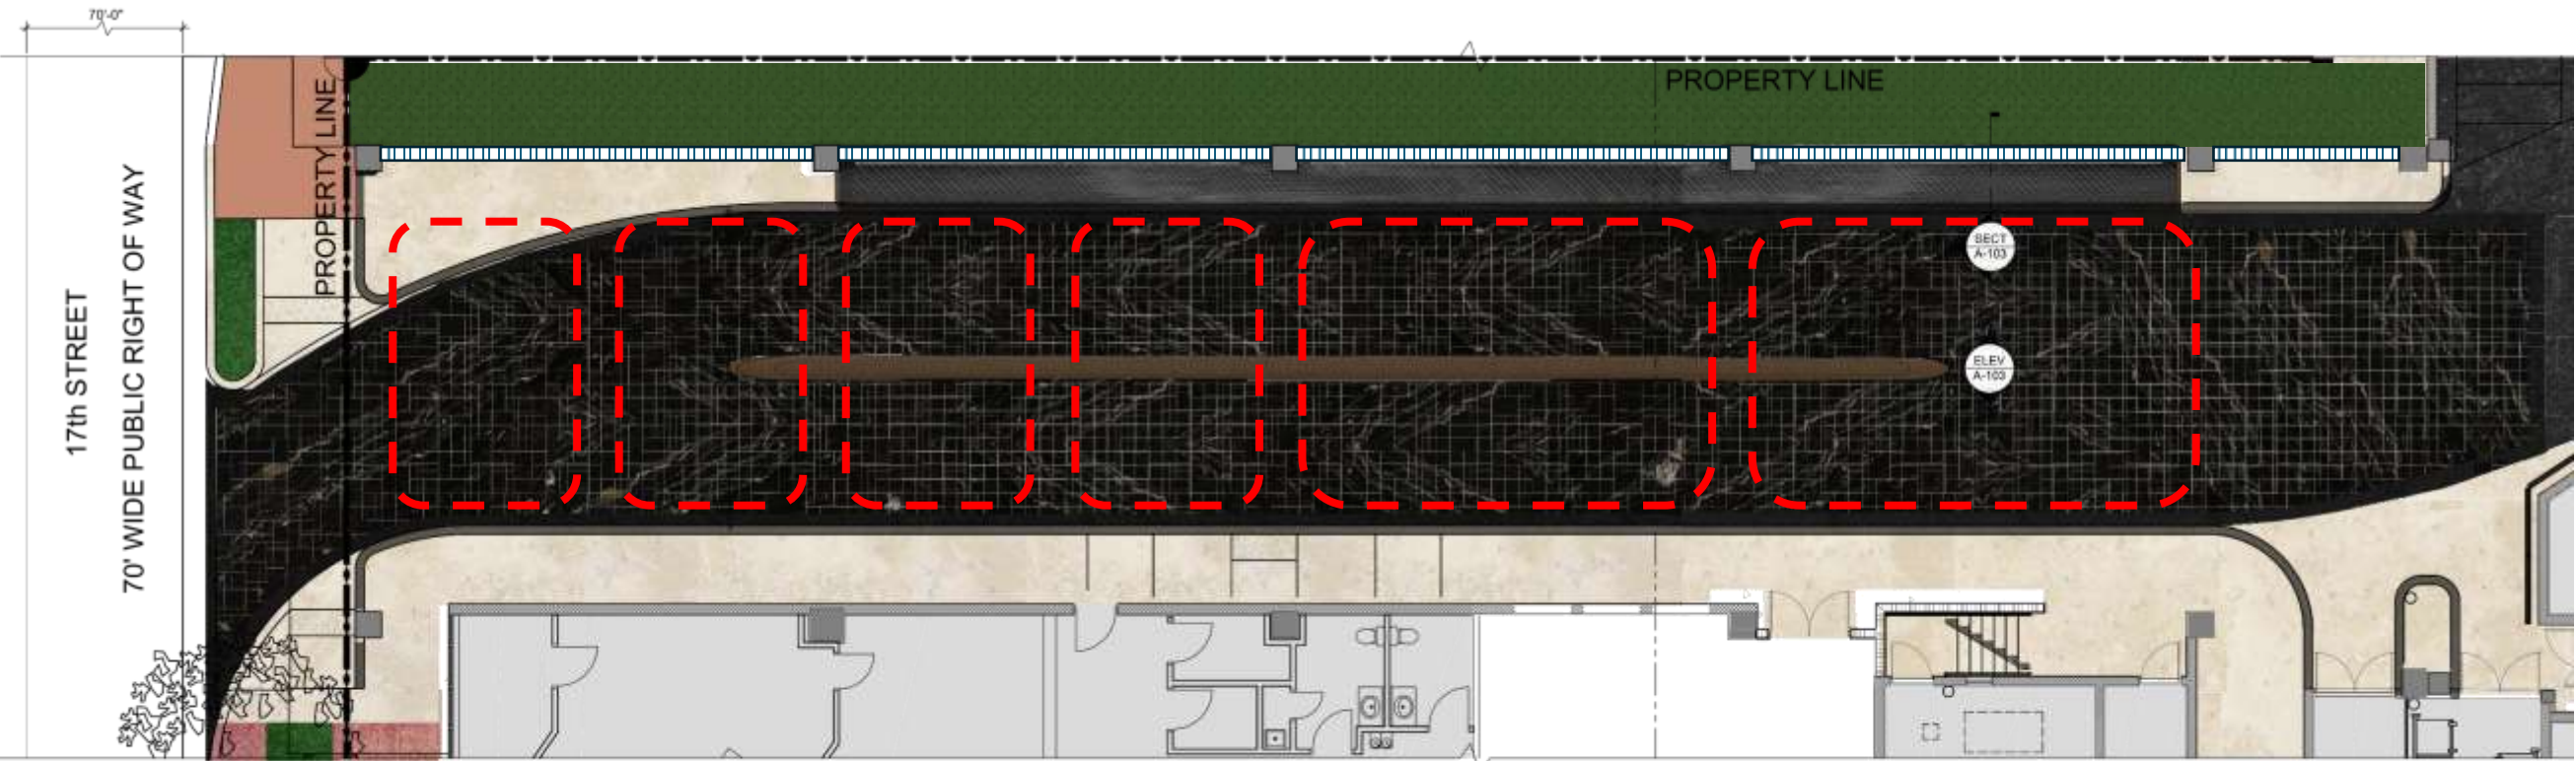


PROPOSED CEILING LIGHTING

SCALE: 1/8"=1'-0"



U04

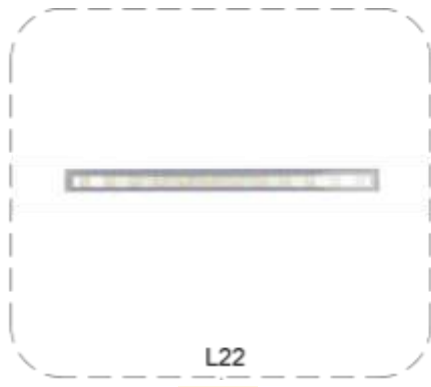

L22



U05



L01



L23



U07


FLOOR MOUNTED




PROPOSED FLOOR AND WALL LIGHTING
SCALE: 1/8"=1'-0"




WALL MOUNTED

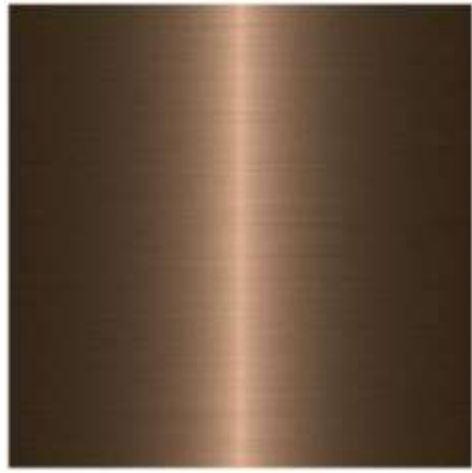

BRUSHED BRONZE FINIISH
F01

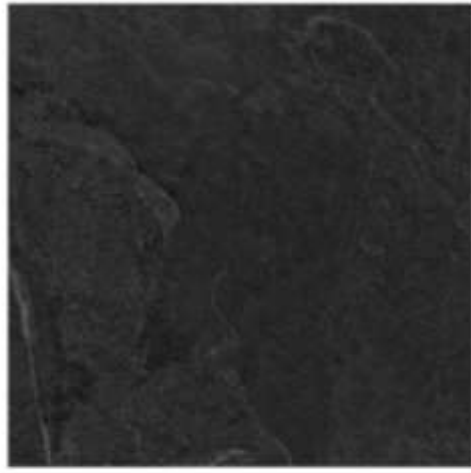

BLACK SLATE FLOORING
FRENCH CUT MOSAIC
3/4" THICKNESS
F02

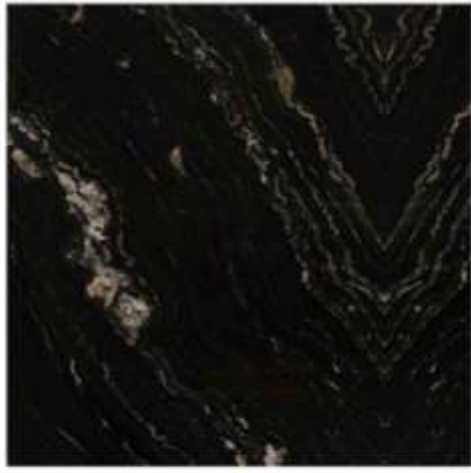


HONED MURAD QUARTZITE FLOORING
FRENCH CUT MOSAIC
3/4" THICKNESS
F03




NERD TIZA SCATCHED GRANITE-WATER
FEATURE SURFACE
24"X24"
3/4" THICKNESS
F04



BRUSHED IVORY TRAVERTINE
24"X36"
3/4" THICK NESS
F09

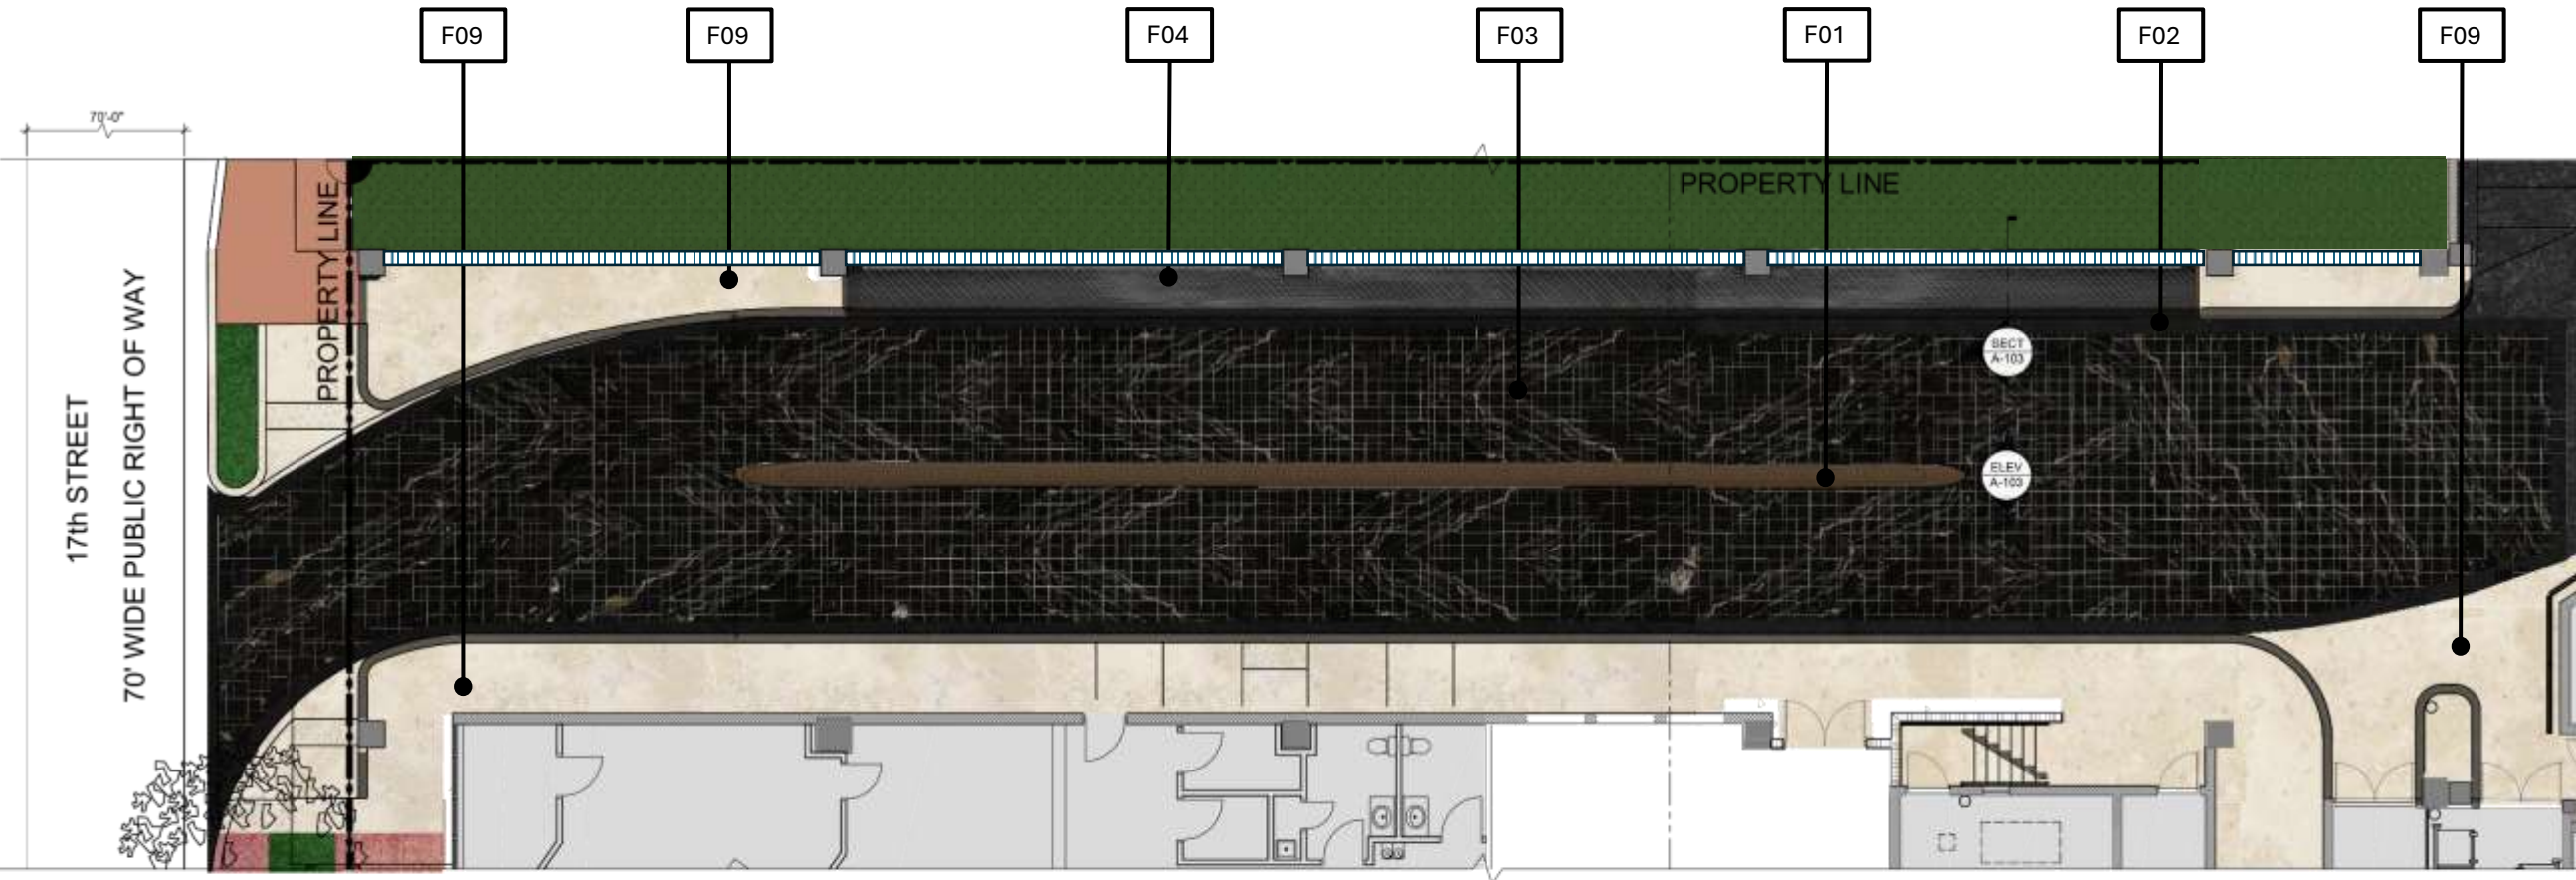

PROPOSED FINISH FLOOR PLAN
SCALE: 1/8"=1'-0"

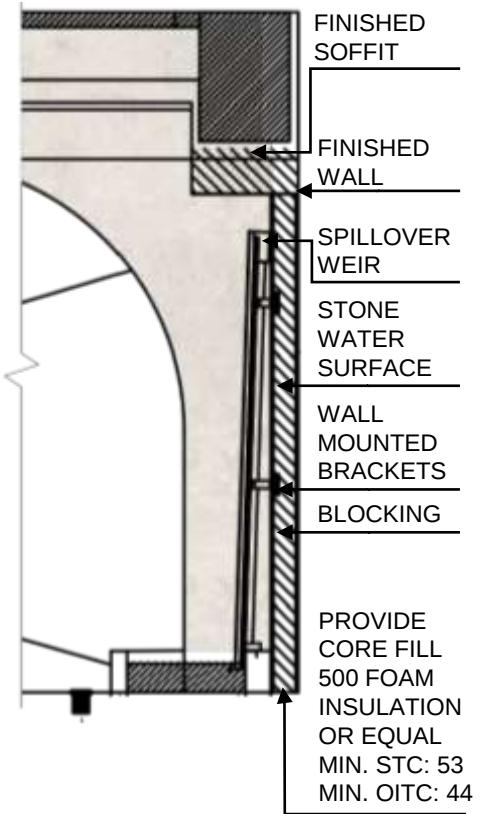



BRUSHED BRONZE FINIISH
F06



BRUSHED CHAMPAGNE BRASS FRAME
F07




IVORY TRAVERTINE SPLITFACE STONE
24"X36"
1 1/4" THICKNESS
F08



OFF WHITE ROMAN CLAY
F05



WOOD FINISH
RIFT CUT OAK
CUSTOM STAIN
F10

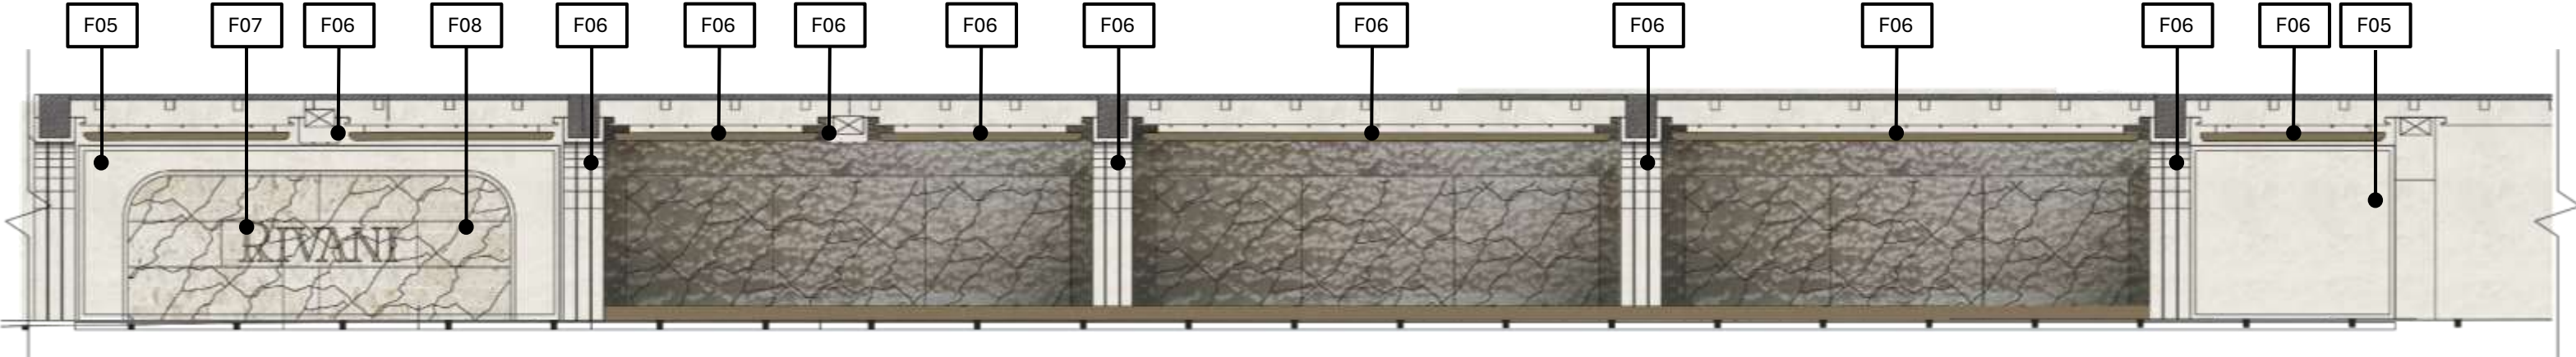



BRUSHED BRONZE FINIISH
F06



BRUSHED CHAMPAGNE BRASS FRAME
F07




IVORY TRAVERTINE SPLITFACE STONE
24"X36"
1 1/4" THICKNESS
F08



OFF WHITE ROMAN CLAY
F05



WOOD FINISH
RIFT CUT OAK
CUSTOM STAIN
F10

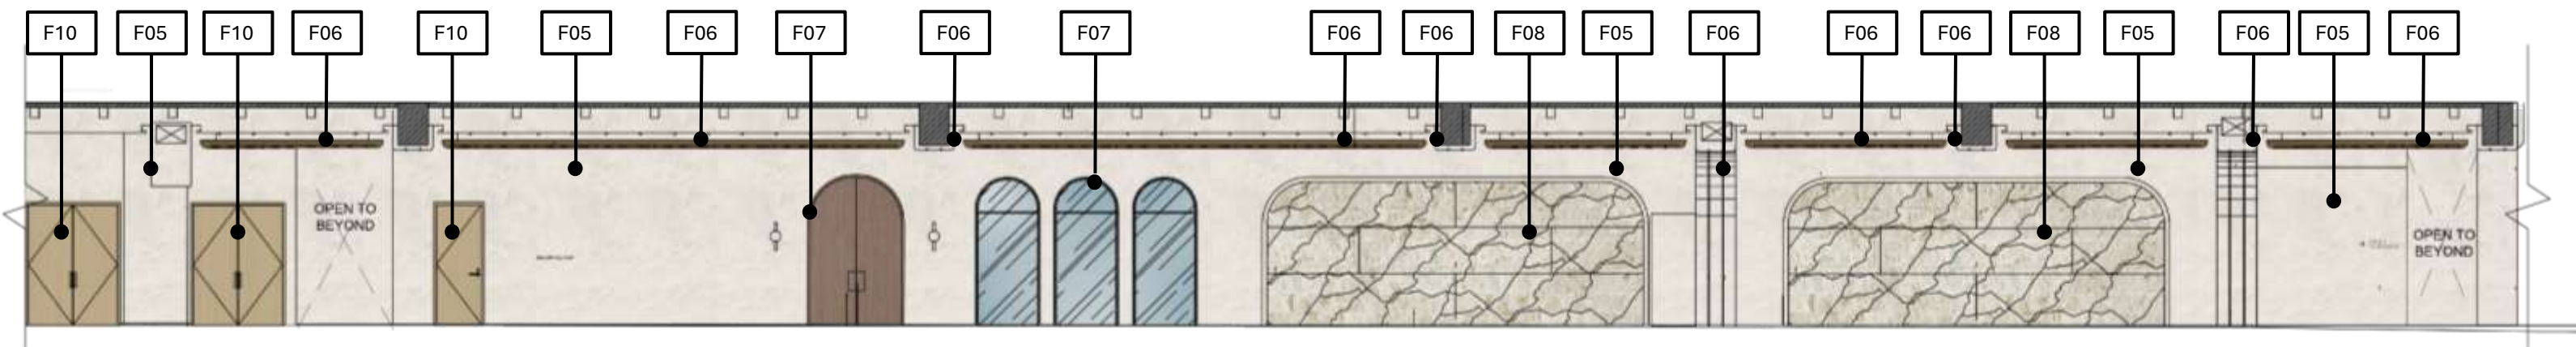



Thank you

