

BEILINSON
GOMEZ

ARCHITECTS *pa*

MANGOS













C1 EXTERIOR PICTURE

01-29-2021



C4 EXTERIOR PICTURE

01-29-2021




A1 EXTERIOR PICTURE

01-29-2021



A4 EXTERIOR PICTURE


01-29-2021

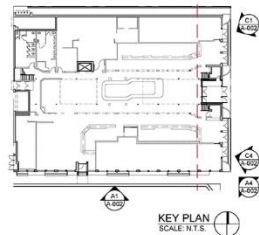

BEILINSON
GOMEZ

ARCHITECTS pa

MANGOS

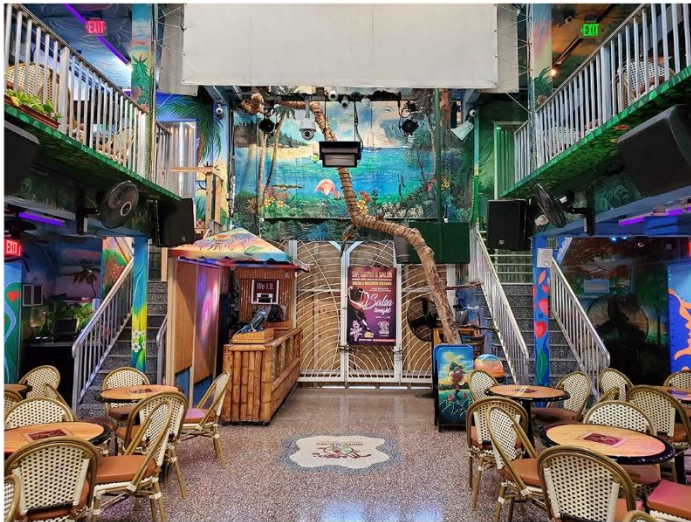

C1 INTERIOR PICTURE

02-11-2021



C4 INTERIOR PICTURE

02-11-2021




A1 INTERIOR PICTURE

02-11-2021



A4 INTERIOR PICTURE


02-11-2021

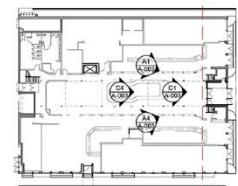

KEY PLAN
SCALE 1:50


BEILINSON
GOMEZ

ARCHITECTS pa

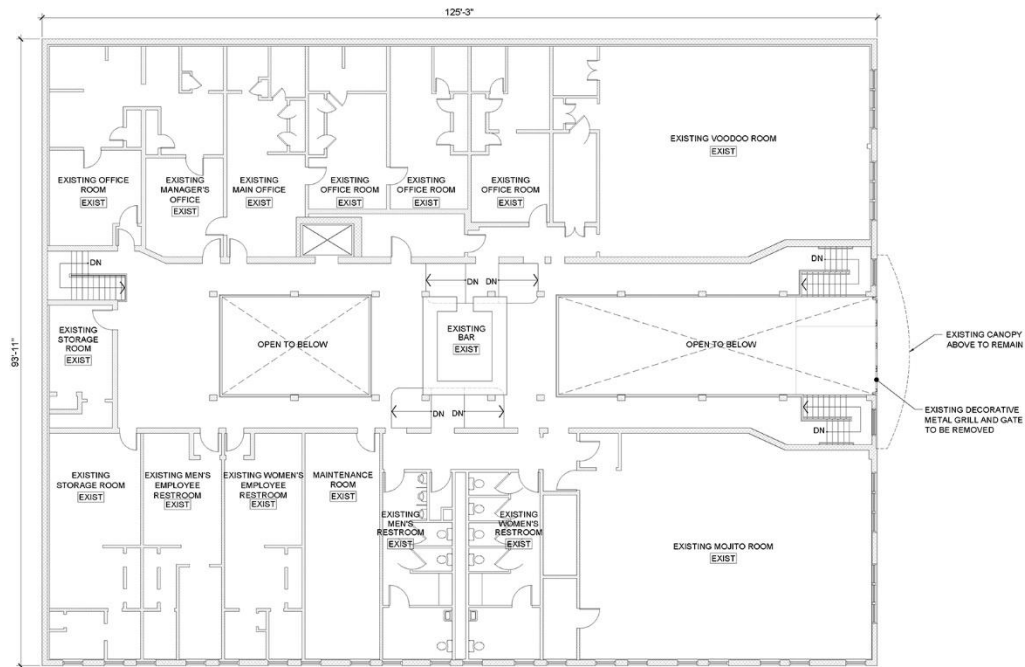



A1 EXTERIOR WALL AREA TO BE DEMOLISHED

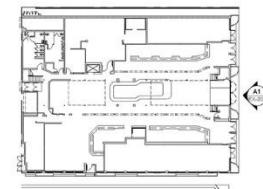

KEY PLAN
SCALE: N.T.S.


LEGENDS:

EXISTING WALL TO BE DEMOLISHED
(REFER TO EXIST-201)


BEILINSON
GOMEZ

MANGOS

ARCHITECTS *pa*

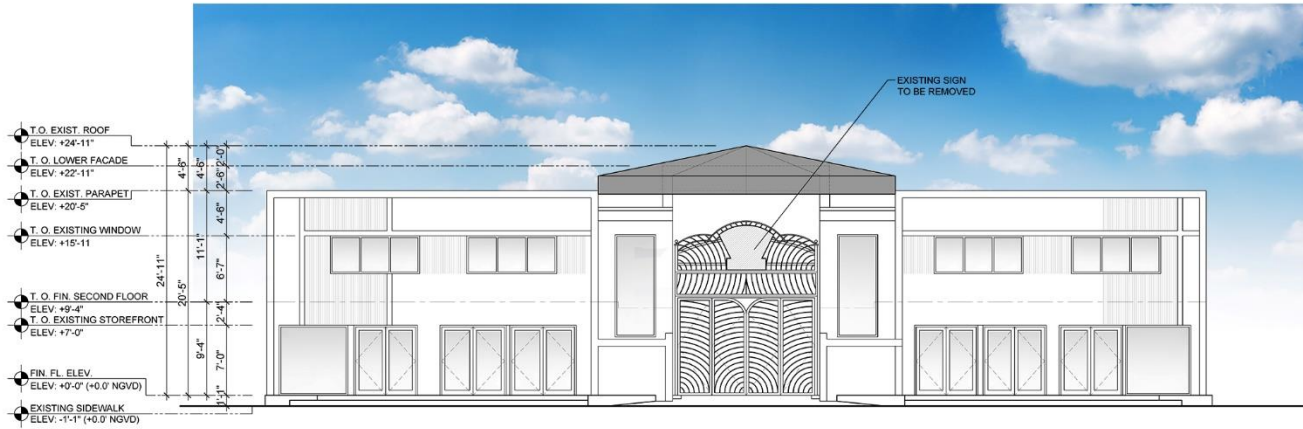


B1 EXISTING EAST ELEVATION

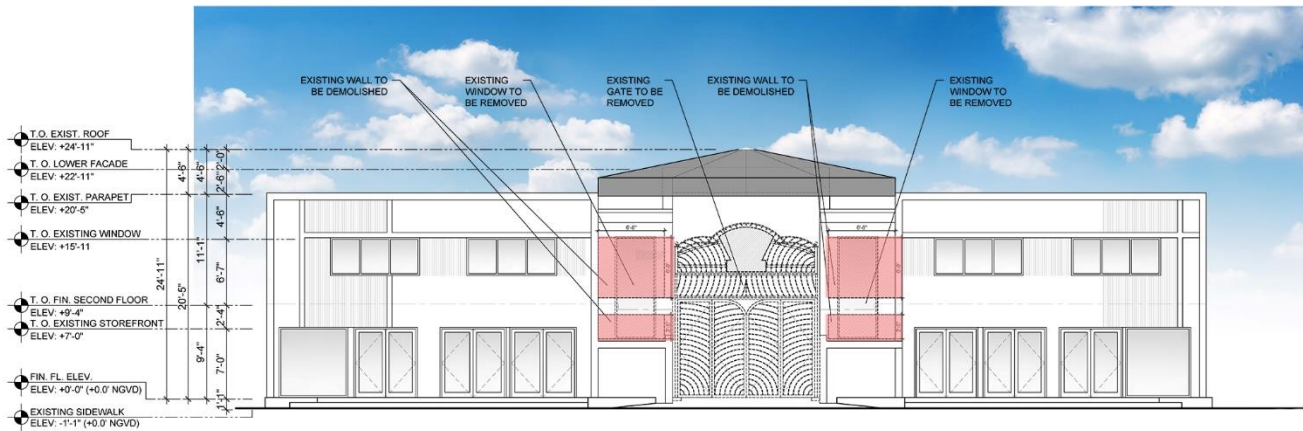


EXISTING WALL TO BE DEMOLISHED



A1 EXISTING/DEMO EAST ELEVATION

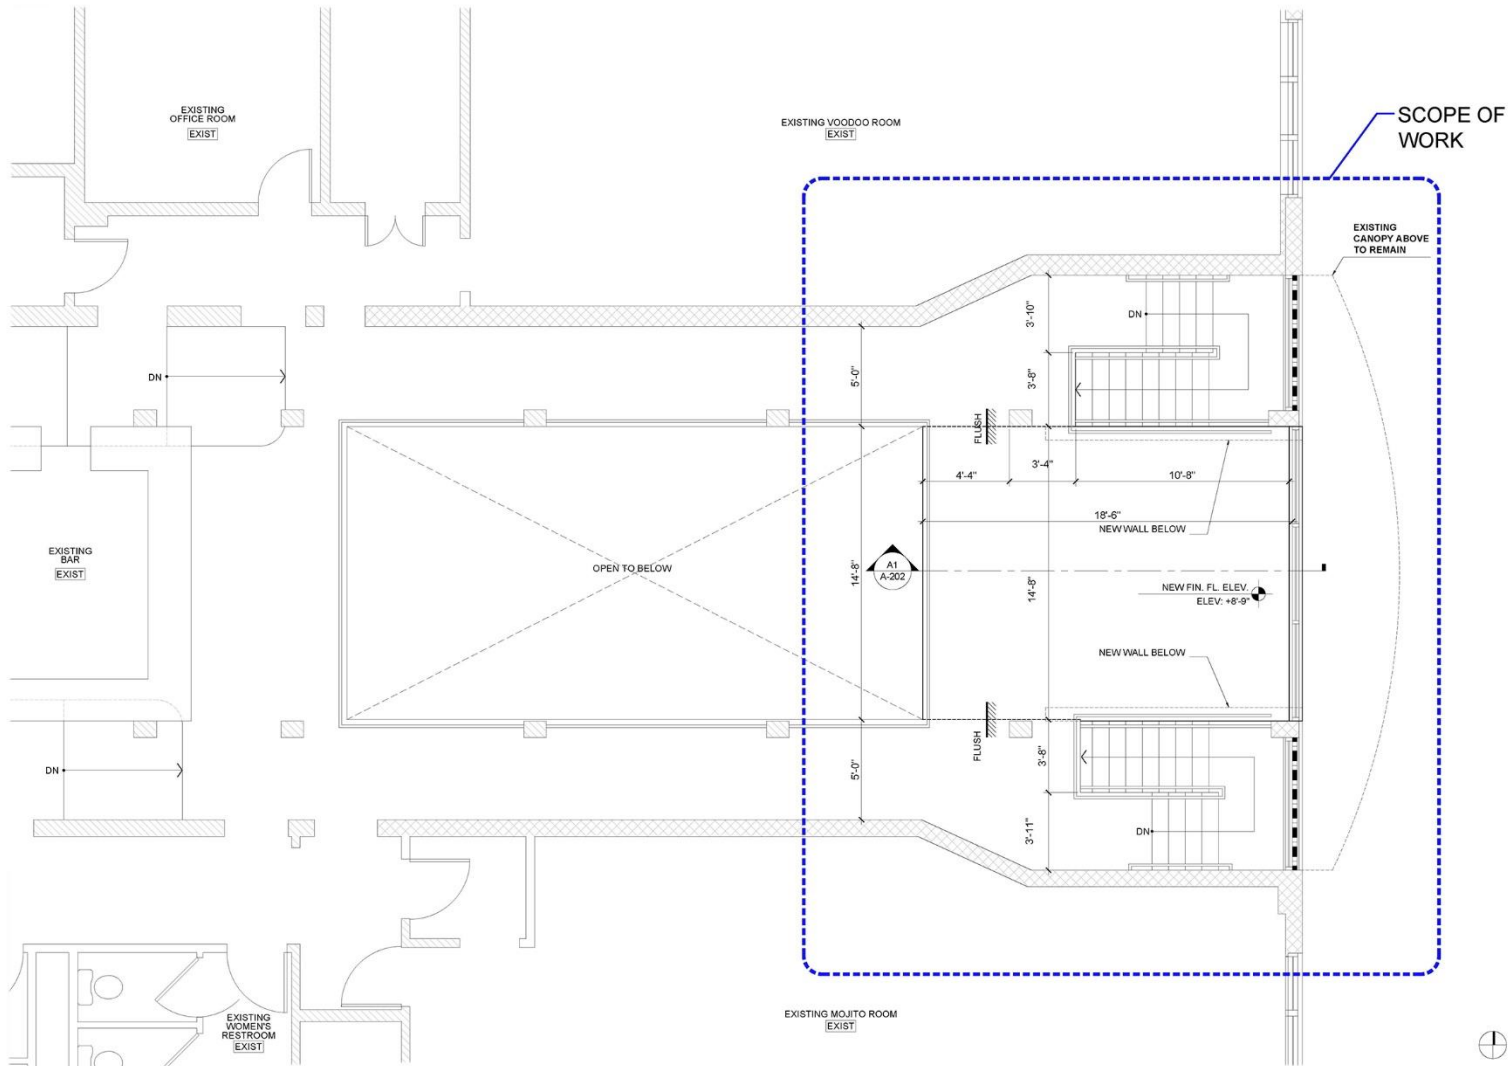

A1 ENLARGED PROPOSED FLOOR PLAN

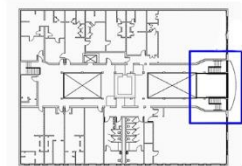


BEILINSON
GOMEZ

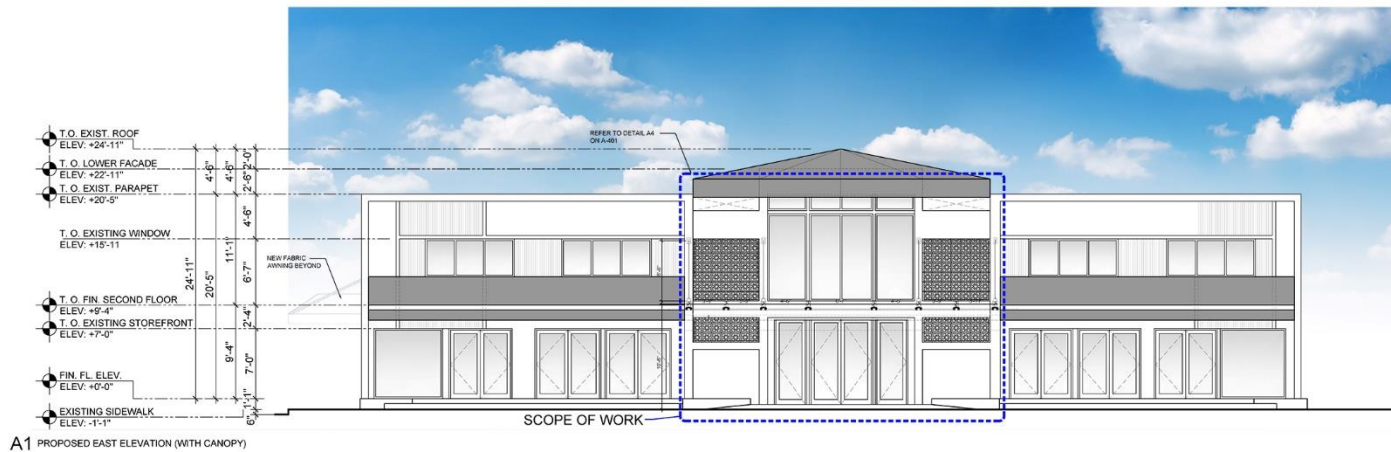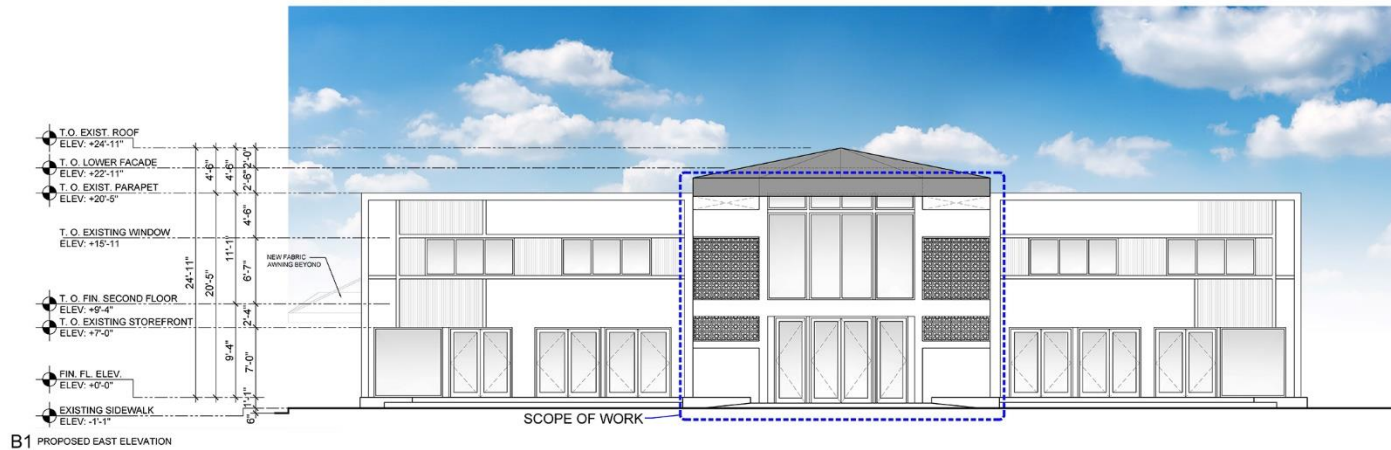



C1 PROPOSED EAST ELEVATION

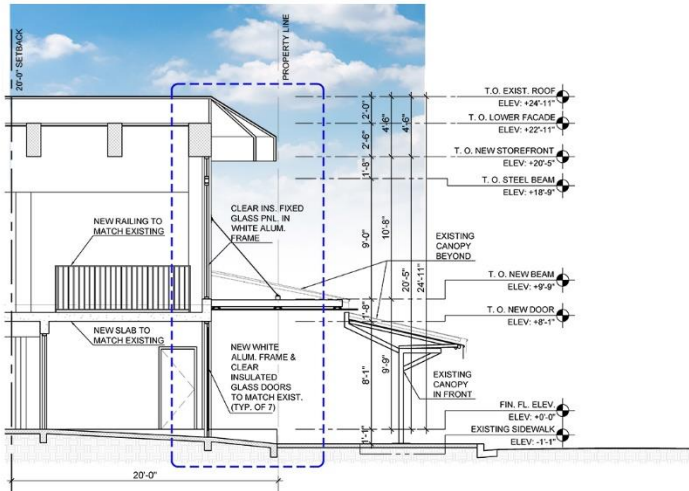

A1 PROPOSED FRONT ENTRY SECTION

BEILINSON
GOMEZ

ARCHITECTS *pa*

MANGOS