



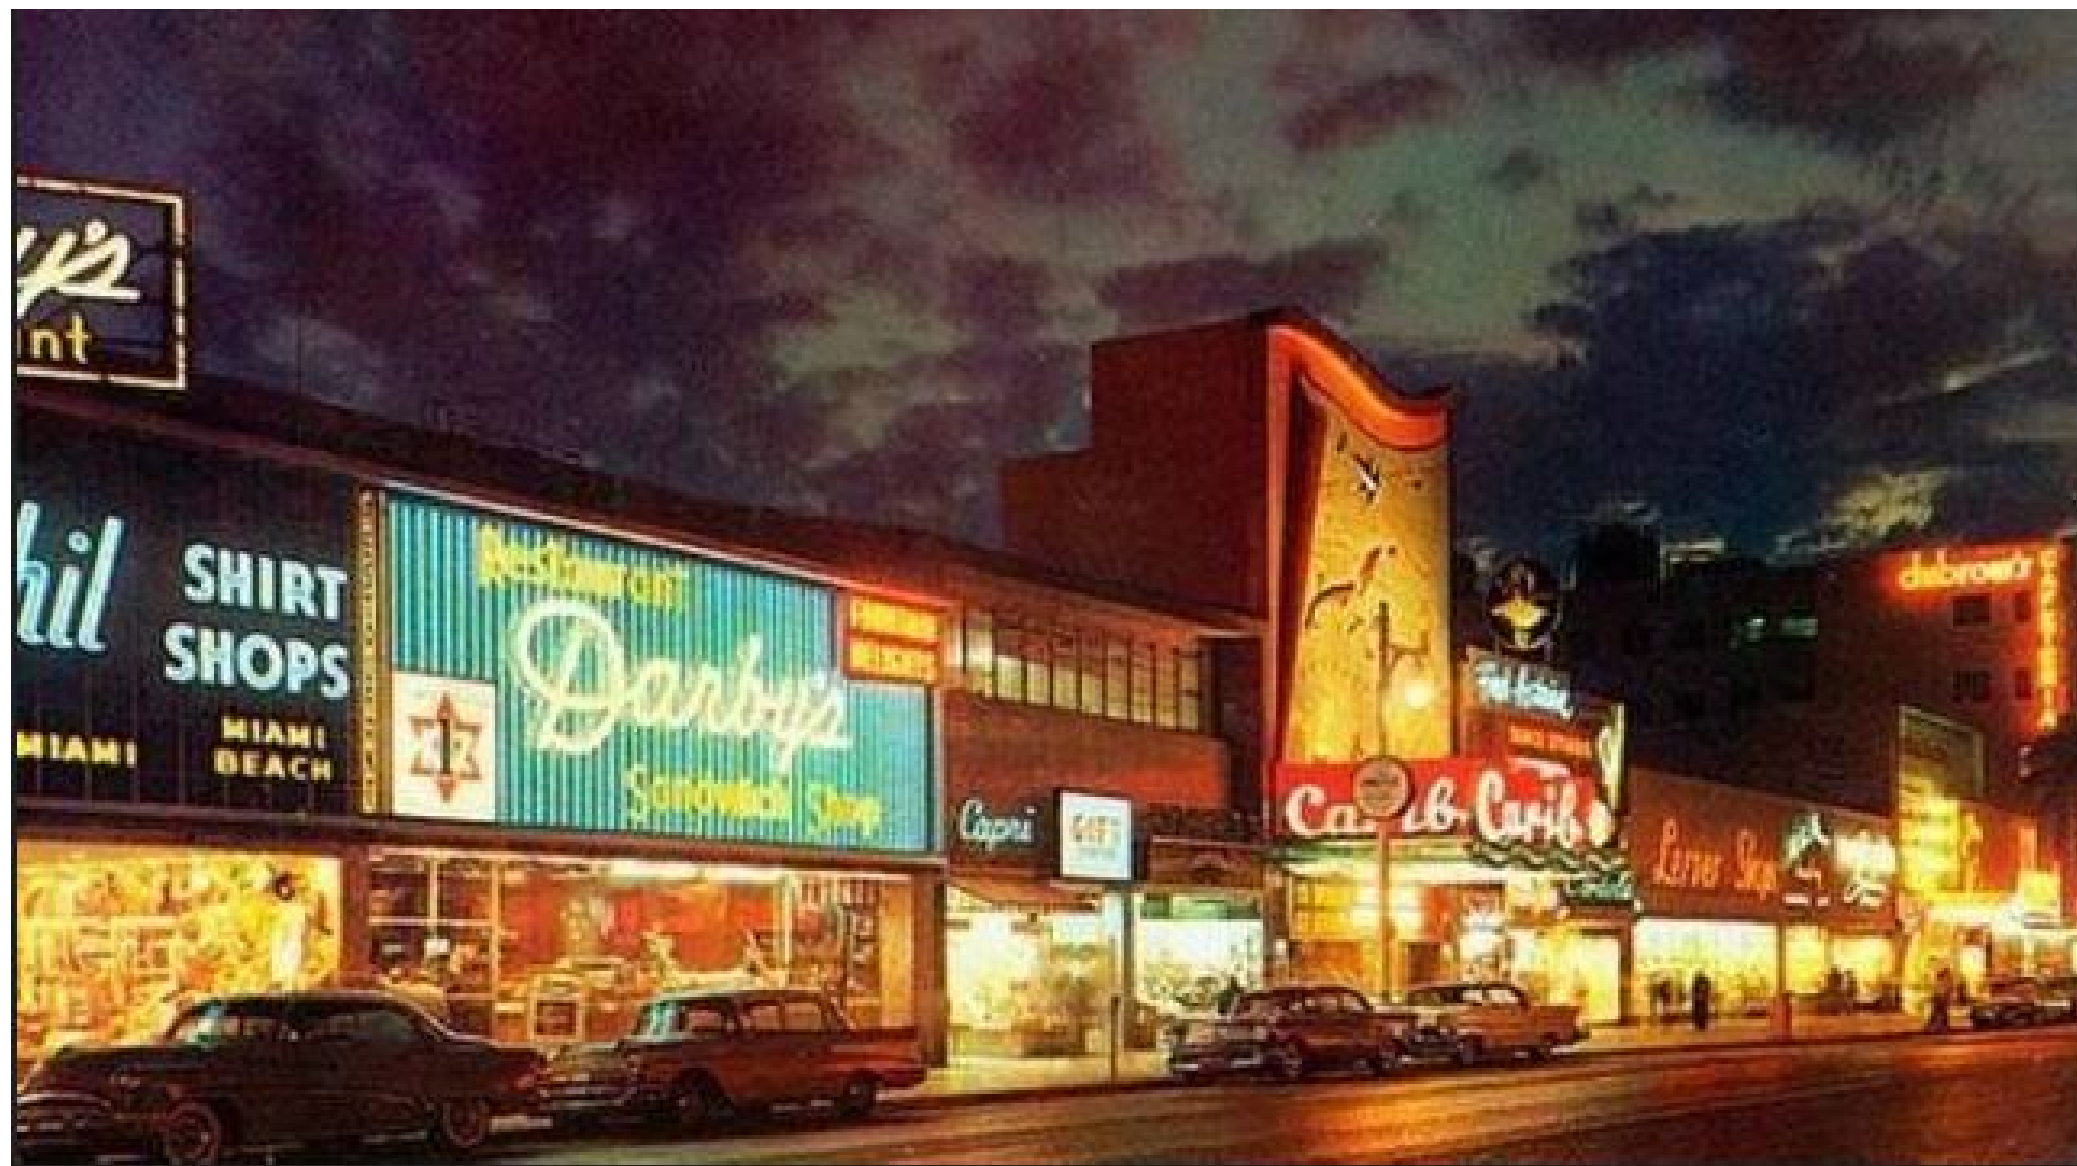

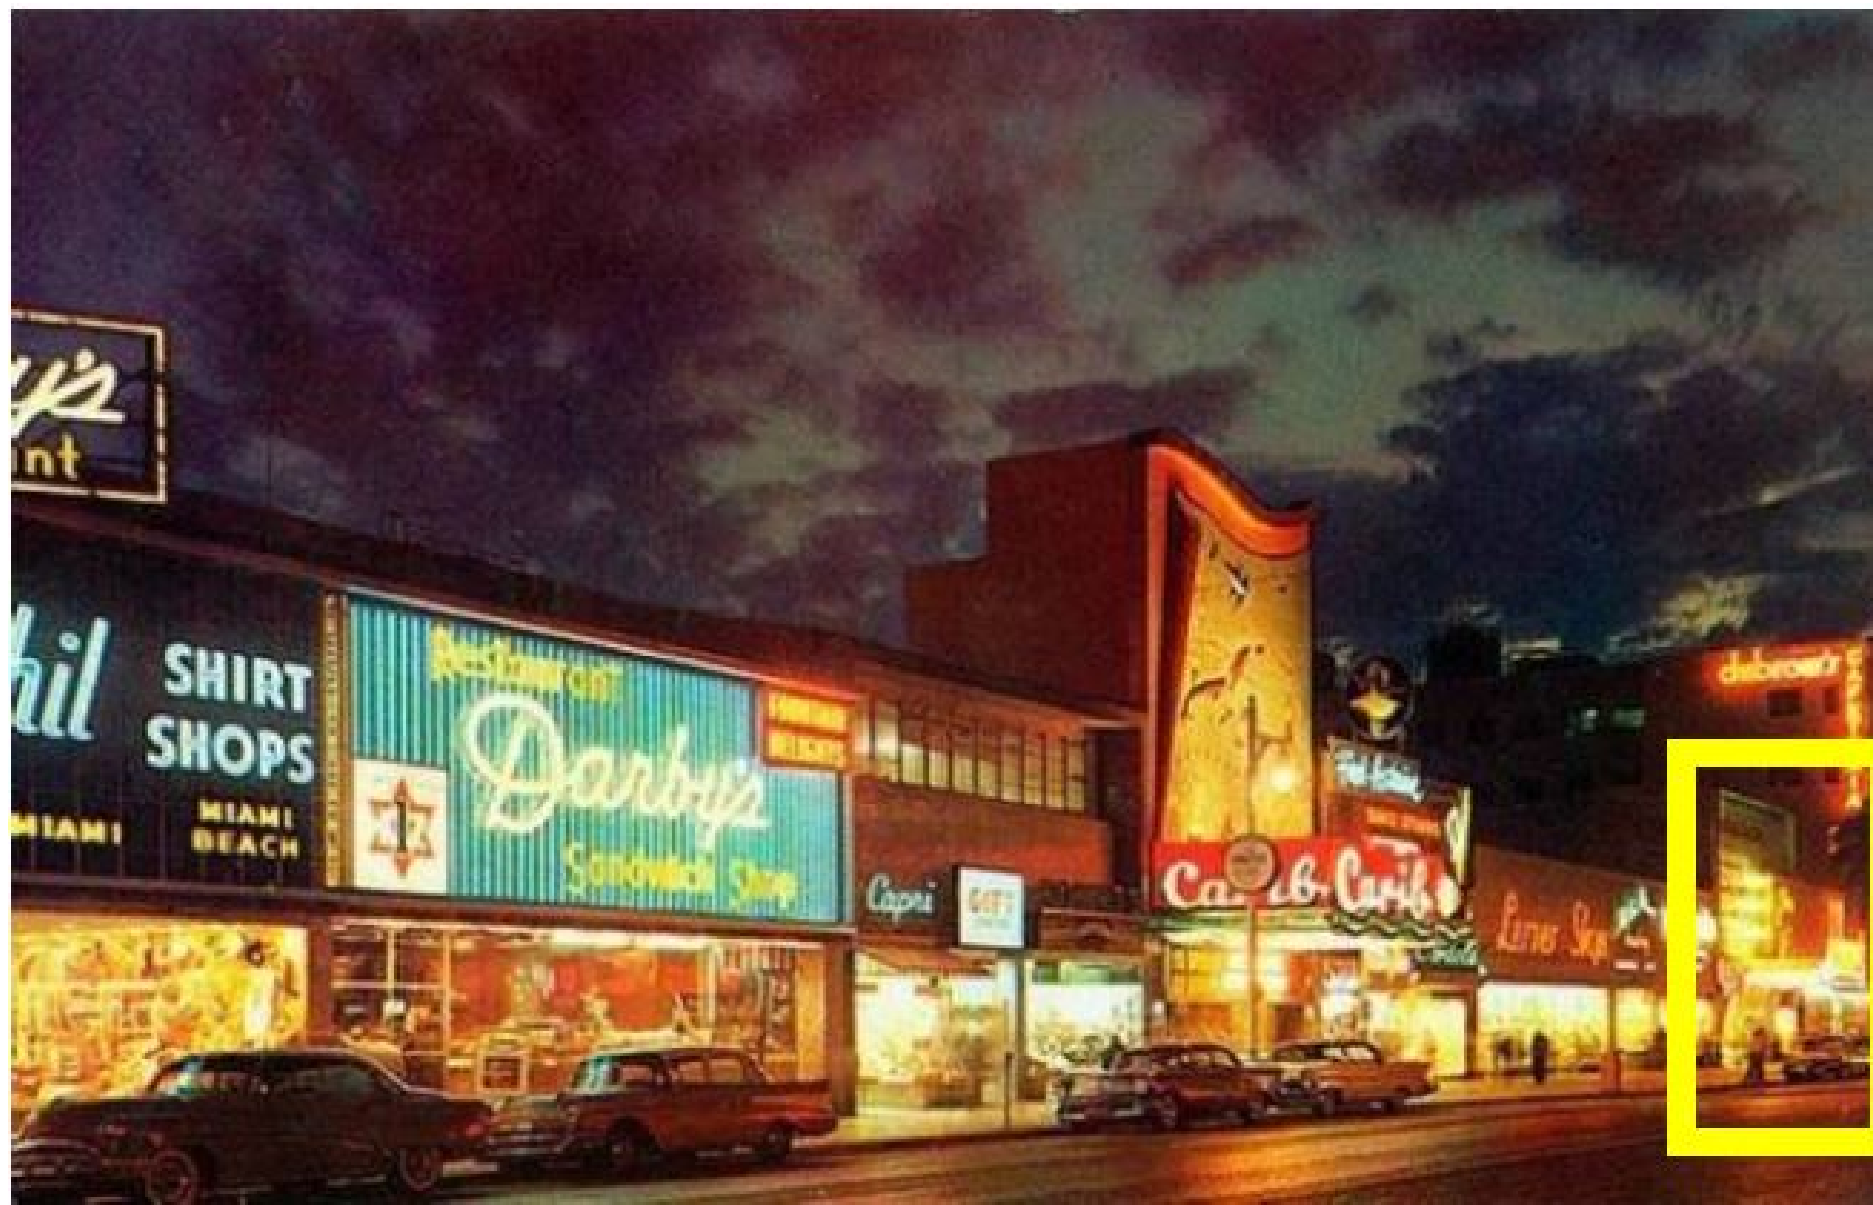





318-334
Lincoln Road



Restaurant


Darby's

Sandwich Shop

Caribbean Whelan's

Lerner Shops


Below image is from Plan A-4

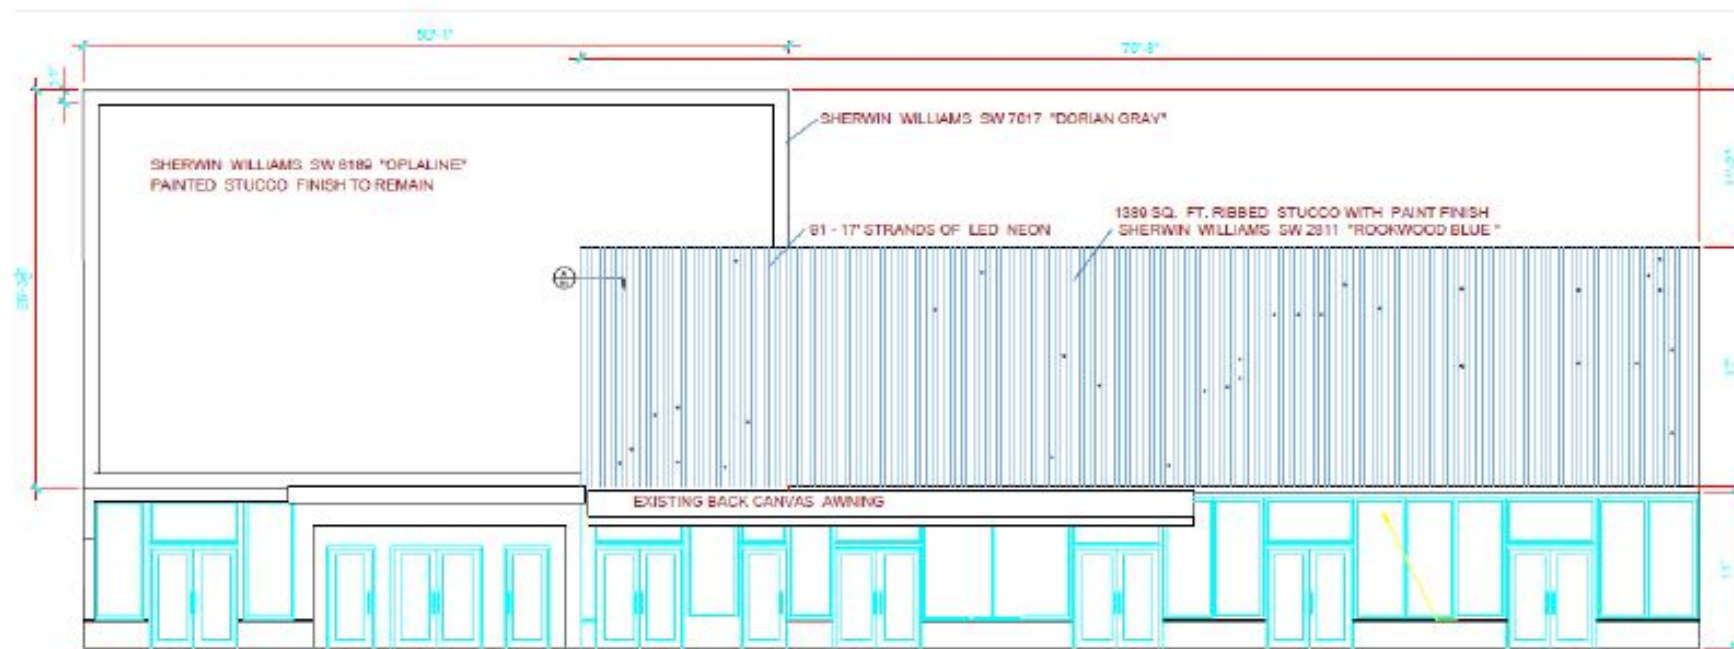

1 ELEVATION
SCALE: 1/8" = 1'-0"



A COLORS
N.T.S.

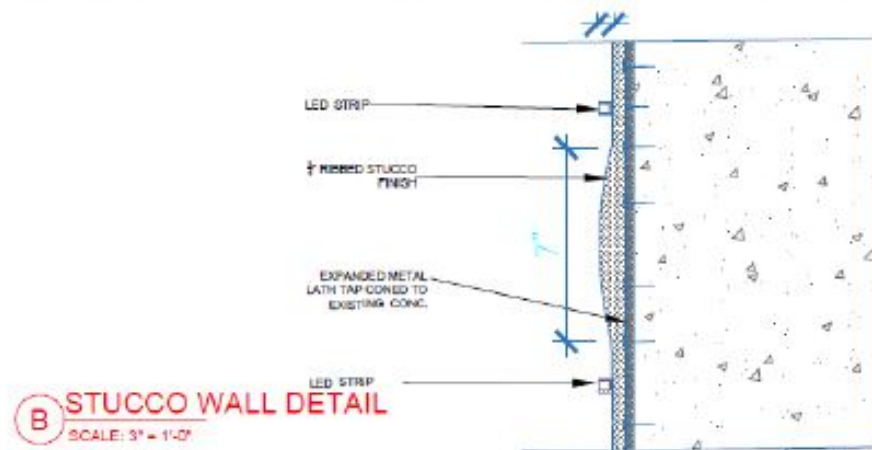

B STUCCO WALL DETAIL
SCALE: 3/4" = 1'-0"



