



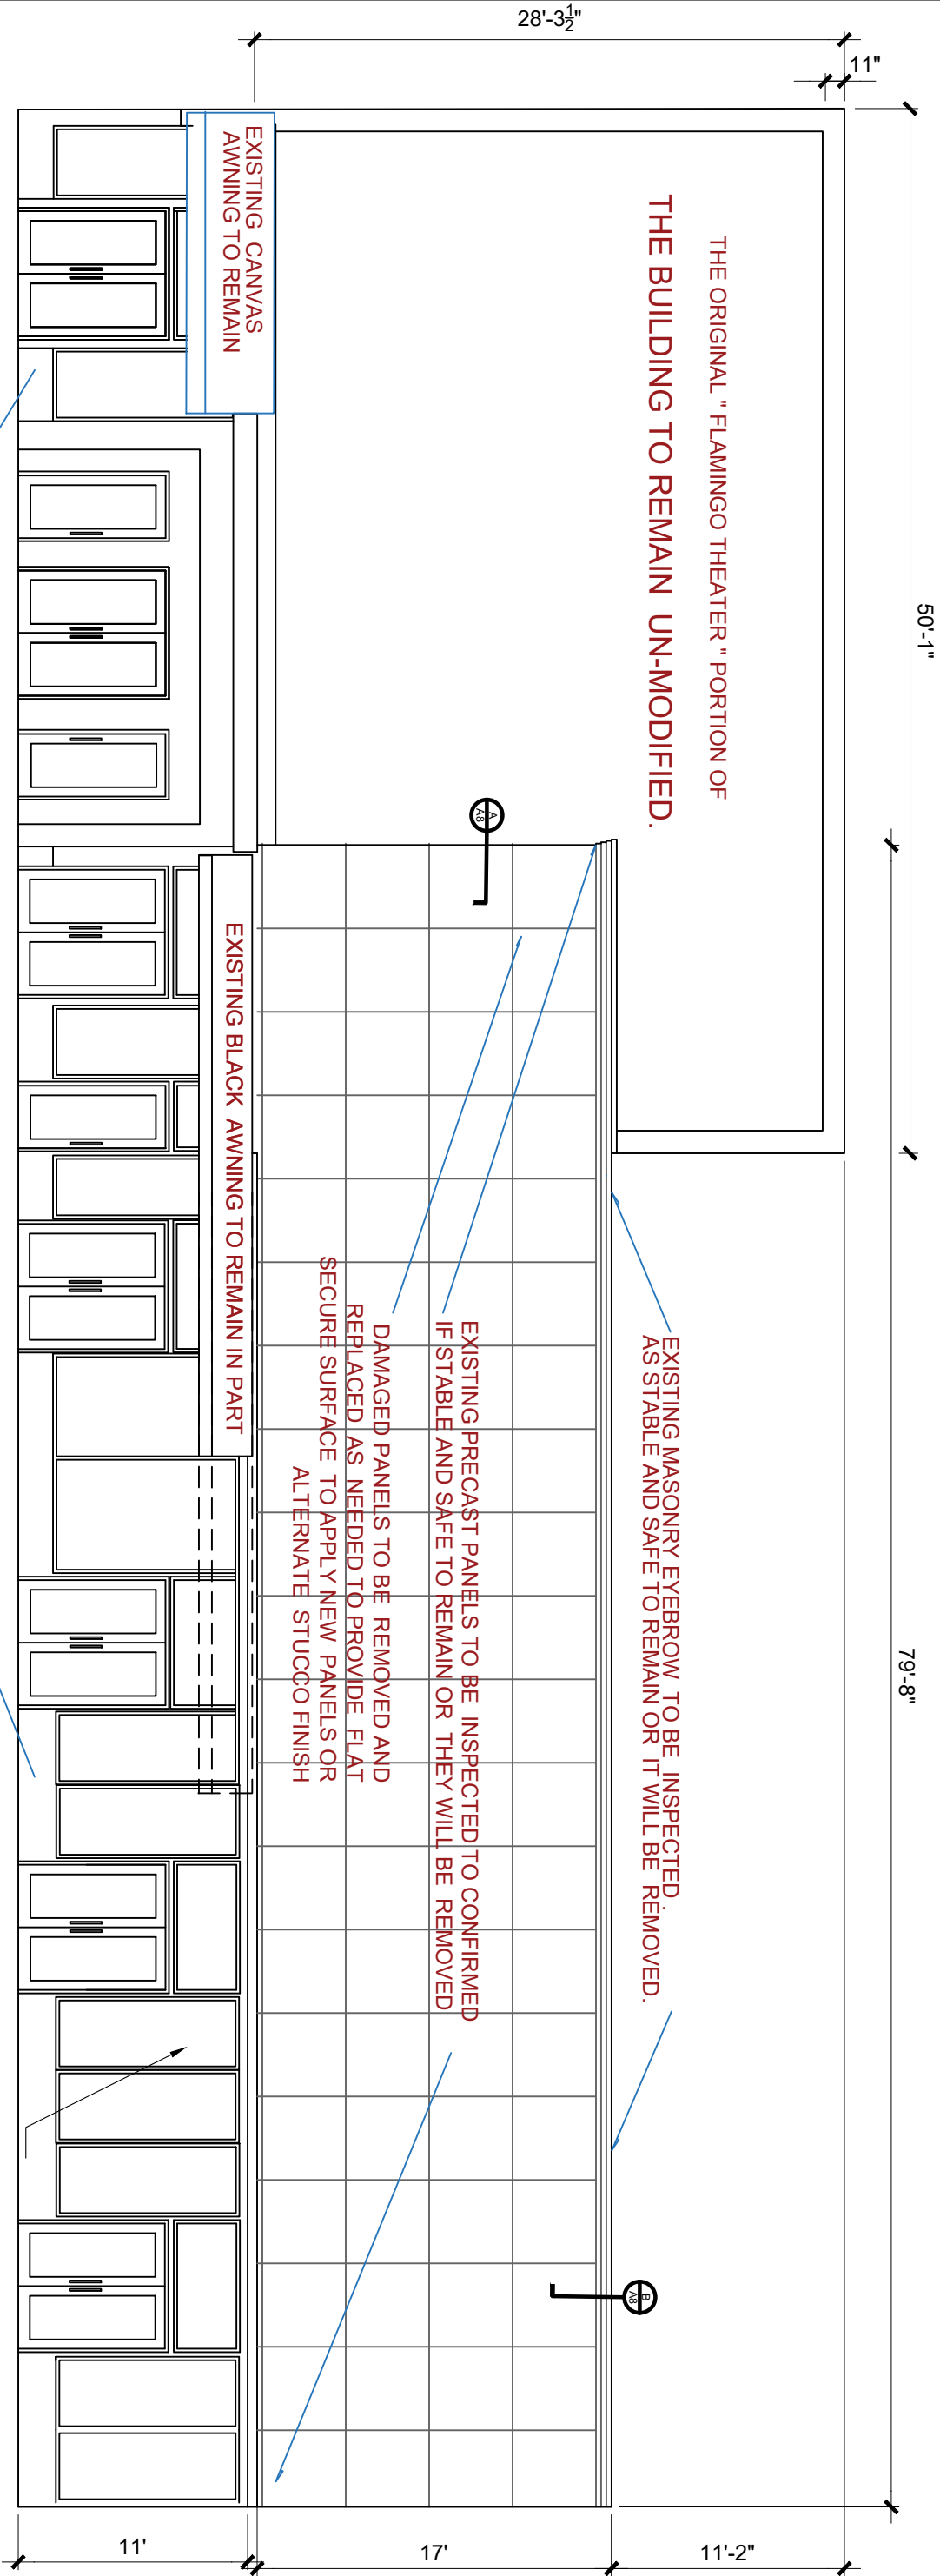


1 318 LINCOLN ROAD EXISTING CONDITION ELEVATION

SCALE: 1/8" = 1'-0"

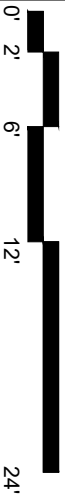


A PROPOSED HORIZONTAL SECTION

SCALE: 1 1/2" = 1'-0"

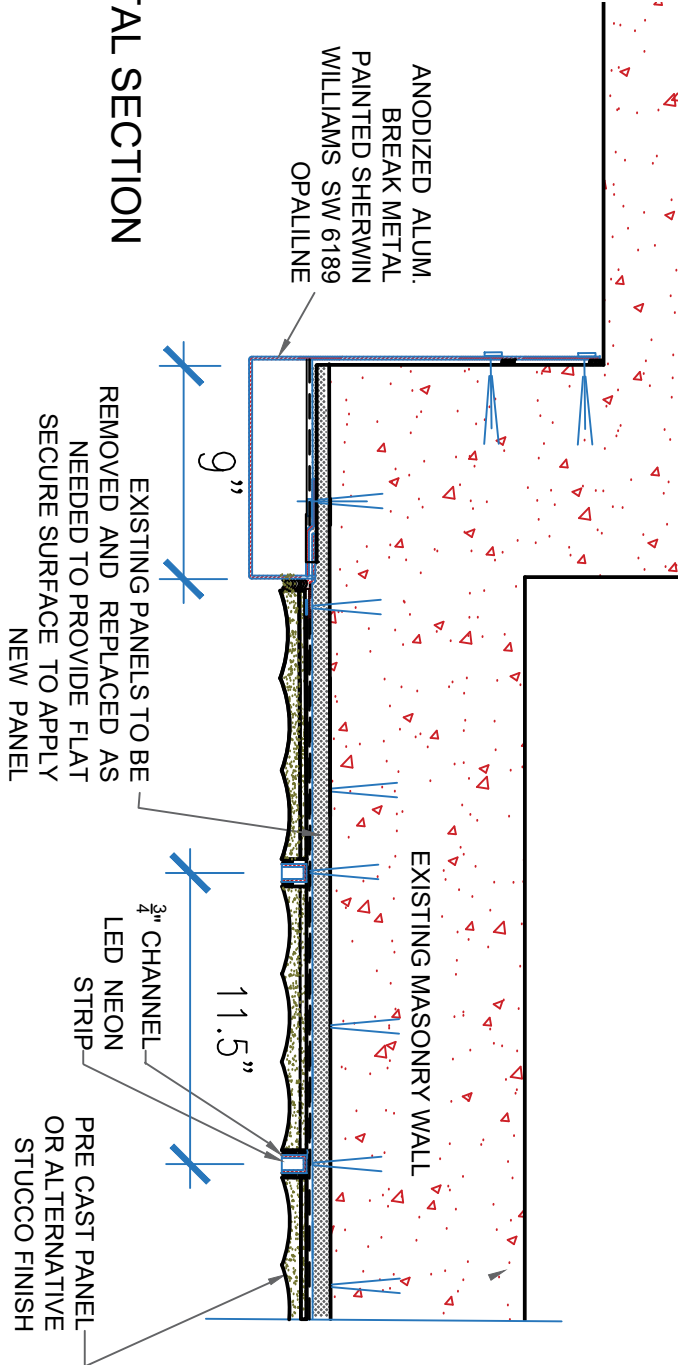

B PROPOSED EYEBROW DETAIL

SCALE: 1 1/2" = 1'-0"

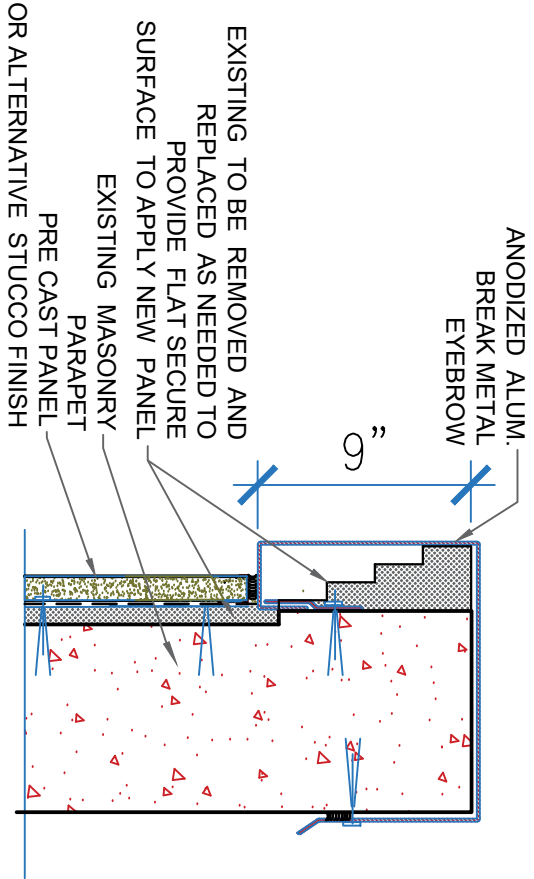

REVISIONS

SCOTT ROBINS COMPANIES

ARCHITECTURAL DESIGN CONSULTANTS, INC

1255 N.E. 90 STREET MIAMI, FL 33138 (305)469 6152

A R 003490

DATE:10/21/2024

SCALE:AS NOTED

A 8

DATE 000000