




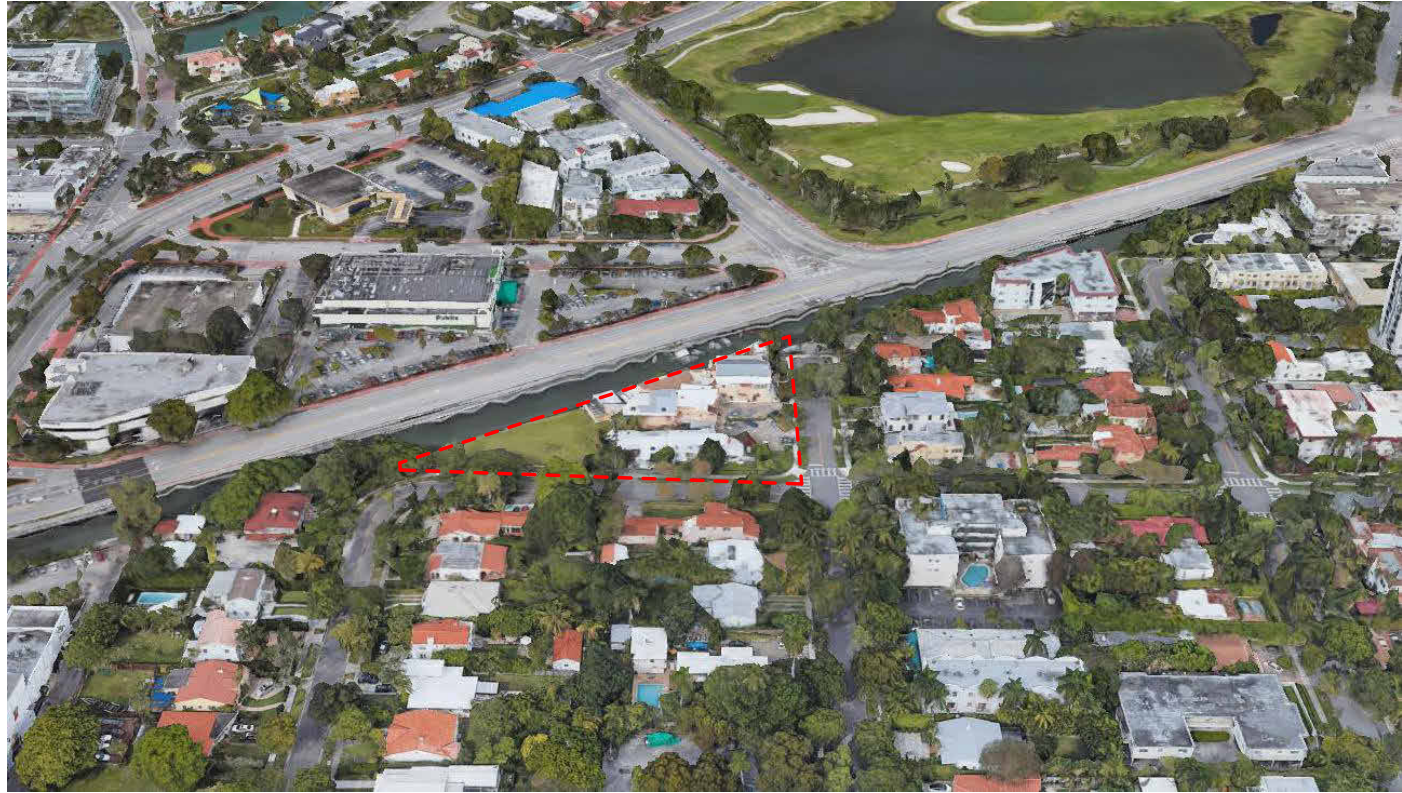


1 AXONOMETRIC NORTH.

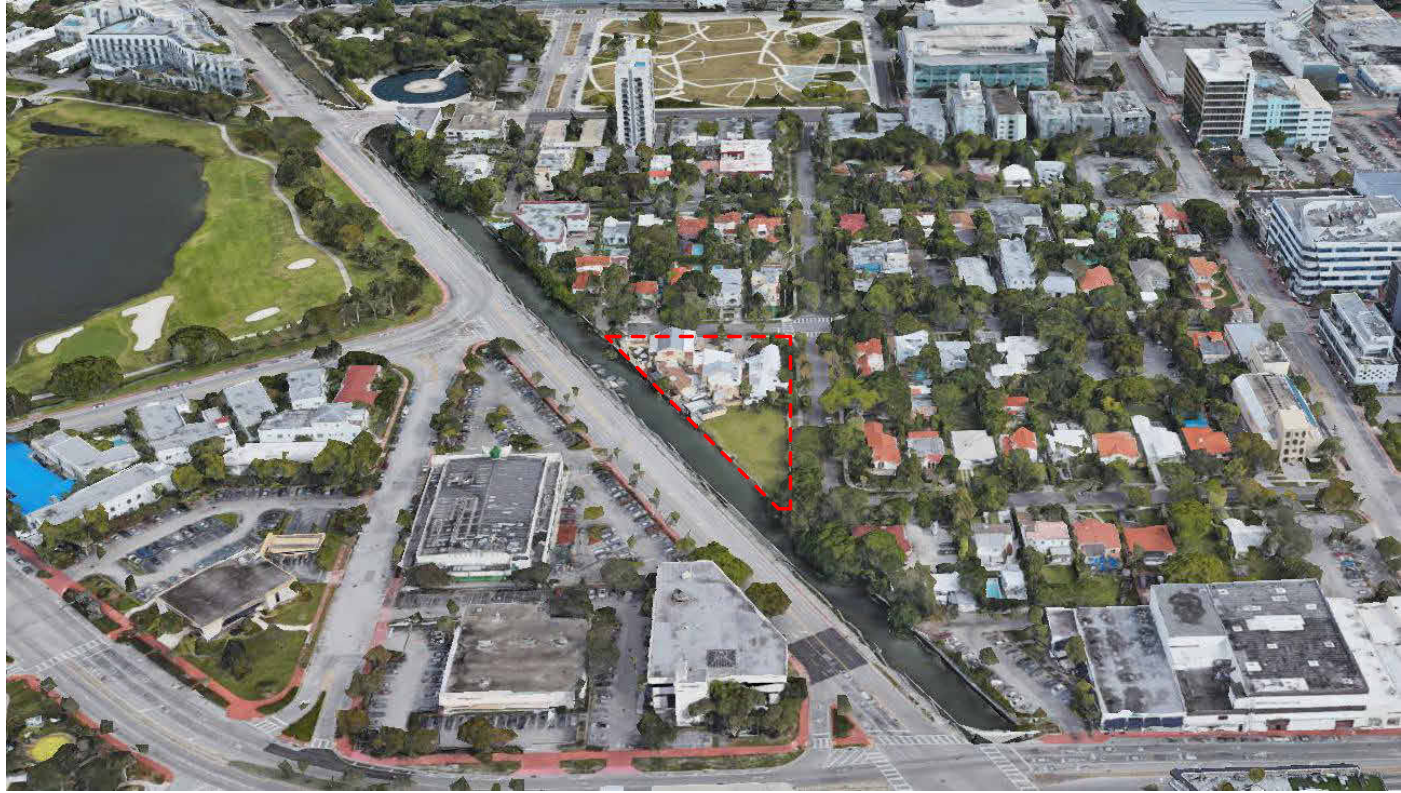


2 AXONOMETRIC EAST.


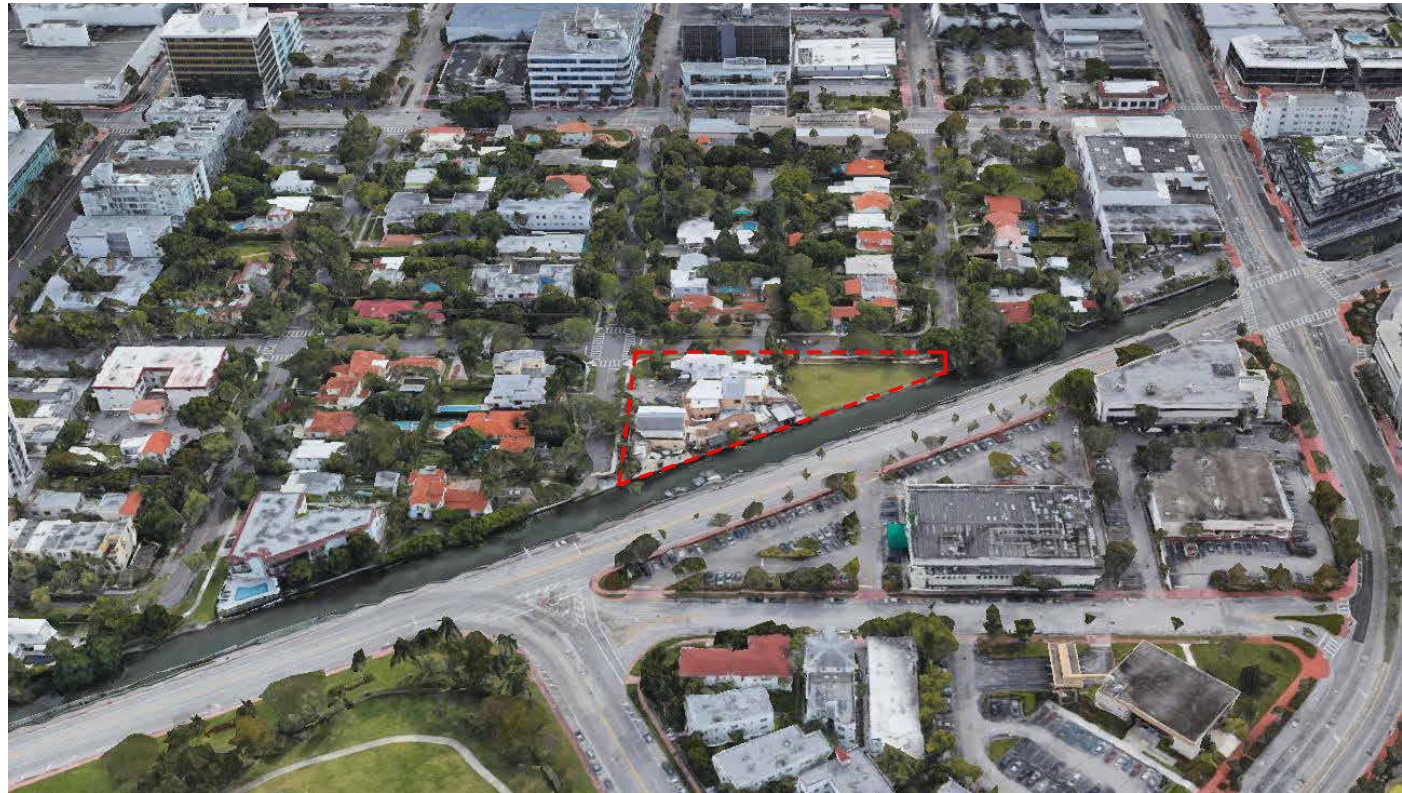


3 AXONOMETRIC SOUTH.

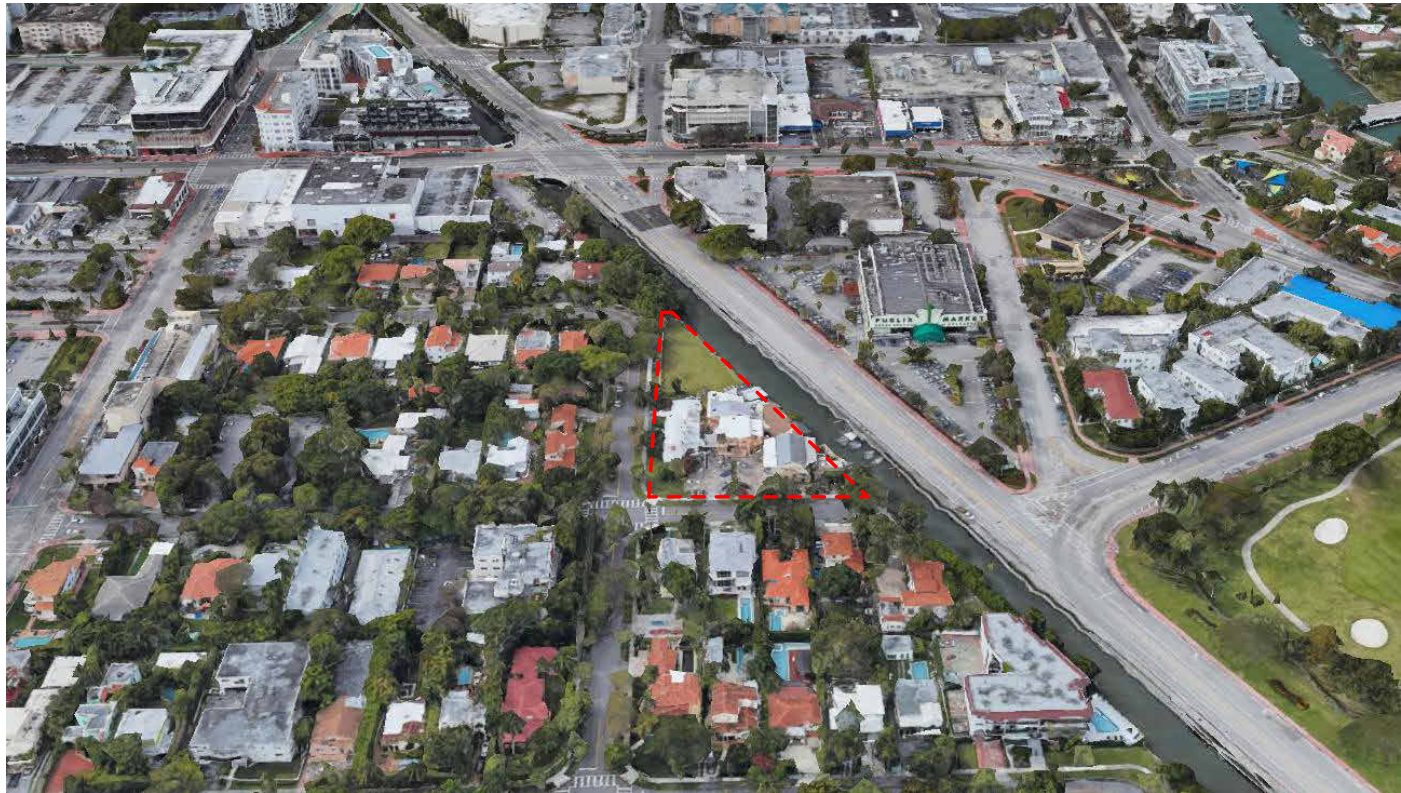

4 AXONOMETRIC WEST.

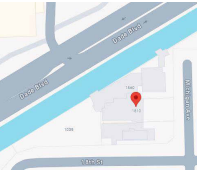

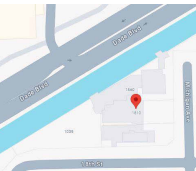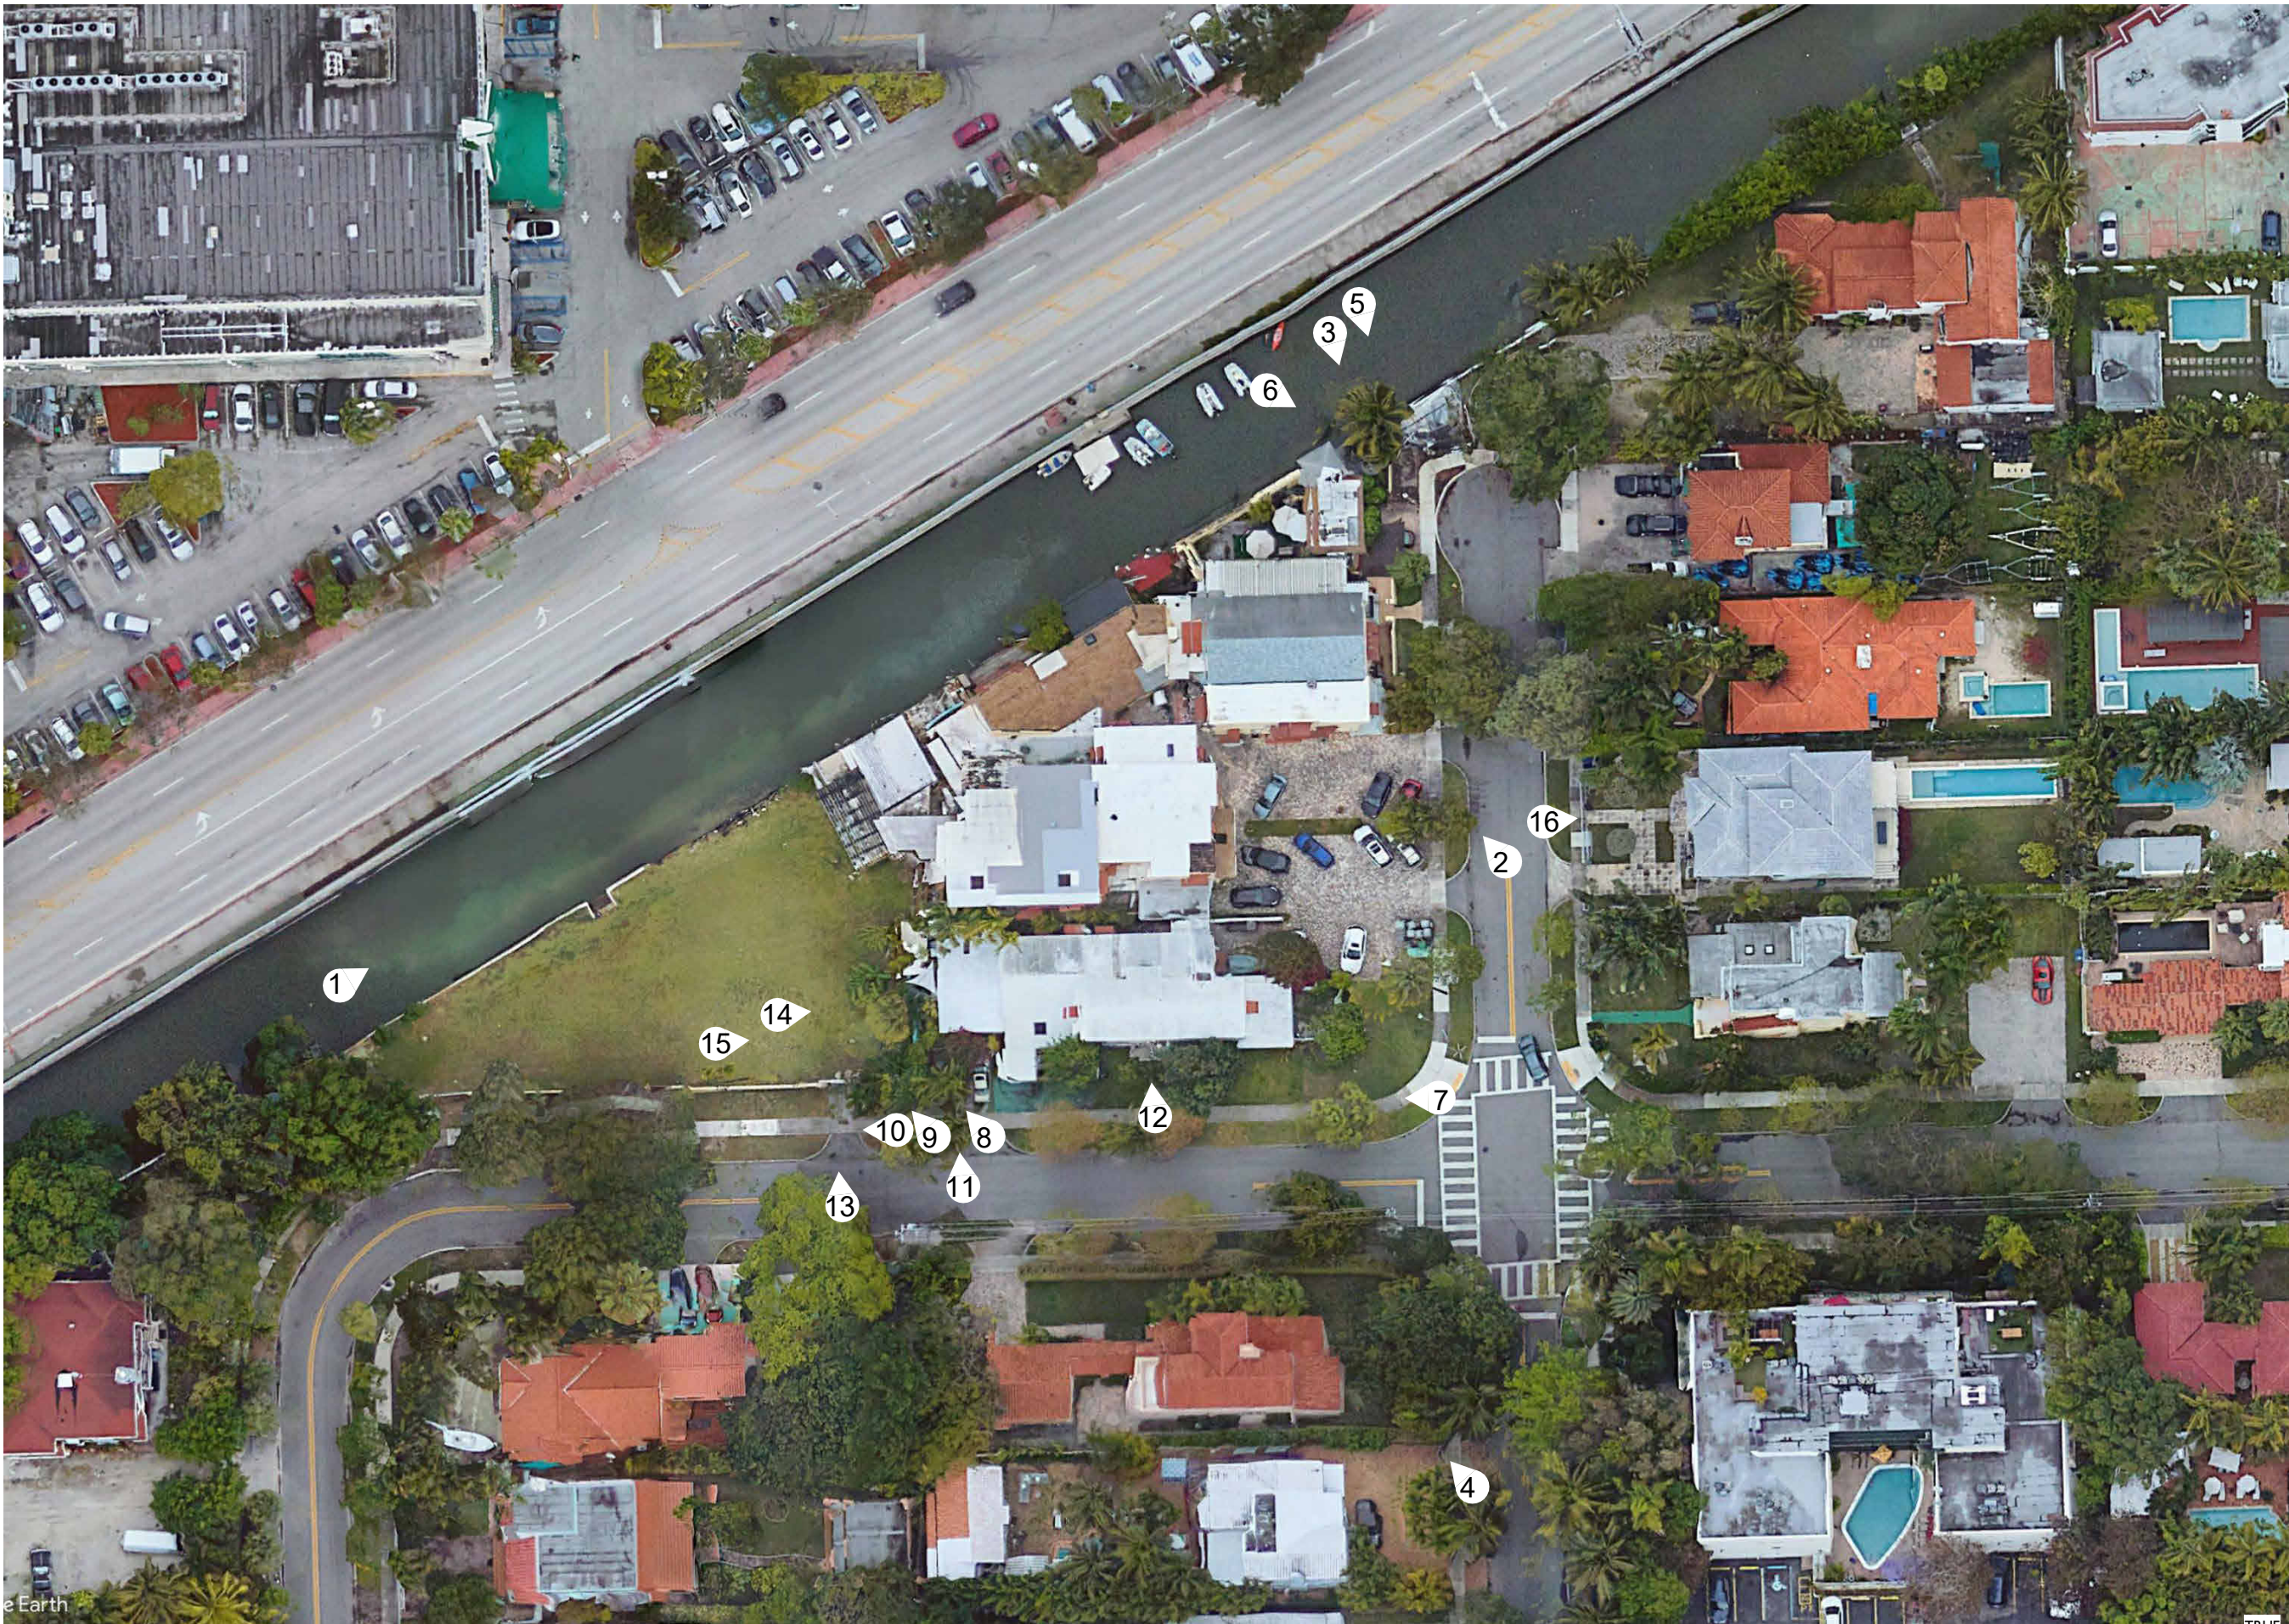



1 VIEW OF BLOCK 10, CANAL AND DADE BLVD
1 1/2" = 1'-0"



2 VIEW OF BLOCK 10 FROM MICHIGAN AVE
1 1/2" = 1'-0"



3 VIEW OF LOT BLOCK 10 AND CANAL
1 1/2" = 1'-0"



4 VIEW OF BLOCK 10 AND 18TH ST FROM MICHIGAN AVE
1 1/2" = 1'-0"

STUDIO

MCG

ARCHITECTURE

7500 NE 4th Court
Suite 102
Miami, FL 33138

2129

PROJECT NUMBER

PROJECT:
APPLICATION

Lots 1,2 3 and 4
Block 10
18th street and Michigan
Avenue
Miami Beach, FL 33139

DRAWING:

SITE PHOTOGRAPHY.

JENNIFER McCONNIEY FLORIDA LIC# ARY3044

ALL DRAWINGS AND WRITTEN MATERIAL APPEARING HEREIN CONSTITUTE THE ORIGINAL AND UNPUBLISHED WORK OF STUDIO MCG ARCHITECTURE AND MAY NOT BE DUPLICATED, USED OR DISCLOSED WITHOUT THE EXPRESS WRITTEN CONSENT OF STUDIO MCG ARCHITECTURE & PLANNING, INC. (c) 2020

SCALE: 1 1/2" = 1'-0"

CHECK: JMC

DATE: 09/29/24

SHEET NUMBER



5 VIEW OF LOTS 1 AND 4 FROM THE CANAL
1 1/2" = 1'-0"



6 VIEW OF LOT 1 FROM THE CANAL
1 1/2" = 1'-0"



7 VIEW OF LOT 3 FROM 18TH STREET
1 1/2" = 1'-0"



8 VIEW OF LOT 3 FROM 18TH STREET
1 1/2" = 1'-0"

