

BEILINSON  
GOMEZ

ARCHITECTS *pa*

MANGOS



AERIAL VIEW  
SCALE: N.T.S.















C1 INTERIOR PICTURE

02-11-2021



C4 INTERIOR PICTURE

02-11-2021




A1 INTERIOR PICTURE

02-11-2021




A4 INTERIOR PICTURE

02-11-2021

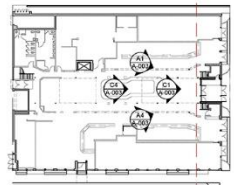


KEY PLAN  
SCALE 1:25




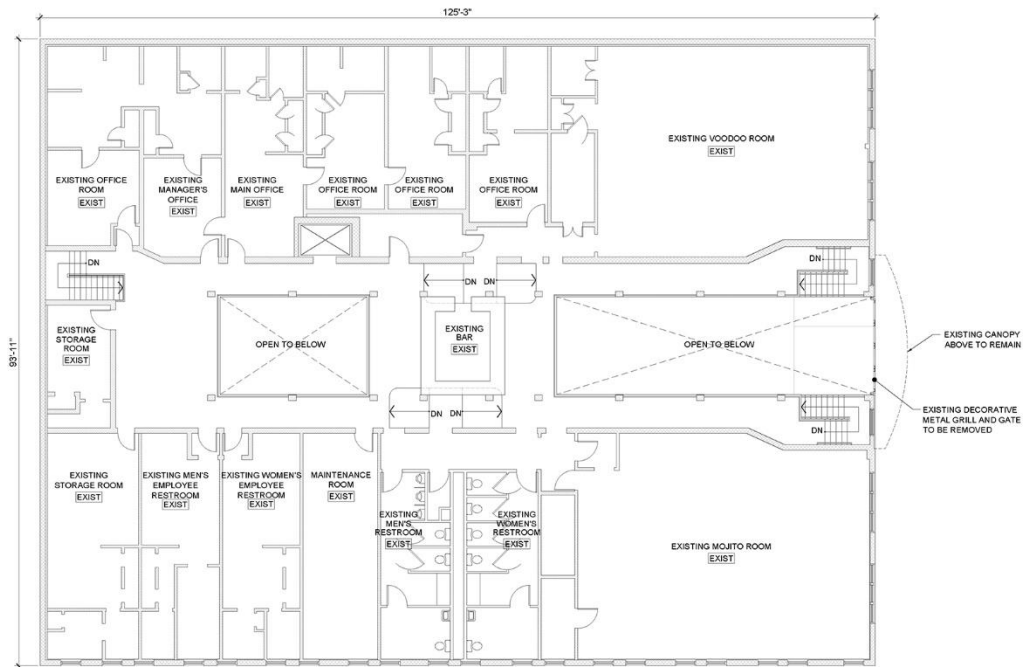




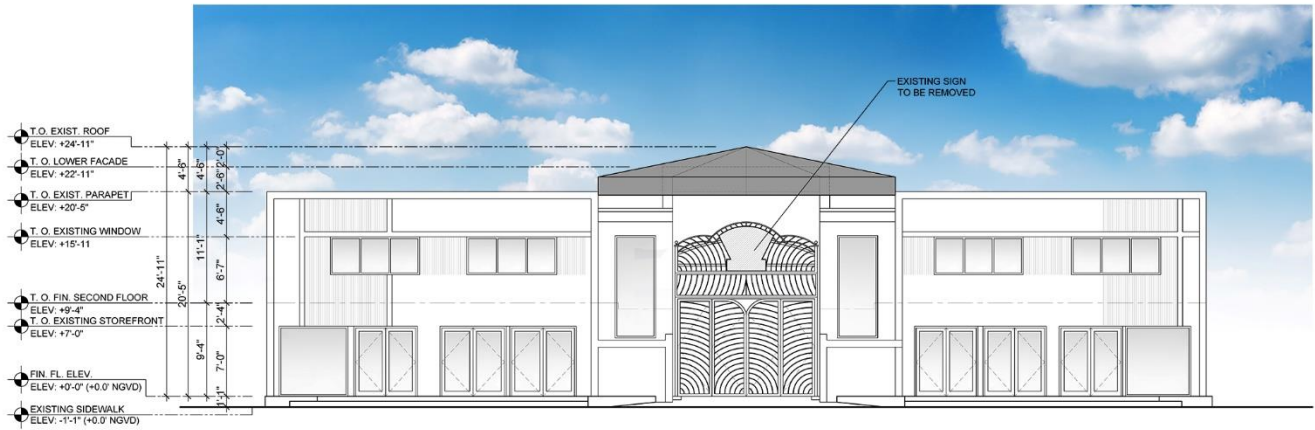



B1 EXISTING EAST ELEVATION

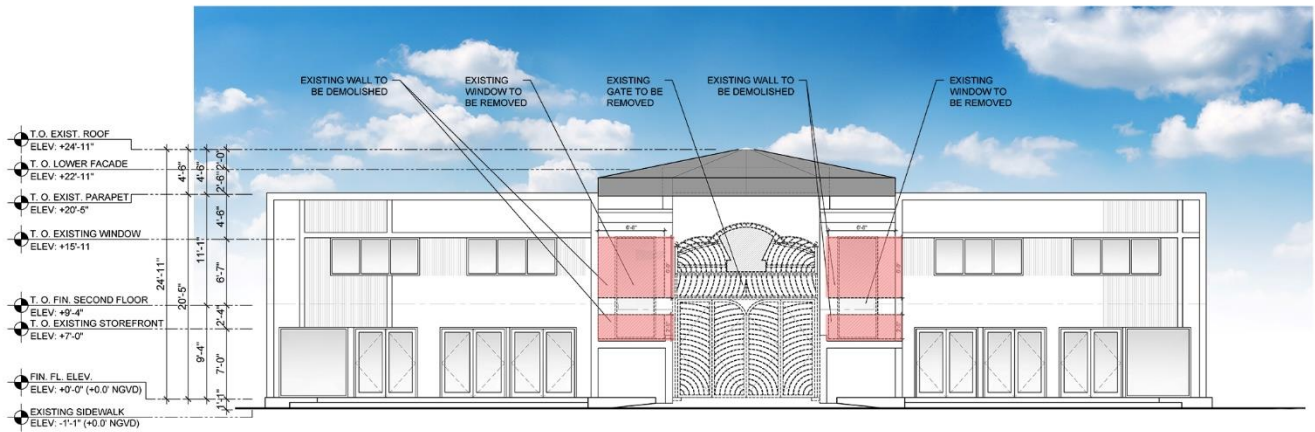


EXISTING WALL TO BE DEMOLISHED

A1 EXISTING/DEMO EAST ELEVATION

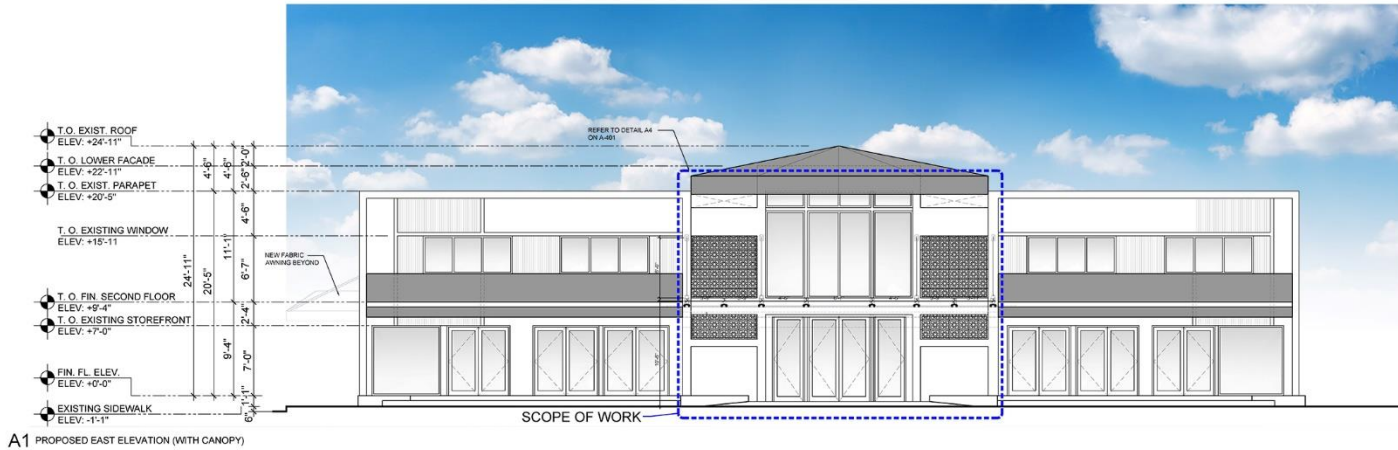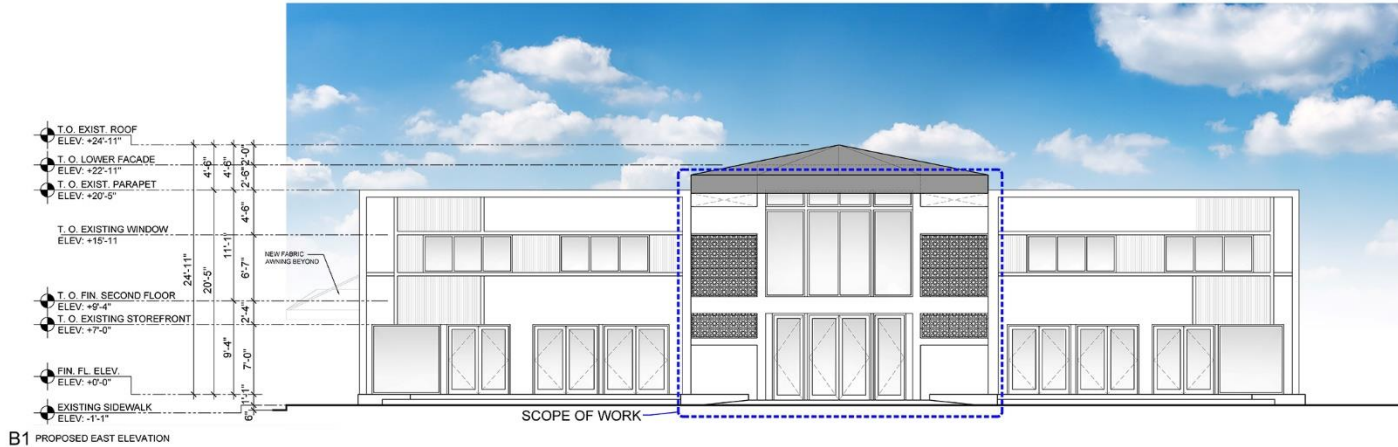

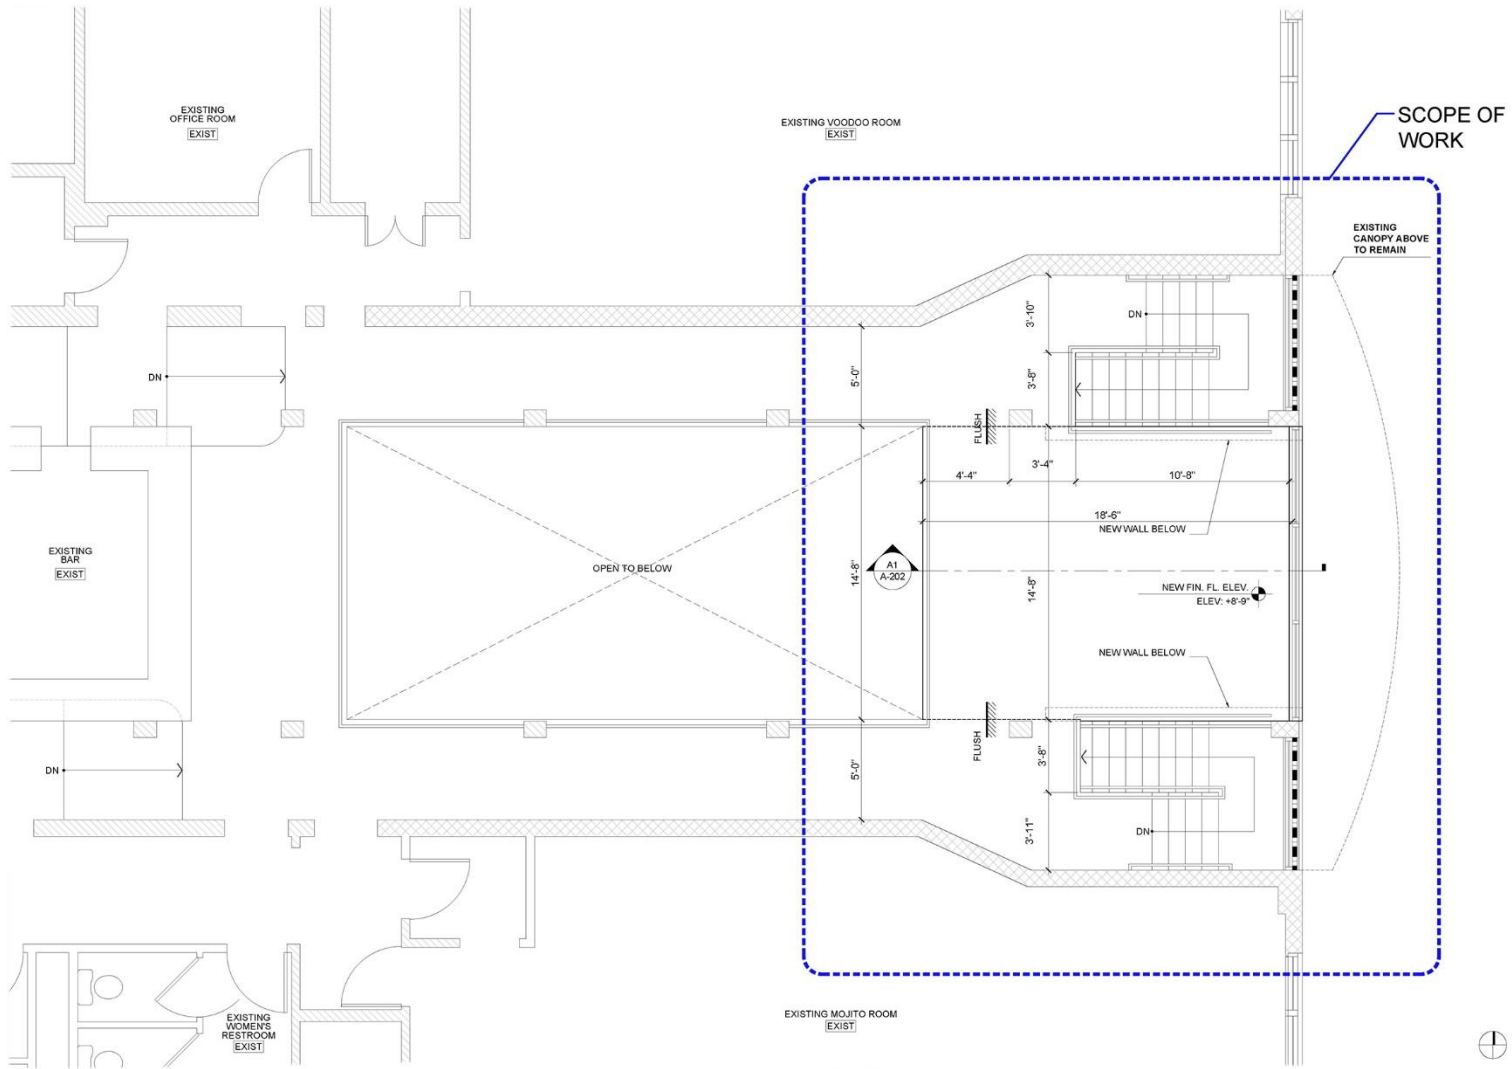


A1 ENLARGED PROPOSED FLOOR PLAN

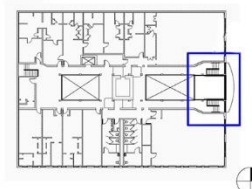



C1 PROPOSED EAST ELEVATION

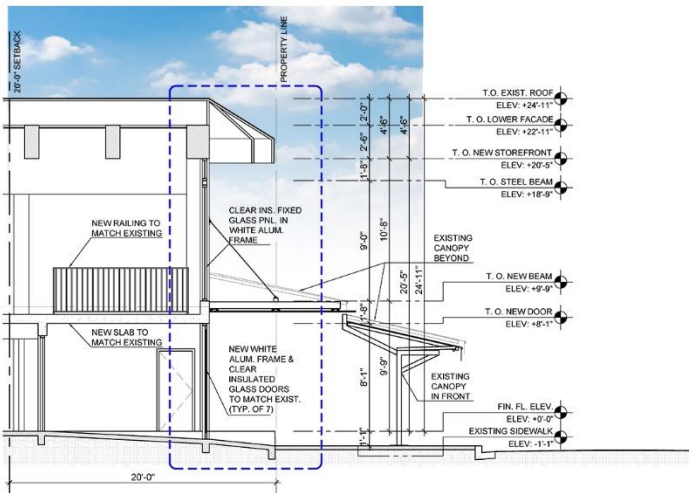

A1 PROPOSED FRONT ENTRY SECTION



BEILINSON  
GOMEZ

ARCHITECTS *pa*

MANGOS