


GRAPHIC SCALE
 3/16" = 1'-0"
 0 1 2 3 4 5 6 7 8 9 10 11 12 13 14 15 16 17 18 19 20
 1 WEST

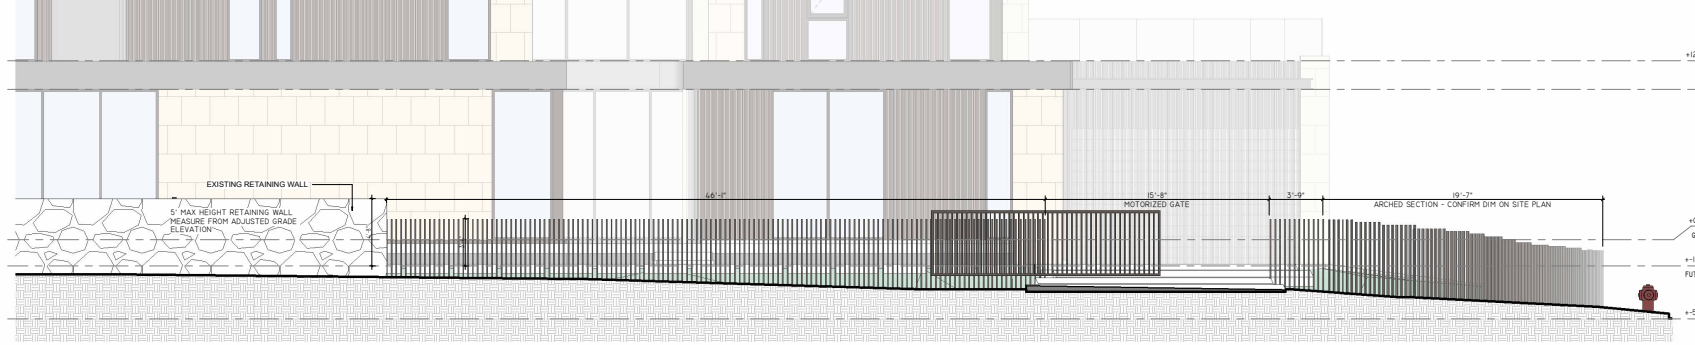


GRAPHIC SCALE
 3/16" = 1'-0"
 0 1 2 3 4 5 6 7 8 9 10 11 12 13 14 15 16 17 18 19 20
 2 EAST



2 EAST FENCE ELEVATION



1 NORTH FENCE ELEVATION

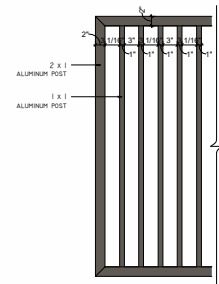

3 FRONT FENCE GATE DETAIL



