


1/32" = 1'-0" CONTEXT ELEVATION-HARDING AVE 1




1/32" = 1'-0" CONTEXT ELEVATION-HARDING AVE 2

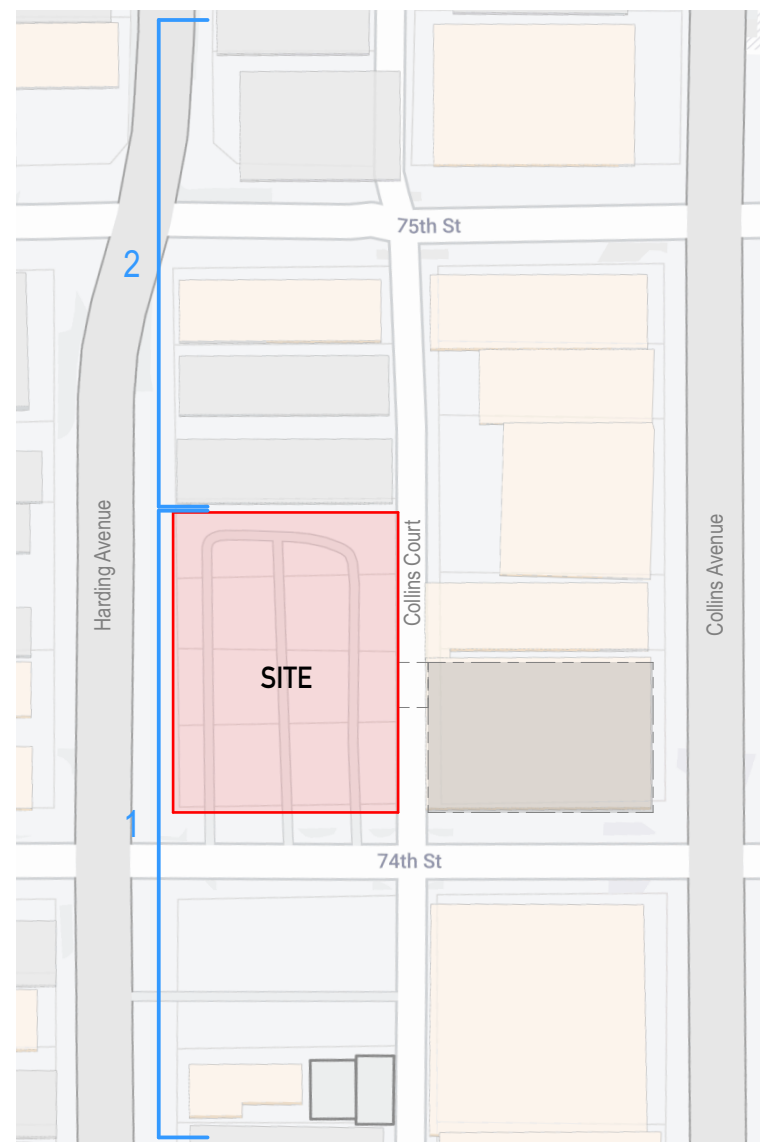


1/128" = 1'-0" KEYPLAN 3



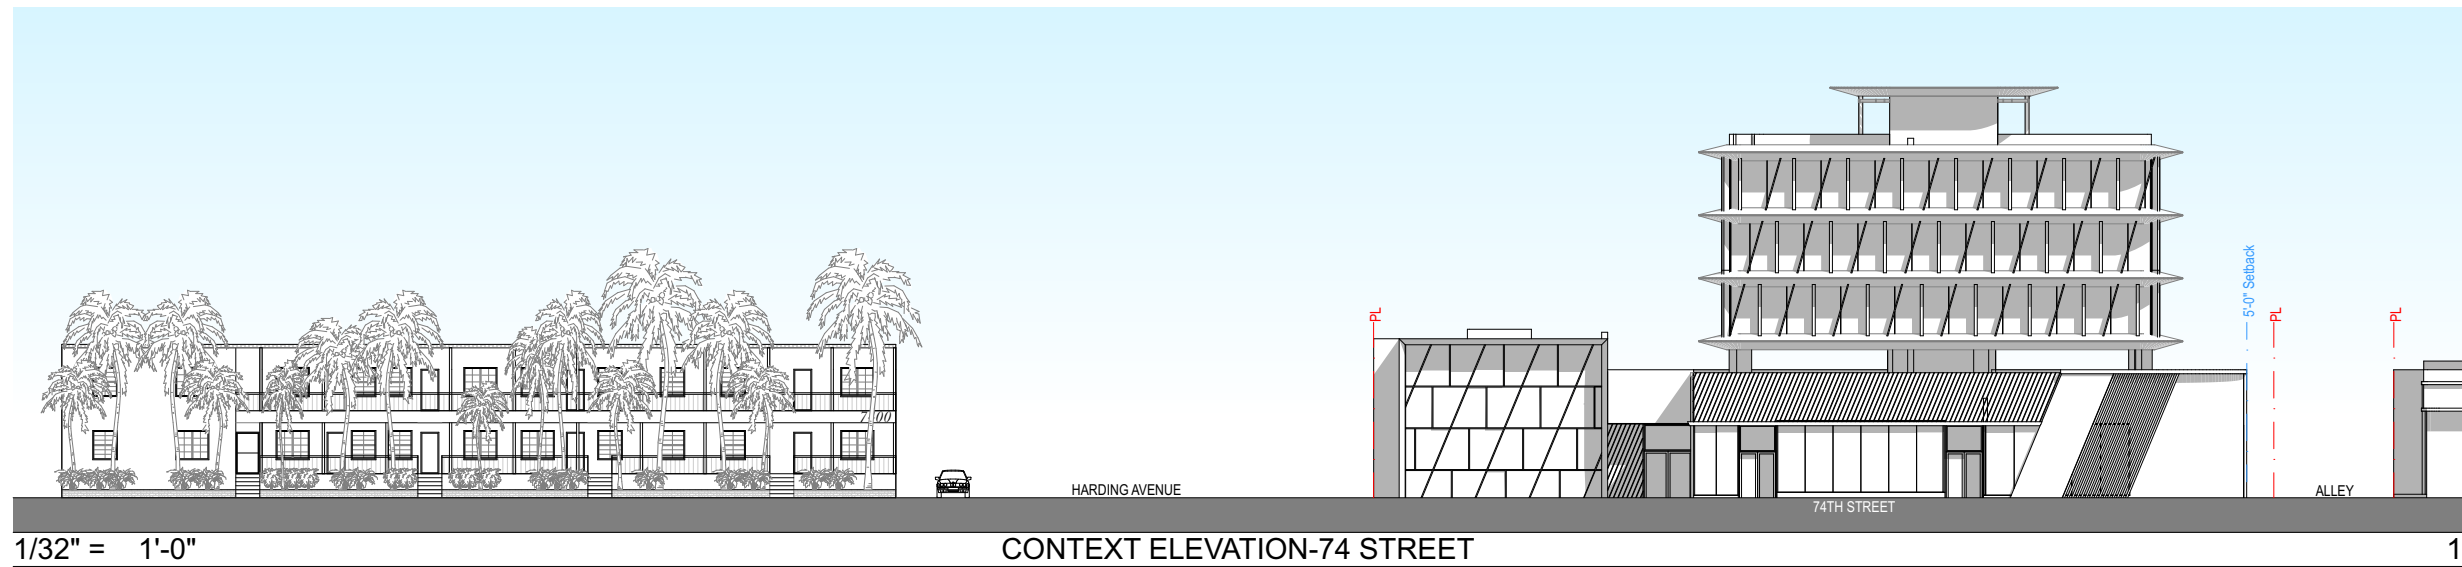


CONTEXT ELEVATION-74 STREET

1

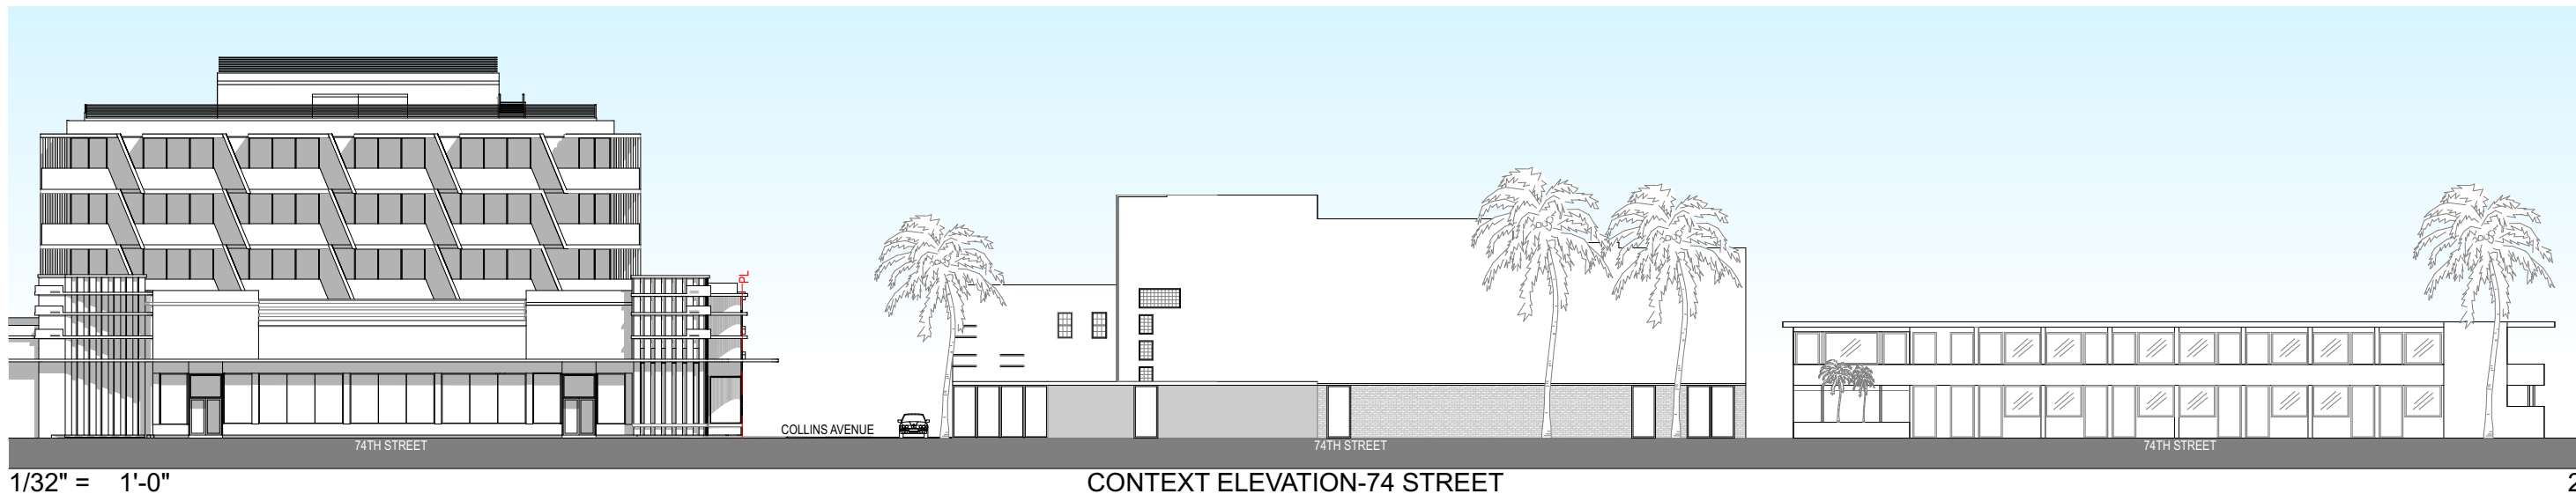

CONTEXT ELEVATION-74 STREET

2

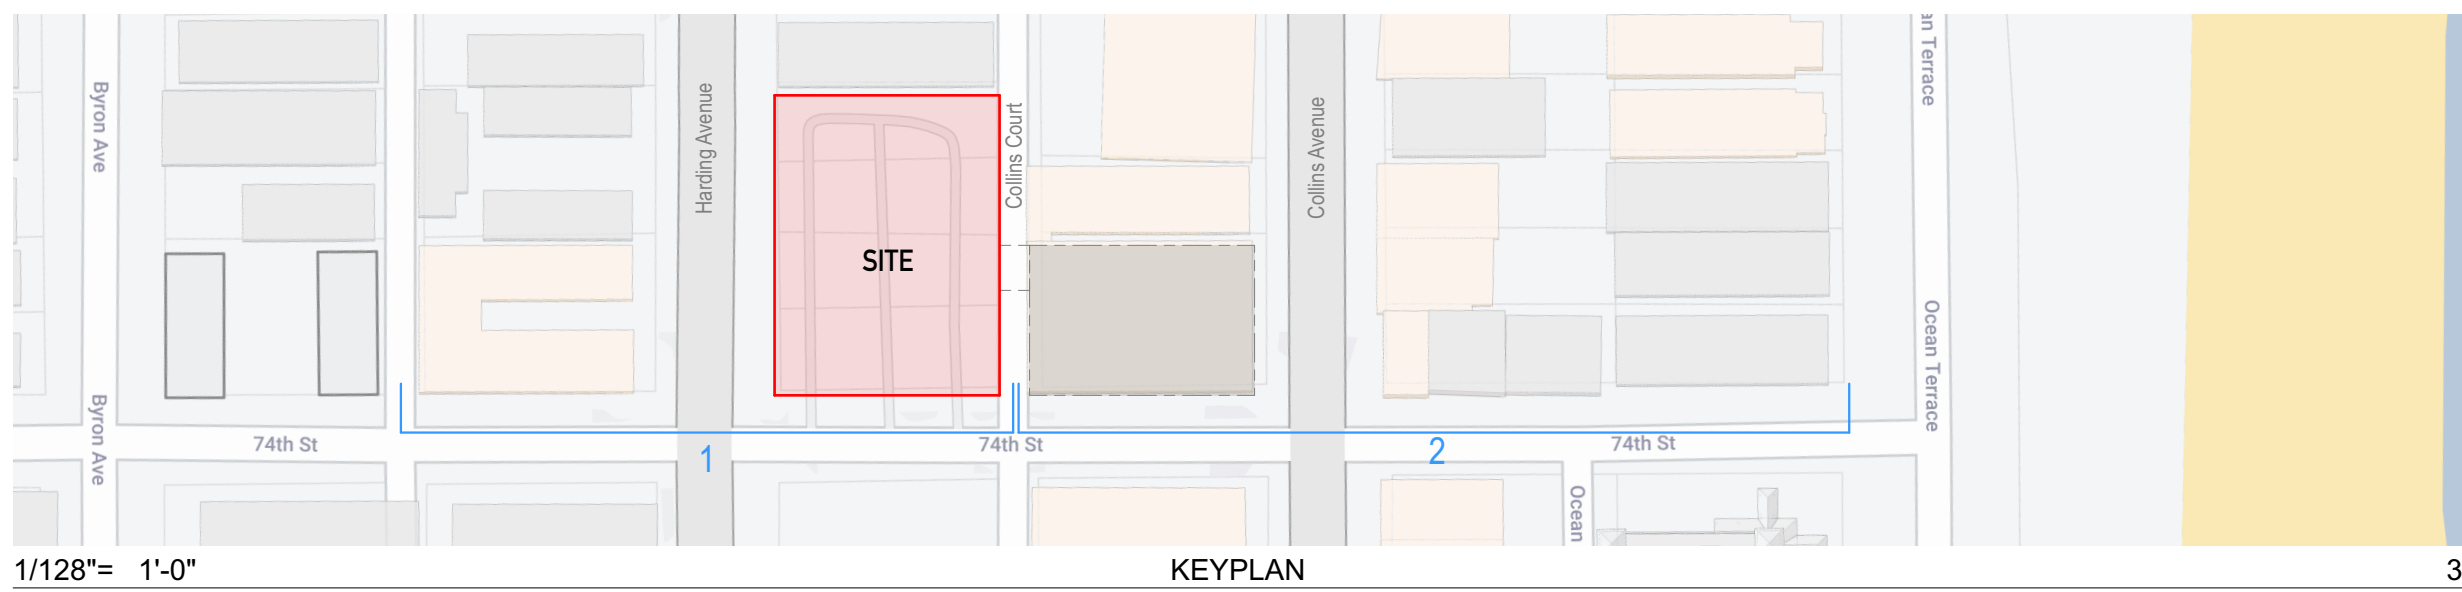

KEYPLAN

3

7401-7425 HARDING AVENUE


7401-7425 Harding Ave - HPB Hearing  
 URBAN ROBOT © 2024  
 AR#99232 Sebastian Velez





HARDING AVENUE

1  
A-22

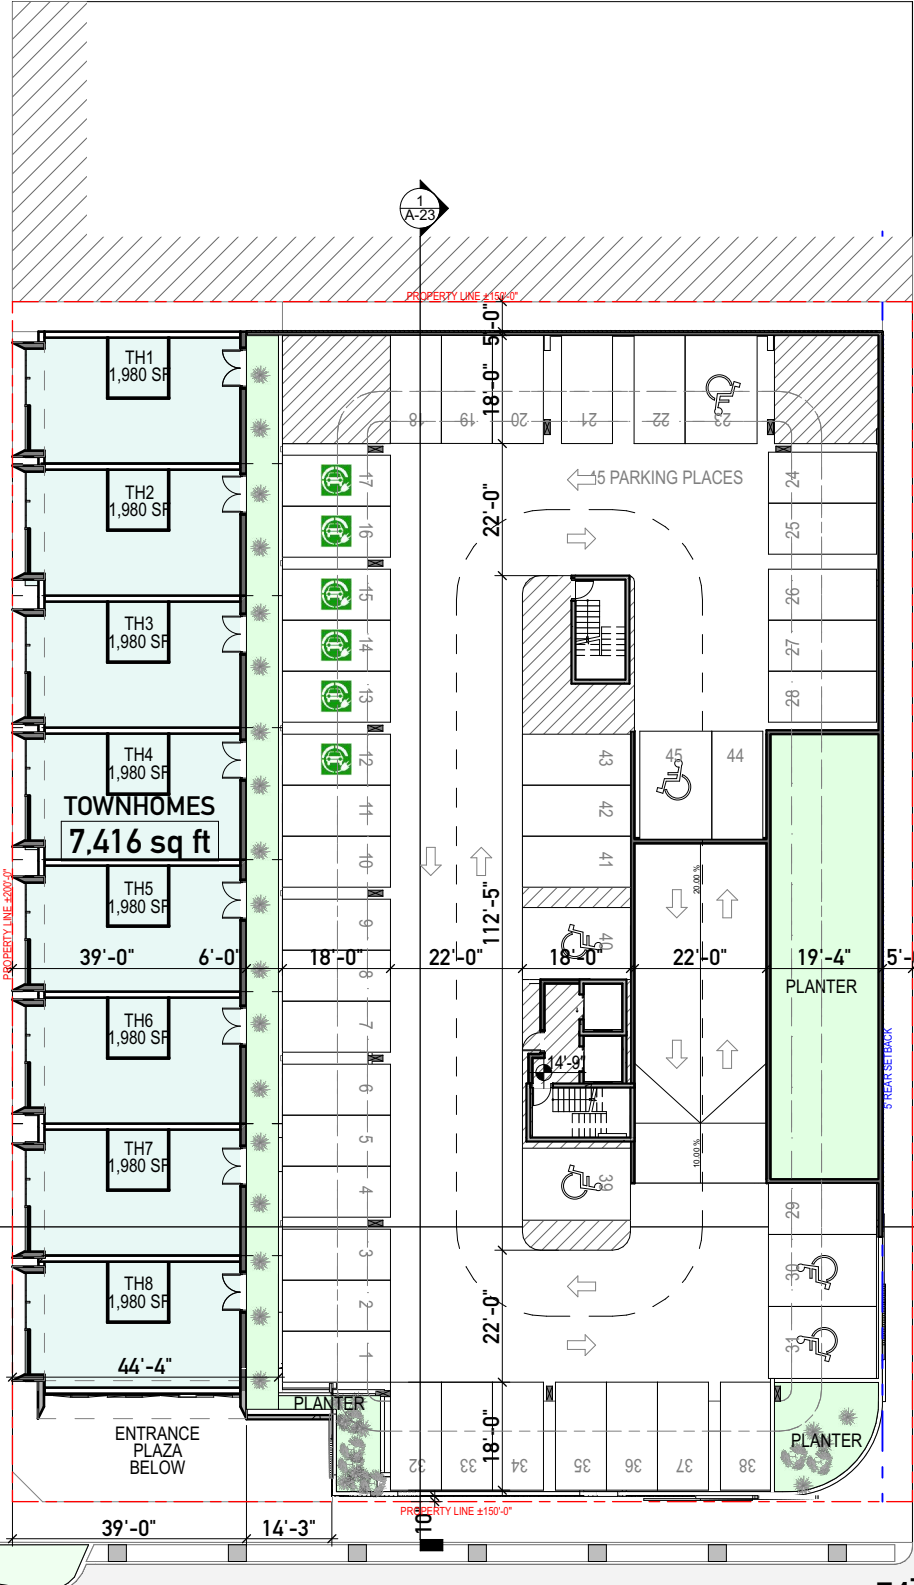

TOWNHOMES  
7,416 sq ft

TH1  
1,980 SF

TH2  
1,980 SF

TH3  
1,980 SF

TH4  
1,980 SF

TH5  
1,980 SF

TH6  
1,980 SF

TH7  
1,980 SF

TH8  
1,980 SF

ENTRANCE  
PLAZA  
BELOW

39'-0"

14'-3"

18'-0"

18'-0"

22'-0"

112'-5"

22'-0"

18'-0"

PROPERTY LINE ±150'-0"

74<sup>TH</sup> STREET

COLLINS COURT

100'-0"

PROPERTY LINE ±200'-0"

PROPERTY LINE ±100'-0"

PROPERTY LINE ±150'-0"


PROPERTY LINE ±100'-0"

PROPERTY LINE ±100'-0"

PROPERTY LINE ±100'-0"

PROPERTY LINE ±100'-0"

PROPERTY LINE ±100'-0"

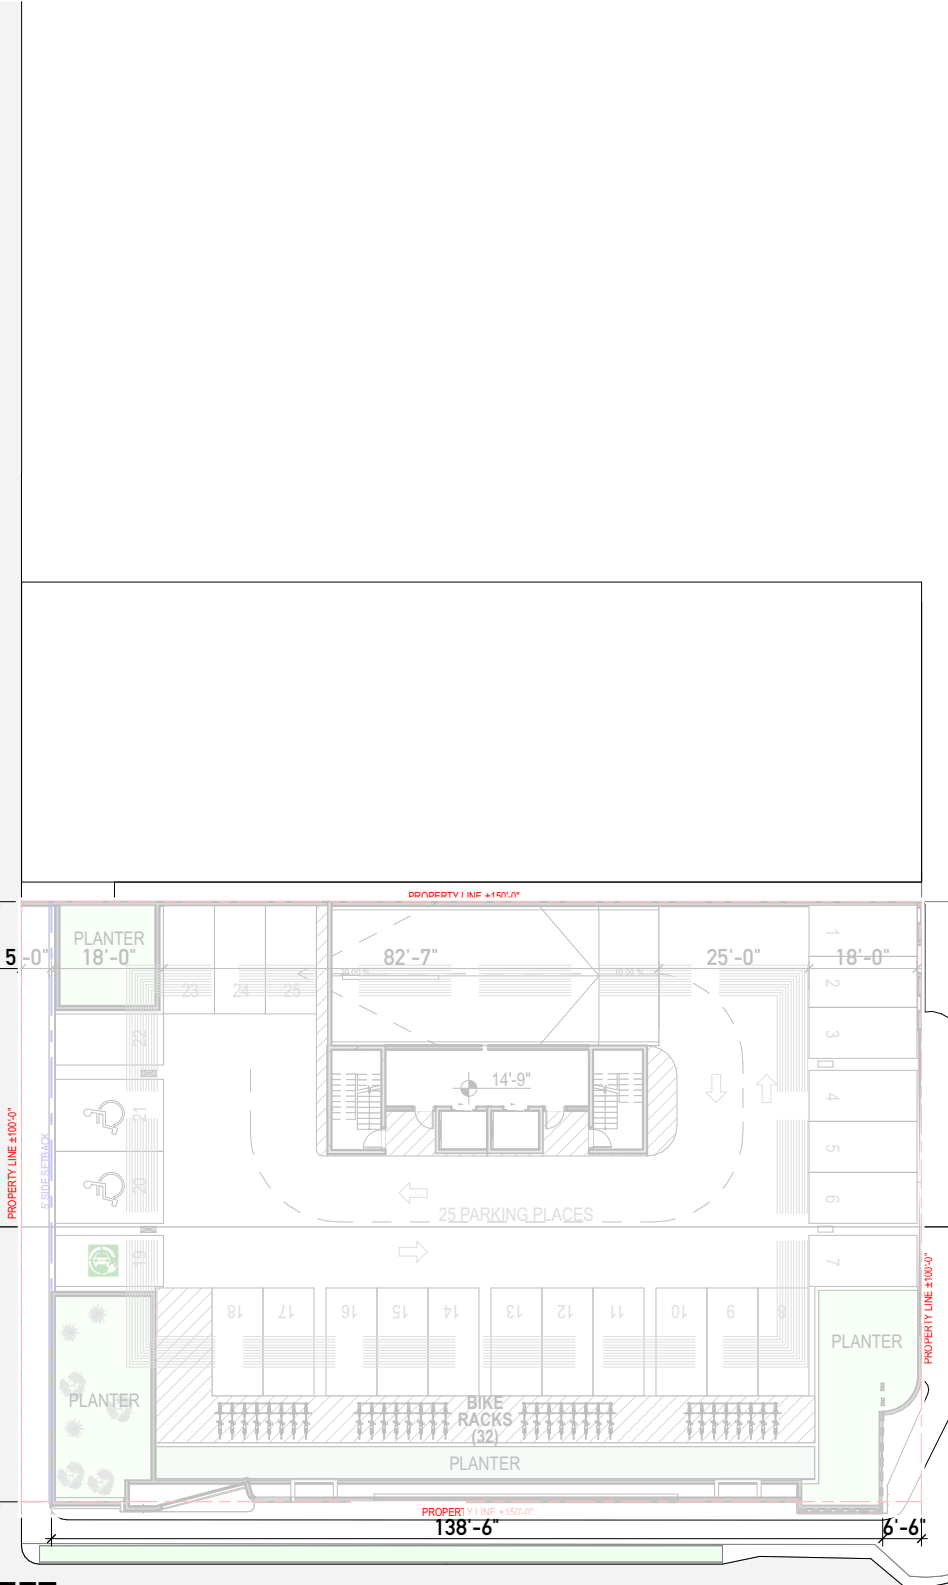

PLANTER  
18'-0"

82'-7"

25'-0"

14'-9"

18'-0"

138'-6"

6'-6"

25 PARKING PLACES

BIKE RACKS  
(32)

PLANTER

PLANTER

COLLINS AVENUE




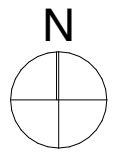



7401-7425 HARDING AVENUE


7401-7425 Harding Ave - HPB Hearing  
URBAN ROBOT © 2024  
AR#99232 Sebastian Velez



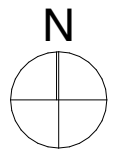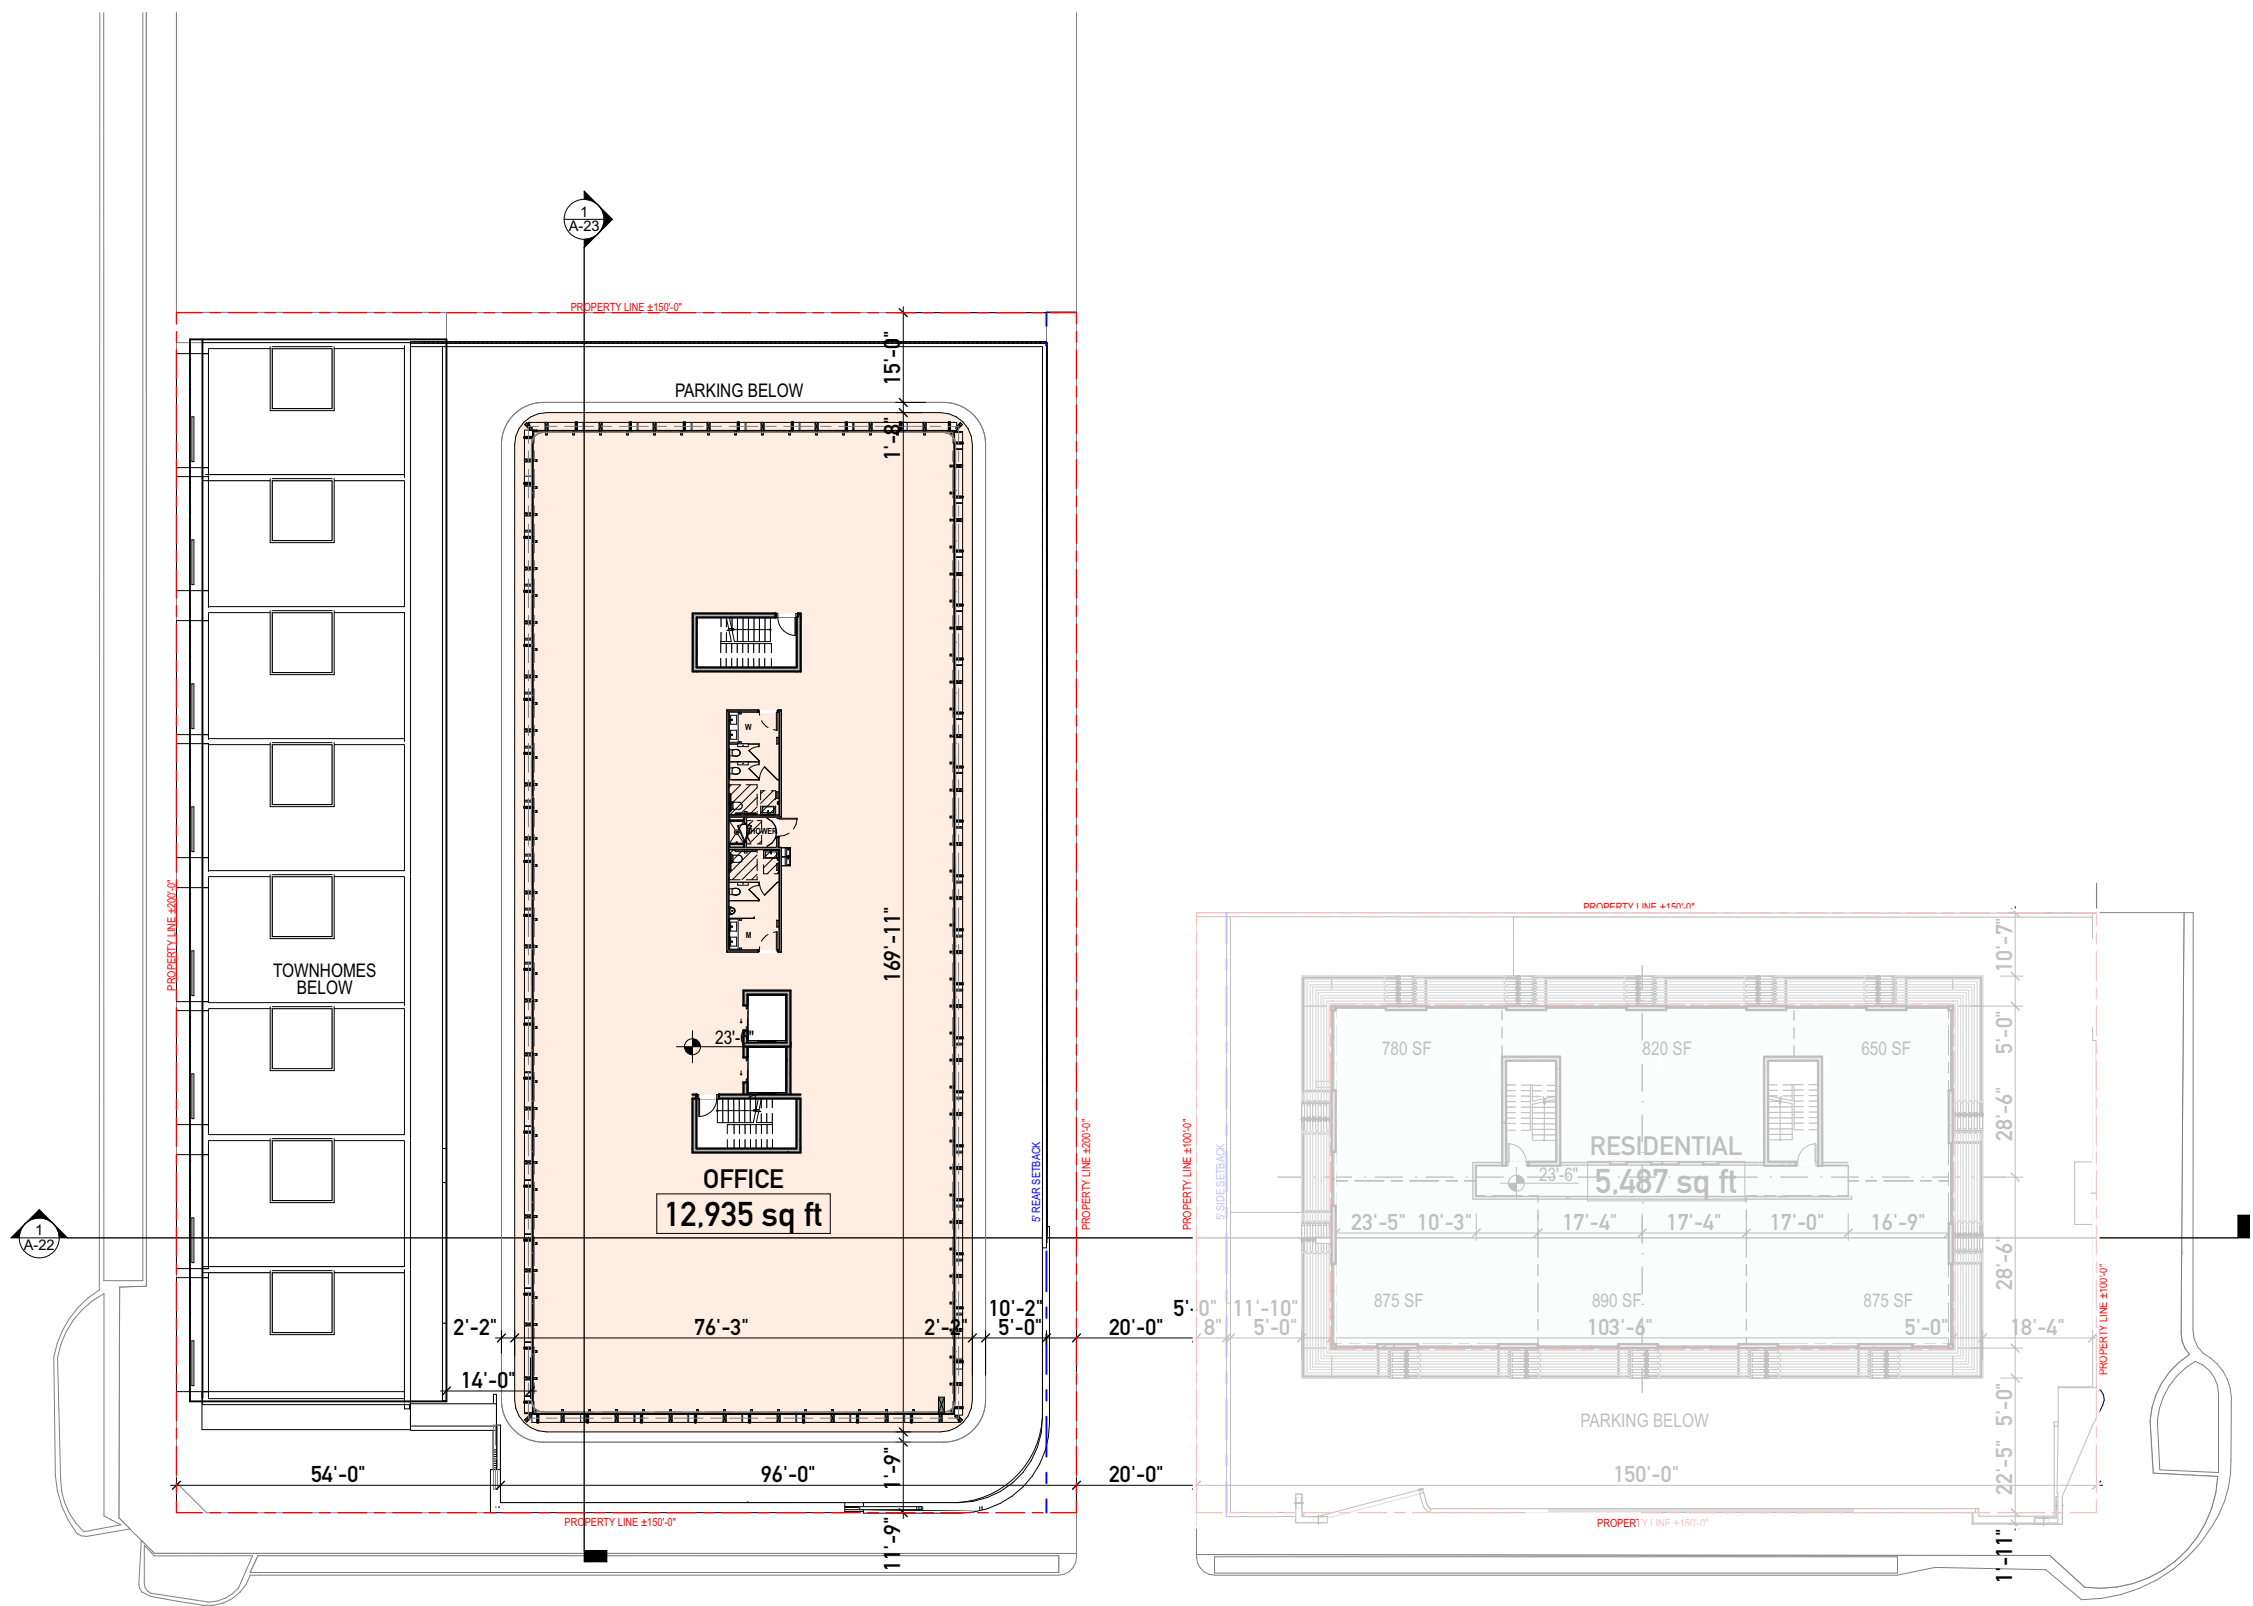

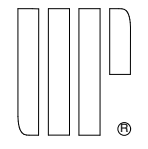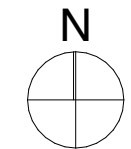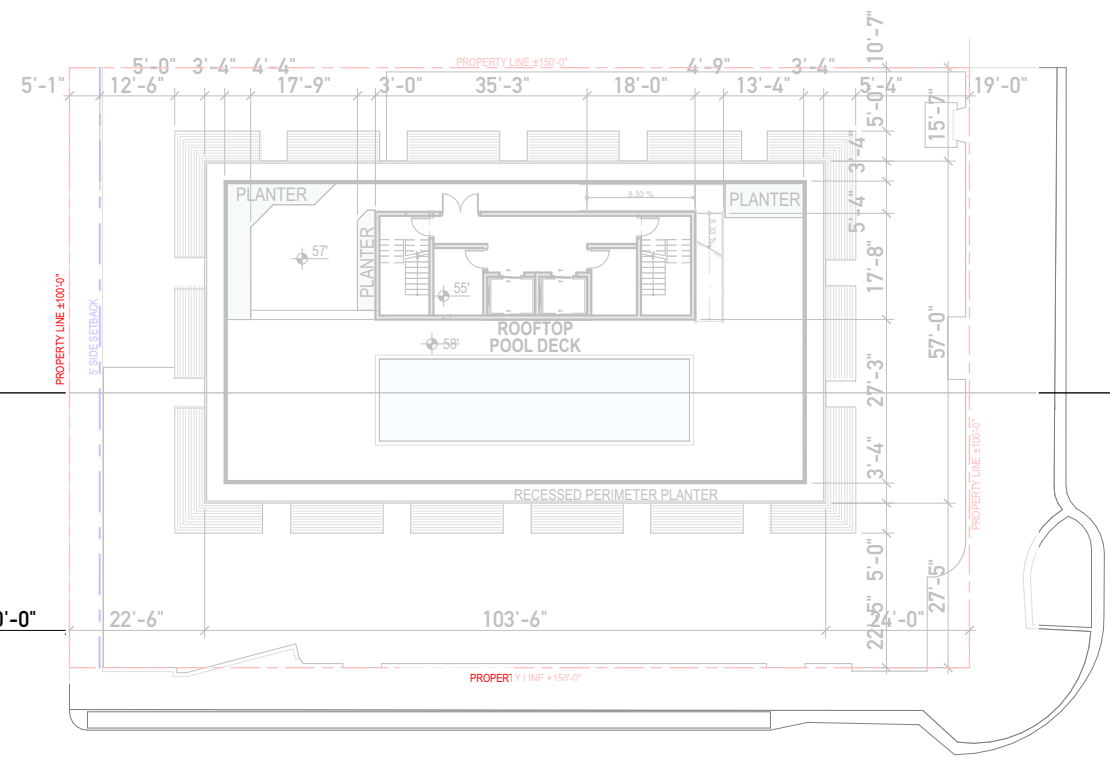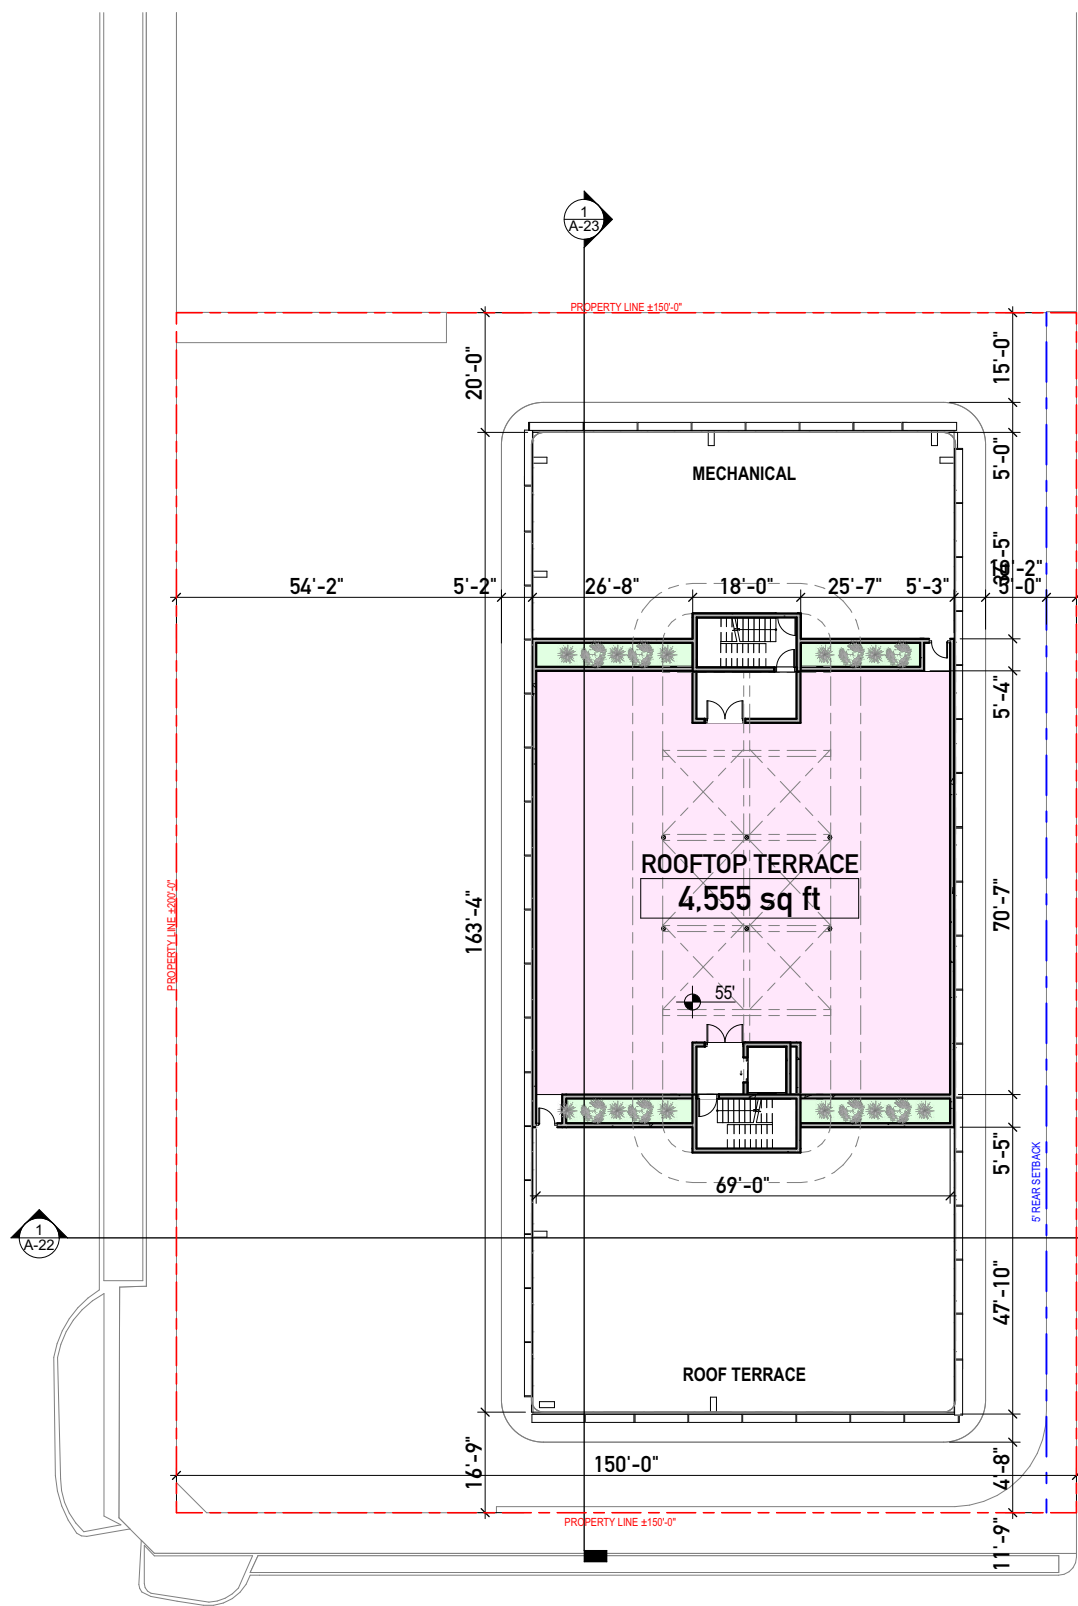

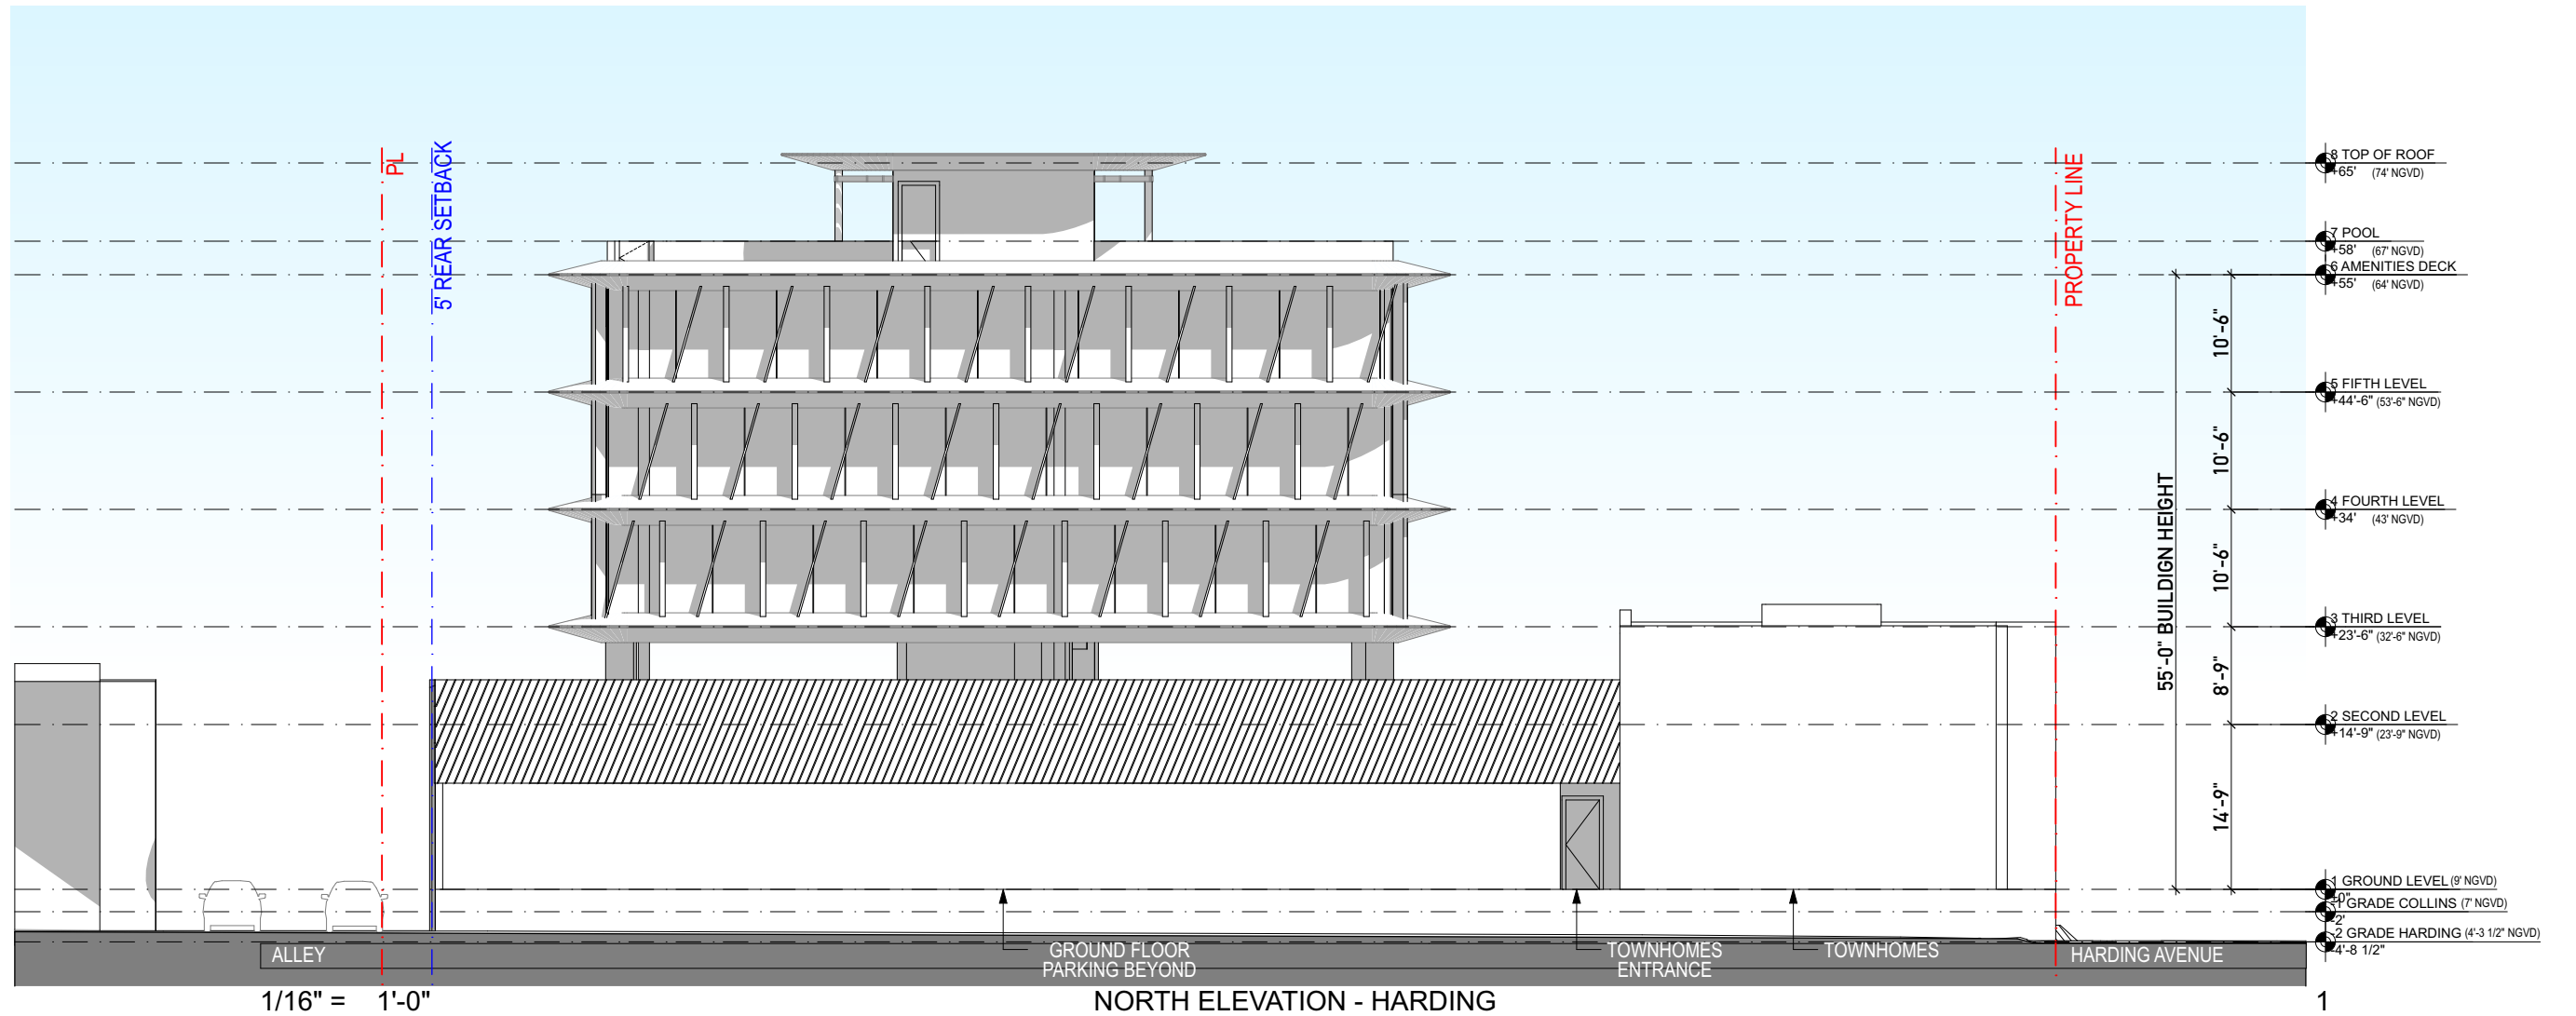

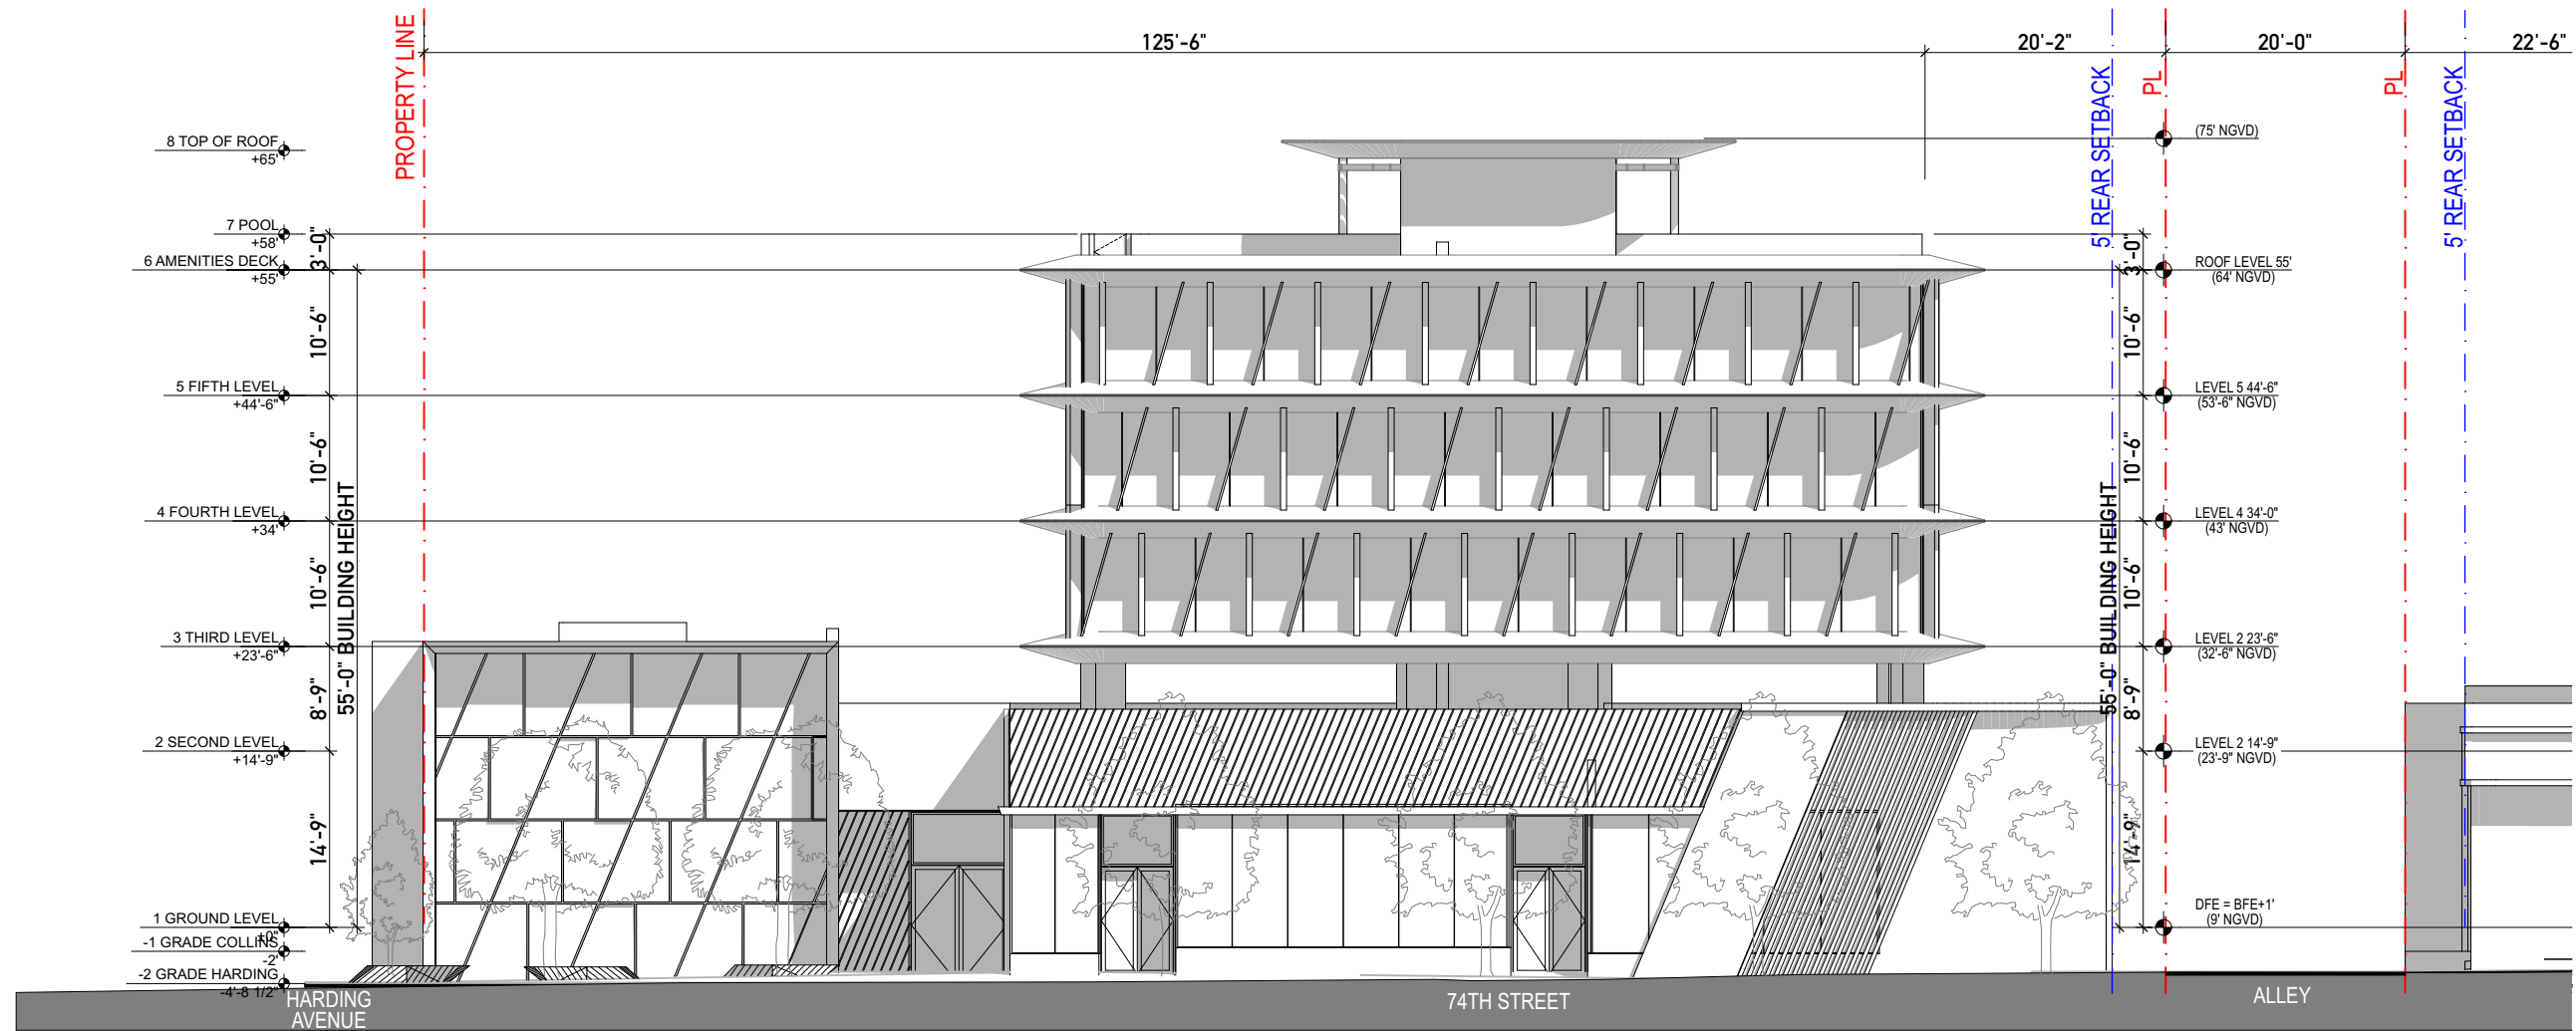


1/16" = 1'-0"

SOUTH ELEVATION


1


7401-7425 HARDING AVENUE

7401-7425 Harding Ave - HPB Hearing  
 URBAN ROBOT © 2024  
 AR#99232 Sebastian Velez

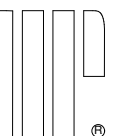

SOUTH ELEVATION 7/3/24

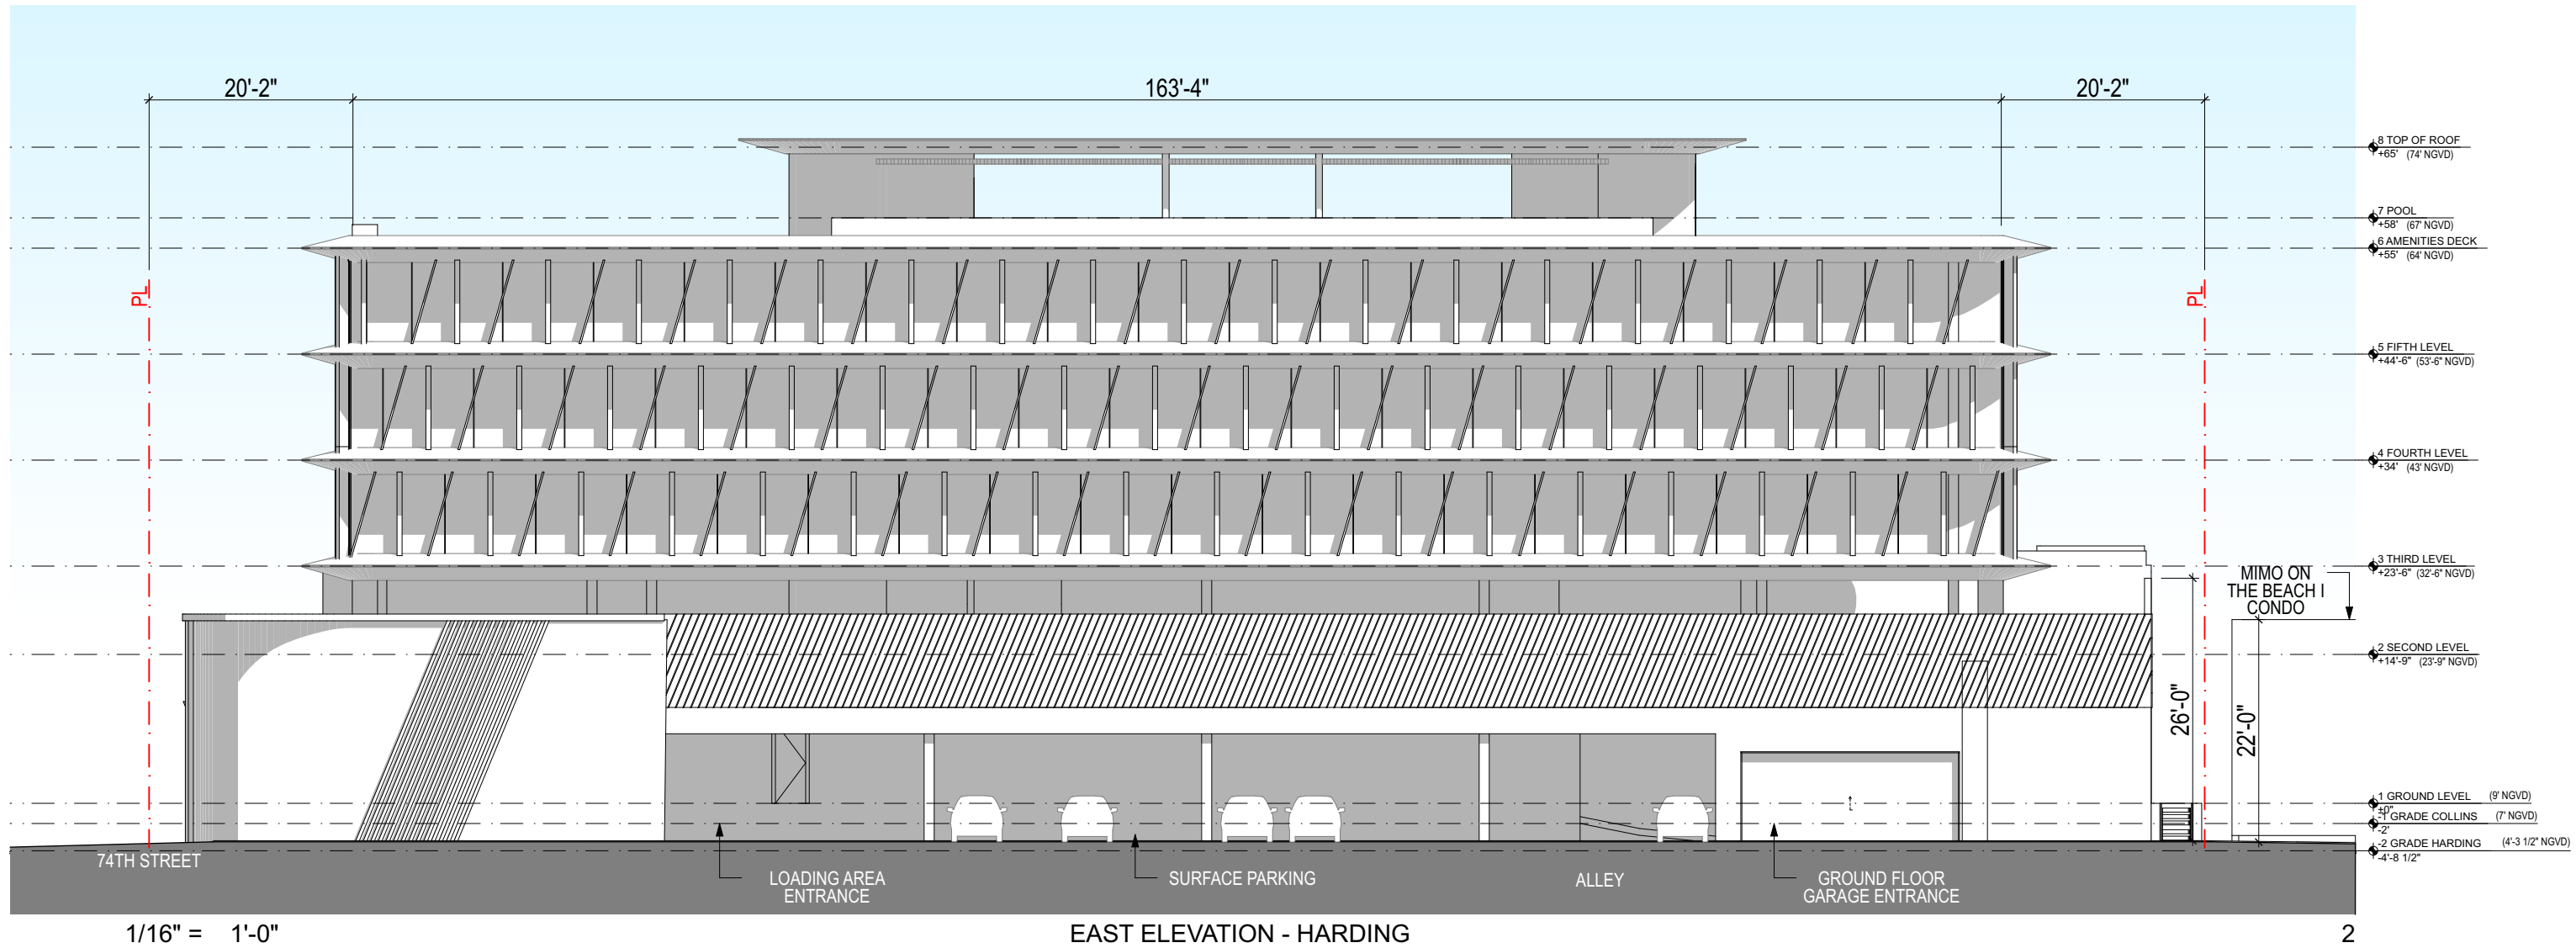


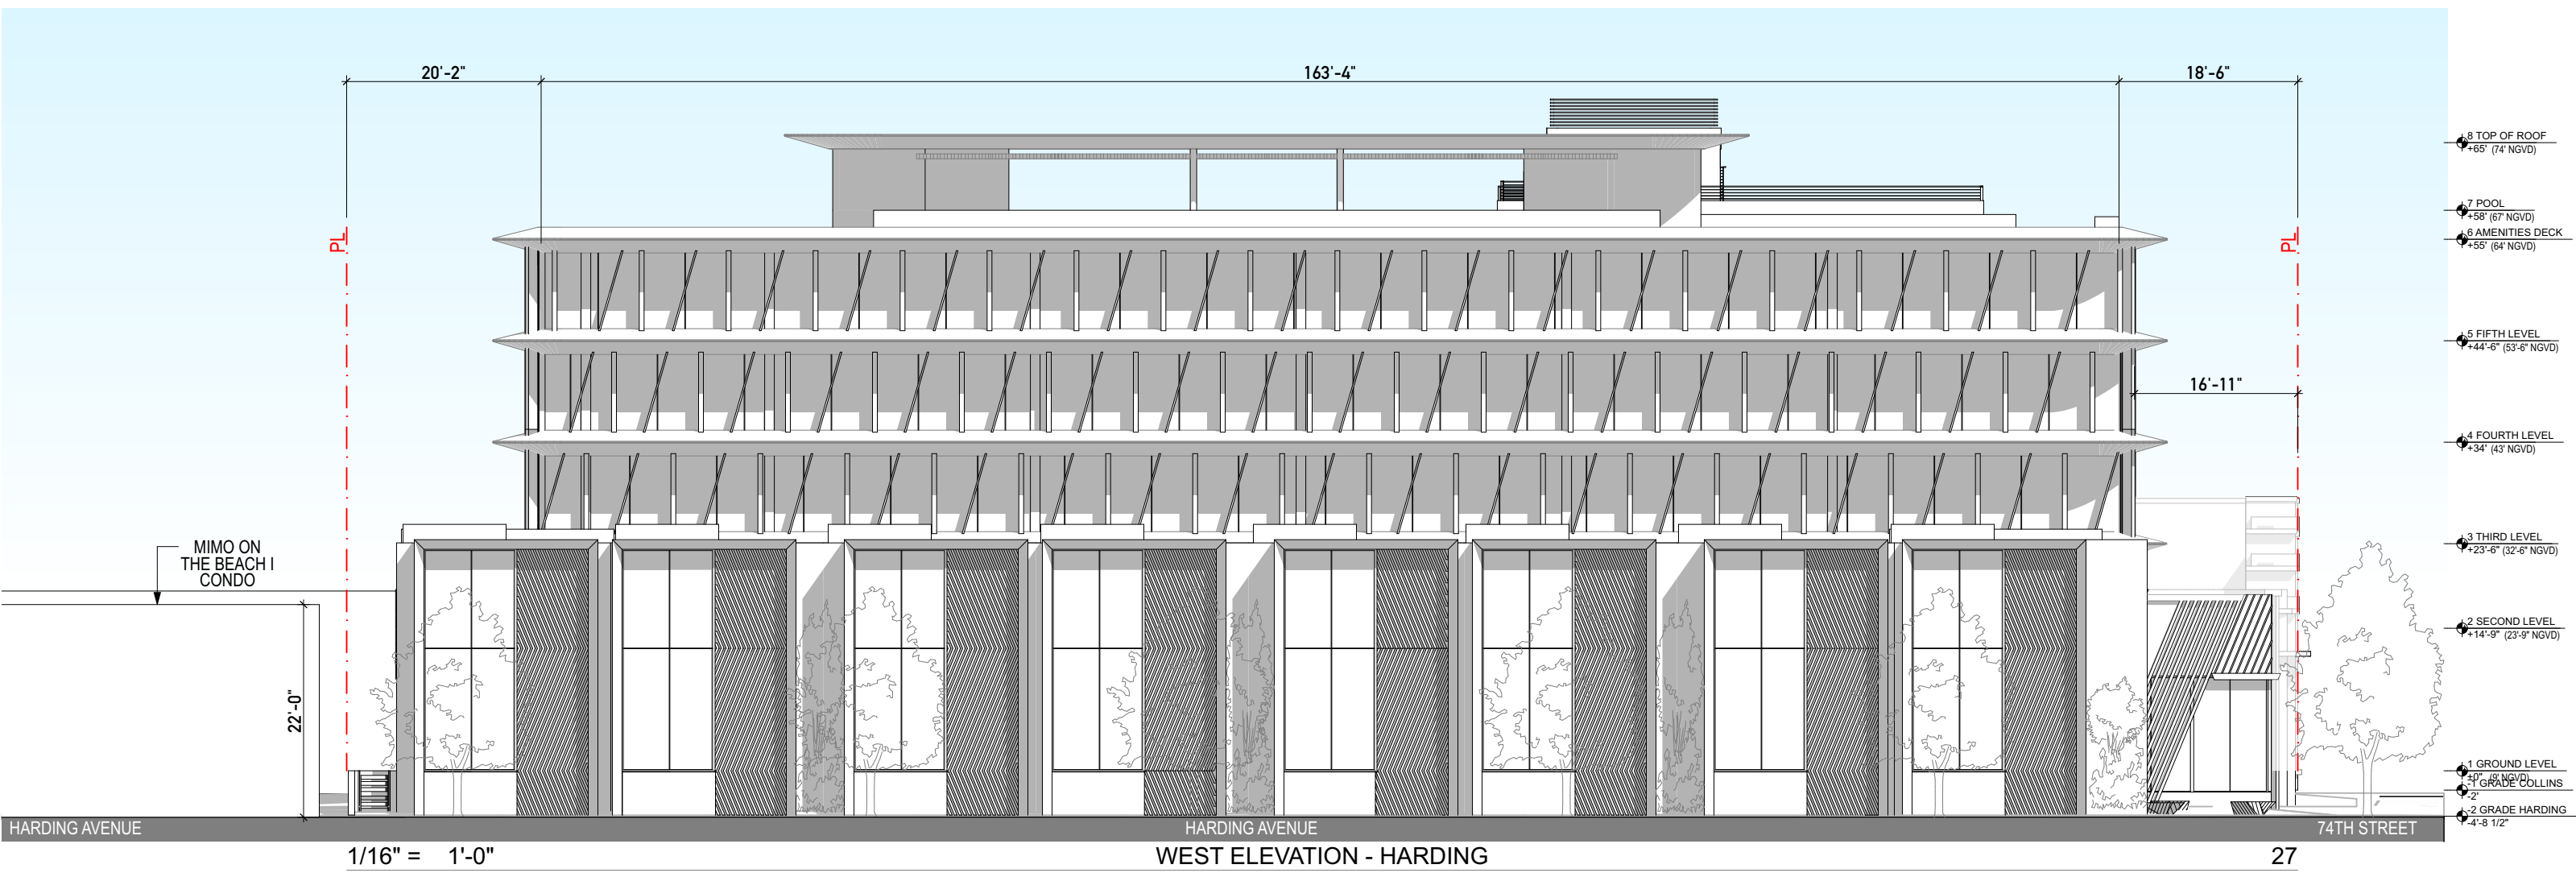

**7401-7425 HARDING AVENUE**

7401-7425 Harding Ave - HPB Hearing  
 URBAN ROBOT © 2024  
 AR#99232 Sebastian Velez



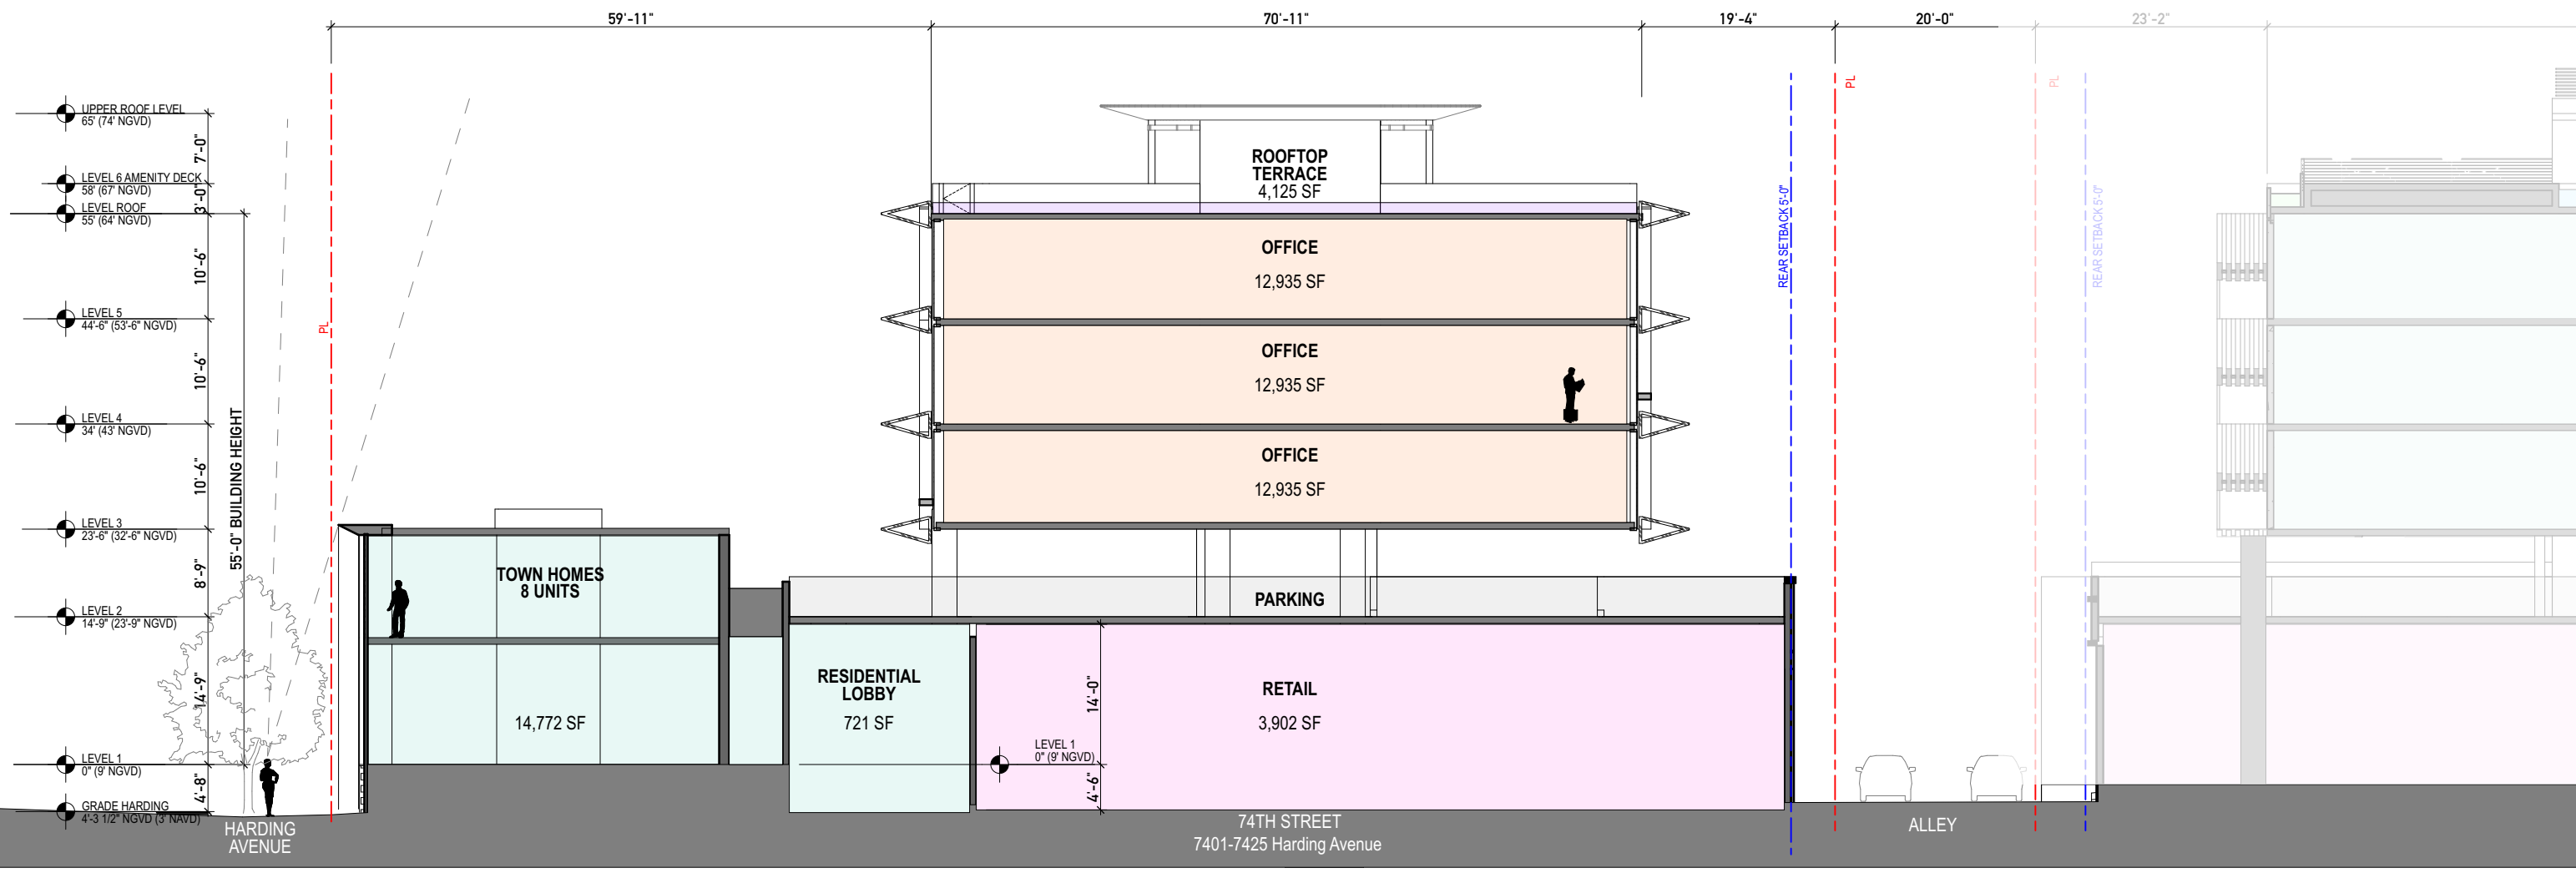


1/16" = 1'-0"

CROSS SECTION




# North Garage Facade

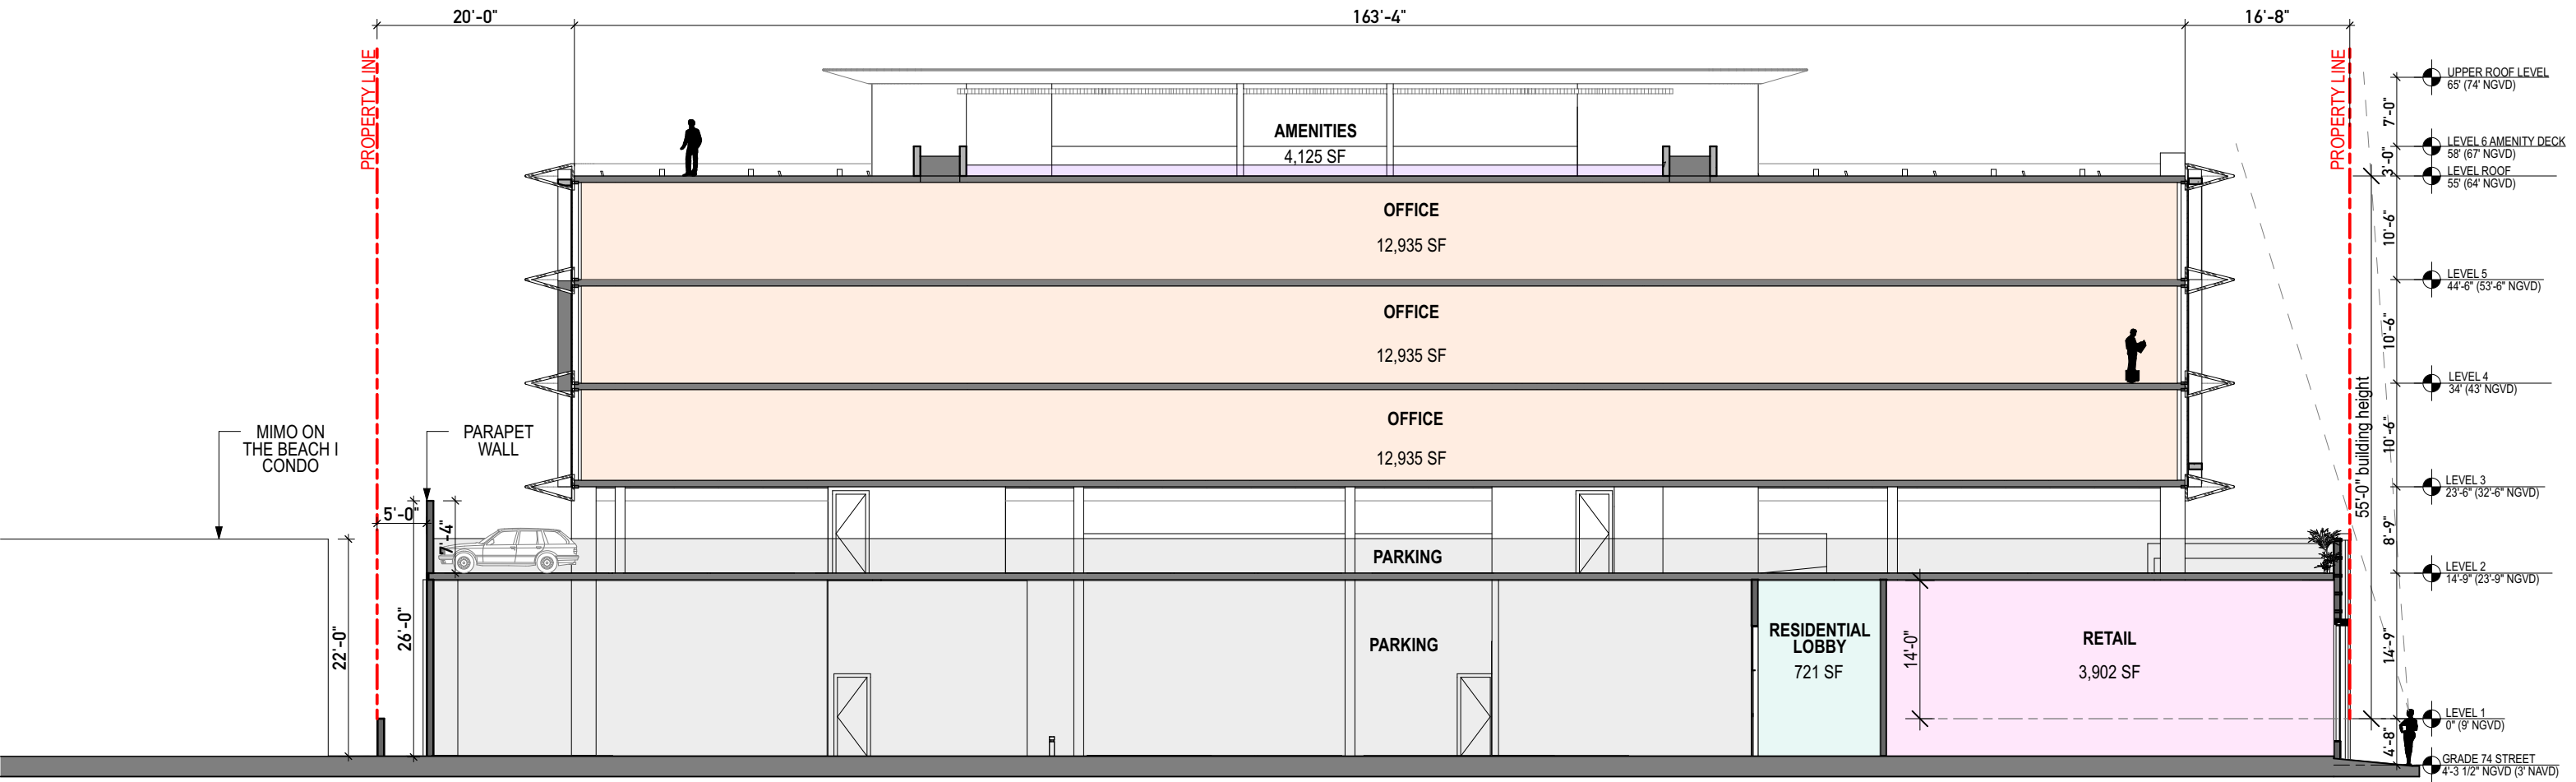

1/16" = 1'-0"


OFFICE SECTION



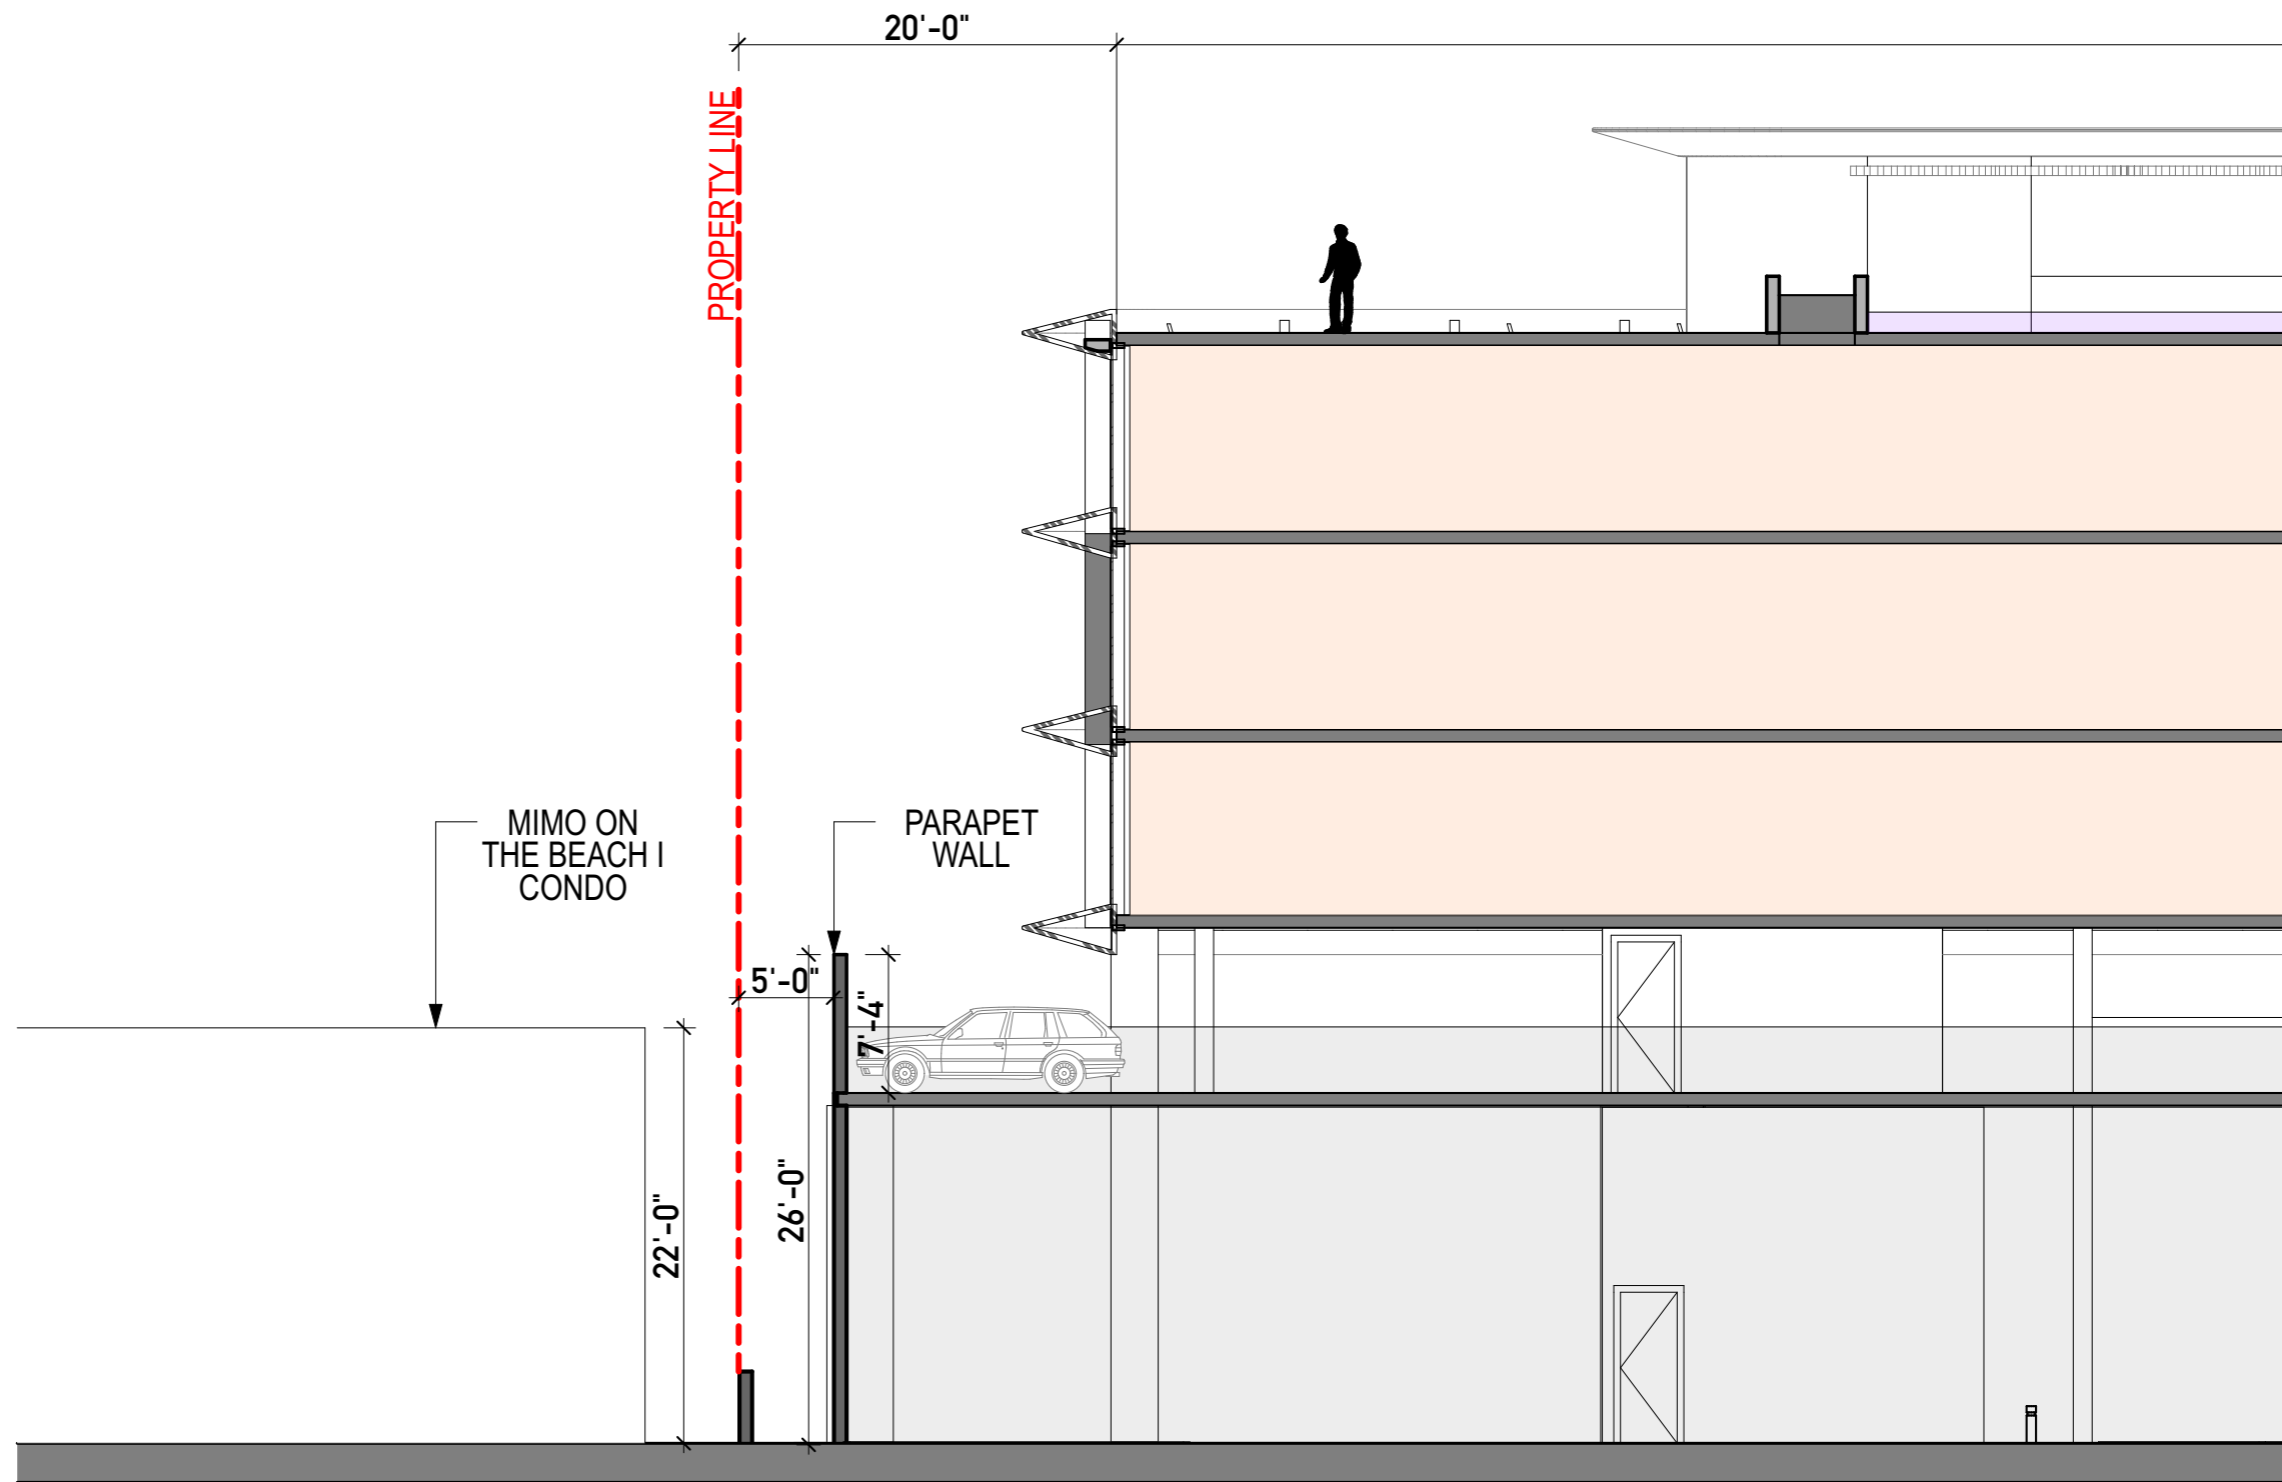

1/16" = 1'-0"

# Detail of Updated Garage Design

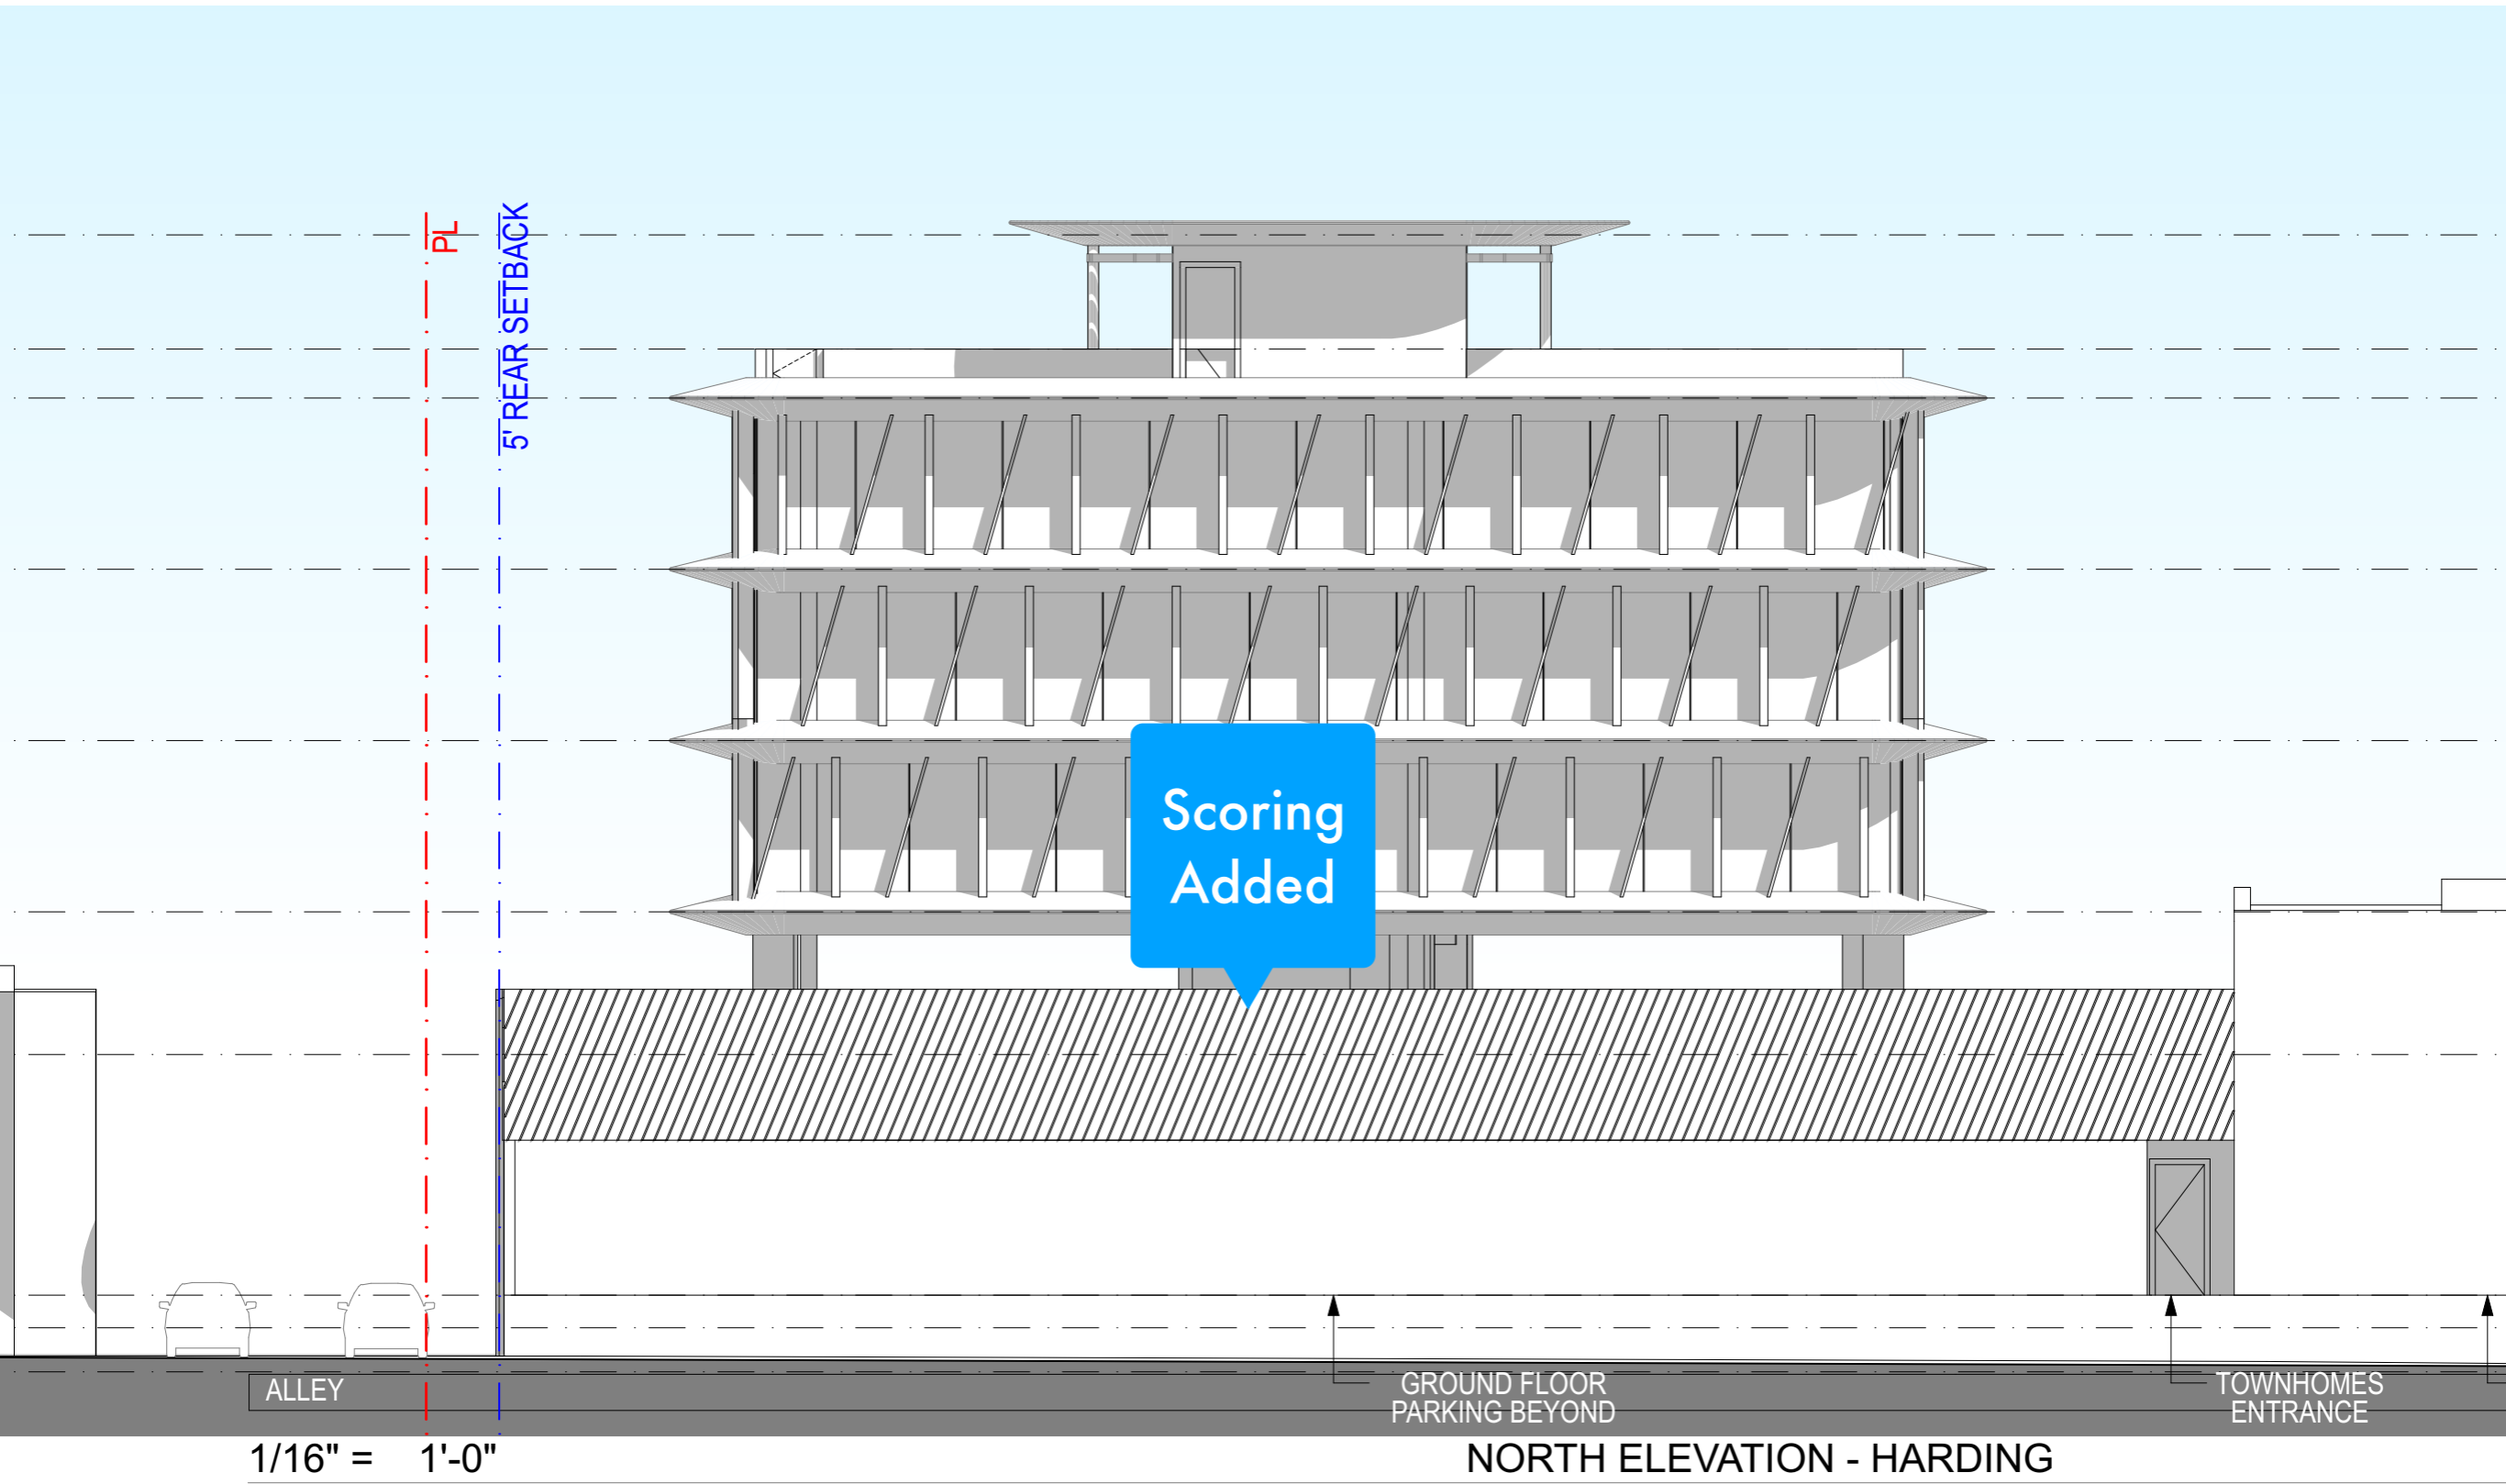


# Detail of Updated Garage Design

# Landscape Buffer

33  
Jamaican  
Caper



111 Clusia  
Rosea  
"Nana"

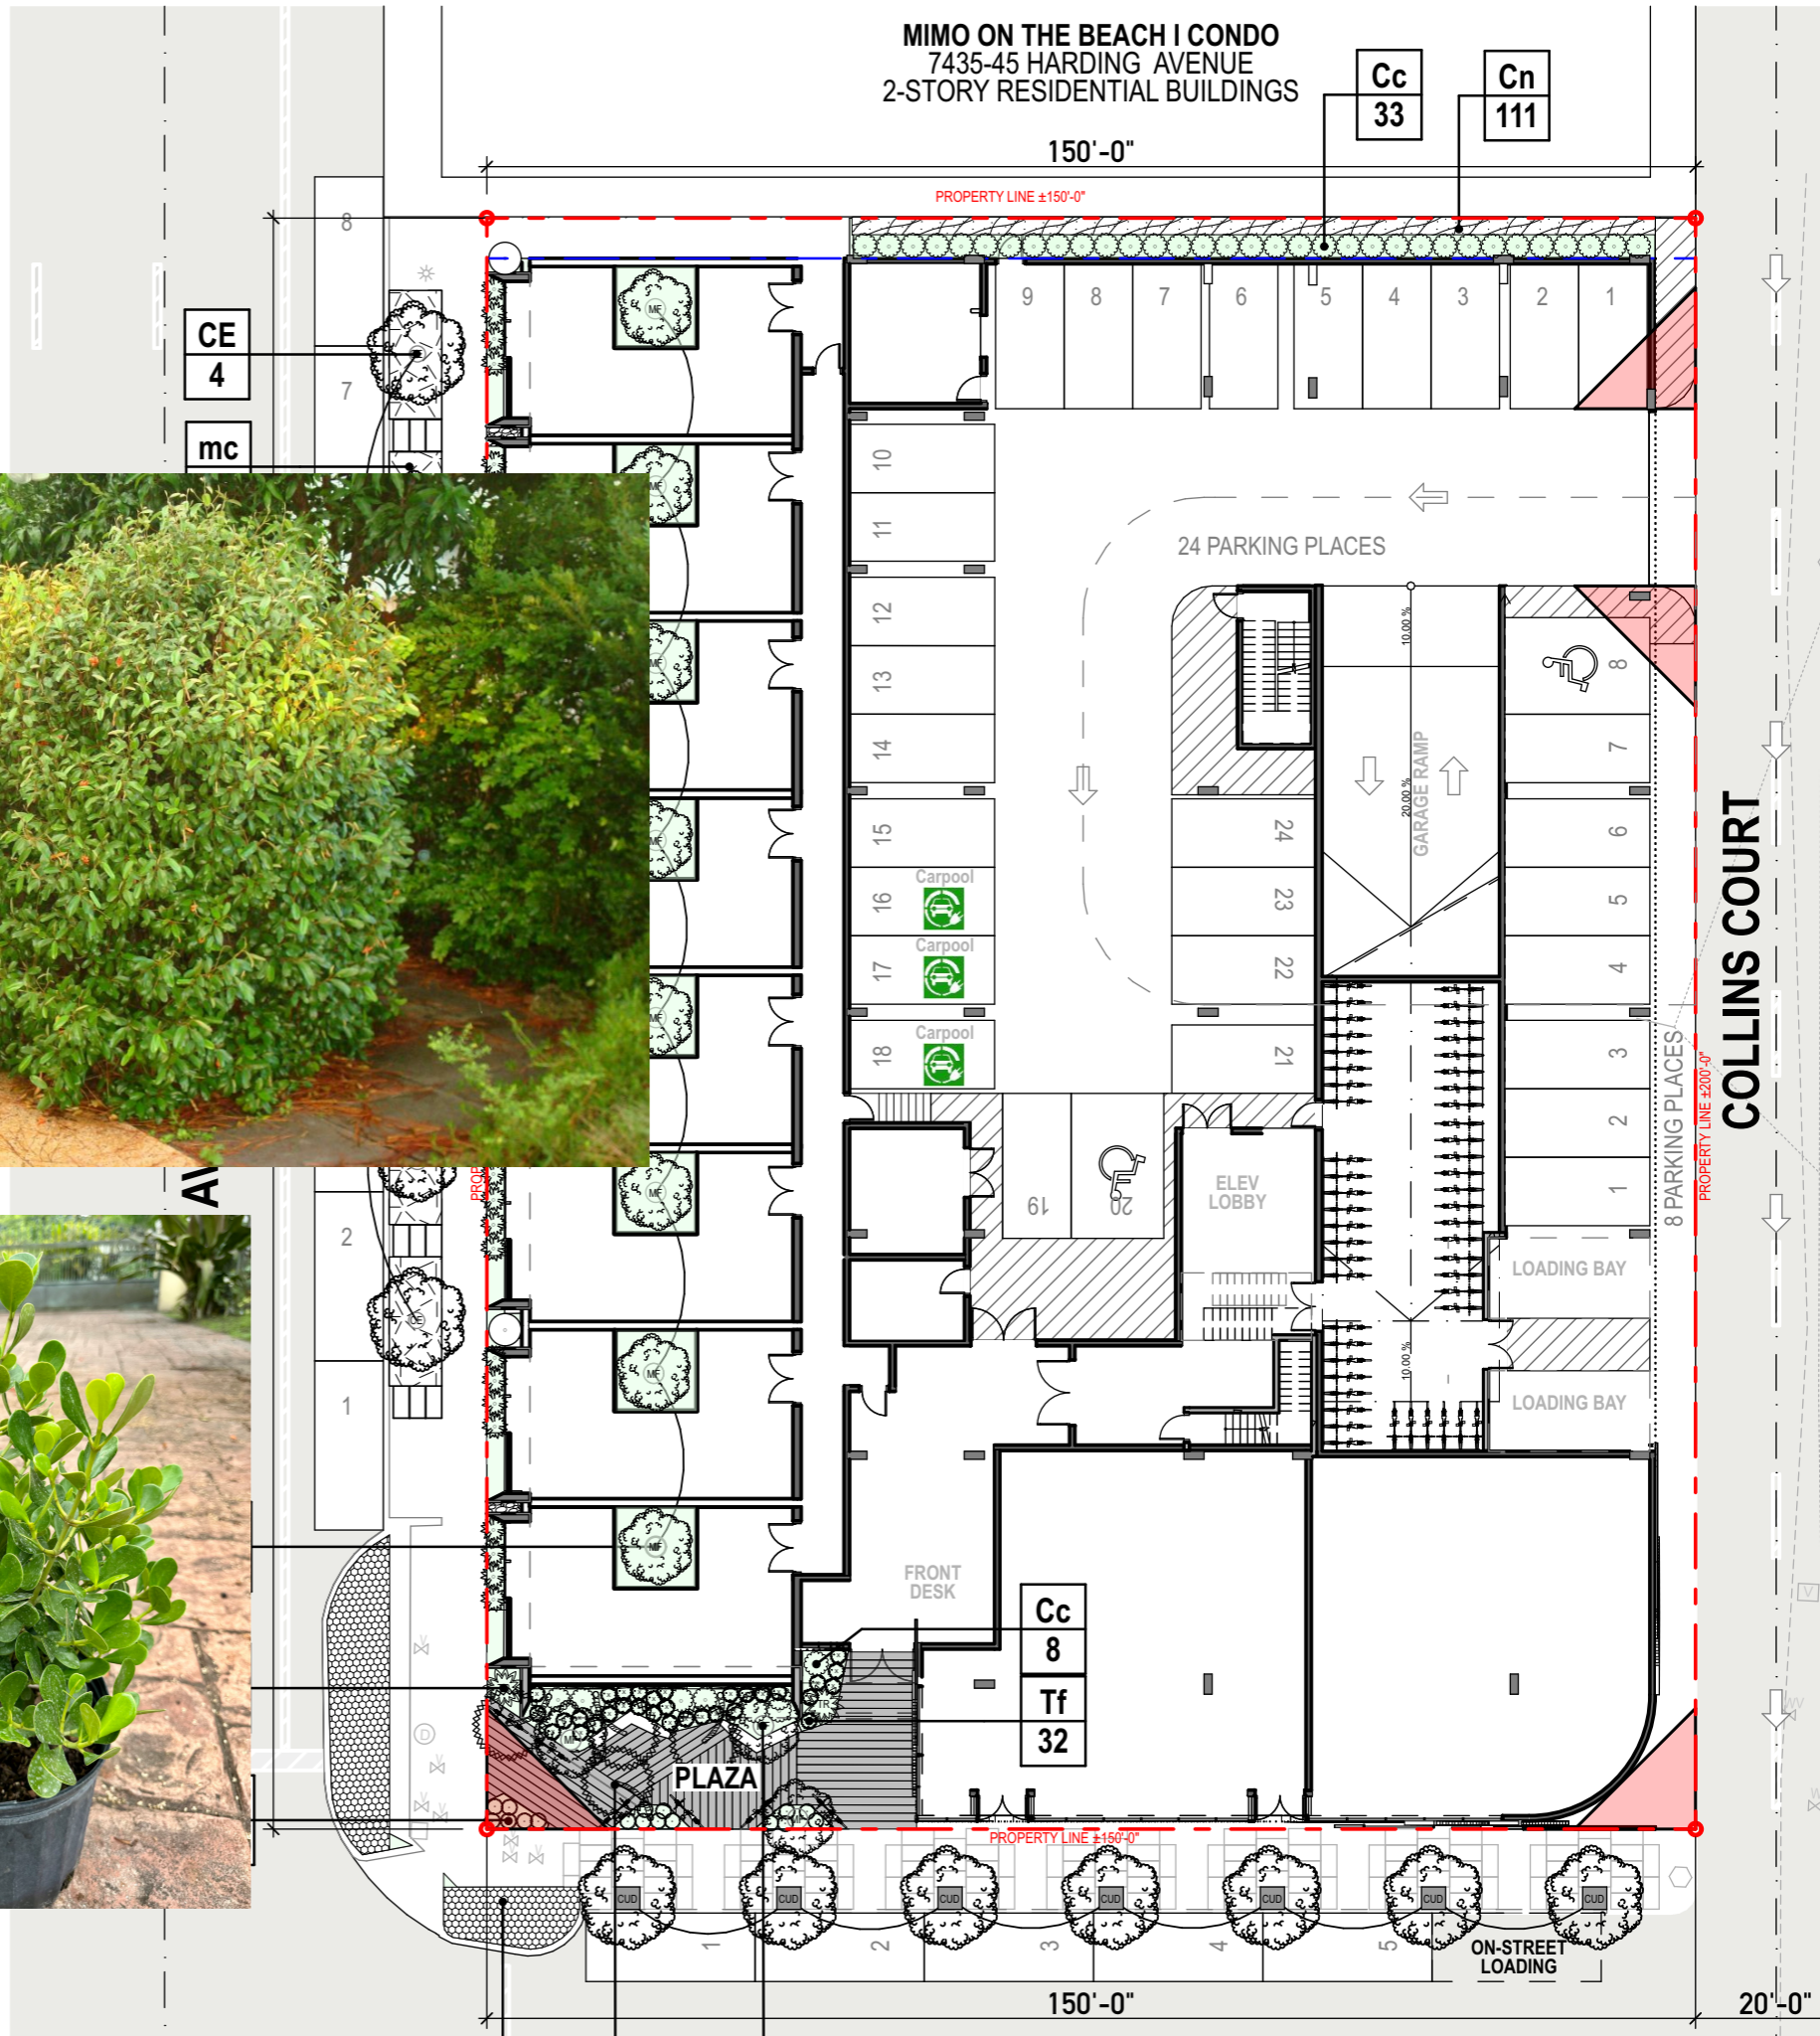



Pedestrian view from the Collins Ave/ 74th Street intersection





Aerial view





Pedestrian view from the Harding Ave/ 74th Street intersection

**7401-7425 HARDING AVENUE**

7401-7425 Harding Ave - HPB Hearing  
URBAN ROBOT © 2024  
AR#99232 Sebastian Velez





Pedestrian view along the 74th street



**HPB23-0579**

**7401-25 Harding**