



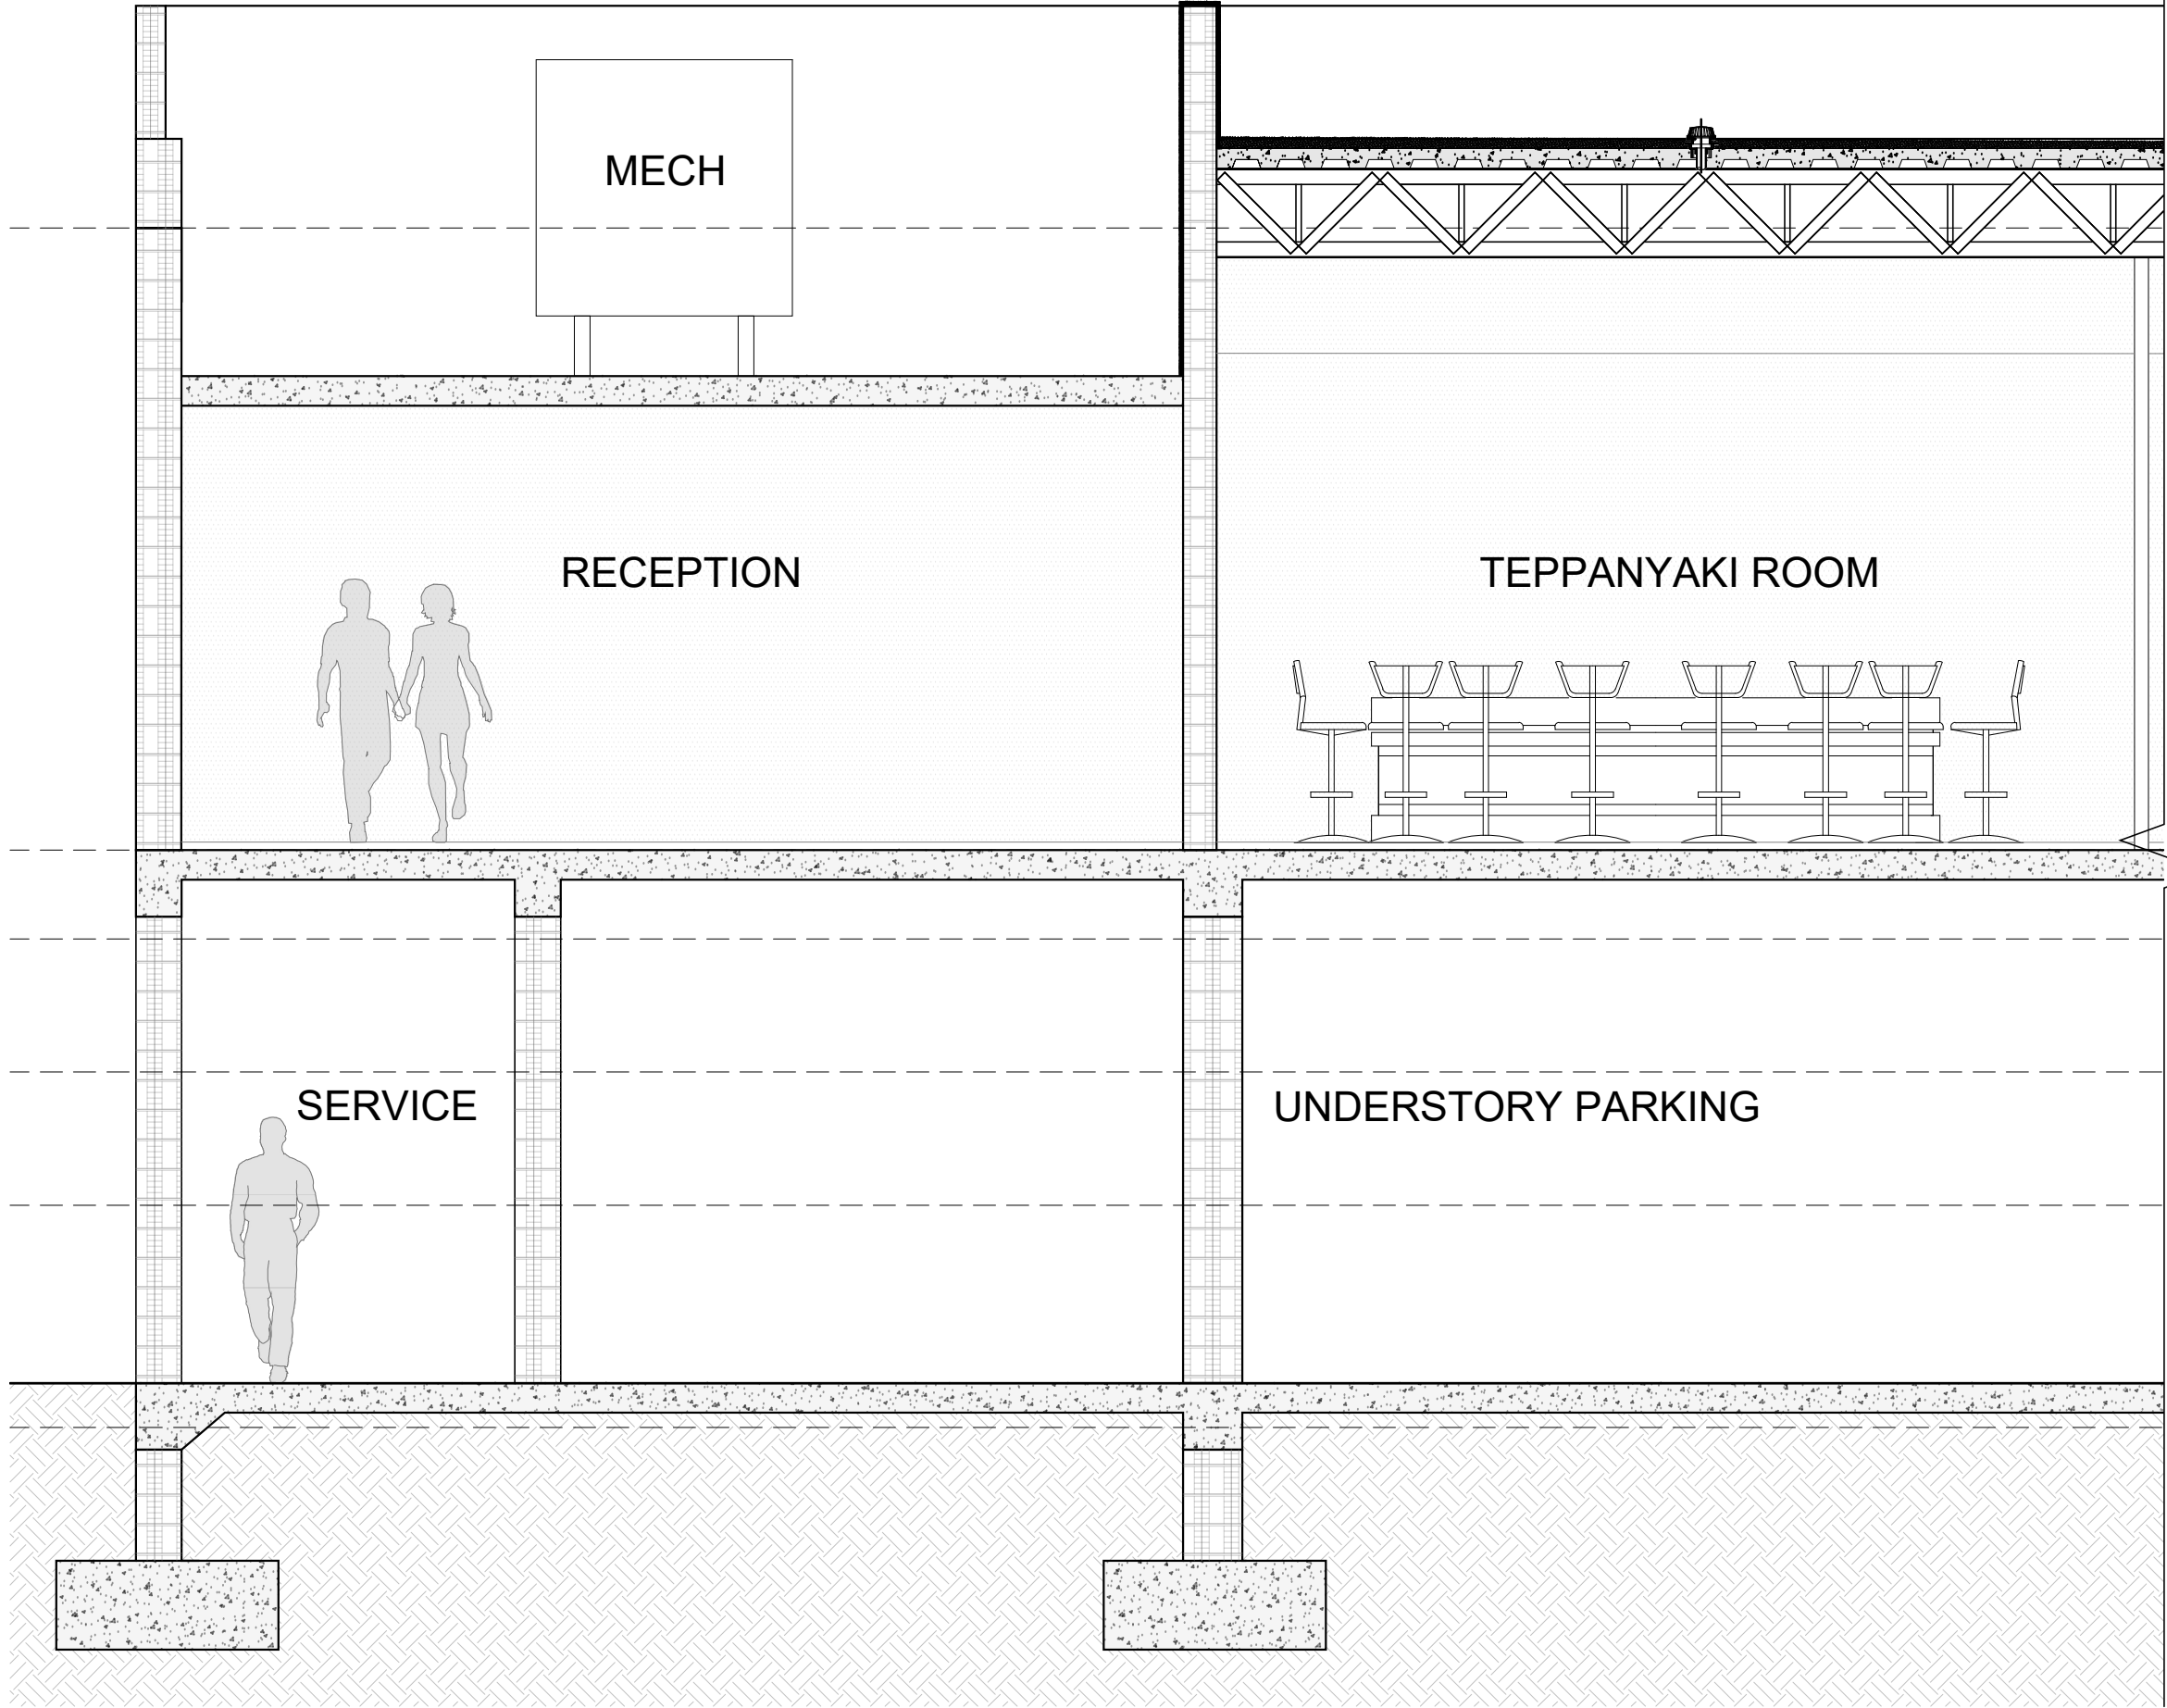

1

ENGLARED SECTION: MECHANICAL WELL
SCALE: 1/4" = 1'-0"

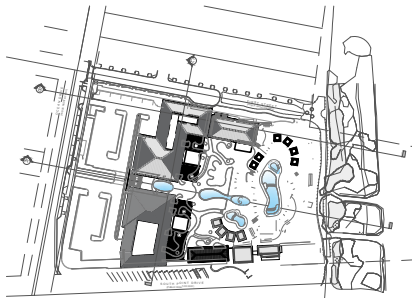

0 KEY PLAN
N.T.S.

Rev.	Date	Rev.	Date

ALL DRAWINGS AND WRITTEN MATERIAL APPEARING HEREIN CONSTITUTE THE ORIGINAL AND UNPUBLISHED WORK OF KOB KARP AIA, AND MAY NOT BE DUPLICATED, USED, OR DISCLOSED WITHOUT THE EXPRESS WRITTEN CONSENT OF KOB KARP ARCHITECTURE & INTERIOR DESIGN, INC. AIA 10 2018

PB25-0792/
DRB25-1146

FIINAL SUBMITTAL

PIER PARK

ONE OCEAN DRIVE
MIAMI BEACH, FLORIDA. 33139

Owner:
Name Major Food Group, LLC
Address 4100 NE 1st Avenue, Suite 300
Address Miami FL 33137 | USA
Tel: +1(305) 414 1906
Email: will@majorfood.com



INTERIOR DESIGNER:
Name Bishop Design
Address 7520 NE 4th Ct, Unit 102
Address Miami FL 33138 | USA
Tel: +1(305) 546 1122
Email: info@wearebishopdesign.com




MEP ENGINEER:
Name Donolli Associates Engineering
Address 4607 North Meridian Avenue
Address Miami Beach, Florida 33140 USA
Tel: +1(305) 607 4925
Email:

STRUCTURAL ENGINEER:
Name YHCE
Address 99 NW 27 Ave
Address Miami FL 33125 | USA
Tel: +1(305) 969 9423
Email: yh@yengineering.com

LANDSCAPE ARCHITECT:
Name Enea Landscape Architecture, Inc.
Address 7636 NE 4th Court, Suite 102
Address Miami FL 33138 | USA
Tel: +1(305) 576 6702
Email: info.miami@enea.ch


CIVIL ENGINEER:
Name Langan
Address 1221 Brickell Avenue, Suite 1800
Address Miami FL 33131 | USA
Tel: +1(786) 264 7200
Email: +1(786) 264 7201

ARCHITECT:
Kobi Karp Architecture and Interior Design, Inc.
571 NW 28th Street
Miami, Florida 33127 USA
Tel: +1(305) 573 1818
Fax: +1(305) 573 3766

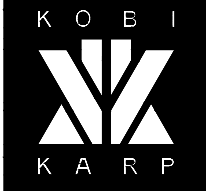


ENLARGED SECTION:
MECHANICAL WELL

Date	07/30/2025	Sheet No.
Scale	AS NOTED	A5.02
Project	2521	

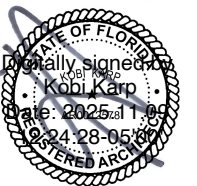

RENDERING 01

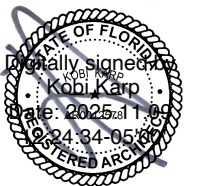

RENDERING 02



RENDERING 03



RENDERING 04



RENDERING 05



RENDERING 06



PIER PARK - MIAMI BEACH, FL

© The work product provided by Kobi Karp Architecture and Interior Design, Inc. is the sole property of Kobi Karp Architecture and Interior Design, Inc. The work product may not be used without the expressed written consent of Kobi Karp Architecture and Interior Design, Inc (KKAID)

WWW.KOBIKARP.COM



RENDERING 07



PIER PARK - MIAMI BEACH, FL

© The work product provided by Kobi Karp Architecture and Interior Design, Inc. is the sole property of Kobi Karp Architecture and Interior Design, Inc. The work product may not be used without the expressed written consent of Kobi Karp Architecture and Interior Design, Inc (KKAID)



Rev.	Date	Rev.	Date

ALL DRAWINGS AND WRITTEN MATERIAL APPEARING HEREIN CONSTITUTE THE ORIGINAL AND UNPUBLISHED WORK OF Kobi Karp AIA, AND MAY NOT BE DUPLICATED, USED, OR DISCLOSED WITHOUT THE EXPRESS WRITTEN CONSENT OF Kobi Karp ARCHITECTURE & INTERIOR DESIGN, INC. AIA, U.S. 2018

PB25-0792/
DRB25-1146

FIINAL SUBMITTAL

PIER PARK
ONE OCEAN DRIVE
MIAMI BEACH, FLORIDA. 33139

Owner:
Name Major Food Group, LLC
Address 4100 NE 1st Avenue, Suite 300
Address Miami FL 33137 | USA
Tel: +1(305) 414 1009
Email will@majorfood.com



INTERIOR DESIGNER:
Name Bishop Design
Address 7520 NE 4th Ct, Unit 102
Address Miami FL 33138 | USA
Tel: +1(305) 546 1122
Email info@wearebishopdesign.com




MEP ENGINEER:
Name Donoli Associates Engineering
Address 4607 North Meridian Avenue
Address Miami Beach, Florida 33140 USA
Tel: +1(305) 607 4925
Email

STRUCTURAL ENGINEER:
Name YHCE
Address 99 NW 27 Ave
Address Miami FL 33125 | USA
Tel: +1(305) 969 9423
Email ynh@yhengineering.com

LANDSCAPE ARCHITECT:
Name Enea Landscape Architecture, Inc.
Address 7636 NE 4th Court, Suite 102
Address Miami FL 33138 | USA
Tel: +1(305) 576 6702
Email info.miami@enea.ch

CIVIL ENGINEER:
Name Langan
Address 1221 Brickell Avenue, Suite 1800
Address Miami FL 33131 | USA
Tel: +1(786) 264 7200
Email Fax: +1(786) 264 7201

ARCHITECT:
Kobi Karp Architecture and Interior Design, Inc.
571 NW 28th Street
Miami, Florida 33127 USA
Tel: +1(305) 573 1818
Fax: +1(305) 573 3766

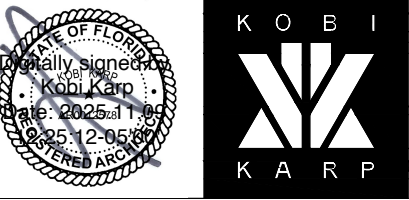

RENDERING 08

Date		Sheet No.
Scale	AS NOTED	A6.08
Project	2521	



PIER PARK - MIAMI BEACH, FL

© The work product provided by Kobi Karp Architecture and Interior Design, Inc. is the sole property of Kobi Karp Architecture and Interior Design, Inc. The work product may not be used without the expressed written consent of Kobi Karp Architecture and Interior Design, Inc (KKAID)

Rev.	Date	Rev.	Date

ALL DRAWINGS AND WRITTEN MATERIAL APPEARING HEREIN CONSTITUTE THE ORIGINAL AND UNPUBLISHED WORK OF Kobi Karp AIA, AND MAY NOT BE DUPLICATED, USED, OR DISCLOSED WITHOUT THE EXPRESS WRITTEN CONSENT OF Kobi Karp Architecture & Interior Design, Inc. AIA, U.S. 2018

PB25-0792/
DRB25-1146

FIINAL SUBMITTAL

PIER PARK
ONE OCEAN DRIVE
MIAMI BEACH, FLORIDA. 33139

Owner:
Name
Address
Address
Tel:
Email

Major Food Group, LLC
4100 NE 1st Avenue, Suite 300
Miami FL 33137 | USA
+1(305) 414 1000
will@majorfood.com

**MAJOR FOOD GROUP**

INTERIOR DESIGNER:
Name
Address
Address
Tel:
Email

Bishop Design
7520 NE 4th Ct, Unit 102
Miami FL 33138 | USA
+1(305) 546 1122
info@wearebishopdesign.com

**BISHOP DESIGN**
DUBAI • MIAMI

MEP ENGINEER:
Name
Address
Address
Tel:
Email

Donoli Associates Engineering
4607 North Meridian Avenue
Miami Beach, Florida 33140 USA
+1(305) 607 4925

STRUCTURAL ENGINEER:
Name
Address
Address
Tel:
Email

YHCE
99 NW 27 Ave
Miami FL 33125 | USA
+1(305) 969 9423
yh@yhengineering.com

LANDSCAPE ARCHITECT:
Name
Address
Address
Tel:
Email

Enea Landscape Architecture, Inc.
7636 NE 4th Court, Suite 102
Miami FL 33138 | USA
+1(305) 576 6702
info.miami@enea.ch

CIVIL ENGINEER:
Name
Address
Address
Tel:
Email

Langen
1221 Brickell Avenue, Suite 1800
Miami FL 33131 | USA
Tel: +1(786) 264 7200
Fax: +1(786) 264 7201

ARCHITECT:
Name
Address
Address
Tel:
Fax:

Langen
571 NW 28th Street
Miami, Florida 33127 USA
Tel: +1(305) 573 1818
Fax: +1(305) 573 3766



RENDERING 09

Date		Sheet No.
Scale	AS NOTED	A6.09
Project	2521	



PIER PARK - MIAMI BEACH, FL

© The work product provided by Kobi Karp Architecture and Interior Design, Inc. is the sole property of Kobi Karp Architecture and Interior Design, Inc. The work product may not be used without the expressed written consent of Kobi Karp Architecture and Interior Design, Inc (KKAID)



Rev.	Date	Rev.	Date

ALL DRAWINGS AND WRITTEN MATERIAL APPEARING HEREIN CONSTITUTE THE ORIGINAL AND UNPUBLISHED WORK OF Kobi Karp AIA, AND MAY NOT BE DUPLICATED, USED, OR DISCLOSED WITHOUT THE EXPRESS WRITTEN CONSENT OF Kobi Karp Architecture & Interior Design, Inc. AIA 01/2018

PB25-0792/
DRB25-1146

FIINAL SUBMITTAL

PIER PARK
ONE OCEAN DRIVE
MIAMI BEACH, FLORIDA. 33139

Owner:
Name Major Food Group, LLC
Address 4100 NE 1st Avenue, Suite 300
Address Miami FL 33137 | USA
Tel: +1(305) 414 1000
Email: will@majorfood.com



INTERIOR DESIGNER:
Name Bishop Design
Address 7520 NE 4th Ct, Unit 102
Address Miami FL 33138 | USA
Tel: +1(305) 546 1122
Email: info@wearebishopdesign.com




MEP ENGINEER:
Name Donoli Associates Engineering
Address 4607 North Meridian Avenue
Address Miami Beach, Florida 33140 USA
Tel: +1(305) 607 4925
Email:

STRUCTURAL ENGINEER:
Name YHCE
Address 99 NW 27 Ave
Address Miami FL 33125 | USA
Tel: +1(305) 969 9423
Email: yh@yhengineering.com

LANDSCAPE ARCHITECT:
Name Enea Landscape Architecture, Inc.
Address 7636 NE 4th Court, Suite 102
Address Miami FL 33138 | USA
Tel: +1(305) 576 6702
Email: info.miami@enea.ch

CIVIL ENGINEER:
Name Langan
Address 1221 Brickell Avenue, Suite 1800
Address Miami FL 33131 | USA
Tel: +1(786) 264 7200
Email: Fax: +1(786) 264 7201

ARCHITECT:
Kobi Karp Architecture and Interior Design, Inc.
571 NW 28th Street
Miami, Florida 33127 USA
Tel: +1(305) 573 1818
Fax: +1(305) 573 3766

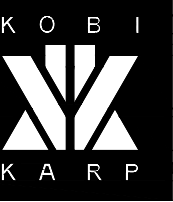

RENDERING 10

Date		Sheet No.
Scale	AS NOTED	A6.10
Project	2521	



PIER PARK - MIAMI BEACH, FL

© The work product provided by Kobi Karp Architecture and Interior Design, Inc. is the sole property of Kobi Karp Architecture and Interior Design, Inc. The work product may not be used without the expressed written consent of Kobi Karp Architecture and Interior Design, Inc (KKAIID)


WWW.KOBIKARP.COM

Rev.	Date	Rev.	Date

ALL DRAWINGS AND WRITTEN MATERIAL APPEARING HEREIN CONSTITUTE THE ORIGINAL AND UNPUBLISHED WORK OF KOBİ KARP AIA, AND MAY NOT BE DUPLICATED, USED, OR DISCLOSED WITHOUT THE EXPRESS WRITTEN CONSENT OF KOBİ KARP ARCHITECTURE & INTERIOR DESIGN, INC. AIA 01/2018

PB25-0792/
DRB25-1146

FIINAL SUBMITTAL

PIER PARK
ONE OCEAN DRIVE
MIAMI BEACH, FLORIDA. 33139

Owner:
Name Major Food Group, LLC
Address 4100 NE 1st Avenue, Suite 300
Address Miami FL 33137 | USA
Tel: +1(305) 414 1000
Email will@majorfood.com



INTERIOR DESIGNER:
Name Bishop Design
Address 7520 NE 4th Ct, Unit 102
Address Miami FL 33138 | USA
Tel: +1(305) 546 1122
Email info@wearebishopdesign.com




MEP ENGINEER:
Name Donoli Associates Engineering
Address 4607 North Meridian Avenue
Address Miami Beach, Florida 33140 USA
Tel: +1(305) 607 4925
Email

STRUCTURAL ENGINEER:
Name YHCE
Address 99 NW 27 Ave
Address Miami FL 33125 | USA
Tel: +1(305) 969 9423
Email yh@yhengineering.com

LANDSCAPE ARCHITECT:
Name Enea Landscape Architecture, Inc.
Address 7636 NE 4th Court, Suite 102
Address Miami FL 33138 | USA
Tel: +1(305) 576 6702
Email info.miami@enea.ch

CIVIL ENGINEER:
Name Langan
Address 1221 Brickell Avenue, Suite 1800
Address Miami FL 33131 | USA
Tel: +1(786) 264 7200
Email Fax: +1(786) 264 7201

ARCHITECT:
Kobi Karp Architecture and Interior Design, Inc.
571 NW 28th Street
Miami, Florida 33127 USA
Tel: +1(305) 573 1818
Fax: +1(305) 573 3766

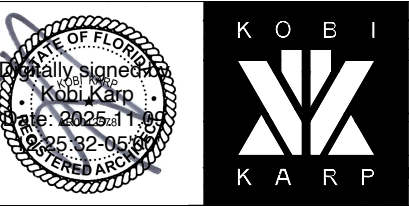

RENDERING 11

Date		Sheet No.
Scale	AS NOTED	A6.11
Project	2521	



PIER PARK - MIAMI BEACH, FL

© The work product provided by Kobi Karp Architecture and Interior Design, Inc. is the sole property of Kobi Karp Architecture and Interior Design, Inc. The work product may not be used without the expressed written consent of Kobi Karp Architecture and Interior Design, Inc (KK&ID)



Rev.	Date	Rev.	Date

ALL DRAWINGS AND WRITTEN MATERIAL APPEARING HEREIN CONSTITUTE THE ORIGINAL AND UNPUBLISHED WORK OF Kobi Karp AIA, AND MAY NOT BE DUPLICATED, USED, OR DISCLOSED WITHOUT THE EXPRESS WRITTEN CONSENT OF Kobi Karp Architecture & Interior Design, Inc. AIA 01/2018

PB25-0792/
DRB25-1146

FIINAL SUBMITTAL

PIER PARK
ONE OCEAN DRIVE
MIAMI BEACH, FLORIDA. 33139

Owner:
Name Major Food Group, LLC
Address 4100 NE 1st Avenue, Suite 300
Address Miami FL 33137 | USA
Tel: +1(305) 414 1000
Email will@majorfood.com



INTERIOR DESIGNER:
Name Bishop Design
Address 7520 NE 4th Ct, Unit 102
Address Miami FL 33138 | USA
Tel: +1(305) 546 1122
Email info@wearebishopdesign.com




MEP ENGINEER:
Name Donolli Associates Engineering
Address 4607 North Meridian Avenue
Address Miami Beach, Florida 33140 USA
Tel: +1(305) 607 4925
Email

STRUCTURAL ENGINEER:
Name YHCE
Address 99 NW 27 Ave
Address Miami FL 33125 | USA
Tel: +1(305) 969 9423
Email yh@yhengineering.com

LANDSCAPE ARCHITECT:
Name Enea Landscape Architecture, Inc.
Address 7636 NE 4th Court, Suite 102
Address Miami FL 33138 | USA
Tel: +1(305) 576 6702
Email info.miami@enea.ch

CIVIL ENGINEER:
Name Langan
Address 1221 Brickell Avenue, Suite 1800
Address Miami FL 33131 | USA
Tel: +1(786) 264 7200
Email Fax: +1(786) 264 7201

ARCHITECT:
Kobi Karp Architecture and Interior Design, Inc.
571 NW 28th Street
Miami, Florida 33127 USA
Tel: +1(305) 573 1818
Fax: +1(305) 573 3766

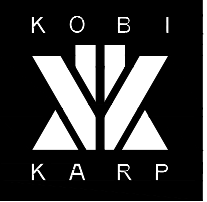

RENDERING 12

Date		Sheet No.
Scale	AS NOTED	A6.12
Project	2521	