


PROPOSED PLAN

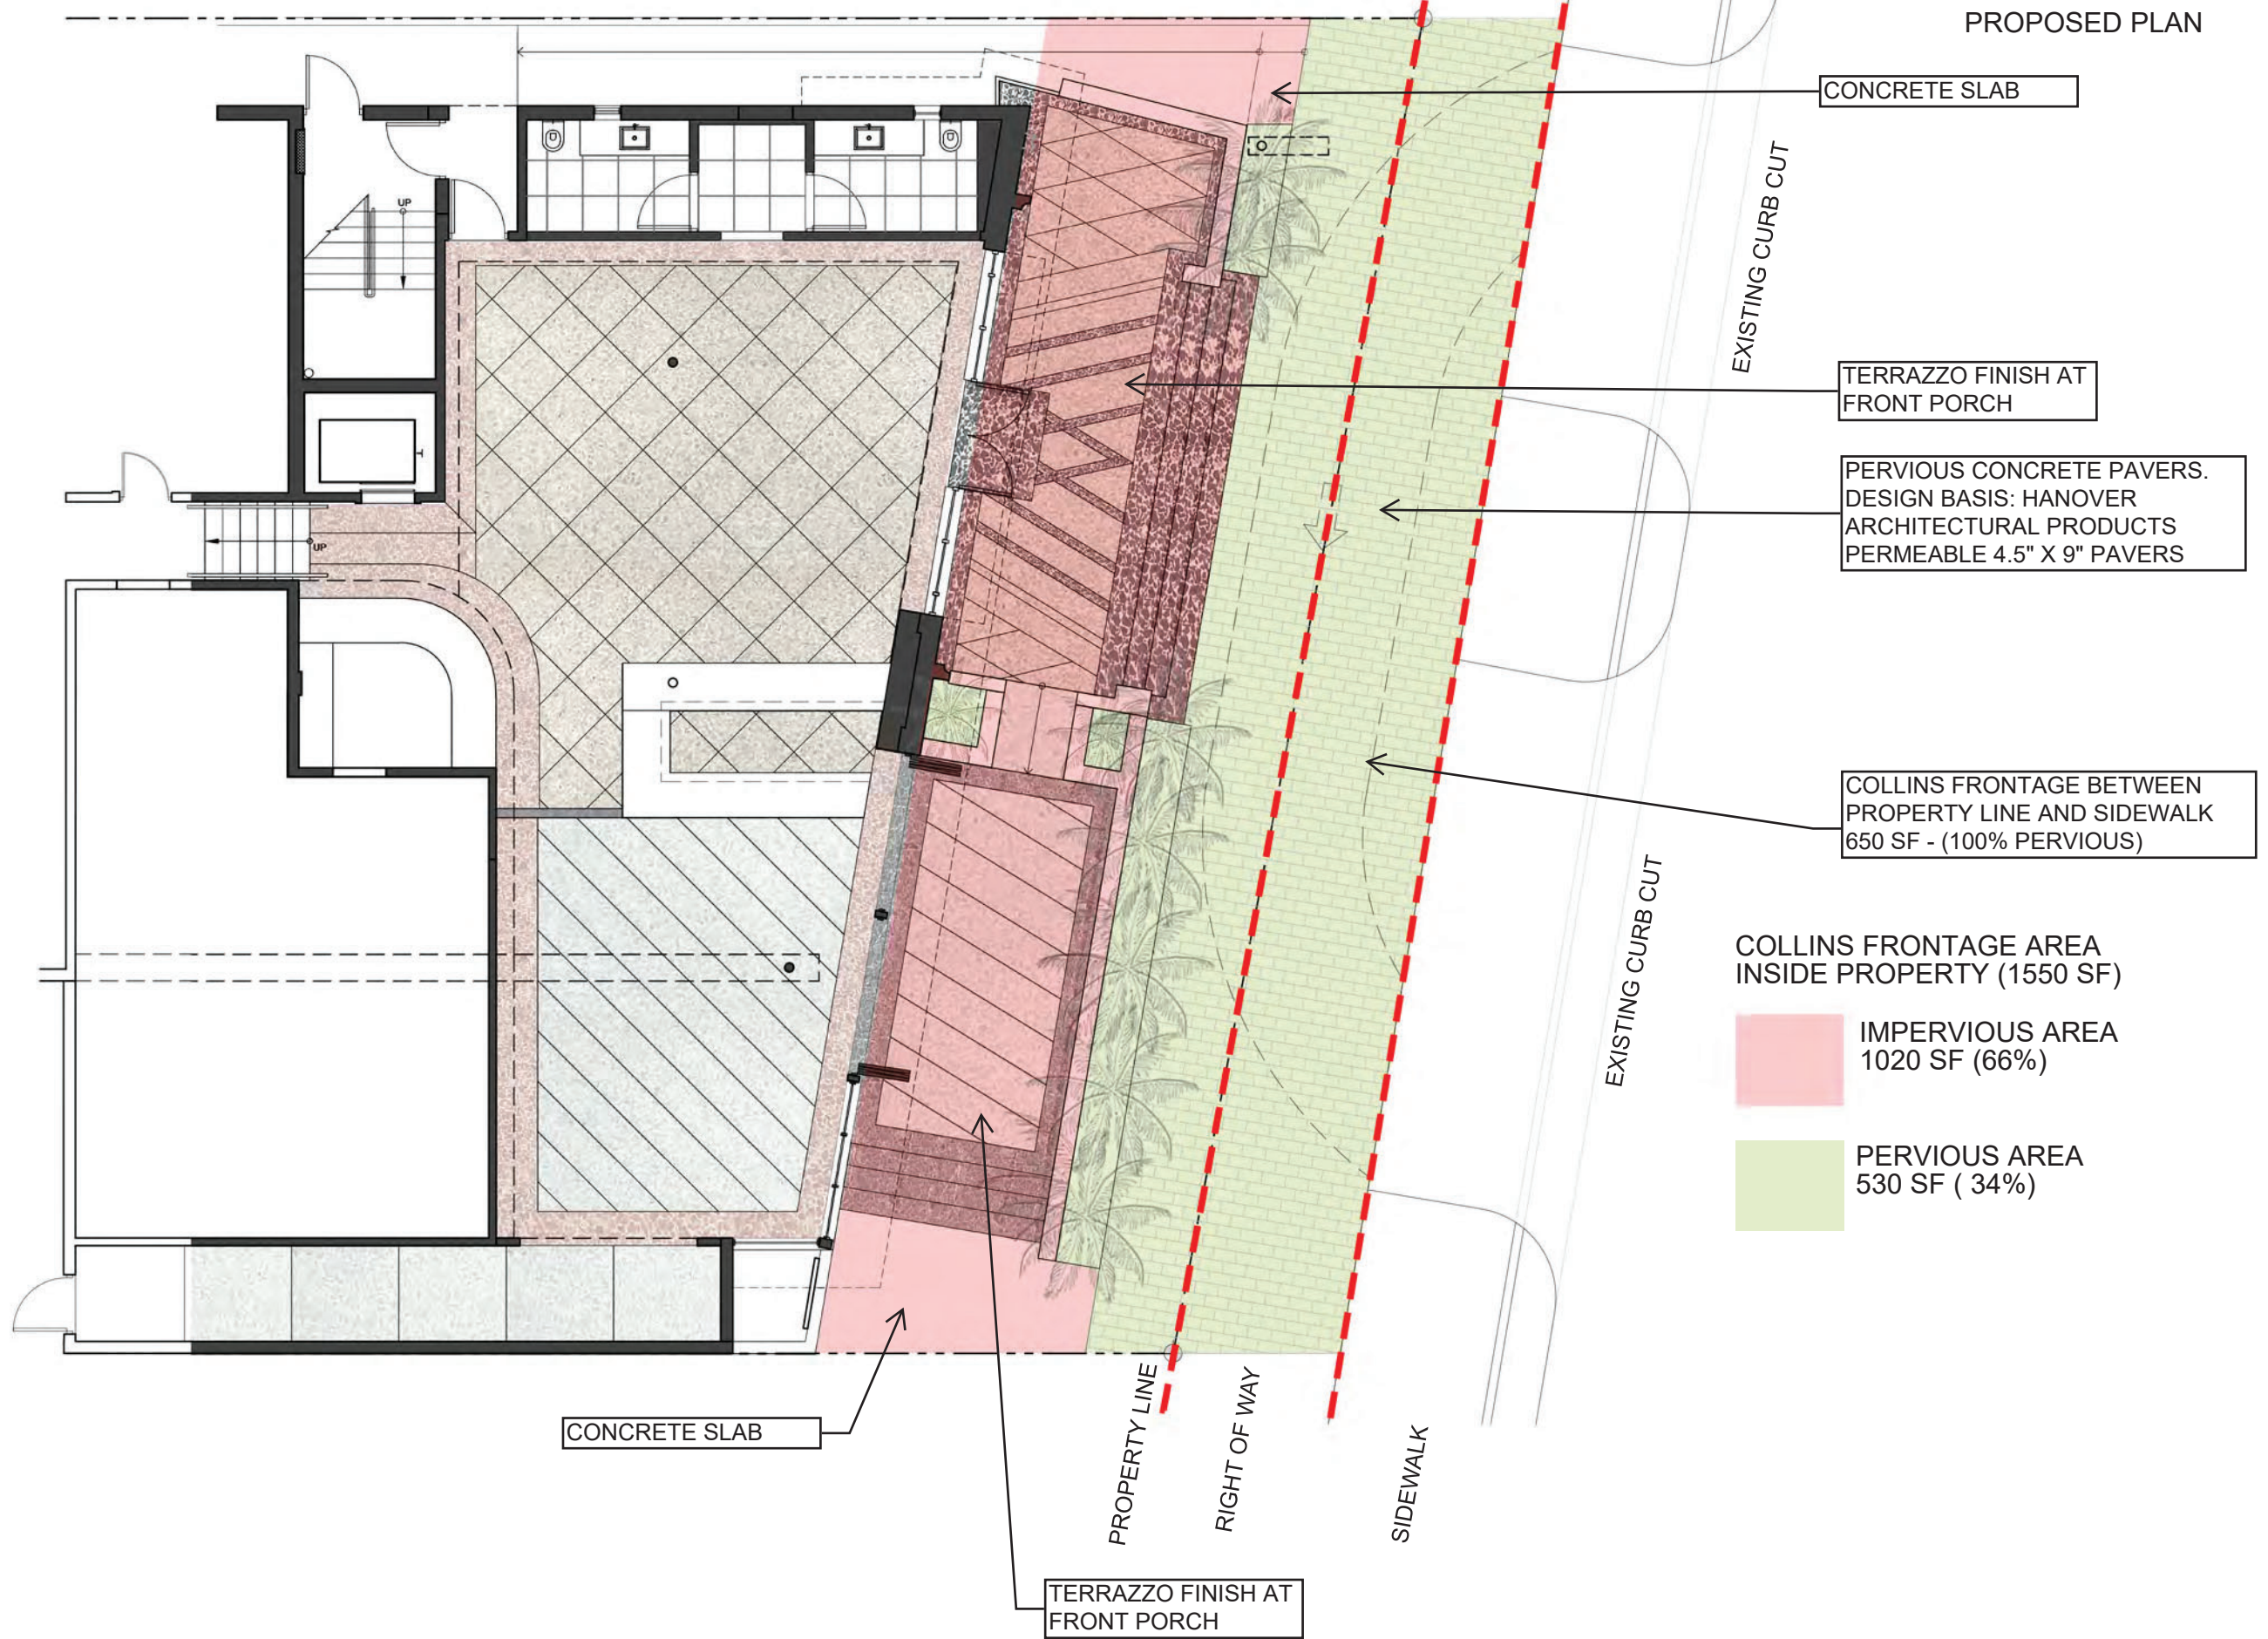

CONCRETE SLAB

TERRAZZO FINISH AT FRONT PORCH

PERVIOUS CONCRETE PAVERS. DESIGN BASIS: HANOVER ARCHITECTURAL PRODUCTS PERMEABLE 4.5" X 9" PAVERS

COLLINS FRONTAGE BETWEEN PROPERTY LINE AND SIDEWALK 650 SF - (100% PERVIOUS)

COLLINS FRONTAGE AREA INSIDE PROPERTY (1550 SF)

IMPERVIOUS AREA 1020 SF (66%)

PERVIOUS AREA 530 SF (34%)

CONCRETE SLAB

TERRAZZO FINISH AT FRONT PORCH

PROPERTY LINE

RIGHT OF WAY

SIDEWALK

EXISTING CURB CUT

EXISTING CURB CUT