



This item has been digitally signed and sealed by Maximo Polanco, PE on the date adjacent to the seal.  
Signature must be verified on any electronic copies.



Maximo G Polanco  
Digitally signed by Maximo G Polanco  
DN: cn=Maximo G Polanco,  
o=LANGAN ENGINEERING AND  
ENVIRONMENTAL SERVICES, INC., ou=US  
Reason: For the signature of this document,  
Date: 2025.01.13 16:27:55-05'00'

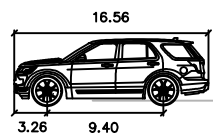

Ford Explorer 2019  
Width : 6.58 feet  
Track : 6.42  
Lock to Lock Time : 6.0  
Steering Angle : 33.9


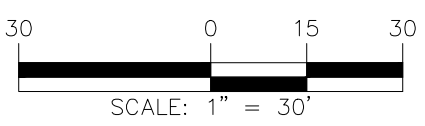


<b>LANGAN</b> Langan Engineering and Environmental Services, LLC. 1221 Brickell Ave, Suite 1800 Miami, FL 33131 T: 786.264.7200 F: 786.264.7201 www.langan.com FBPE Registry No. 00006601/LB8172/LB8198	Project <b>DELANO HOTEL REDEVELOPMENT</b> MIAMI BEACH MIAMI-DADE COUNTY FLORIDA	Drawing Title <b>TURNING MOVEMENTS</b>	Project No. <b>300386001</b> Date <b>JANUARY 2026</b> Drawn By <b>JSP</b> Checked By <b>MGP</b>	Drawing No. <b>TM1</b>
	Date: 1/13/2026 Time: 12:27 User: jpark Style Table: Langan.stb Layout: P Document Code: 300386001-0201-KT108-0101			

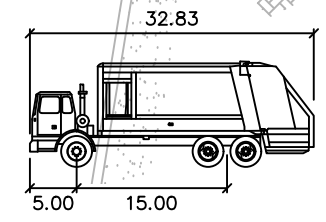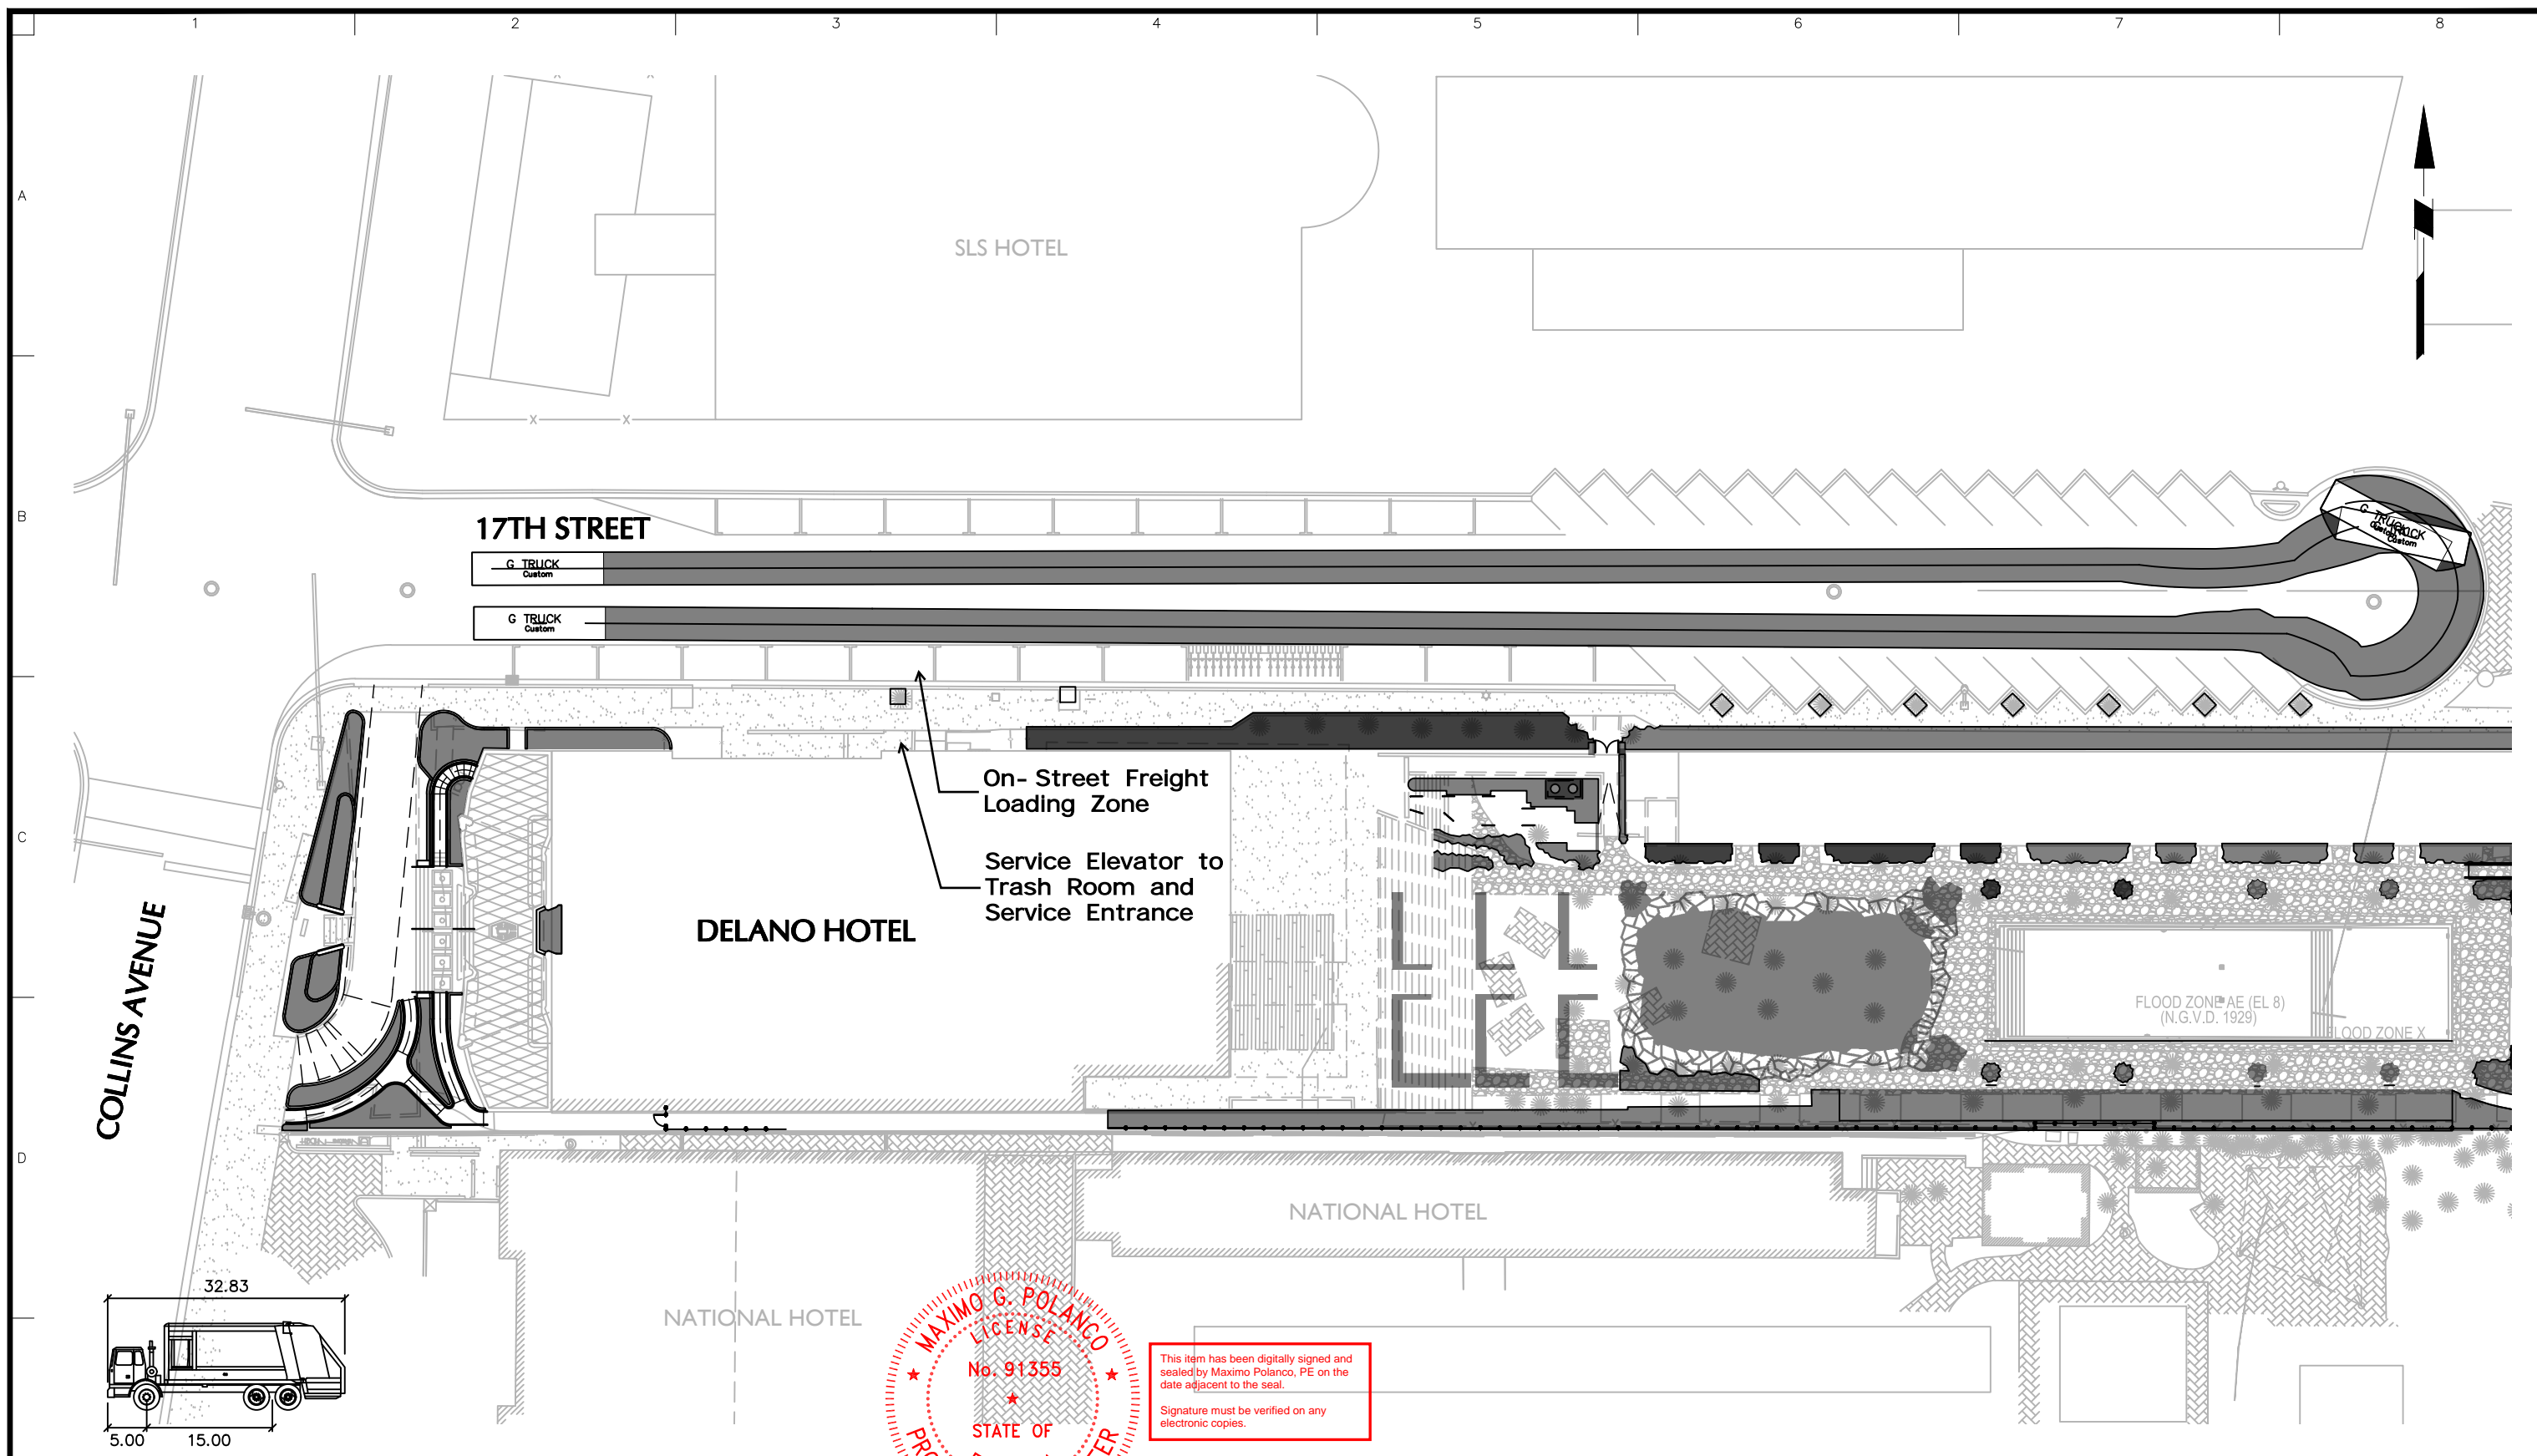

**G TRUCK**


Width	: 8.20
Track	: 7.84
Lock to Lock Time	: 6.0
Steering Angle	: 41.8

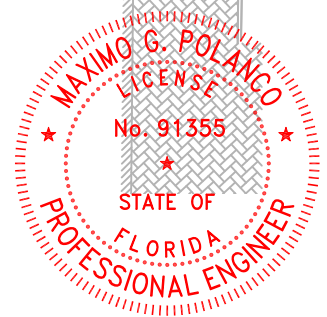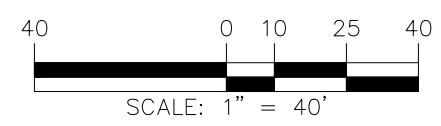

This item has been digitally signed and sealed by Maximo Polanco, PE on the date adjacent to the seal.  
Signature must be verified on any electronic copies.



<p><b>LANGAN</b> Langan Engineering and Environmental Services, LLC. 1221 Brickell Ave, Suite 1800 Miami, FL 33131 T: 786.264.7200 F: 786.264.7201 www.langan.com FBPE Registry No. 00006601/LB8172/LB8198</p>	<p>Project <b>DELANO HOTEL REDEVELOPMENT</b>  MIAMI BEACH MIAMI-DADE COUNTY FLORIDA</p>	<p>Drawing Title <b>TURNING MOVEMENTS</b></p>	Project No. <b>300386001</b>	Drawing No. <b>TM2</b>
			Date <b>JANUARY 2026</b>	

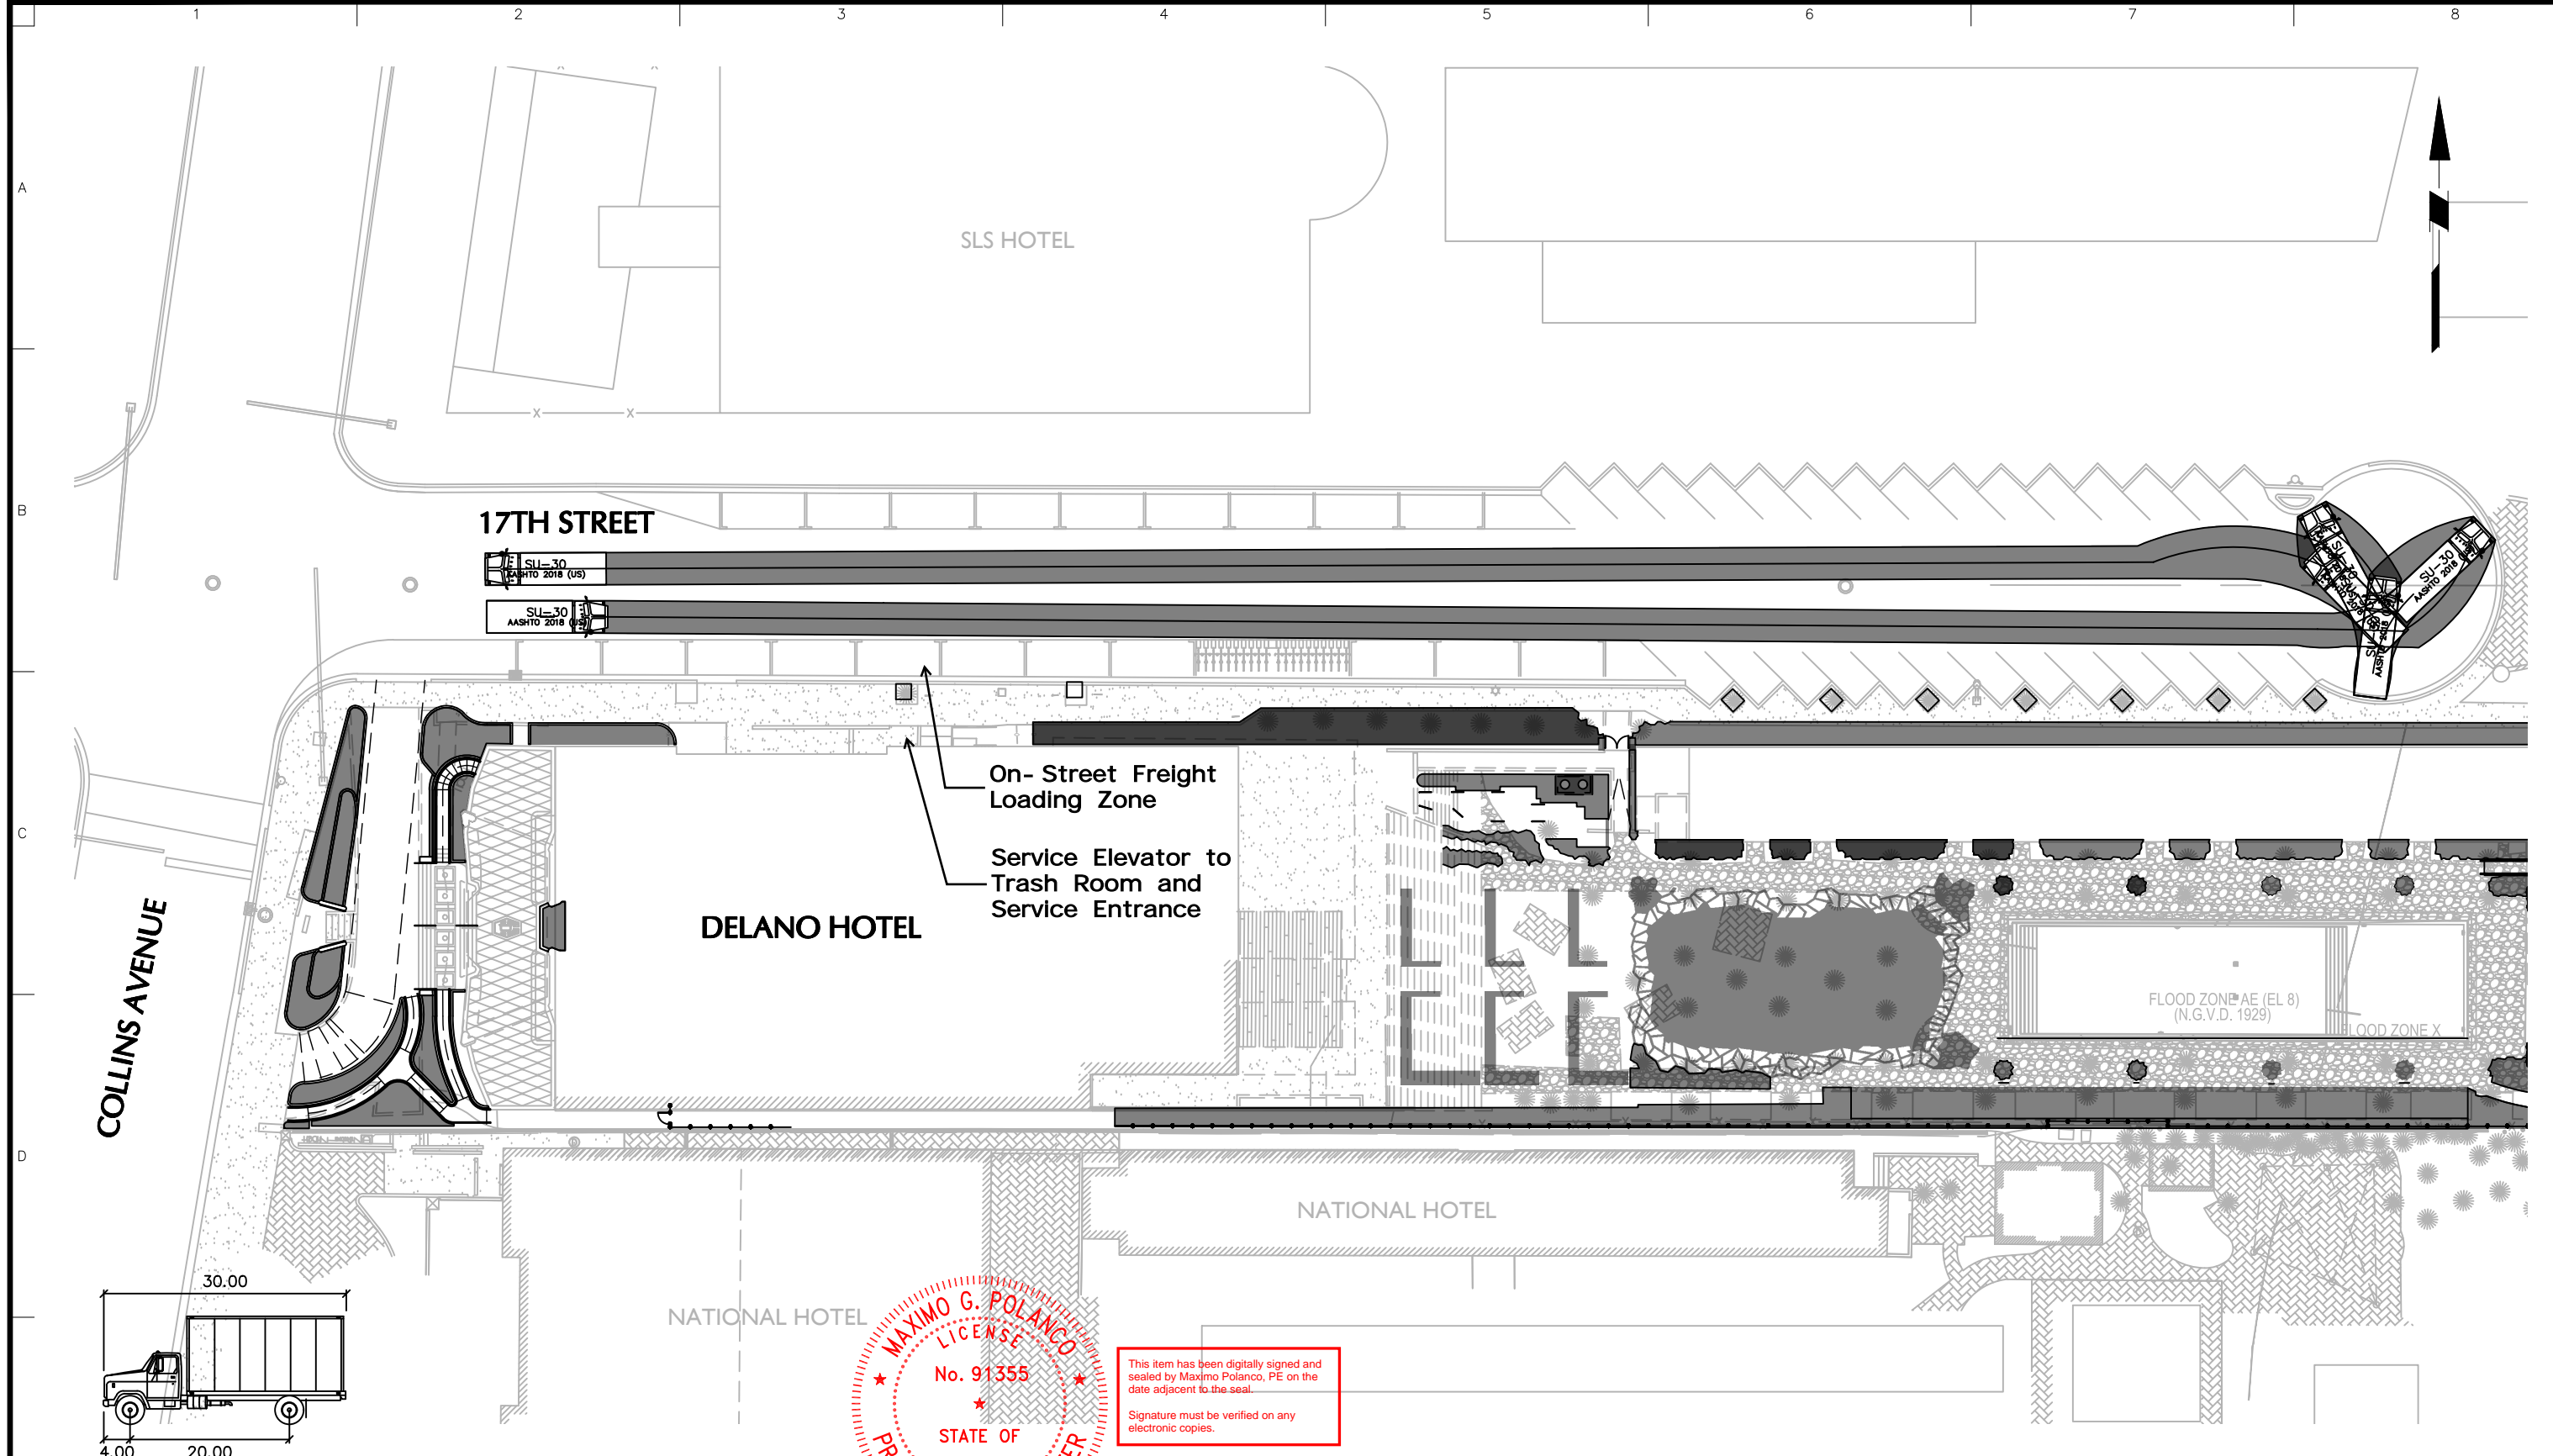

MAXIMO G. POLANCO  
 LICENSE  
 No. 91355  
 STATE OF  
 FLORIDA  
 PROFESSIONAL ENGINEER

This item has been digitally signed and sealed by Maximo Polanco, PE on the date adjacent to the seal.  
 Signature must be verified on any electronic copies.



**LANGAN**  
 Langan Engineering and Environmental Services, LLC.  
 1221 Brickell Ave, Suite 1800  
 Miami, FL 33131  
 T: 786.264.7200 F: 786.264.7201 www.langan.com  
 FBPE Registry No. 00006601/LB8172/LB8198

Project  
**DELANO HOTEL REDEVELOPMENT**  
 MIAMI BEACH  
 MIAMI-DADE COUNTY FLORIDA

Drawing Title  
**TURNING MOVEMENTS**

Project No.  
**300386001**  
 Date  
**JANUARY 2026**  
 Drawn By  
**JSP**  
 Checked By  
**MGP**

Drawing No.  
**TM3**