


DATE	9/17/08
BY	LA-2
CHECKED BY	LA-2
APPROVED BY	LA-2
SCALE	1" = 10'-0"
SHEET	LA-2

PLANTING PLAN
ENTRANCE

GRAND VENETIAN
MIAMI BEACH, FLORIDA

ROSENBERG
GARDNER
DESIGN

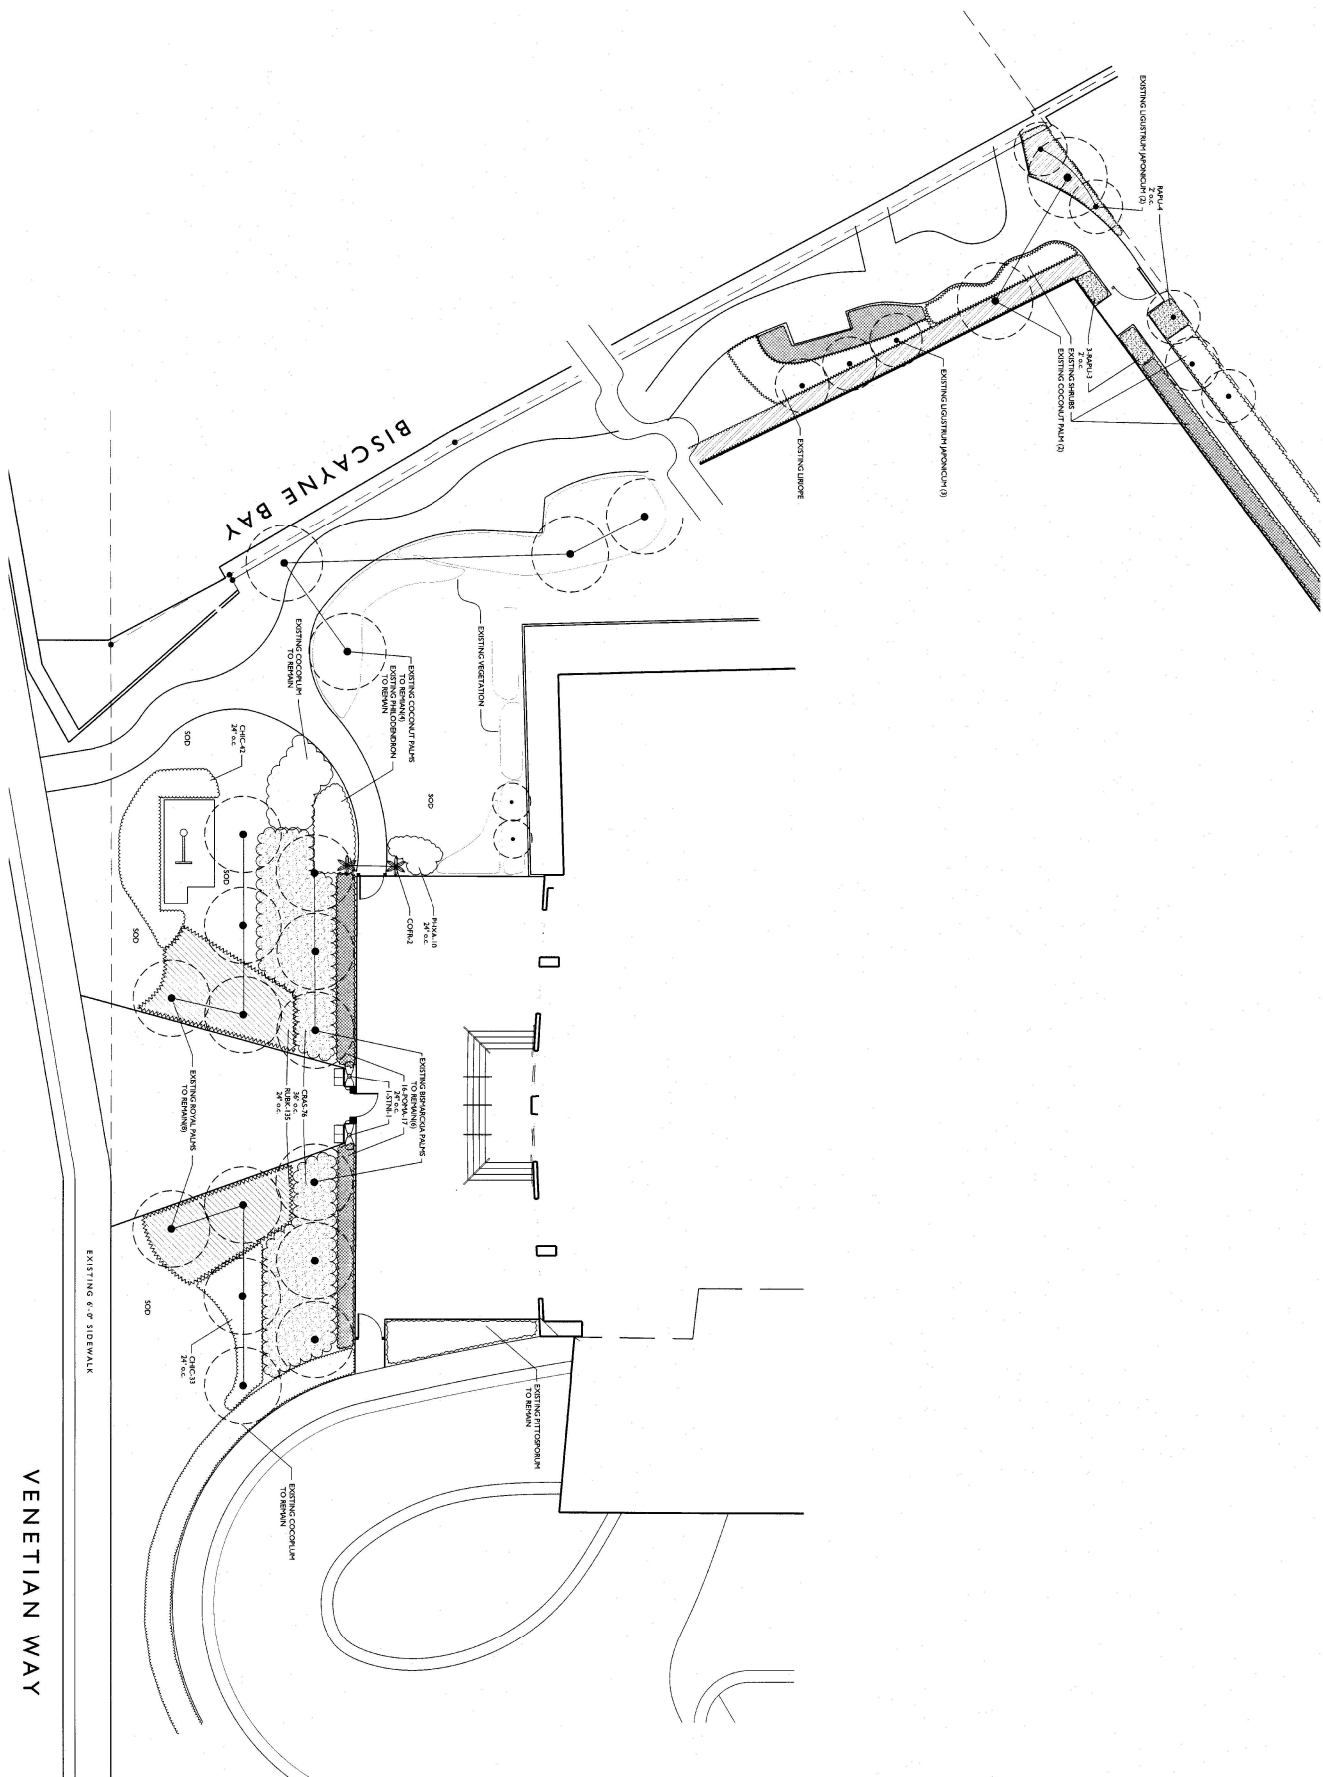

LANDSCAPE ARCHITECTURE
LAND PLANNING
MEMBER
AMERICAN SOCIETY OF
LANDSCAPE ARCHITECTS

5/15/2008 10:00 AM 11/15/2008 11:00 AM
