


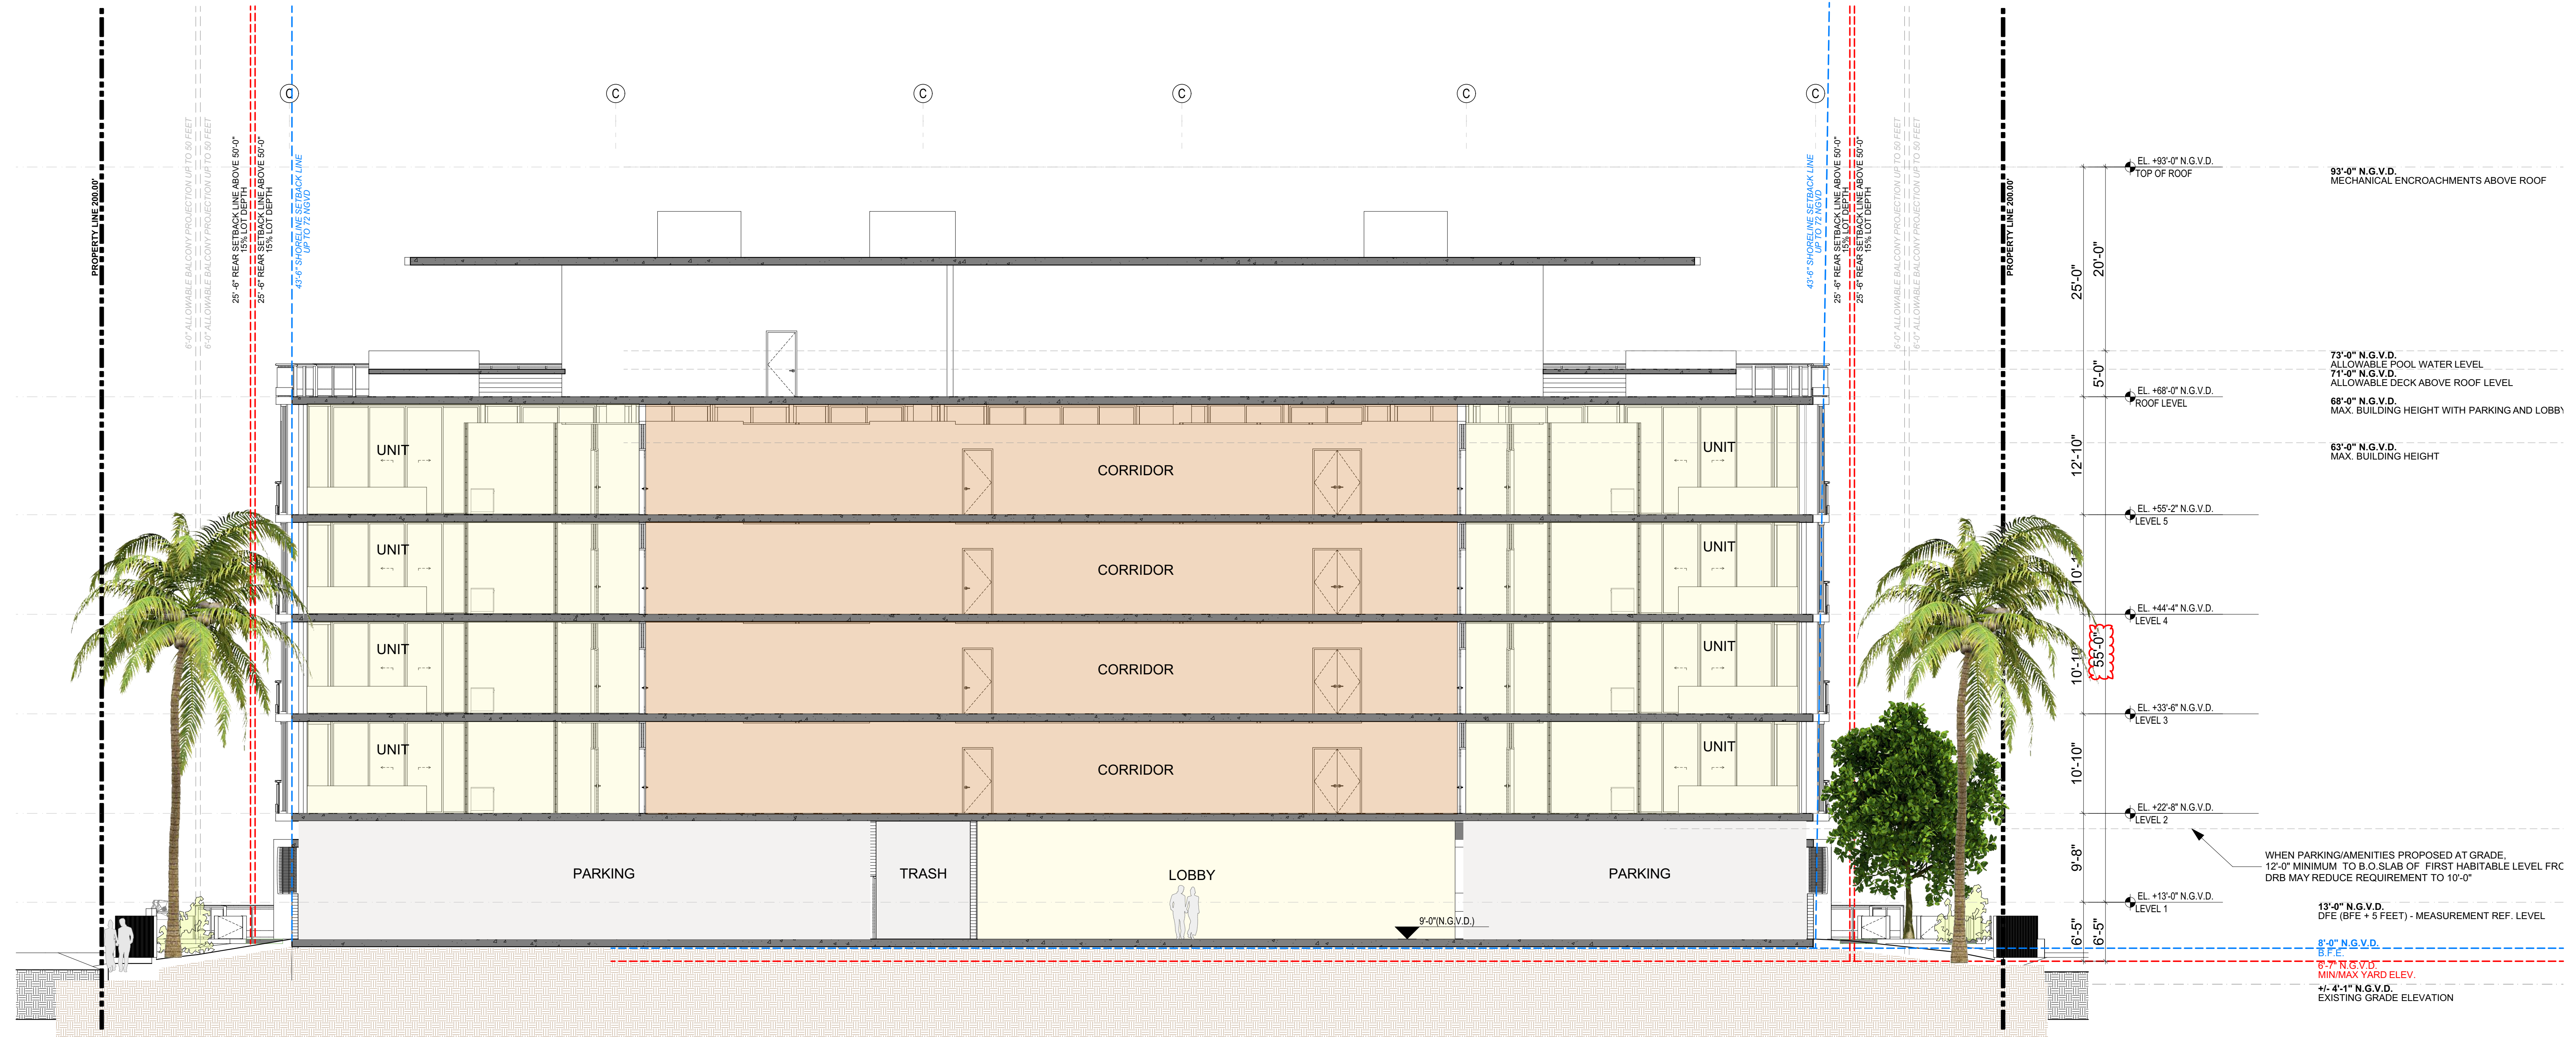

1 SECTION A
N.G.V.D. SCALE: 1/8" = 1'-0"

1340 Bay Drive
#Site Address1

#0100 City, #0100 State #0100 I 030000

Revisions

Owner Information

Client Company

#Client Address1

Client City, #Client State #Client

Postcode

te Number

Consultant

Luis O. Revuelta

R-0007972

FINAL SUBMITTAL

934

Date _____

1/05/2023

Scale
S SHOWN

Project No. _____

2133

Sheet Name


SECTION A

Sheet No.

501

301

NOT FOR CONSTRUCTION

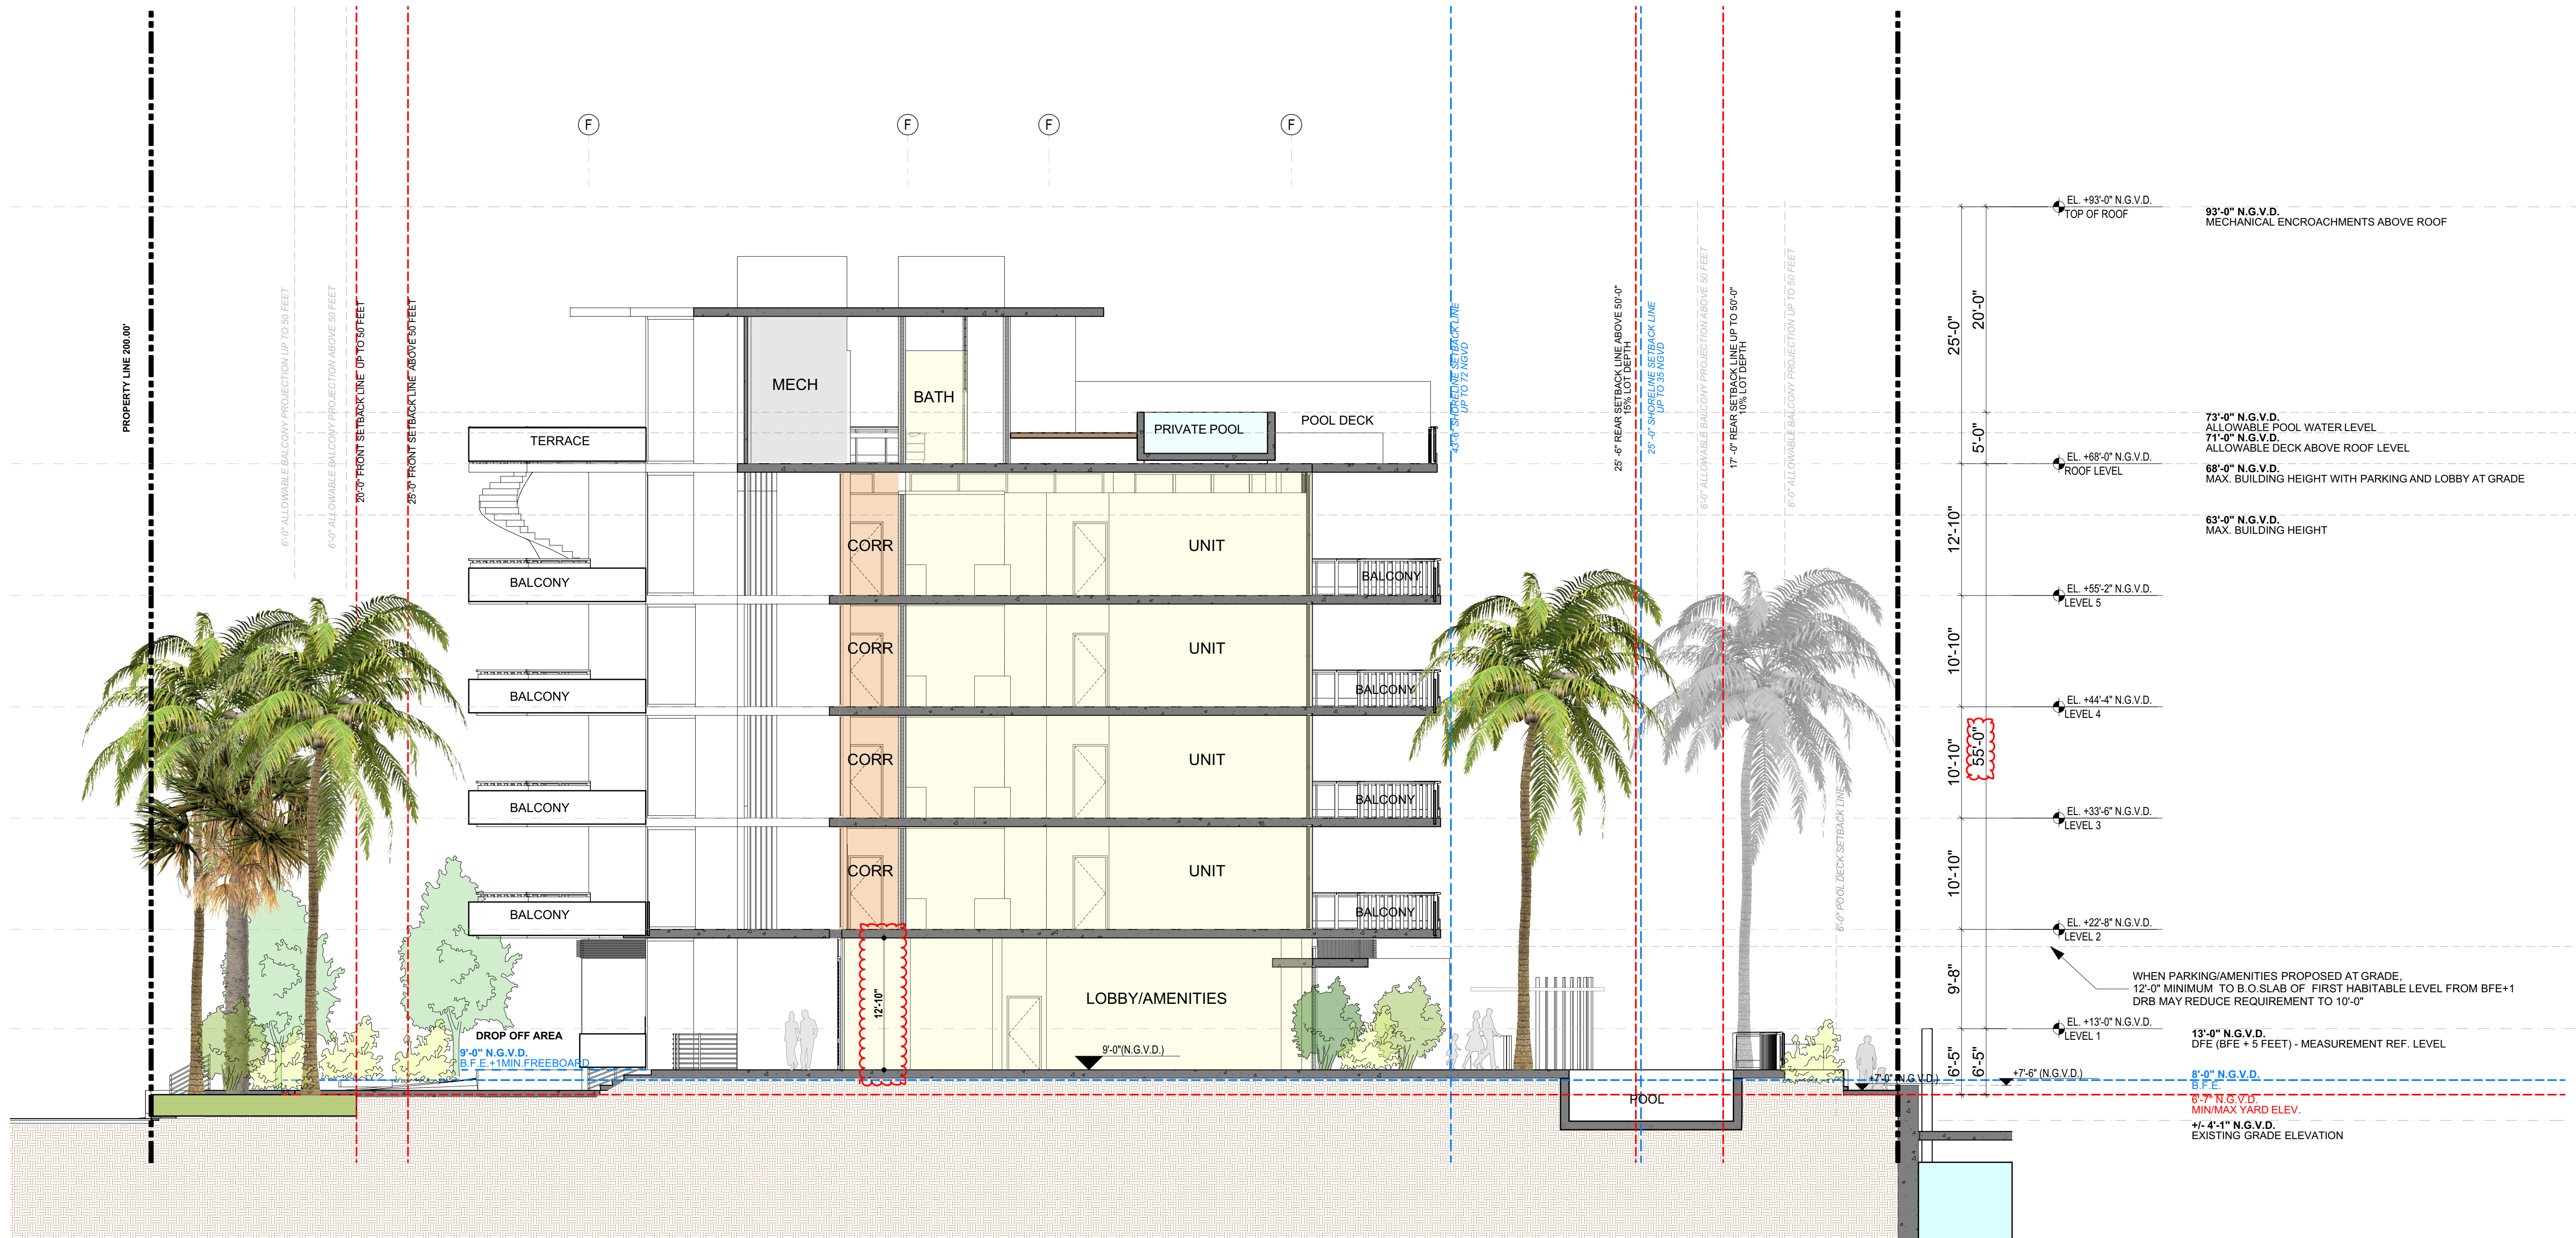

1 SECTION B
N.G.V.D. SCALE: 1/8" = 1'-0"

revuelta
architecture
international

Miami
Santiago, Chile

revuelta-architecture.com

2550 SW 27TH AVE
SUITE 110
MIAMI, FL 33135
T: 305.590.5000
F: 305.590.5040

Project

1940 Bay Drive
#Site Address1
#Site City, #Site State #Site Postcode

Revisions


Owner Information

#Client Company

#Client Address1
#Client Address2
#Client City, #Client State #Client
Postcode

#Client Phone Number

Consultant

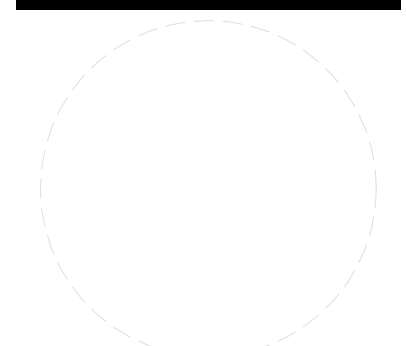

Luis O. Revuelta

AR-0007972

FINAL SUBMITTAL
DRB File No. 23-0934

Date

11/05/2023

Scale

AS SHOWN

Project No.

2133

Sheet Name

SECTION B

Sheet No.

A-502



