
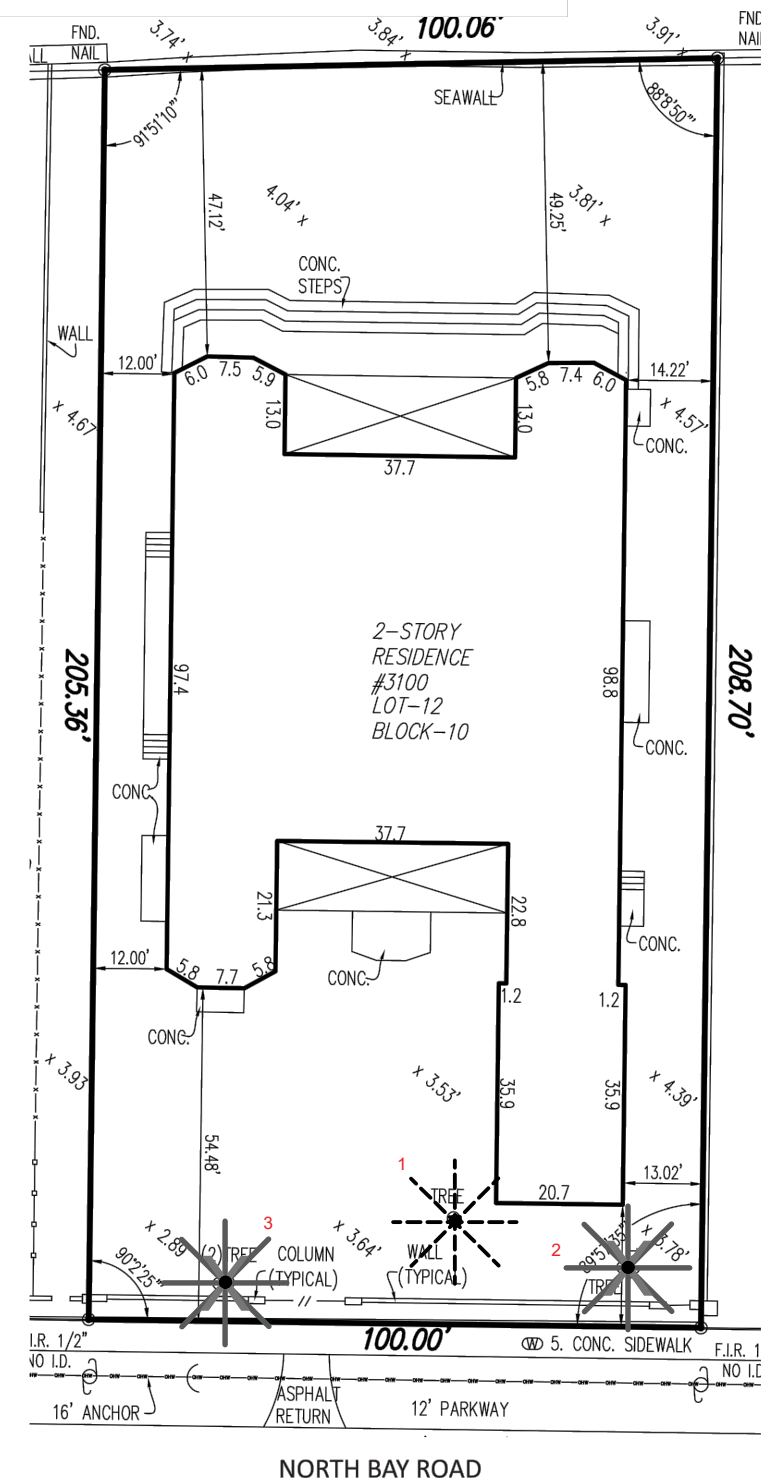
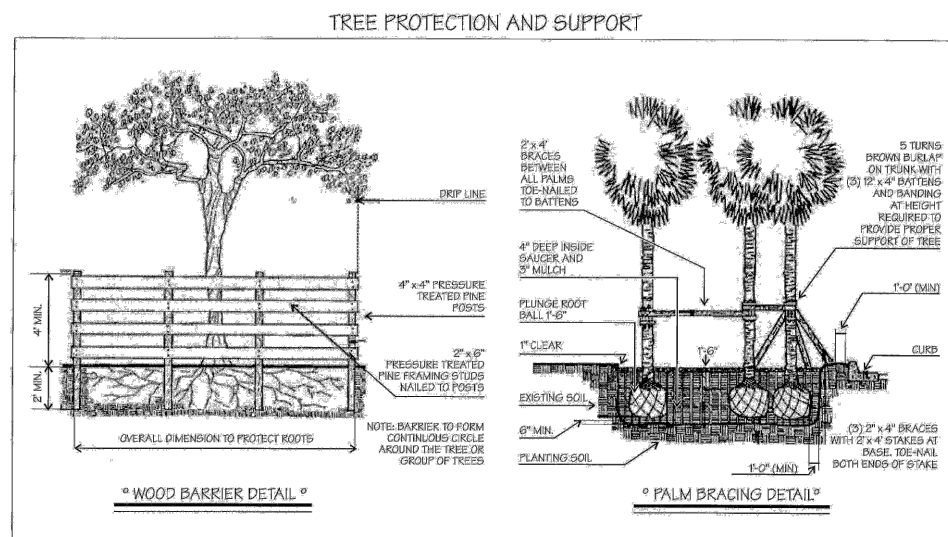
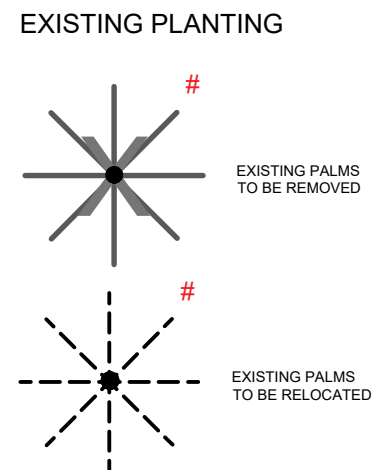


EXISTING TREE LIST

NUMBER	COMMON NAME	SCIENTIFIC NAME	DBH (IN)	HT (FT)	SP (FT)	CONDITION	NATIVE?	NOTES
1	ROYAL PALM	ROYSTONEA REGIA	12	35	18	GOOD	YES	RELOCATE
2	SOLITAIRE PALM	PTYCHOSPERMA ELEGANS	4	20	10	GOOD	NO	REMOVE
3	SOLITAIRE PALM, DOUBLE	PTYCHOSPERMA ELEGANS	3, 3	30	12	FAIR	NO	REMOVE

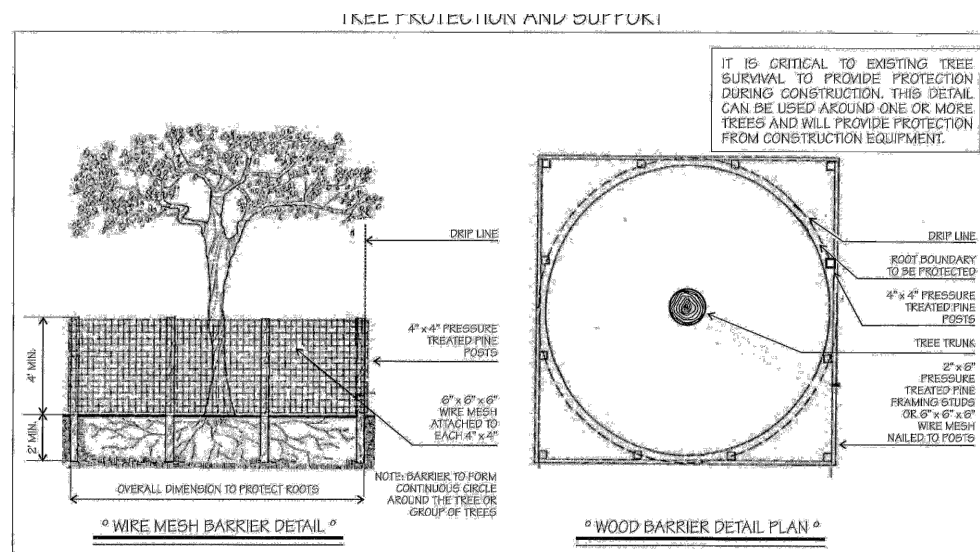

DISPOSITION PLAN
Scale: 1/32"=1'-0"