


RETAINING WALL SECTIONS

FIRST CHURCH of CHRIST, SCIENTIST PINE TREE DRIVE at 40TH STR., MIAMI BEACH, FLA.	
CHARLES DRAPER FAULKNER ARCHITECT 307 N. MICHIGAN AVE., CHICAGO, ILLINOIS FLA. REGISTRATION NUMBER 2606	SEAL OFFICE OF THE ARCHITECT CHAS. DRAPER FAULKNER CHICAGO, ILLINOIS DATE OCT. 17, '58 SHEET REV-11-7-58

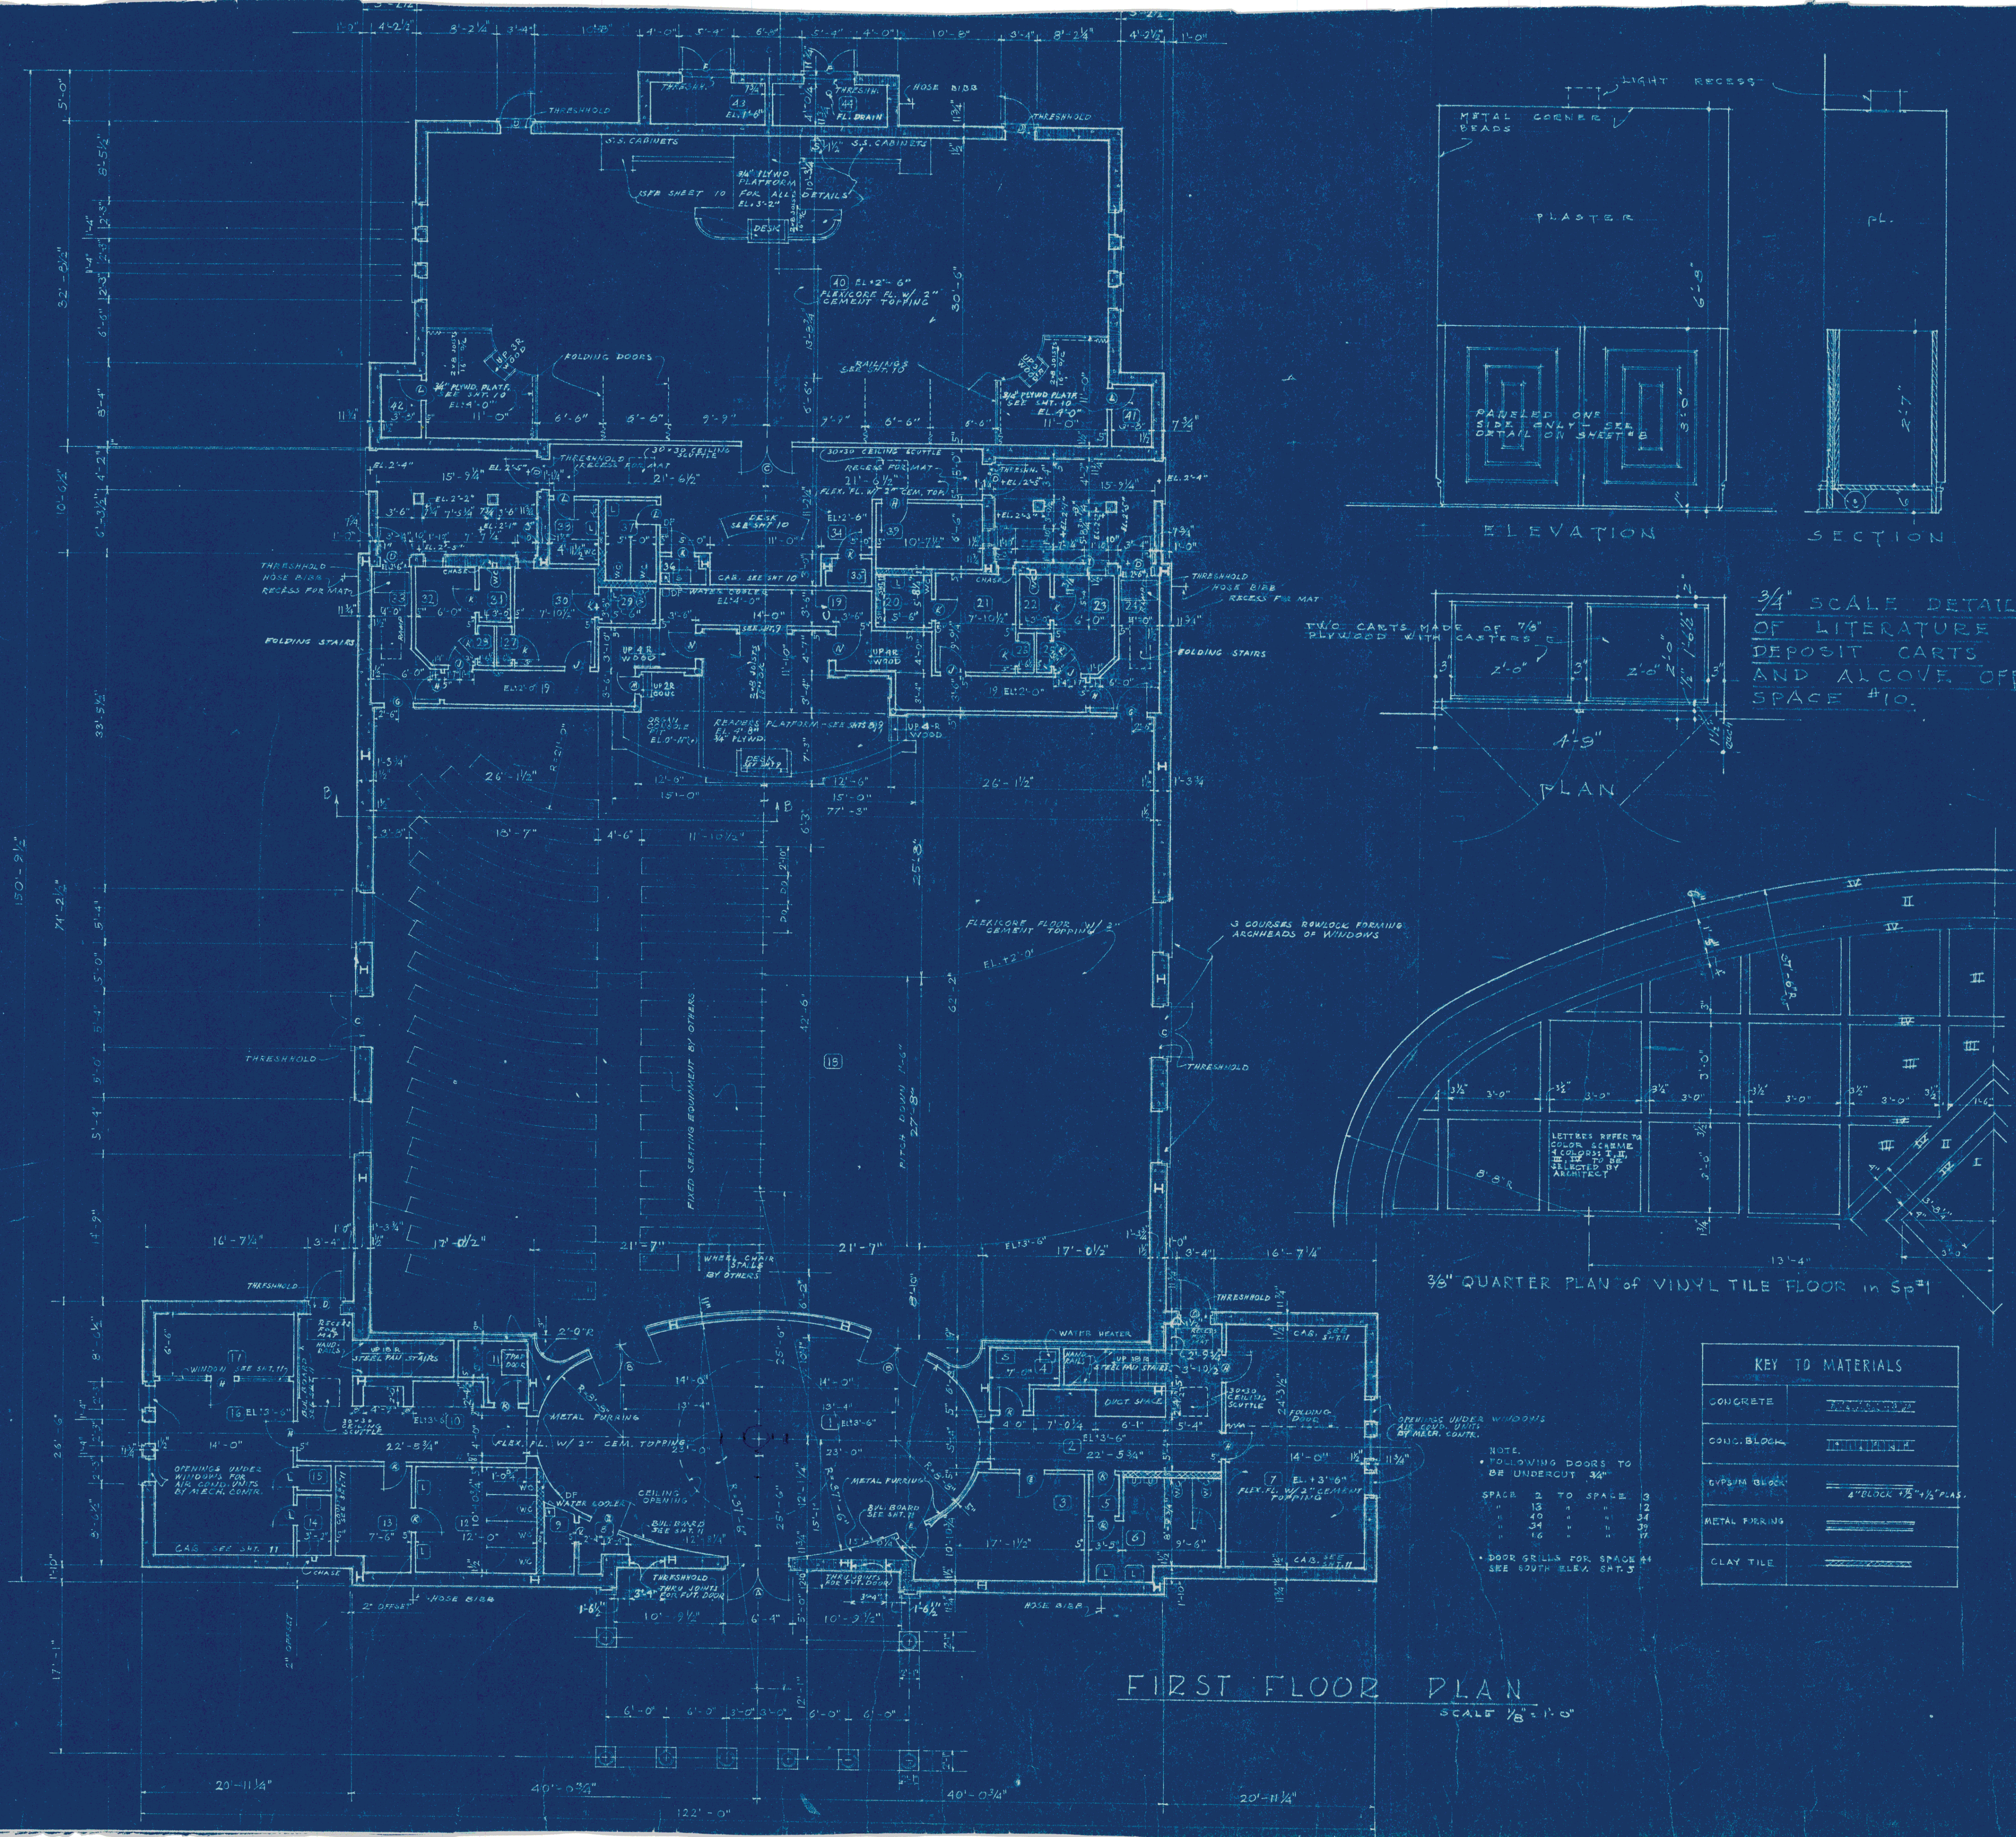

SPACE SCHEDULE									
NO.	NAME	FLOOR	CONSTR.	WALL	CEILING	CELL.	DOOR	WIND.	REMARKS
FIRST CHURCH OF CHRIST, SCIENTIST
PINE TREE DRIVE AT 40TH STR., MIAMI BEACH, FL.

CHARLES DRAPER FAULKNER
ARCHITECT
307 N. MICHIGAN AVE., CHICAGO, ILLINOIS
REGISTRATION NUMBER 2606

SEAL
CHAS. D. FAULKNER
CHICAGO, ILLINOIS

DATE
OCT. 17, 1938

SHEET
20