

LEGAL DESCRIPTION
 LOTS 5 AND 6, IN BLOCK 50, OF "ORCHARD SUBDIVISION NO. 2 & 3", ACCORDING TO THE PLAT THEREOF, AS RECORDED IN PLAT BOOK 8, PAGE 116, OF THE PUBLIC RECORDS OF MIAMI-DADE COUNTY, FLORIDA.

CERTIFIED TO:
 MIAMI BEACH KINGDOM HALL OF JEHOVAH'S WITNESSES

PROPERTY ADDRESS
 300 WEST 40TH STREET
 MIAMI BEACH, FL 33140

BOUNDARY SURVEY
 INVOICE # 37265U2
 SURVEY DATE 05/14/19
 SURVEY DATE 08/13/21
 SURVEY DATE 06/16/23

FLOOD ZONE AE-7.0'
 MAP DATE 09/11/09
 MAP NUMBER 120651 0317L

- LEGEND**
- CABLE JUNCTION BOX
 - CATCH BASIN
 - CLEAN OUT
 - CONTROL VALVE
 - ELECTRIC SERVICE
 - FIRE HYDRANT
 - FP&L PAD
 - GUY ANCHOR
 - MANHOLE
 - POOL EQUIPMENT
 - POWER/LIGHT POLE
 - SPRINKLER SYSTEM
 - WATER METER
 - WATER VALVE
 - WELL
 - BRICK PAVERS
 - CENTERLINE
 - CONCRETE/CHAT
 - CONCRETE WALL
 - ELEVATION
 - METAL FENCE
 - OVERHEAD WIRES
 - WOOD DECK/DOCK
 - WOOD FENCE
 - TREE

CURVE TABLE

NUMBER	DELTA	CHORD BEARING	RADIUS '	ARC '	LC '
C1	17°46'43"	N.19°16'53"E.	589.57	182.94	182.21
C2	88°35'14"	N.54°41'09"E.	15.00	23.19	20.95
C3	89°59'14"	S.36°01'37"E.	15.00	23.56	21.21


- SURVEYOR'S NOTES**
1. BASIS OF BEARINGS AS INDICATED ON SKETCH.
 2. LEGAL DESCRIPTION PROVIDED BY CLIENT.
 3. THE LANDS SHOWN HEREON WERE NOT ABSTRACTED BY THIS OFFICE FOR EASEMENTS, RIGHT-OF-WAYS, OWNERSHIP OR OTHER INSTRUMENTS OF RECORD.
 4. UNDERGROUND OR INTERIOR PORTIONS OF FOOTINGS, FOUNDATIONS, WALLS OR OTHER NON-VISIBLE IMPROVEMENTS WERE NOT LOCATED.
 5. ELEVATIONS ARE BASED ON THE NATIONAL GEODETIC VERTICAL DATUM OF 1929 UNLESS OTHERWISE SHOWN.
 6. FENCE TIES ARE TO THE CENTER-LINE OF FENCE. WALL TIES ARE TO THE FACE OF WALL.
 7. IN SOME INSTANCES GRAPHIC REPRESENTATIONS HAVE BEEN EXAGGERATED TO MORE CLEARLY ILLUSTRATE THE CONTROL THE LOCATION OF THE IMPROVEMENTS OVER SCALED POSITIONS.
 8. THE DIMENSIONS AND DIRECTIONS SHOWN HEREON ARE IN SUBSTANTIAL AGREEMENT WITH RECORD VALUES UNLESS OTHERWISE NOTED.
 9. PARTY WALLS ARE CENTERED ON PROPERTY LINE AND ARE 0.7' WIDE UNLESS OTHERWISE NOTED.
 10. EXISTING CORNERS FOUND OFF WITNESS PROPERTY CORNERS
 11. OBSTRUCTED CORNERS ARE WITNESSED BY IMPROVEMENTS.
 12. NO ATTEMPT WAS MADE TO LOCATE WRITTEN OR UNWRITTEN EASEMENTS OR RIGHTS-OF-WAY, OTHER THAN THOSE SHOWN HEREON.



ATLANTIC COAST
 SURVEYING INC.

PAUL J. STOWELL
 PROFESSIONAL LAND SURVEYOR
 FLORIDA CERTIFICATION NO. 5241
 ATLANTIC COAST SURVEYING, INC.
 13798 NW 4TH STREET, SUITE 306
 SUNRISE, FL 33325
 OFFICE: 954.587.2100 FAX: 954.587.5418

- ABBREVIATIONS**
- BC BUILDING CORNER
 - BW BACK OF WALK
 - CA CALCULATED
 - M MEASURED
 - N.T.S. NOT TO SCALE
 - OP OPEN PORCH
 - ORB OFFICIAL RECORDS BOOK
 - PC POINT OF CURVATURE
 - POB POINT OF BEGINNING
 - POC POINT OF COMMENCEMENT
 - PG PAGE
 - PRC POINT OF REVERSE CURVE
 - PRM PERMANENT REFERENCE MONUMENT
 - PT POINT OF TANGENCY
 - E/F END OF FENCE
 - EP EDGE OF PAVEMENT
 - EW EDGE OF WATER
 - F/C FENCE CORNER
 - F/L FENCE LINE
 - FIP FOUND IRON PIPE
 - FIR FOUND IRON ROD
 - FN FOUND NAIL
 - FN&D FOUND NAIL & DISC
 - FP&L FLORIDA POWER AND LIGHT
 - R RECORD
 - RAD RADIAL
 - SN&D SET NAIL & DISC # 5495
 - SP SCREENED PORCH
 - SP&C SET 1/2" PIN & CAP # 5495

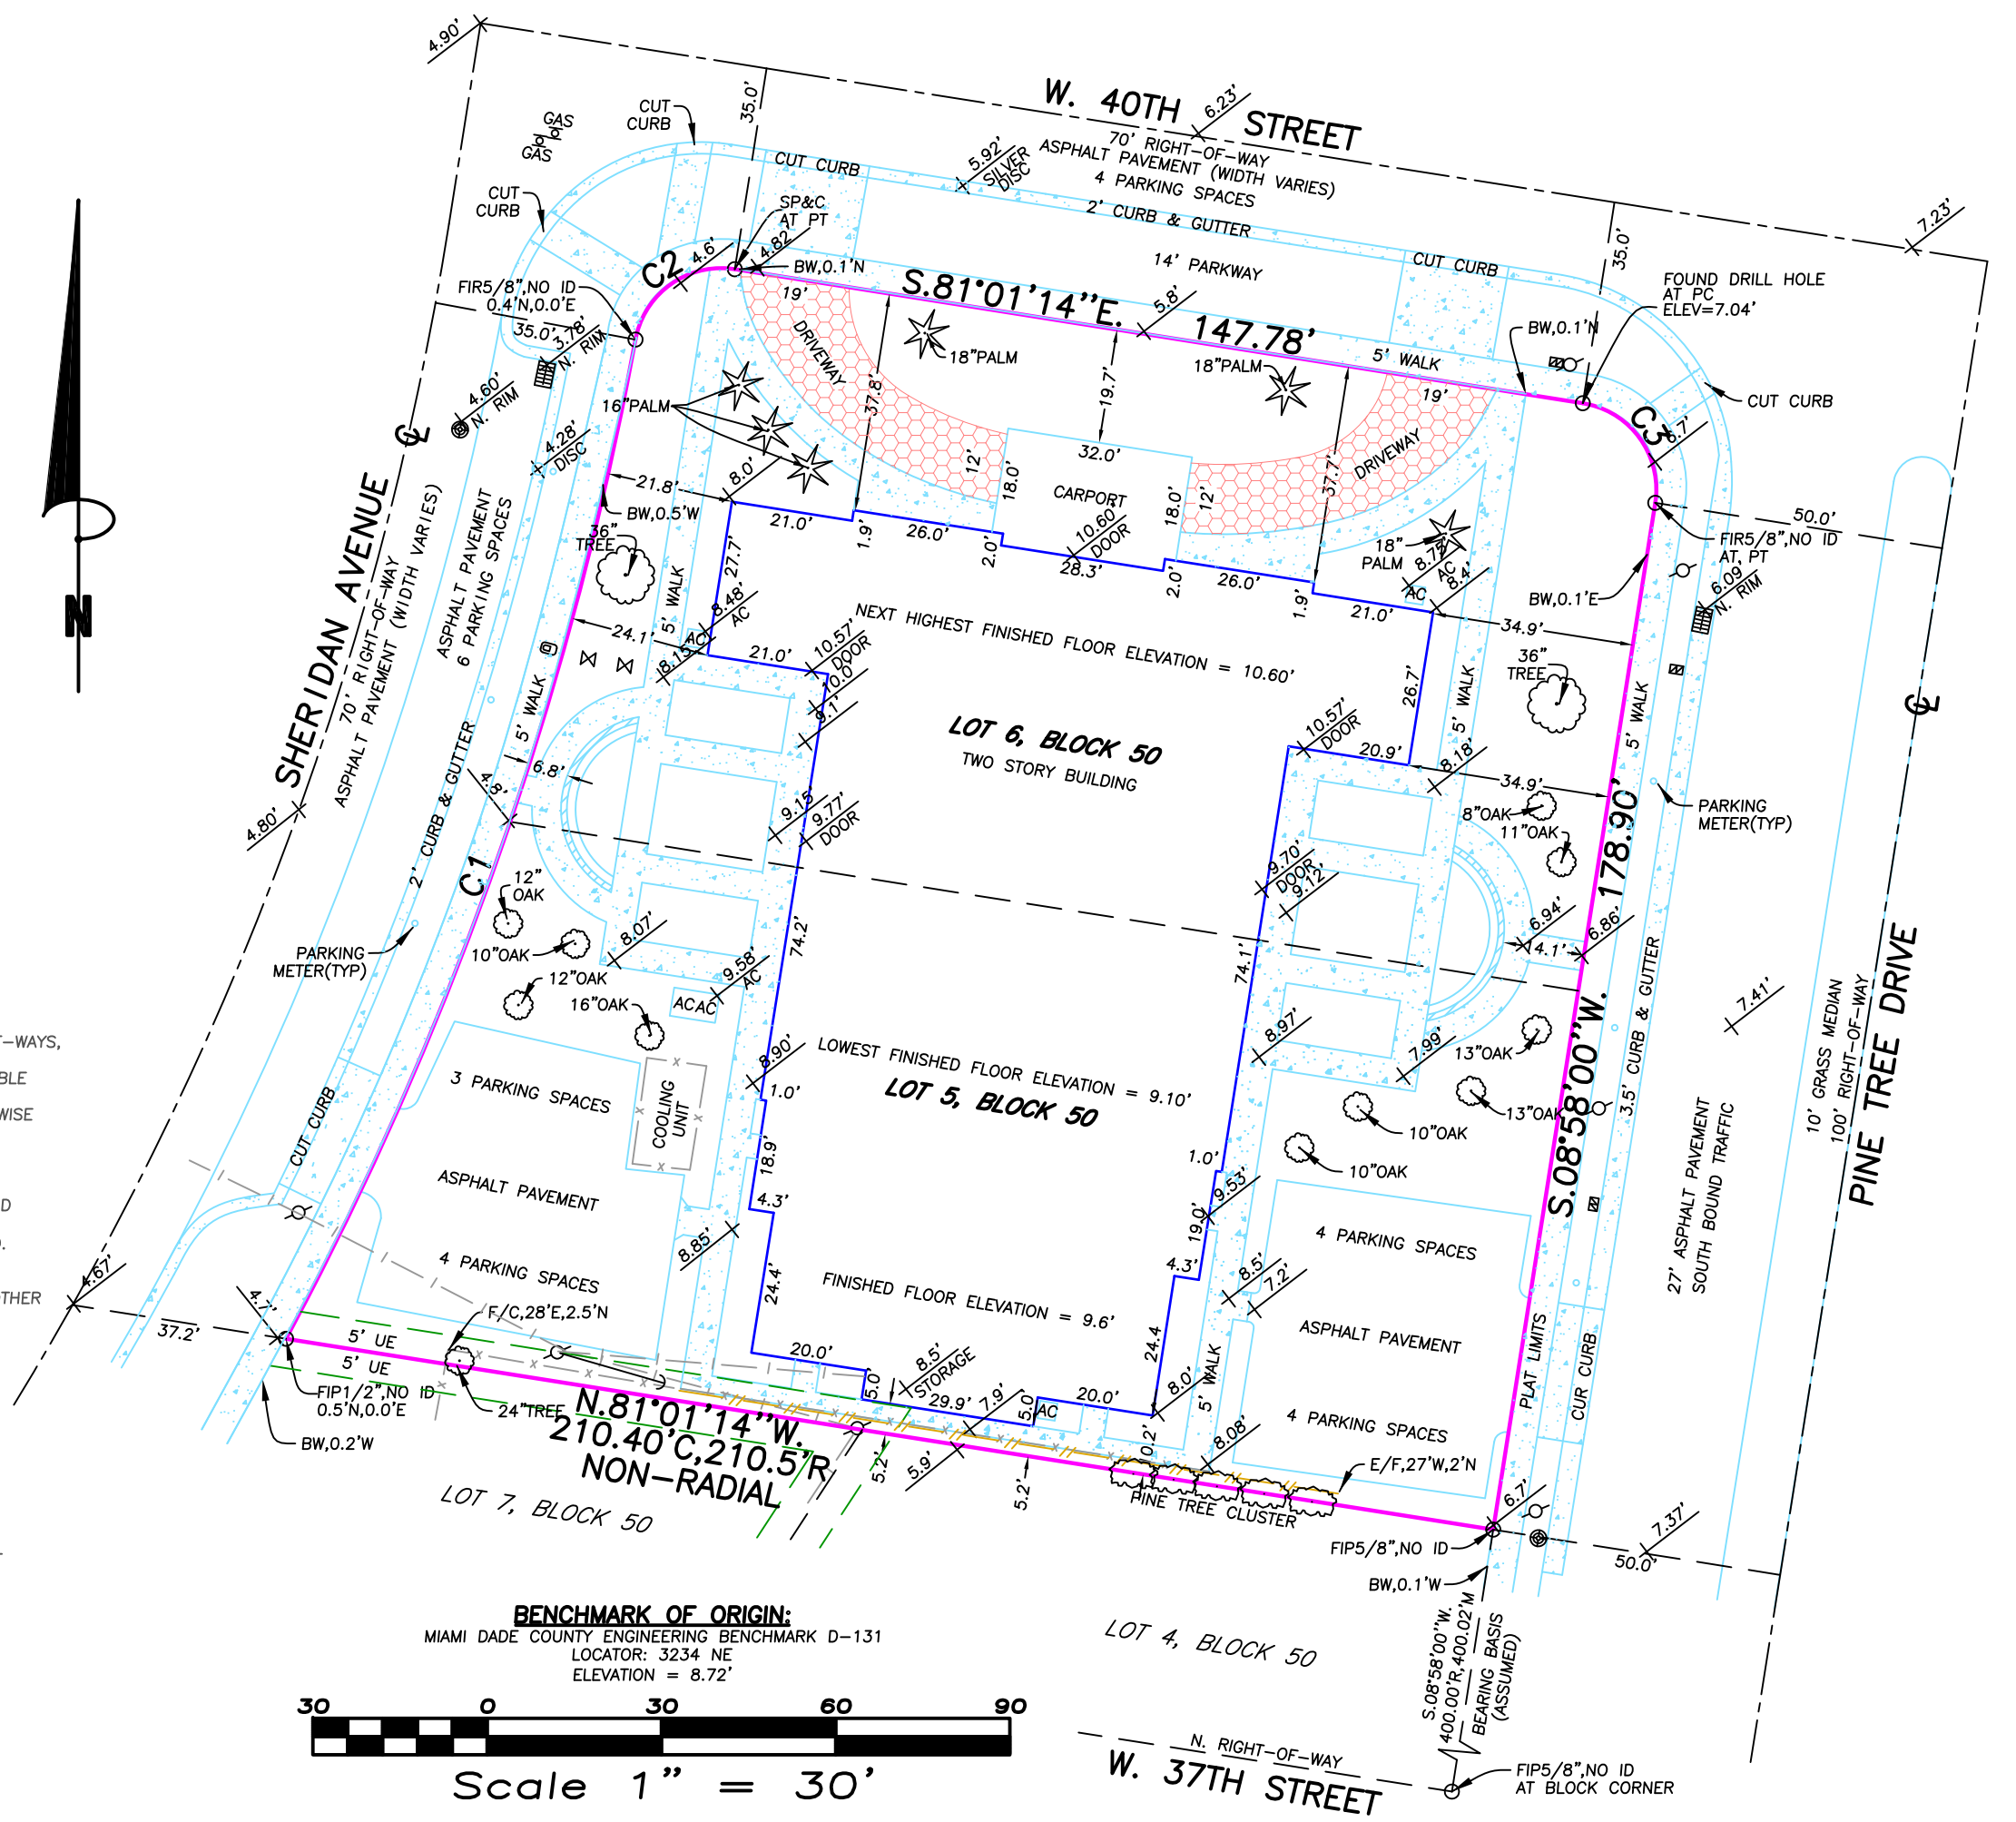

BENCHMARK OF ORIGIN:
 MIAMI DADE COUNTY ENGINEERING BENCHMARK D-131
 LOCATOR: 3234 NE
 ELEVATION = 8.72'

Scale 1" = 30'