



DRB23-0983
34 Star Island Drive
Miami Beach, FL 33139
March 5, 2024

CHOEFF **LEVY** FISCHMAN
ARCHITECTURE + DESIGN




Proposed Residence



REQUESTS

- Variance approval of Section 7.2.2.3(b)(9) of the Resiliency Code to permit the elevator bulkhead to exceed 13'-0" above the roofline, where 10'-0" is permitted.
- Two waivers for the north and south elevation pursuant to Section 7.2.2.3(b)(2)(A) of the Resiliency Code to waive the requirement that there be open spaces every 60 feet along the minimum side set back line, that those open spaces be at least 8' in depth and constitute no less than 1% of the total lot area.

ELEVATOR VARIANCE REQUEST

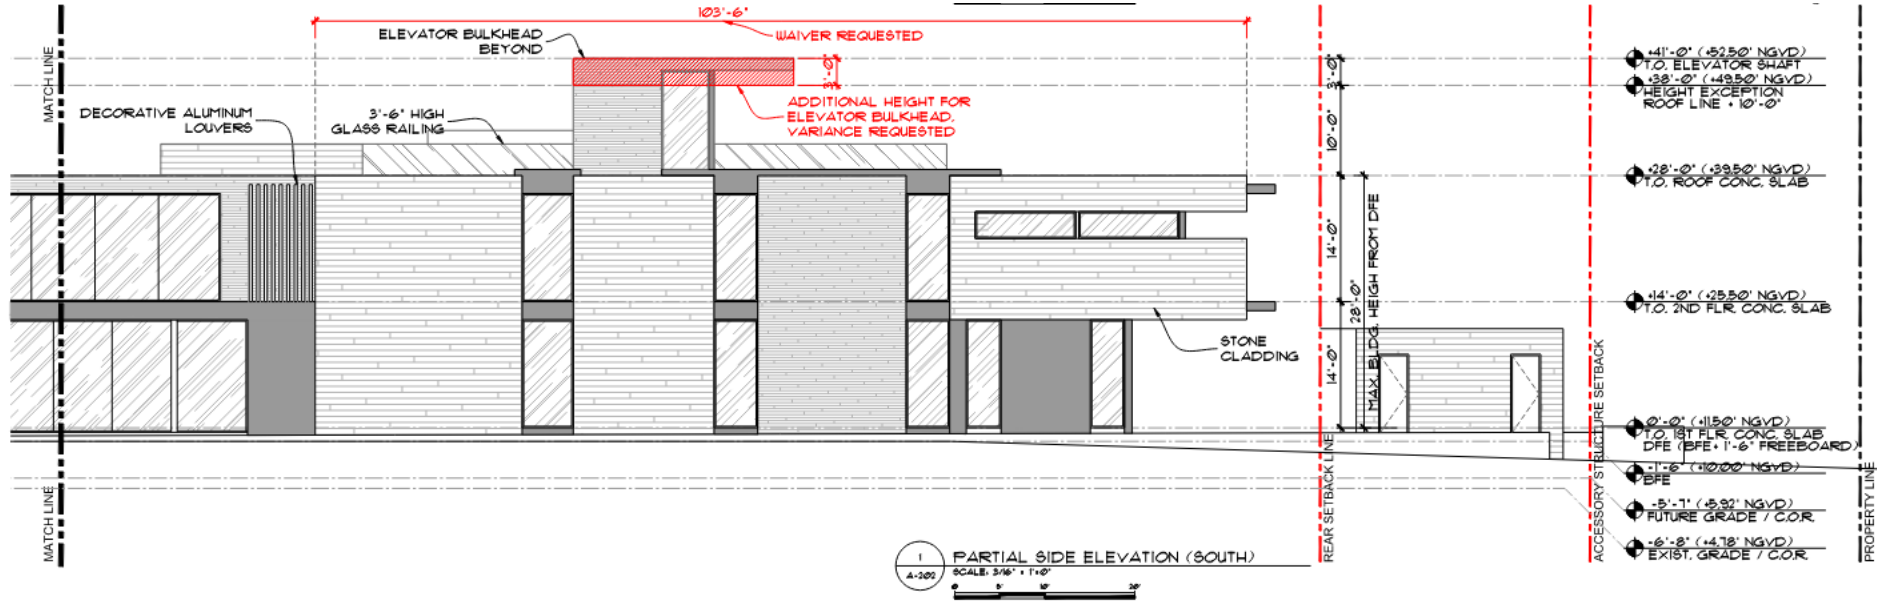











LOT COVERAGE (FOOTPRINT) :


LOT SIZE:	40,000 S.F.
FIRST FLOOR	10,333.0 S.F.
SECOND FLOOR OVERHANGS	2,158.9 S.F.
GARAGE REDUCTION	-500 S.F.
TOTAL	11,991.9 S.F.
UNIT / LOT COVERAGE	(29.97% S.F.)
	(30% MAX)

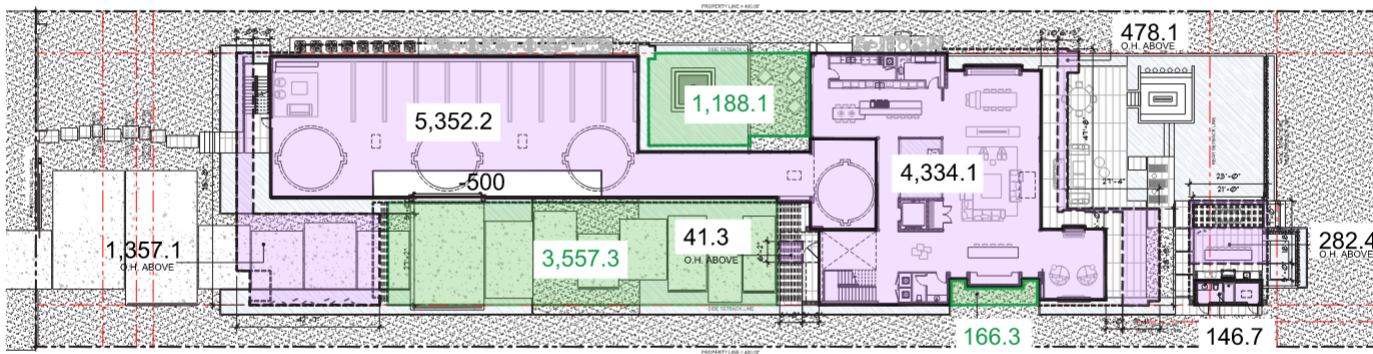

UNIT SIZE :

LOT SIZE:	40,000 S.F.
FIRST FLOOR	9,621.0 S.F.
SECOND FLOOR	9,591.4 S.F.
ROOFTOP	155.6 S.F.
TOTAL	19,368.0 S.F.
UNIT / LOT SIZE	48.4% (50% MAX)


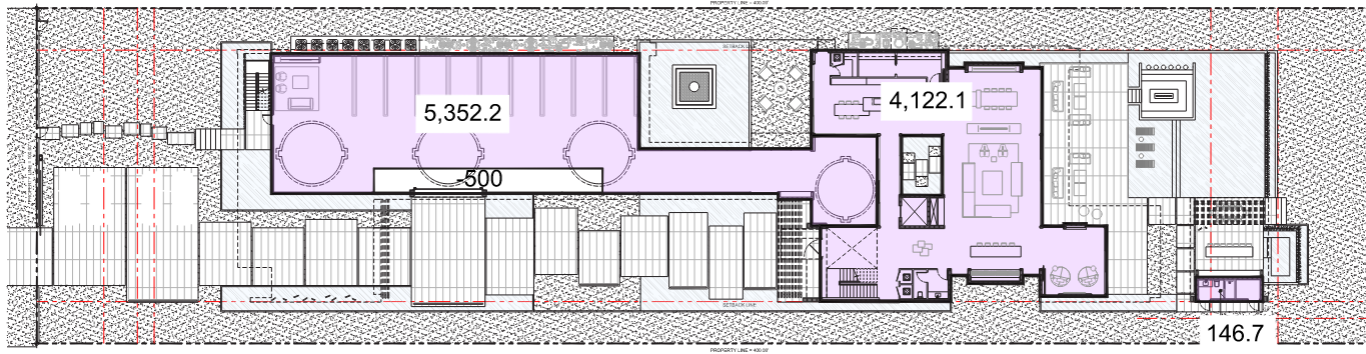




FIRST FLOOR
UNIT SIZE
A-0001 Scale: 3/32" = 1'-0"

Sheet No.
A-003

UNIT SIZE :

LOT SIZE: _____ 40,000 S.F.

FIRST FLOOR _____ 9,621.0 S.F.


SECOND FLOOR _____ 9,591.4 S.F.

ROOFTOP _____ 155.6 S.F.


TOTAL _____ 19,368.0 S.F.

UNIT / LOT SIZE _____ 48.4%

(50% MAX)

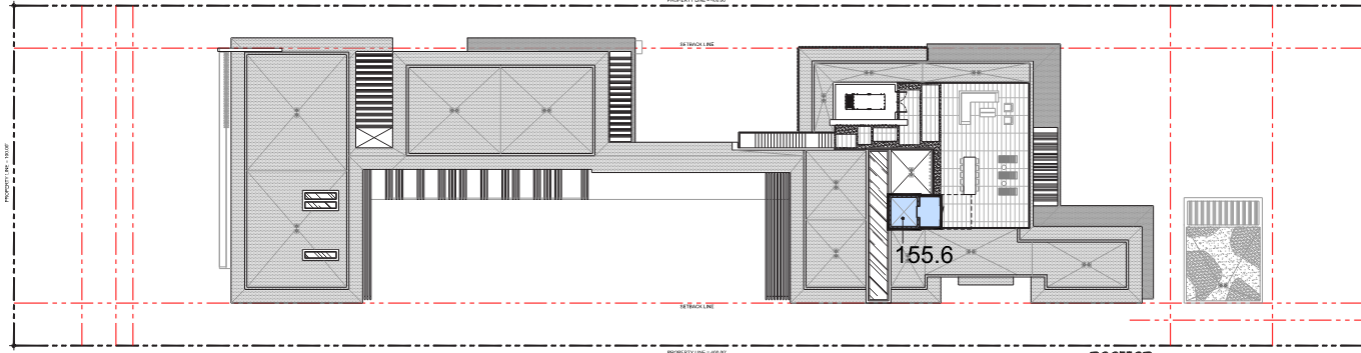


2 ROOFTOP
UNIT SIZE
A-004 Scale: 3/32" = 1'-0"

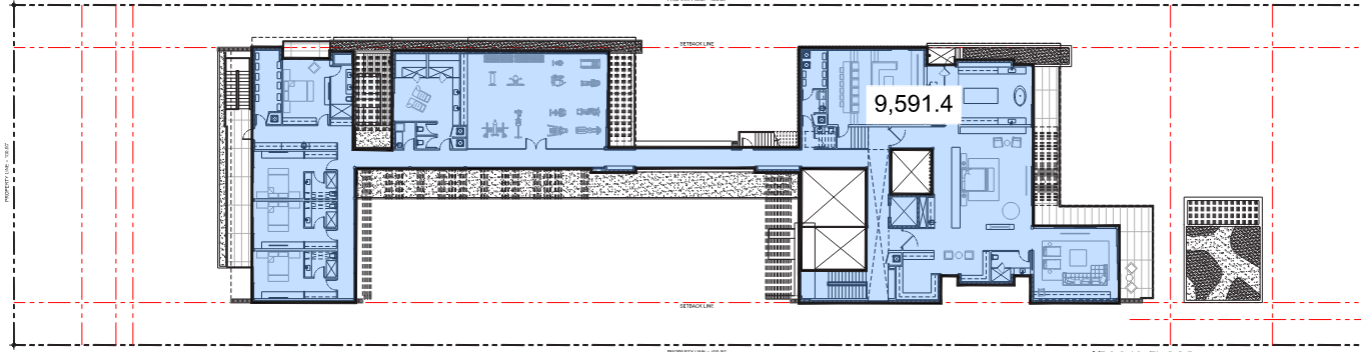

1 SECOND FLOOR
UNIT SIZE
A-004 Scale: 3/32" = 1'-0"


FRONT YARD CALCULATIONS :

AREA: 3,000 S. F. 100%
 IMPERVIOUS AREA: 1,066.1 S. F. 35.5%
 PERVIOUS AREA: 1,939.1 S. F. 64.5%
 (50% MIN.)

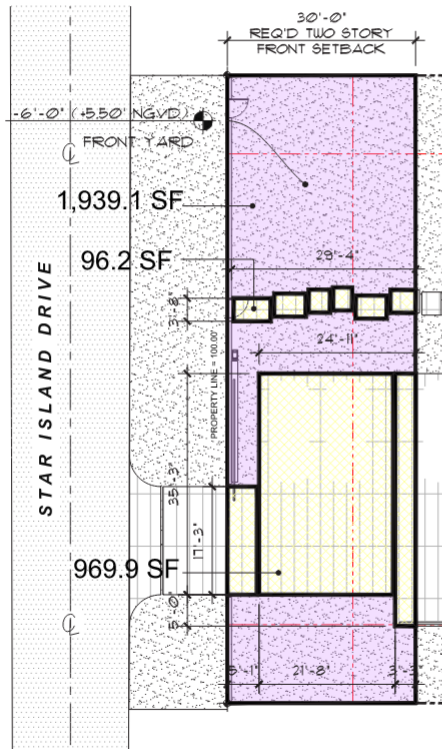

REAR YARD CALCULATIONS :

AREA: 5,000 S. F. 100%
 IMPERVIOUS AREA: 1,139.9 S. F. 22.8%
 PERVIOUS AREA: 3,853.7 S. F. 77.2%
 (70% MIN.)

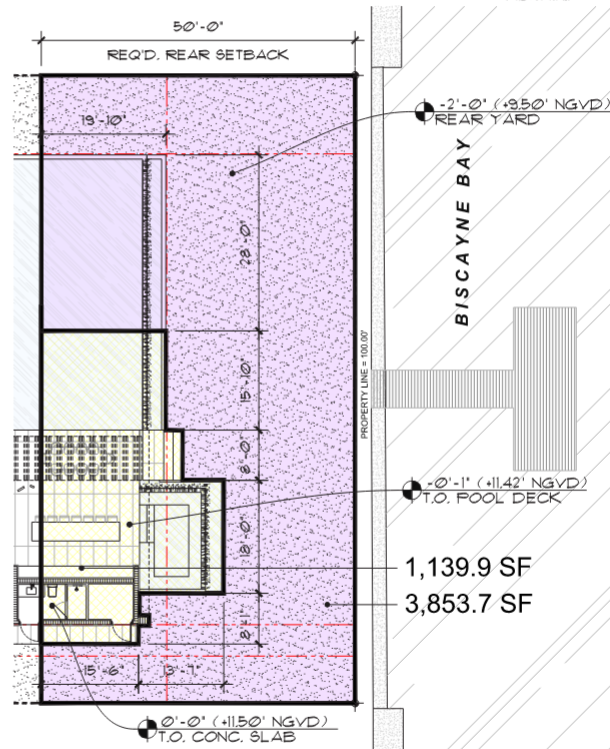

1 YARD CALCULATIONS
 A-005 Scale: 3/8" = 1'-0"







ROOF DECK AREA :

SECOND FLOOR ENCLOSED AREA _____ 10,191.7 S.F.

ROOF DECK AREA _____ 1,762.5 S.F.
(17.3% S.F. OF THE
ROOF BELOW)
(25% MAX)


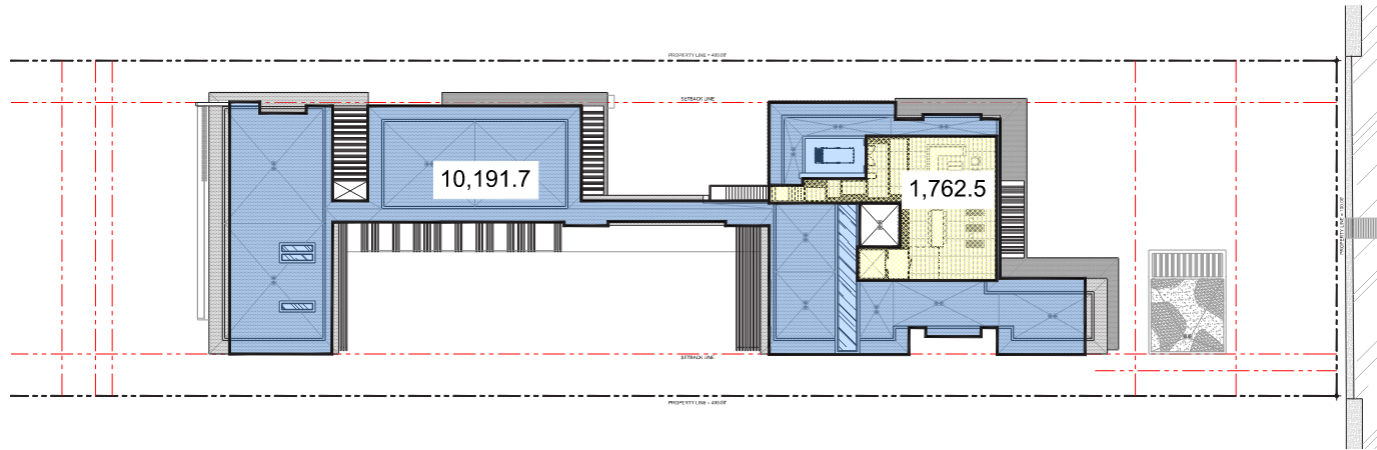










1 ROOF DECK
A-006 Scale: 3/32" = 1'-0"

SHEET NO.
A-006

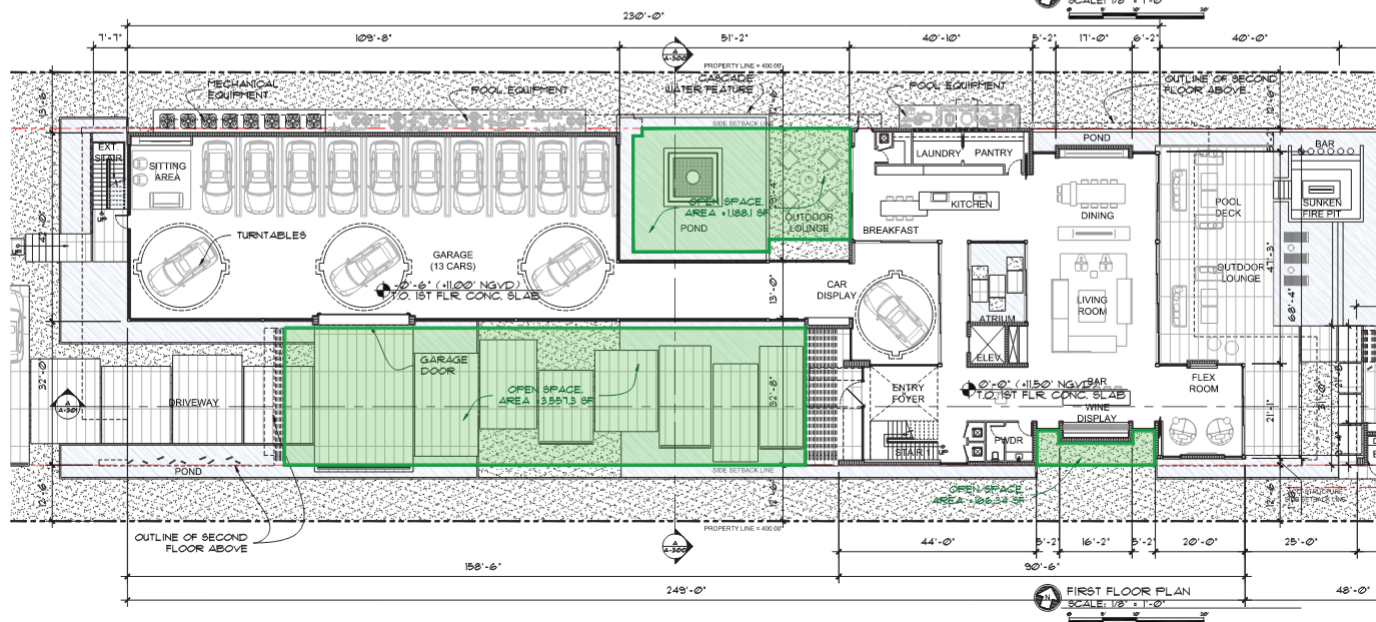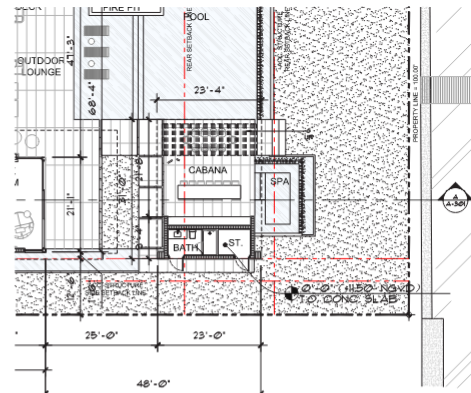

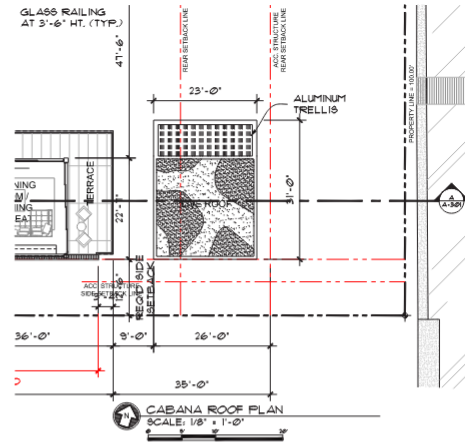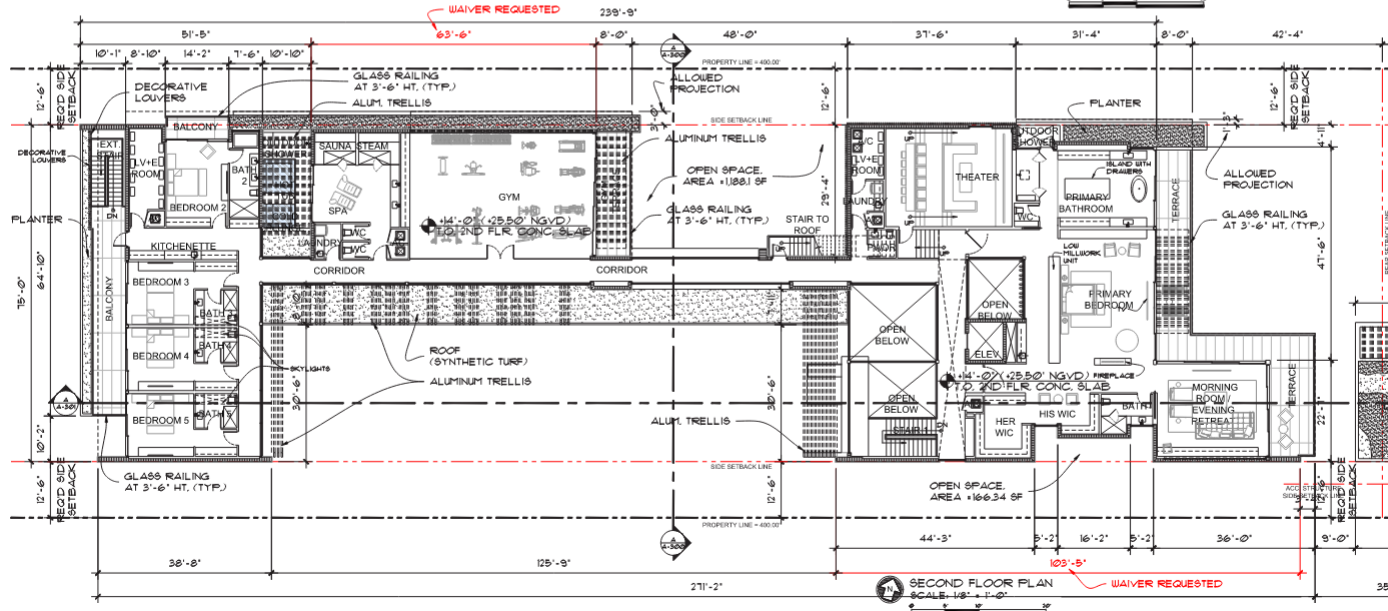

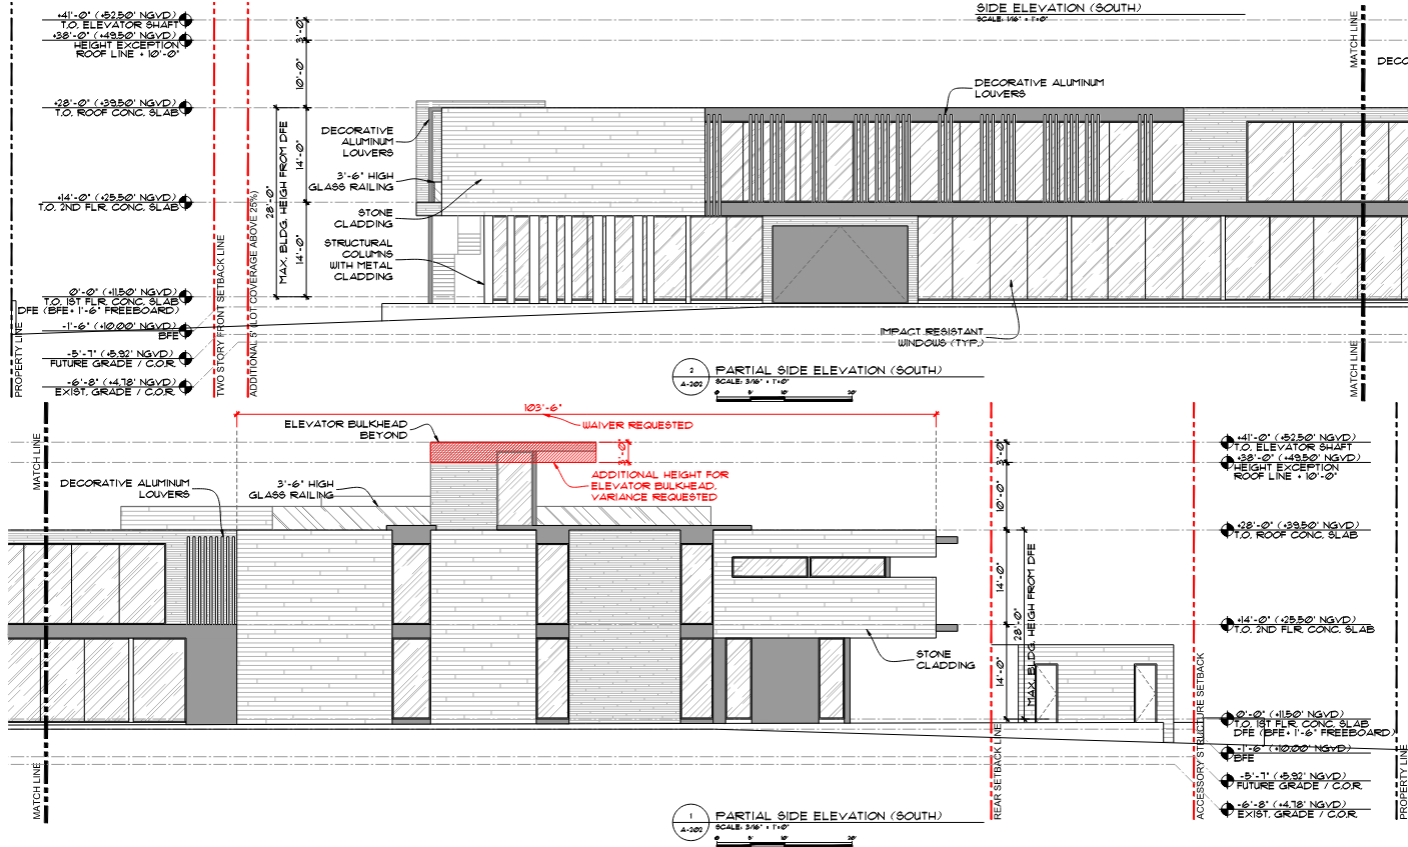

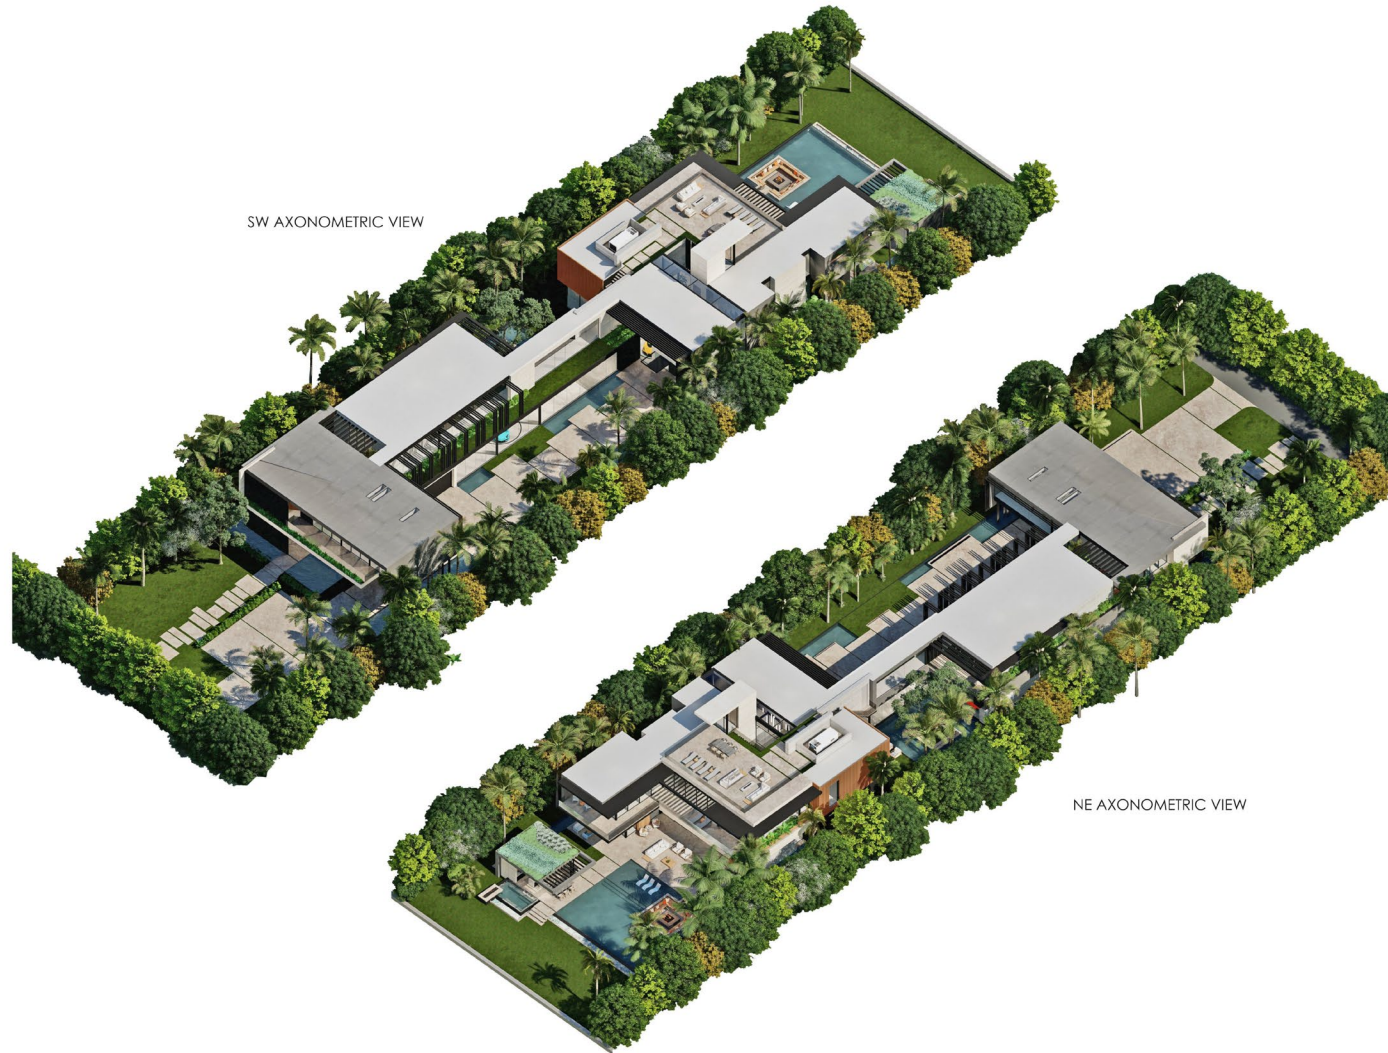

SW AXONOMETRIC VIEW

NE AXONOMETRIC VIEW

























































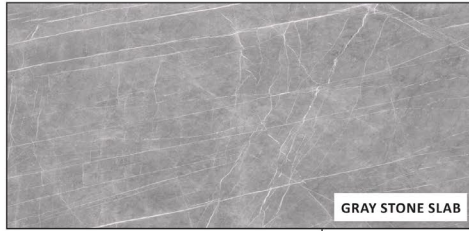

Thank You



FRONT ELEVATION (WEST)



REAR ELEVATION (EAST)



LEFT ELEVATION 02 (NORTH)



LEFT ELEVATION 01 (NORTH)



LEFT ELEVATION 02 (NORTH)








LEFT ELEVATION 01 (NORTH)



RIGHT ELEVATION 02 (SOUTH)



RIGHT ELEVATION 01 (SOUTH)



RIGHT ELEVATION 02 (SOUTH)










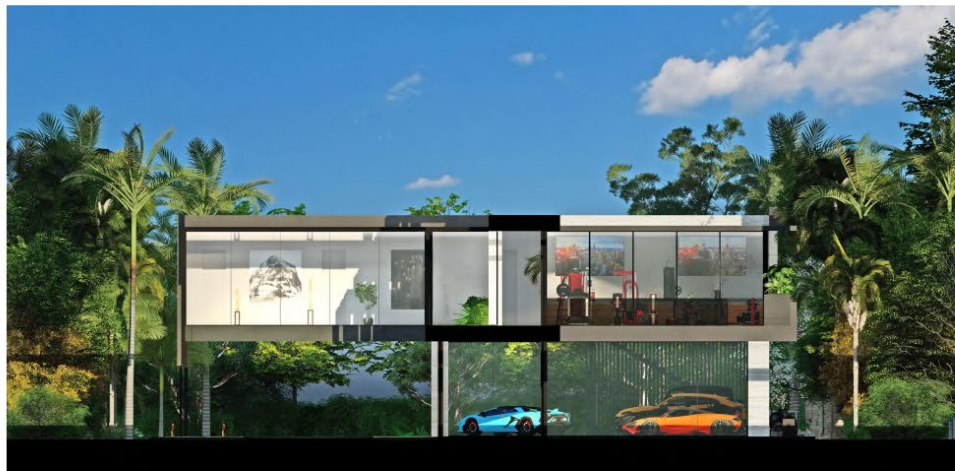

COURTYARD ELEVATION (EAST)



COURTYARD ELEVATION (WEST)