


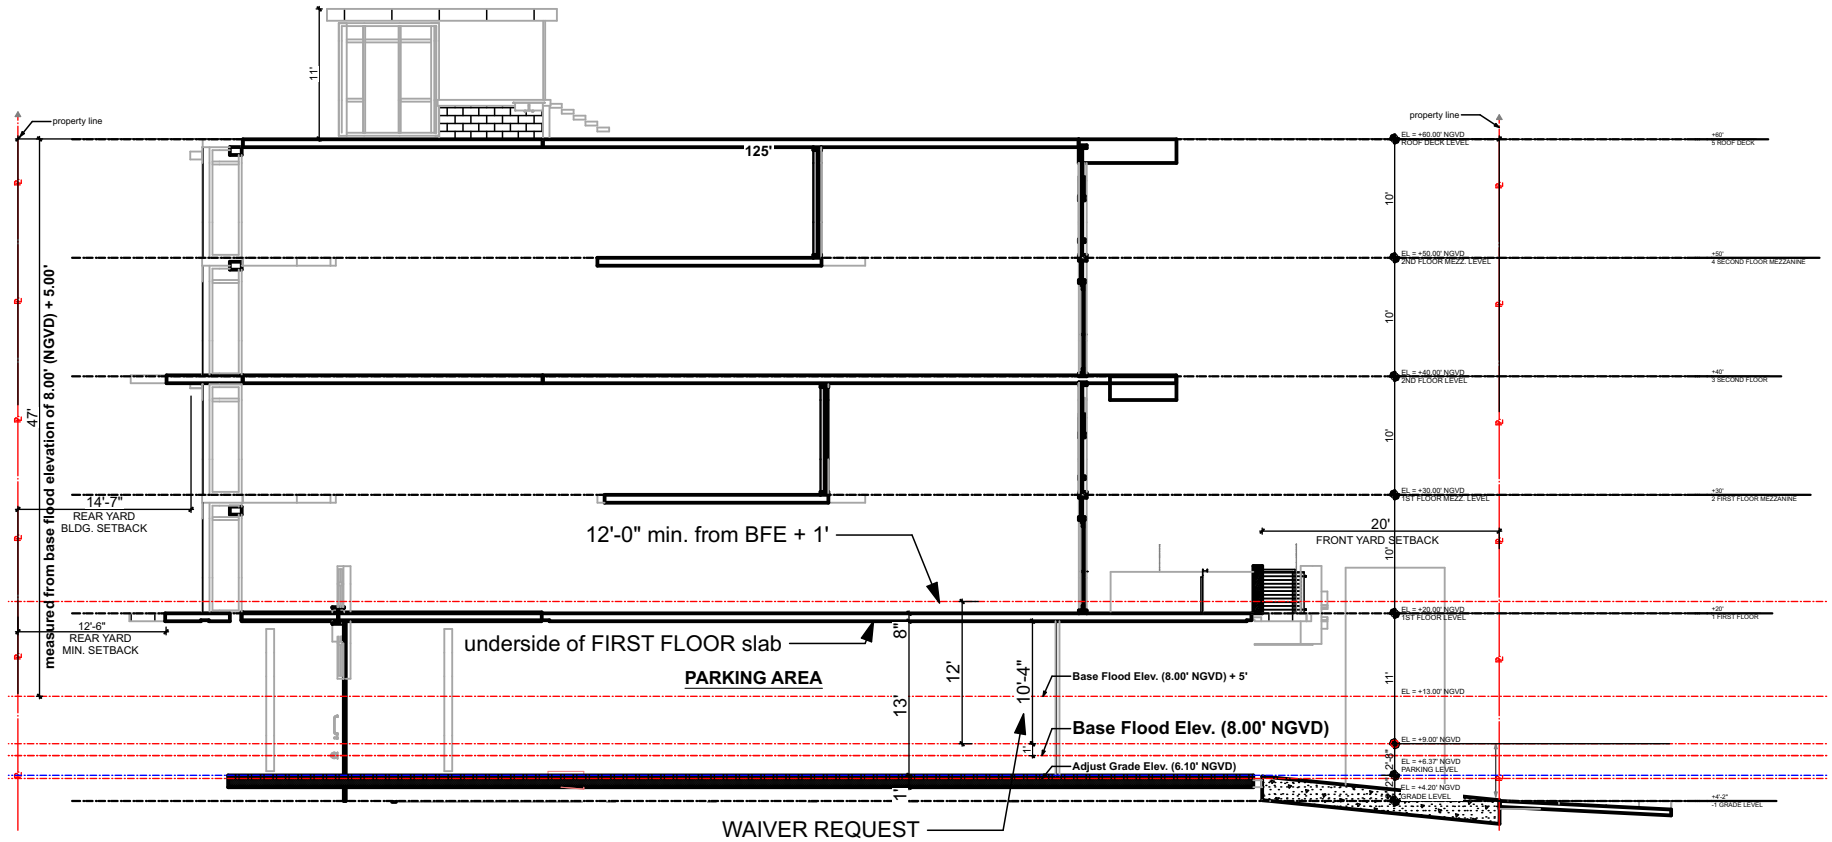

WAIVER DIAGRAM

DATE: 7/6/23

FINAL SUBMITTAL
DRB20-0593

PROJECT:

Design Review Board
Normandy Lofts

1915 Normandy Drive Miami Beach FL, 33141



www.eco-urbandesigns.com