


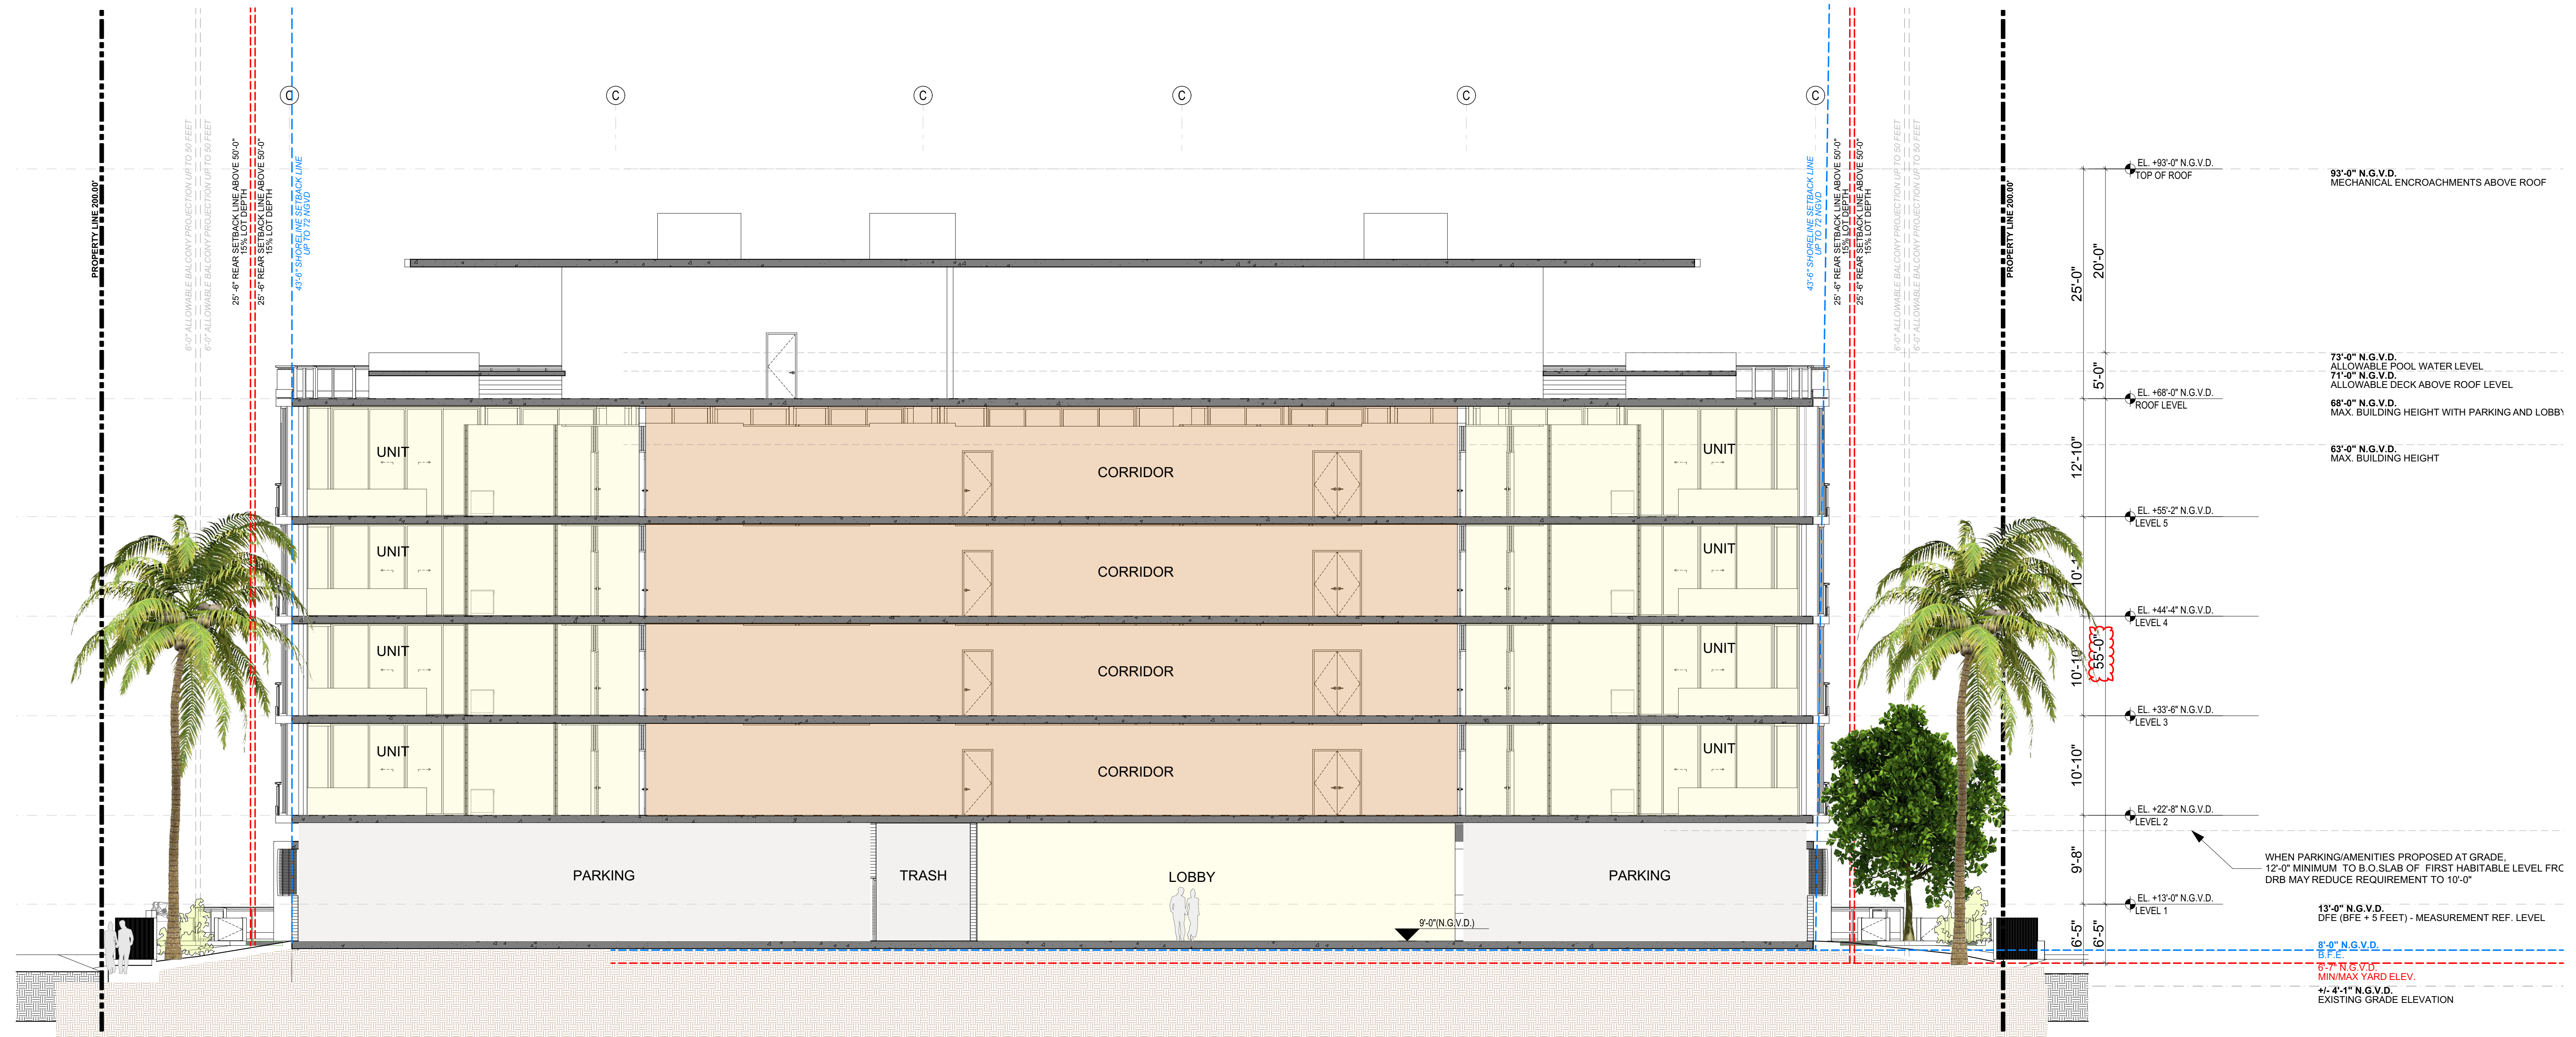

1 SECTION A
N.G.V.D. SCALE: 1/8" = 1'-0"

Revisions

#Client Company

```
#Client Address1
#Client Address2
#Client City, #Client State #Client
Postcode
```

#Client Phone Number

Luis O. Revuelta
AR-0007972

FINAL SUBMITTAL
DRB File No. 23-0934

Date
11/05/2023

Scale
AS SHOWN

Project No. 0122

2133
Sheet Name

SECTION A

Sheet No.
A-501

A-501







