



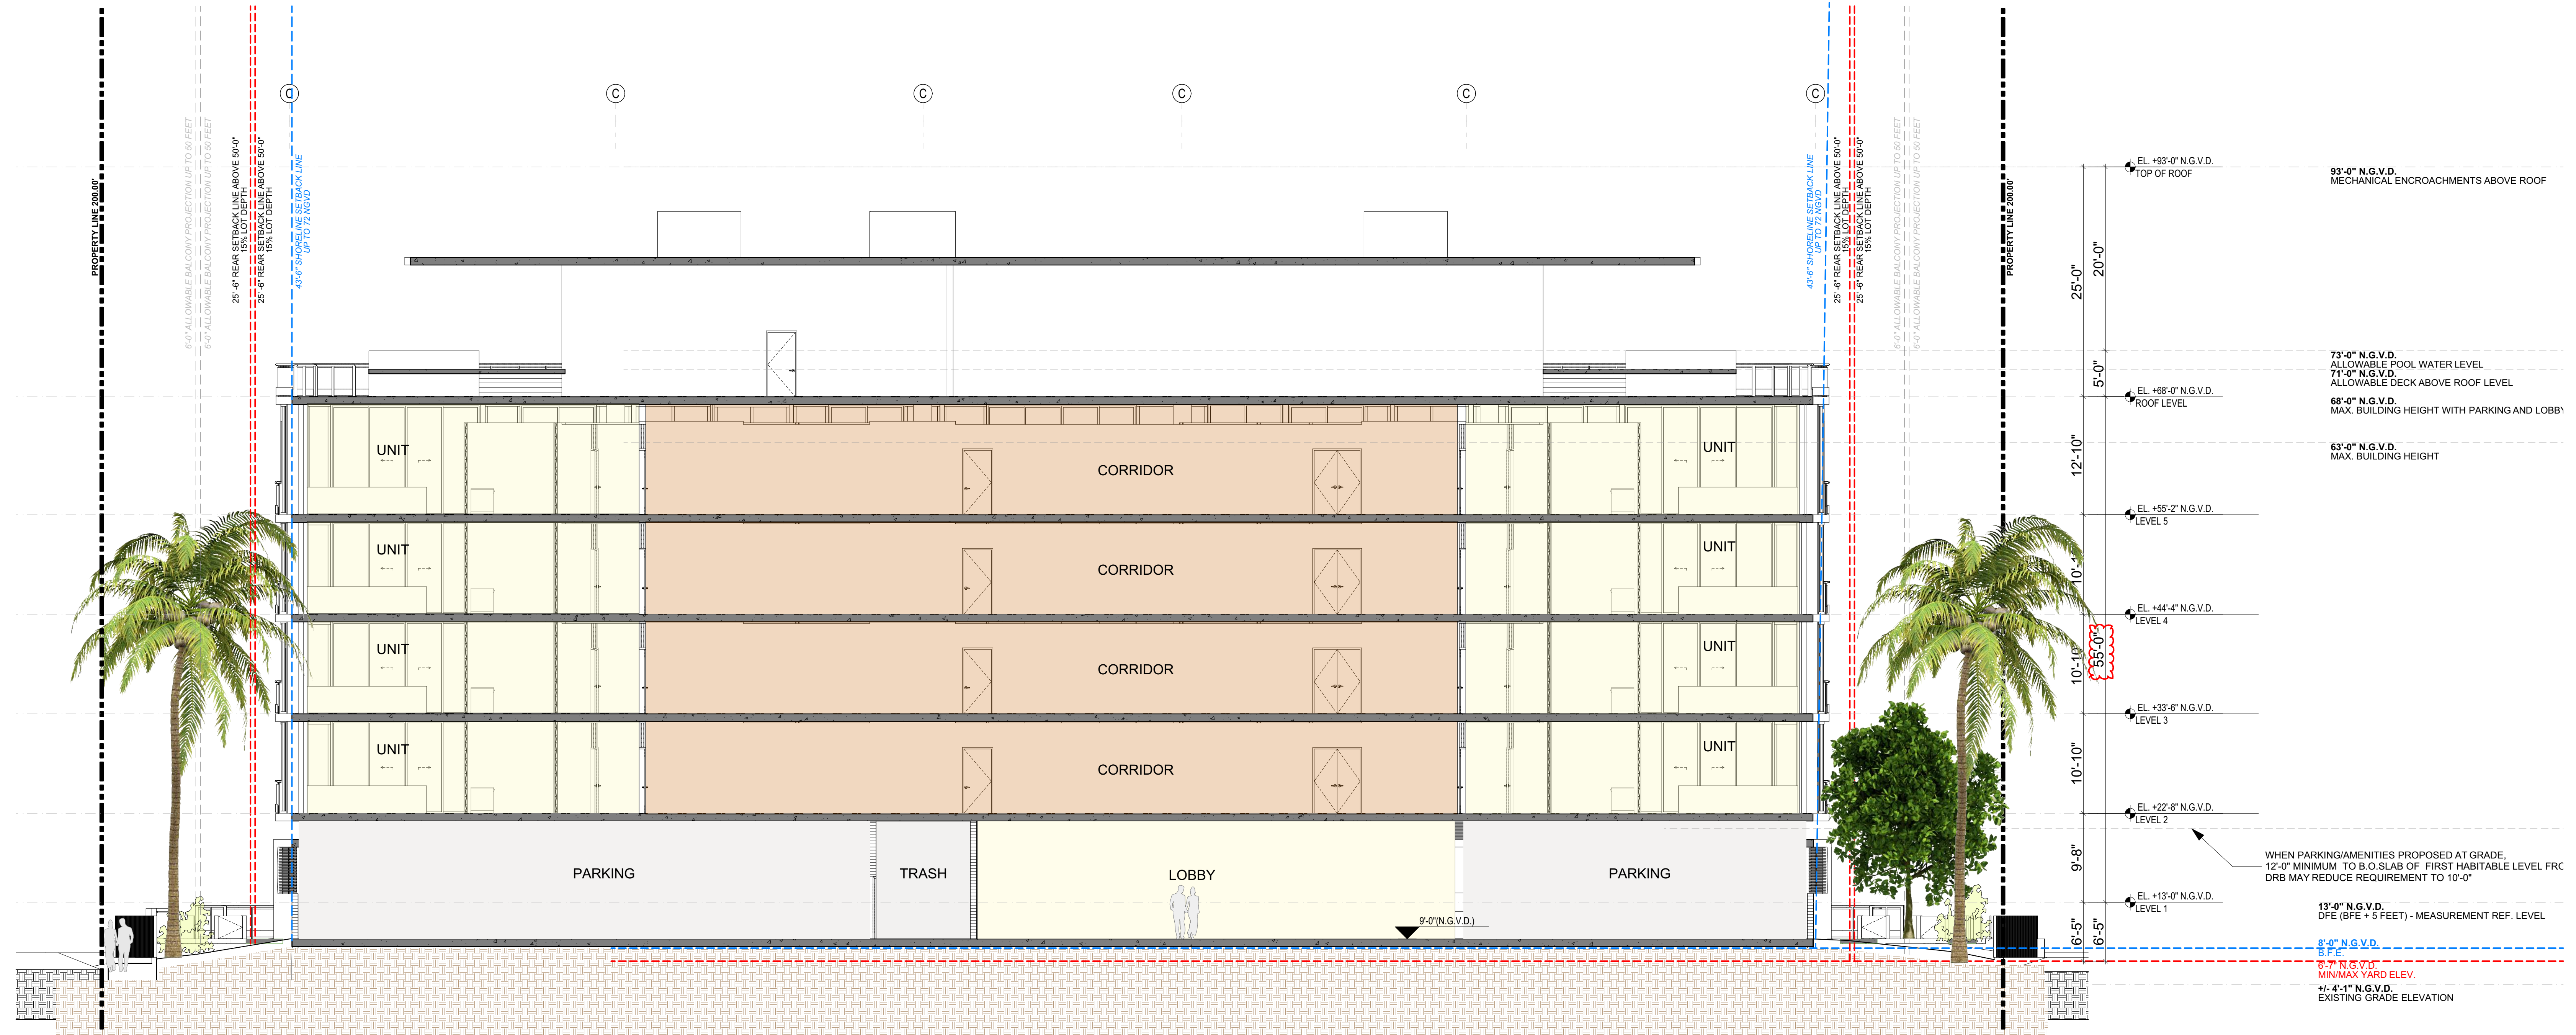

1 SECTION A
N.G.V.D. SCALE: 1/8" = 1'-0"

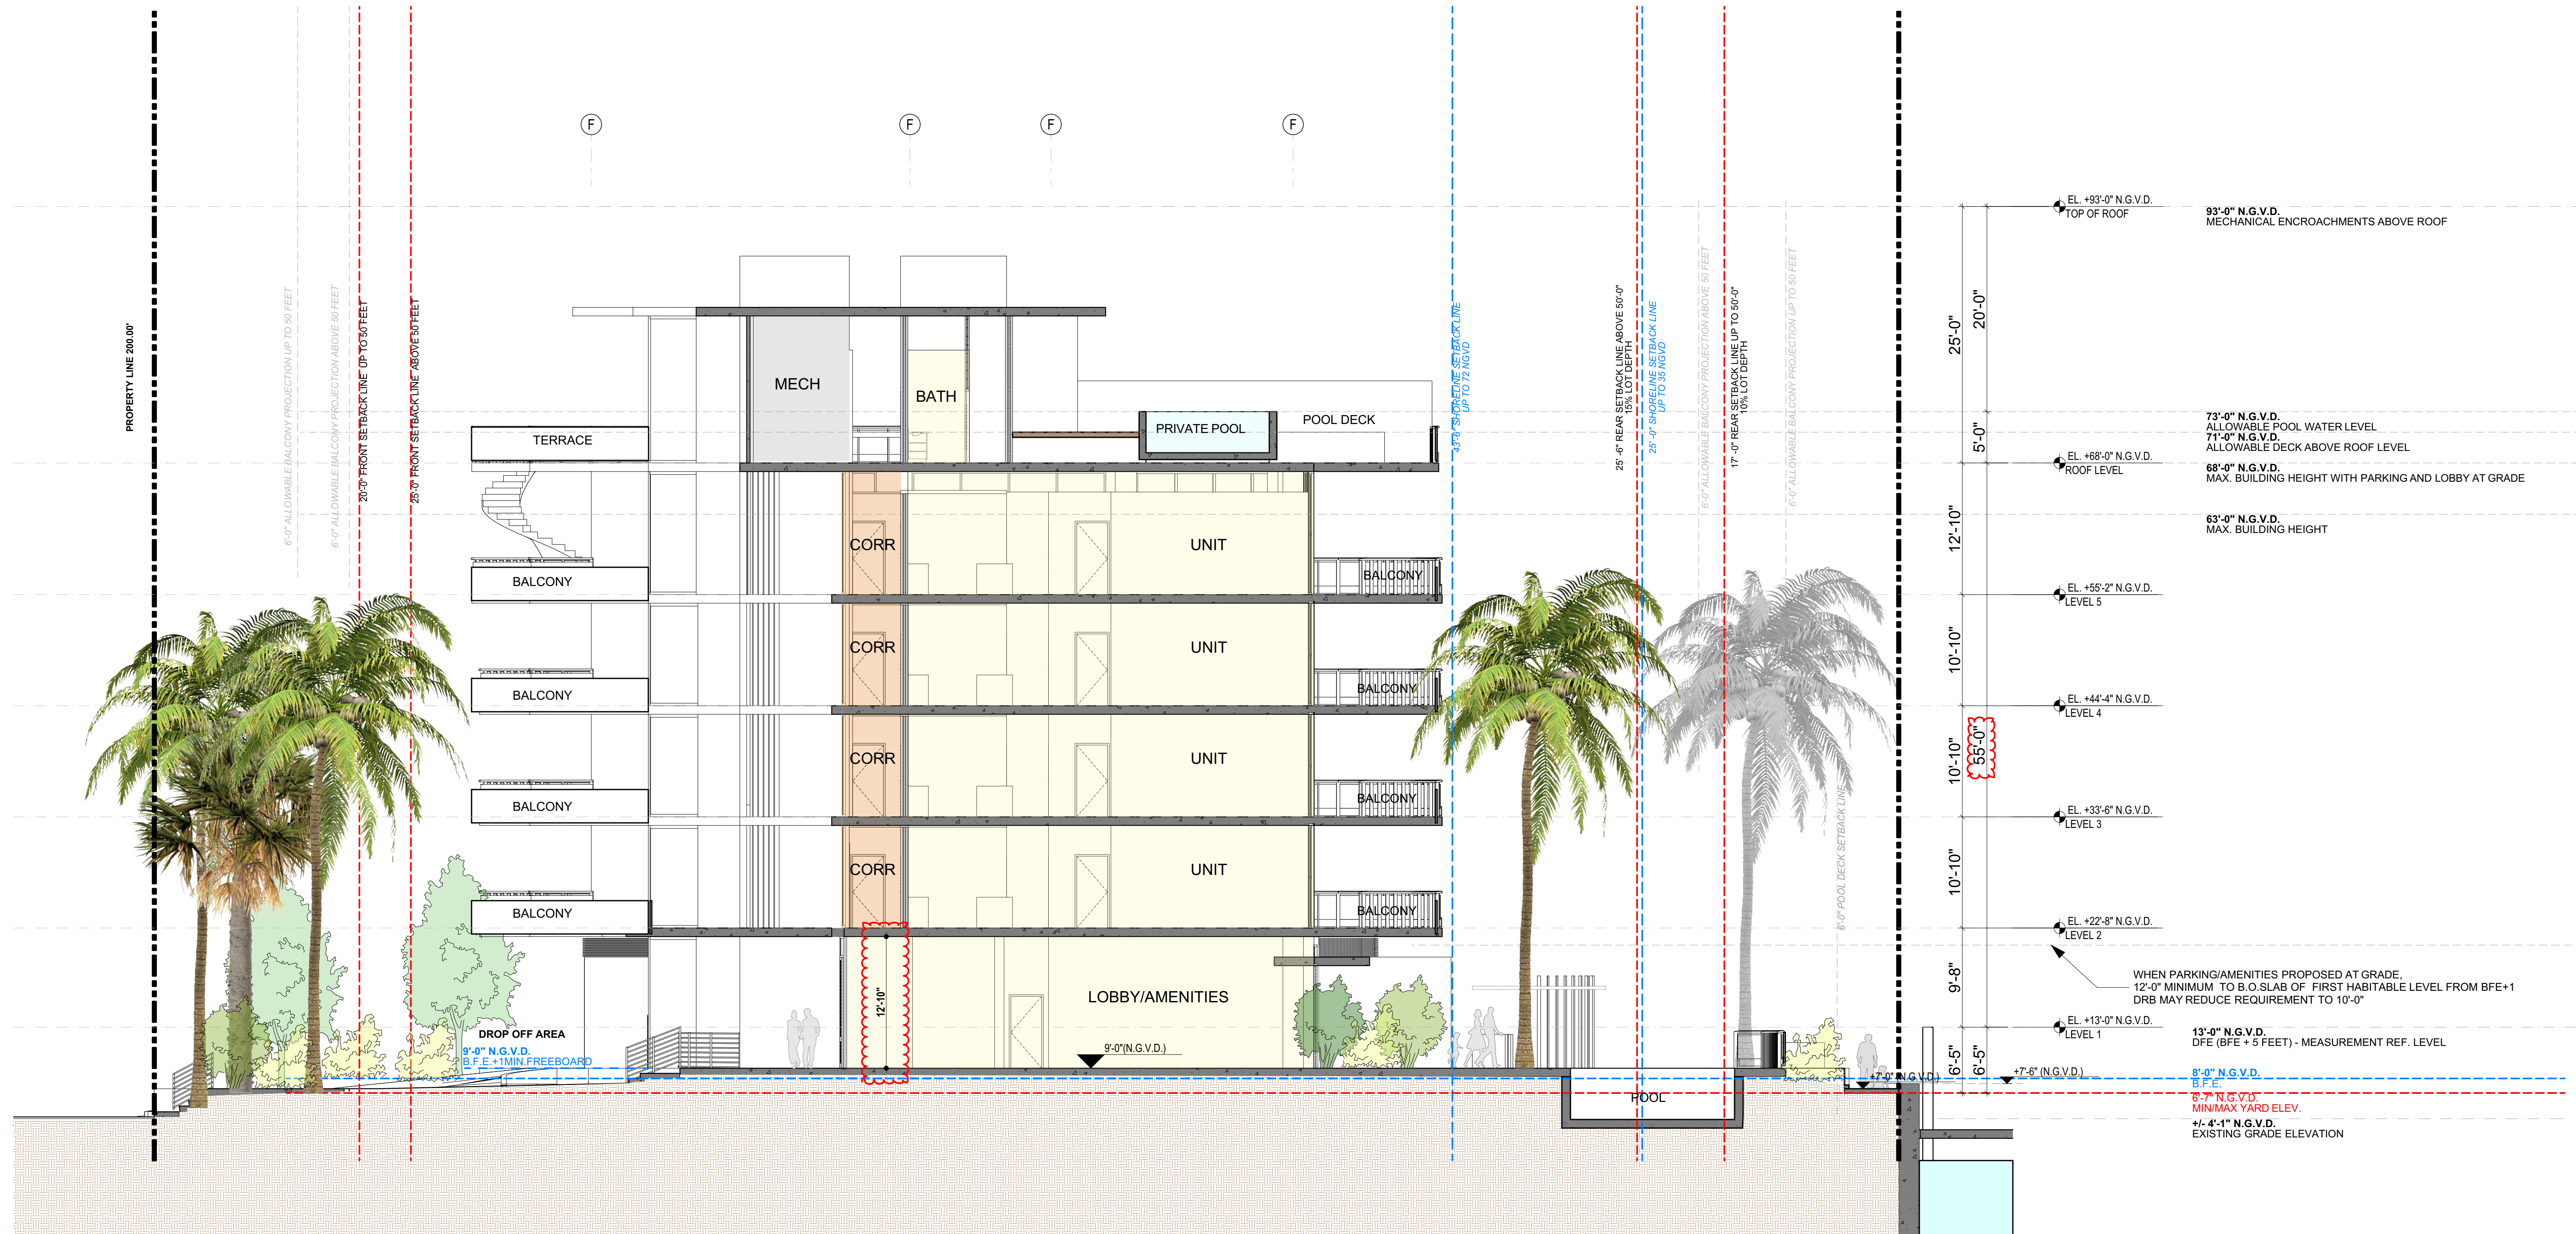

1 SECTION B
N.G.V.D. SCALE: 1/8" = 1'-0"







03

A-R03