


Project
6360 N BAY ROAD | DRB24-1006
6360 RESIDENCE
 6360 NORTH BAY ROAD
 MIAMI BEACH, FL

Architect
CFZ DESIGN
 13300 SW 52ND CT
 MIAMI, FL 33127
 T 239.888.7549
 E WWW.CFZDESIGN.COM

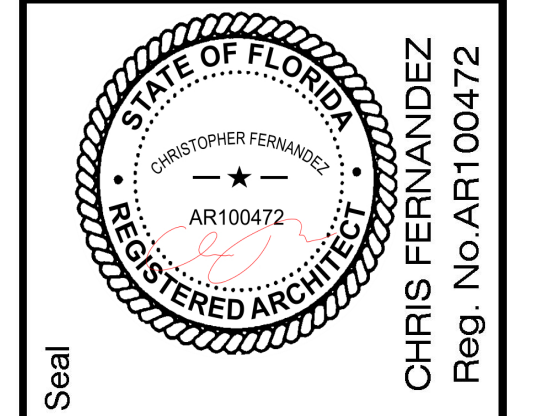

COPYRIGHT 2024 CFZ DESIGN, LLC
 ALL RIGHTS RESERVED. THESE DRAWINGS AND SPECIFICATIONS ARE INSTRUMENTS OF SERVICE AND SHALL REMAIN THE PROPERTY OF CFZ DESIGN, LLC. WHETHER THE PROJECT FOR WHICH THEY WERE PREPARED IS EXECUTED OR NOT, THEY ARE NOT TO BE USED IN ANY MANNER ON OTHER PROJECTS OR EXTENSIONS TO THIS PROJECT SKEET BY THE AGREEMENT IN WRITING AND WITH THE APPROPRIATE COMPENSATION TO CFZ DESIGN, LLC. REPRODUCTIONS OF SPECIFICATIONS WITHOUT THE WRITTEN CONSENT OF CFZ DESIGN, LLC IS PROHIBITED.

Rev	Date	Note
1	03-10-2024	FINAL SUBMITTAL

DRB24-1006

2 PROPOSED SITE PLAN
 DRB-07.2 Scale: 1/16" = 1'-0"

SITE PLAN
 03-10-2024
DRB-07.2




① WHITE STUCCO



② STONE



③ COMPOSITE WOOD

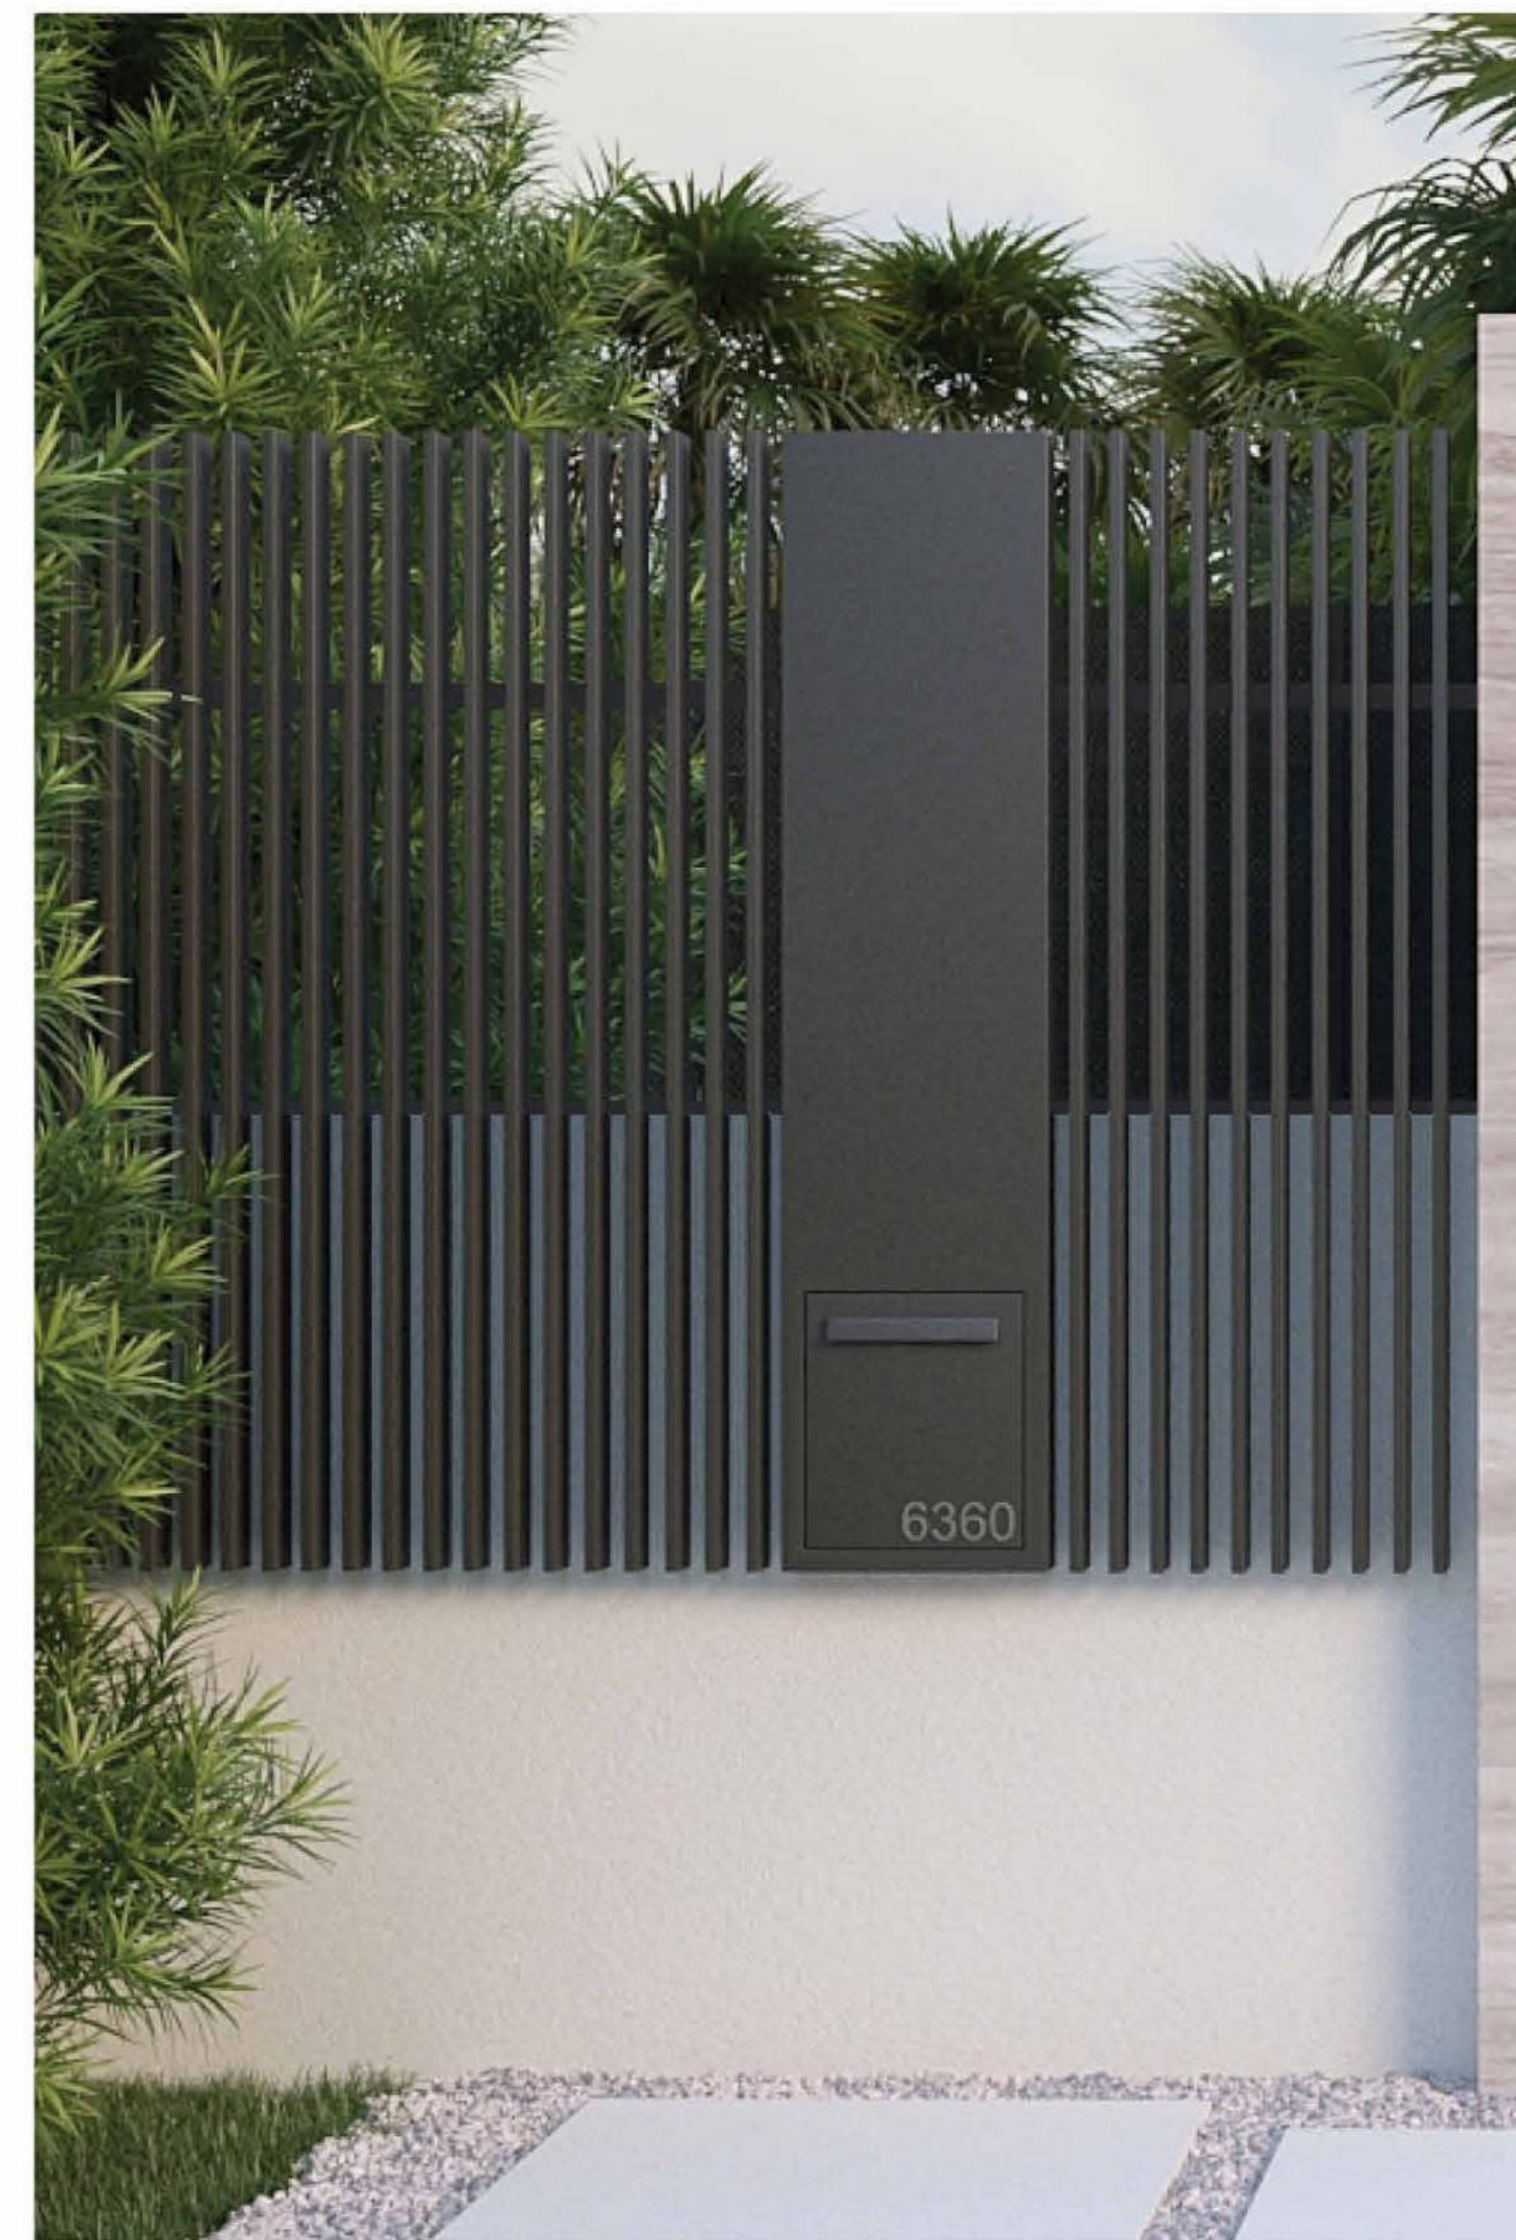


④ ALUMINUM TO MATCH EXISTING WINDOW FRAMES



Project
6360 N BAY ROAD | DRB24-1006
6360 RESIDENCE
 6360 NORTH BAY ROAD,
 MIAMI BEACH, FL


Architect
CFZ DESIGN
 13300 SW 52ND CT
 MIRAMAR, FL 33027 | T 239.888.7549
 WWW.CFZDESIGN.COM

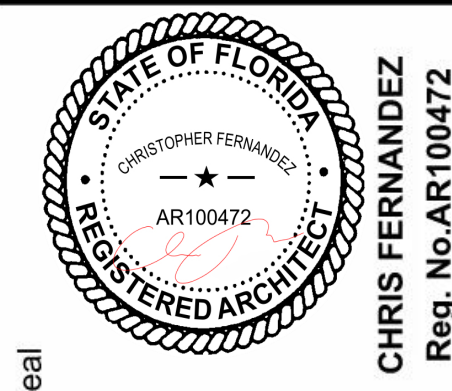

COPYRIGHT 2024 CFZ DESIGN, LLC
 ALL RIGHTS RESERVED. THESE DRAWINGS AND SPECIFICATIONS ARE INSTRUMENTS OF SERVICE AND SHALL REMAIN THE PROPERTY OF CFZ DESIGN, LLC. WHETHER THE PROJECT FOR WHICH THEY WERE PREPARED IS EXECUTED OR NOT, THEY ARE NOT TO BE USED IN ANY MANNER ON OTHER PROJECTS OR EXTENSIONS TO THIS PROJECT EXCEPT BY THE AGREEMENT IN WRITING AND WITH THE APPROPRIATE COMPENSATION TO CFZ DESIGN, LLC. REPRODUCTIONS OF SPECIFICATIONS WITHOUT THE WRITTEN CONSENT OF CFZ DESIGN, LLC IS PROHIBITED.

Rev	Date	Note

DRB24-1006
MATERIAL BOARD
 03-10-2024
DRB-12

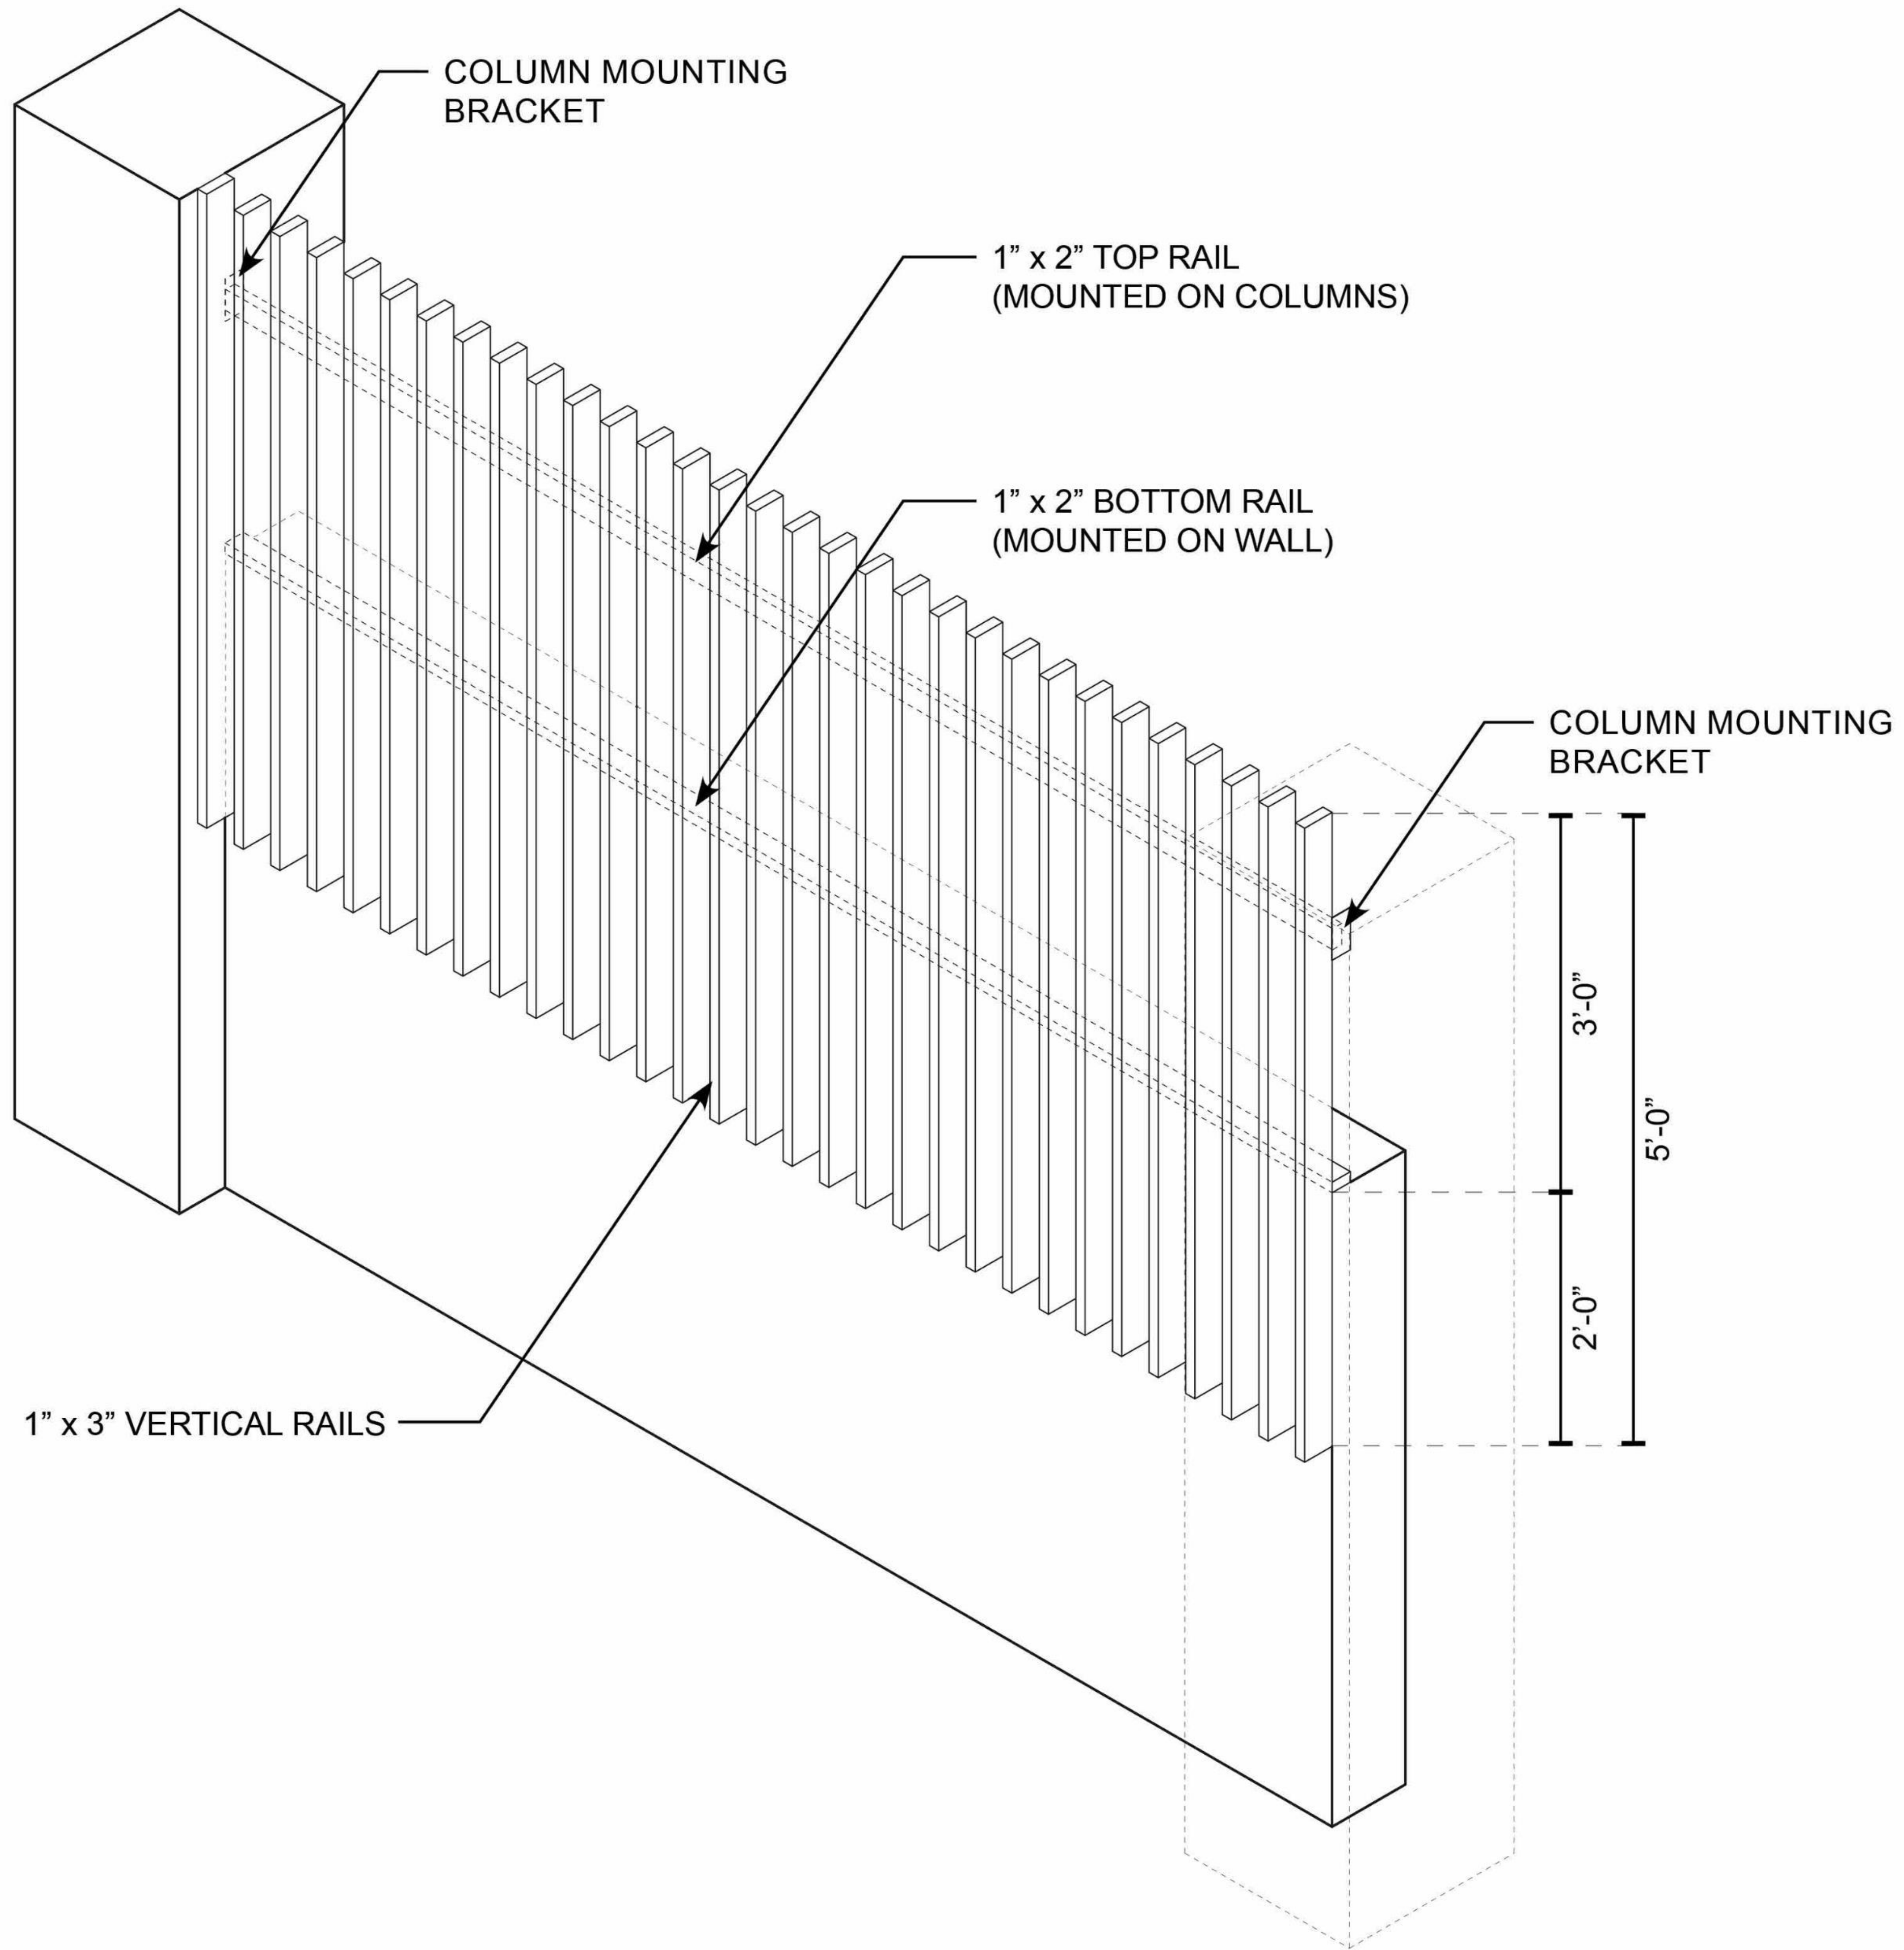

DRB24-1006


Wall with Metal Pickets Detail

03-10-2024

DRB-14

6360 N BAY ROAD | DRB24-1006
6360 RESIDENCE
 6360 NORTH BAY ROAD,
 MIAMI BEACH, FL

CFZ DESIGN
 13300 SW 52ND CT
 MIRAMAR, FL 33027 | T 239.888.7549
 E WWW.CFZDESIGN.COM

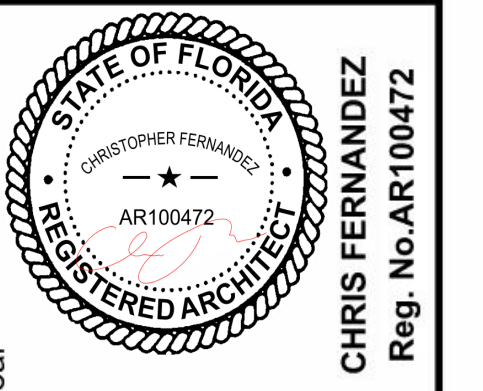

COPYRIGHT 2024 CFZ DESIGN, LLC
 ALL RIGHTS RESERVED. THESE DRAWINGS AND SPECIFICATIONS ARE INSTRUMENTS OF SERVICE AND SHALL REMAIN THE PROPERTY OF CFZ DESIGN, LLC. WHETHER THE PROJECT FOR WHICH THEY WERE PREPARED IS EXECUTED OR NOT, THEY ARE NOT TO BE USED IN ANY MANNER ON OTHER PROJECTS OR EXTENSIONS TO THIS PROJECT EXCEPT BY THE AGREEMENT IN WRITING AND WITH THE APPROPRIATE COMPENSATION TO CFZ DESIGN, LLC. REPRODUCTIONS OF SPECIFICATIONS WITHOUT THE WRITTEN CONSENT OF CFZ DESIGN, LLC IS PROHIBITED.

Rev	Date	Note

1

2

3

4

5

1

2

3

4

5

D

C

B

A

D

C

B

A