



- legend
1. proposed tower
  2. swimming pool
  3. raised spa
  4. pool/garden deck
  5. water feature
  6. trellis
  7. planter
  8. penthouse roof terrace
  9. private ground floor lanai
  10. building entrance canopy
  11. stair & elevator to below
  12. existing tower
  13. existing swimming pool
  14. existing pool/ garden deck
  15. existing tennis courts
  16. proposed entry
  17. existing ramp up to porte cochere
  18. existing service drive
  19. proposed guardhouse
  20. existing porte cochere
  21. existing planter
  22. porte cochere addition
  23. project signage
  24. proposed garage entrance/exit
  25. guest suite courtyard
  26. gazebo
  27. street trees w/ conc. pavers

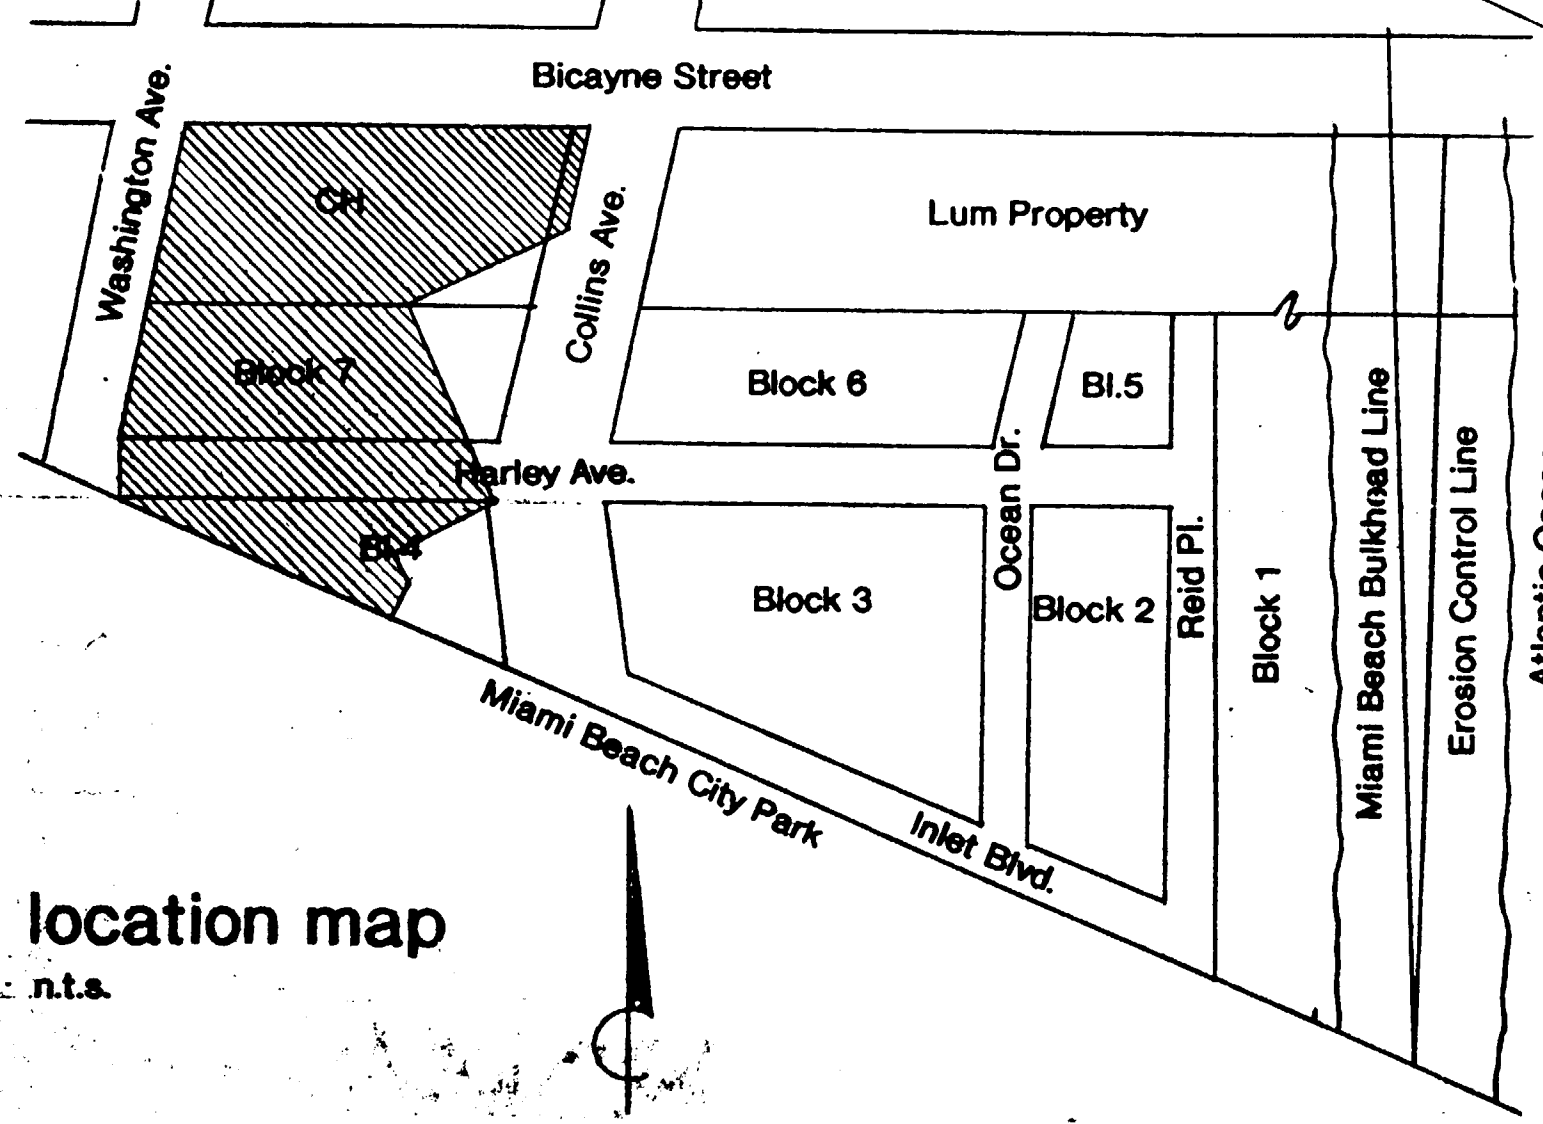




location map  
n.t.s.

site plan

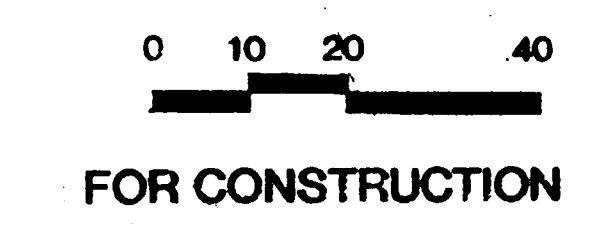






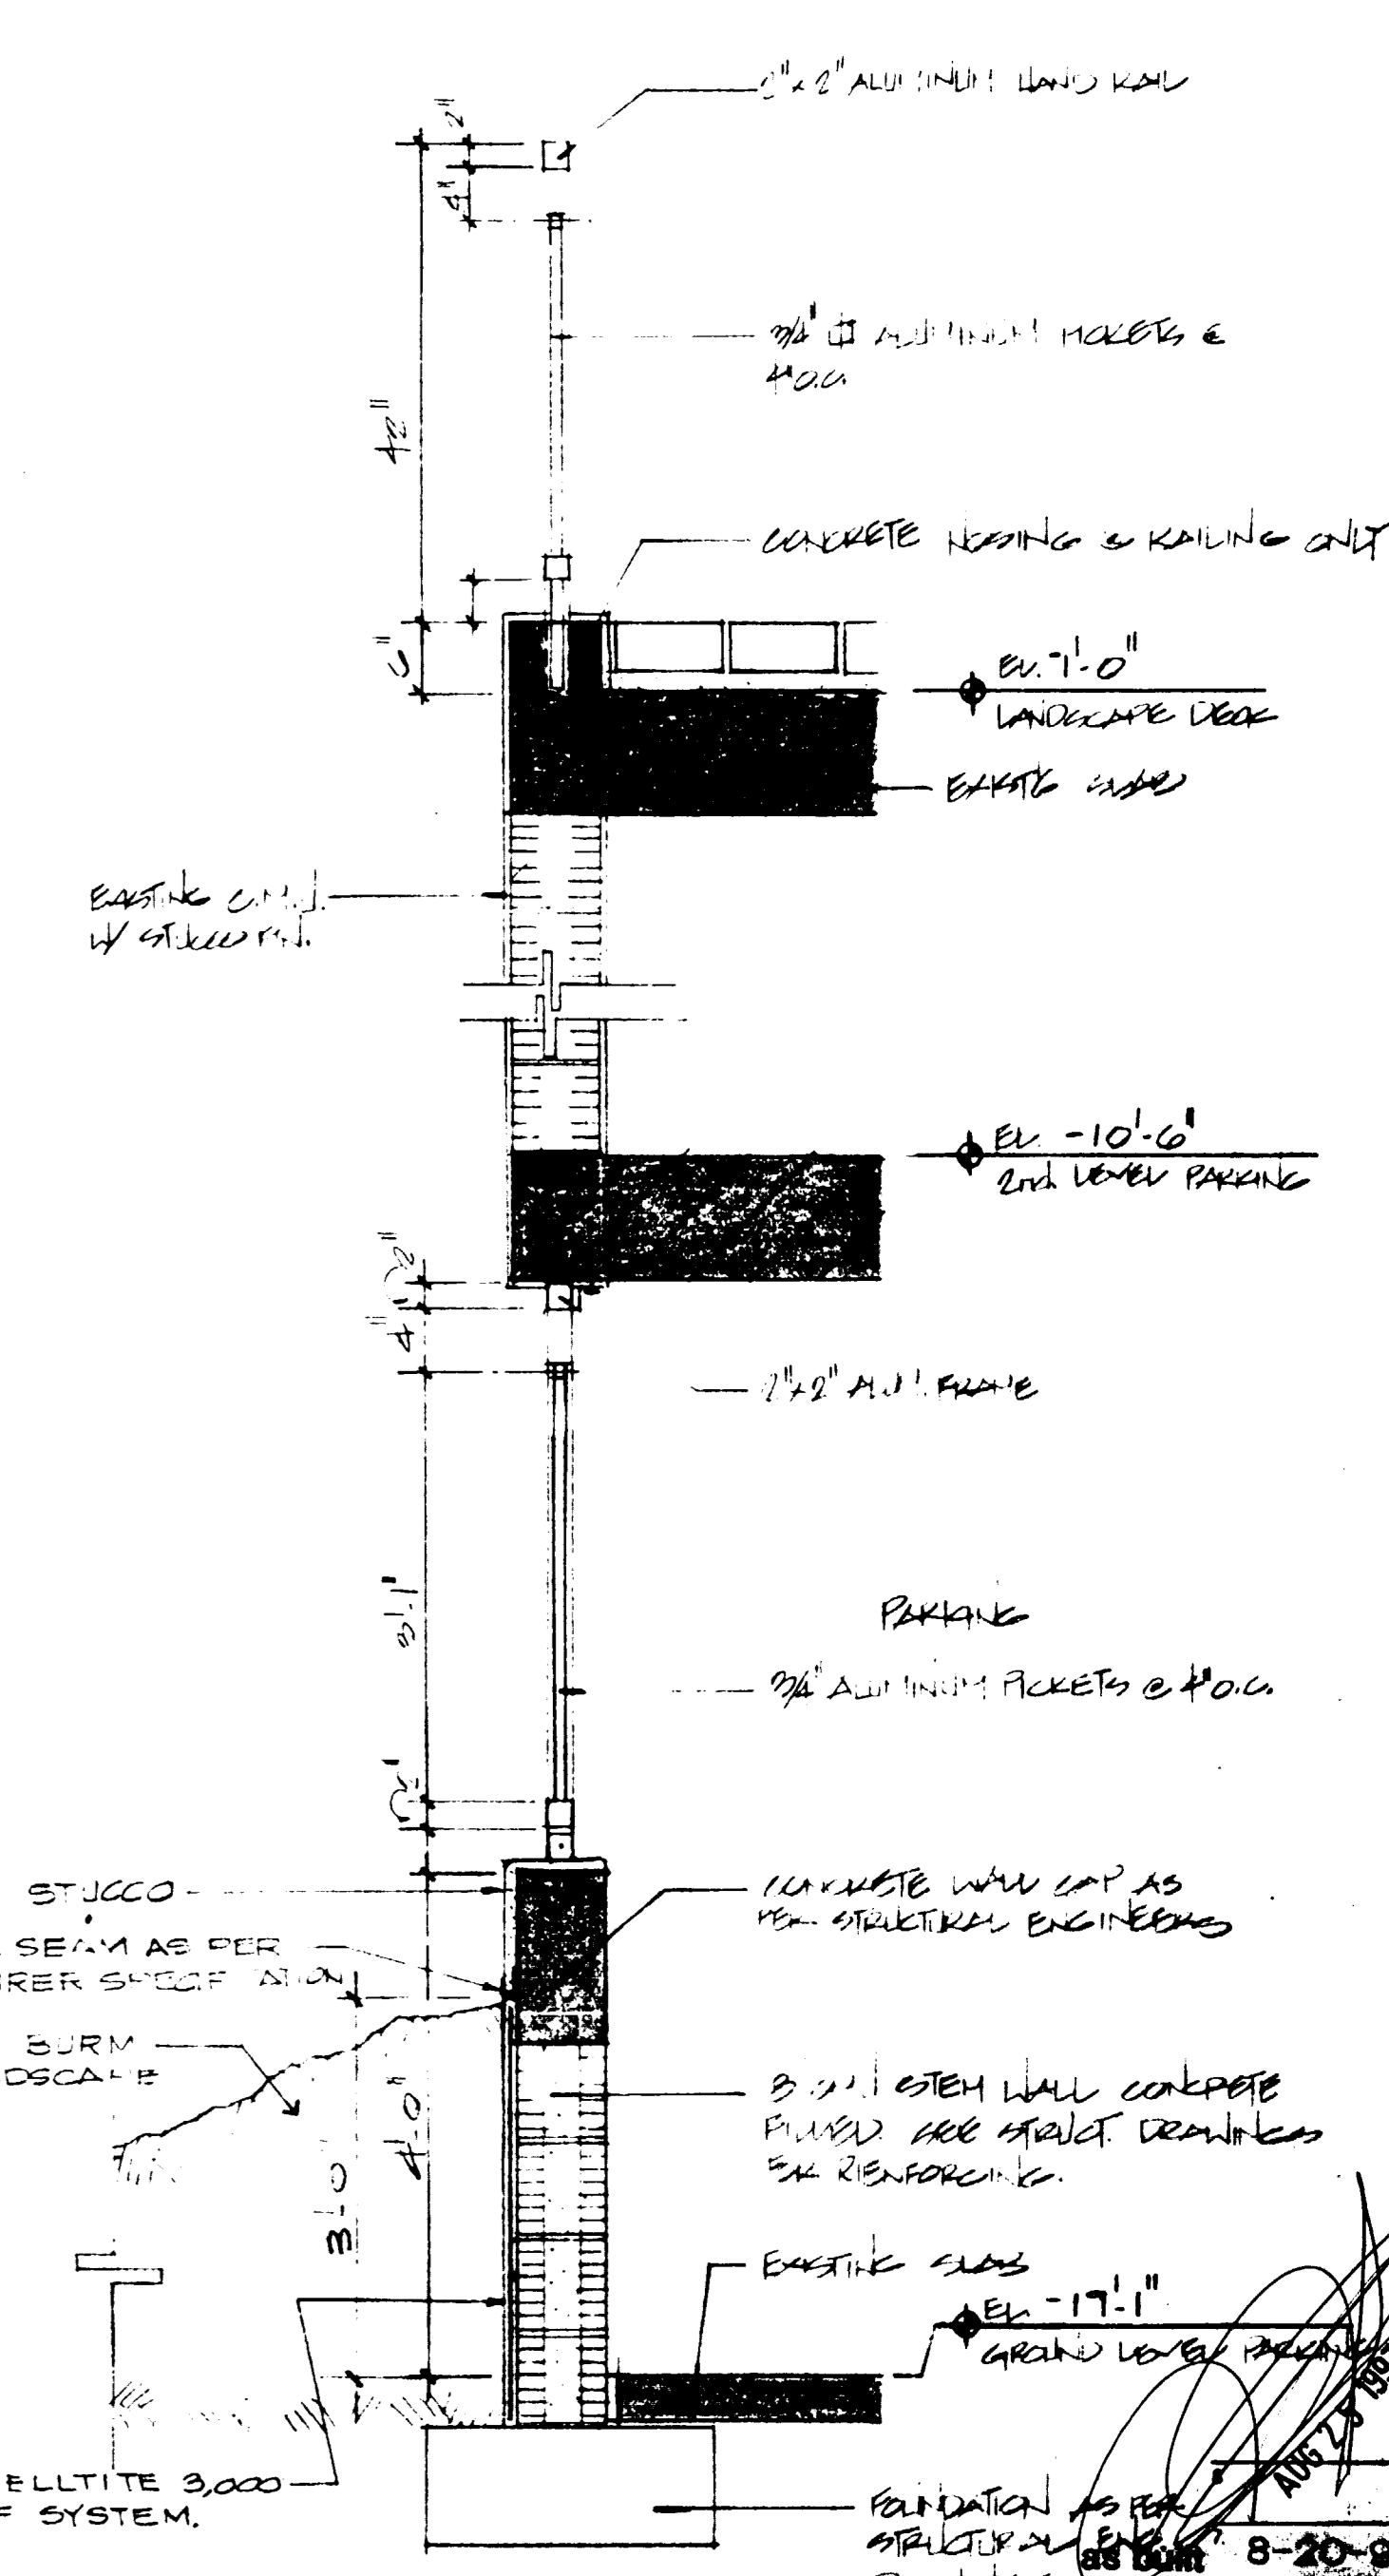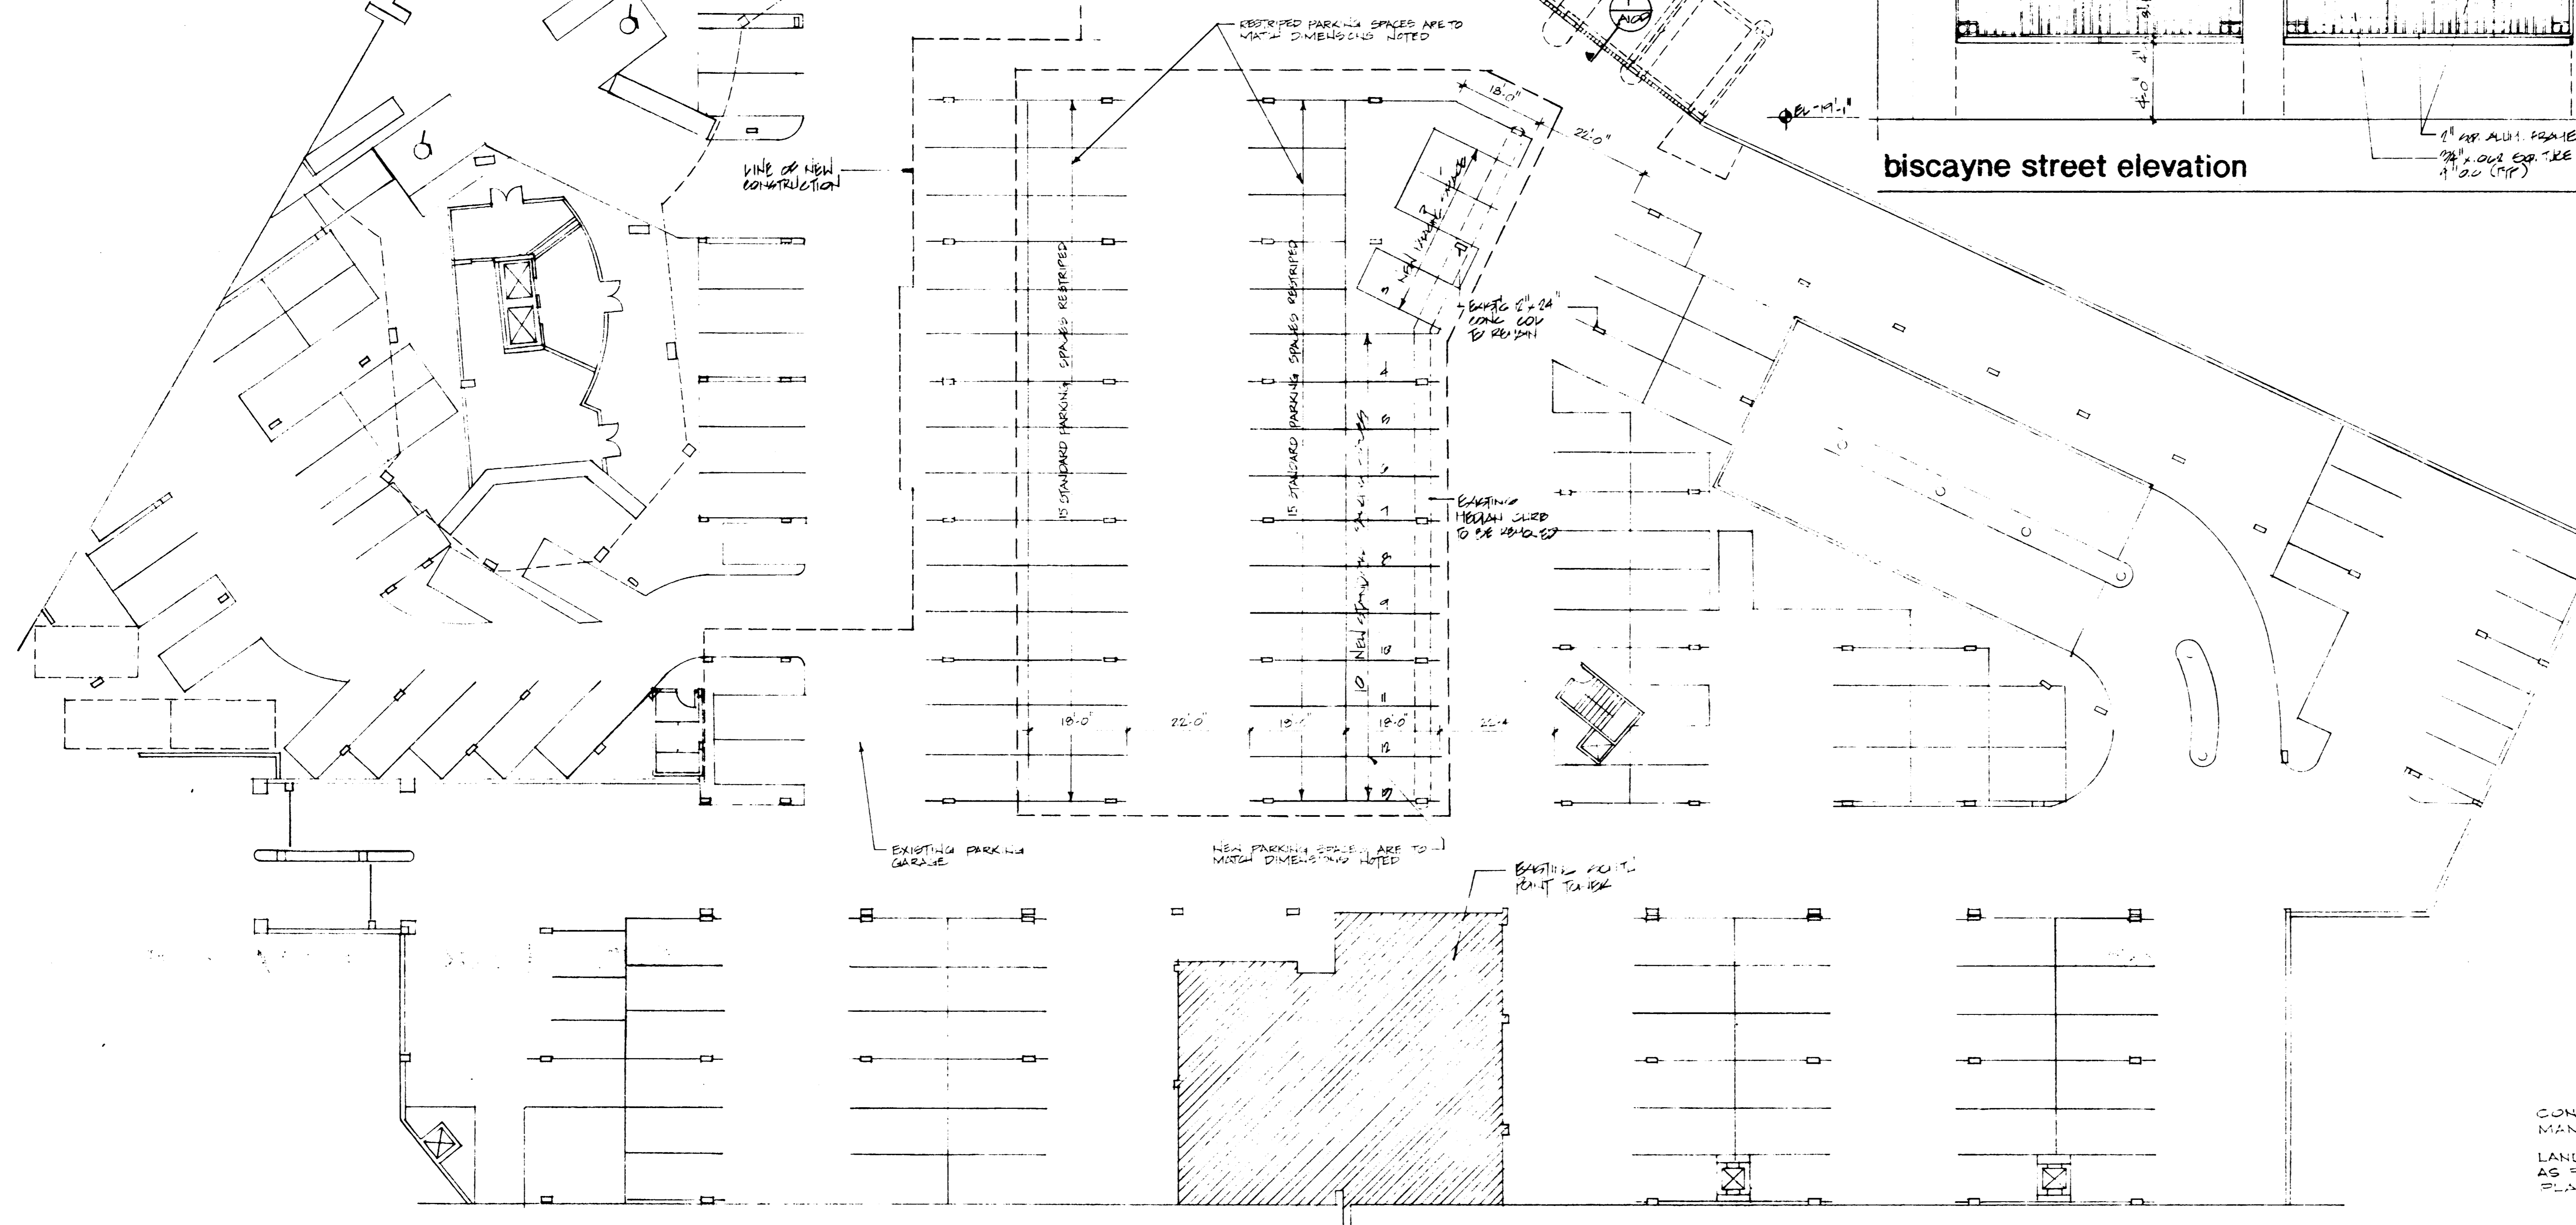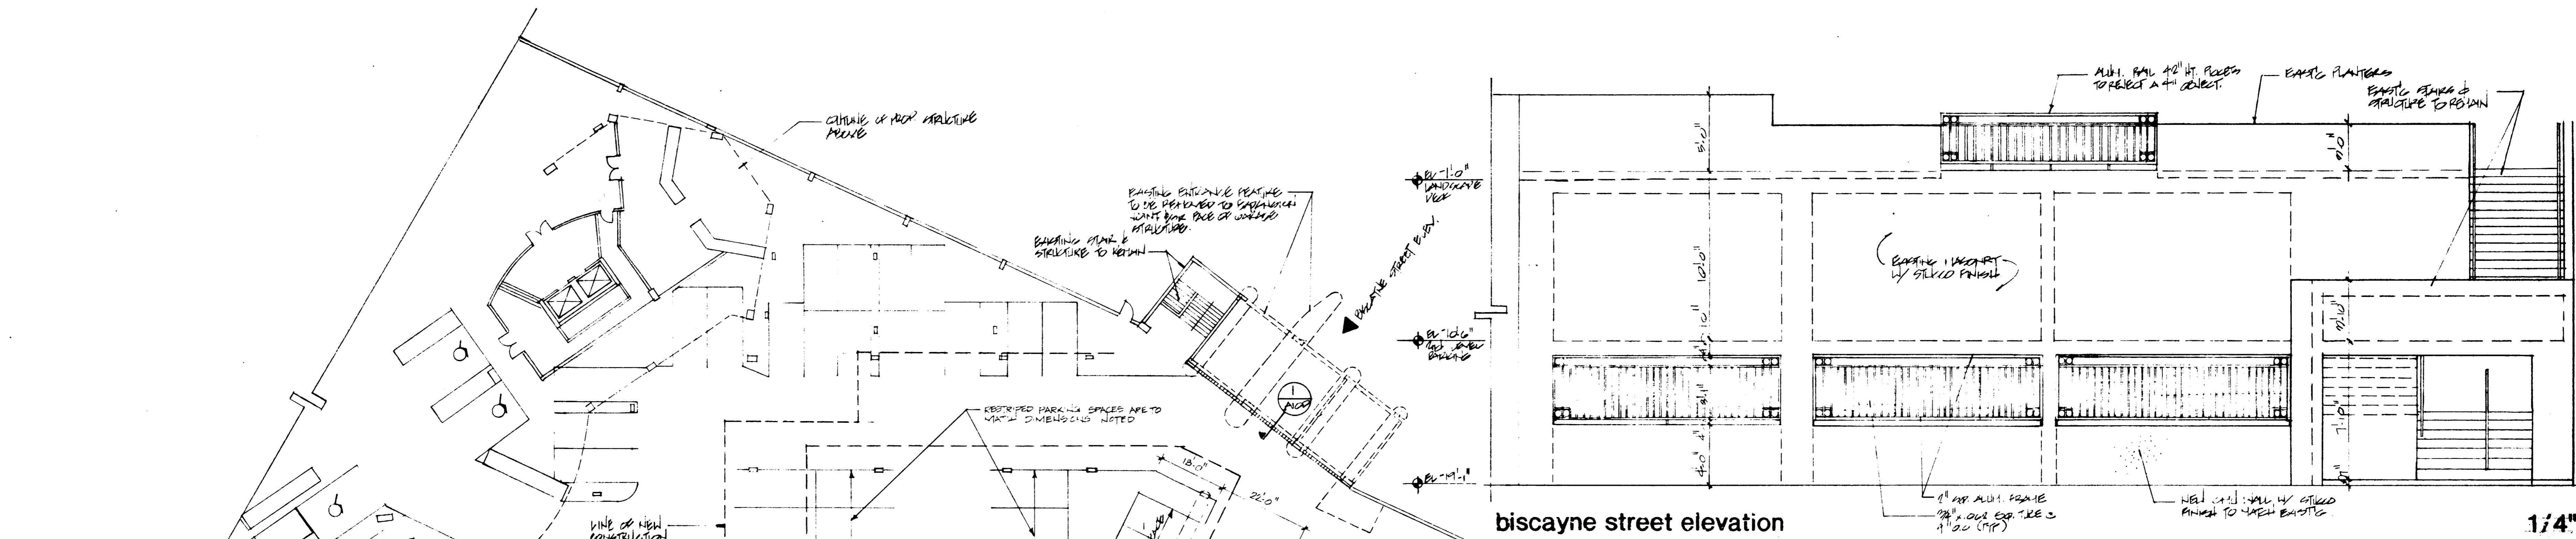

partial ground level parking plan

1/16"

1 wall section 3/4"

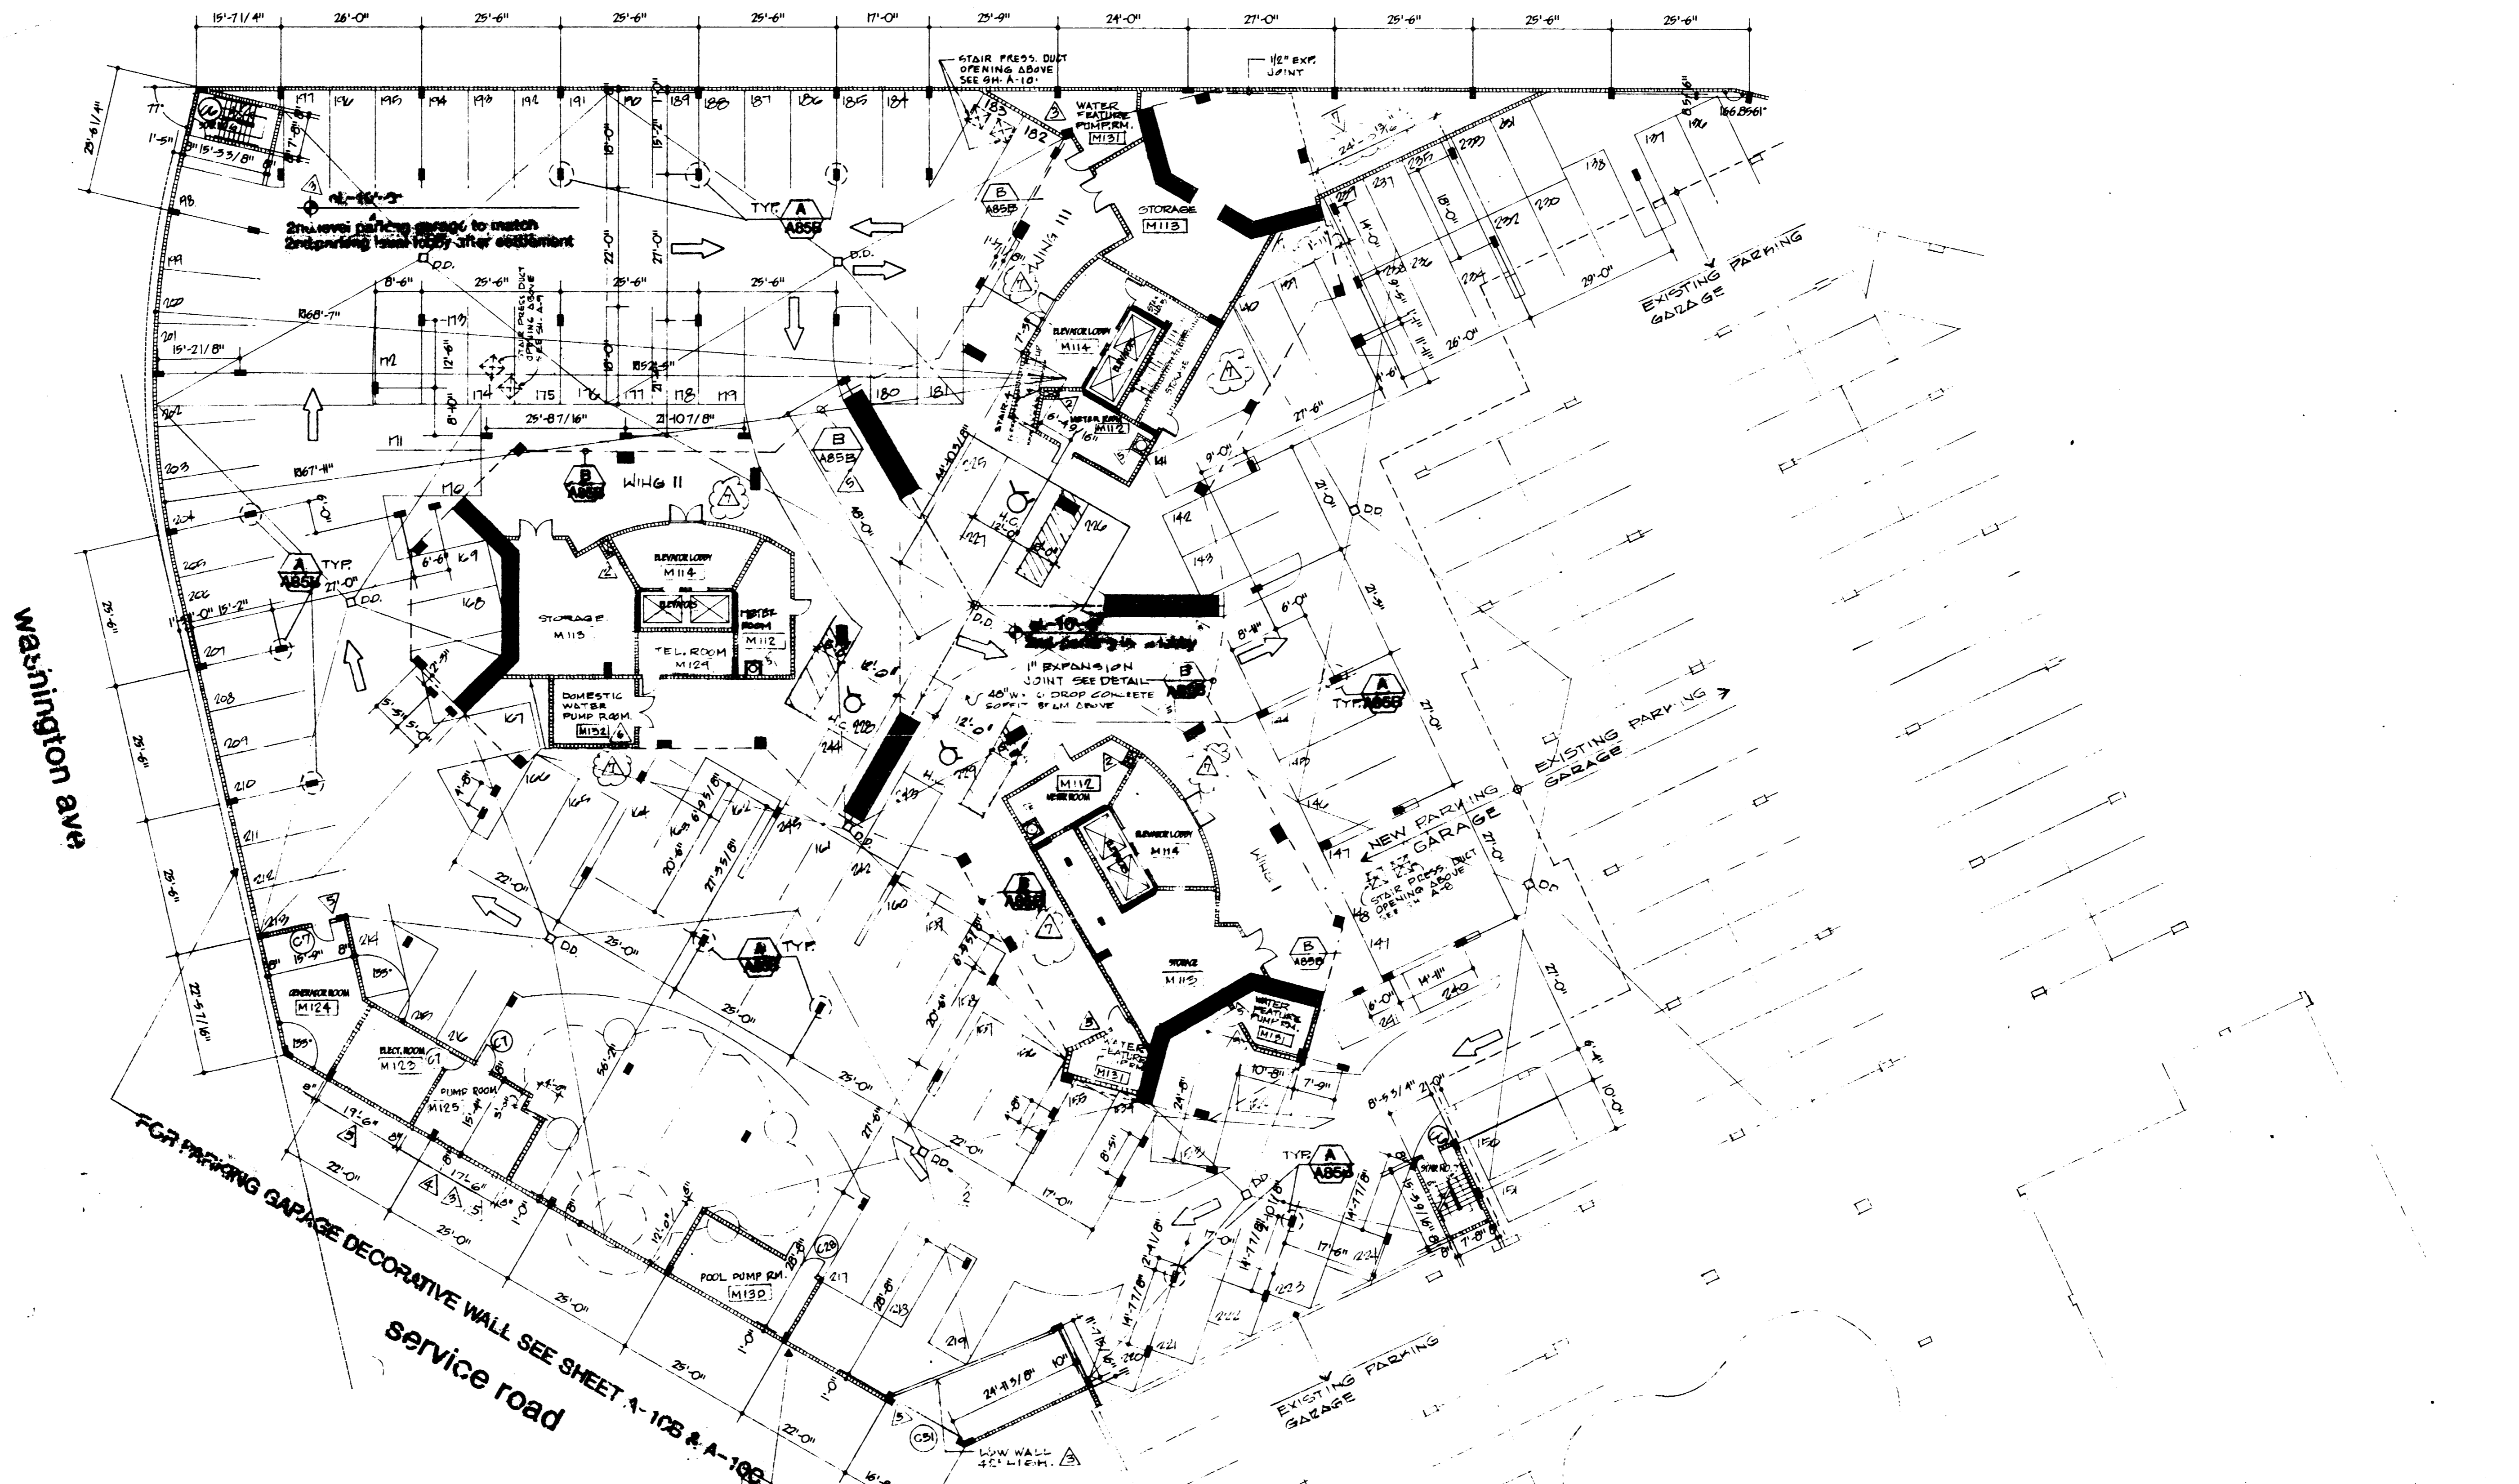

△ SECOND LEVEL PARKING COUNT  
 STANDARD PARKING SPACES 81 SPACES  
 3 HANDICAPPED SPACES  
 VALET PARKING SPACES 26 SPACES

second level parking garage

1/16"



