

SURVEYOR'S CERTIFICATION

THAT (A) THIS SURVEY WAS PREPARED UNDER MY SUPERVISION; (B) THE LEGAL DESCRIPTION OF THE PROPERTY AS SET FORTH HEREIN, AND THE LOCATION OF ALL IMPROVEMENTS, FENCES, EASEMENTS, ROADWAYS, RIGHTS OF WAY AND SETBACK LINES WHICH ARE EITHER VISIBLE OR OF RECORD IN MIAMI/DADE COUNTY, FLORIDA (ACCORDING TO TITLE SEARCH REPORT; (FILE NUMBER: , EFFECTIVE DATE 20), ARE ACCURATELY REFLECTED HEREON; AND (C) THIS SURVEY ACCURATELY DEPICTS THE STATE OF FACTS AS THEY APPEAR ON THE GROUND. THIS MAP AND THE SURVEY ON WHICH IT IS BASED WERE MADE IN ACCORDANCE WITH "MINIMUM STANDARD DETAIL REQUIREMENTS FOR ALTA/ACSM LAND TITLE SURVEYS," JOINTLY ESTABLISHED AND ADOPTED BY THE AMERICAN LAND TITLE ASSOCIATION ("ALTA"), THE AMERICAN CONGRESS ON SURVEYING AND MAPPING ("ACSM") AND THE NATIONAL SOCIETY OF PROFESSIONAL SURVEYORS ("NSPS") IN 2021, AND INCLUDES ITEMS 1, 2, 3, 4, 6(A), 7(A), 7(B)(1), 7(C), 8, 9, 11 (A), 13, 14, 16, 17 AND 18 OF TABLE A THEREOF. PURSUANT TO THE ACCURACY STANDARDS AS ADOPTED BY ALTA, NSPS, AND ACSM AND IN EFFECT ON THE DATE OF THIS CERTIFICATION, THE UNDERSIGNED FURTHER CERTIFIES THAT:

THE SURVEY MEASUREMENTS WERE MADE IN ACCORDANCE WITH THE "MINIMUM ANGLE, DISTANCE, AND CLOSURE REQUIREMENTS FOR SURVEY MEASUREMENTS WHICH CONTROL LAND BOUNDARIES FOR ALTA/ACSM LAND TITLE SURVEYS"


DATED: 08/28/23 FOR THE FIRM BY: RICHARD E. COUSINS
PROFESSIONAL SURVEYOR AND MAPPER
FLORIDA REGISTRATION No. 4188.

NOTES :

- NOT VALID WITHOUT THE SIGNATURE AND THE ORIGINAL RAISED SEAL OF A FLORIDA LICENSED SURVEYOR AND MAPPER.
- THE CERTIFICATION SHOWN HEREON TO THE EXTENT RELATING TO THE EXISTENCE OF EASEMENTS AND/OR RIGHTS-OF-WAY OF RECORD IS BASED UPON COMMITMENT FOR TITLE INSURANCE ISSUED BY EFFECTIVE DATE: 20 . FILE NO. :
- THIS SURVEY WAS DONE SOLEY FOR BOUNDARY PURPOSES AND DOES NOT DEPICT THE JURISDICTION OF ANY MUNICIPAL, STATE, FEDERAL OR OTHER ENTITIES.
- ELEVATIONS SHOWN HEREON ARE BASED ON THE NATIONAL GEODETIC VERTICAL DATUM OF 1929.
- BENCHMARK REFERENCE: MIAMI/DADE COUNTY BENCHMARK # A-36 ELEVATION=7.31'
- ZONING : CD-1 COMMERCIAL - NEIGHBORHOOD
SETBACK : 5.00 FEET FROM ALL LOT LINES
MAXIMUM BUILDING HEIGHT= 40.00 FEET / 4 STORIES
EXISTING PARKING SPACES :


LAND DESCRIPTION:

LOTS 4 THROUGH 10, INCLUSIVE, OF "RESUBDIVISION OF BLOCK 11-A, OF ISLAND VIEW ADDITION", ACCORDING TO THE PLAT THEREOF, AS RECORDED IN PLAT BOOK 40, PAGE 12 OF THE PUBLIC RECORDS OF MIAMI/DADE COUNTY, FLORIDA.

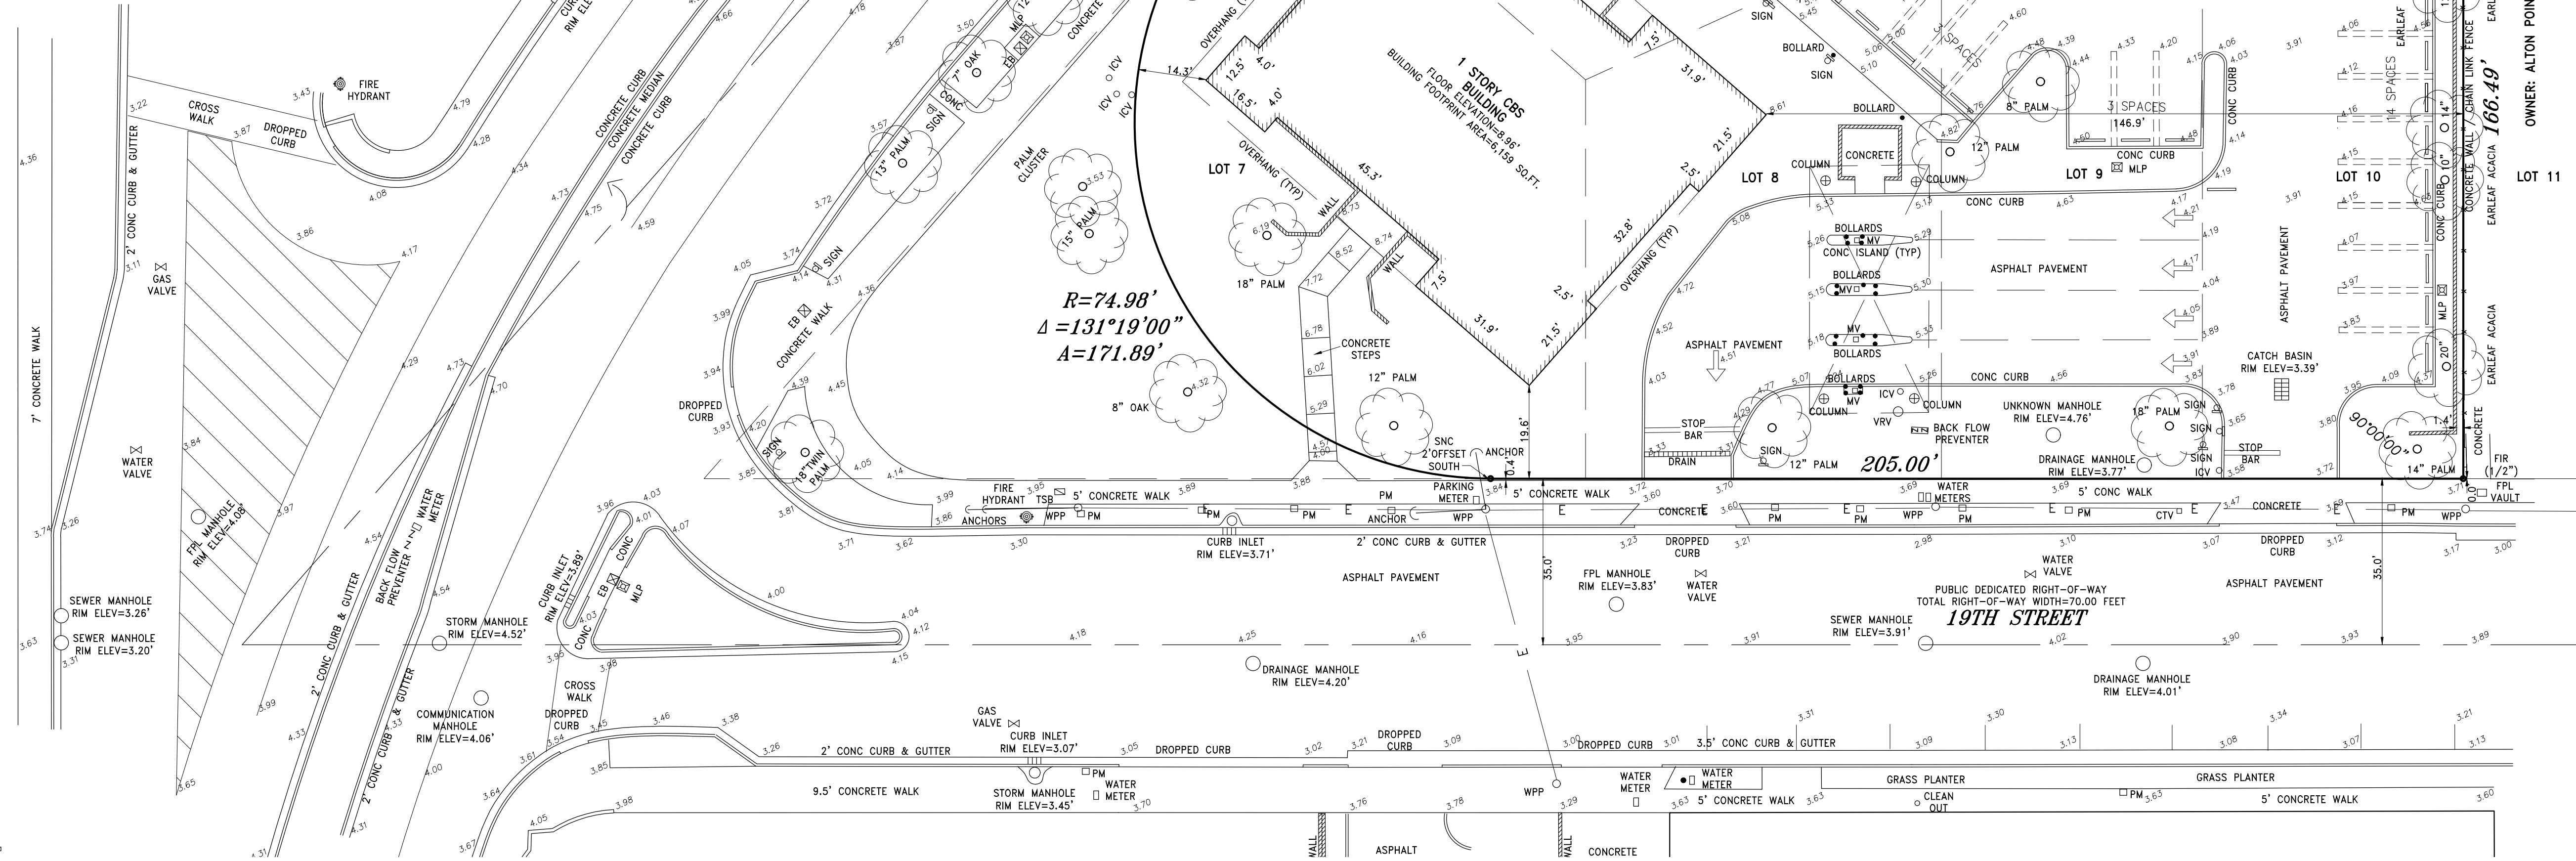


FLOOD ZONE INFORMATION	
COMMUNITY NUMBER	120651
PANEL NUMBER	0317 L
ZONE	AE
BASE FLOOD ELEVATION	8
EFFECTIVE DATE	09/11/09

LOCATION MAP (NTS)

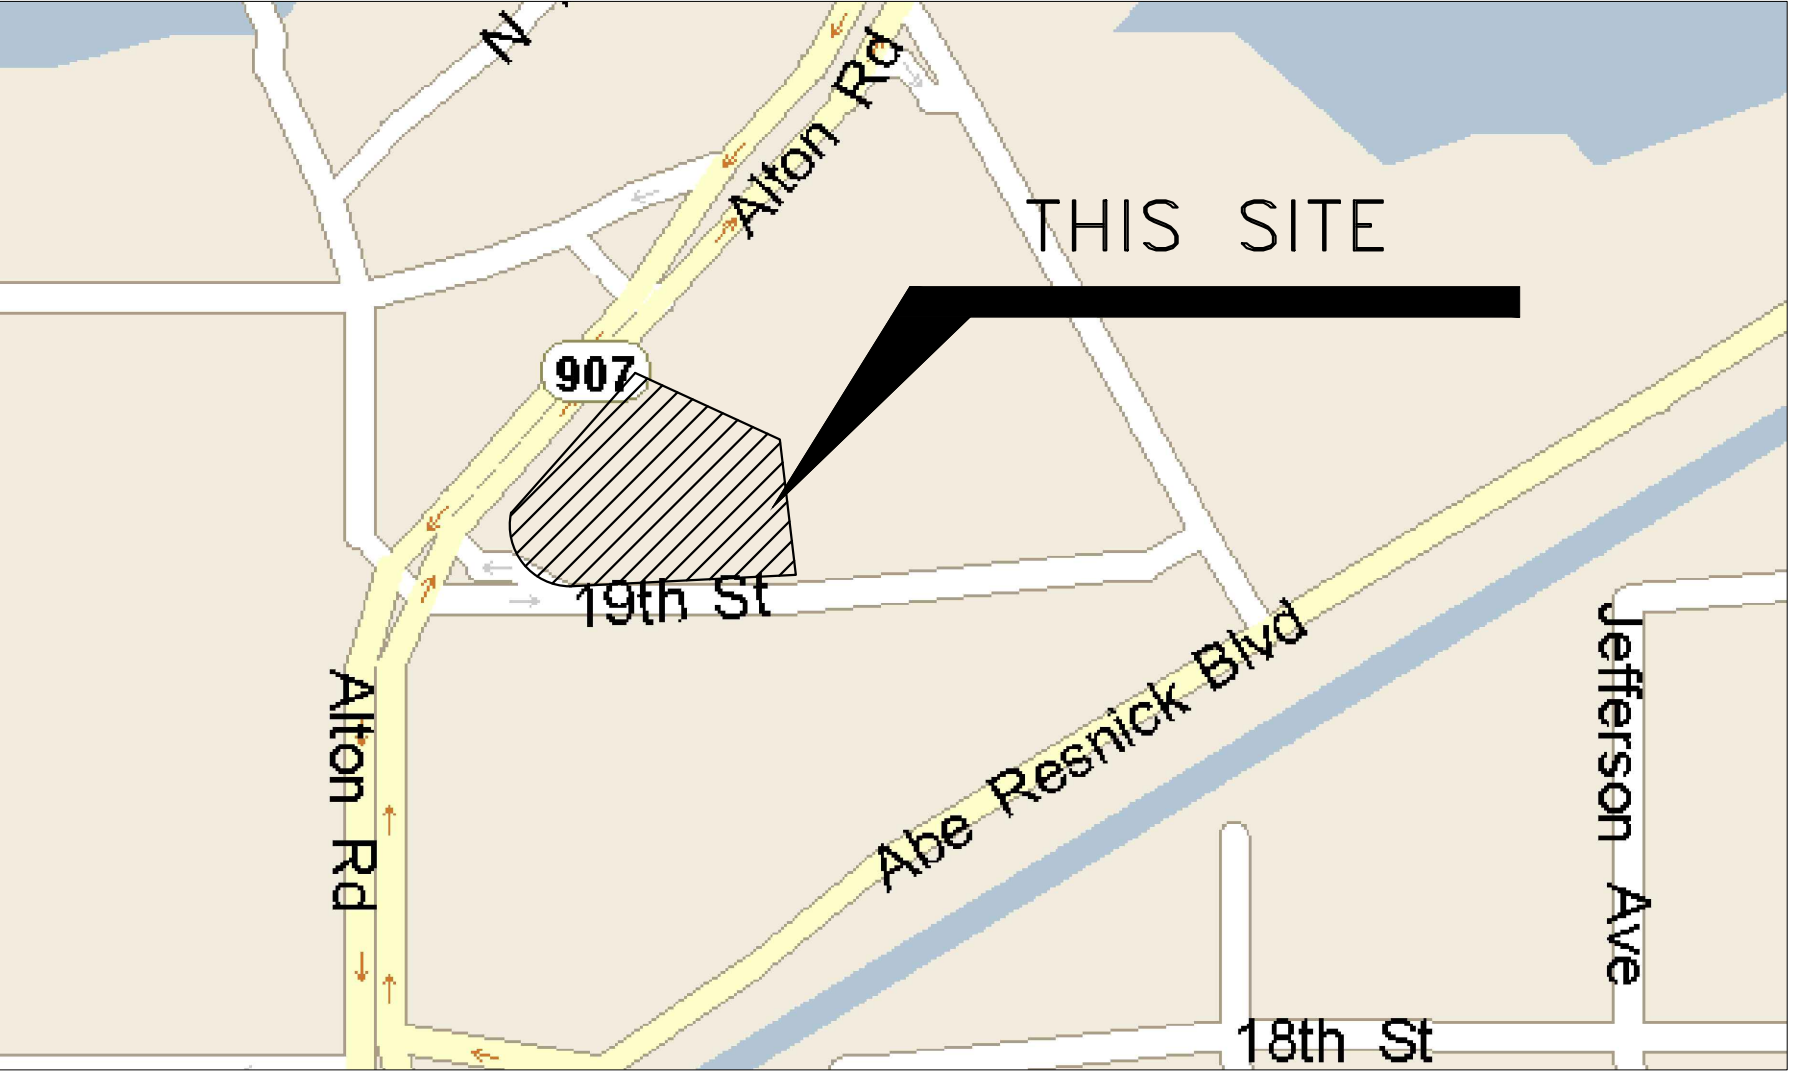

ALTA/ACSM LAND TITLE SURVEY

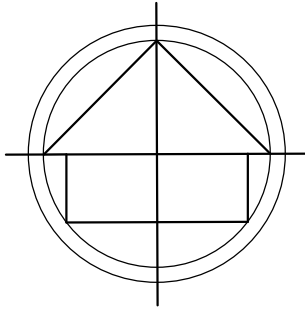

LEGEND:	
CKD	CHECKED BY
CONC	CONCRETE
DWN	DRAWN BY
FB/PG	FIELD BOOK AND PAGE
SIR	SET 5/8" IRON ROD
SNC	SET NAIL AND CAP #6448
FIR	FOUND IRON ROD
FIP	FOUND IRON PIPE & CAP #6448
FNC	FOUND NAIL AND CAP
FND	FOUND NAIL & DISC
P.B.	PLAT BOOK
M/D.C.R.	MIAMI/DADE COUNTY RECORDS
-X-	CHAIN LINK/ WOOD FENCE
CBS	CONCRETE BLOCK STRUCTURE
PM	PARKING METER
CLP	CONCRETE LIGHT POLE
FH	FIRE HYDRANT
TSB	TRAFFIC SIGNAL BOX
EB	ELECTRIC BOX
CTV	CABLE RISER
ELEVATION	ELEVATION
GV	GAS VALVE
TSP	TRAFFIC SIGNAL POST
WM	WATER METER
WV	WATER VALVE
MLP	METAL LIGHT POLE
SL	SPOT LIGHT
BFP	BACK FLOW PREVENTER
WPP	WOOD POWER POLE
A	ARC DISTANCE
R	RADIUS
Δ	DELTA ANGLE
ALTA	AMERICAN LAND TITLE ASSOCIATION
ACSM	AMERICAN CONGRESS ON SURVEYING & MAPPING
ORB	OFFICIAL RECORDS BOOK
PSX	PEDESTRIAN CROSSING SIGN
	HANDICAP PARKING

COUSINS SURVEYORS & ASSOCIATES, INC.



3921 SW 47TH AVENUE, SUITE 1011
DAVE, FLORIDA 33314
CERTIFICATE OF AUTHORIZATION : LB # 6448
PHONE (954) 689-7766

CLIENT :

CRESCENT HEIGHTS

1901 ALTON ROAD
MIAMI BEACH, FLORIDA 33139

ALTA/ACSM LAND TITLE SURVEY

REVISIONS

	DATE	FB/PG	DWN	CKD
ALTA/ACSM LAND TITLE SURVEY	08/11/14	DATA/COLL	AM	REC
RIGHT-OF-WAY SURVEY	03/24/15	DATA/COLL	AM	REC
UPDATE SURVEY	08/08/23	-----	REC	REC
ADDITIONAL REVISIONS MADE TO UPDATE	08/28/23	-----	JO	REC

PROJECT NUMBER : 7384-14

SCALE : 1" = 20'

SHEET

1

OF

1

SHEET