
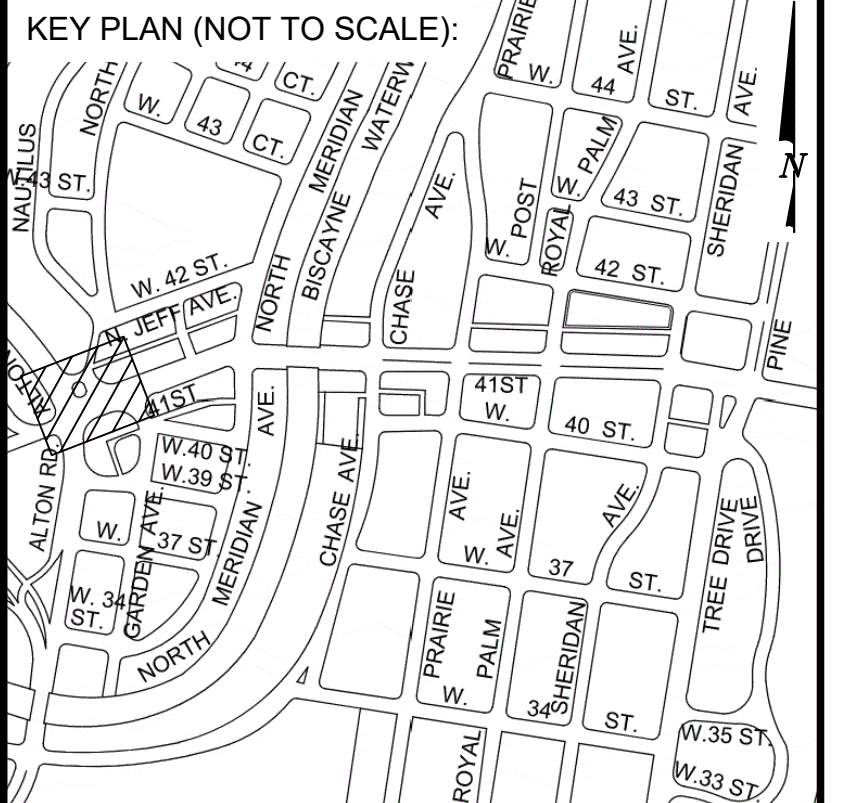
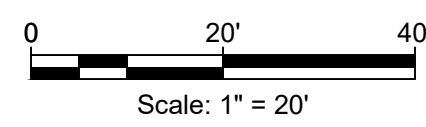


NOTES:

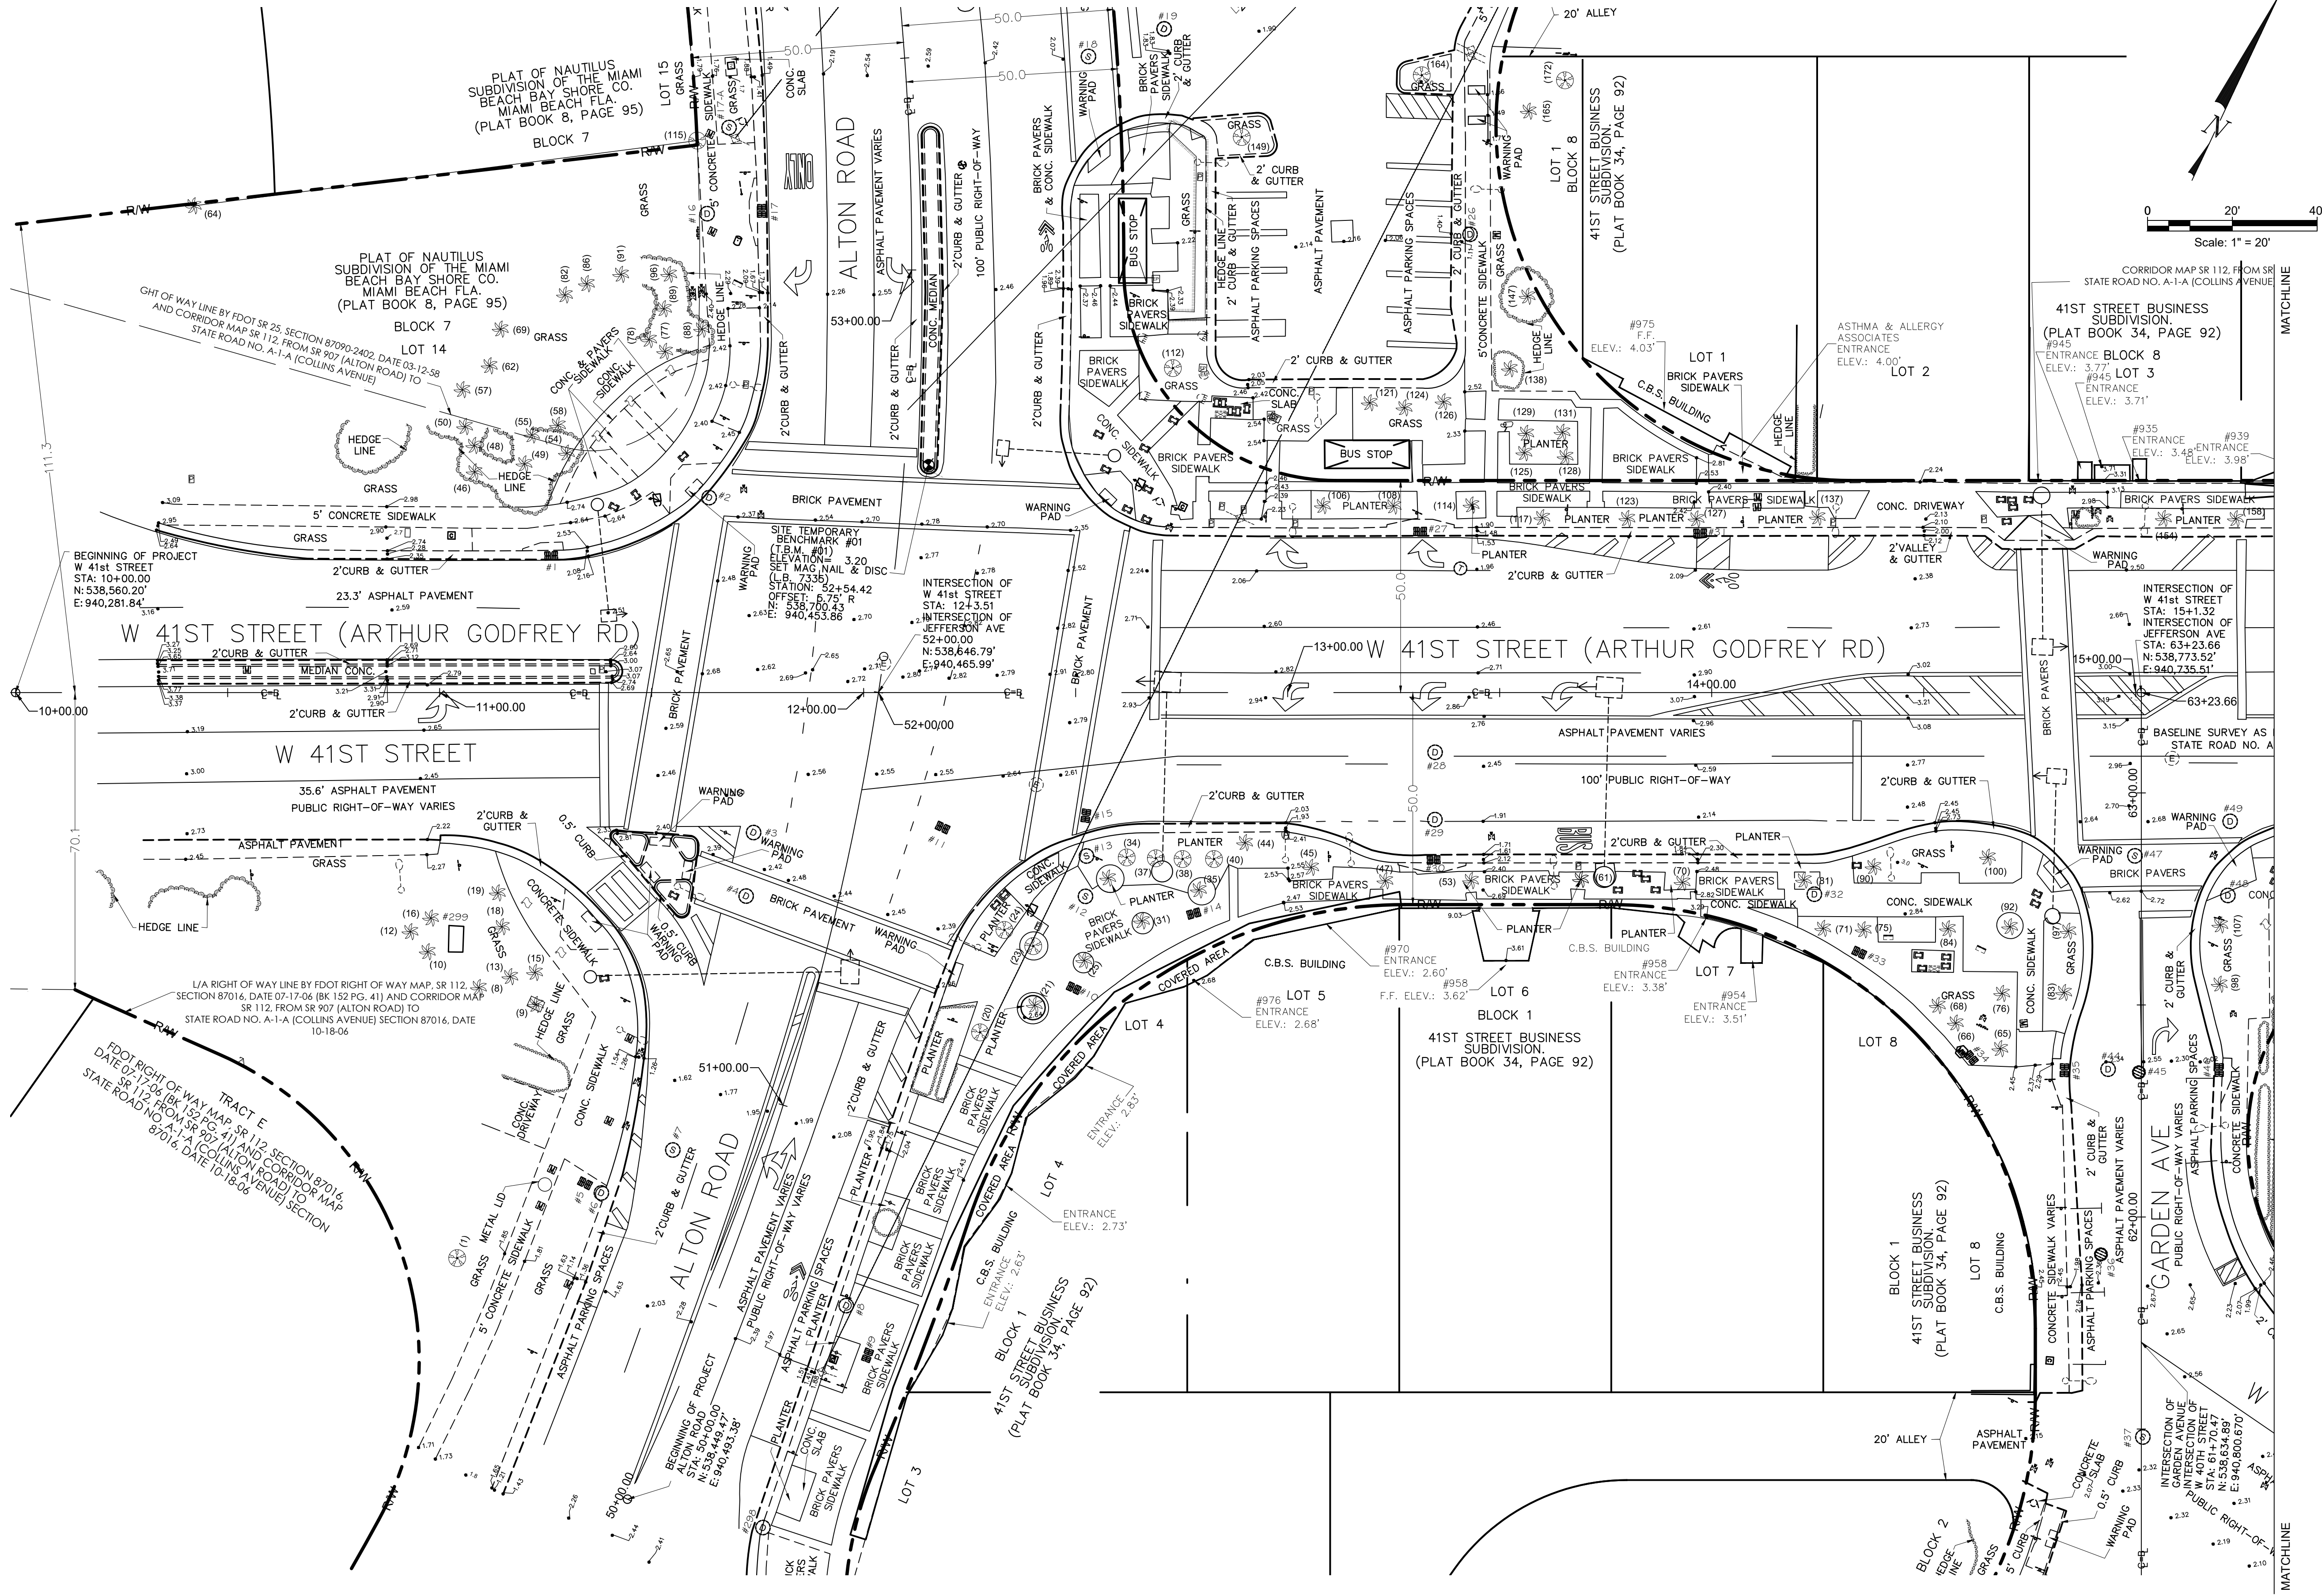

P.E. SEAL:

MIAMI BEACH

CITY MANAGER: ALINA T. HUDAK
 DIRECTOR: DAVID MARTINEZ, P.E.
 CITY ENGINEER: CRISTINA ORTEGA CASTINEIRAS, P.E.

NO.	DATE	REVISION	APPD. BY
5			
4			
3			
2			
1			



ENGINEER OF RECORD:

ENGINEER OF RECORD: _____
 DESIGN ENGINEER: JSC
 DRAWN BY: SMG
 CHECKER: SMB
 SCALE: 1:20

NEIGHBORHOOD:

41ST ST CORRIDOR REVITALIZATION PROJECT

TITLE:

EXISTING CONDITIONS

File Name: 2023-C1-000.dwg

Survey Reference:

Field Book: N/A

Page: N/A



Work Order: N/A

Date: 4/17/2023

Sheet: 7 of 124

Drawing: C1-000

NOTES:

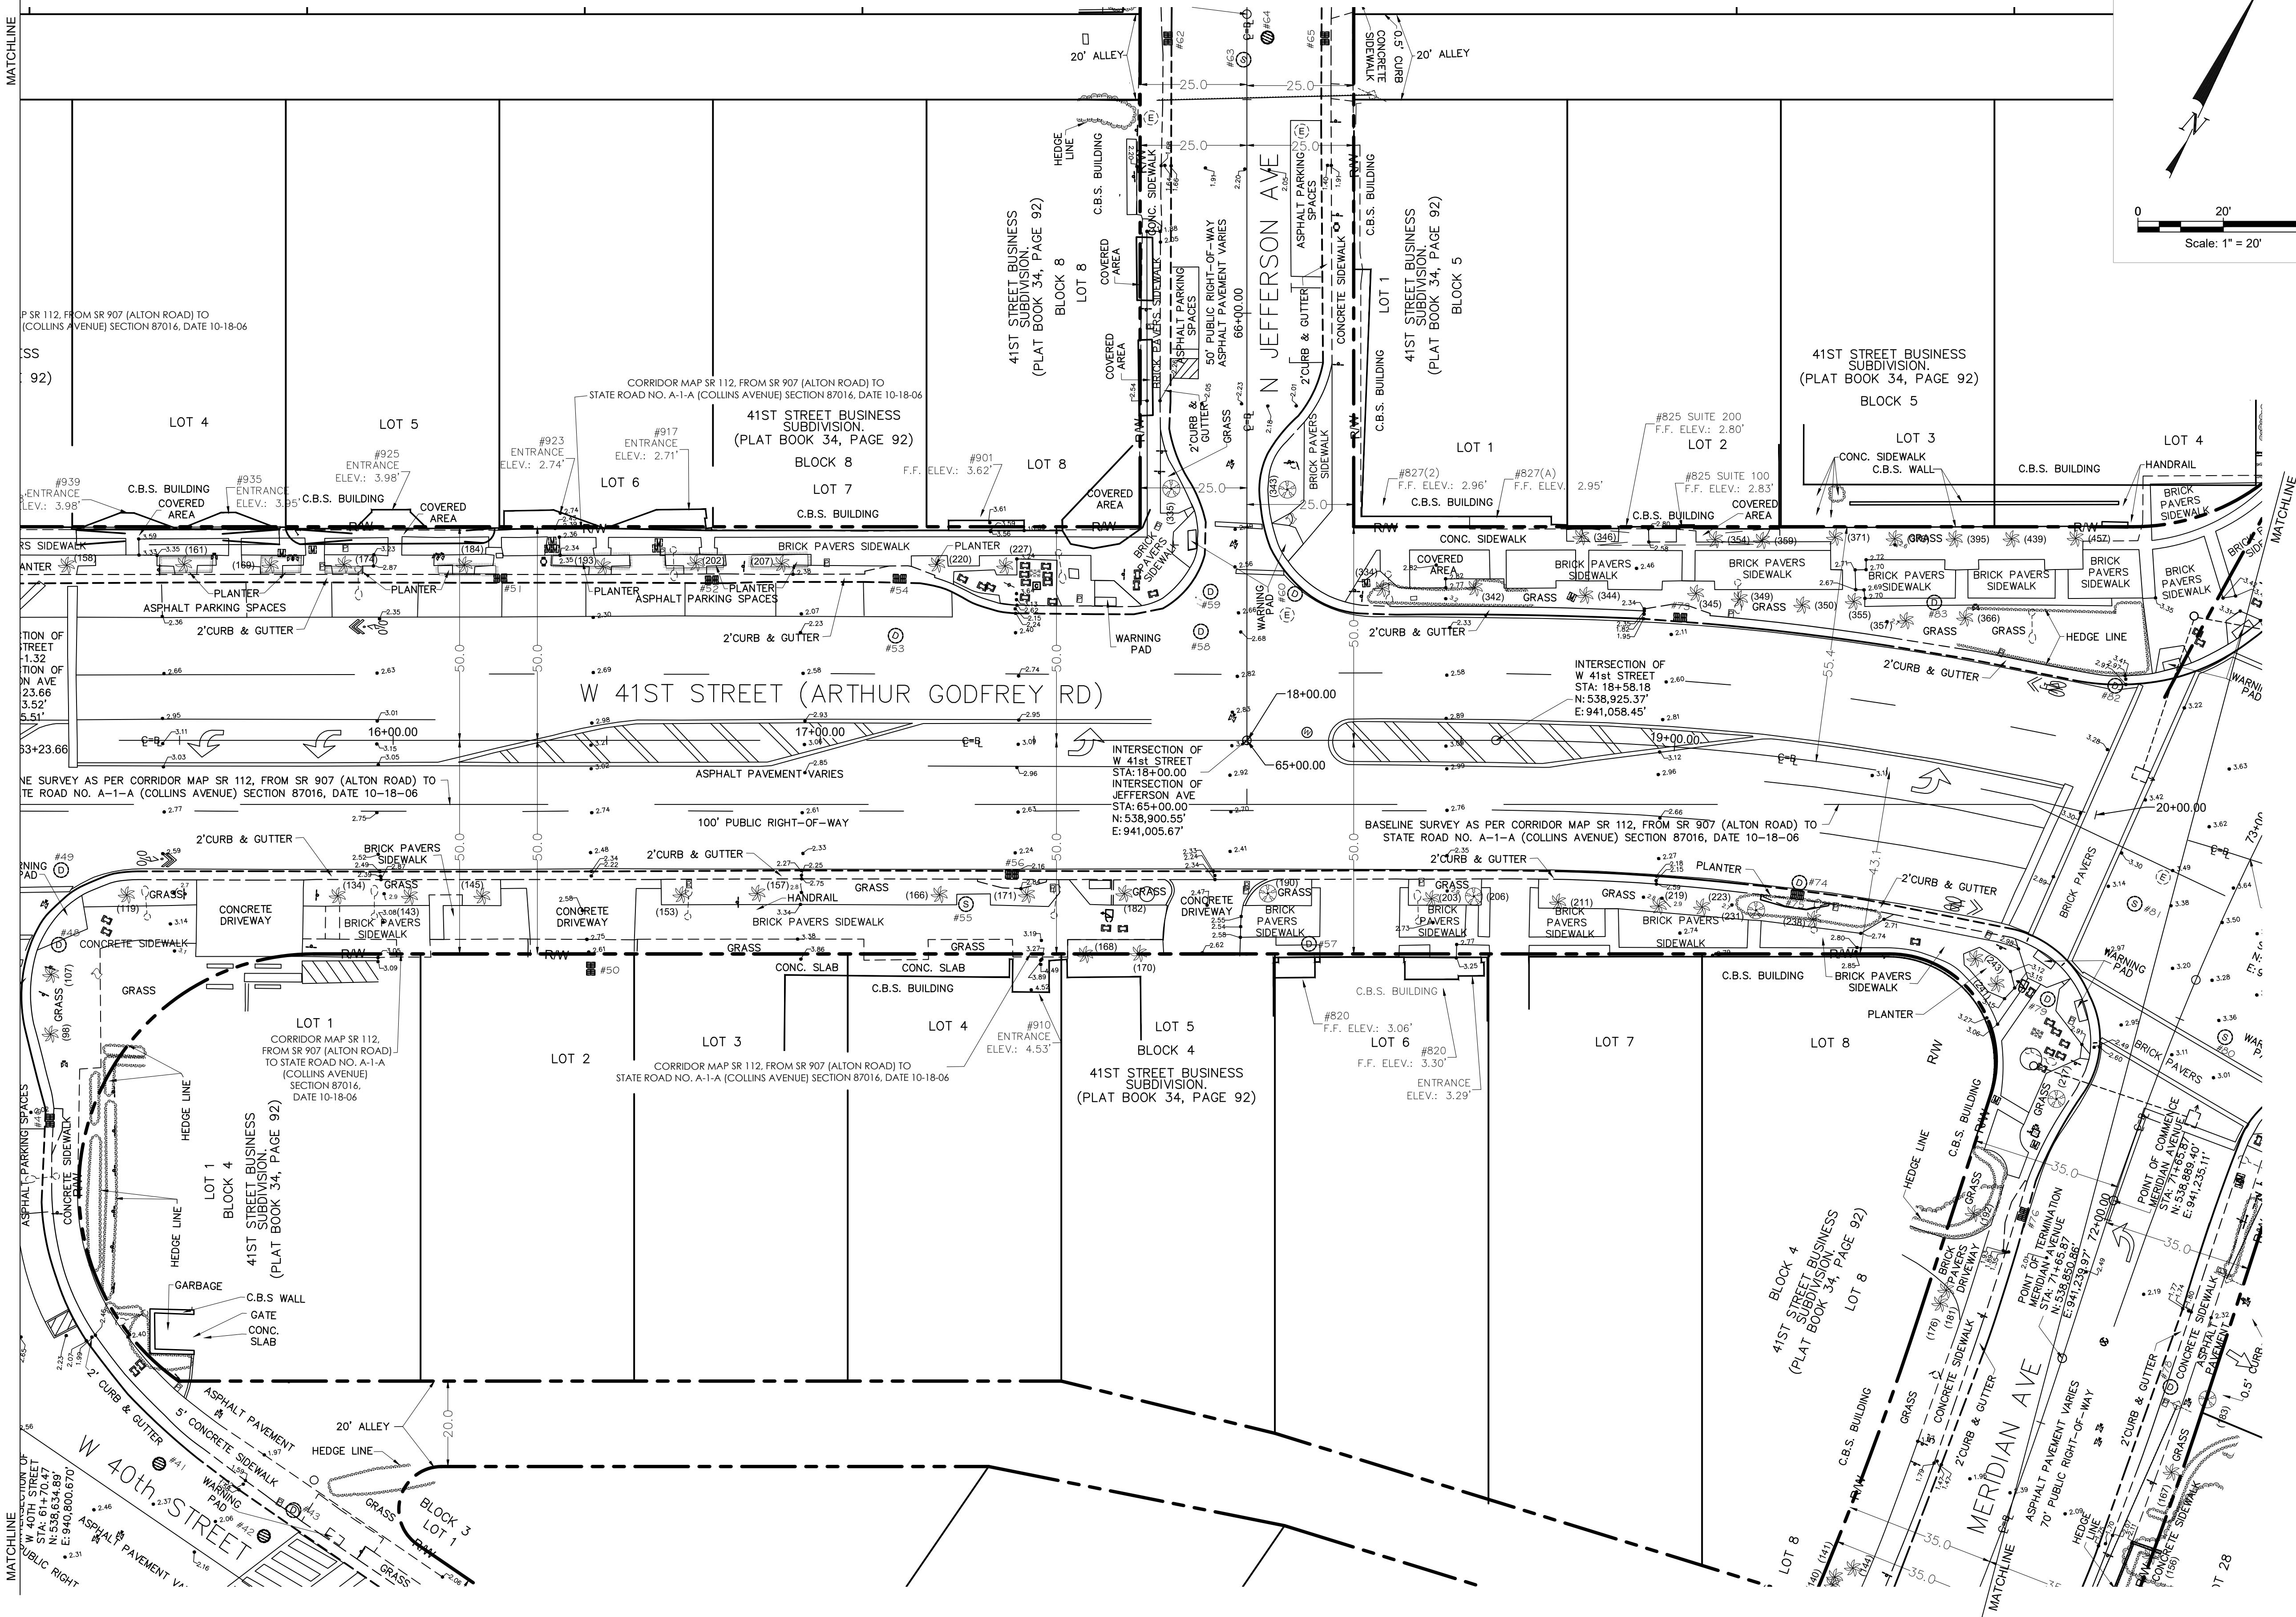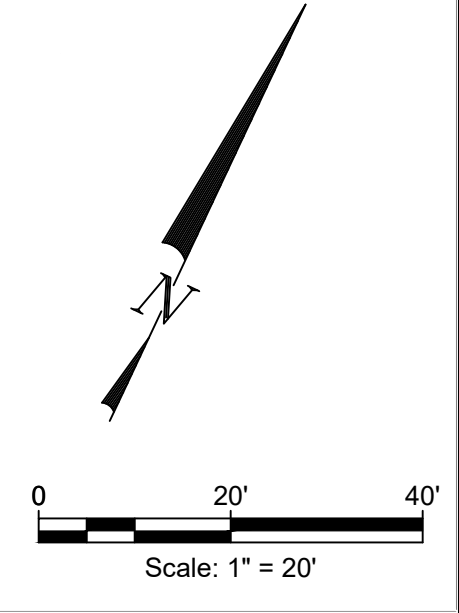

MIAMI BEACH
OFFICE OF CAPITAL IMPROVEMENT PROJECTS
1701 MERIDIAN AVENUE, MIAMI BEACH, FL 33139

CITY MANAGER: ALINA T. HUDAK
DIRECTOR: DAVID MARTINEZ, P.E.
CITY ENGINEER: CRISTINA ORTEGA CASTINEIRAS, P.E.



5			
4			
3			
2			
1			
NO.	DATE	REVISION	APPD. BY




ENGINEER OF RECORD: _____
DESIGN ENGINEER: JSC
DRAWN BY: SMG
CHECKER: SMB
SCALE: 1:20

NEIGHBORHOOD: 41ST ST CORRIDOR REVITALIZATION PROJECT
TITLE: **EXISTING CONDITIONS**

File Name: 2023-C1-000.dwg
Survey Reference:
Field Book: N/A Page: N/A Work Order: N/A
Date: 4/17/2023 Sheet: 8 of 124 Drawing: C1-001

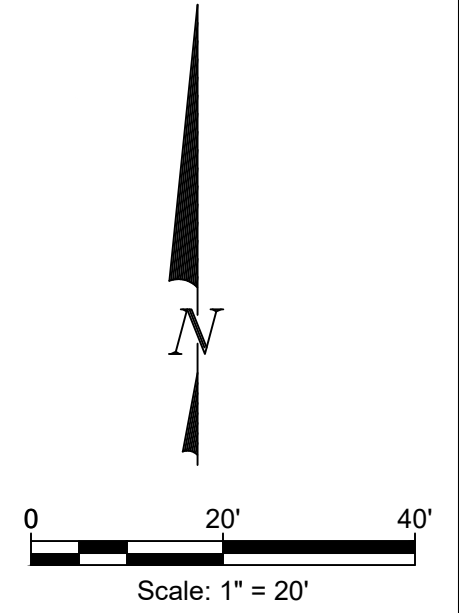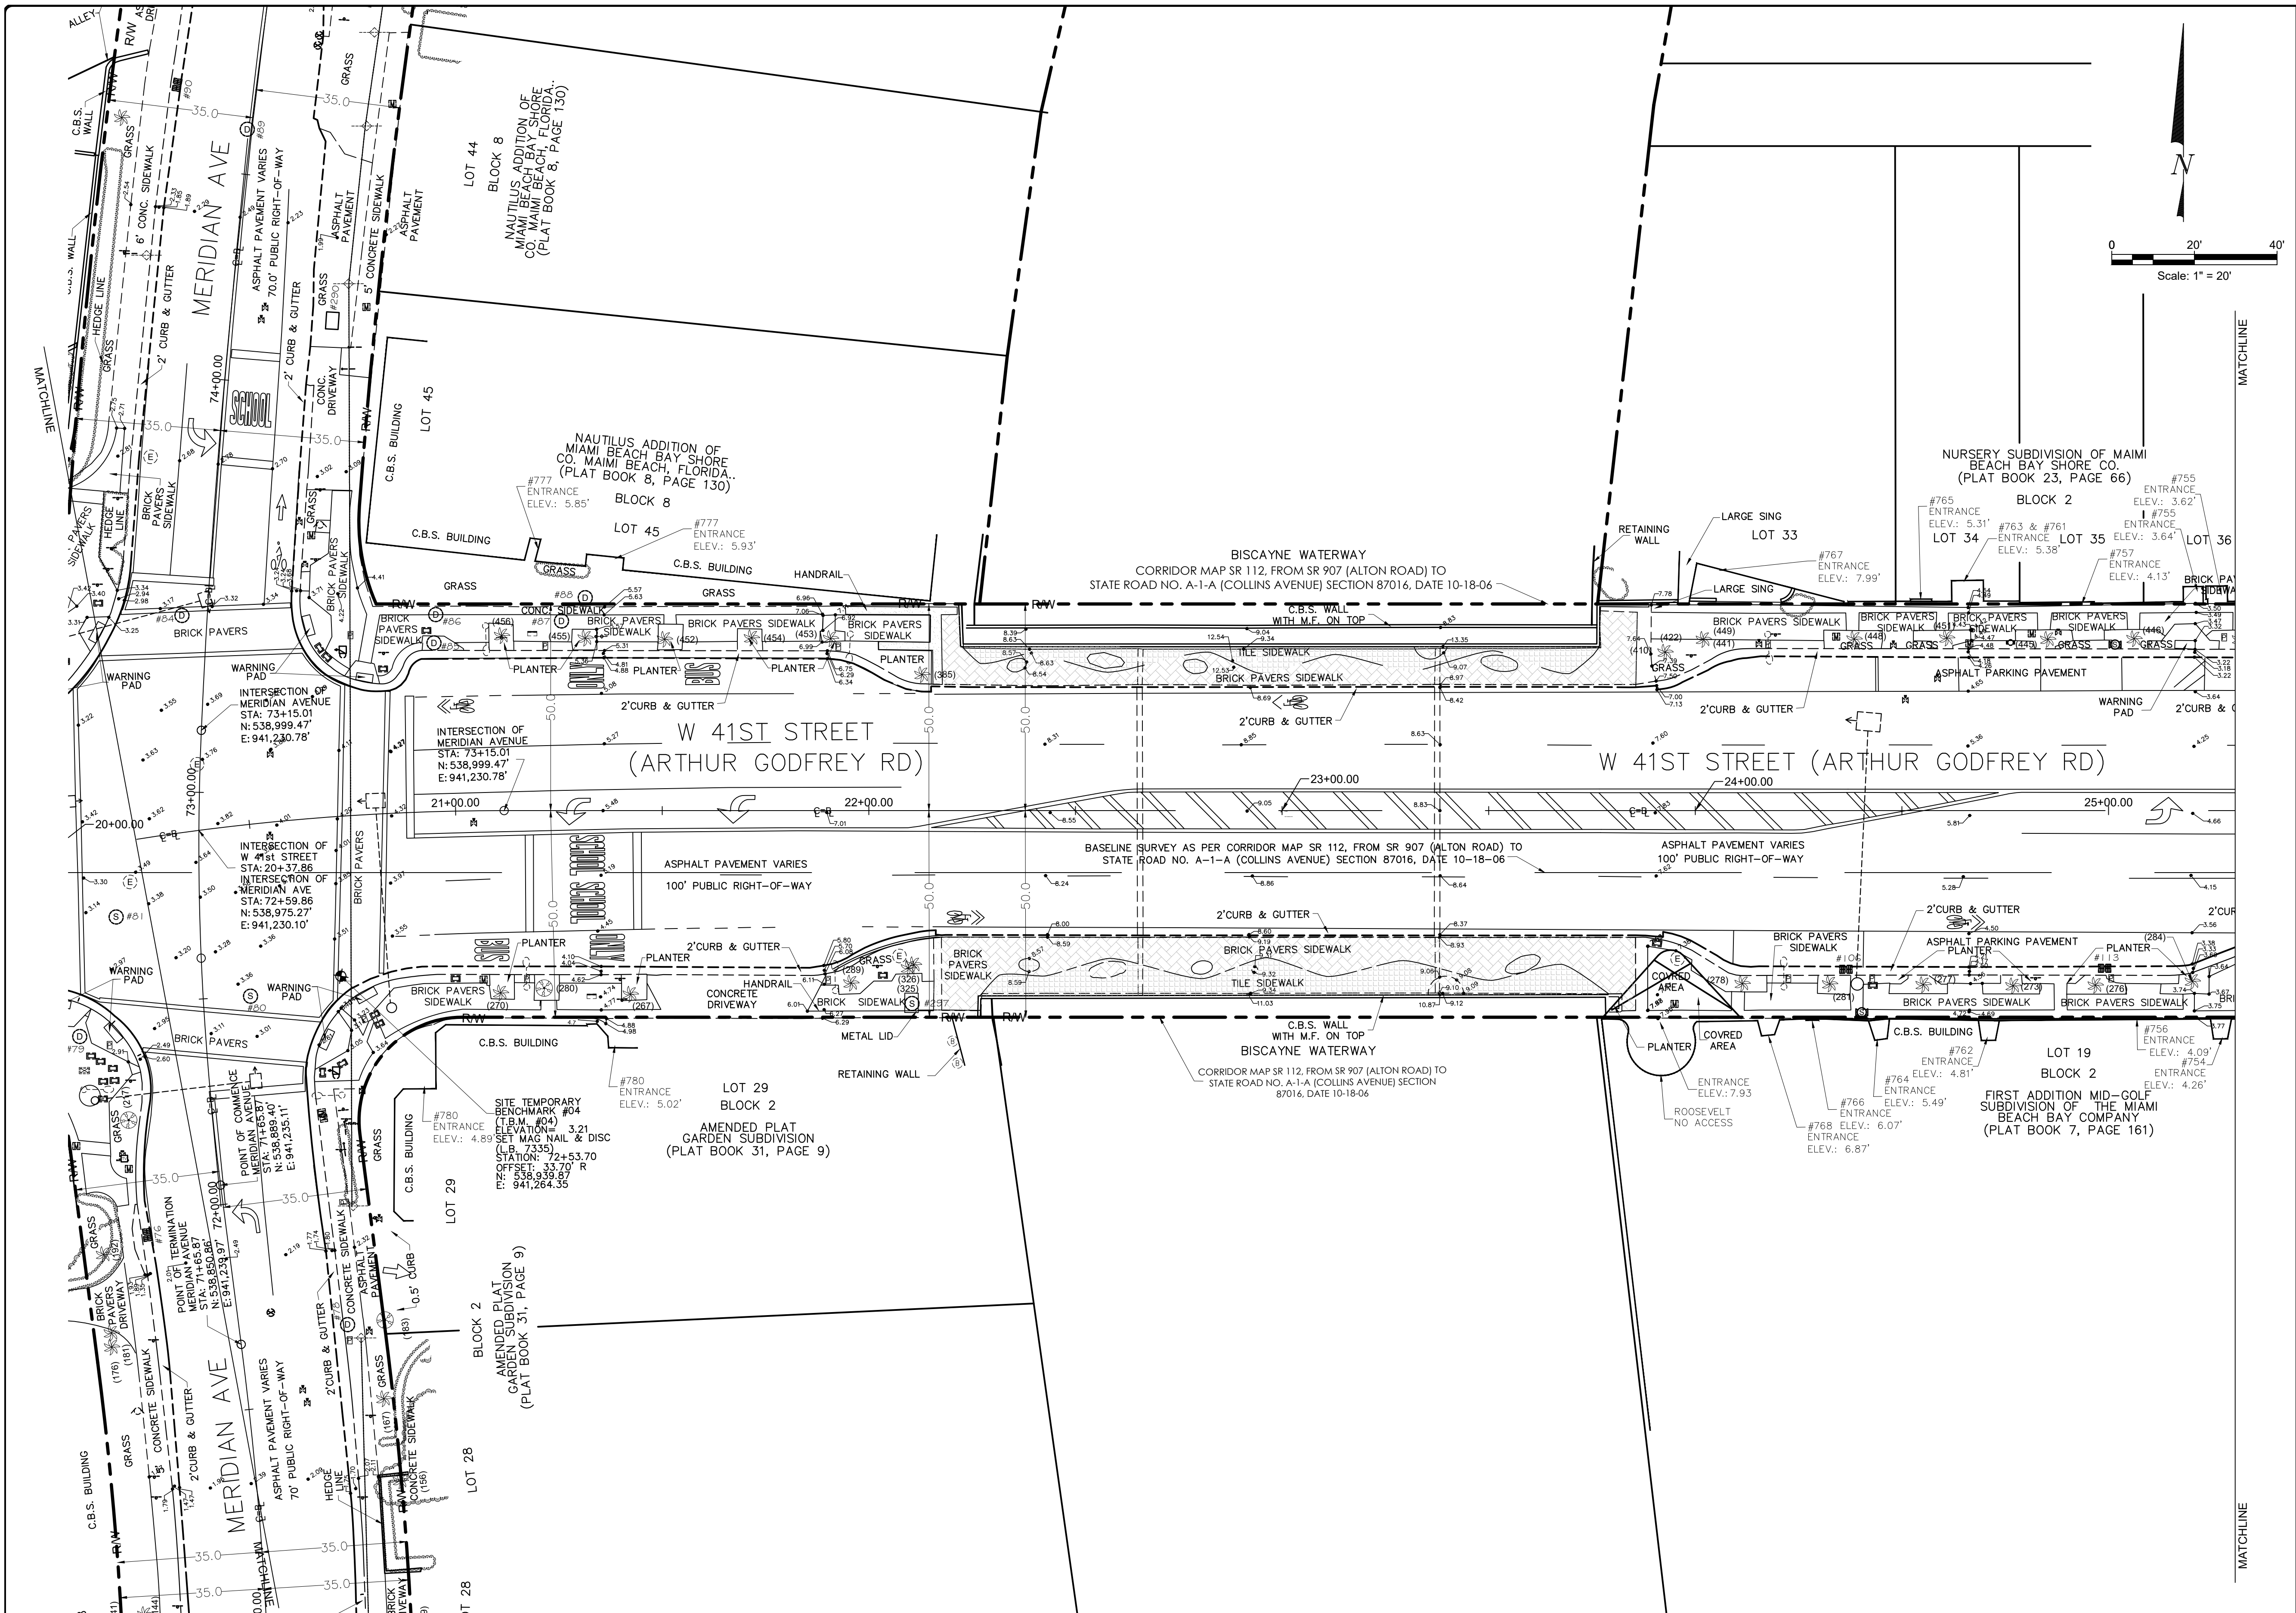

NOTES:

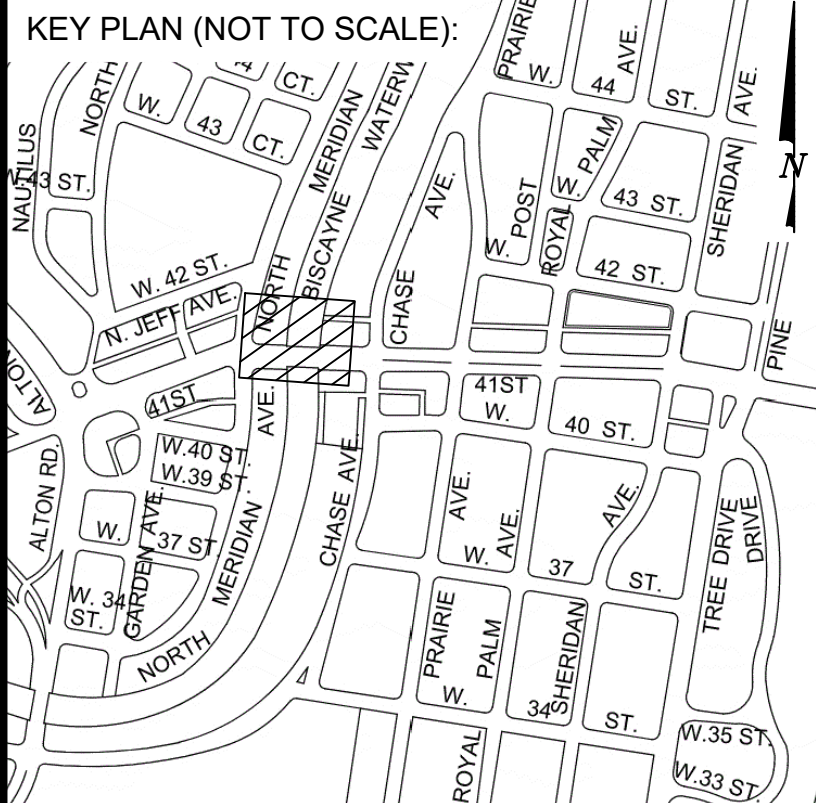

P.E. SEAL:

MIAMI BEACH
 OFFICE OF CAPITAL IMPROVEMENT PROJECTS
 1701 MERIDIAN AVENUE, MIAMI BEACH, FL 33139

CITY MANAGER: ALINA T. HUDAK
 DIRECTOR: DAVID MARTINEZ, P.E.
 CITY ENGINEER: CRISTINA ORTEGA CASTINEIRAS, P.E.

NO.	DATE	REVISION	APPD. BY
5			
4			
3			
2			
1			



Stantec
 8800 BAYVIEW DRIVE
 DORISLAND, FLORIDA 33154
 WWW.STANTEC.COM

ENGINEER OF RECORD: _____
 DESIGN ENGINEER: JSC
 DRAWN BY: SMG
 CHECKER: SMB
 SCALE: 1:20

NEIGHBORHOOD: 41ST ST CORRIDOR REVITALIZATION PROJECT
 TITLE: **EXISTING CONDITIONS**

File Name: 2023-C1-000.dwg
 Survey Reference:
 Field Book: N/A Page: N/A Work Order: N/A
 Date: 4/17/2023 Sheet: 9 of 124 Drawing: C1-002

NOTES:

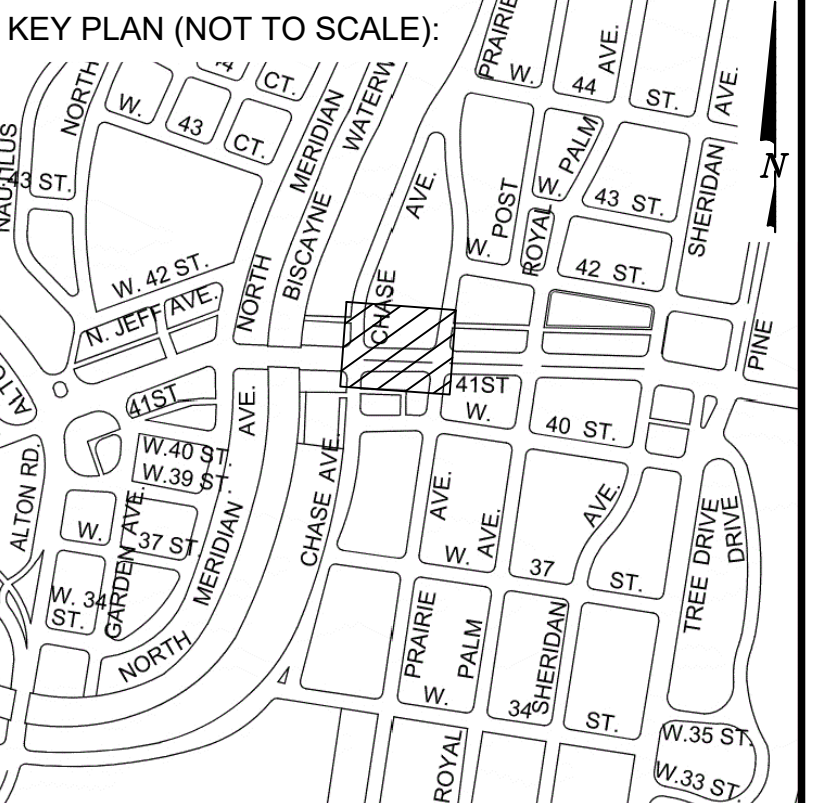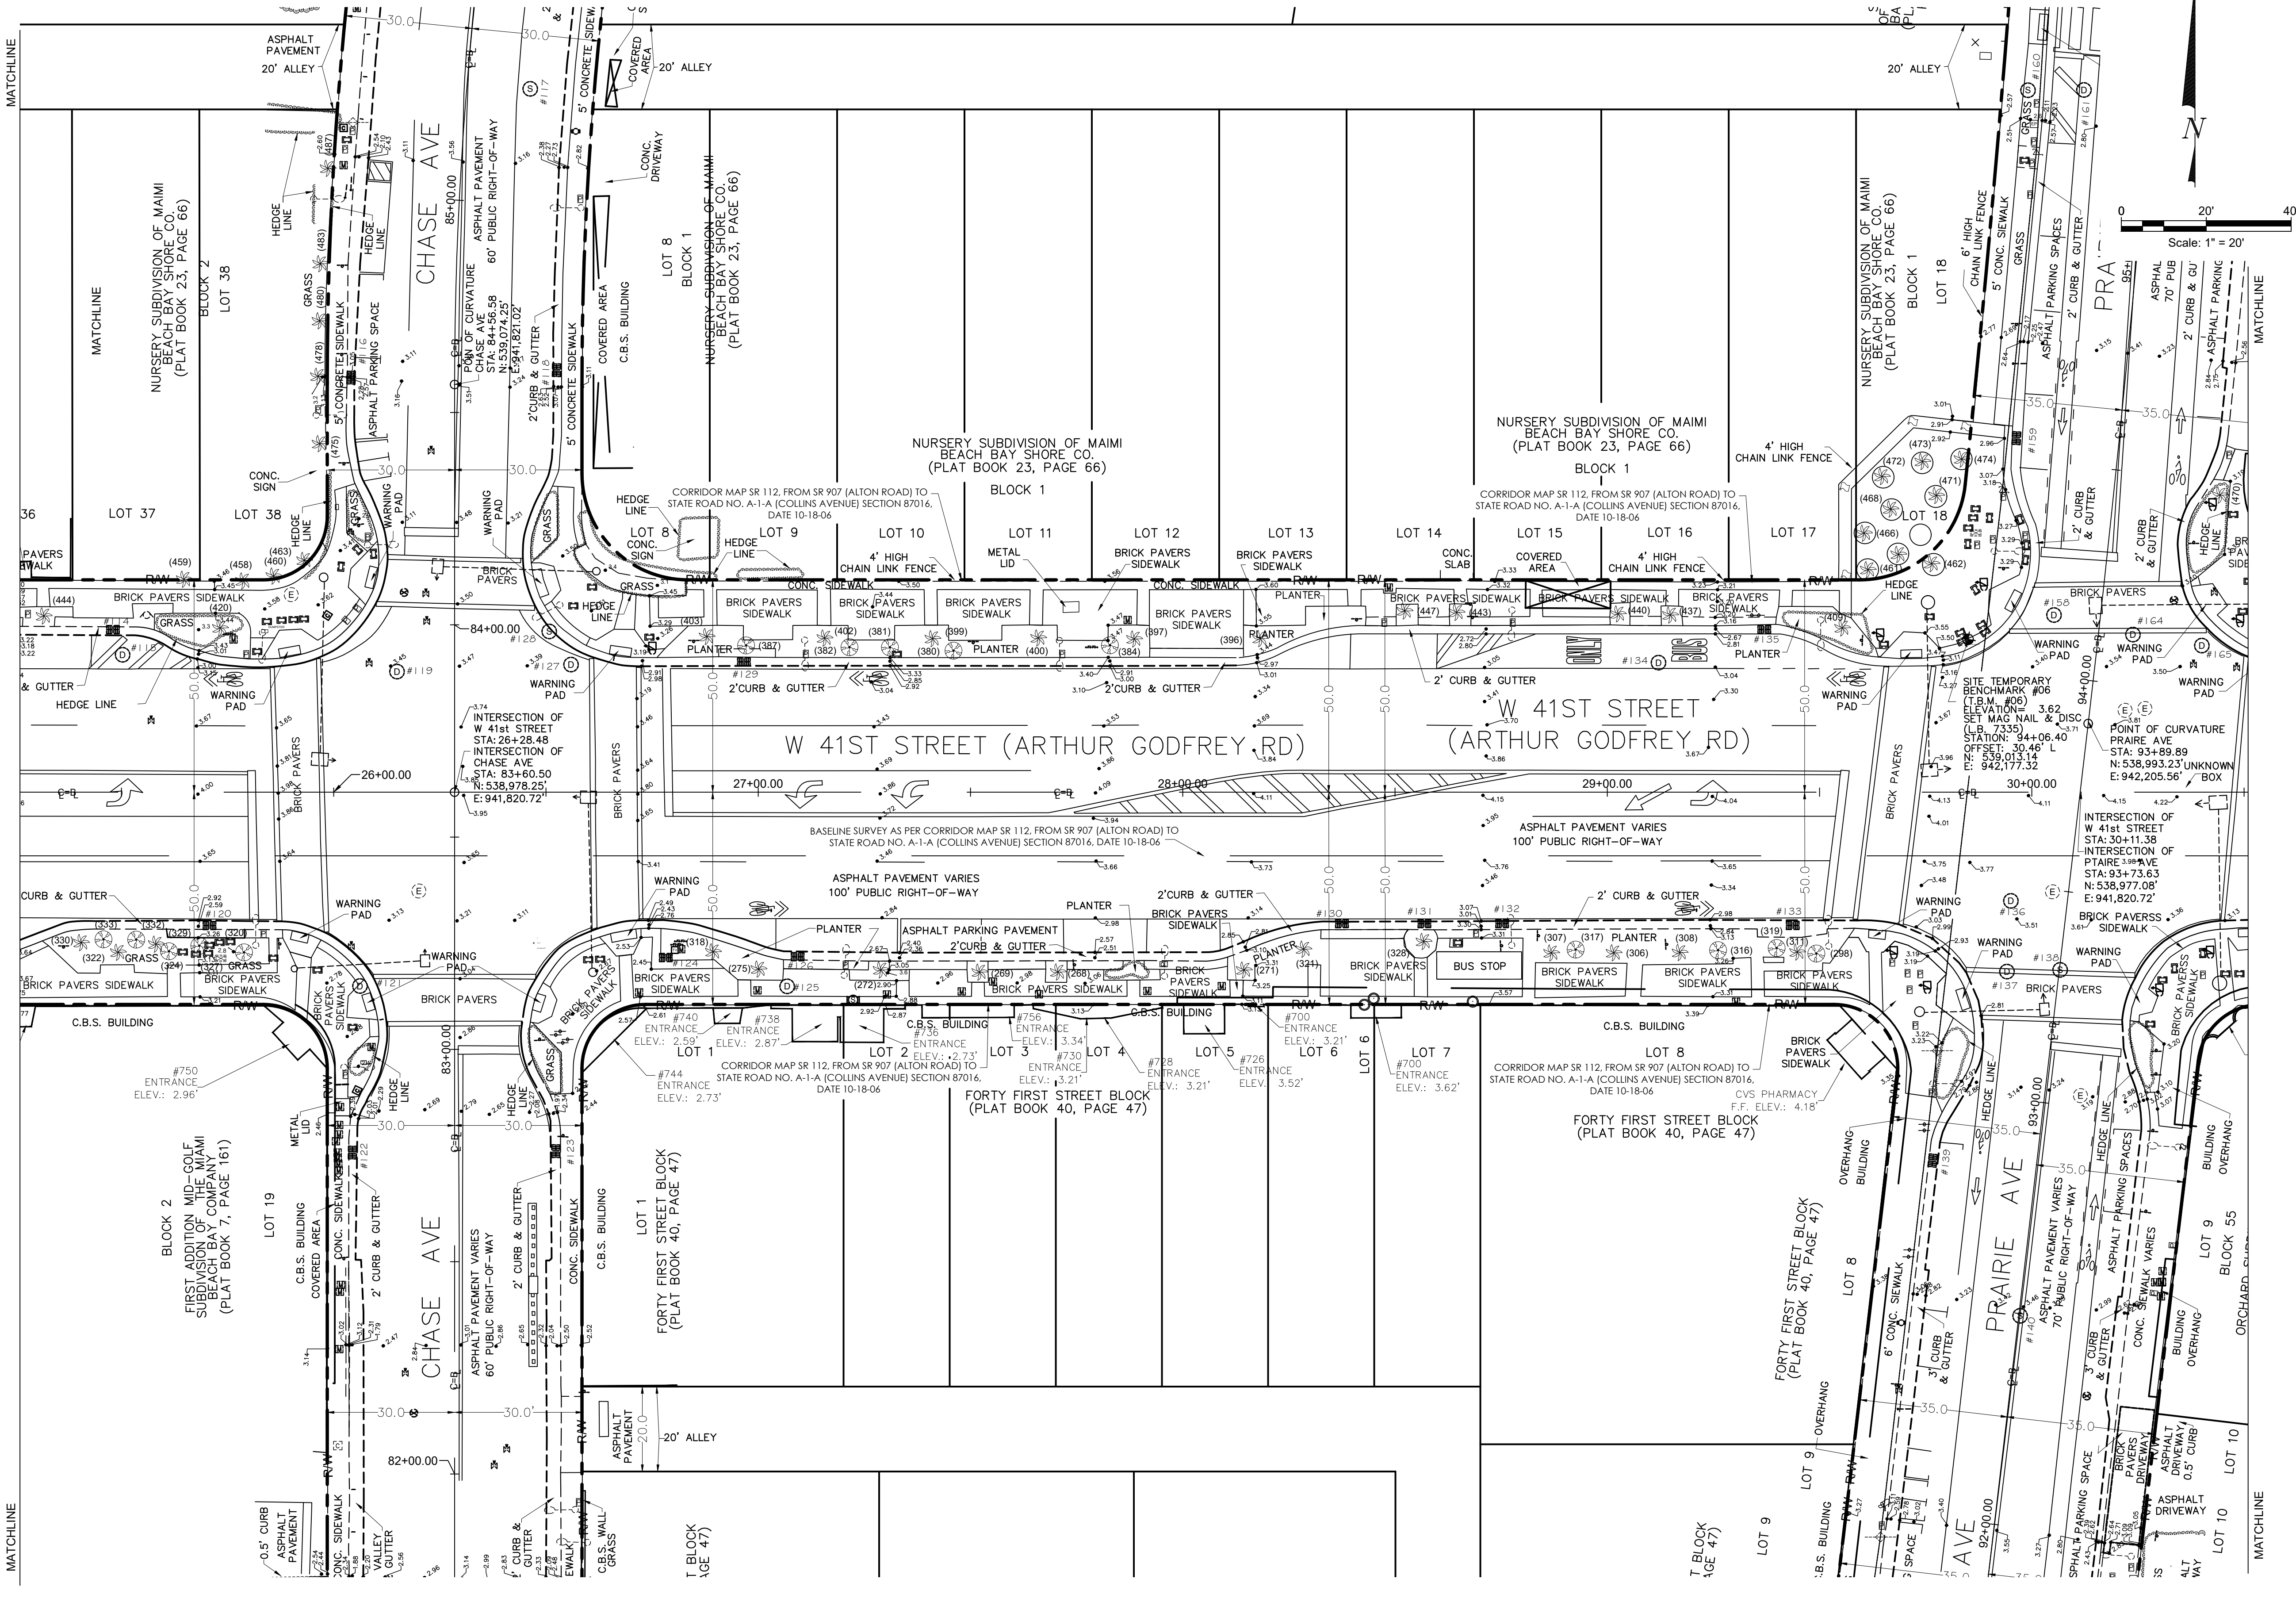


P.E. SEAL:

MIAMI BEACH
 OFFICE OF CAPITAL IMPROVEMENT PROJECTS
 1701 MERIDIAN AVENUE, MIAMI BEACH, FL 33139

CITY MANAGER: ALINA T. HUDAK
 DIRECTOR: DAVID MARTINEZ, P.E.
 CITY ENGINEER: CRISTINA ORTEGA CASTINEIRAS, P.E.

NO.	DATE	REVISION	APPD. BY
5			
4			
3			
2			
1			

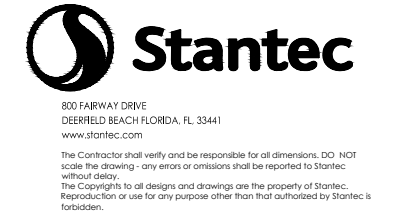


ENGINEER OF RECORD: _____
 DESIGN ENGINEER: JSC
 DRAWN BY: SMG
 CHECKER: SMB
 SCALE: 1:20



ENGINEER OF RECORD: _____
 DESIGN ENGINEER: JSC
 DRAWN BY: SMG
 CHECKER: SMB
 SCALE: 1:20

NEIGHBORHOOD: 41ST ST CORRIDOR REVITALIZATION PROJECT
 TITLE: EXISTING CONDITIONS

File Name: 2023-C1-000.dwg
 Survey Reference:
 Field Book: N/A Page: N/A Work Order: N/A
 Date: 4/17/2023 Sheet: 10 of 124 Drawing: C1-003

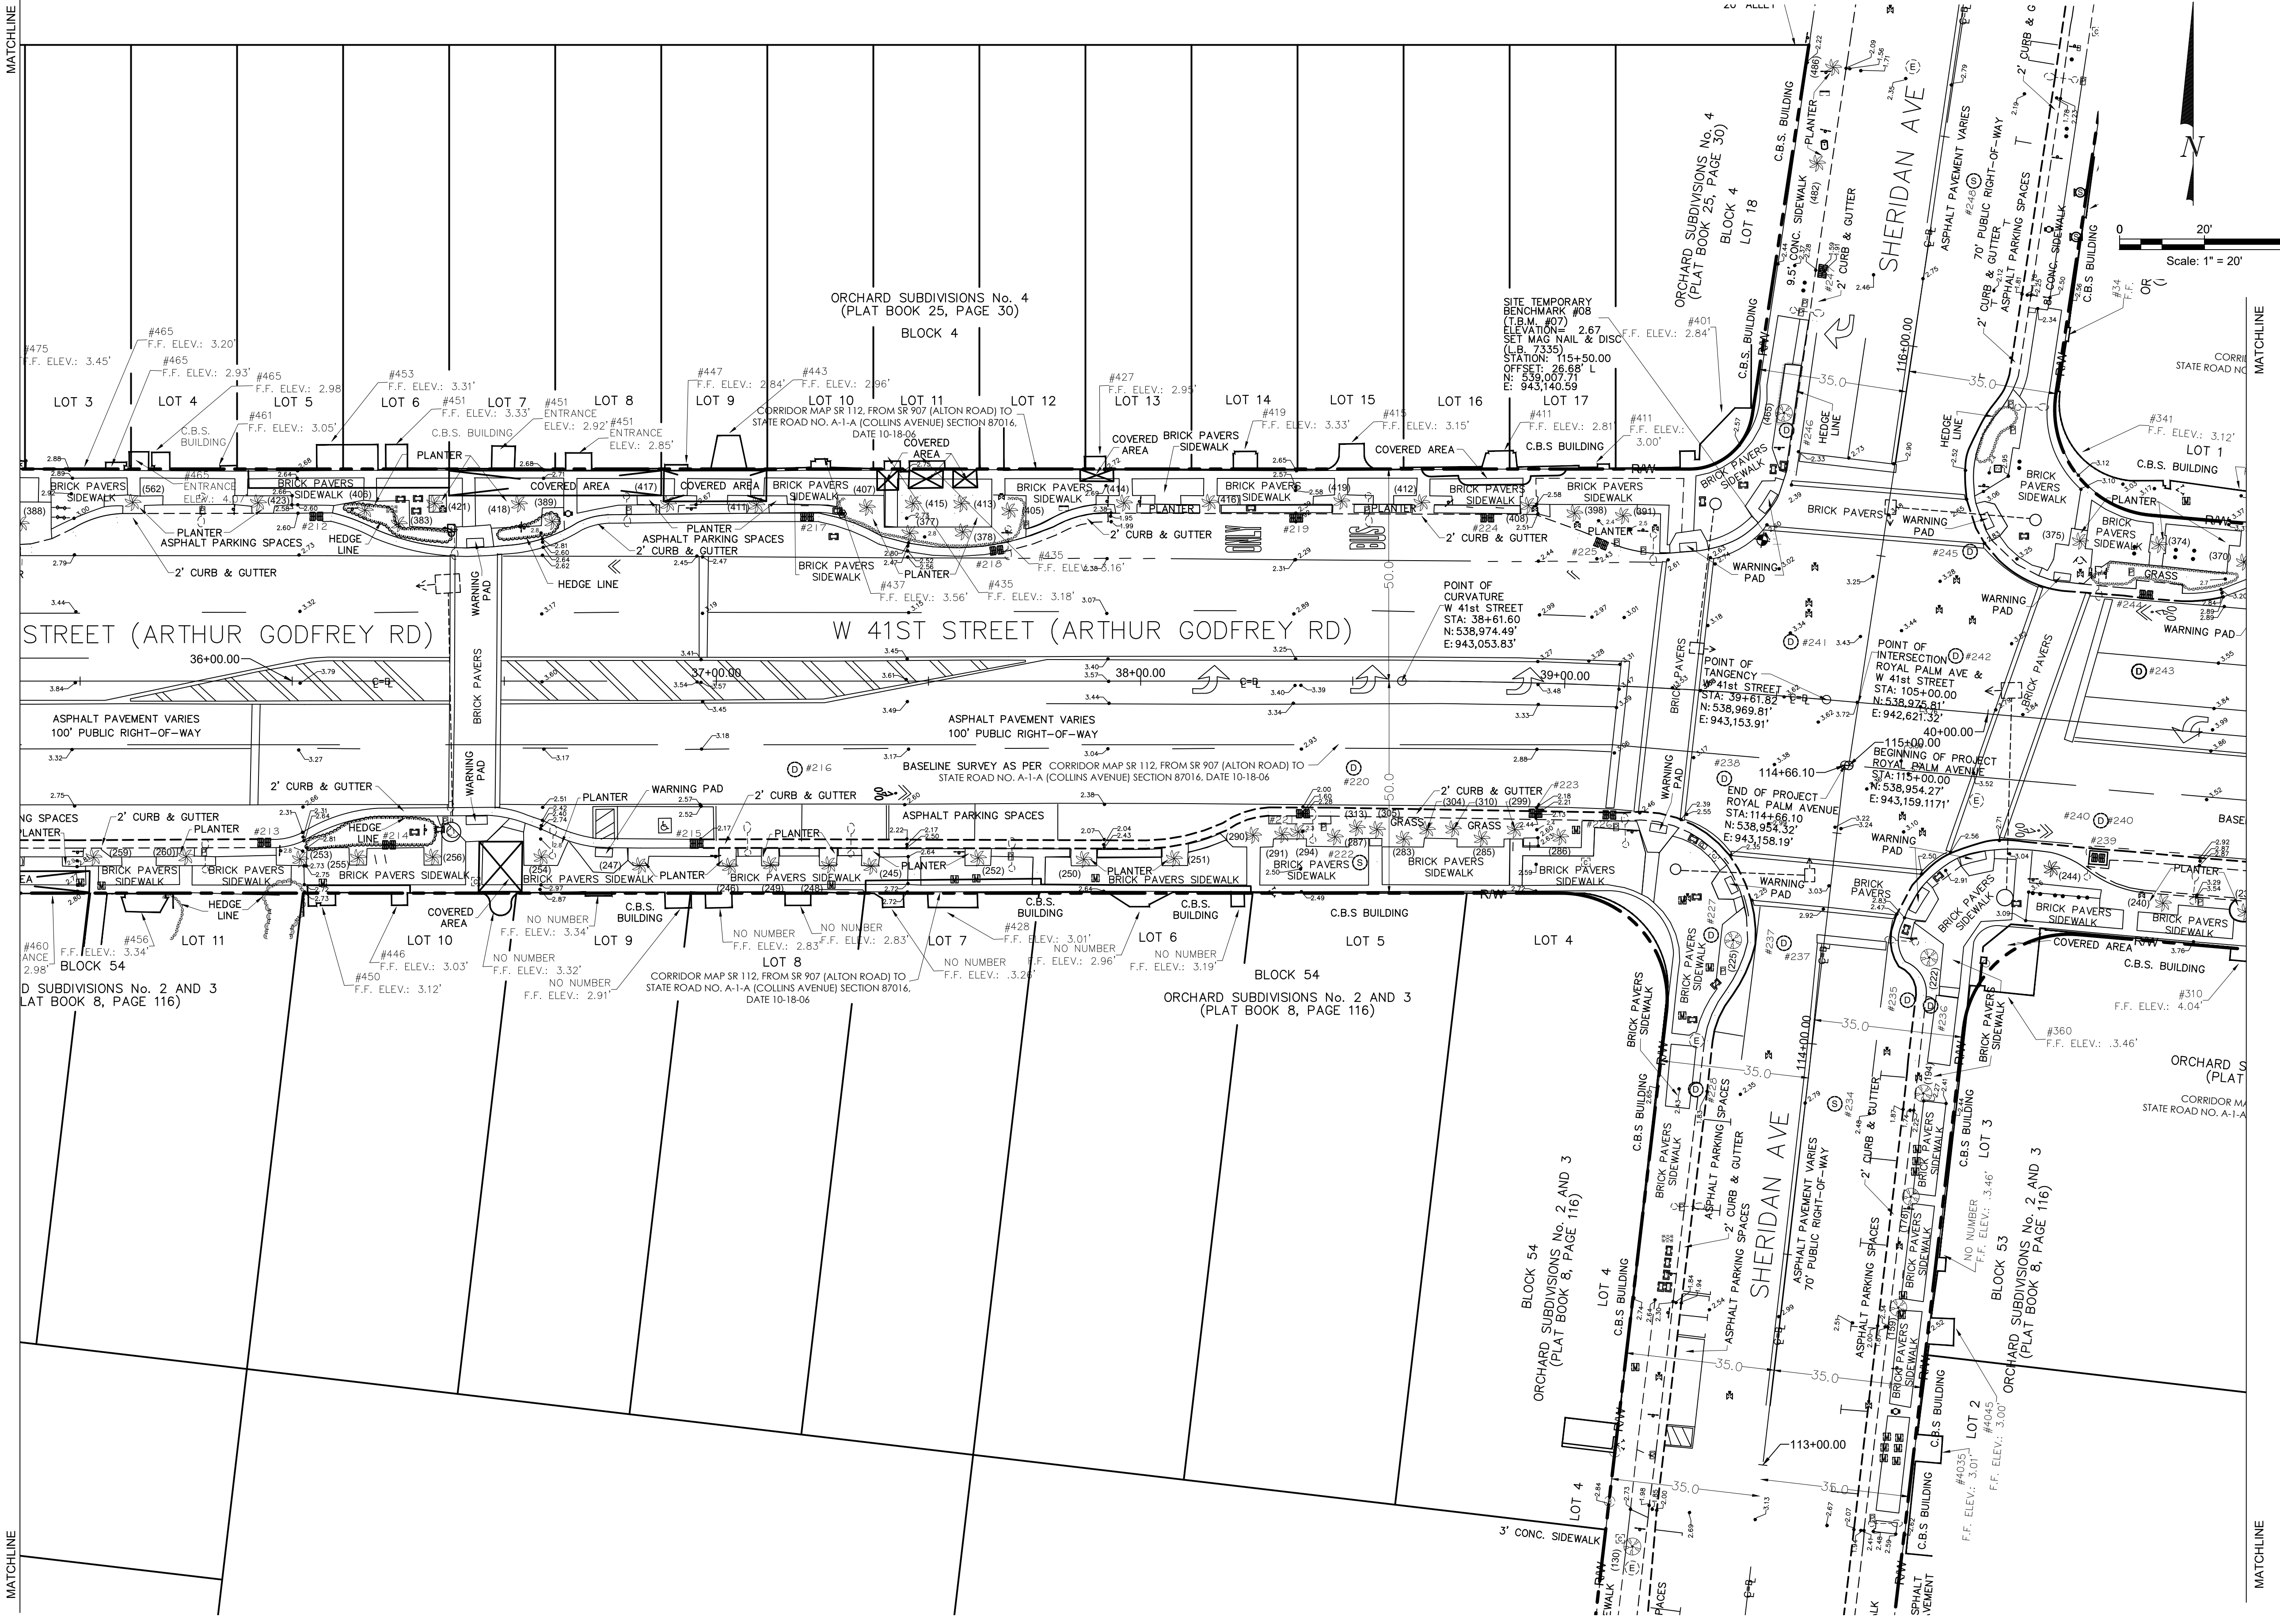

NOTES:

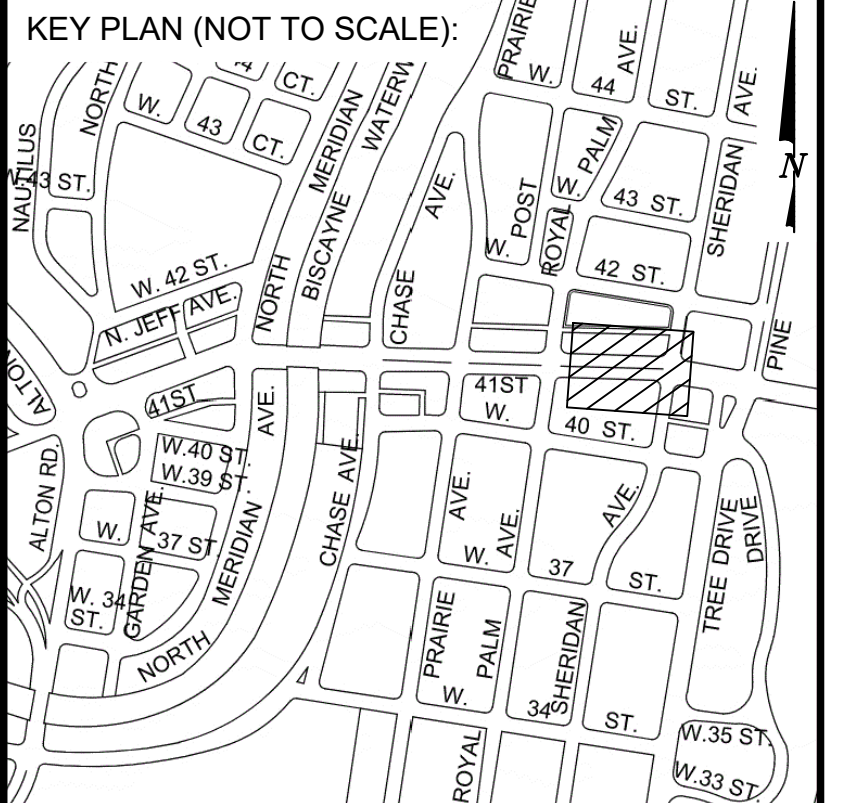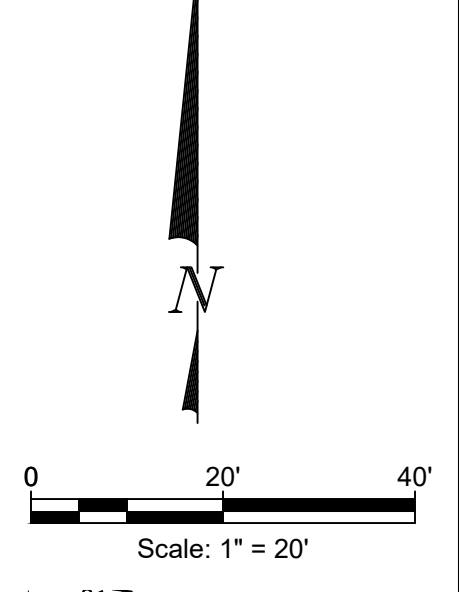

P.E. SEAL:

MIAMI BEACH
 OFFICE OF CAPITAL IMPROVEMENT PROJECTS
 1701 MERIDIAN AVENUE, MIAMI BEACH, FL 33139

CITY MANAGER: ALINA T. HUDAK
 DIRECTOR: DAVID MARTINEZ, P.E.
 CITY ENGINEER: CRISTINA ORTEGA CASTINEIRAS, P.E.

NO.	DATE	REVISION	APPD. BY
5			
4			
3			
2			
1			



Stantec
 2000 W. FLORISSANT AVE., SUITE 200
 MIAMI, FL 33156
 TEL: 305.440.1200
 WWW.STANTEC.COM

ENGINEER OF RECORD:
 DESIGN ENGINEER: JSC
 DRAWN BY: SMG
 CHECKER: SMB
 SCALE: 1:20


ENGINEER OF RECORD:
 DESIGN ENGINEER: JSC
 DRAWN BY: SMG
 CHECKER: SMB
 SCALE: 1:20

NEIGHBORHOOD: 41ST ST CORRIDOR REVITALIZATION PROJECT
 TITLE: EXISTING CONDITIONS

File Name: 2023-C1-000.dwg
 Survey Reference:
 Field Book: N/A Page: N/A Work Order: N/A
 Date: 4/17/2023 Sheet: 12 of 124 Drawing: C1-005

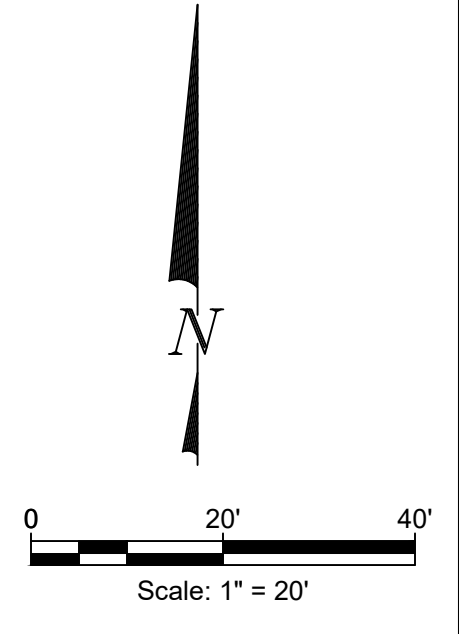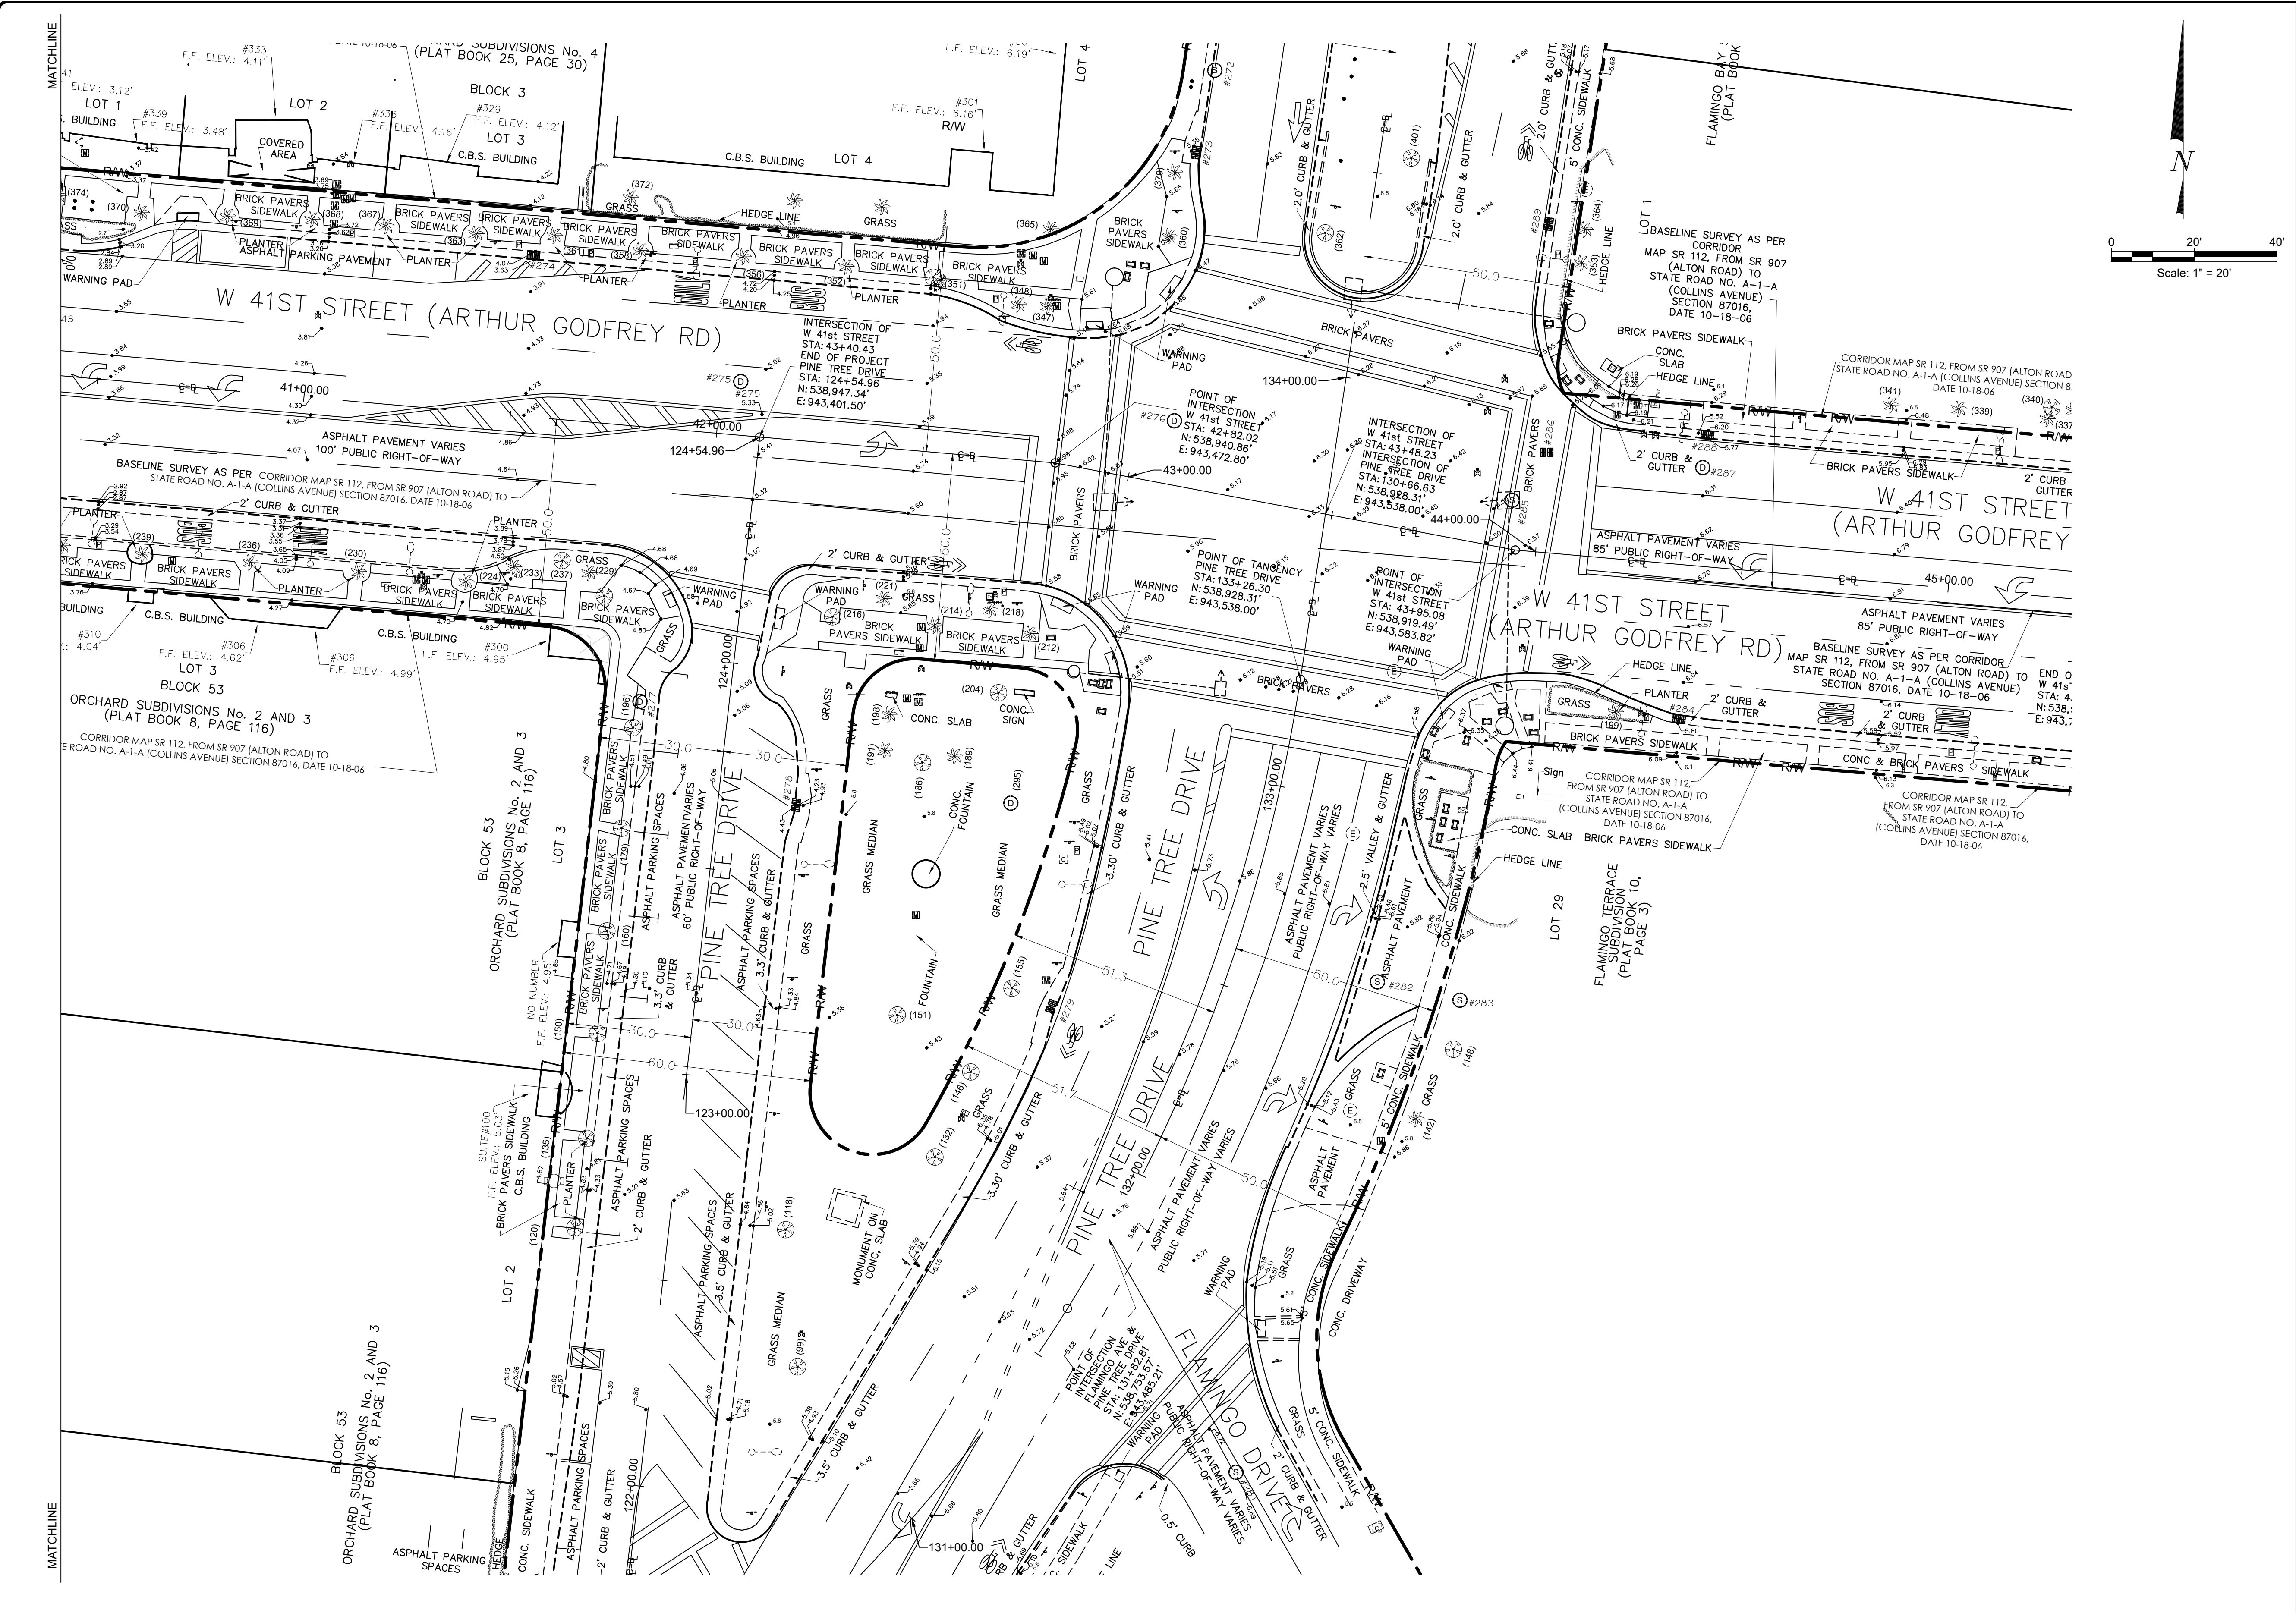

NOTES:

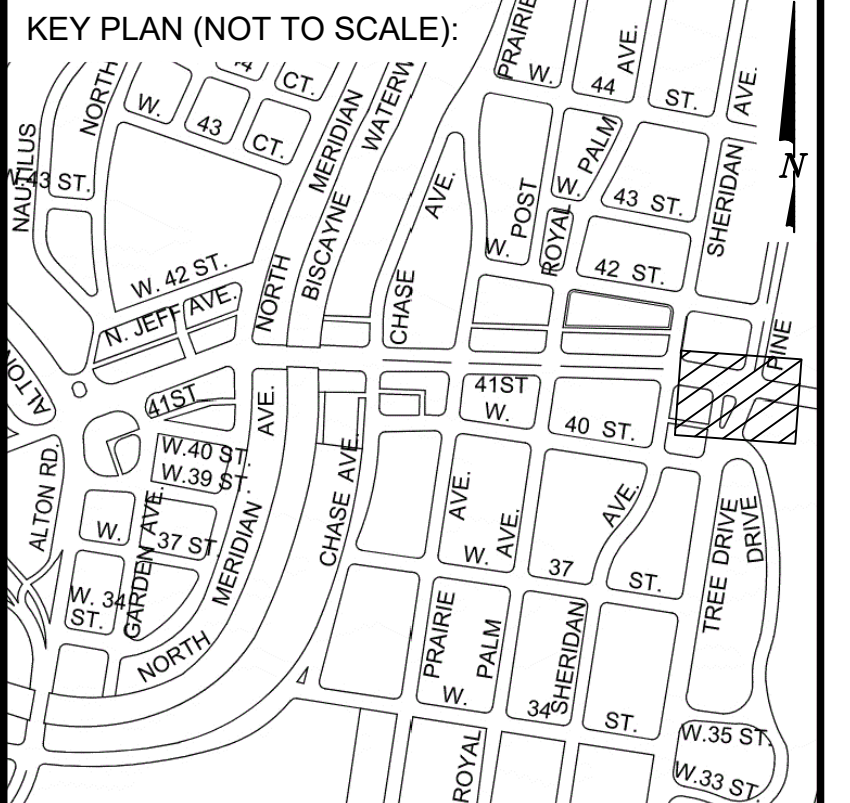

P.E. SEAL:

MIAMIBEACH
 OFFICE OF CAPITAL IMPROVEMENT PROJECTS
 1701 MERIDIAN AVENUE, MIAMI BEACH, FL 33139

CITY MANAGER: ALINA T. HUDAK
 DIRECTOR: DAVID MARTINEZ, P.E.
 CITY ENGINEER: CRISTINA ORTEGA CASTINEIRAS, P.E.

NO.	DATE	REVISION	APPD. BY
5			
4			
3			
2			
1			



Stantec
 888 BENTLEY DRIVE
 SUITE 200
 MIAMI BEACH, FL 33139
 WWW.STANTEC.COM

ENGINEER OF RECORD: _____
 DESIGN ENGINEER: JSC
 DRAWN BY: SMG
 CHECKER: SMB
 SCALE: 1:20

NEIGHBORHOOD: 41ST ST CORRIDOR REVITALIZATION PROJECT
 TITLE: EXISTING CONDITIONS

File Name: 2023-C1-000.dwg
 Survey Reference:
 Field Book: N/A Page: N/A Work Order: N/A
 Date: 4/17/2023 Sheet: 13 of 124 Drawing: C1-006

NOTES:

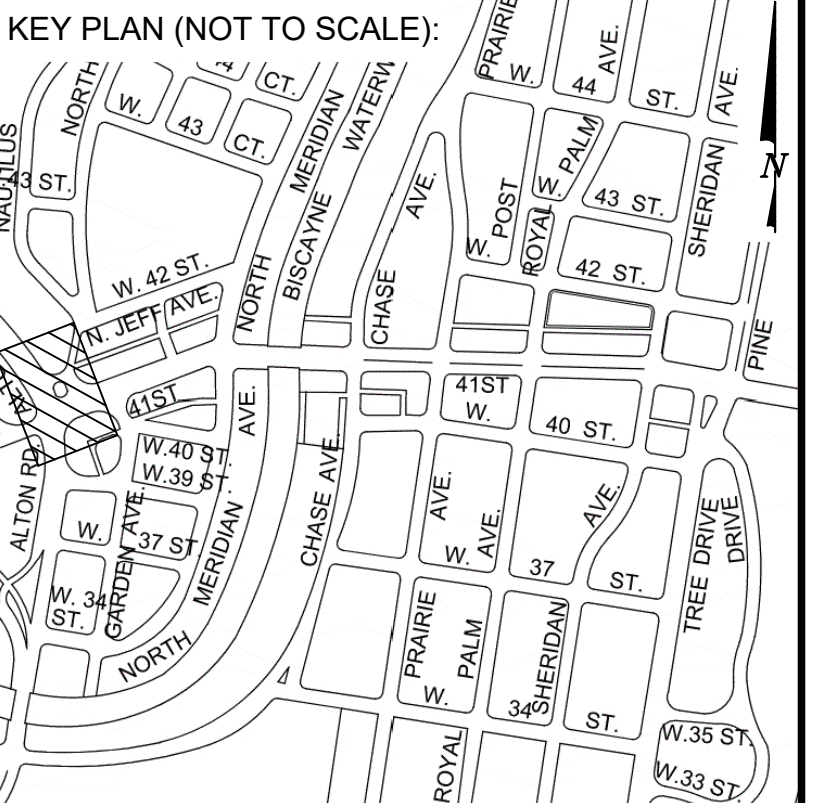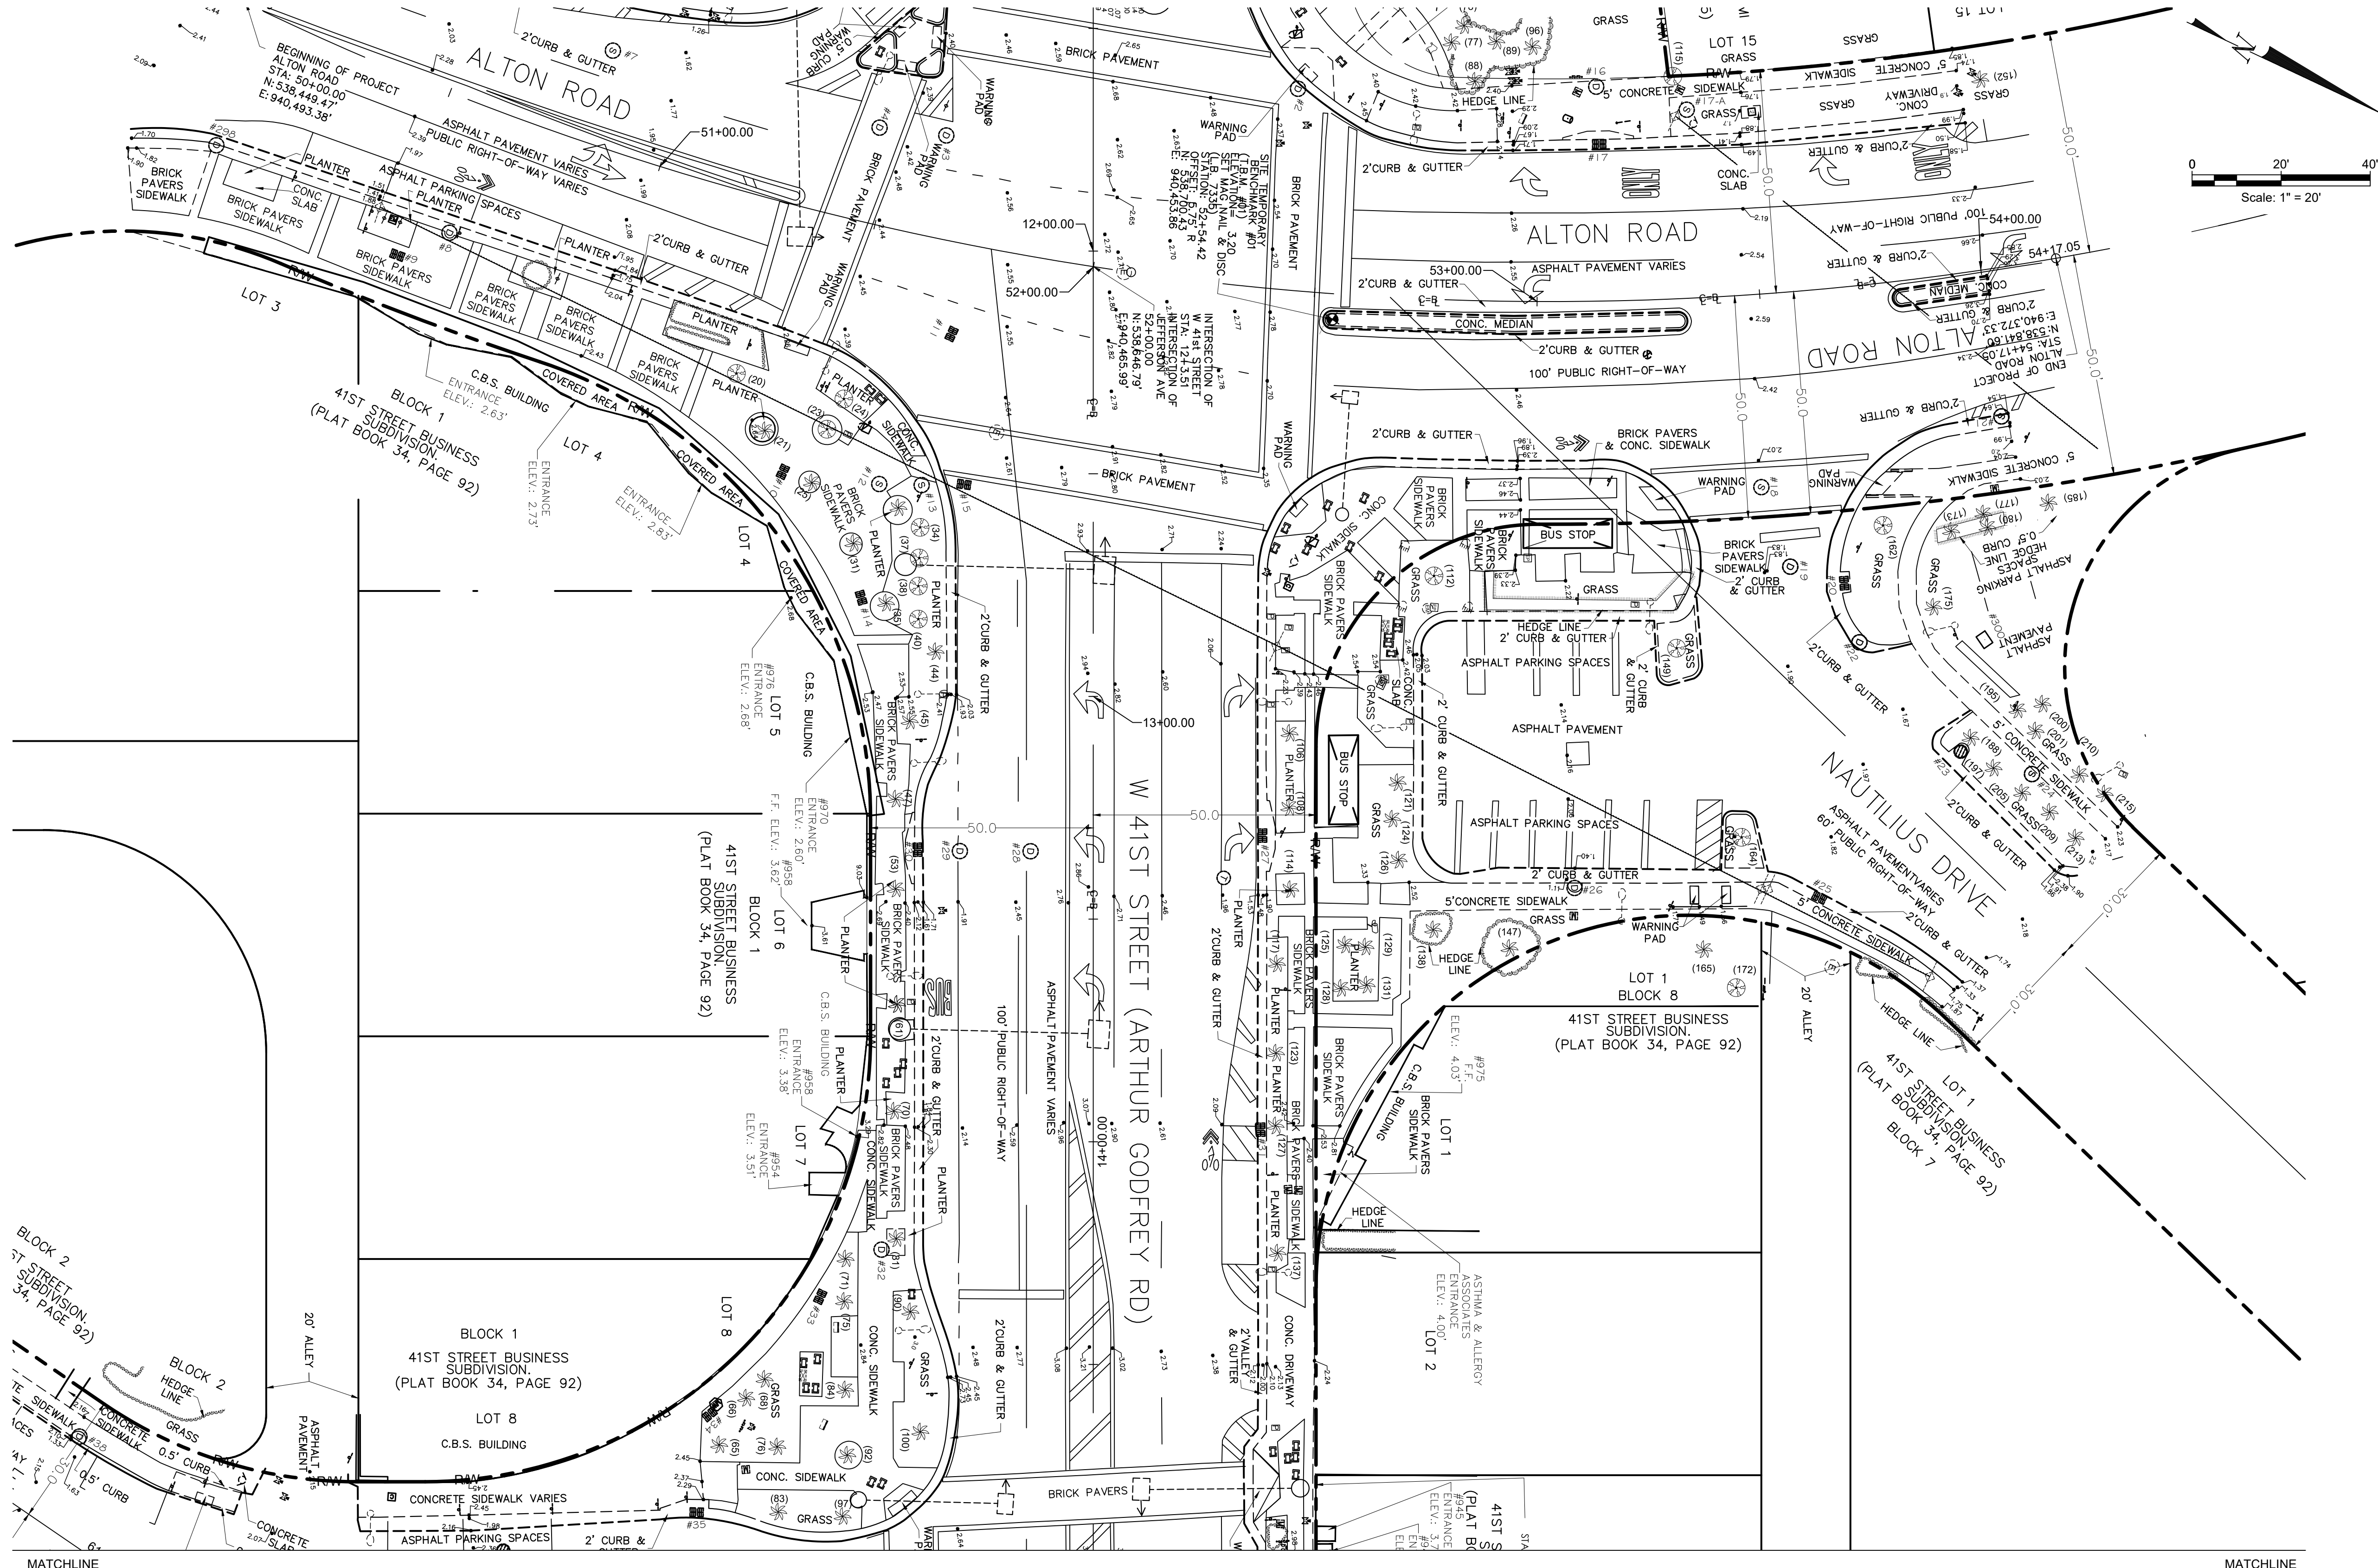

P.E. SEAL:

MIAMI BEACH
 OFFICE OF CAPITAL IMPROVEMENT PROJECTS
 1701 MERIDIAN AVENUE, MIAMI BEACH, FL 33139

CITY MANAGER: ALINA T. HUDAK
 DIRECTOR: DAVID MARTINEZ, P.E.
 CITY ENGINEER: CRISTINA ORTEGA CASTINEIRAS, P.E.

NO.	DATE	REVISION	APPD. BY
5			
4			
3			
2			
1			



ENGINEER OF RECORD:
 DESIGN ENGINEER: JSC
 DRAWN BY: SMG
 CHECKER: SMB
 SCALE: 1:20

ENGINEER OF RECORD:
 DESIGN ENGINEER: JSC
 DRAWN BY: SMG
 CHECKER: SMB
 SCALE: 1:20




NEIGHBORHOOD: 41ST ST CORRIDOR REVITALIZATION PROJECT
 TITLE: EXISTING CONDITIONS

File Name: 2023-C1-000.dwg
 Survey Reference:
 Field Book: N/A Page: N/A Work Order: N/A
 Date: 4/17/2023 Sheet: 14 of 124 Drawing: C1-007

NOTES:

MATCHLINE

MATCHLINE

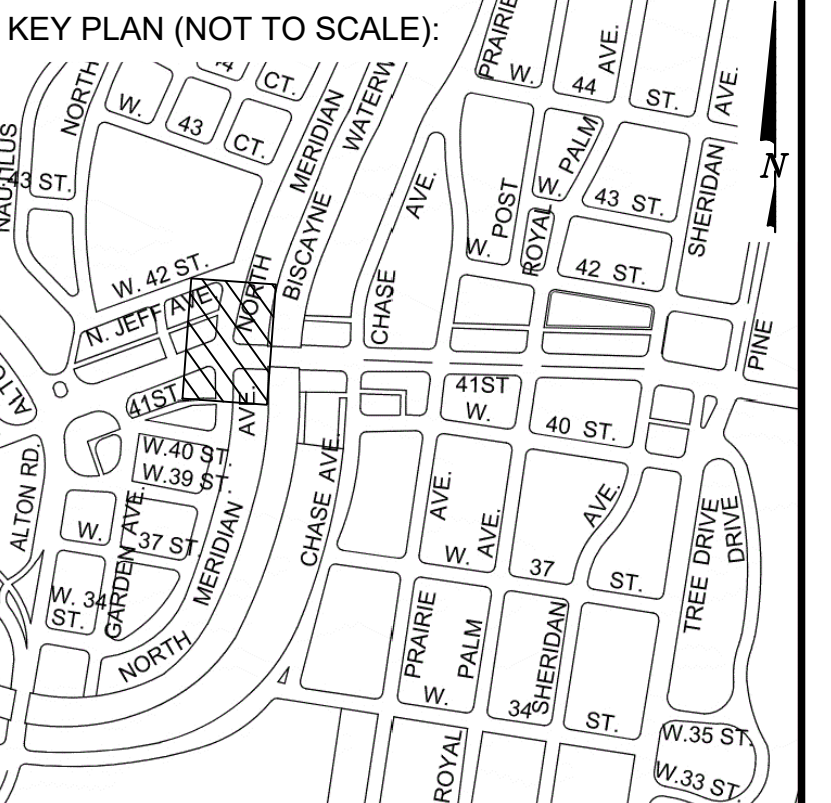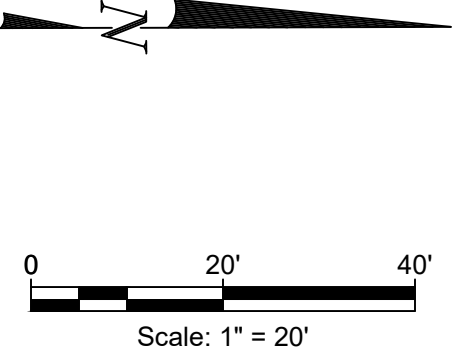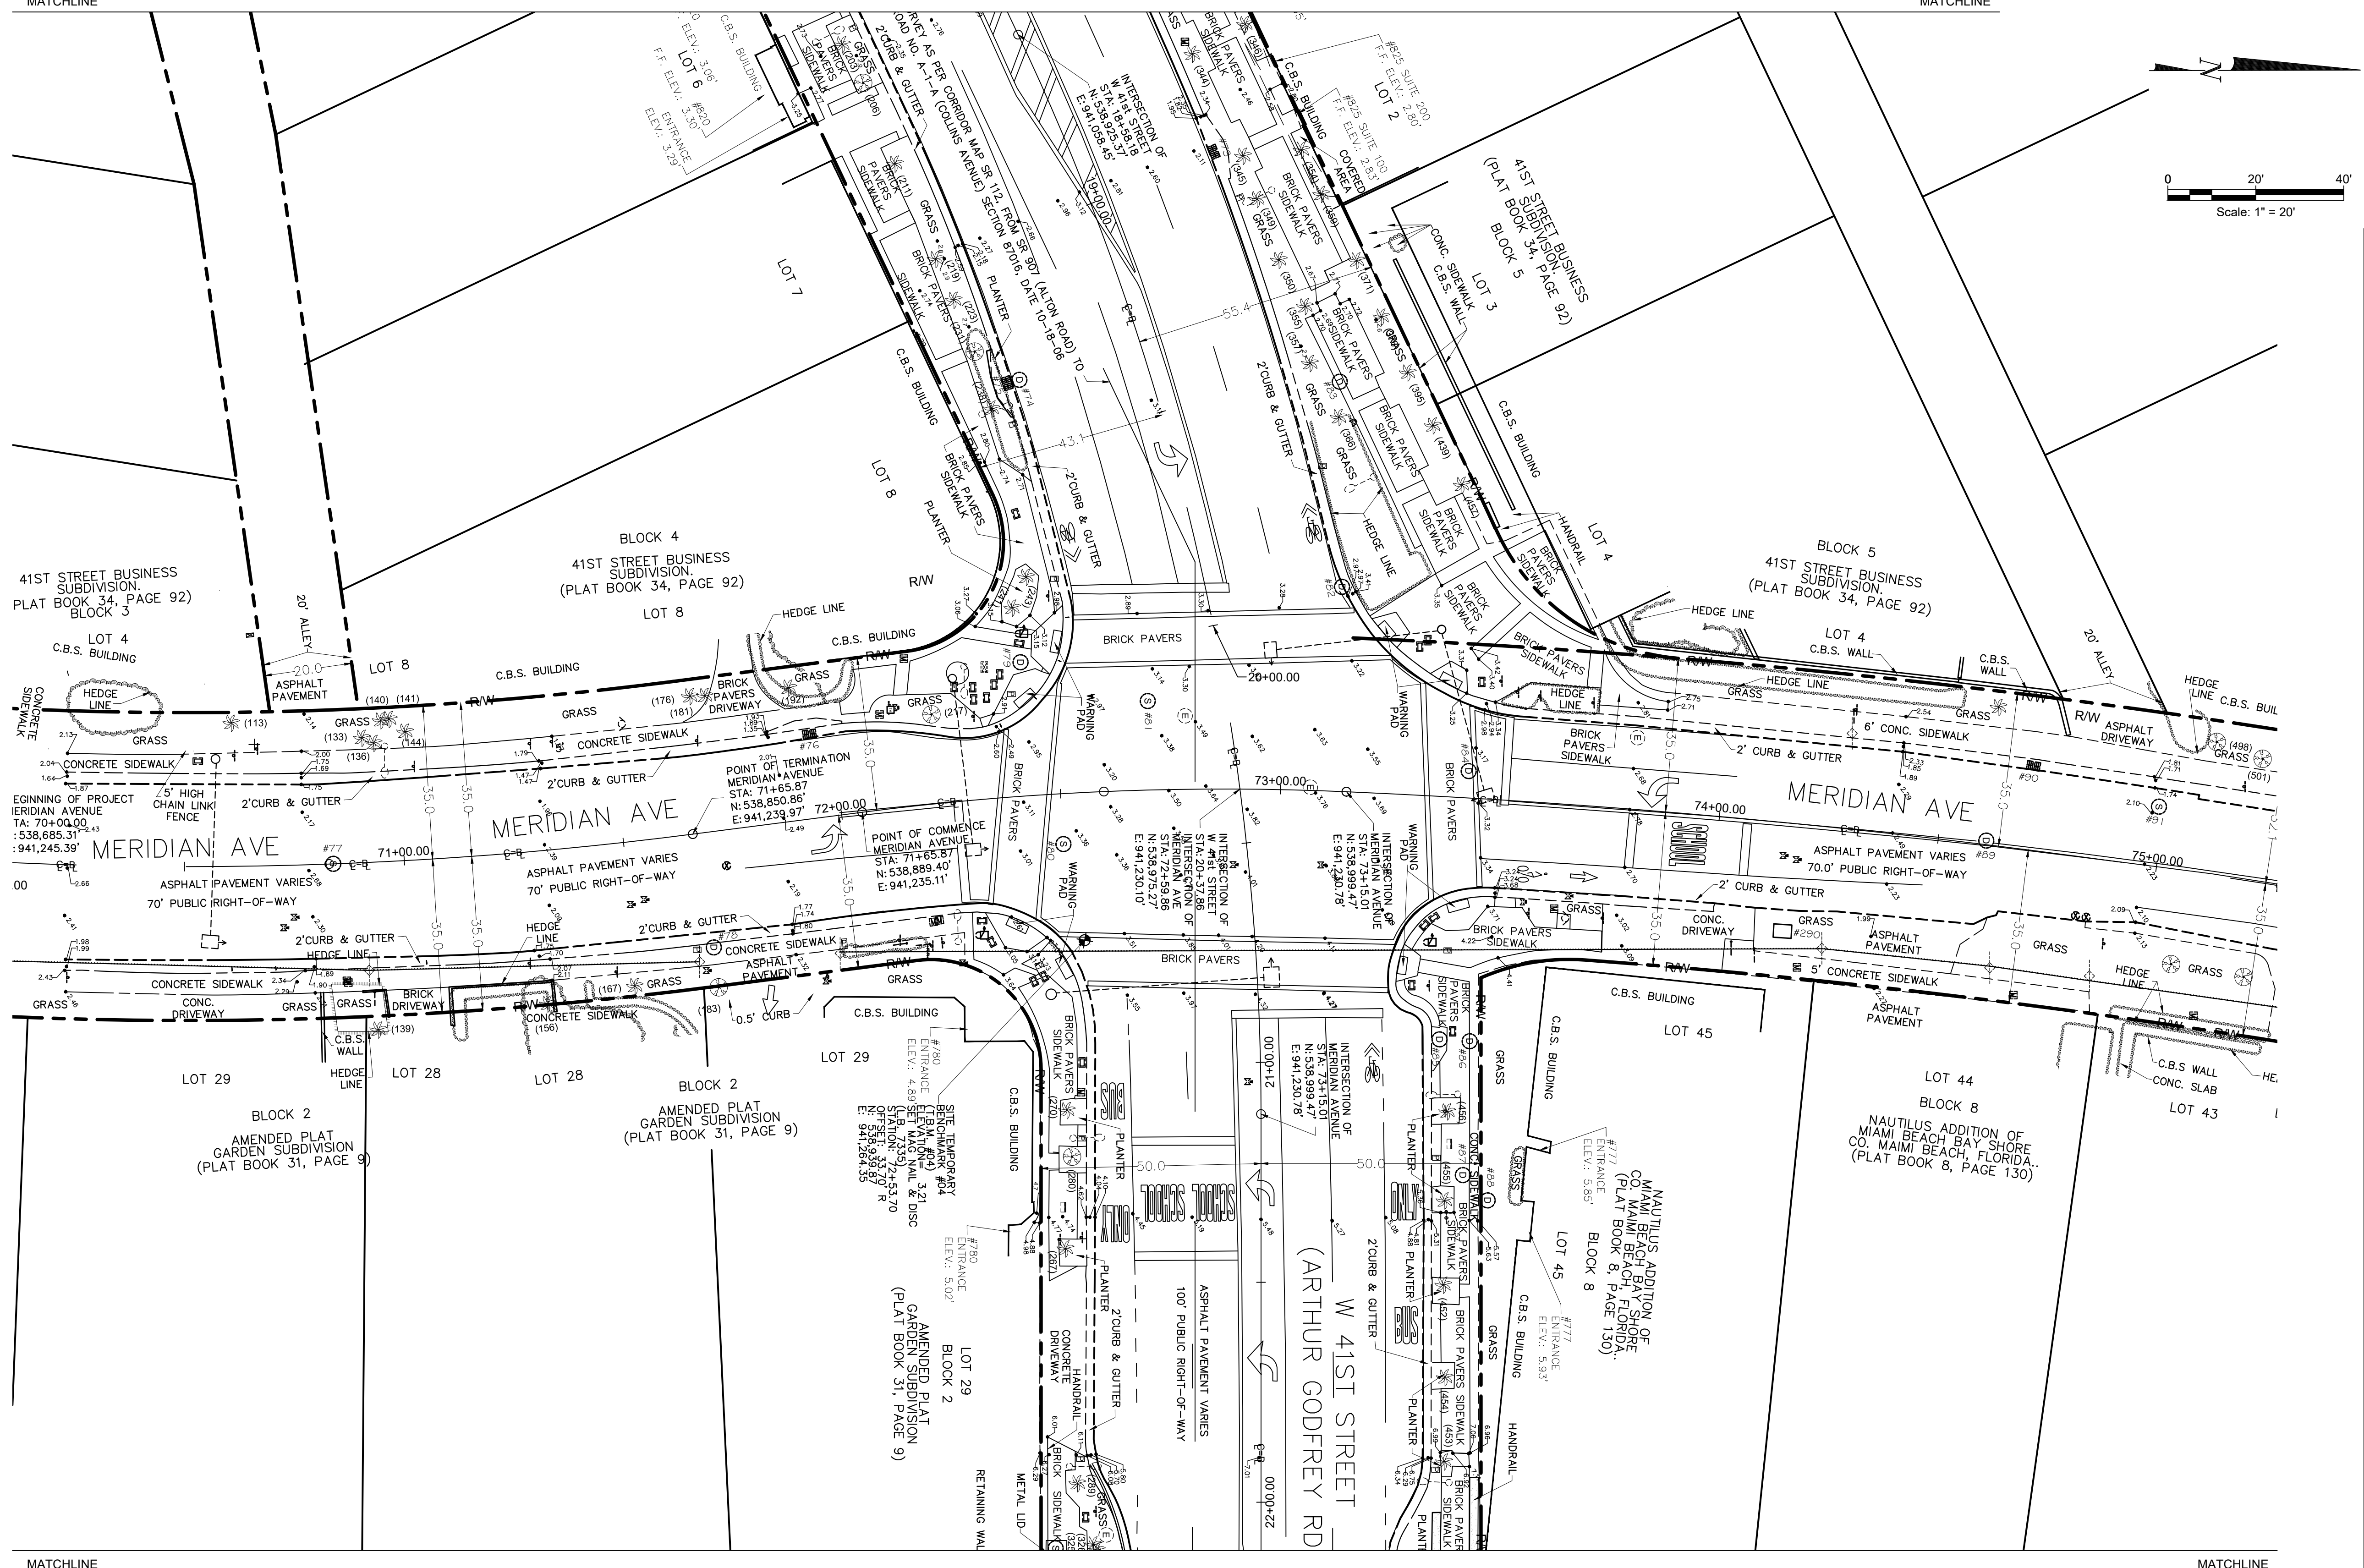

P.E. SEAL:

MIAMI BEACH
OFFICE OF CAPITAL IMPROVEMENT PROJECTS
1701 MERIDIAN AVENUE, MIAMI BEACH, FL 33139

CITY MANAGER: ALINA T. HUDAK
DIRECTOR: DAVID MARTINEZ, P.E.
CITY ENGINEER: CRISTINA ORTEGA CASTINEIRAS, P.E.

NO.	DATE	REVISION	APPD. BY
5			
4			
3			
2			
1			




Stantec
ENGINEER OF RECORD:
DESIGN ENGINEER: JSC
DRAWN BY: SMG
CHECKER: SMB
SCALE: 1:20

ENGINEER OF RECORD:
DESIGN ENGINEER: JSC
DRAWN BY: SMG
CHECKER: SMB
SCALE: 1:20

NEIGHBORHOOD: 41ST ST CORRIDOR REVITALIZATION PROJECT
TITLE: EXISTING CONDITIONS

File Name: 2023-C1-000.dwg
Survey Reference:
Field Book: N/A Page: N/A Work Order: N/A
Date: 4/17/2023 Sheet: 17 of 124 Drawing: C1-011

NOTES:

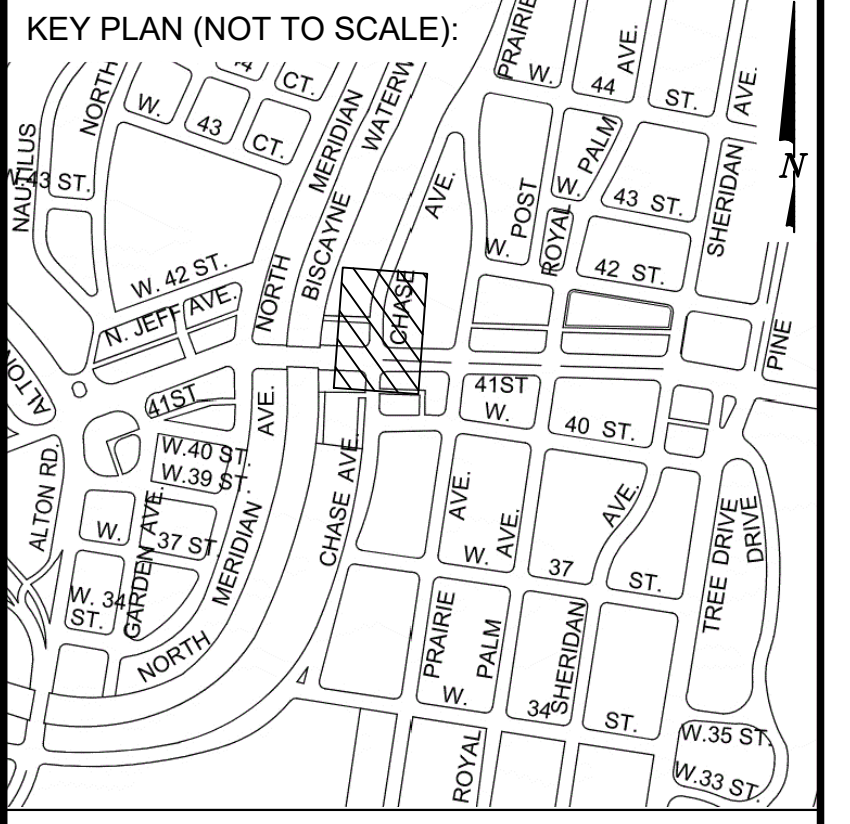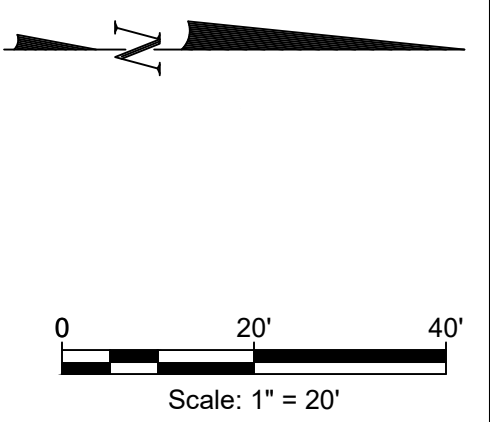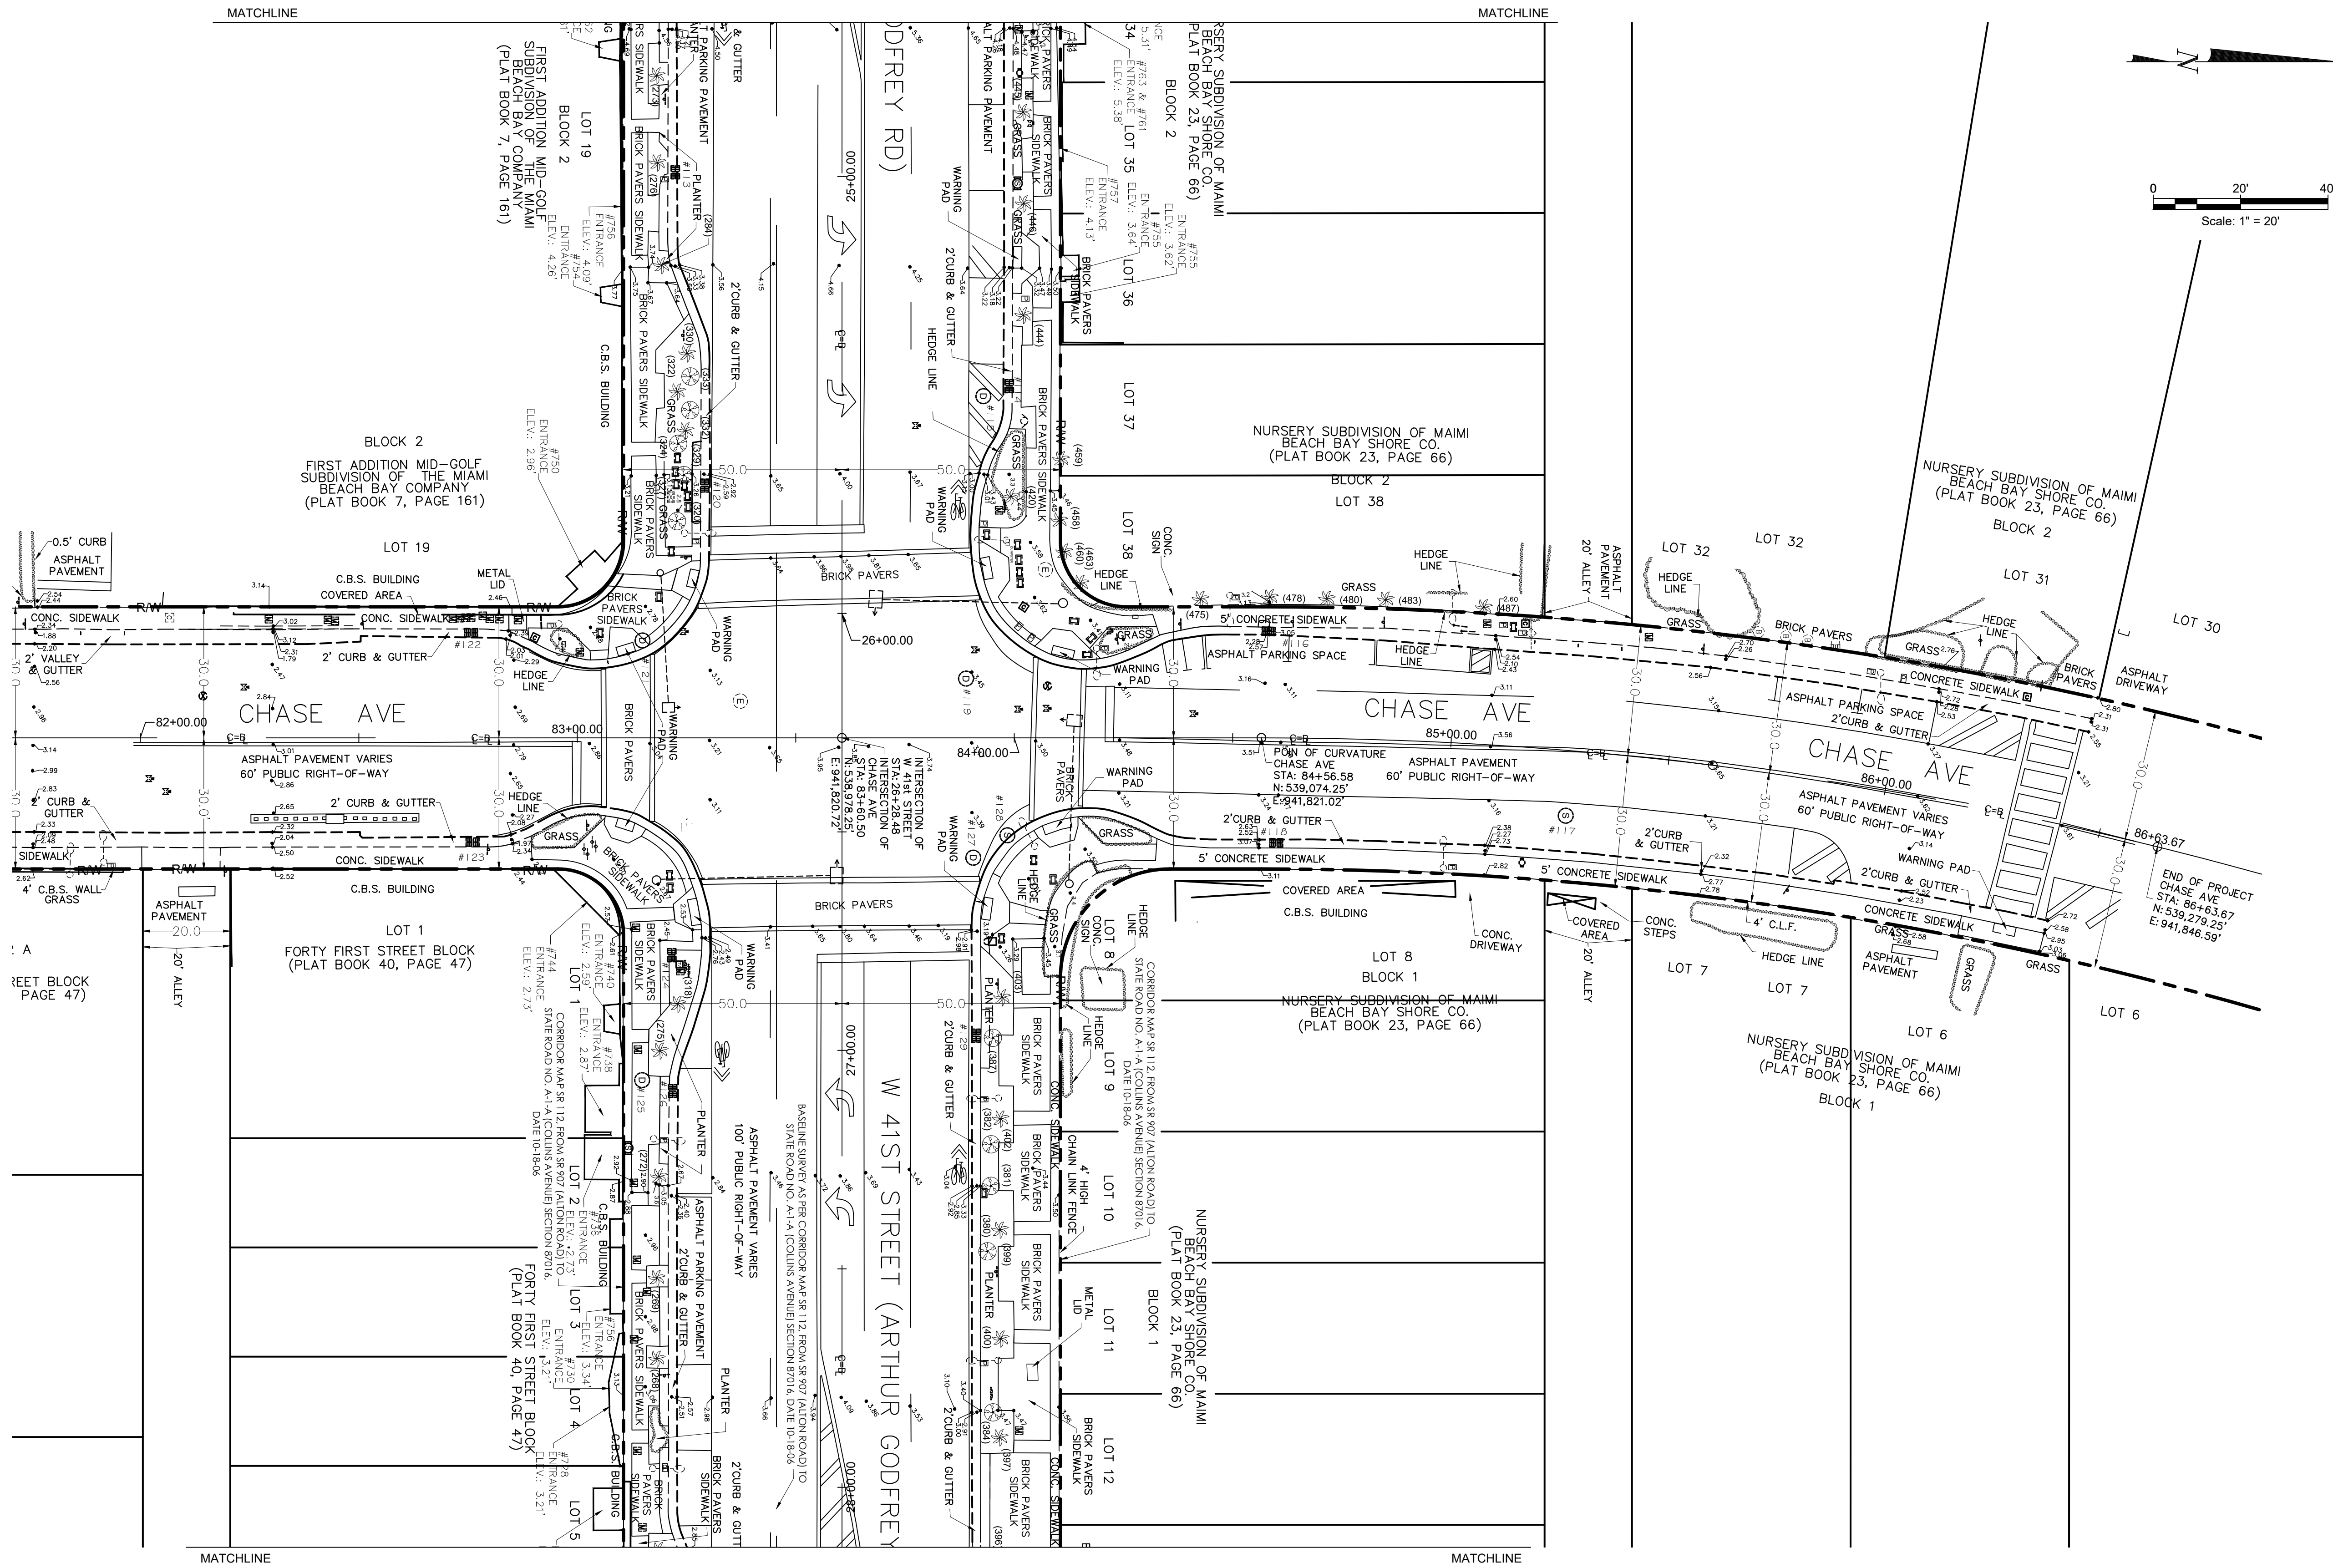


P.E. SEAL:

MIAMI BEACH
OFFICE OF CAPITAL IMPROVEMENT PROJECTS
1701 MERIDIAN AVENUE, MIAMI BEACH, FL 33139

CITY MANAGER: ALINA T. HUDAK
DIRECTOR: DAVID MARTINEZ, P.E.
CITY ENGINEER: CRISTINA ORTEGA CASTINEIRAS, P.E.

NO.	DATE	REVISION	APPD. BY
5			
4			
3			
2			
1			

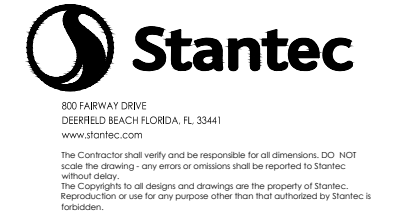

ENGINEER OF RECORD: _____
DESIGN ENGINEER: JSC
DRAWN BY: SMG
CHECKER: SMB
SCALE: 1:20




ENGINEER OF RECORD: _____
DESIGN ENGINEER: JSC
DRAWN BY: SMG
CHECKER: SMB
SCALE: 1:20

NEIGHBORHOOD: 41ST ST CORRIDOR REVITALIZATION PROJECT
TITLE: EXISTING CONDITIONS

File Name: 2023-C1-000.dwg
Survey Reference:
Field Book: N/A Page: N/A Work Order: N/A
Date: 4/17/2023 Sheet: 18 of 124 Drawing: C1-012

THIS SPACE RESERVED FOR PROJECT MILESTONE

NOTES:

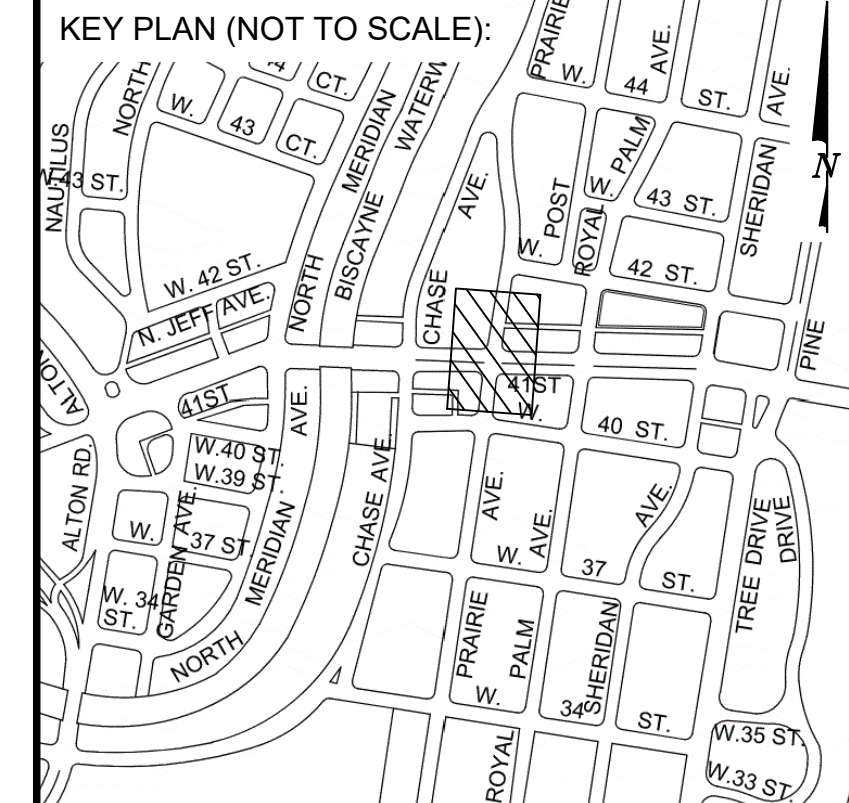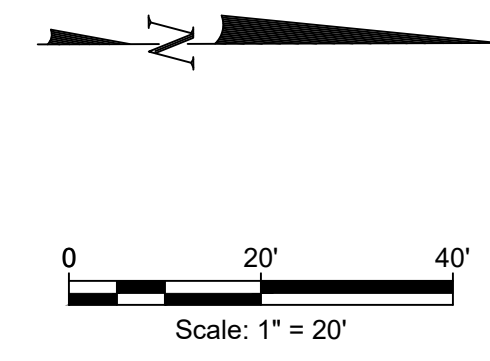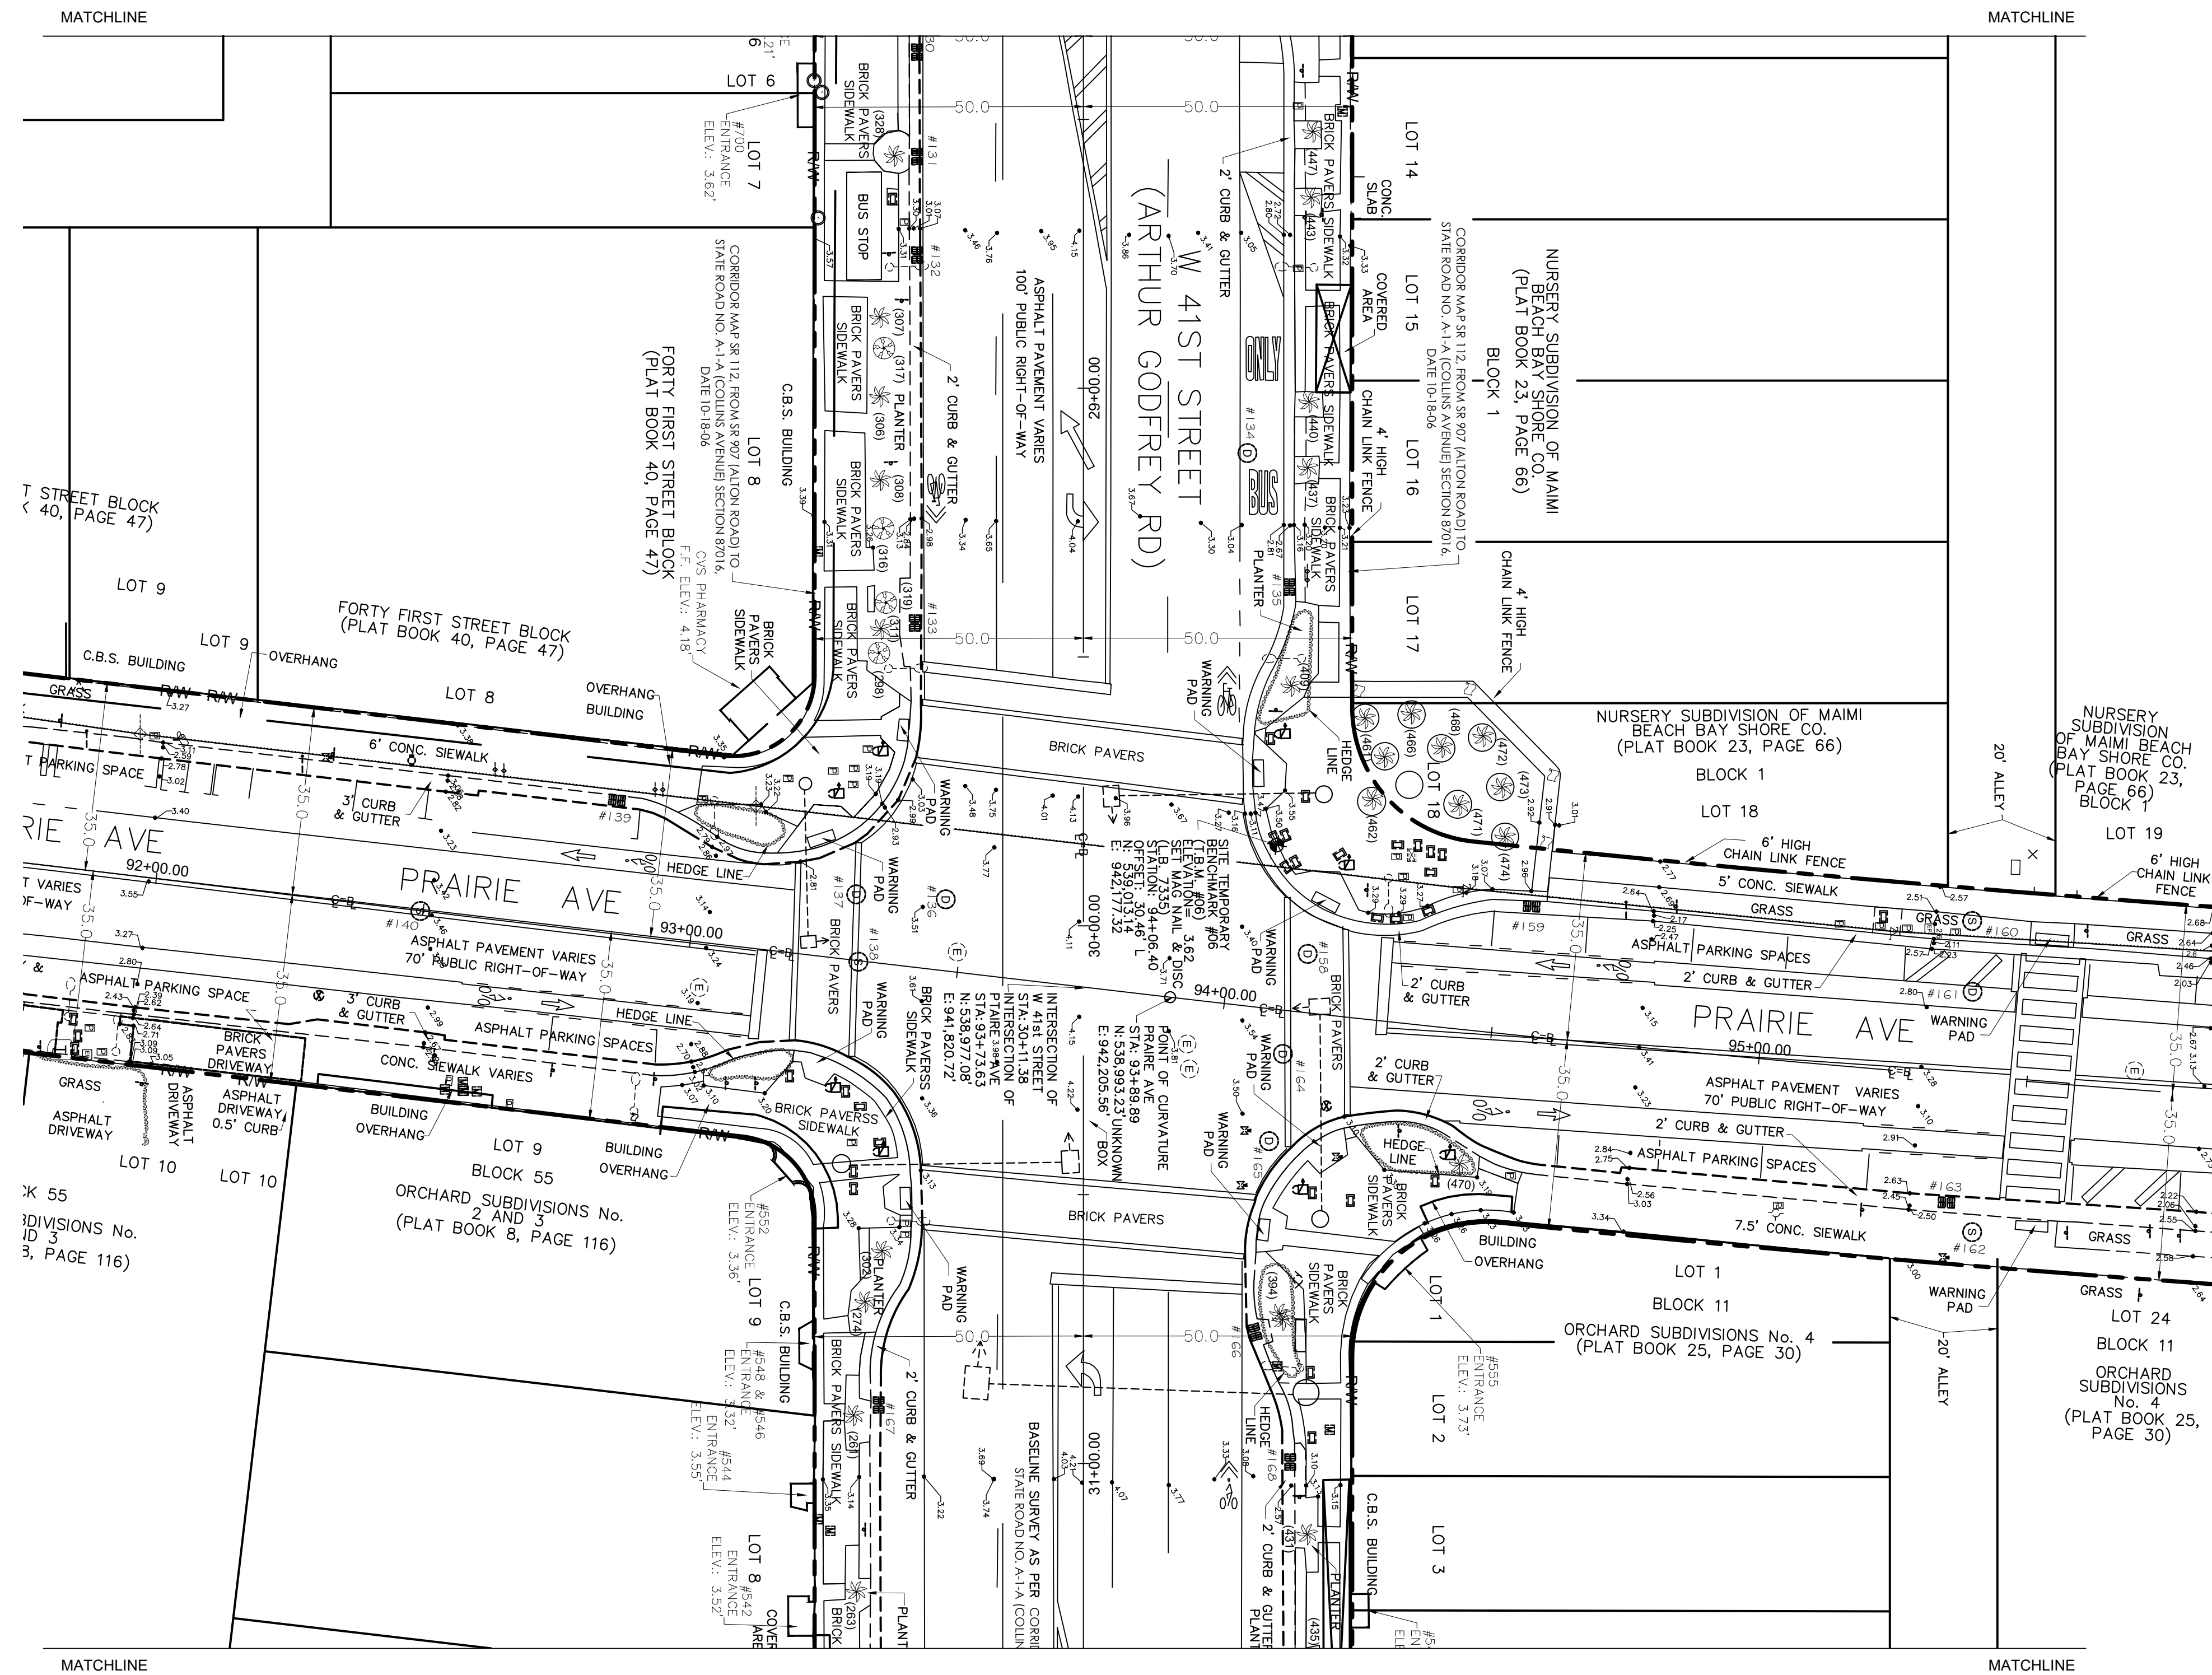

P.E. SEAL:

MIAMI BEACH
OFFICE OF CAPITAL IMPROVEMENT PROJECTS
1701 MERIDIAN AVENUE, MIAMI BEACH, FL 33139

CITY MANAGER: ALINA T. HUDAK
DIRECTOR: DAVID MARTINEZ, P.E.
CITY ENGINEER: CRISTINA ORTEGA CASTINEIRAS, P.E.

NO.	DATE	REVISION	APPD. BY
5			
4			
3			
2			
1			

Stantec
8850 BAYVIEW DRIVE
CORPORATE CENTER, SUITE 100
MIAMI BEACH, FL 33154
www.stantec.com

ENGINEER OF RECORD: _____
DESIGN ENGINEER: JSC
DRAWN BY: SMG
CHECKER: SMB
SCALE: 1:20




NEIGHBORHOOD: 41ST ST CORRIDOR REVITALIZATION PROJECT
TITLE: EXISTING CONDITIONS

File Name: 2023-C1-000.dwg
Survey Reference: _____
Field Book: N/A Page: N/A Work Order: N/A
Date: 4/17/2023 Sheet: 19 of 124 Drawing: C1-013

NOTES:

MATCHLINE

MATCHLINE

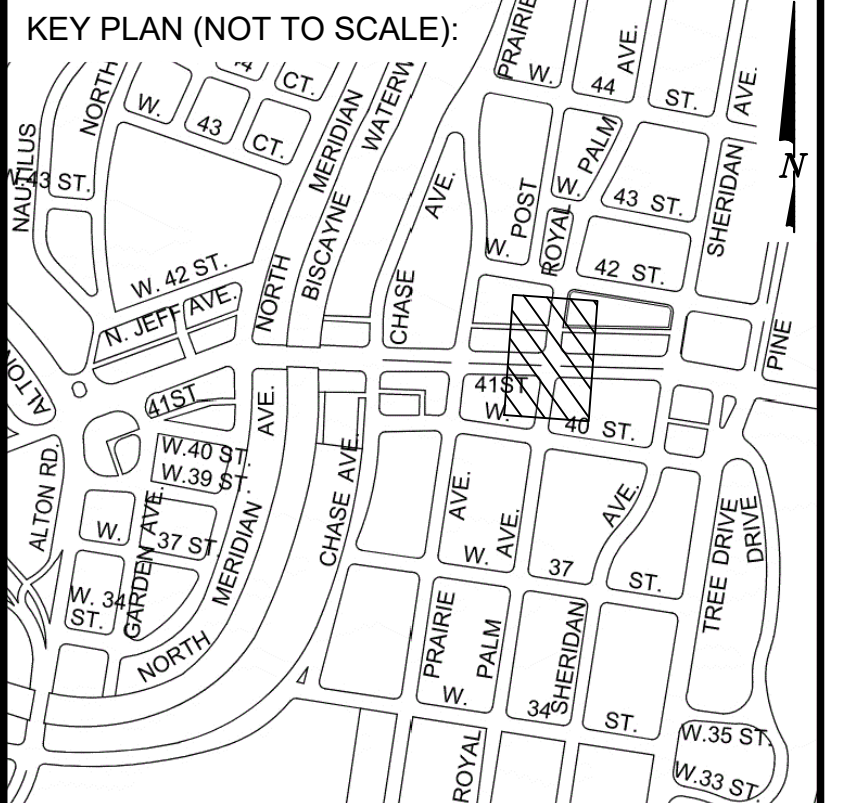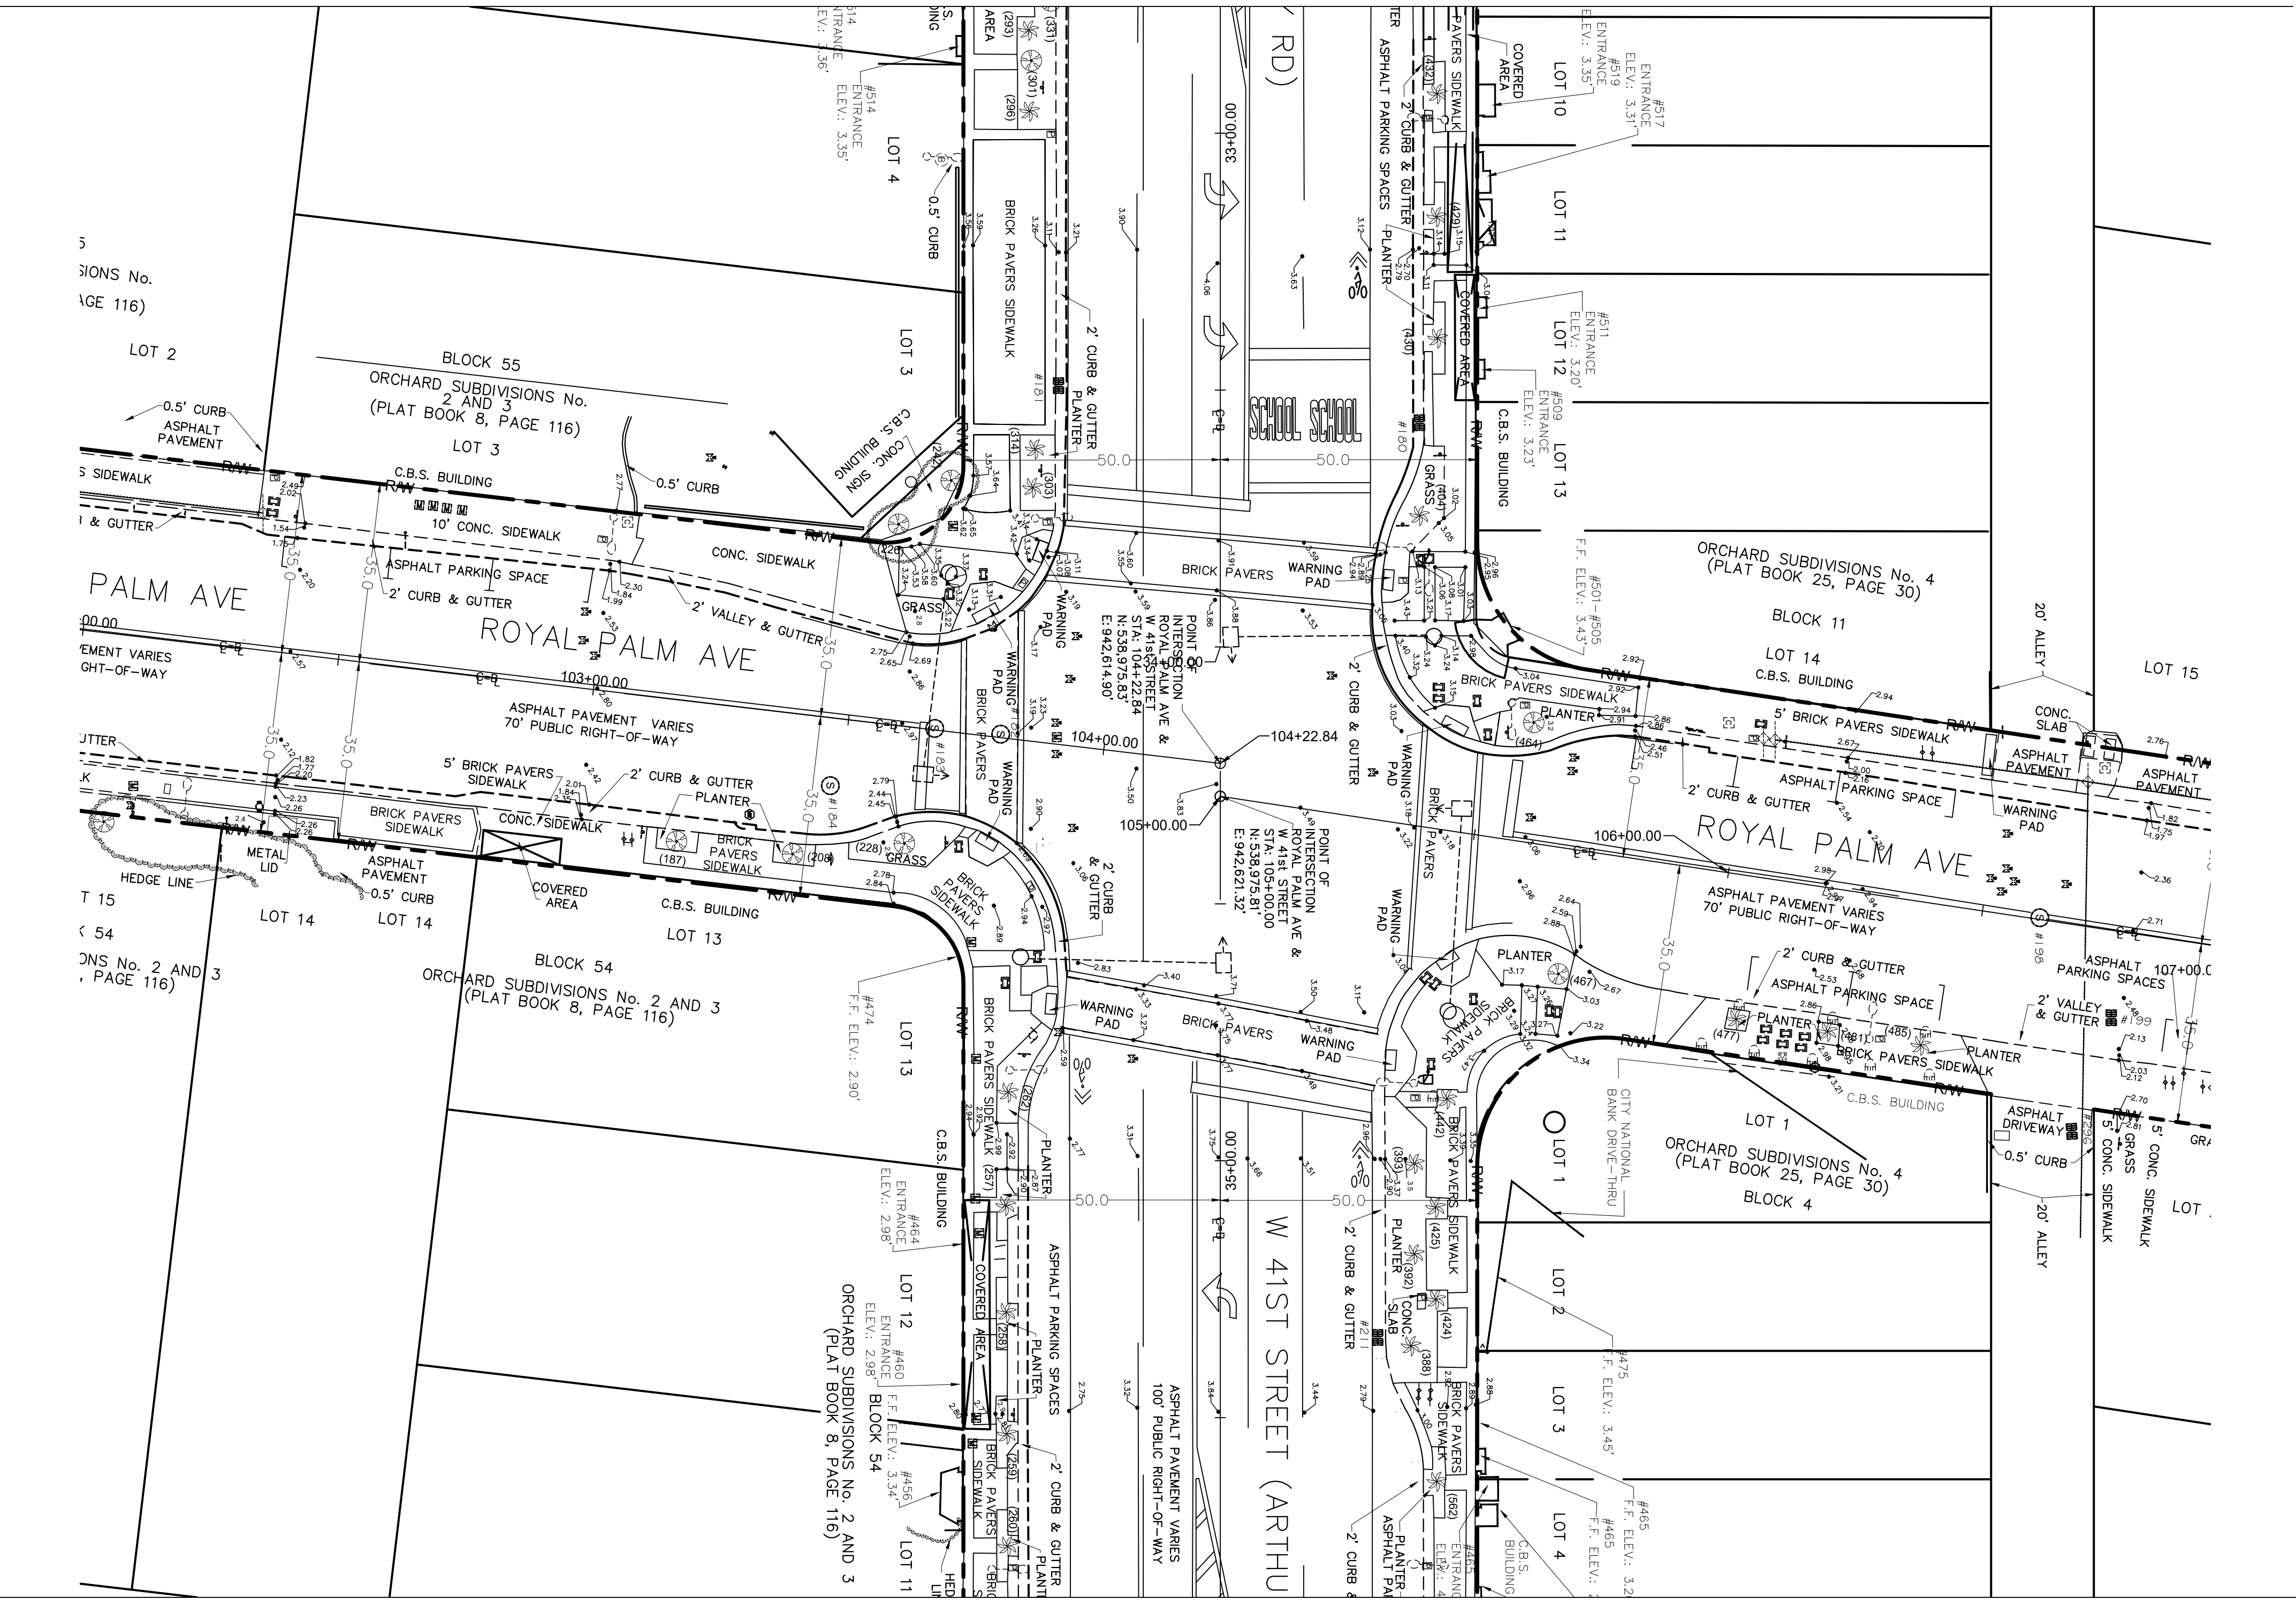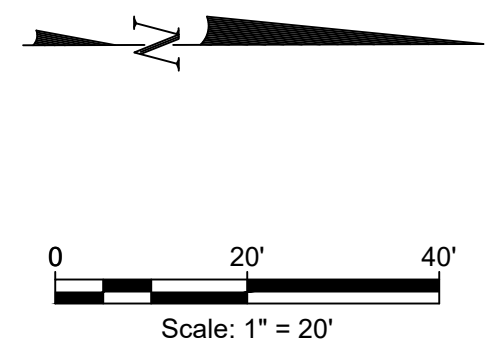

P.E. SEAL:

MATCHLINE

MATCHLINE

MIAMI BEACH

OFFICE OF CAPITAL IMPROVEMENT PROJECTS
1701 MERIDIAN AVENUE, MIAMI BEACH, FL 33139

CITY MANAGER: ALINA T. HUDAK
DIRECTOR: DAVID MARTINEZ, P.E.
CITY ENGINEER: CRISTINA ORTEGA CASTINEIRAS, P.E.

NO.	DATE	REVISION	APPD. BY
5			
4			
3			
2			
1			



ENGINEER OF RECORD: _____
 DESIGN ENGINEER: JSC
 DRAWN BY: SMG
 CHECKER: SMB
 SCALE: 1:20

NEIGHBORHOOD: 41ST ST CORRIDOR REVITALIZATION PROJECT
 TITLE: EXISTING CONDITIONS

File Name: 2023-C1-000.dwg
 Survey Reference:
 Field Book: N/A Page: N/A Work Order: N/A
 Date: 4/17/2023 Sheet: 20 of 124 Drawing: C1-014

