


PROPOSED SECTION

TYPICAL "OASIS" SECTION

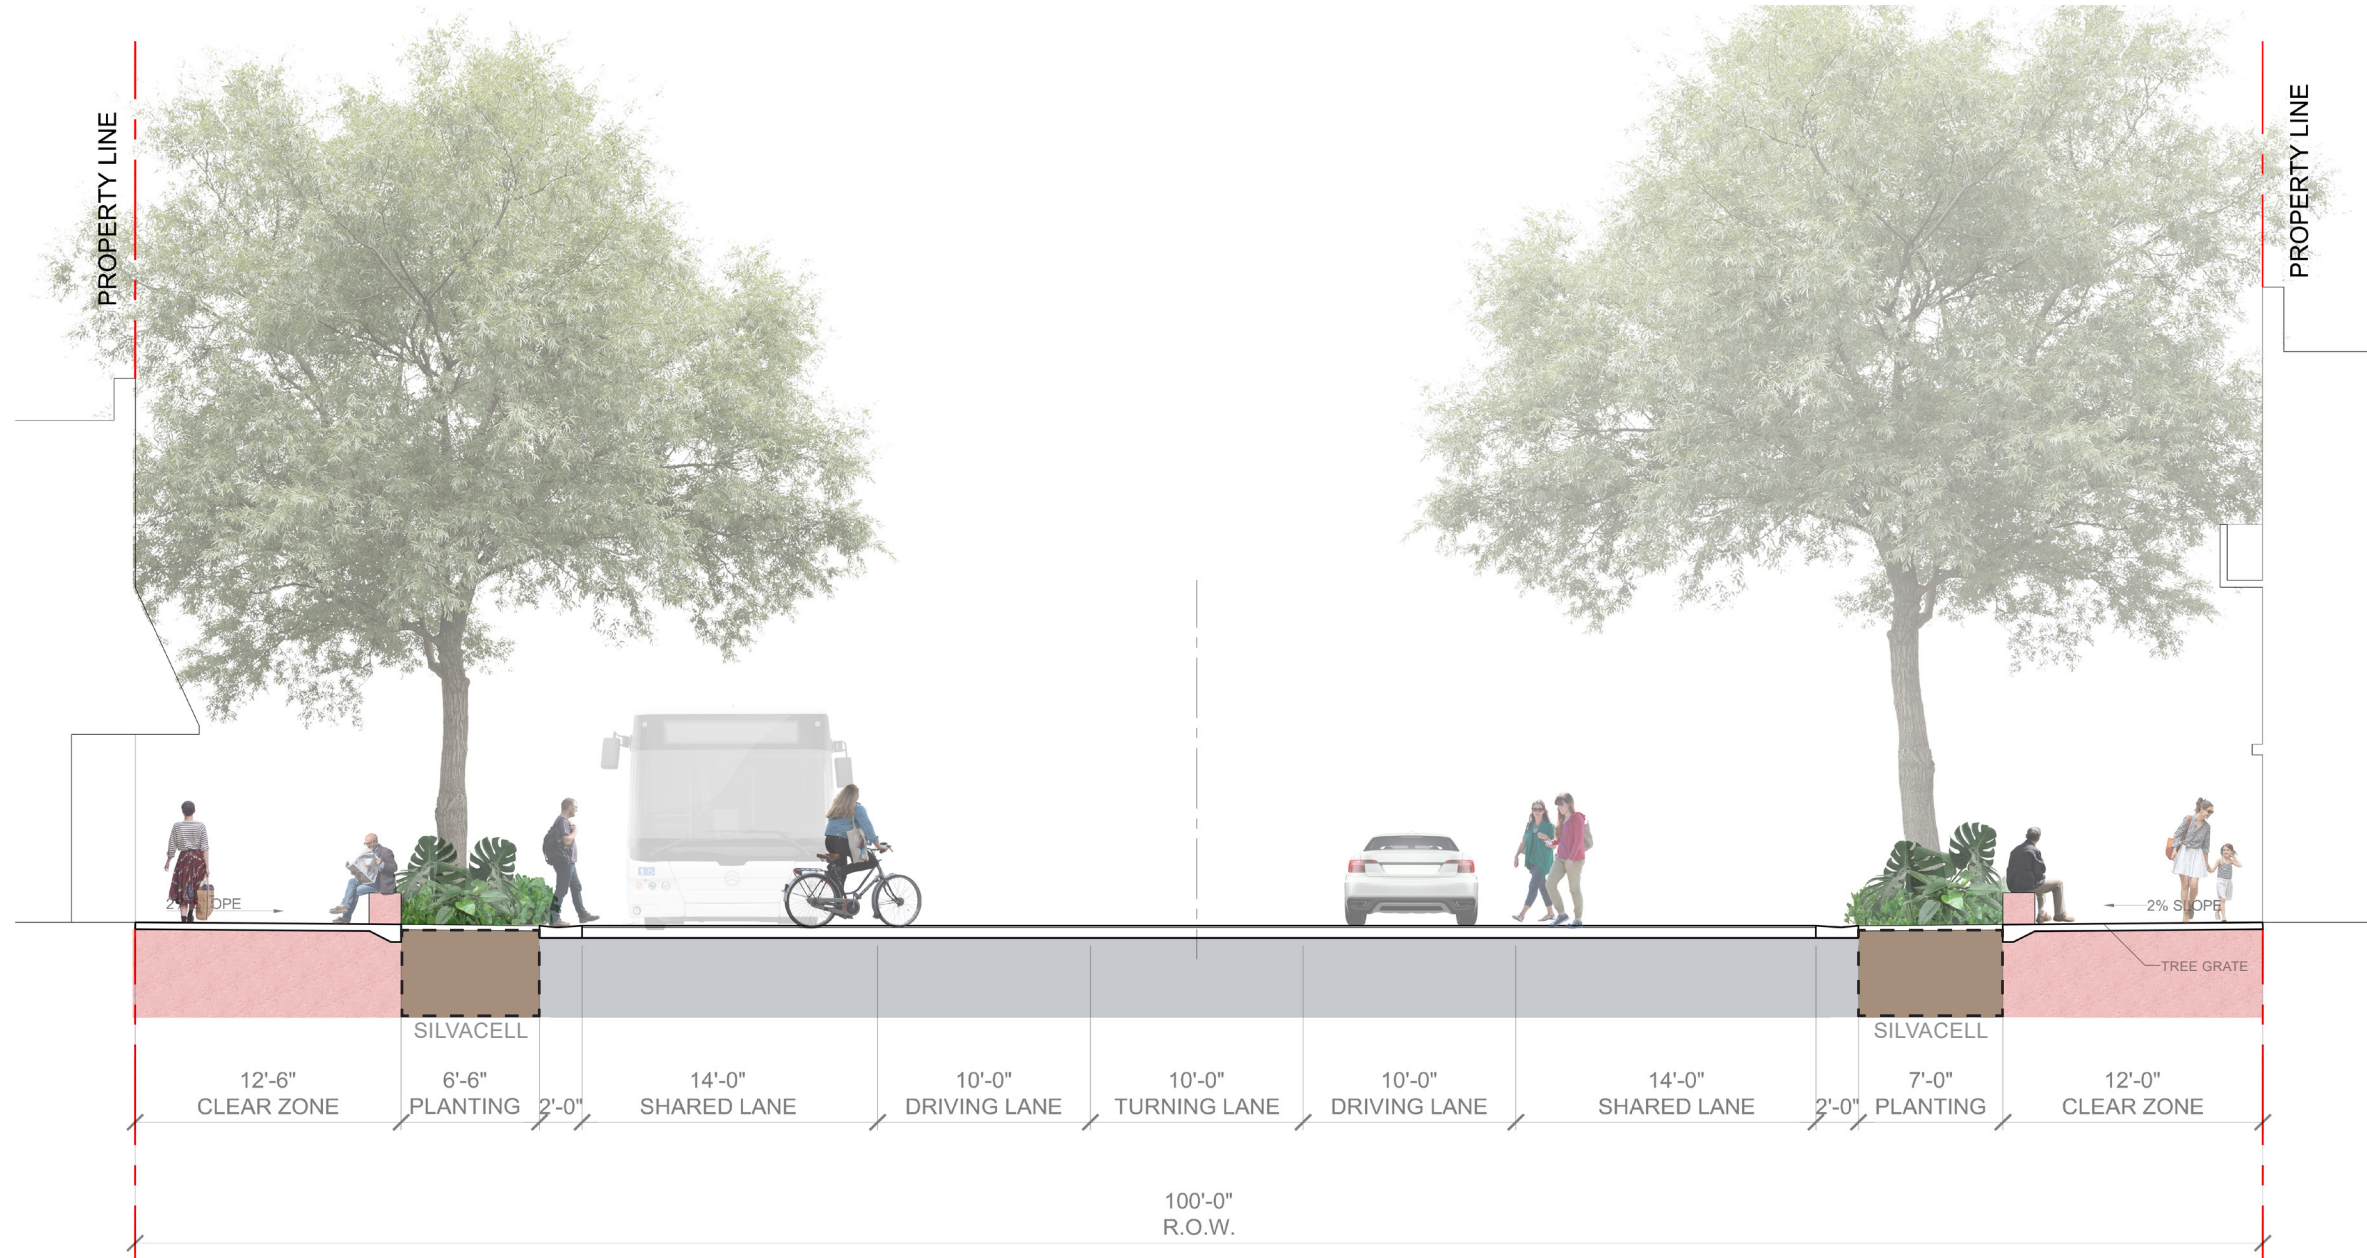

PROPOSED SECTION

TYPICAL "WALKS" SECTION

