


1455 OCEAN DR. MIAMI BEACH, FLORIDA



SUBMITTAL FOR:
GLASS CANOPY 3

 

DESIGN, PROJECT MANAGEMENT, AND INSTALLATION OF THE FIRST ARCHITECTURAL METALS

POMA METALS CORP.
 www.pomametals.com
 2601 NW POMA DR. PALM CITY, FL 32909
 OFFICE: 772.381.0088 FAX: 772.381.7540



PDM
PROJECT MANAGEMENT AND INSURANCE

1. NO PART OF THESE DRAWINGS MAY BE REPRODUCED, ALTERED OR TRANSMITTED IN ANY FORM OR BY ANY MEANS ELECTRONIC OR MECHANICAL, INCLUDING PHOTOCOPYING, RECORDING, OR ANY INFORMATION STORAGE AND RETRIEVAL SYSTEM, WITHOUT PERMISSION IN WRITING FROM THE PUBLISHED AND OWNER OF THE COPYRIGHT, NAPA.

2. POINTS PHOTOCOPYING THIS DESIGN SERVICE FOR THE USER OF POINT 001, IF POINT DOES NOT RETURN THE WORK, ALL DOCUMENTS REMAIN THE PROPERTY OF POINT.

PROJECT NAME:	IL VILLAGGIO RECREATION
ADDRESS	1455 OCEAN DR MIAMI BEACH, 33139
OWNER	CANDORIES S.D.
CONTRACTOR	NATIONAL CONCRETE
ARCHITECT	30002
ENGINEER	

ENGINEER




Digitally signed
by Mohamed
Fahmy
Date:
2023.04.04
07:03:13 -04'00'


Job No. M2-0063
Drawn by: ORI
Checked by: JP
Scale: $X' = X' - X''$
Sheet Size: 11X17
Date: 03/14/22
CP
Sheet No.

Sheet No. _____

THESE DRAWINGS ARE THE PROPERTY OF POMA METALS CORP. AND ARE NOT TO BE REPRODUCED OR COPIED IN ANY MANNER WITHOUT THE WRITTEN PERMISSION OF POMA METALS CORP. ANY REPRODUCTION OR COPIING OF THESE DRAWINGS WITHOUT THE WRITTEN PERMISSION OF POMA METALS CORP. IS A VIOLATION OF THE COPYRIGHT LAWS OF THE UNITED STATES OF AMERICA AND MAY BE SUBJECT TO PROSECUTION IN A COURT OF LAW.

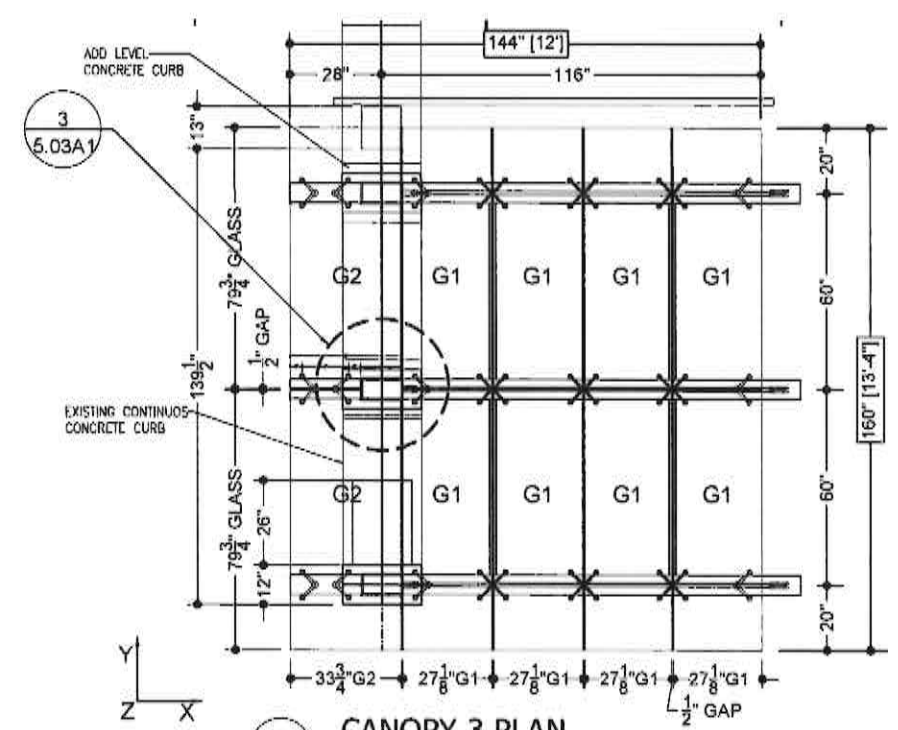


1 CANOPY 3 PLAN

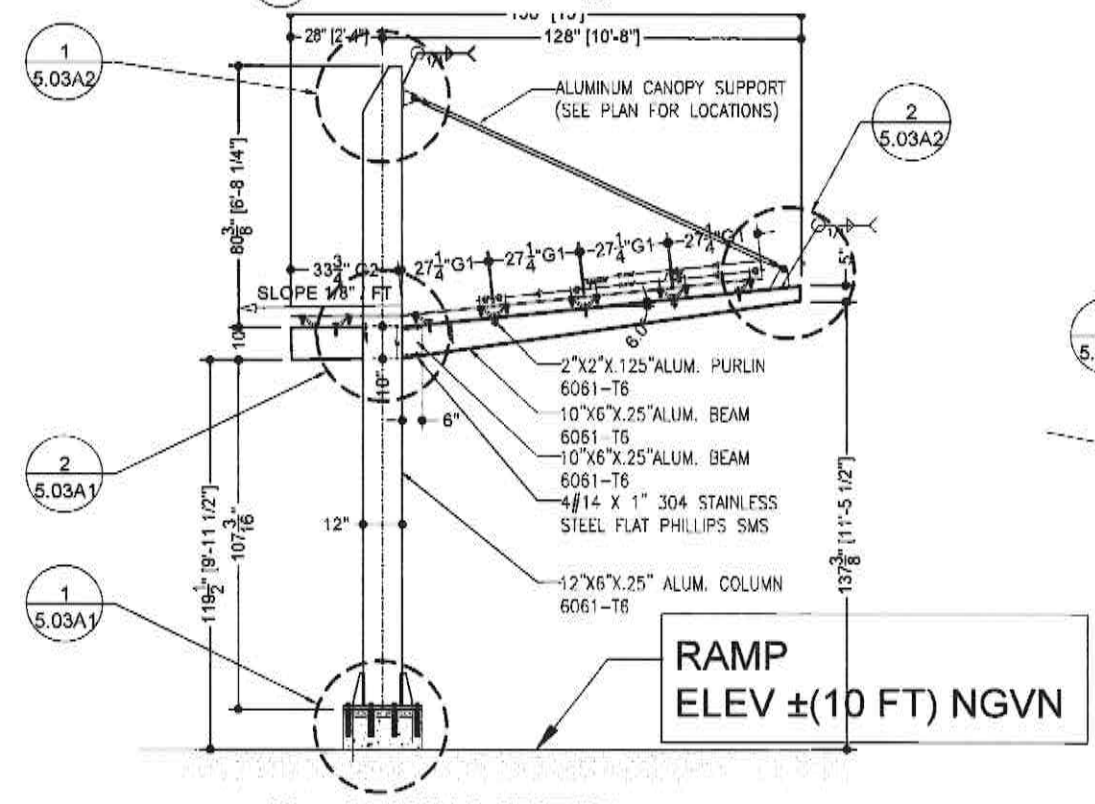

2 CANOPY 3 SECTION

VERIFY THAT GATE ARM IS SHOWN ON PROPER SIDE OF CONTROLS AND WILL AVOID CONFLICT WITH CANOPY WHEN IN OPEN POSITION

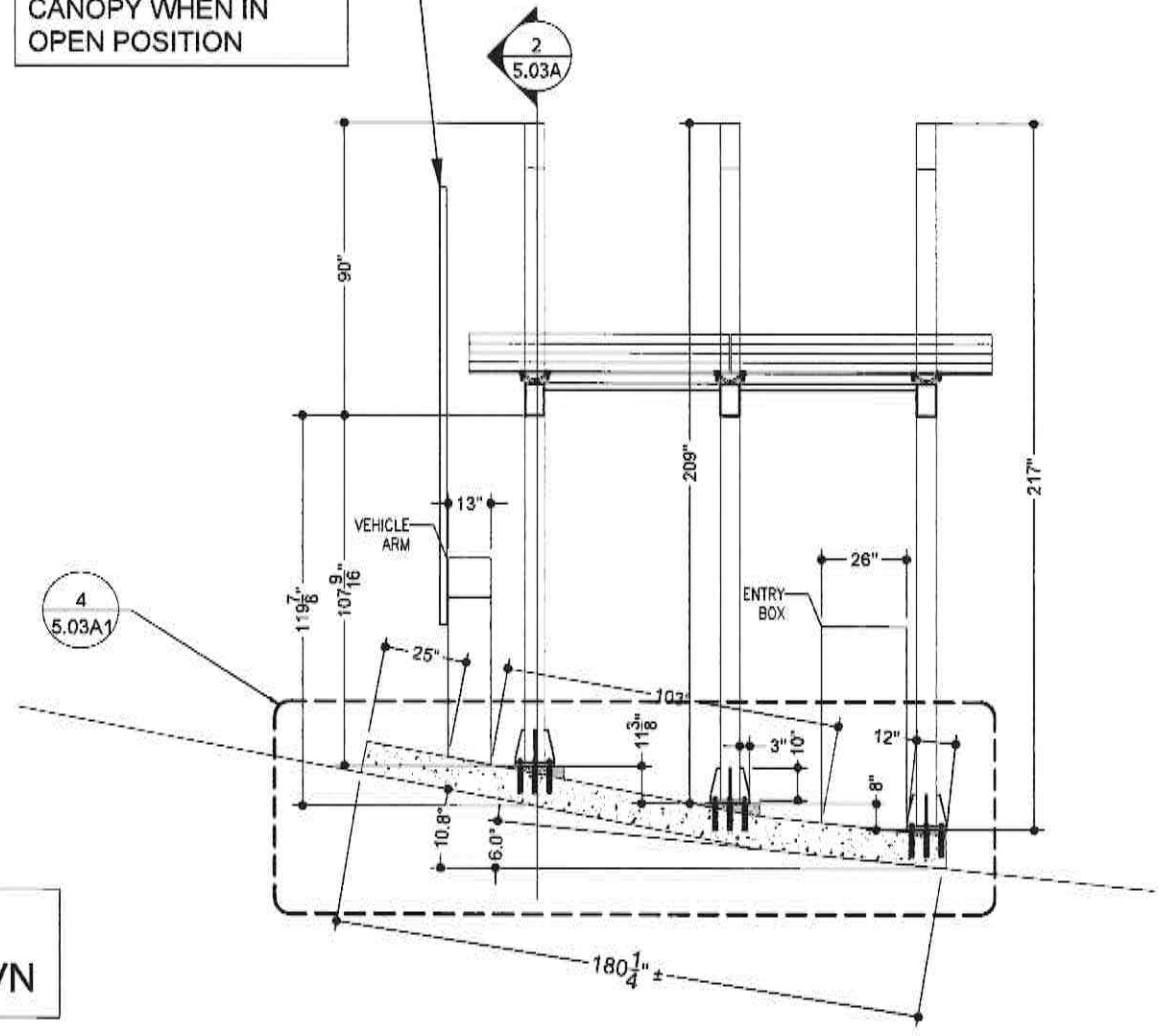

3 CANOPY 3 ELEVATION

NO.	DATE	BY	DESCRIPTION

DESIGN, PROJECT MANAGEMENT AND INSTALLATION OF THE FAST AND TECHNIQUE BEAMS

POMA

POMA METALS CORP.
www.pomametals.com

1. NO PART OF THESE DRAWINGS MAY BE REPRODUCED, ALTERED, OR TRANSMITTED IN ANY FORM OR BY ANY MEANS ELECTRONIC OR MECHANICAL, INCLUDING PHOTOCOPYING, RECORDING, OR BY ANY INFORMATION STORAGE AND RETRIEVAL SYSTEM, WITHOUT THE WRITTEN PERMISSION OF POMA METALS CORP.
2. POMA IS PROVIDING THIS DESIGN SERVICE FOR THE USE OF POMA ONLY. IF POMA DOES NOT PERFORM THE WORK, ALL DOCUMENTS REMAIN THE PROPERTY OF POMA.

PROJECT NAME: IL VILLAGGIO RECREATION

ADDRESS: 1455 OCEAN DR
MIAMI BEACH, FL 33139

CLIENT: CANOPIES SD

CONTRACTOR: NATIONAL CONCRETE

ARCHITECT: MOORE

ENGINEER




Digitally signed by Mohamed Fahmy
Date: 2023.04.04 07:04:25 -04'00'

Job No.: M2-0063
Drawn by: ORF
Checked by: JP
Scale: X"=X'-X"
Sheet Size: 11X17
Date: 03/14/22


5.03A

Sheet No.:



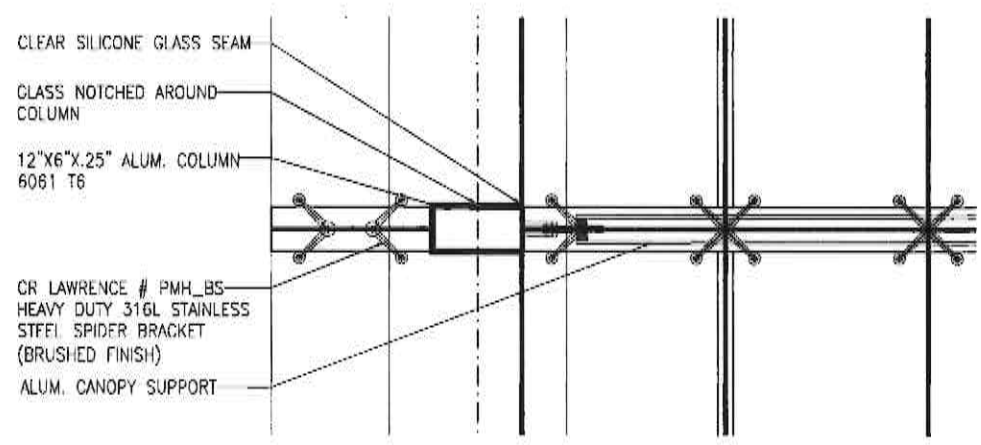


3 GLASS DETAIL
NTS

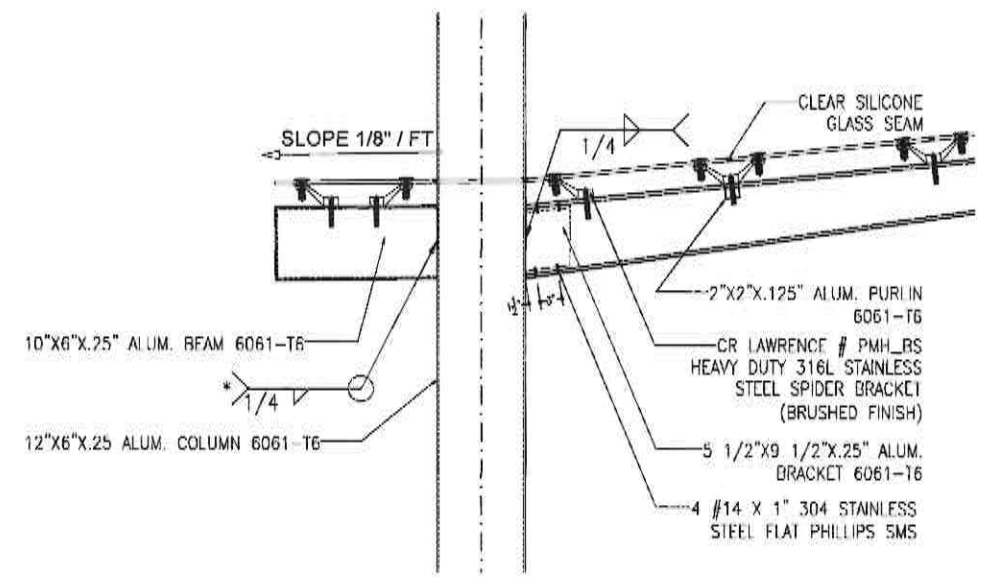

2 GLASS SUPPORT DETAIL
NTS

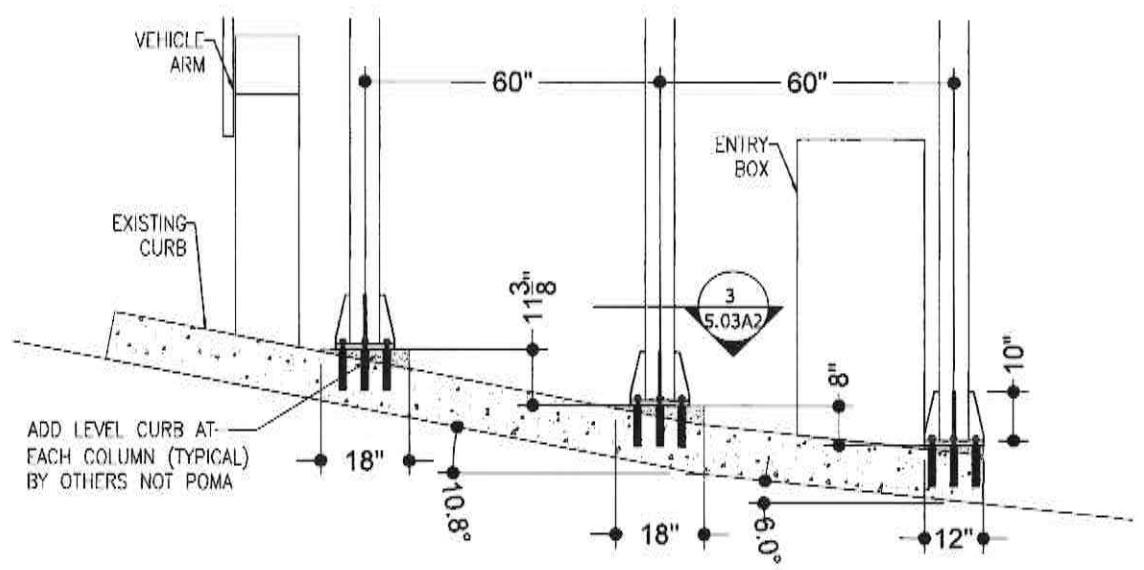

4 CANOPY 3 SUPPORT DETAIL
NTS

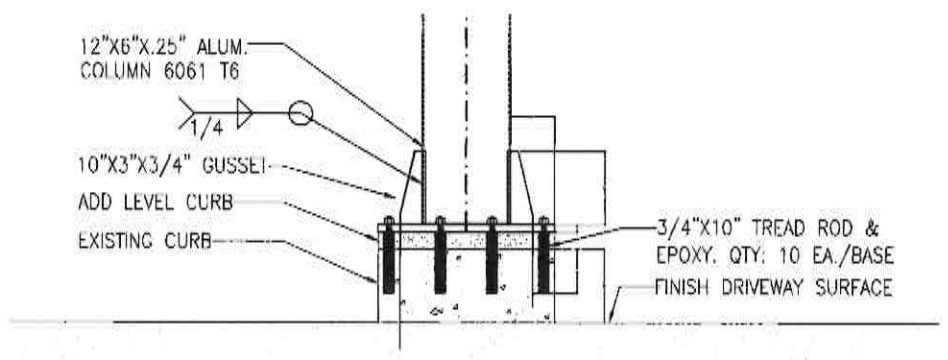

1 BASE SUPPORT COLUMN DETAIL
NTS

NOTE: NO INFORMATION PROVIDED ON CONSTRUCTION OR SUITABILITY OF CONCRETE STRUCTURE IT HAS BEEN ASSUMED THAT THE EOR HAS EVALUATED THE SUITABILITY OF THIS STRUCTURE TO SUPPORT THE LOADS ON THE CANOPY SYSTEM.

REVISIONS	BY	DESCRIPTION
1.		
2.		
3.		
4.		
5.		
6.		
7.		
8.		
9.		
10.		

DESIGN PROJECT MANAGEMENT AND INSTALLATION OF THE BEST ARCHITECTURAL DETAILS

poma

POMA METALS CORP.
WWW.POMAMETALS.COM

1. NO PART OF THESE DOCUMENTS MAY BE REPRODUCED, EITHER IN WHOLE OR IN PART, OR BY ANY MEANS, ELECTRONIC OR MECHANICAL, INCLUDING PHOTOCOPYING, RECORDING, OR BY ANY INFORMATION STORAGE AND RETRIEVAL SYSTEM, WITHOUT THE WRITTEN PERMISSION OF POMMA. 2. POMMA ASSUMES NO LIABILITY FOR THE USE OF THESE DOCUMENTS FOR THE DESIGN OF ANY OTHER PROJECT. 3. POMMA DOES NOT PERFORM THE WORK. ALL DOCUMENTS REMAIN THE PROPERTY OF POMMA.

PROJECT NAME: L. VILLAGGIO RECREATION

ADDRESS: 1455 OCEAN DR, MIAMI BEACH, FL 33139

SUBMITTAL: CANOPIES SD

CONTRACTOR: NATIONAL CONCRETE


ENGINEER

Digitally signed by Mohamed Fahmy

Date: 2023.04.04 07:04:11 -04'00'

STATE OF FLORIDA PROFESSIONAL ENGINEER No. 54794

Job No.: M2-0063

Drawn by: ORF

Checked by: JP




Scale: 1/4"=1'-0"

Sheet Size: 11X17

Date: 03/14/22

5.03A1

Sheet No.:

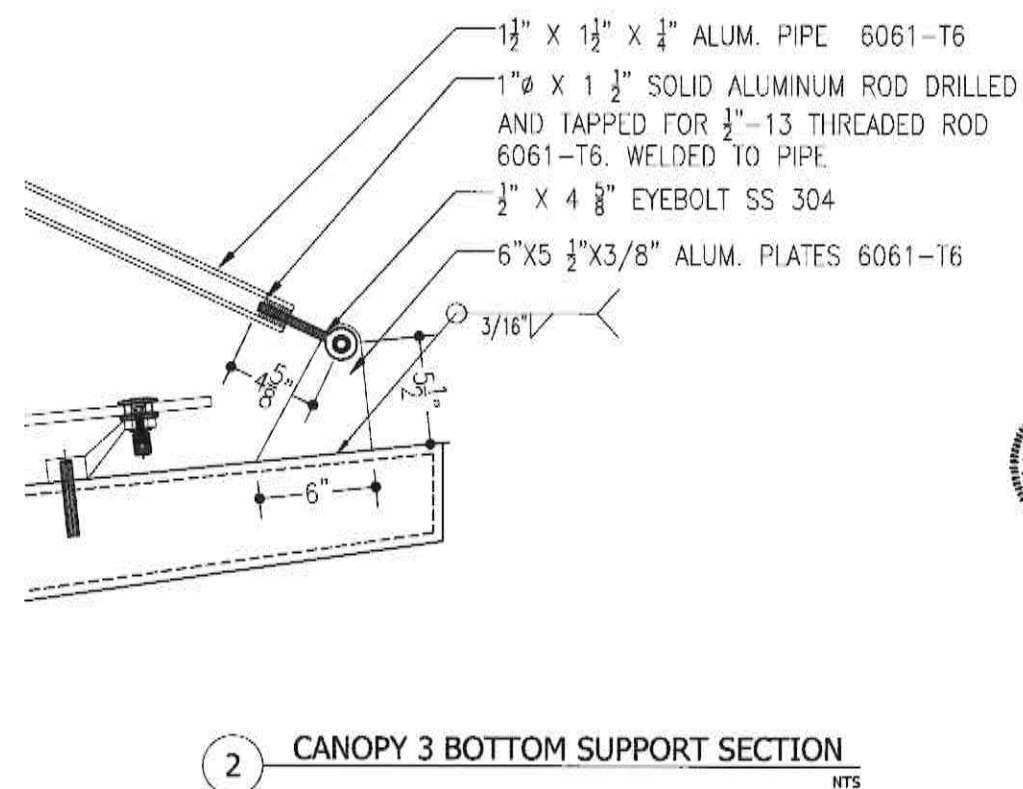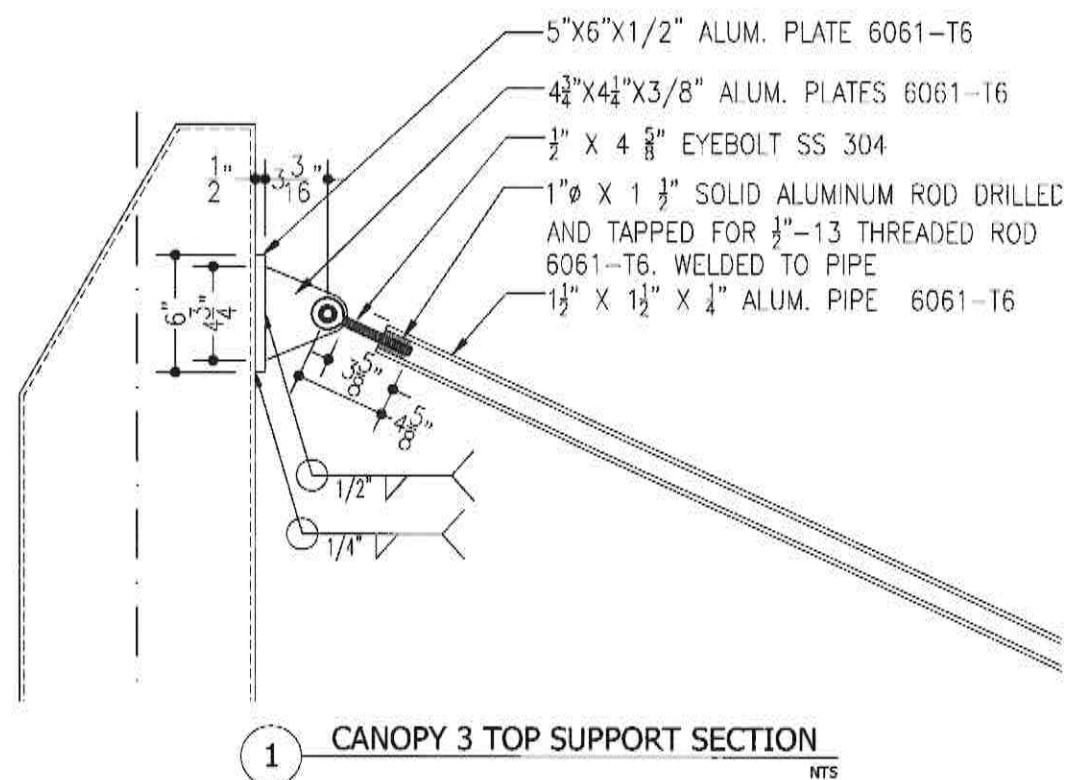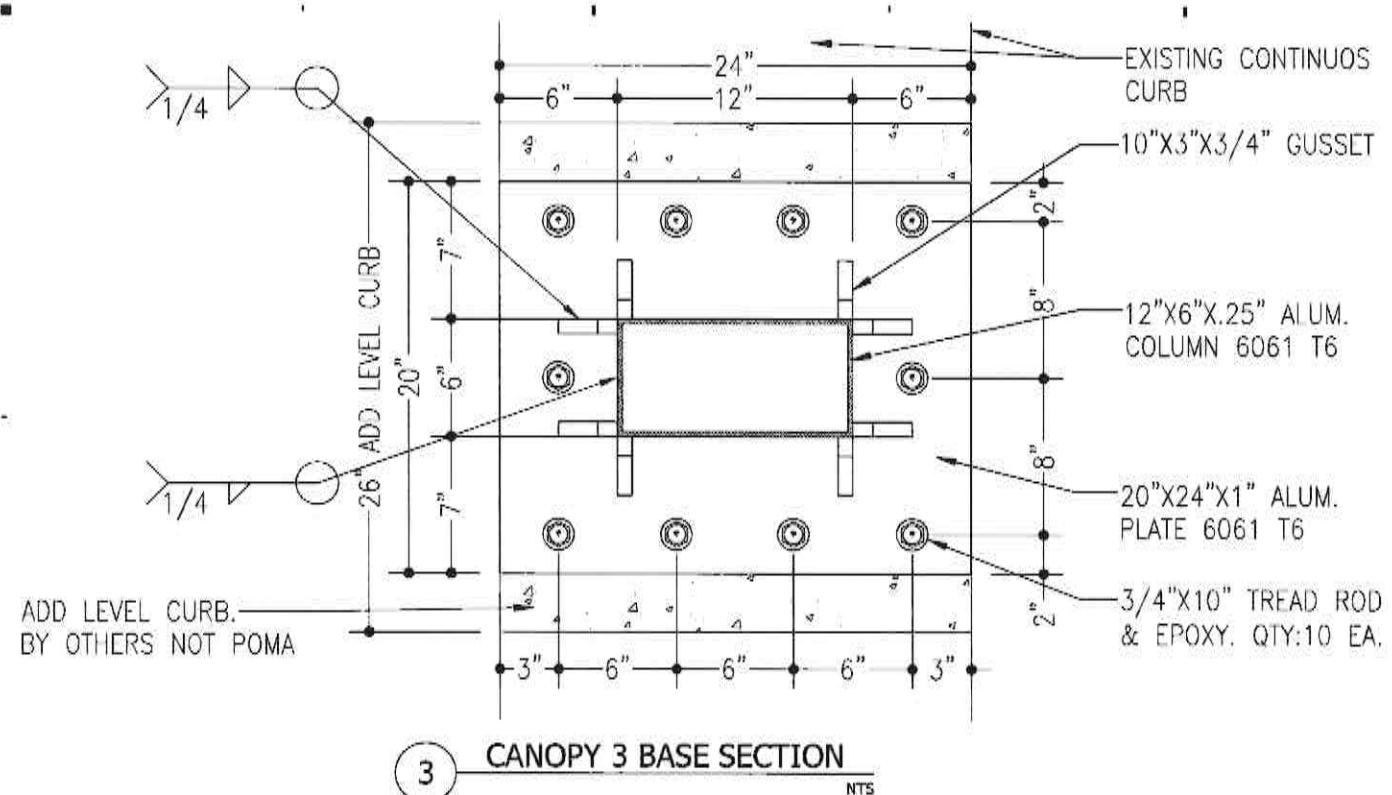

REVISIONS			
NO.	DATE	BY	DESCRIPTION
1	-	-	-
2	-	-	-
DESIGN, PROJECT MANAGEMENT AND INSTALLATION OF THE PAVEMENT STRUCTURAL DETAILS

POMA METALS CORP.
www.pomametals.com
2545 AVAL POMA DR, PALM CITY, FL 32909
OFFICE: 772.331.0907 FAX: 772.331.7960


PROJECT NAME	IL VILLAGGIO RECREATION
ADDRESS	1455 OCEAN DR MIAMI BEACH, 33139
DISCIPLINE	CONCRETE
CLIENT	CONCRETE NATIONAL CONCRETE
ARCHITECT	ARCHITECT

ENGINEER

ENGINEER



Digitally signed
by Mohamed
Fahmy
Date:
2023.04.04
07:03:47 -04'00'

Job No.: M2-006
 Drawn by: OR
 Checked by: JL
 Scale: X"=X'-X'
 Sheet Size: 11X17
 Date: 01/19/2

5.03A2

Sheet No.: