


Prepared By:
AFA & COMPANY, INC.
PROFESSIONAL LAND SURVEYORS AND MAPPERS
FLORIDA CERTIFICATE OF AUTHORIZATION No. LB 7498
13050 SW 133RD COURT, MIAMI, FLORIDA 33186
E-MAIL: AFACO@BELLSOUTH.NET
PH: 305-234-0588

Boundary Survey

Graphic Scale 1" = 20'


Abbreviations of Legend

- AVE. = AVENUE
ASPH = ASPHALT
A/W = ANCHORD WIRE
A/C = AIR CONDITIONER
BLDG = BUILDING
B. COR. = BLOCK CORNER
CAL = CALCULATED
C.B. = CATCH BASIN
CLF = CHAIN LINK FENCE
CONC. = CONCRETE
COL. = COLUMN
C.U.P. = CONCRETE UTILITY POLE
C.L.P. = CONCRETE LIGHT POLE
CBS = CONCRETE BLOCK STRUCTURE
C.M.E. = CANAL MAINTENANCE EASEMENT
D = DELTA
D/W = DRIVEWAY
D.M.E. = DRAINAGE & MAINTENANCE EASEMENT
ENC. = ENCROACHMENT
E.T.P. = ELECTRIC TRANSFORMER PAD
F.P.L. = FLORIDA POWER AND LIGHT
F.H. = FIRE HYDRANT
F.I.P. = FOUND IRON PIPE
F.F. = FINISH FLOOR
DH/F = FOUND DRILL HOLE
F.R. = FOUND REBAR
F/D = FOUND DISC
F/N = FOUND NAIL
I/F = IRON FENCE
L = LENGHT
L.M.E. = LAKE MAINTENANCE EASEMENT
L.F.E. = LOWEST FLOOR ELEVATION
L.P. = LIGHT POLE
MEAS. = MEASURED
M.H. = MAN HOLE
M/L = MONUMENT LINE
N.G.V.D. = NATIONAL GEODETIC VERTICAL DATUM
N.T.S. = NOT TO SCALE
O.E. = OVERHEAD ELECTRIC LINE
O/L = ON LINE
P.C.P. = PERMANENT CONTROL POINT
P.M. = PARKING METER
P.C. = POINT OF CURVATURE
P/W = PARKWAY
PL = PLANTER
P.O.C. = POINT OF COMMENCEMENT
P.O.B. = POINT OF BEGINNING
R = RADIUS
RES = RESIDENCE
R/W = RIGHT OF WAY
S.D.H. = SET DRILL HOLE
S/N = SET NAIL
S.I.P. = SET IRON PIPE
SDWLK = SIDEWALK
ST = STREET
T = TANGENT
U.E. = UTILITY EASEMENT
W/F = WOOD FENCE
W.V. = WATER VALVE
W.U.P. = WOOD UTILITY POLE
= WOOD FENCE
= IRON FENCE
= CBS WALL
= CHAIN LINK FENCE
= OVERHEAD ELEC.
= CENTER LINE
= EASEMENT
= DENOTES ELEVATIONS
= BUILDING
= DISTANCE
= CATCH BASIN
= WATER METER
= W.U.P.
= STATE ROAD
= US HIGHWAY
= INTERSTATE
= MONITORY WELL

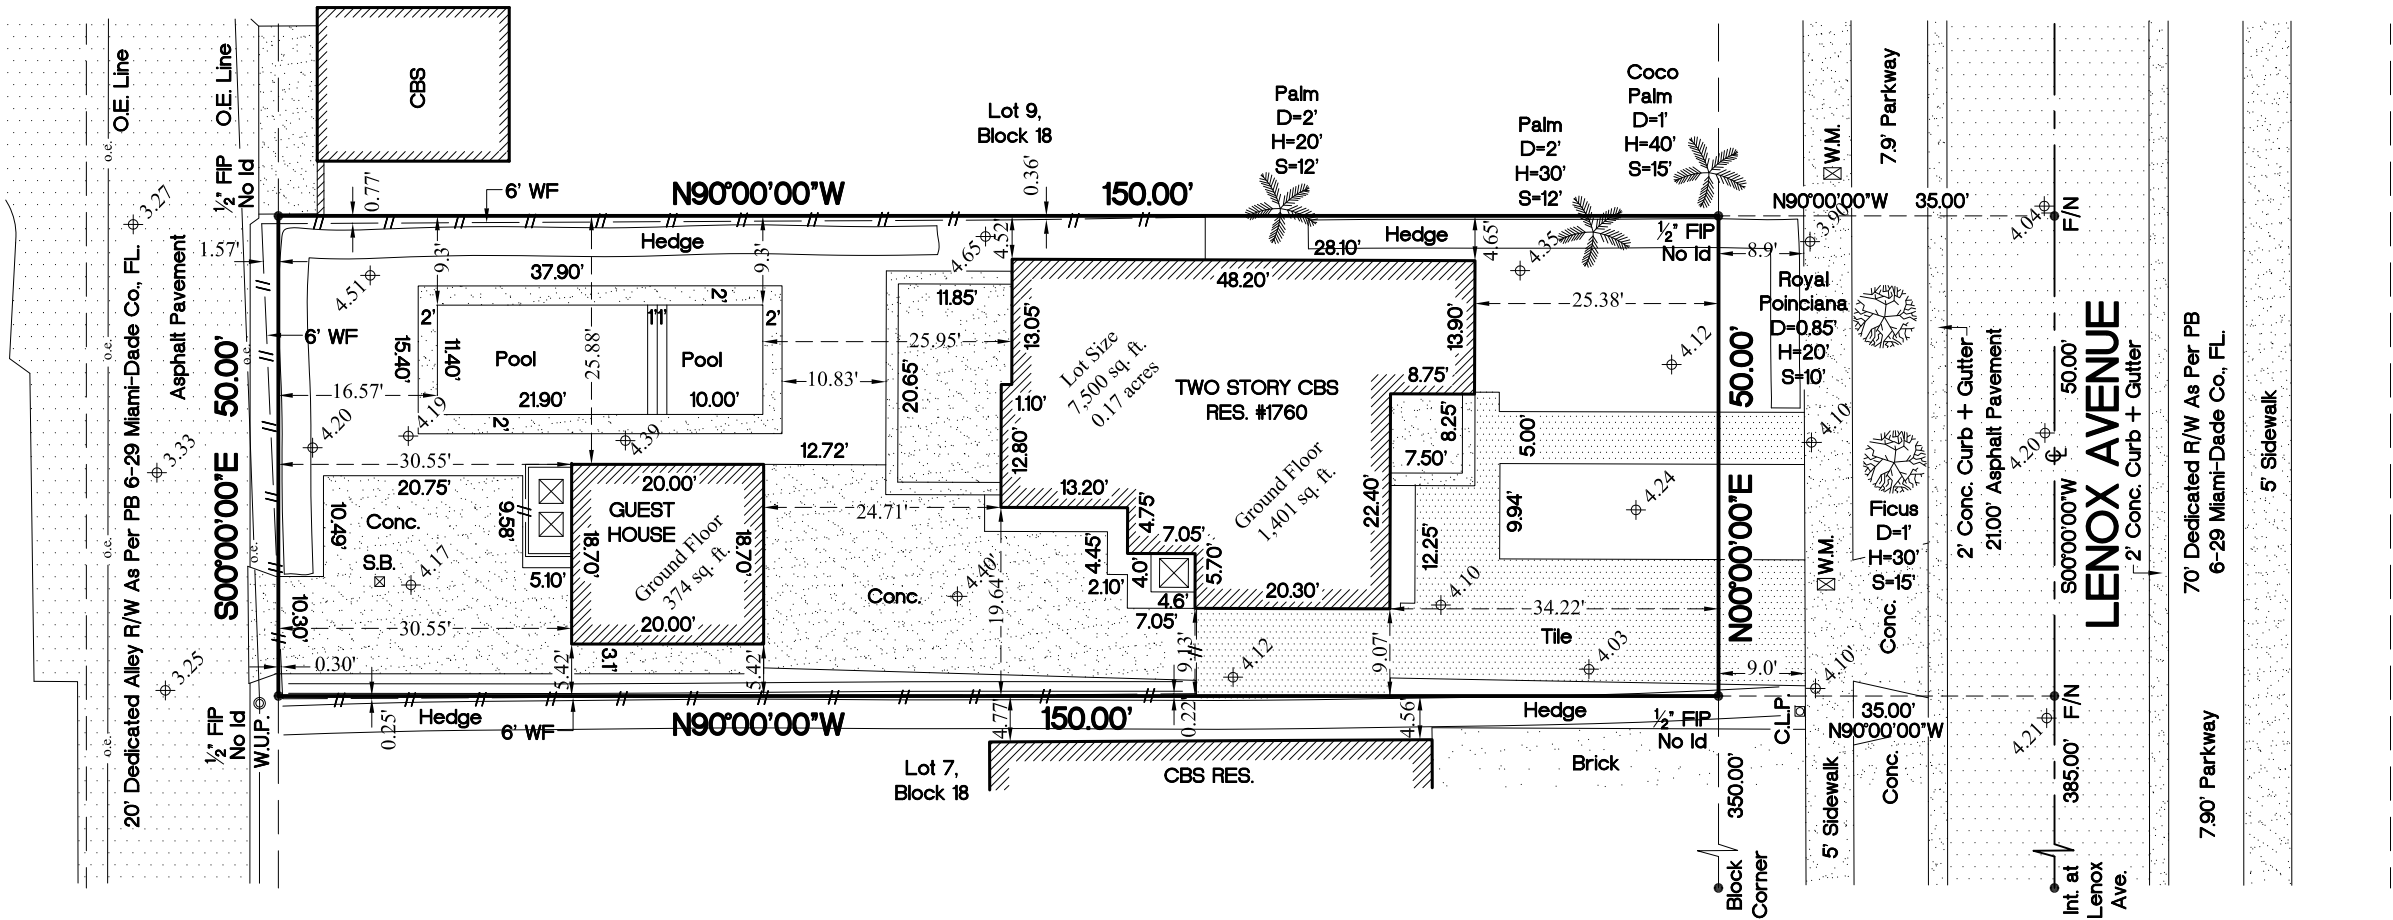

JOB #	23-503
DATE	05-03-2023
PB	6-29

The sketch hereon is a true and Accurate representation thereof to the best of my knowledge and belief. Subject to notes and Notations shown hereon.

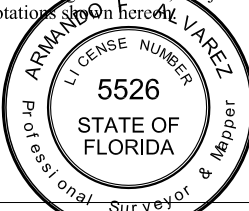

Armando F. Alvarez
Professional Surveyor & Mapper #5526
State of Florida