


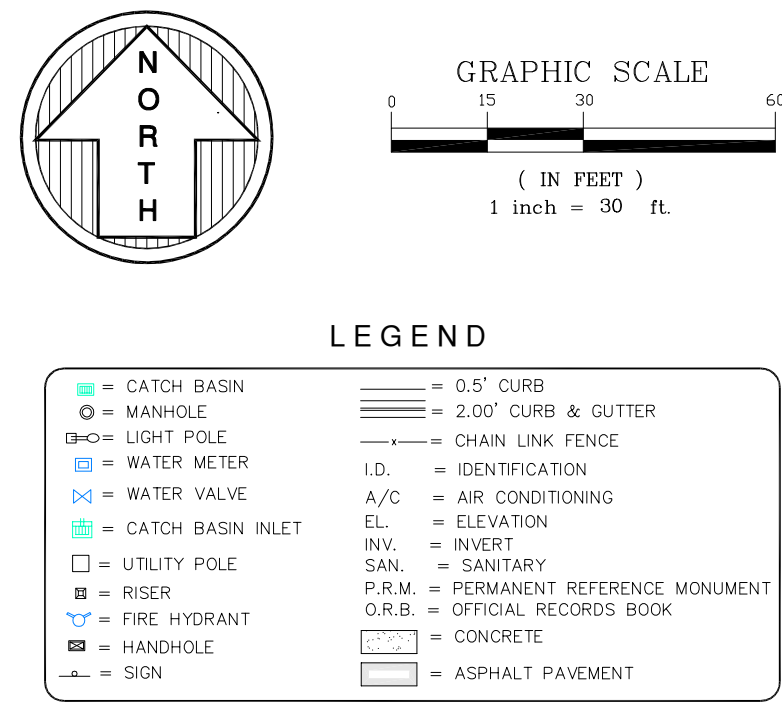

END OF SCHEDULE B-II REVIEW



By: Daniel C. Fortin Jr., For The Firm
Surveyor and Mapper, LS6435
State of Florida.

[illegible]

FORTIN, LEAVY, SKILES, INC.
CONSULTING ENGINEERS, SURVEYORS & MAPPERS
FLORIDA CERTIFICATE OF AUTHORIZATION NUMBER: 00003653
180 Northeast 168th Street / North Miami Beach, Florida 33162
Phone 305-653-4493 / Fax 305-651-7152 / Email fls@flsurvey.com

**ALTA/NSPS LAND TITLE SURVEY
EIGHTEEN SUNSET**
CITY OF MIAMI BEACH, MIAMI-DADE COUNTY, FLORIDA

Original Date	5/5/17
Scale	1" = 30'
Drawn By	MAP
CAD No.	151403
Plotted	10/3/23 9:48a
Ref. Dwg.	2009-065
Field Book	SJD
	636/59 & FLD. SHTS.
Job No.	171148
Dwg. No.	2015-144-2
Sheet	1 of 1