

Drawing name: A:\PROJECTS\123020 Denbora Bay III\Drawings\3020_DISP.dwg L 1.01 Mar 18, 2024 8:53pm by: ardu

N51°03'E(M&C)
140.00'(R&M)


S51°39'21"E
140.00'(R&M)

S50°00'42"W(M&C)
140.00'(R&M)

N51°40'03"E(M&C) 140.00'(R&M)

S50°00'42"W(M&C) 140.00'(R&M)

CALL 48 HOURS
BEFORE YOU DIG
IT'S THE LAW!
811
SUNSHINE STATE ONE CALL OF FLORIDA, INC.

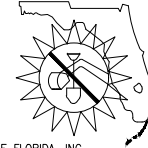

PROJECT
DENBORA BAY III

ADDRESS
**2125 BAY DRIVE
MIAMI BEACH, FLORIDA 33141**

DRAWING
TREE DISPOSITION

 TREE/PALM TO BE REMOVED



SHEET NO.
L 1.01


DATE
OCT 16, 2023

REVISIONS
#1 24/03/20



**DULAND
DESIGN**
land planners
landscape architects



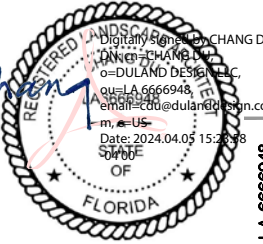

CHANGDU
LANDSCAPE ARCHITECT
FLORIDA
No. 1532098
Exp. 12/31/2024
Date: 2024.04.05 15:20:58
SIGNED
OF

8166948 V1

TREE DISPOSITION TABLE

NO.	BOTANICAL NAME	COMMON NAME	DISPOSITION	CONDITION/ REMARKS	DBH (in)	HEIGHT(ft)	SPREAD.ft)	REMOVAL/MITIGATION	
								PALM (1:1)	DBH
1	SCHINUS TEREBINTHIFOLIA	BRAZILLIAN PEPPER	REMOVE	INVASIVE	14	30	25		14
2	PTYCHOSPERMA ELEGANS	SOLITAIRE PALM	REMOVE	FAIR	4	30	5	1	
3	SCHEFFLERA ACTINOPHYLLA	UMBRELLA TREE	REMOVE	INVASIVE	10	25	20		10
2	VEITCHIA PALM	MONTGOMERY PALM	REMOVE	FAIR	4	10	3	1	

	REMAIN	REMOVE	TOTAL TREES	TOTAL PALMS
TREES	0	2	2	
PALMS	0	2		2
TOTAL PALMS TO BE REMOVED		2		
TOTAL TREES TO BE REMOVED IN DBH		24		
ESTIMATED REQUIREMENTS (2" CAL./12'HT MIN. BY CODE)				
ESTIMATED REQUIREMENTS 3" CALIPER TREES		8		
TOTAL PROPOSED 3" CALIPER REPLACEMENT TREES		8		
TOTAL PROPOSED REPLACEMENT PALMS		2		

TREE DISPOSITION NOTES

- TREE DISPOSITION PLAN IS BASED ON ALL AVAILABLE INFORMATION. CONTRACTOR TO REPORT ALL DISCREPANCIES TO LANDSCAPE ARCHITECT FOR REVIEW PRIOR TO CONSTRUCTION/DEMOLITION.
- ALL PITS TO BE FILLED THE SAME DAY OF REMOVAL OF TREES AND/OR PALMS. RESTORE SURFACE WITH SOD OR MULCH TO MATCH EXISTING CONDITIONS.
- CONTRACTOR SHALL VERIFY ALL EXISTING ABOVE AND UNDERGROUND UTILITIES 48 HOURS PRIOR TO ANY ON-SITE EXCAVATION.
- TREE SURVEY DATED 09/09/2023, PROVIDED BY: J. HERNANDEZ & ASSOCIATES INC.

3300 NW 112TH AVE, SUITE 10
 DORAL, FL 33172
 PHONE: 305 526 0606

PROJECT

DENBORA BAY III

2125 BAY DRIVE
MIAMI BEACH, FLORIDA 33141

DRAWING

TREE DISPOSITION SCHEDULE

SHEET NO.

L 1.02

DATE
OCT 16, 2023

REVISIONS
#1 24/03/20



DULAND
DESIGN

land planners
landscape architects



Drawing name: A:\PROJECTS\123020 Denbora Bay III\drawings\3020_PLINT.dwg L 2.01 Apr 05, 2024 3:18pm by: arodu

BAY DRIVE - 60' R.O.W.

SIDEWALK

PROPERTY LINE

PROPERTY LINE

PROPOSED BUILDING

PROPERTY LINE

PROPOSED PALM

PROPOSED TREE

PROPOSED SMALL TREE

LANDSCAPE AREAS

PROJECT

DENBORA BAY III

ADDRESS

2125 BAY DRIVE
MIAMI BEACH, FLORIDA 33141

DRAWING

TREE & PALM PLANTING PLAN

SHEET NO.

L 2.01

DATE

OCT 16, 2023


REVISIONS

#1 24/03/20

#2 24/04/05




DULAND
DESIGN
land planners
landscape architects

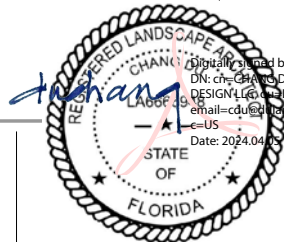



Digitally signed by CHANG DU
DN: cn=CHANG DU, o=DULAND
DESIGN, ou=LA 6666948,
email=cdulanddesign.com,
c=US

LA 6666948

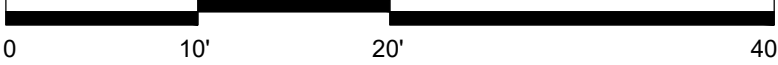


Drawing name: A:\PROJECTS\123020 Denbora Bay III\drawings\3020_PLINT.dwg L 2.02 Apr 05, 2024 3:19pm by: arodu


BAY DRIVE - 60' R.O.W.

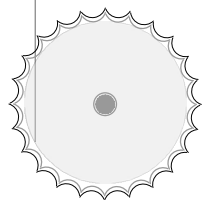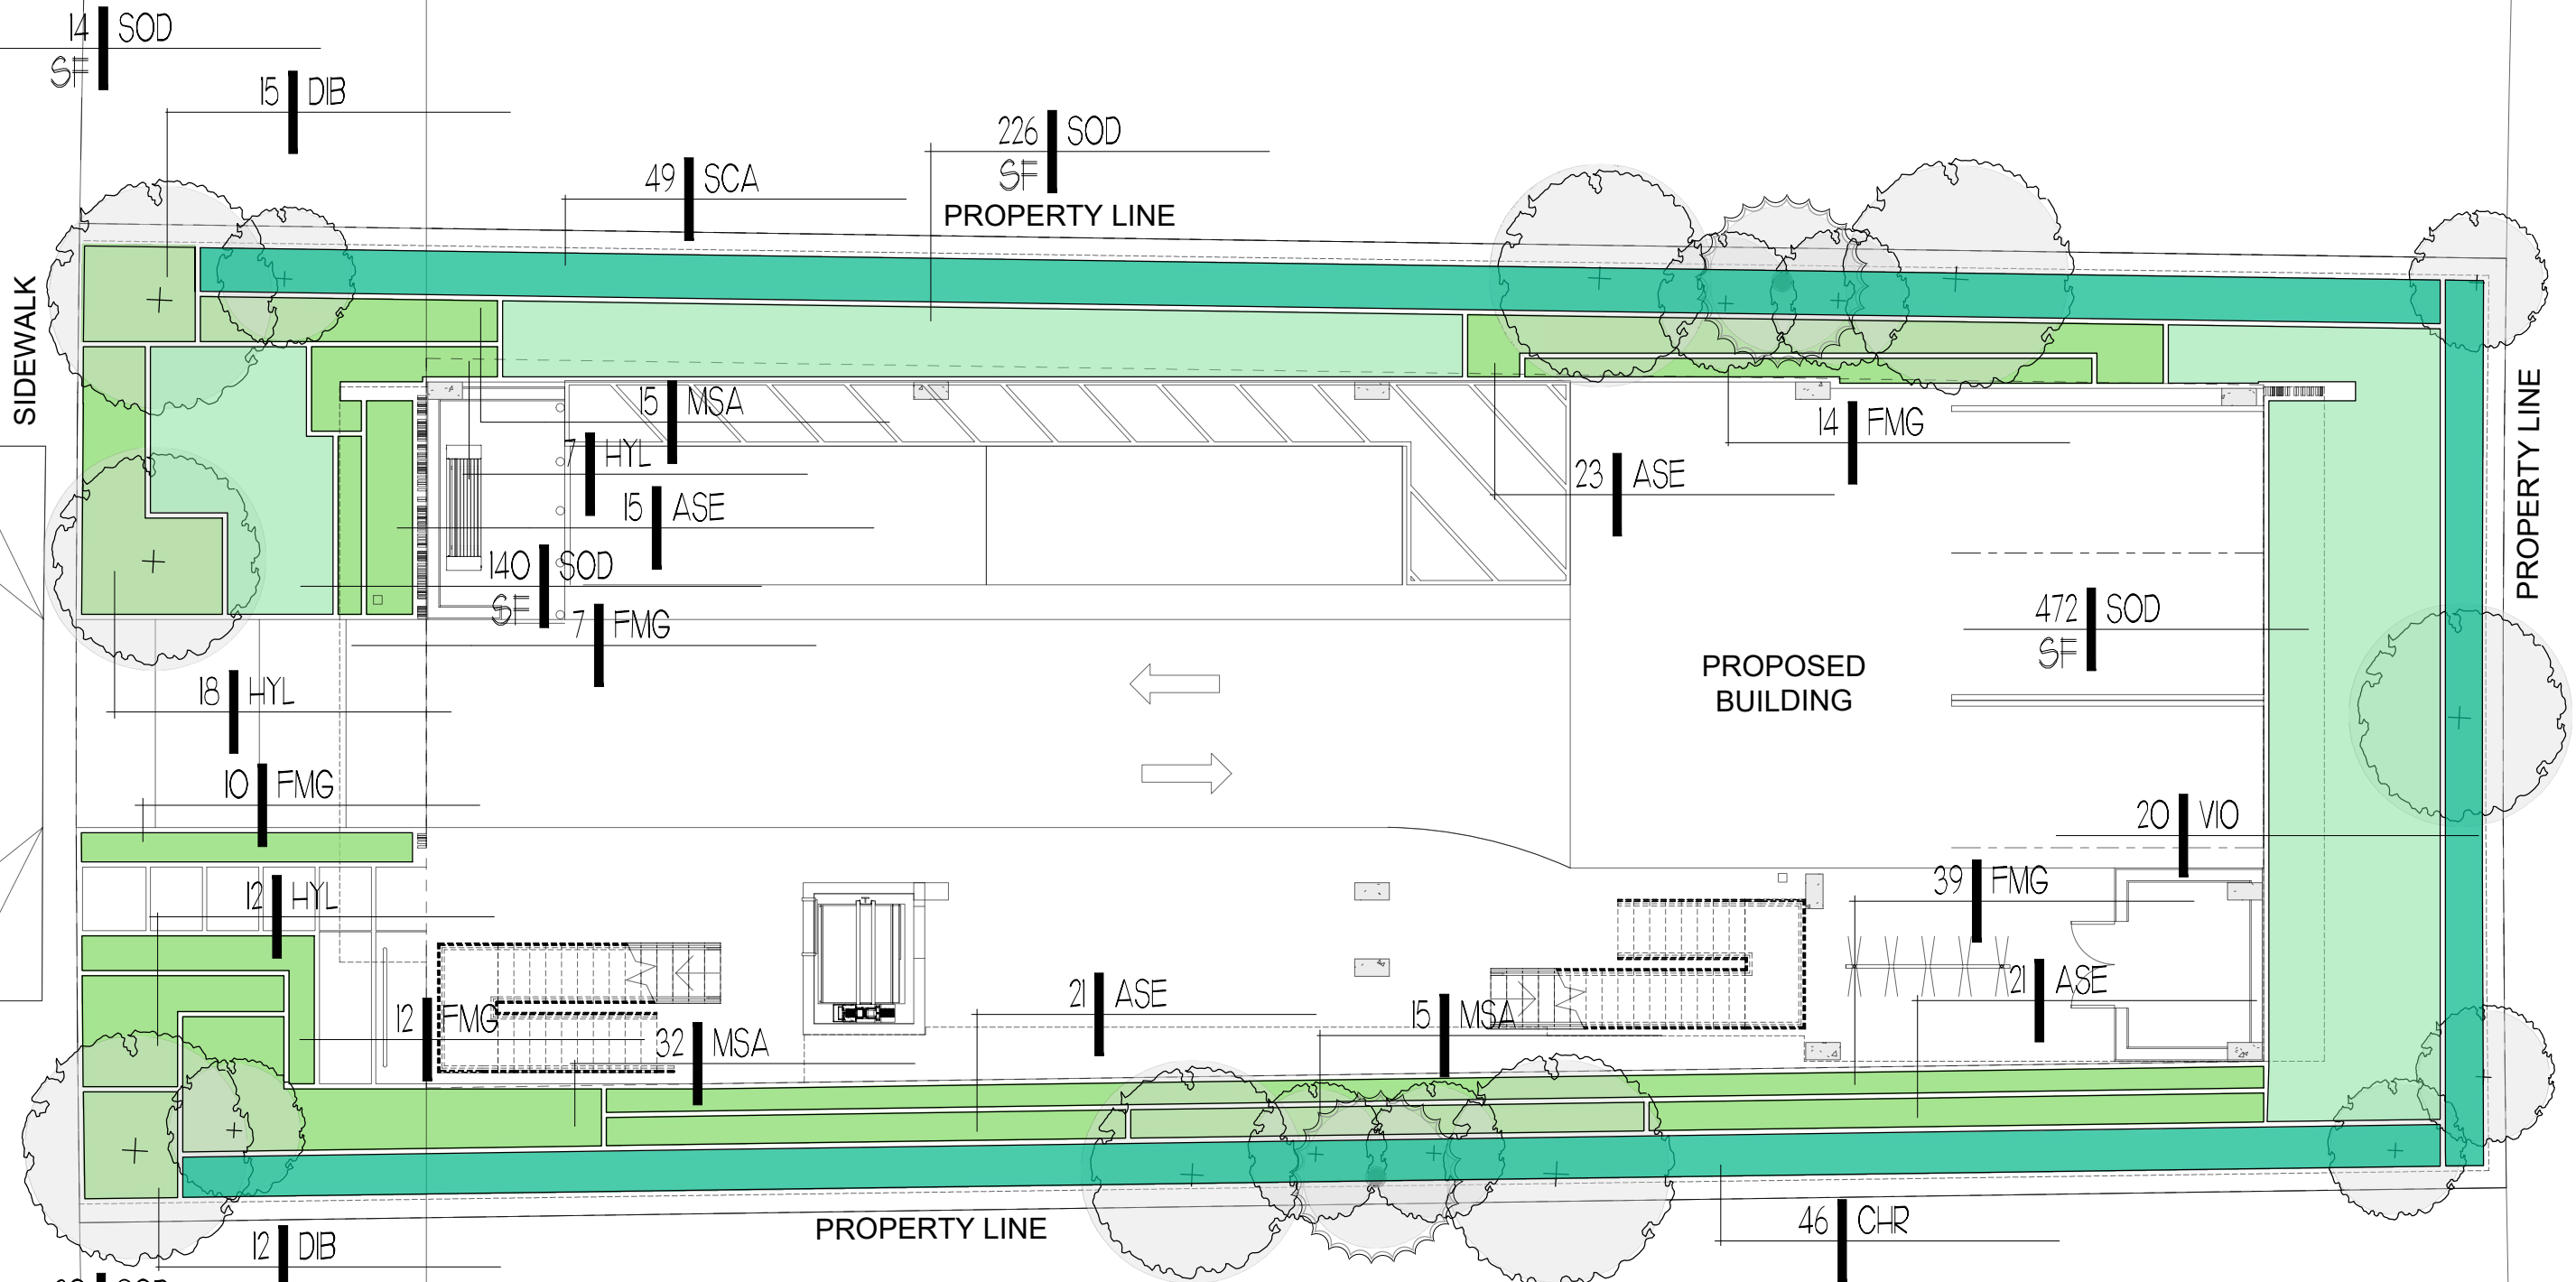

PROPOSED PALM

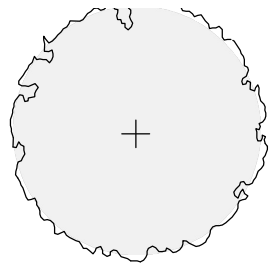

PROPOSED TREE

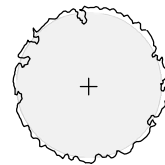

PROPOSED SMALL TREE



PROPOSED SHRUBS



PROPOSED GROUNDCOVER



PROPOSED SOD

PROJECT

DENBORA BAY III

ADDRESS

2125 BAY DRIVE
MIAMI BEACH, FLORIDA 33141

DRAWING

UNDERSTORY PLANTING PLAN

SHEET NO.

L 2.02

DATE

OCT 16, 2023


REVISIONS

#1 24/03/20

#2 24/04/05



DULAND
DESIGN
land planners
landscape architects

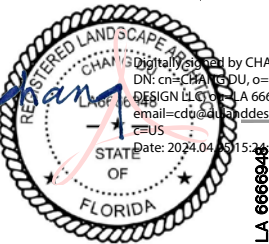

LA 6666948

TREE AND PALM PALETTE



CG BRIDALVEIL TREE CAESALPINIA GRANADILLO



CR AUTOGRAPH TREE CLUSIA ROSIA



GL CRABWOOD GYMNANTHES LUCIDA



PD ALLSPICE PIMENTA DIOICA



PEX SOLITAIRE PALM PTYCHOSPERMA ELEGANS

SHURB AND GROUNDCOVER PALETTE



ASE CAST-IRON PLANT ASPIDISTRA ELATIOR



CHR RED TIP COCOPLUM CHRYSOBALANUS ICACO "RED TIP"



SCA GREEN SCHEFFLERA SCHEFFLERA ARBORICOLA



VIO WALTER'S VIBURNUM VIBURNUM OBOVATUM



GL CRABWOOD GYMNANTHES LUCIDA



PD ALLSPICE PIMENTA DIOICA



PEX SOLITAIRE PALM PTYCHOSPERMA ELEGANS



HYL SPIDER LILY HYMENOCALLIS LATIFOLIA



DIB AFRICAN IRIS DIETES BICOLOR



FMG GREEN ISLAND FICUS FICUS MICROCARPA 'GREEN ISLAND'



SOD ST AUGUSTINE STENOTAPHRUM SECCUNDATUM

PLANTING SCHEDULE

Plants installed pursuant to this Code shall conform to, or exceed, the minimum standards for Florida Number One as provided in the most current edition of "Grades and Standards for Nursery Plants, Part I and II," prepared by the State of Florida Department of Agriculture and Consumer Services.				
All landscape planting ares shall be irrigated by 100% coverage automatic sprinkler system designed and constructed in accordance with the City of Miami Beach Code of Ordinances.				
QUANTITY	SYMBOL	BOTANICAL NAME	COMMON NAME	SPECIFICATIONS
TREES				
4	CG	CAESALPINIA GRANADILLO	BRIDALVEIL TREE	65GAL/14' PLANTED HT. MIN./ 6' SP/3" CAL./ SINGLE TRUNK/ CLEAR TRUNK 4'/ AS SHOWN
4	CR	* CLUSIA ROSIA	AUTOGRAPH TREE	65 GAL/12' HT./ 5' SP./3" CAL./SINGLE TRUNK/ CLEAR TRUNK 4'/AS SHOWN
SMALL TREES				
7	GL	* GYMNANTHES LUCIDA	CRABWOOD	45 GAL/10' PLANTED HT. MIN./ 5' SP.
2	PD	PIMENTA DIOICA	ALLSPICE	45 GAL/10' PLANTED HT. MIN./ 5' SP.
PALMS				
2	PEX	PTYCHOSPERMA ELEGANS	SOLITAIRE PALM	MIN. 8' HEIGHT GW/ FG/ TRIPLE TRUNK/ AS SHOWN
SHRUBS				
46	CHR	* CHRYSOBALANUS ICACO 'RED TIP'	RED TIP COCOPLUM	15 GAL/ 48" HT./ FULL TO BASE/ 36" O.C.
49	SCA	SCHEFFLERA ARBORICOLA	GREEN SCHEFFLERA	15 GAL/ 48" HT./ FULL TO BASE/ 36" O.C.
20	VIO	* VIBURNUM OBOVATUM	WALTER'S VIBURNUM	15 GAL/ 48" HT./ FULL TO BASE/ 36" O.C.
GRASS & GROUNDCOVERS				
80	ASE	ASPIDISTRA ELATIOR	CAST-IRON PLANT	3 GAL/ 24" O.A/ FULL TO BASE/ 24" O.C.
27	DIB	DIETES BICOLOR	AFRICAN IRIS	3 GAL/ 18" O.A/ FULL TO BASE/ 24" O.C.
37	HYL	* HYMENOCALLIS LATIFOLIA	SPIDERLILY	3 GAL/ 24" O.A/ FULL TO BASE/ 30" O.C.
82	FMG	FICUS MICROCARPA ' GREEN ISLAND'	GREEN ISLAND FICUS	3 GAL/ 18" O.A/ FULL TO BASE/ 24" O.C.
57	MSA	MISCANTHUS SINENSIS 'ADAGIO'	ADAGIO GRASS	3 GAL/ 18" O.A/ FULL TO BASE/ 24" O.C.
MISCELLANEOUS				
872	SOD	STENOTAPHRUM SECCUNDATUM	ST AUGUSTINE	STAGGERED PANELS (34 SF IN ROW)

PROJECT

DENBORA BAY III
2125 BAY DRIVE
MIAMI BEACH, FLORIDA 33141

ADDRESS

DRAWING

PLANTING SCHEDULE

SHEET NO.


L 3.01

DATE
OCT 16, 2023

REVISIONS
#1 24/03/20
#2 24/04/05



DULAND
DESIGN
land planners
landscape architects

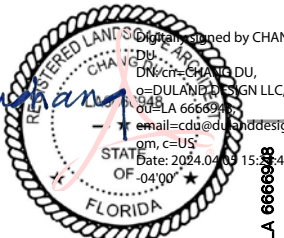

Drawing name: A:\PROJECTS\123020 Denbora Bay III\drawings\3200_PLANT.dwg L 3.01 Apr 05, 2024 3:20pm by: arodu

Drawing name: A:\PROJECTS\123020 Denbora Bay III\drawings\3020_PLINT.dwg L 3.02 Apr 05, 2024 3:22pm by: aradu

PROJECT

DENBORA BAY III 2125 BAY DRIVE
MIAMI BEACH, FLORIDA 33141

ADDRESS

DRAWING

LANDSCAPE LEGEND

SHEET NO.


L 3.02

DATE
OCT 16, 2023

REVISIONS
#1 24/03/20
#2 24/04/05



DULAND
DESIGN
land planners
landscape architects

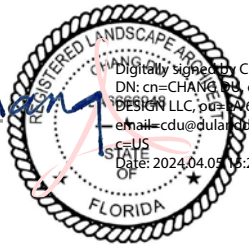

LA 6666948

MUNICIPALITY City of Miami Beach
ZONING CLASS RM-1
TOTAL SITE (SF/AC) 7,789 0.18

OPEN SPACE		REQUIRED/ ALLOWED	PROVIDED
A. SF of required Open Space		2,337	2,845
Lot Area	7,789		
Multiplier	30%		

LAWN AREA			
A. SF of landscape Open Space		2,337	2,845
B. Maximum Lawn Area (SOD)		1,168	838
Open Space required	2,337		
Multiplier	50%		

LOT TREES			
A. Trees required per lot, less existing trees		5	5
Required trees per acre	28		
Net lot acres	0.179		
Required trees	5		
Existing trees	0		
B. % Palms allowed		-	2
Trees required	5		
Multiplier	0%		
Existing palms	0		
PALMS DO NOT COUNT TOWARDS MIN. TREE REQUIREMENTS			
C. % Native required		2	3
Trees provided	5		
Multiplier	30%		
D. % Drought tolerant and low maintenance species required		3	5
Trees provided	5		
Multiplier	50%		

STREET TREES


A. Street trees (max. average spacing at 20' o.c.)	3	3
LF of street frontage	57	
Multiplier/max. spacing	20	
Existing street trees	0	

SHRUBS


A. Number of shrubs required	94	115
Lot + street trees required	8	
Multiplier	12	
B. % Native required	58	66
Shrubs provided	115	
Multiplier	50%	

SMALL TREES OR LARGE SHRUBS


A. Number of small trees required	9	9
Shrubs required	94	
Multiplier	10%	
B. % Native required	5	7
Small trees provided	9	
Multiplier	50%	

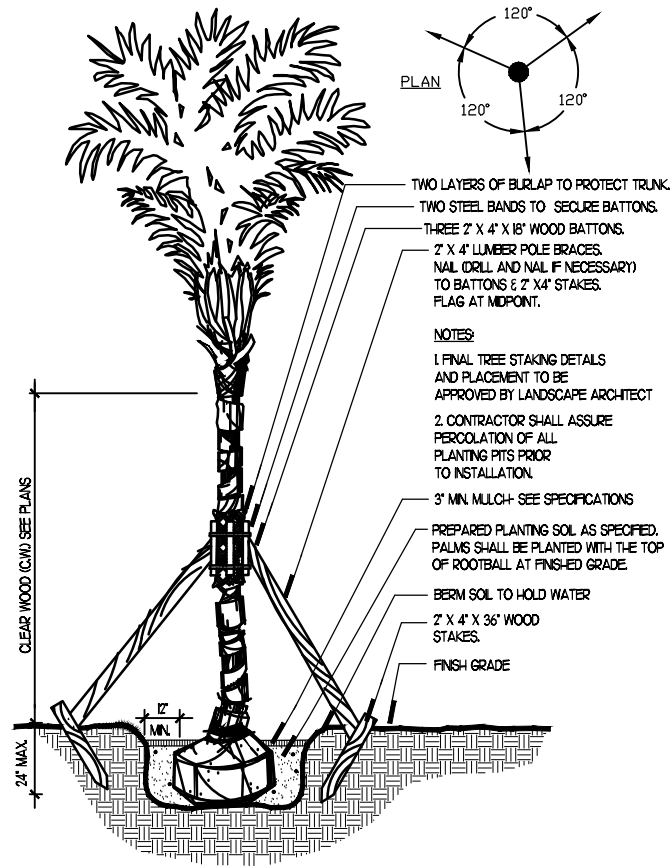


1 PALM SECTION
DL\118018\13.dwg
SCALE: N.T.S.

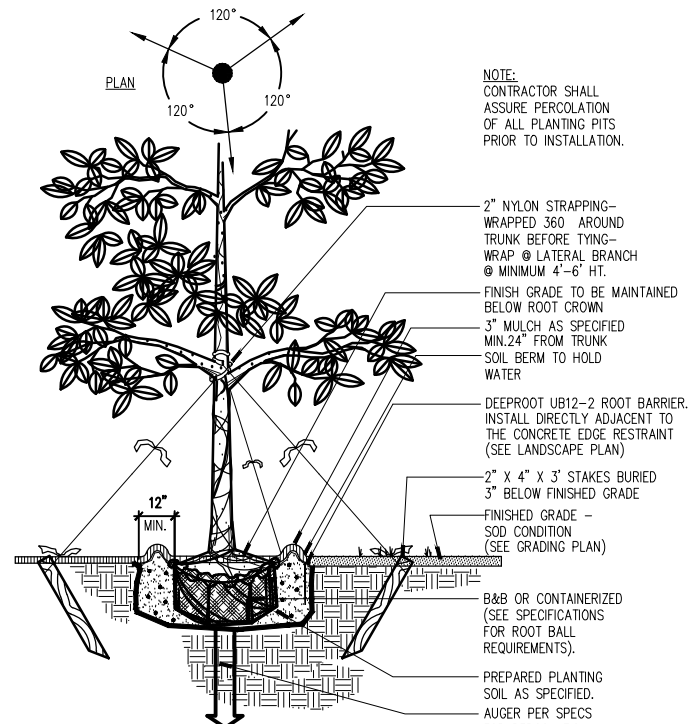


2 SHADE TREE SECTION
DL\118018_4.dwg
SCALE: N.T.S.

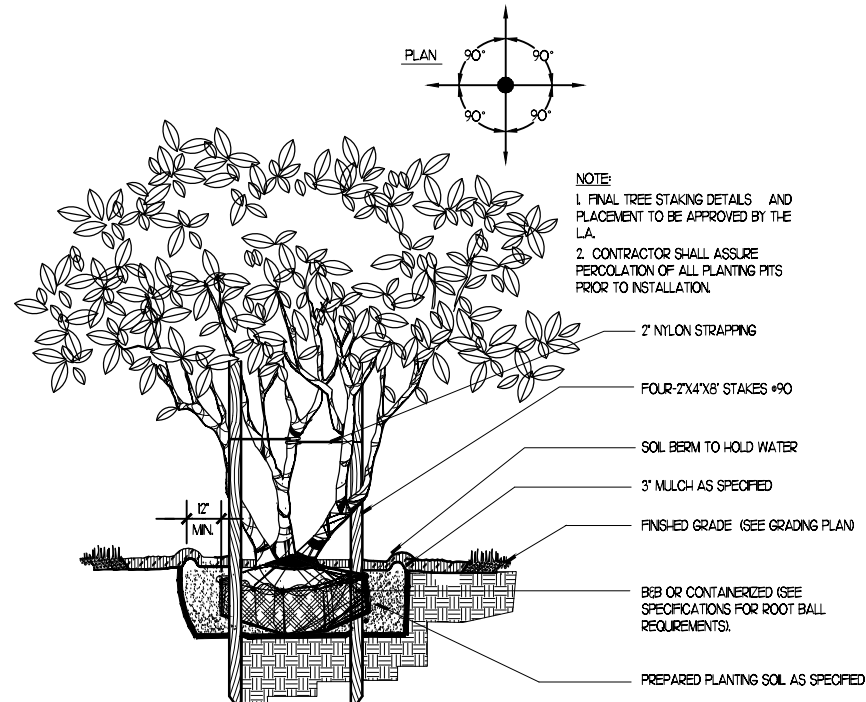


3 MULTI-TRUNK TREE SECTION
DL\118018\5.dwg
SCALE: N.T.S.

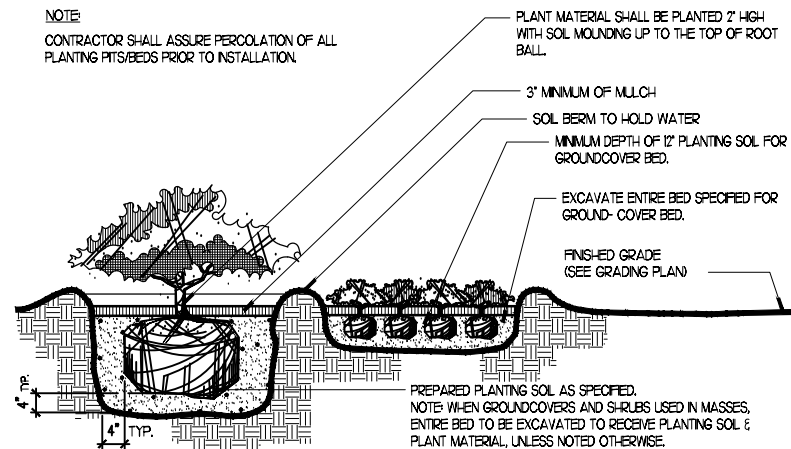

4 SHRUB AND GROUNDCOVER SECTION
DL\118018\3.dwg
SCALE: N.T.S.

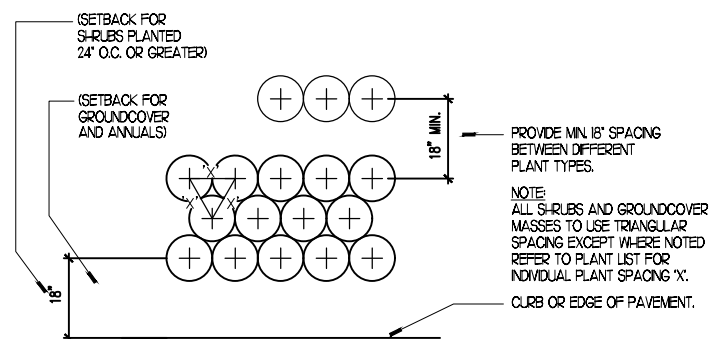

5 TYPICAL PLANT SPACING PLAN
DL\118018\2.dwg
SCALE: N.T.S.

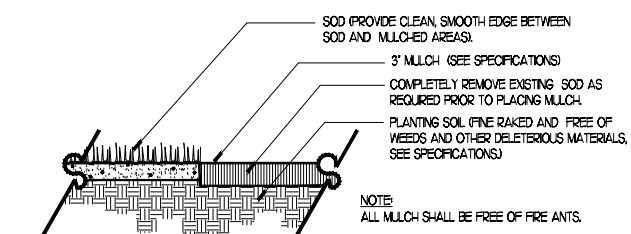

6 MULCH SECTION
DL\118018\6.dwg
SCALE: N.T.S.

Drawing name: A:\PROJECTS\123020 Denbora Bay III\drawings\3020_PLANT.dwg L 3.03 Mar 18, 2024 8:51pm by: aroldu

PROJECT
DENBORA BAY III

ADDRESS
2125 BAY DRIVE
MIAMI BEACH, FLORIDA 33141

DRAWING
PLANTING DETAILS

SHEET NO.
L 3.03

DATE
OCT 16, 2023

REVISIONS
#1 24/03/20

DULAND DESIGN
land planners
landscape architects

RED OCTOPUS LLC

REGISTERED LANDSCAPE ARCHITECT
CHANG DU
LA 6666948
Date: 2024.04.01 15:25:00 -04'00'