



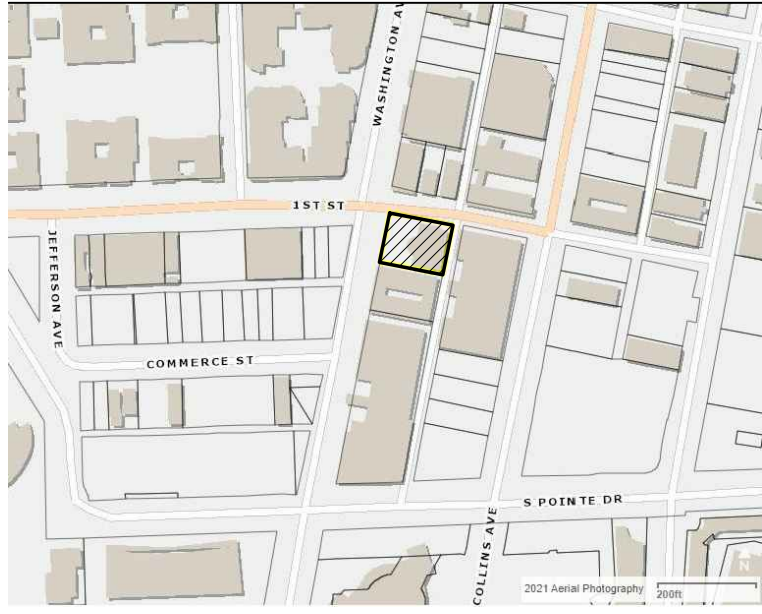

**OWNER:**  
81 WASHINGTON LLC

GRAPHIC SCALE


( IN FEET )  
1 inch = 10 ft.

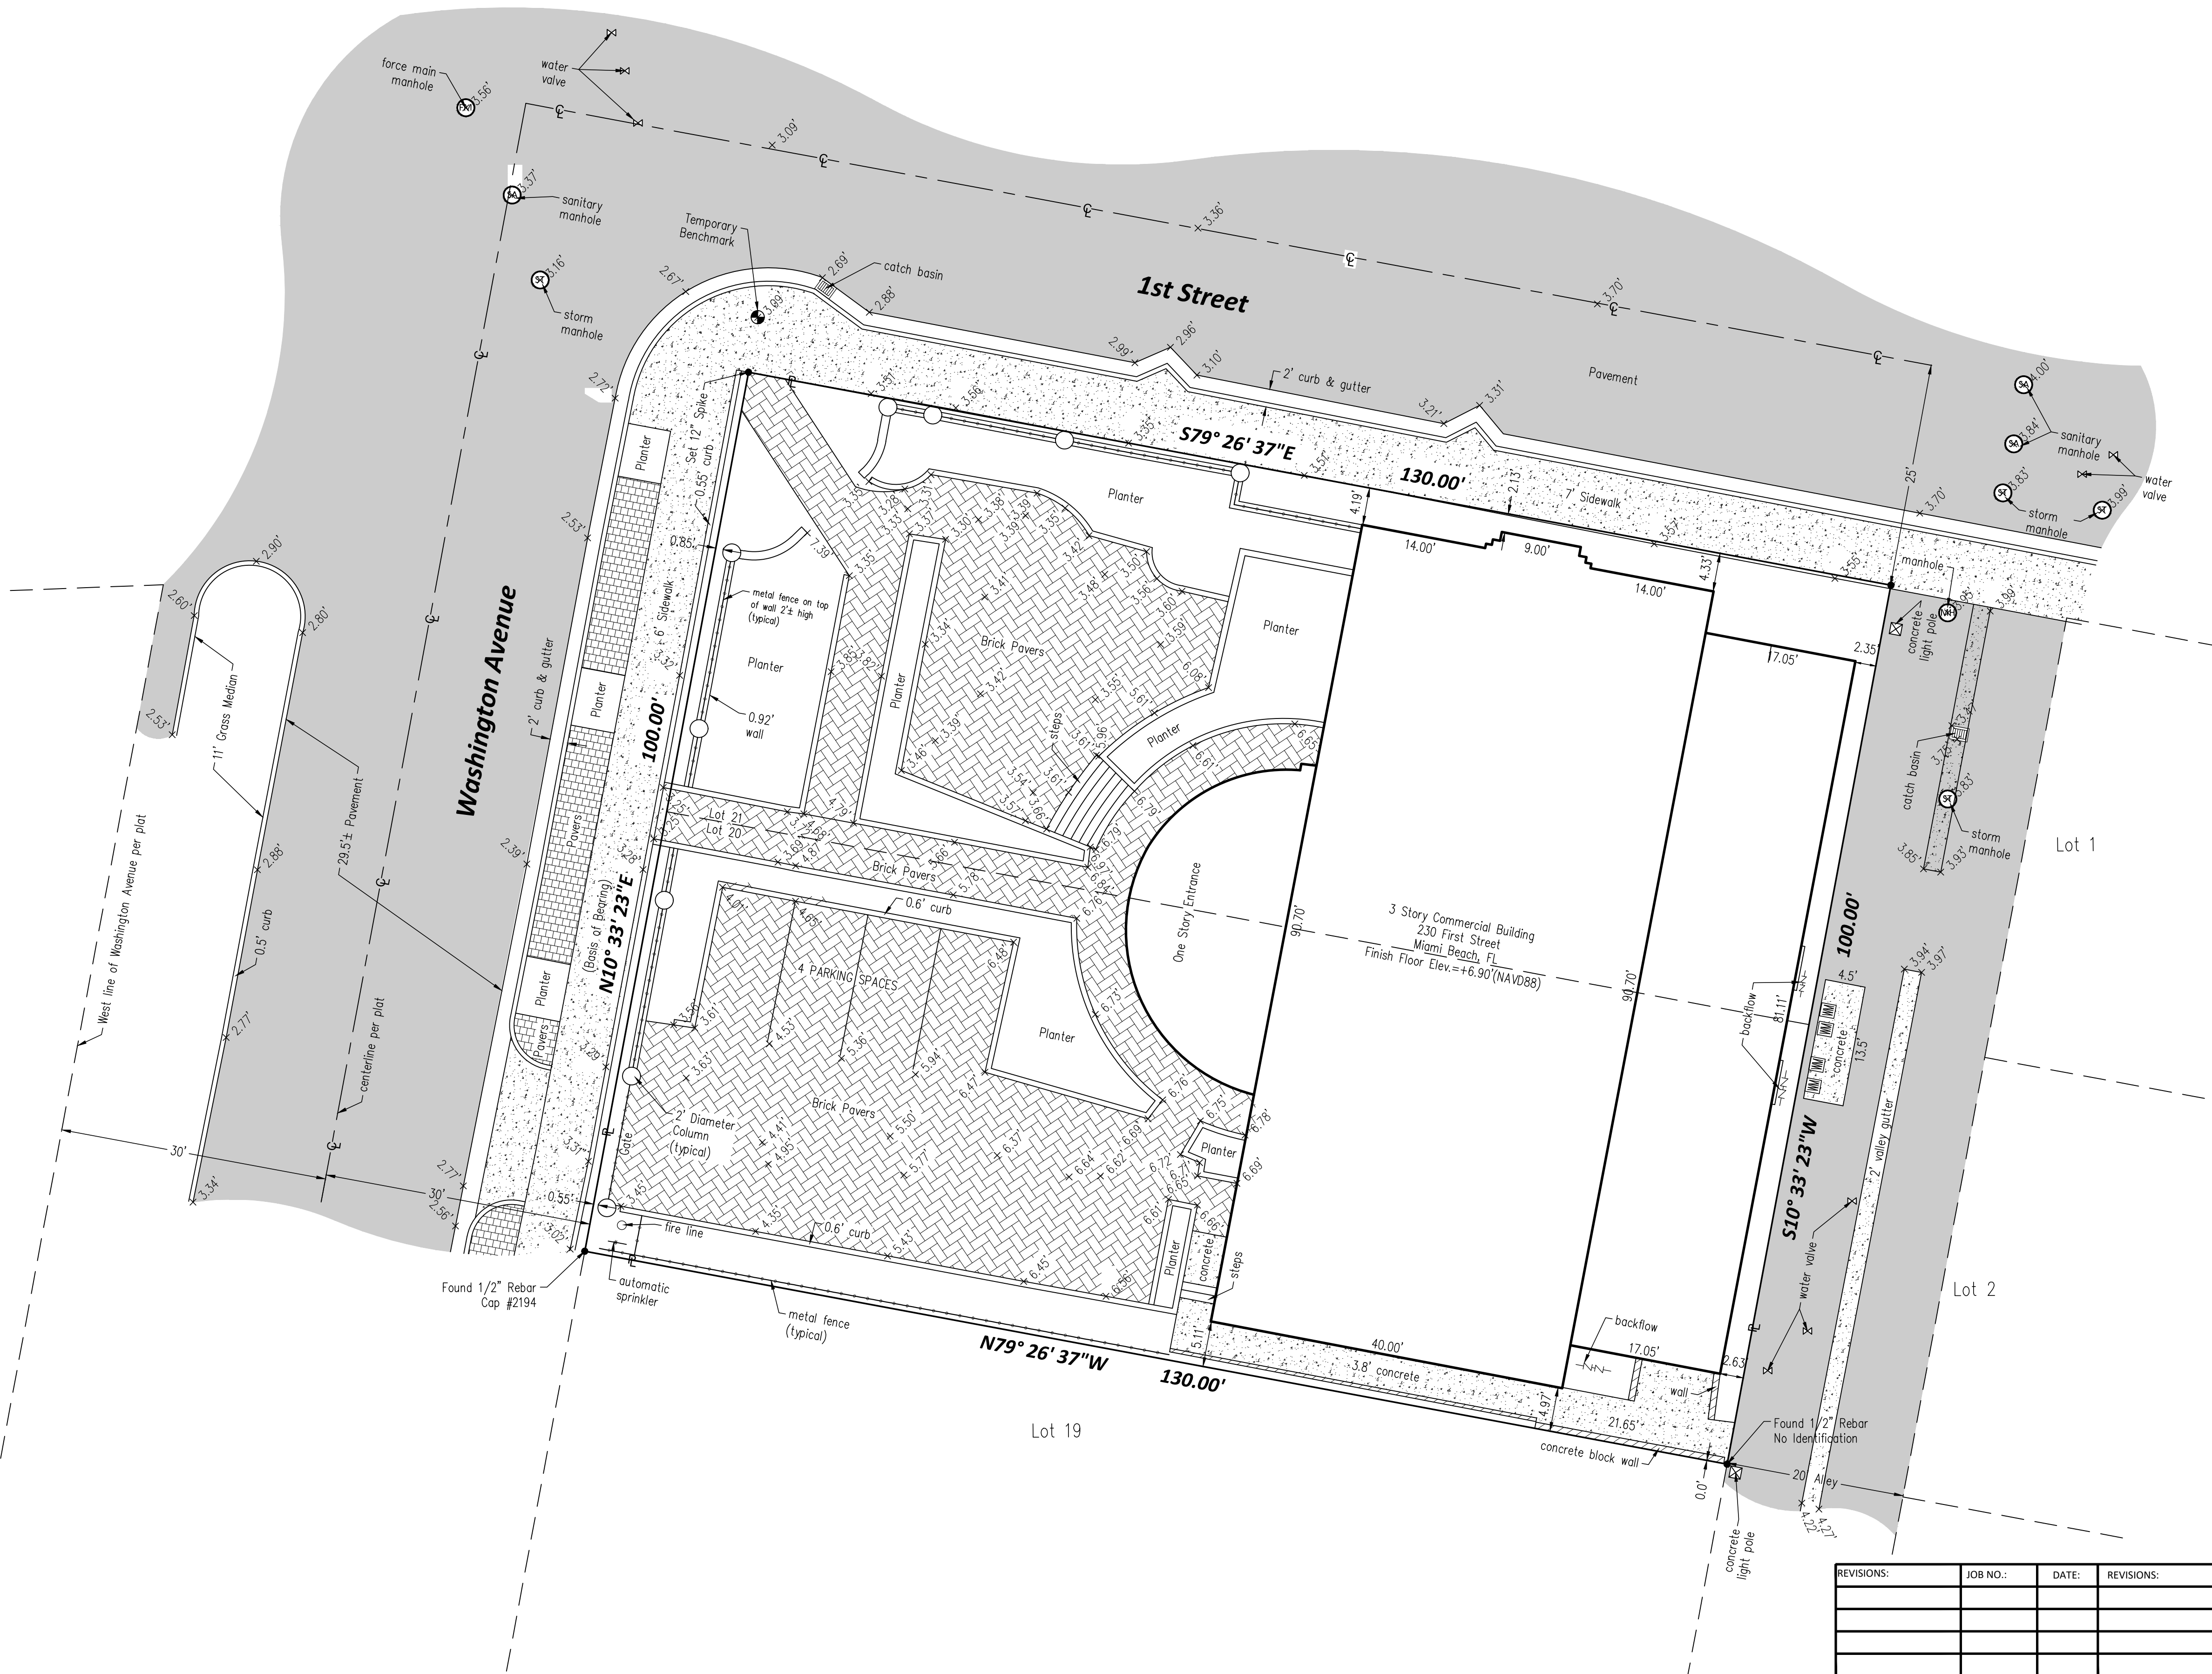

| LEGEND                                                                                |                             |
|---------------------------------------------------------------------------------------|-----------------------------|
|    | WATER METER                 |
|    | CATCH BASIN                 |
|    | FIRE HYDRANT                |
|    | CLEAN OUT                   |
|    | SANITARY MANHOLE            |
|    | STORM MANHOLE               |
|    | FORCE MAIN MANHOLE          |
|    | MANHOLE                     |
|    | INLET                       |
|   | WATER VALVE                 |
|  | GAS VALVE                   |
|  | UTILITY POLE                |
|  | CONCRETE UTILITY POLE       |
|  | TRAFFIC BOX                 |
|  | TREE                        |
| P.B.                                                                                  | PLAT BOOK                   |
| P.G.                                                                                  | PAGE                        |
| SQ.FT.                                                                                | SQUARE FEET                 |
| ±                                                                                     | MORE OR LESS                |
| ELEV.                                                                                 | ELEVATION                   |
| INV.                                                                                  | INVERT                      |
|  | CENTERLINE                  |
|  | CITY OF MIAMI MONUMENT LINE |
|  | PROPERTY LINE               |
| ENCR.                                                                                 | ENCROACHMENT                |
| (M)                                                                                   | MEASURED                    |
| (P)                                                                                   | PLAT                        |
| (A)                                                                                   | ATLAS SHEET                 |
| ----                                                                                  | OVERHEAD POWER LINES        |
| =====                                                                                 | WATER MAIN                  |
| -----                                                                                 | SEWER MAIN                  |
| -----                                                                                 | TELEPHONE LINE              |
| -----                                                                                 | GAS LINE                    |
| -----                                                                                 | CHAIN LINK FENCE            |
| -----                                                                                 | BACKFLOW PREVENTER          |
|  | HANDICAP PARKING            |
|  | ELECTRIC BOX                |
|  | COLUMN                      |
| TBM                                                                                   | TEMPORARY BENCH MARK        |
|  | STREET LIGHT POLE           |
| B.O.B.                                                                                | BASIS OF BEARING            |

**ELEVATION NOTE:** (IF REQUESTED AND SHOWN)  
 1. +0.00' Indicates existing Elevations  
 2. Elevations are referred to the North American Datum of 1983

**BENCHMARK INFORMATION:**  
 NAME: D-145  
 DESCRIPTION: PK NAIL AND BRASS WASHER  
 CORNER  
 LOCATION: OCEAN DR-58' EAST OF C/L S. PO  
 ELEVATION: +6.60'(NGVD29) OR +5.05'(NAVD83)

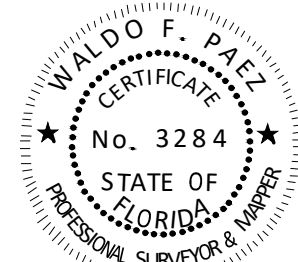



|                     |   |                   |
|---------------------|---|-------------------|
| <b>F, FL 331.39</b> | THIS IS NOT A VALID CERTIFICATE OF RECORD. THIS SEAL EMBOSSED SEAL PRESENT ON THIS SURVEY MAY BE BELIEVED. THIS SURVEY MEETS THE REQUIREMENTS OF SECTION 472.027, FLORIDA.         |                   |
|                     | CHECKED BY:<br>DATE:   | DRAWN BY:<br>M.G. |
| SCALE:<br>1" = 10'  | Delta Mapping & Surveying, Inc.<br>LAND SURVEYORS - LAND PLANNERS<br>1350 S. State St., Suite 117<br>Miami, FL 33139<br>L.B. No. 7980<br>PHONE: (786) 429-1204 FAX: (786) 592-1152 |                   |

**ADDRESS: 230 1 STREET, MIAMI BEACH, FL 33139**

|                                                       |                                     |
|-------------------------------------------------------|-------------------------------------|
| <b>FLOOD ZONE INFORMATION:</b>                        |                                     |
| COMMUNITY NAME & NUMBER<br>CITY OF MIAMI BEACH 120651 | FLOOD ZONE(S)<br>AE                 |
| MAP/PANEL NUMBER<br>12086C0319 L                      | BASE FLOOD ELEVATION<br>8' (NGVD29) |
| FIRM PANEL<br>EFFECTIVE/REVISED DATE                  |                                     |

SHEET:  
**1**

F 1 SHEET(S)  
SURVEY DATE:  
5-09-2022  
JOB NO.:  
2-0138

| REVISIONS: | JOB NO.: | DATE: | REVISIONS: | JOB NO.: | DATE: |
|------------|----------|-------|------------|----------|-------|
|            |          |       |            |          |       |
|            |          |       |            |          |       |
|            |          |       |            |          |       |
|            |          |       |            |          |       |