




Acoustical Barrier Ceiling Detail

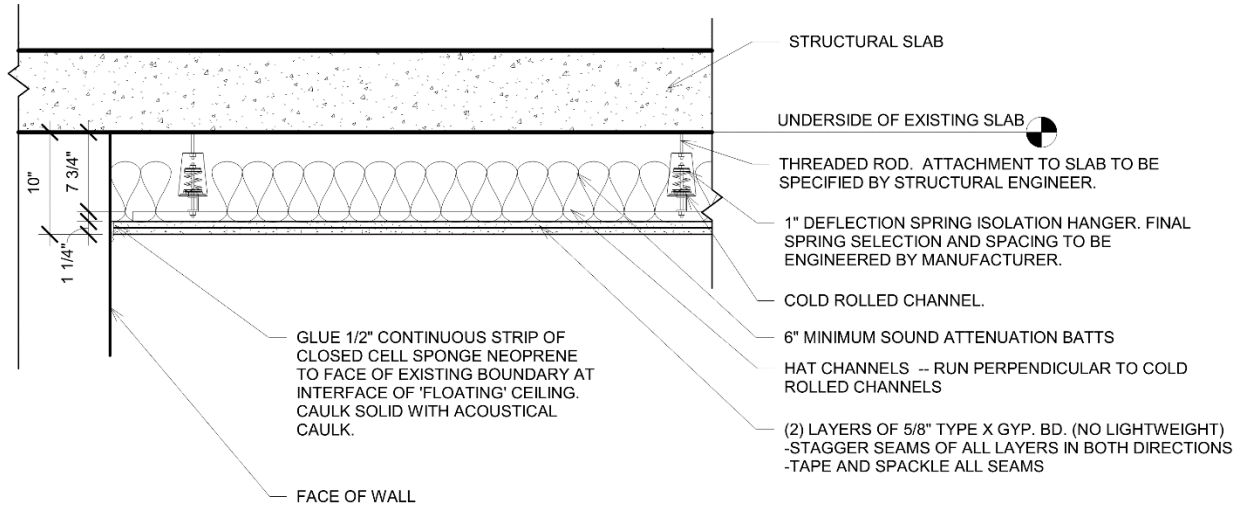


Detail 1 – Two Layer Gypsum Board Ceiling Suspended with Spring Hangers

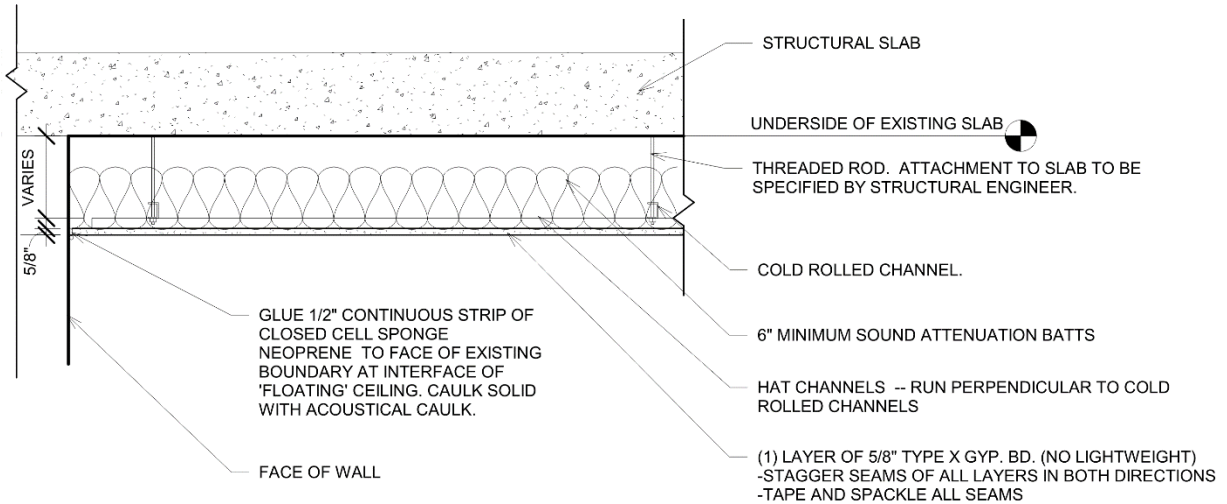

Detail 2 – One Layer Gypsum Board Ceiling Suspended with a Light Steel Grid

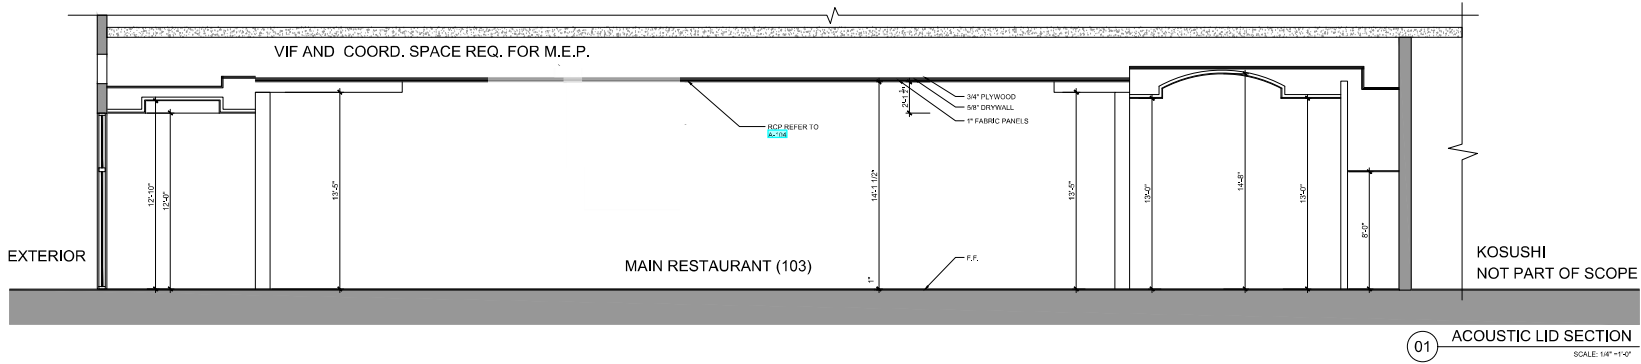

01 ACOUSTIC LID SECTION
SCALE: 1/4" = 1'-0"

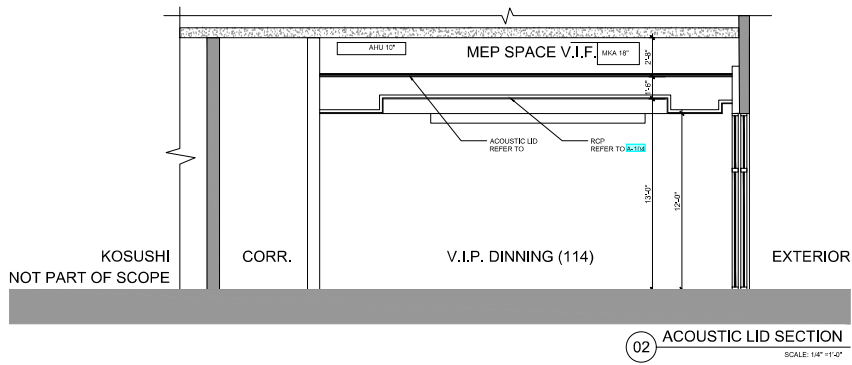

02 ACOUSTIC LID SECTION
SCALE: 1/4" = 1'-0"

GAIA MIAMI BEACH
801 SOUTH POINTE DRIVE, UNIT CU-2A & CU-2B2
MIAMI BEACH, FL 33139



BEILINSON ROSE J. GOMEZ ARCHITECTURE 1171 BAYVIEW BLVD., SUITE 111 MIAMI BEACH, FL 33139
TEL: 305.551.1710 FAX: 305.551.1711

DWG. TITLE	ACOUSTIC LID SECTION
SCALE	AS SHOWN
PROJECT NO.	2022-38
DATE	06-24-24
1	06-24-24 GENERAL COORDINATOR
Δ	DATE REVISION

SHEET NUMBER
A-303