

LEGAL DESCRIPTION:

LOT 26, BLOCK 10, OF "BISCAYNE POINT",
ACCORDING TO THE PLAT THEREOF, AS RECORDED
IN PLAT BOOK 14, AT PAGE 35, OF THE PUBLIC
RECORDS OF MIAMI-DADE COUNTY, FLORIDA.

PROPERTY ADDRESS:

FOLIO NO. 02-3203-001-2400

1265 NORTH BISCAYNE POINT ROAD,
MIAMI BEACH, FLORIDA 33141-1703

AREA OF PROPERTY: 11,435 SQUARE FEET AND/OR
TO EDGE OF WATER 0.262 ACRES MORE OR LESS.

CERTIFIED TO:


THIS BOUNDARY SURVEY HAS BEEN PREPARED FOR THE
EXCLUSIVE USE OF THE ENTITIES NAME HEREON. THE
CERTIFICATIONS DO NOT EXTEND TO ANY UNNAMED
PARTIES.

- 1265 NBP LLC.

SURVEYOR'S NOTES:

- 1.) THE ABOVE CAPTIONED PROPERTY WAS SURVEYED AND DESCRIBED BASED ON THE ABOVE LEGAL DESCRIPTION: PROVIDED BY CLIENT.
- 2.) THIS CERTIFICATION IS ONLY FOR THE LANDS AS DESCRIBED. IT IS NOT A CERTIFICATION OF TITLE, ZONING, EASEMENTS, OR FREEDOM OF ENCUMBRANCES. ABSTRACT NOT REVIEWED.
- 3.) THERE MAY BE ADDITIONAL RESTRICTIONS NOT SHOWN ON THIS BOUNDARY SURVEY THAT MAY BE FOUND IN THE PUBLIC RECORDS OF THIS COUNTY, AN EXAMINATION OF ABSTRACT OF TITLE WILL HAVE TO BE MADE TO DETERMINE RECORDED INSTRUMENTS, IF ANY AFFECTING THIS PROPERTY.
- 4.) ACCURACY: THE MINIMUM RELATIVE DISTANCE ACCURACY FOR THIS BOUNDARY SURVEY IS 1 FOOT IN 7,500 FEET, THE ACCURACY OBTAINED BY FIELD MEASUREMENT AND OFFICE CALCULATION OF A CLOSED GEOMETRIC FIGURE WAS FOUND TO EXCEED THIS.
- 5.) FOUNDATIONS AND/OR FOOTINGS THAT MAY CROSS BEYOND THE BOUNDARY LINES OF THE PARCEL HEREIN DESCRIBED ARE NOT SHOWN.
- 6.) TYPE OF SURVEY: BOUNDARY SURVEY.
- 7.) ELEVATIONS SHOWN HEREON ARE BASED ON TO THE NORTH AMERICAN VERTICAL DATUM OF 1988 (N.A.V.D.88) AND ARE BASED ON TO THE NATIONAL GEODETIC VERTICAL DATUM OF 1929 (N.G.V.D.29)
- 8.) ALL MEASUREMENTS ARE IN ACCORDANCE WITH THE UNITED STATES STANDARD U.S. SURVEY FEET.
- 9.) CONTACT THE APPROPRIATE AUTHORITY PRIOR TO ANY DESIGN WORK ON THE HEREIN DESCRIBED PARCEL FOR BUILDING AND ZONING INFORMATION.
- 10.) UNDERGROUND UTILITIES ARE NOT DEPICTED HEREON, CONTACT THE APPROPRIATE AUTHORITY PRIOR TO ANY DESIGN WORK OR CONSTRUCTION ON THE PROPERTY HEREIN DESCRIBED. SURVEYOR SHALL BE NOTIFIED AS TO ANY DEVIATION FROM UTILITIES SHOWN HEREON.
- 11.) ENCUMBRANCES NOT SHOWN ON THE PLAT.
- 12.) THE WRITTEN CONSENT OF LANDMARK SURVEYING & ASSOCIATES, INC. UNDERGROUND PORTIONS OF FOOTING, FOUNDATIONS OR OTHER IMPROVEMENTS WERE NOT LOCATED.
- 13.) ONLY VISIBLE AND ABOVE GROUND ENCROACHMENTS LOCATED.
- 14.) WALL TIES ARE TO THE FACE OF THE WALL.
- 15.) FENCE OWNERSHIP NOT DETERMINED.
- 16.) BASIS OF BEARINGS REFERENCED TO LINE NOTED AS B.B.
- 17.) BOUNDARY SURVEY MEANS A DRAWING AND/OR GRAPHIC REPRESENTATION OF THE SURVEY WORK PERFORMED IN THE FIELD.
- 18.) NO IDENTIFICATION FOUND ON PROPERTY CORNERS UNLESS NOTED.
- 19.) THE SOURCES OF DATA USED FOR THE PREPARATION OF THIS BOUNDARY SURVEY IS "BISCAYNE POINT" RECORDED IN PLAT BOOK 14, AT PAGE 35.
- 20.) THIS MAP OF SURVEY IS INTENDED TO BE DISPLAYED AT A SCALE OF ONE INCH EQUALS 30 FEET.

MAP OF BOUNDARY SURVEY

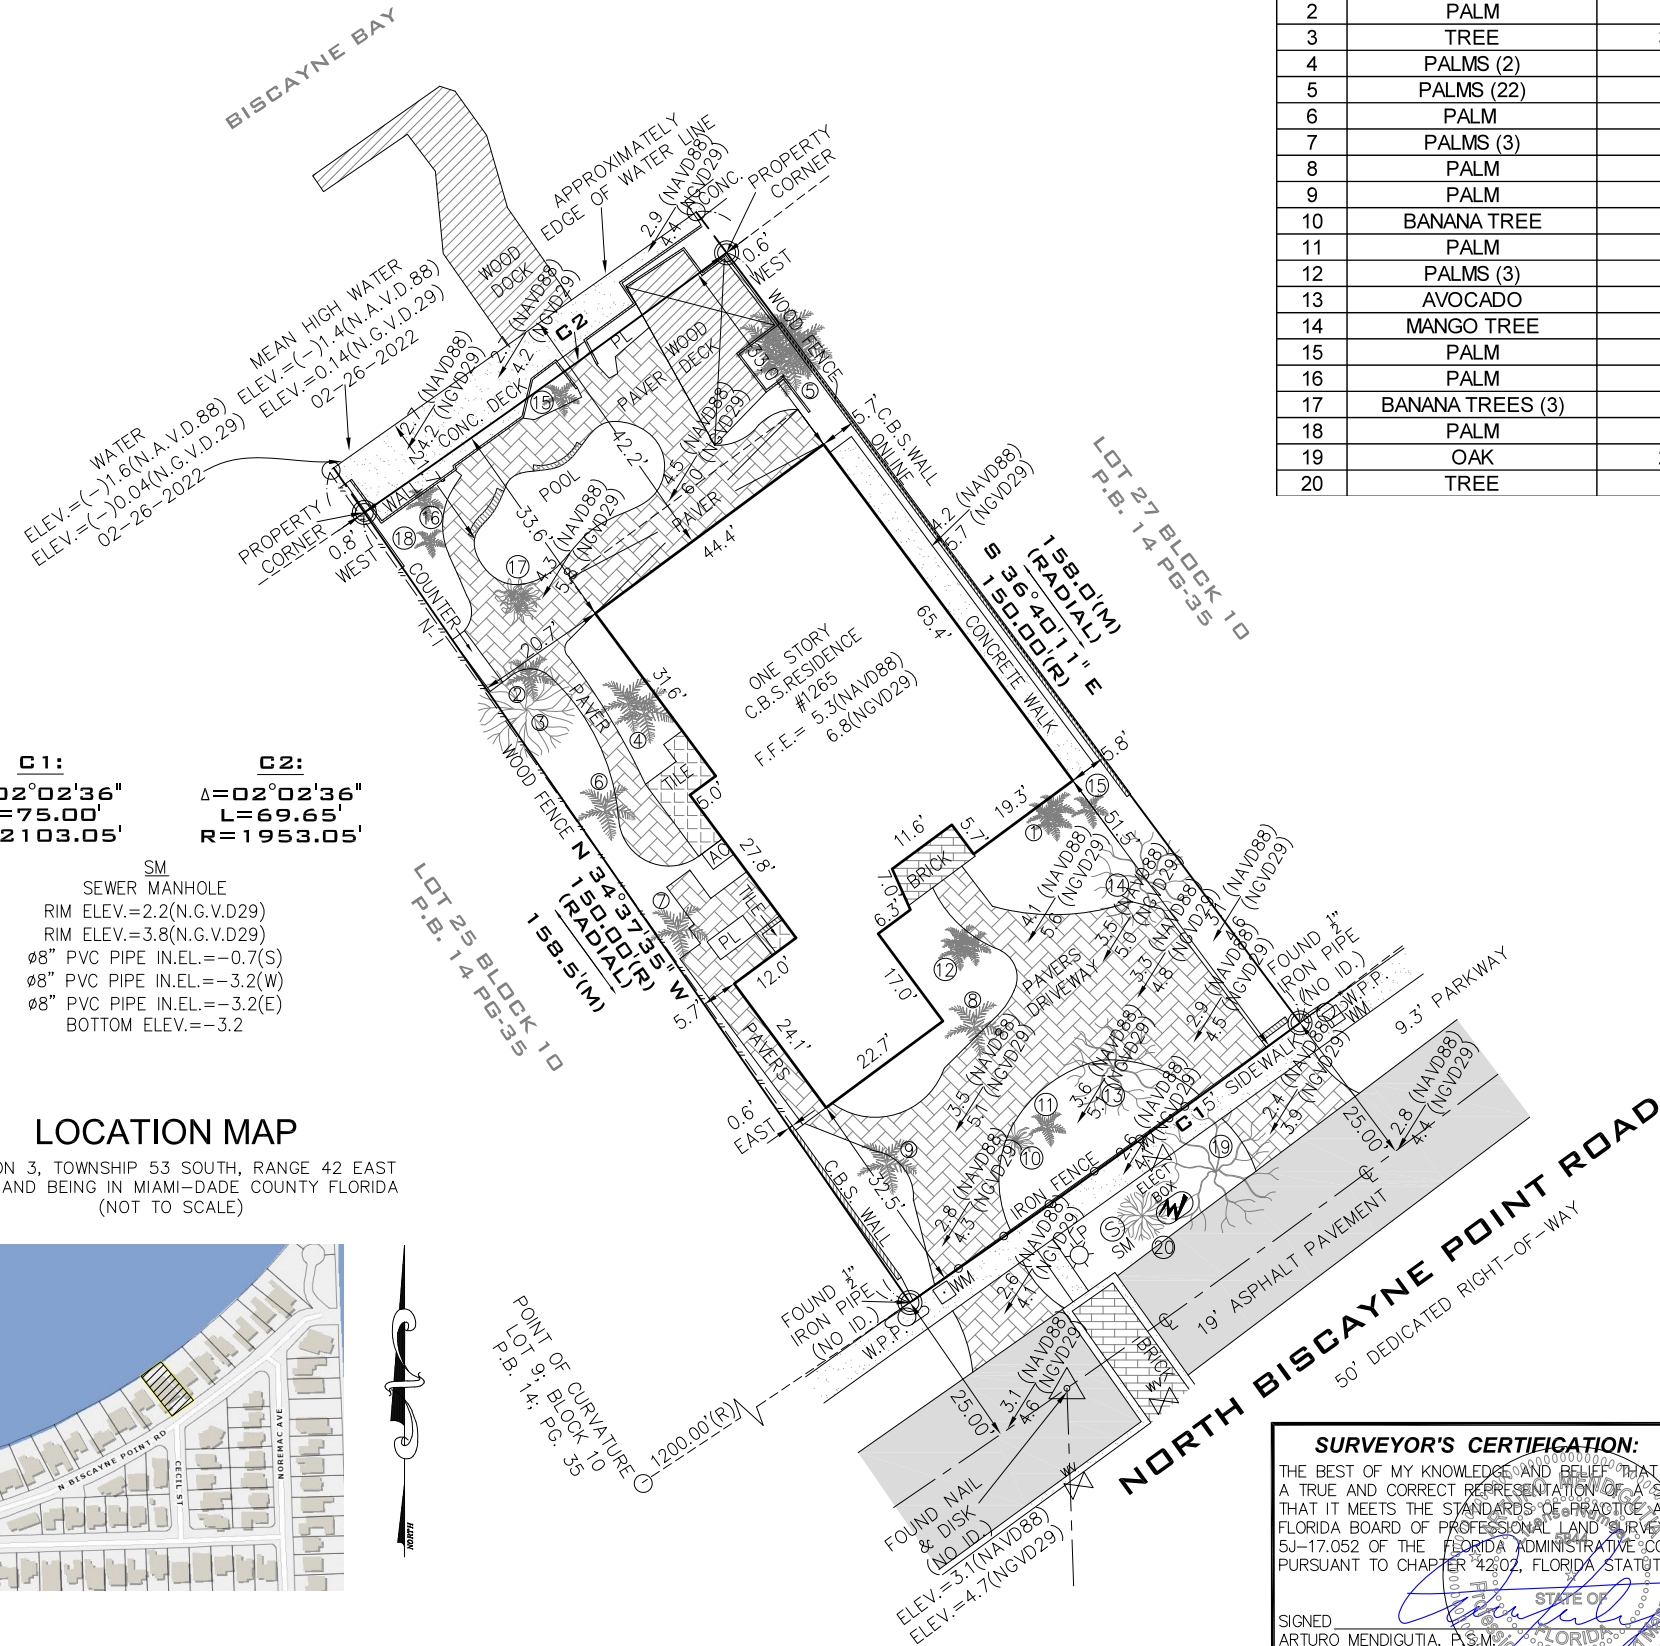

C1:
 $\Delta=02^{\circ}02'36''$
 $L=75.00'$
 $R=2103.05'$

C2:
 $\Delta=02^{\circ}02'36''$
 $L=69.65'$
 $R=1953.05'$

LOCATION MAP

SECTION 3, TOWNSHIP 53 SOUTH, RANGE 42 EAST
LYING AND BEING IN MIAMI-DADE COUNTY FLORIDA
(NOT TO SCALE)



TREE INVENTORY				
NO.	TREE	DIAMETER (IN.)	HEIGHT (FT.)	CANOPY (FT.)
1	PALMS (3)	5.0	12.0	6.0
2	PALM	7.0	20.0	8.0
3	TREE	36.0	25.0	15.0
4	PALMS (2)	8.5	30.0	10.0
5	PALMS (22)	3.5	15.0	10.0
6	PALM	8.5	25.0	10.0
7	PALMS (3)	8.5	15.0	10.0
8	PALM	9.5	18.0	10.0
9	PALM	12.0	25.0	10.0
10	BANANA TREE	5.0	10.0	6.0
11	PALM	8.5	12.0	6.0
12	PALMS (3)	8.5	12.0	5.0
13	AVOCADO	8.5	12.0	15.0
14	MANGO TREE	12.0	15.0	15.0
15	PALM	5.0	12.0	6.0
16	PALM	12.0	12.0	6.0
17	BANANA TREES (3)	5.0	15.0	6.0
18	PALM	12.0	10.0	5.0
19	OAK	24.0	29.0	20.0
20	TREE	5.0	10.0	8.0

BENCH MARK USED:

NAME: D-180

ELEV. (N.G.V.D.29): 3.51

DESCRIPTION: PK NAIL

AND ALUMINUM WASHER

IN CONC SIDEWALK NEXT

TO FIRE HYDRANT.

SURVEYOR'S CERTIFICATION:

I HEREBY CERTIFY TO THE BEST OF MY KNOWLEDGE AND BELIEF THAT THIS "MAP OF BOUNDARY SURVEY" IS A TRUE AND CORRECT REPRESENTATION OF A SURVEY PREPARED UNDER MY DIRECTION, THAT IT MEETS THE STANDARDS OF PRACTICE AS SET FORTH BY THE STATE OF FLORIDA BOARD OF PROFESSIONAL LAND SURVEYORS IN CHAPTER 5J-17.050 THROUGH 5J-17.052 OF THE FLORIDA ADMINISTRATIVE CODE AND ITS IMPLEMENTING LAW, PURSUANT TO CHAPTER 4202, FLORIDA STATUTE.

SIGNED: FOR THE FIRM
ARTURO MENDIGUTIA, P.S.M., No. 5844-STATE OF FLORIDA
NOT VALID WITHOUT THE SIGNATURE AND THE ORIGINAL RAISED SEAL OF A FLORIDA
LICENSED SURVEYOR AND MAPPER. ADDITIONS OR DELETIONS TO SURVEY MAPS OR
REPORTS BY OTHER THAN THE SIGNING PARTY OR PARTIES IS PROHIBITED WITHOUT
WRITTEN CONSENT OF THE SIGNING PARTY OR PARTIES AND/OR NOT VALID WITHOUT AN
AUTHENTIC ELECTRONIC SIGNATURE AND AUTHENTICATED ELECTRONIC SEAL.



LB No. 7633

PROFESSIONAL SURVEYORS AND MAPPERS

8532 S.W. 8 STREET, SUITE "282"

MIAMI, FL 33144

PHONE: (305) 556-4002 FAX: (305) 556-4003

WWW.LMSURVEYING.COM

EMAIL-REQUEST@LMSURVEYING.COM

ABBREVIATIONS AND LEGEND:

A/C	=DENOTES AIR CONDITIONING UNIT
B.B.	=DENOTES BASIS OF BEARINGS
ASPH.	=DENOTES ASPHALT
P	=DENOTES PROPERTY LINE
B.B.L.	=DENOTES BUILDING BASE LINE
B.M.	=DENOTES BENCH MARK
C.B.S.	=DENOTES CONCRETE BLOCK STUCCO
CONC.	=DENOTES CONCRETE
L.P.	=DENOTES LIGHT POLE
CB	=DENOTES CATCH BASIN
C	=DENOTES CENTERLINE
M	=DENOTES MONUMENT LINE
L.M.E.	=DENOTES LAKE & MAINTENANCE EASEMENT
D.E.	=DENOTES DRAINAGE EASEMENT
D.H.	=DENOTES DRILL HOLE
(M)	=DENOTES MEASURE
(R)	=DENOTES RECORD
WPP	=DENOTES WOOD POWER POLE
U.E.	=DENOTES UTILITY EASEMENT
P.B.	=DENOTES PLAT BOOK
PG.	=DENOTES PAGE
P.C.P.	=DENOTES PERMANENT CONTROL POINT
P.O.B.	=DENOTES POINT OF BEGINNING
TYP.	=DENOTES TYPICAL
M.H.W.	=DENOTES MEAN HIGH WATER LINE
F.F.E.	=DENOTES FINISH FLOOR ELEVATION
W.M.	=DENOTES WATER METER
CAT-TV	=DENOTES CABLE TELEVISION
D.M.	=DENOTES DRAINAGE MANHOLE
S.M.	=DENOTES SANITARY MANHOLE
W.V.	=DENOTES WATER VALVE
HYD.	=DENOTES HYDRANT
//	=DENOTES WOOD FENCE
x	=DENOTES CHAIN LINK FENCE
o	=DENOTES IRON FENCE
o	=DENOTES FOUND IRON PIPE (NO ID.)
o	=DENOTES FOUND NAIL AND DISC
o	=DENOTES ASPHALT PAVEMENT
X.XX	=DENOTES ELEVATIONS
o	=DENOTES BRICK
o	=DENOTES CONCRETE PAD

ALL BEARINGS AND DISTANCES SHOWN
HEREON ARE RECORD AND MEASURED
UNLESS OTHERWISE NOTED.

MAP OF BOUNDARY SURVEY

FLOOD ZONE:	AE	
ELEVATION:	8.0 FEET	
COMMUNITY:	120651	
PANEL:	12086C0307	
DATE OF FIRM:	09/11/2009	
SUFFIX:	L	
ORIGINAL FIELD WORK SURVEY DATE	02/26/2022	
BENCH MARK:	D-180	
ELEVATION:	3.51	
DATE	DRAWN BY	SCALE
02/26/2022	J.FEE	1"=30'
REVISION / UPDATE OF SURVEY		
DATE	DRAWN BY	DESCRIPTION
03/22/2024	D.DIAZ	TOPOGRAPHIC SURVEY
06/14/2024	EG	ADD (NAV088) ELEV.
JOB No.		
2202.0193-01		