



BOUNDARY SURVEY
of
8 CENTURY LANE, MIAMI BEACH
MIAMI-DADE COUNTY, FLORIDA 33139
for
PRAVDA ARCHITECTURAL DESIGN, PLLC

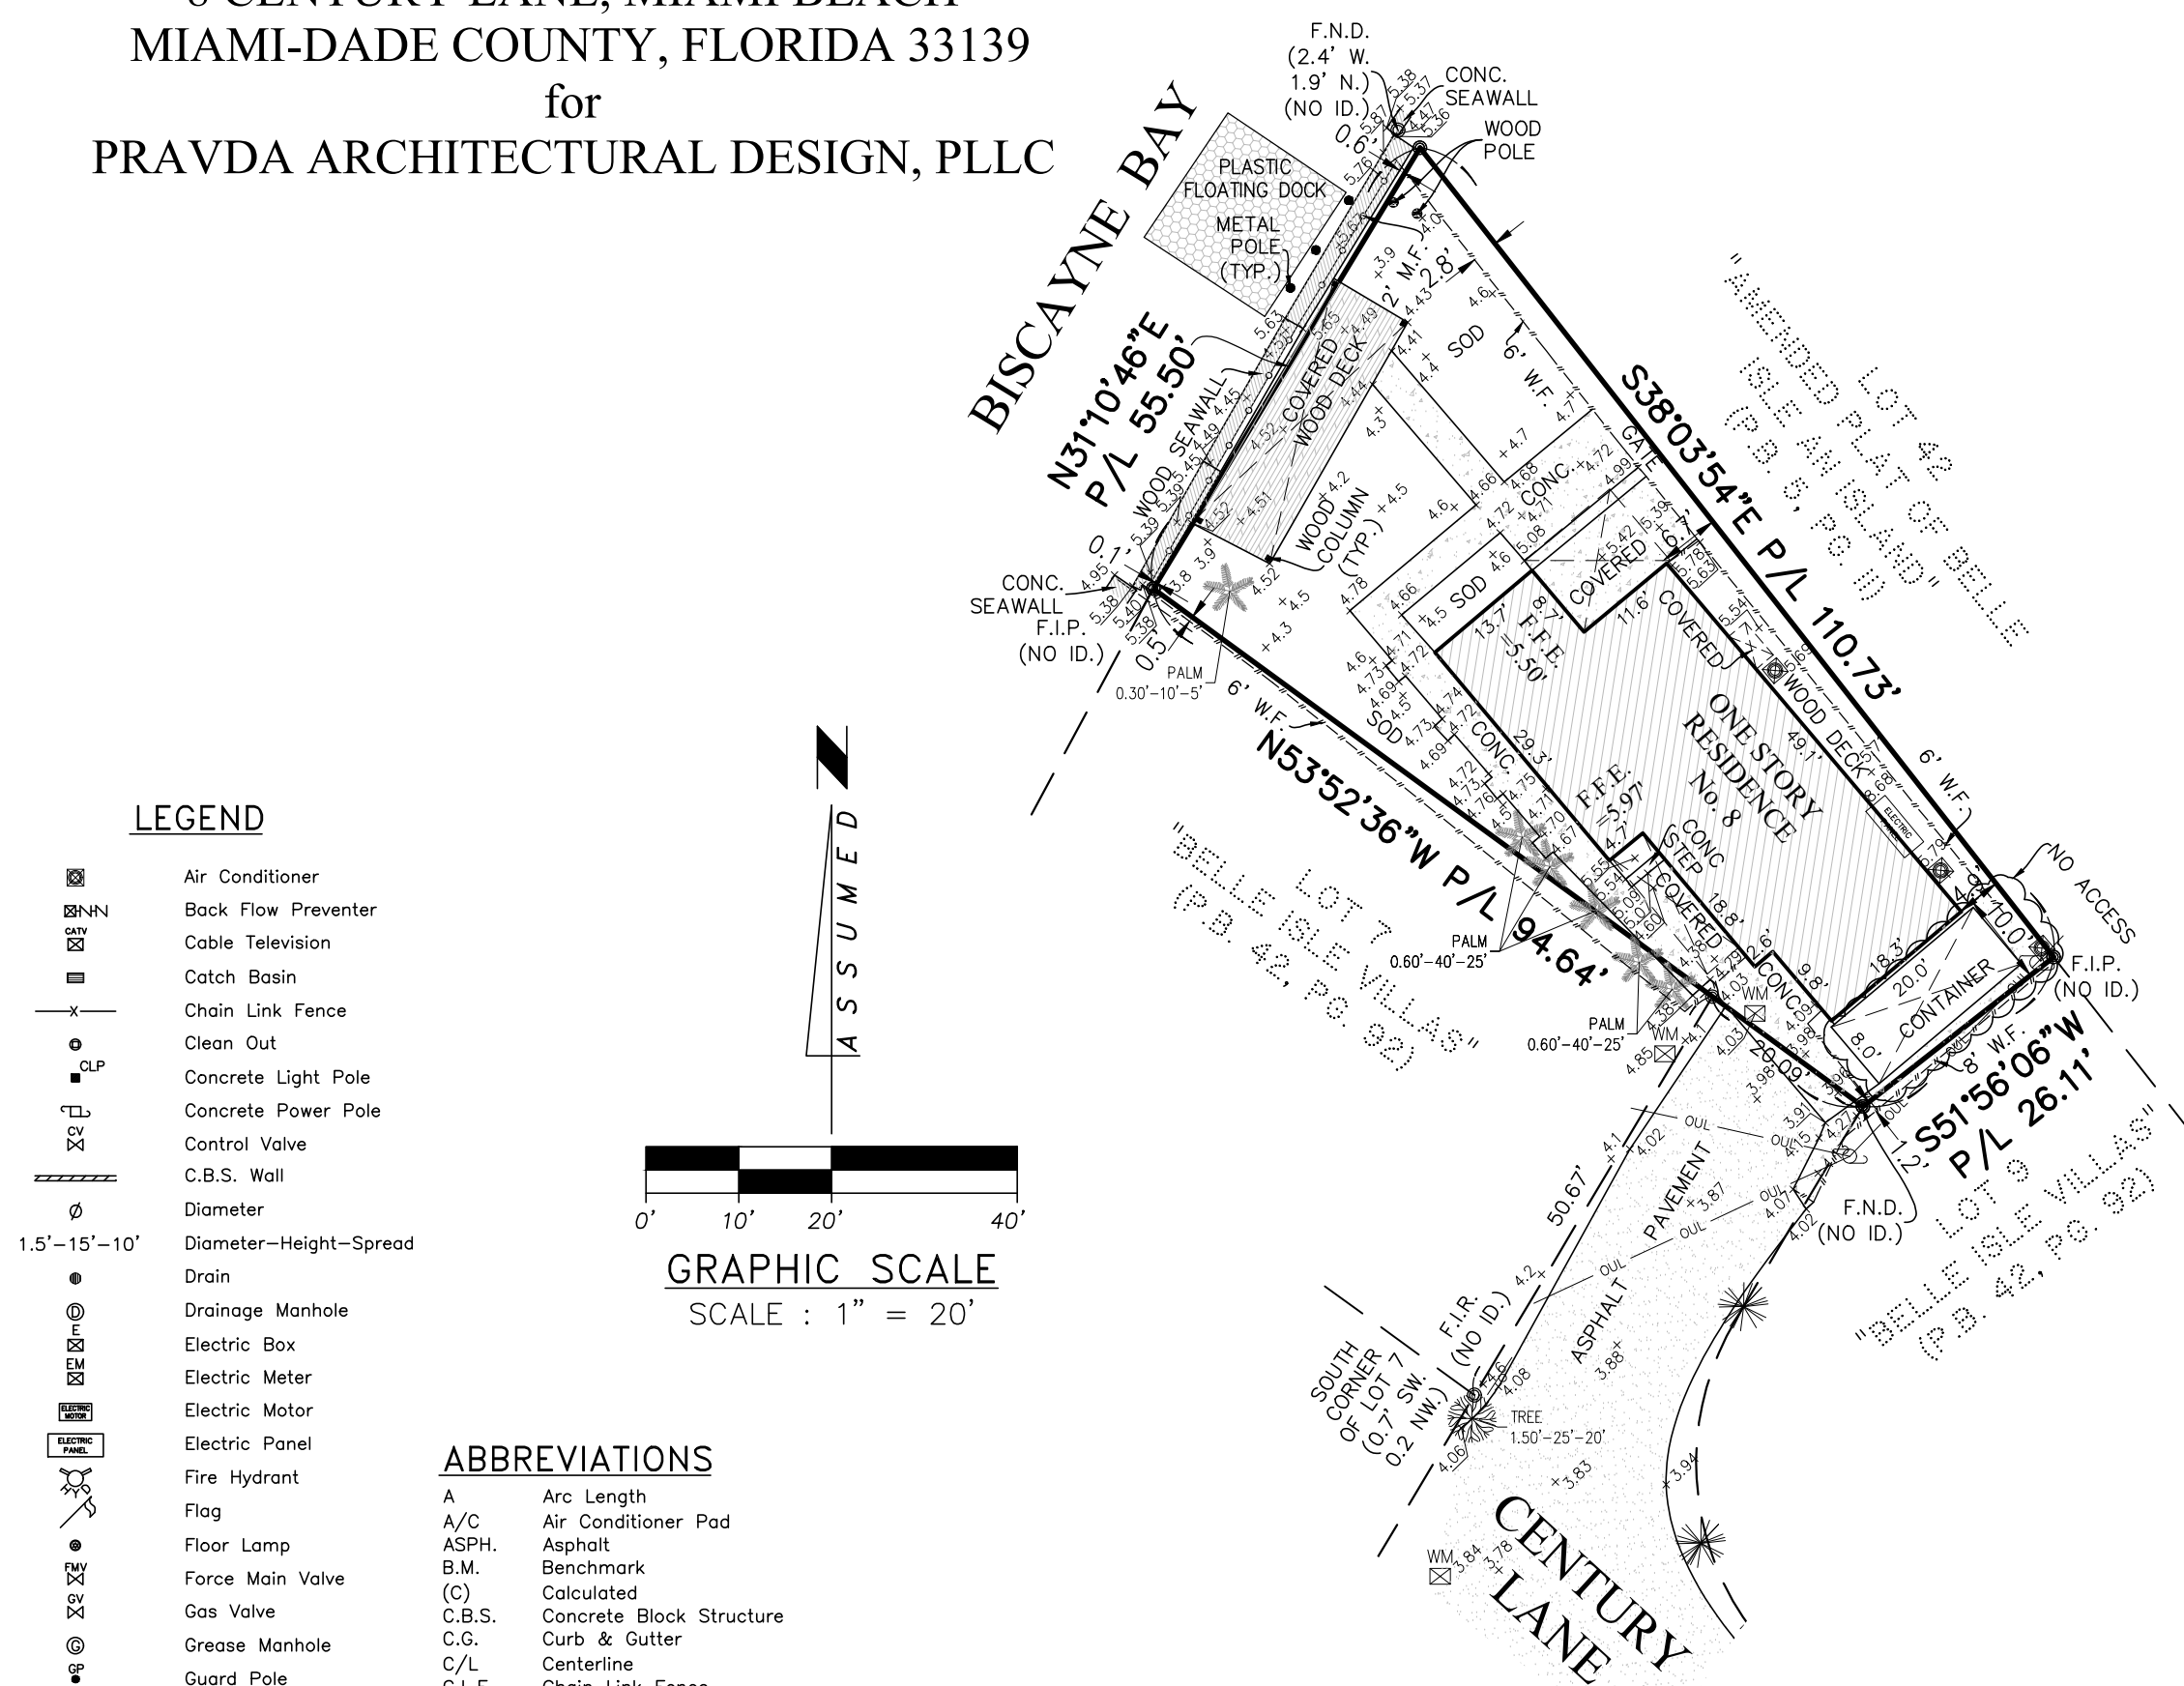

ABBREVIATIONS

A	Arc Length
A/C	Air Conditioner Pad
ASPH.	Asphalt
B.M.	Benchmark
(C)	Calculated
C.B.S.	Concrete Block Structure
C.G.	Curb & Gutter
C/L	Centerline
C.L.F.	Chain Link Fence
CONC.	Concrete
C.S.	Concrete Slab
(D)	Deed
DWY.	Driveway
E.O.W.	Edge of Water
E.T.P.	Electric Transformer Pad
F.F.E.	Finished Floor Elevation
F.I.P.	Found Iron Pipe
F.N.D.	Found Nail & Disc
F.R.	Found Rebar
ID.	Identification
INV.	Inverts
L.F.E.	Lowest Floor Elevation
(M)	Measured
M.F.	Metal Fence
M/L	Monument Line
P.B.	Plat Book
P.C.P.	Permanent Control Point
PG.	Page
PL	Planter
P/L	Property Line
P.O.B.	Point of Beginning
P.O.C.	Point of Commencement
P/S	Parking Spaces
(R)	Recorded
P.R.M.	Permanent Reference Monument
R/W	Right-of-Way Line
SWK.	Sidewalk
S.N.D.	Set Nail & Disc (LB 3398)
S.R.	Set Rebar (LB 3398)
Y.P.	Typical
T.B.M.	Temporary Benchmark
T.O.B.	Top of Bank
T.O.P.	Top of Pipe Elevation
U.E.	Utility Easement
V.G.	Valley Gutter
W.E.	Wire Elevation
W.F.	Wood Fence

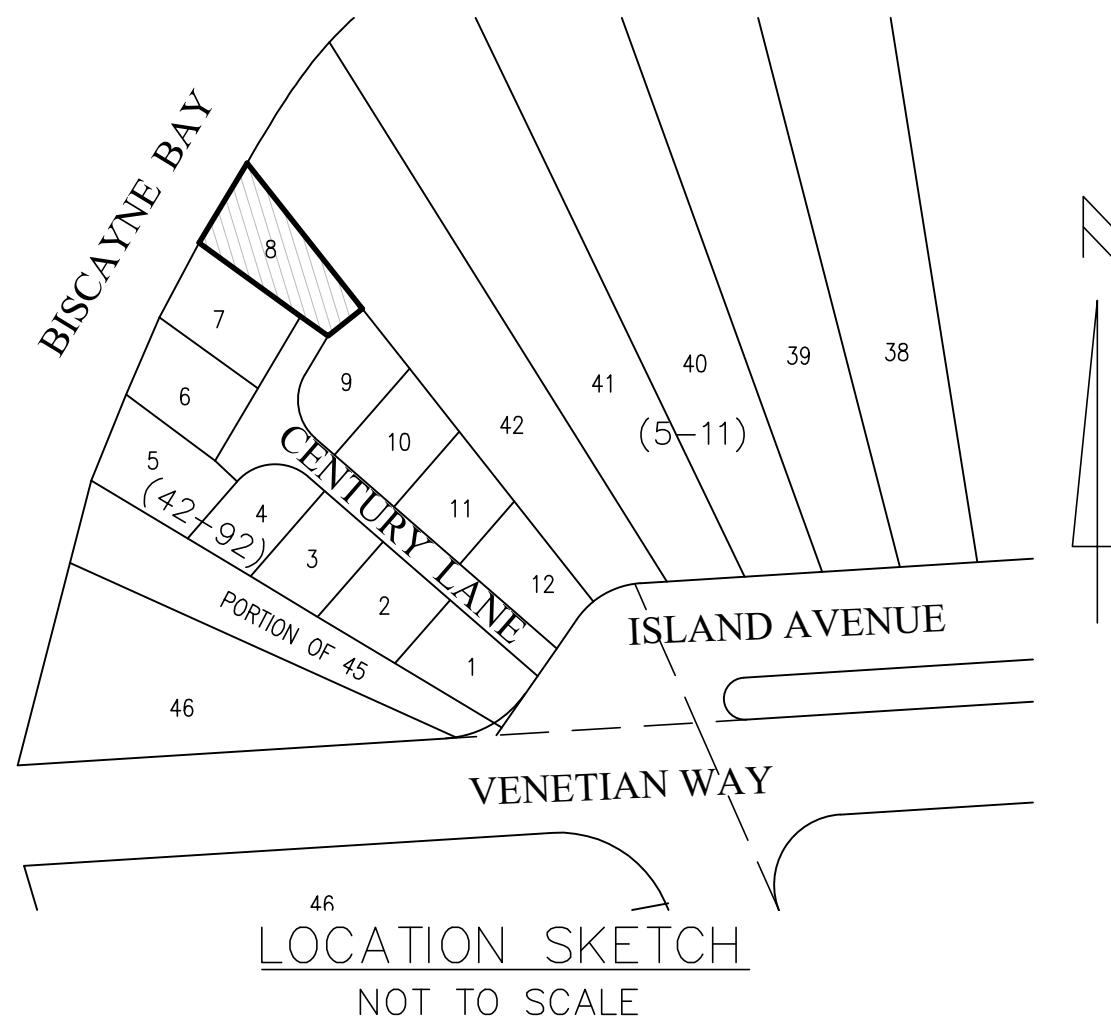

* Tree types are determined to the best of our ability and should be confirmed by botanist or a trained specialist.

SURVEYOR'S NOTES:

1. Field Survey was completed on: August 2nd, 2023.
2. LEGAL DESCRIPTION:

Lot 8, BELLE ISLE VILLAS, according to the map or Plat thereof, as recorded in Plat Book 42, at Page 92, of the Public Records of Miami-Dade County, Florida.

Containing 4,062 Square feet or 0.09 Acres, more or less, by calculation.

3. SOURCES OF DATA:

AS TO HORIZONTAL CONTROL:

—North Arrow and Bearings refer to an assumed value of N53°52'36"W along the Southwesterly line of the Subject Property, Miami-Dade County, Florida. Said line is considered well-established and monumented.

-The following coordinate values are based on the North American Datum (NAD) 1983/2011 adjustment for the State Plane Coordinate System of the Florida East Zone.

Monument Identification: EO-3

Easting: 935223.2273 feet

Station mark is a brass disk

Station mark is a brass disk set on the south concrete sidewalk of the main road (eastway) just opposite to the entrance road to Star Island. Station is also located 55' west of a traffic light pole and 62' northeast of aluminum light pole. Station mark is stamped E0-3.

The vertical control element of this survey was derived from the National Geodetic Vertical Datum 1929 (N.G.V.D.1929).

Benchmarks used:

Miami Dade County Benchmark D-167 Elevation=7.42'
Location: VENETIAN CSWY --- 20' SOUTH OF C/L,
BELLE ISLE --- EAST OF BRIDGE,

Miami Dade County Benchmark D-168 Elevation=7.75'
Location: VENETIAN CSWY --- 20' NORTH OF C/L,
BELLE ISLE --- WEST BRIDGE,

AS TO VERTICAL CONTROL:

By scaled determination the subject property lies in Flood Zone AE, Base Flood Elev. 9 feet, as per Federal Emergency Management Agency (FEMA) Community—Panel Number 120651, Map No. 12086C0317, Suffix L, Revised Date: 09—11—2009. Base Flood Elevations on Flood Insurance Rate Map (FIRM) for Miami—Dade County are referenced to National Geodetic Vertical Datum of 1929 (N.G.V.D. 1929). These flood elevations must be compared to elevations referenced to the same vertical datum.

An accurate Zone determination should be made by the preparer of the map, the Federal Emergency Management Agency, or the Local Government Agency having jurisdiction over such matters prior to any judgments being made from the Zone as noted. The referenced Federal Emergency Management Agency Map states in the notes to the user that "this map is for insurance purposes only".

4. ACCURACY:

Horizontal Accuracy:

The accuracy obtained for all horizontal control measurements, based on a 95% confidence level and office calculations of closed geometric figures, verified by redundant measurements (based on the direct distance measurement between the two corners being tested), meets or exceeds the commonly accepted value in the Construction and Surveying Industry equivalent to a linear standard closure of 1 foot in 7,500 feet for Suburban Areas.

Vertical Accuracy:

The elevations as shown are based on a closed level loop to the benchmarks noted above and meets or exceeds a closure in feet of plus or minus 0.05 feet times the square root of the distance in miles, a commonly accepted value in the Construction and Surveying Industry.

5. LIMITATIONS:

The above Legal Description provided by client.

Since no other information other than what is cited in the Sources of Data was furnished, the Client is hereby advised that there may be legal restrictions on the Subject Property that are not shown on the Survey Map or contained within this Report that may be found in the Public Records of Miami-Dade County, or the records of any other public and private entities as their jurisdictions may appear. The Surveyor makes no representation as to ownership or possession of the Subject Property by any entity or individual who may appear in public records. No excavation or determination was made as to how the Subject Property is served by utilities. No improvements were located, other than those shown. No underground foundations, improvements and/or utilities were located or shown hereon.

This notice is required by the "Standards of Practice for Land Surveying in the State of Florida," pursuant to Rule 5J-17 of the Florida Administrative Code.


Notice is hereby given that Sunshine State One Call of Florida, Inc. must be contacted at 1-800-432-4770 at least 48 hours in advance of any construction, excavation or demolition activity within, upon, abutting or adjacent to the Subject Property. This Notice is given in compliance with the "Underground Facility Damage Prevention and Safety Act," pursuant to Chapter 556.101-111 of the Florida Statutes.

CERTIFY TO:

SURVEYOR'S CERTIFICATE:

I HEREBY CERTIFY: That the Boundary Survey of the above described property is true and correct to the best of my knowledge and belief as recently surveyed under my direction. Further, there are no above ground encroachments unless shown. This survey meets the Standards of Practice set forth by the Florida Board of Professional Surveyors and Mappers, in Chapter 5J-17.050 through 5J-17.052, Florida Administrative Code, pursuant to section 472.027 Florida Statutes. Examination of the abstract of title will have to be made to determine recorded instruments, if any, affecting the property. Location and identification of utilities adjacent to the property were not secured as such information was not requested. Ownership is subject to opinion of title.


J. BONFILL & ASSOCIATES, INC.
Florida Certificate of Authorization No. LB 3398

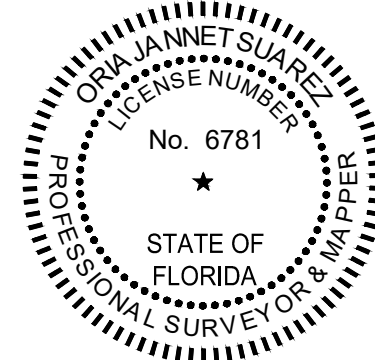

THIS DOCUMENT HAS BEEN DIGITALLY SIGNED AND SEALED
BY ORIA JANNET SUAREZ, PSM ON THE DATE ADJACENT TO
THE SEAL.

PRINTED COPIES OF THIS DOCUMENT ARE NOT CONSIDERED
SIGNED AND SEALED AND THE SIGNATURE MUST BE
VERIFIED ON ANY ELECTRONIC COPIES.

Not valid without the signature and the original raised seal of a Florida Licensed Surveyor and Mapper. Additions or deletions to survey maps or reports by other than the signing party or parties is prohibited without written consent of the signing party or parties.

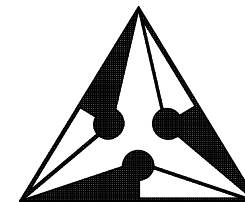

J. Bonfill & Associates, Inc.
REGISTERED LAND SURVEYORS & MAPPERS
Florida Certificate of Authorization LB3398
7100 S.W. 99th Avenue Suite 104
Miami, Florida 33173 (305) 598-8383

BOUNDARY SURVEY
of
8 CENTURY LANE, MIAMI BEACH
MIAMI-DADE COUNTY, FLORIDA 33139
for
PRAVDA ARCHITECTURAL DESIGN, PLLC

	REVISIONS	BY
Project:	23-0156	
Job:	23-0156	
Date:	08-02-2023	
Drawn:	G.P., J.S., M.P.	
Checked:	J.S.	
Scale:	AS SHOWN	
Field Book:	ON FILE	
SHEET 1 OF 1		