

BOUNDARY SURVEY

235 WASHINGTON AVENUE, MIAMI BEACH, FL. 33139




SCALE: 1"=30'

PARENT BENCHMARK
NAME= D-166
ELEV= 7.27' IN N.A.V.D. 88
MIAMI-DADE COUNTY



AERIAL PHOTOGRAPH
(NOT-TO-SCALE)

LINE TABLE		
	BEARING	LENGTH
L1	N11° 36' 22"E	50.00'
L2	S11° 36' 22"W	50.00'

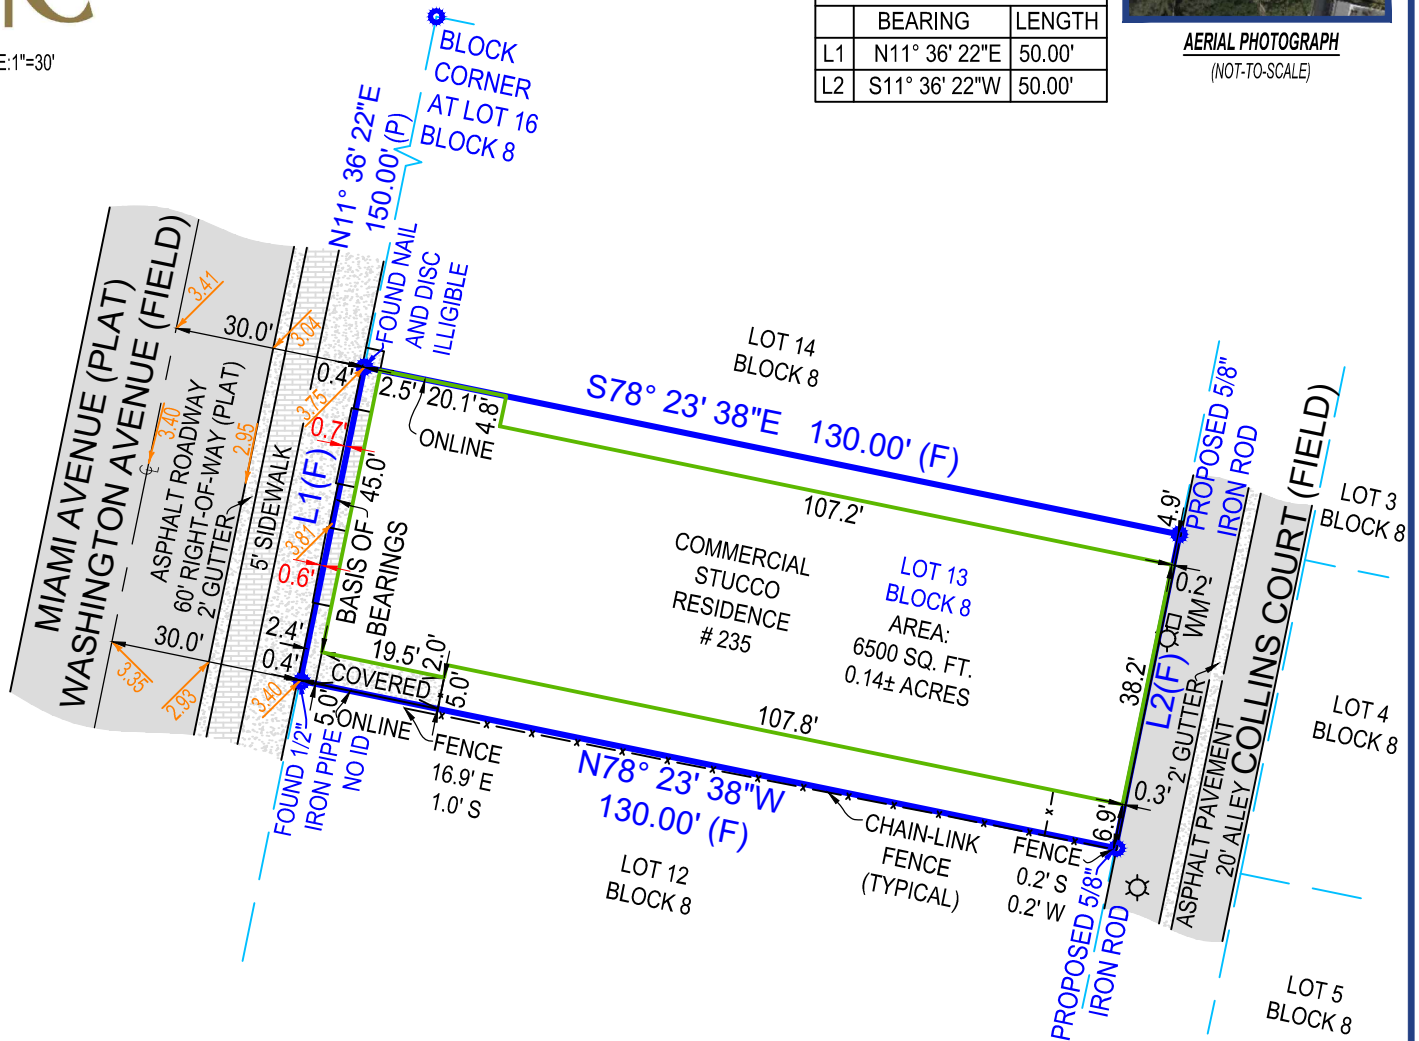

- ALL ANGLES AND DISTANCES SHOWN HEREON ARE BOTH RECORD AND MEASURED UNLESS OTHERWISE NOTED


SHEET 1 OF 2 (SKETCH OF SURVEY) - SEE SHEET 2 OF 2 FOR LEGAL DESCRIPTION, AND OTHER SURVEY RELATED DATA. SURVEY IS NOT COMPLETE WITHOUT ALL SHEETS

The survey map & report or the copies thereof are not valid without the digital signature and seal of a Florida licensed surveyor and mapper

Date of Field Work : 10-28-2025
Drawn By: Oleg
Order #: 273537
Last Revision Date:
Boundary Survey prepared by: LB8642
Nexgen Land Solutions, LLC
5615086272
1547 Prosperity Farms
Lake Park FL, 33403



Digitally signed by THOMAS F. LUBANOVIC
DN: c=US, o=Unaffiliated,
dnQualifier=A01410C0000019377
F2457900047370, cn=THOMAS F. LUBANOVIC
Date: 2025.10.30 12:27:32 -04'00'

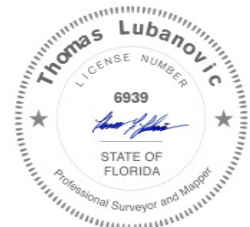

LEGAL DESCRIPTION OF: 235 WASHINGTON AVE, MIAMI BEACH, FLORIDA, 33139

LOT 13, BLOCK 8, OCEAN BEACH SUBDIVISION, ACCORDING TO THE PLAT THEREOF RECORDED IN PLAT BOOK 2, PAGE 38 OF THE PUBLIC RECORDS OF MIAMI-DADE COUNTY, FLORIDA.

CERTIFIED TO:

RYAN ALDERMAN

FLOOD ZONE:

12086C0319L

ZONE: AE

ELEV: 08 FT

EFF: 09/11/2009

SURVEY NOTES:

- FENCES LIE NEAR BOUNDARY LINES AS SHOWN, OWNERSHIP NOT DETERMINED.
- FENCES CROSS THE BOUNDARY LINE ON SOUTHERLY SIDE OF LOT AS SHOWN.
- CONCRETE SURFACE AND BRICK SURFACE CROSSES THE BOUNDARY LINE ON WESTERLY SIDE OF LOT AS SHOWN.

LEGEND

WM	-WATER MEATER
AL	-ARC LENGTH
(C)	-CALCULATED
(M)	-MEASURED
P.O.B	-POINT OF BEGINNING
P.O.C	-POINT OF COMMENCEMENT
&	-AND
P.B	-PLAT BOOK
PG	-PAGE
U.E.	-UTILITY EASEMENT
D.E.	-DRAINAGE EASEMENT
P.U.E.	-PUBLIC UTILITY EASEMENT
L.A.E.	-LIMITED ACCESS EASEMENT
L.M.E.	-LAKE MAINTENANCE EASEMENT
O.H.E	-OVERHEAD EASEMENT
R	-RADIUS
(R)	-RECORD
O.R.B.	-OFFICIAL RECORDS BOOK
Sq.Ft.	-SQUARE FEET
Ac	-ACRES
DB	-DEED BOOK
(D)	-DEED
(P)	-PLAT
EW	-EDGE OF WATER
TOB	-TOP OF BANK
OHL	-OVERHEAD LINE
C/O	-CLEAN OUT
ELEV	-ELEVATION
FF	-FINISHED FLOOR
LS	-LICENSED SURVEYOR
LB	-LICENSED BUSINESS
PSM	-PROFESSIONAL SURVEYOR & MAPPER
. x .	-FENCE
#	-NUMBER
+	-PLUS OR MINUS
■	-ASPHALT
■	-CONCRETE
■	-PAVER/BRINCK
■	-WOOD
⊙	-LIGHT POLE
⊙	-WELL
⊙	-WATER VALVE
⊙	-CENTER LINE
⊙	-CATCH BASIN
⊙	-FIRE HYDRANT
⊙	-UTILITY POLE
⊙	-MANHOLE
⊙	-ELEVATION

SOME ITEMS IN LEGEND MAY NOT APPEAR
ON DRAWING

GENERAL NOTES:

GENERAL NOTES: 1) THIS SURVEY IS BASED UPON RECORD INFORMATION PROVIDED BY CLIENT. NO SPECIFIC SEARCH OF THE PUBLIC RECORD HAS BEEN MADE BY THIS OFFICE UNLESS OTHERWISE NOTED. 2) IF THIS SURVEY HAS BEEN PREPARED FOR THE PURPOSES OF A MORTGAGE TRANSACTION, ITS SCOPE IS LIMITED TO THE DETERMINATION OF TITLE DEFICIENCIES. NO FUTURE CONSTRUCTION SHALL BE BASED UPON THIS SURVEY WITHOUT FIRST OBTAINING APPROVAL AND/OR UPDATES FROM THE SURVEYOR. THE SURVEYOR ASSUMES NO RESPONSIBILITY FOR ERRORS RESULTING FROM FAILURE TO ADHERE TO THIS CLAUSE. 3) ANY FENCES SHOWN HEREON ARE ILLUSTRATIVE OF THEIR GENERAL POSITION ONLY. FENCE TIES SHOWN ARE TO GENERAL CENTERLINE OF FENCE. THIS OFFICE WILL NOT BE RESPONSIBLE FOR DAMAGES RESULTING SOLELY ON THEIR PHYSICAL RELATIONSHIP TO THE MONUMENTED BOUNDARY LINES. 4) GRAPHIC REPRESENTATIONS MAY HAVE BEEN EXAGGERATED TO MORE CLEARLY ILLUSTRATE MEASURED RELATIONSHIPS- DIMENSIONS SHALL HAVE PRECEDENCE OVER SCALED POSITIONS. 5) UNDERGROUND IMPROVEMENTS HAVE NOT BEEN LOCATED EXCEPT AS SPECIFICALLY SHOWN. 6) ELEVATIONS ARE BASED UPON NATIONAL GEODETIC VERTICAL DATUM (N.G.V.D. 1929) OR NORTH AMERICAN VERTICAL DATUM (N.A.V.D. 1988). 7) ALL BOUNDARY AND CONTROL DIMENSIONS SHOWN ARE FIELD MEASURED AND CORRESPOND TO RECORD INFORMATION UNLESS SPECIFICALLY NOTED OTHERWISE. 8) CORNERS SHOWN AS "SET" ARE 5/8" IRON RODS IDENTIFIED WITH A PLASTIC CAP MARKED LB (LICENSED BUSINESS) UNLESS OTHERWISE SHOWN.

