



INSPIRATIONAL IMAGE - CASCADING (SETBACK) FACADE




INSPIRATIONAL IMAGE - CENTRAL COURTYARD OPEN TO SKY



INSPIRATIONAL IMAGE - LARGE TERRACES




INSPIRATIONAL IMAGE - MODERN SLEEK DESIGN LINES WITH LARGE GLAZING

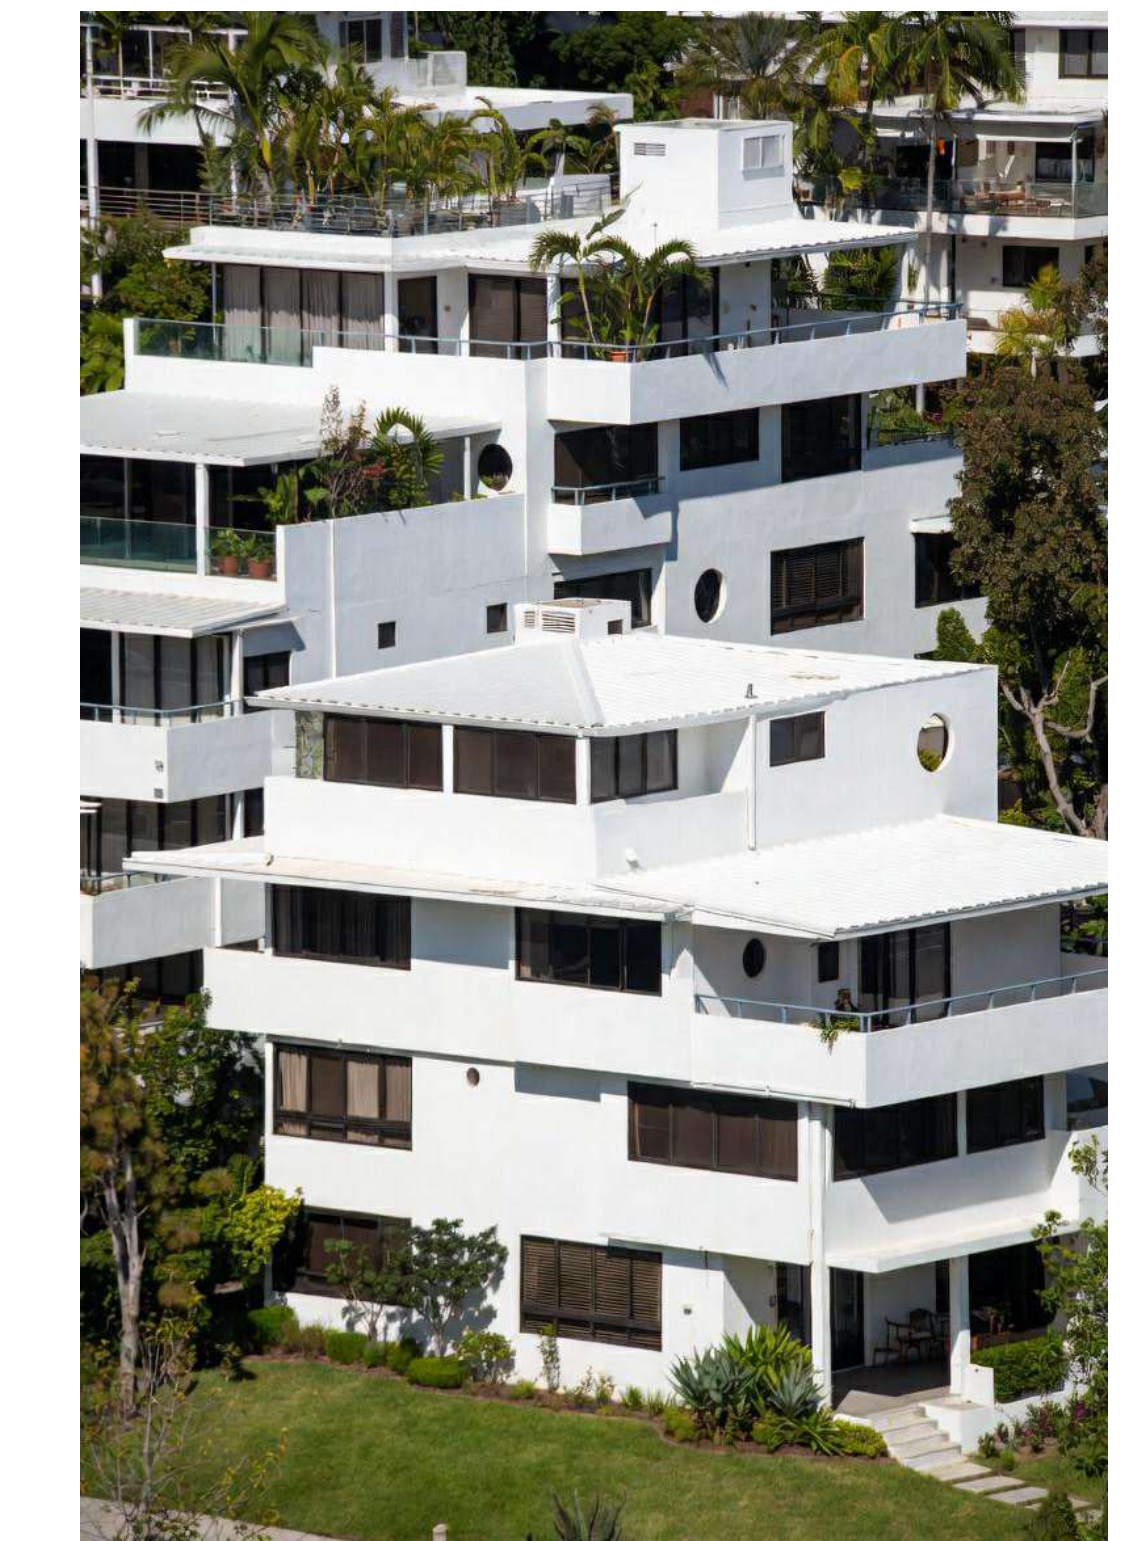

MID-CENTURY MODERN DESIGN STYLE



Design
Planning
Architecture
66 W. FLAGLER ST. #900
MIAMI, FL 33130
www.thefluxarchitects.com
O: 305.707.8288

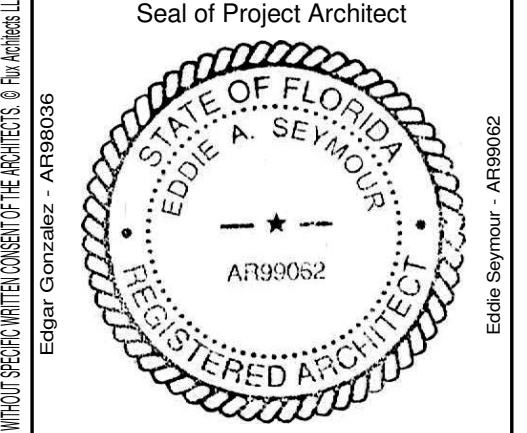

Project Owner:
SOLAR INVESTMENTS II LLC & PRINKIPOS CAPITAL LLC
929 Alton Rd 500
Miami Beach, FL 33139

Project:
NORMANDY CONDOMINIUMS

Project Address:
**141-145 S SHORE DRIVE
MIAMI BEACH, FL 33141**

Project Number:
25055

Sheet Name:
INSPIRATIONAL IMAGES

Sheet Issue Date:
04/19/2026

Revisions:

No.	Description	Date


Submittal Type:
CONCEPT DESIGN

Drawn By:
CC

Checked By:
ES

Scale:
AS SHOWN


Sheet Number:
A003

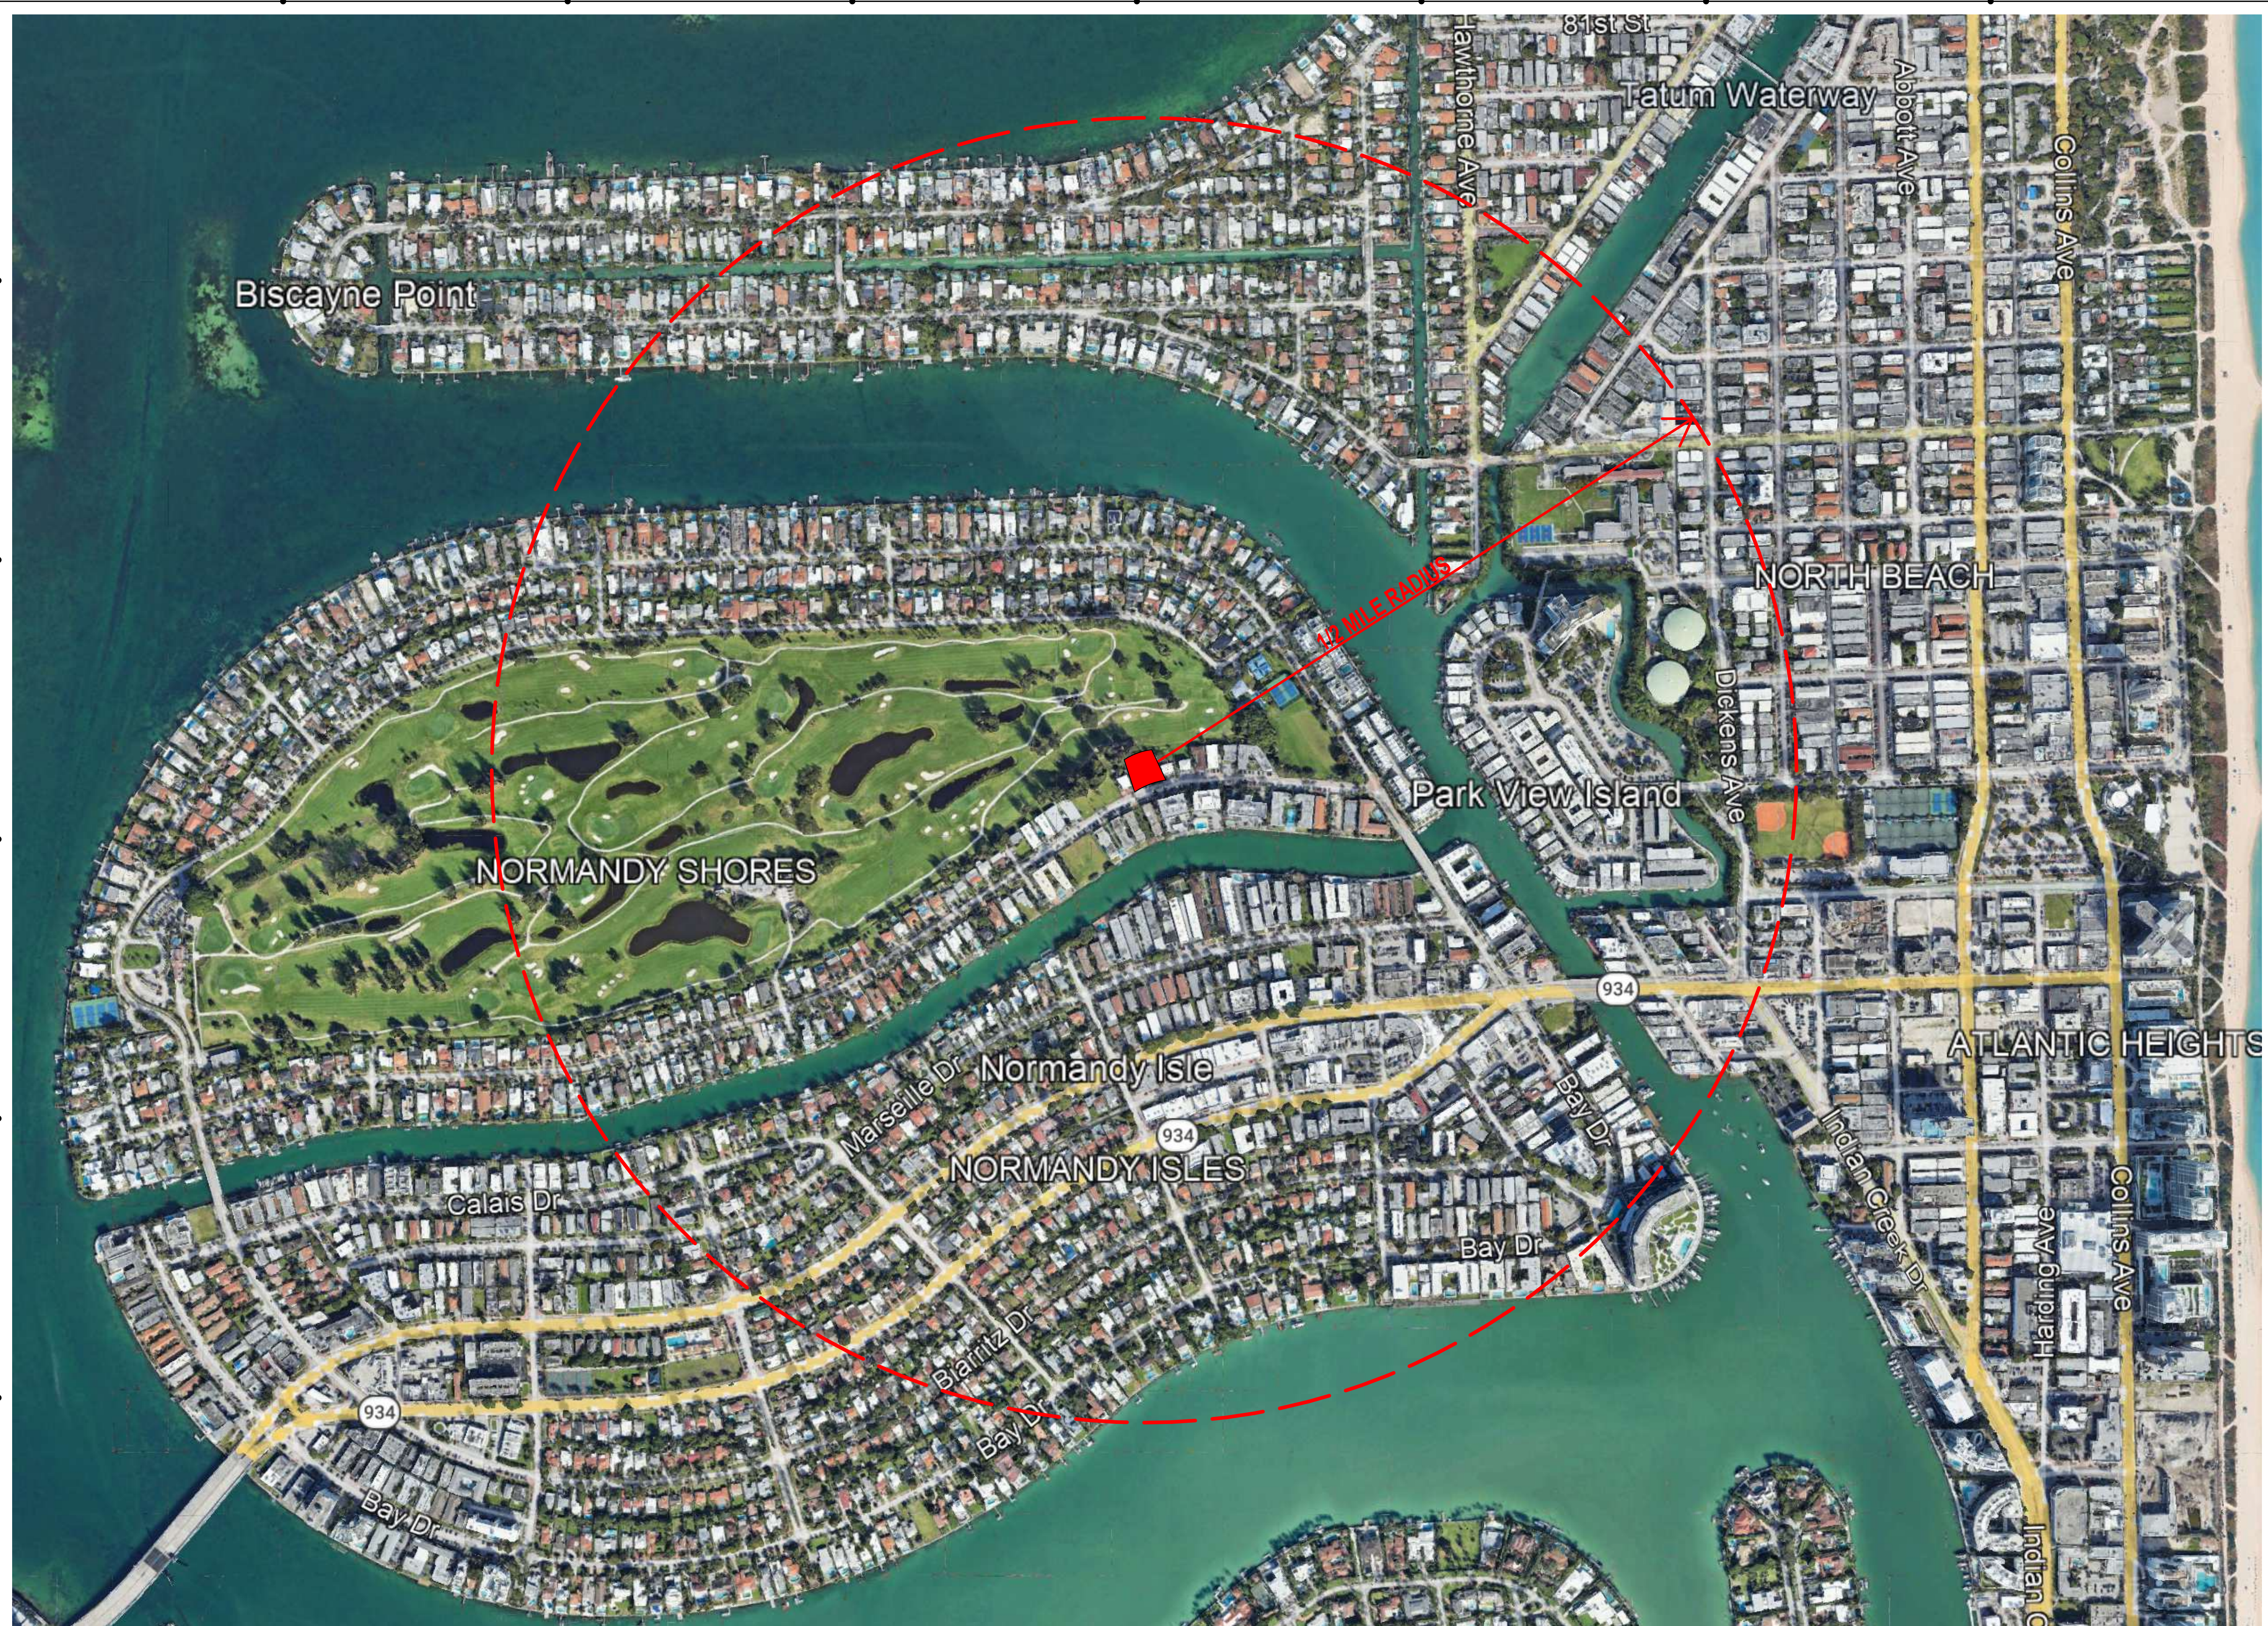

CONTEXT LOCATION MAP



Design
Planning
Architecture
66 W. FLAGLER ST. #900
MIAMI, FL 33130
www.thefluxarchitects.com
O: 305.707.8288

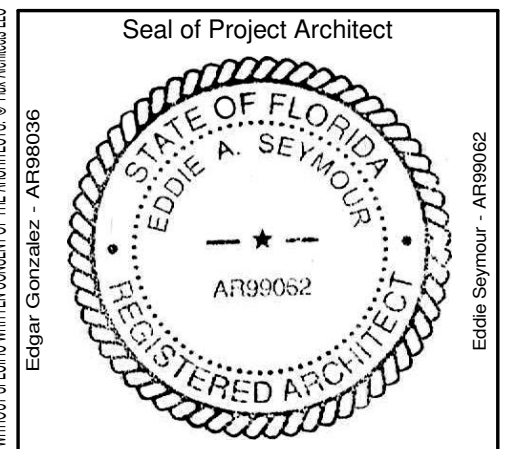

Project Owner:
SOLAR INVESTMENTS II LLC &
PRINKIPOS CAPITAL LLC
929 Alton Rd 500
Miami Beach, FL 33139

Project:
**NORMANDY
CONDOMINIUMS**

Project Address:
141-145 S SHORE DRIVE
MIAMI BEACH, FL 33141

Project Number:
25055

Sheet Name:
**CONTEXT
LOCATION MAP**

Sheet Issue Date:
04/19/2026

Revisions:


No.	Description	Date

Submittal Type:
CONCEPT DESIGN

Drawn By:
AM
Checked By:
ES
Scale:
AS SHOWN


Sheet Number:
A004

C:\Users\amflux\Desktop\Anthony_Michael\FA_PROJECTS\25055_NORMANDY\MULTIFAMILY\25055_CD\NORMANDY_CONDOMINIUMS.rvt 04/19/2026 6:28:48 PM

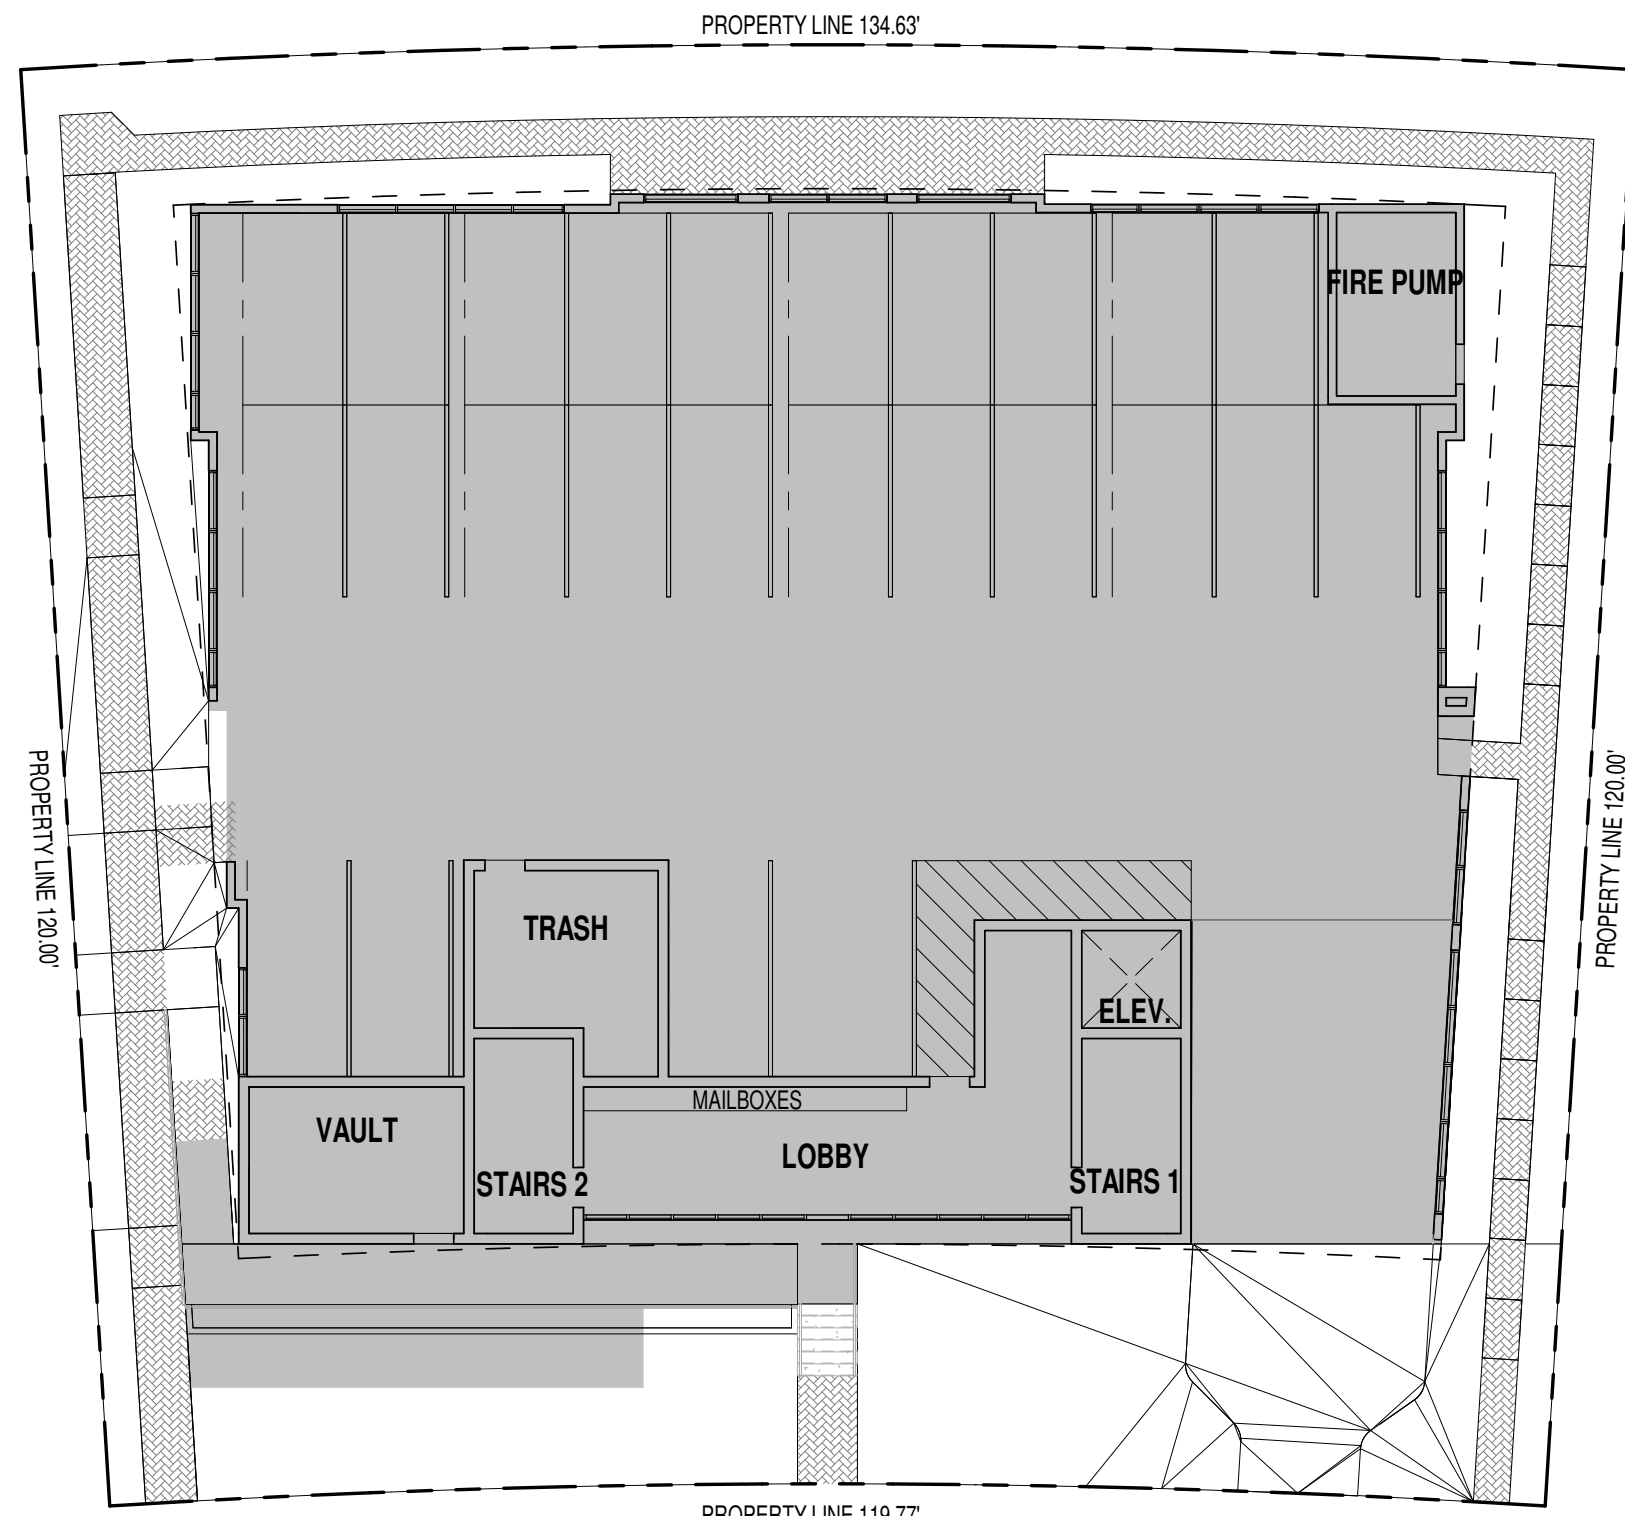


4 LOT COVERAGE
1/16" = 1'-0"


LOT COVERAGE	
LOCATION	AREA SIZE
LOT COVERAGE	9,575 SF (82.7%)

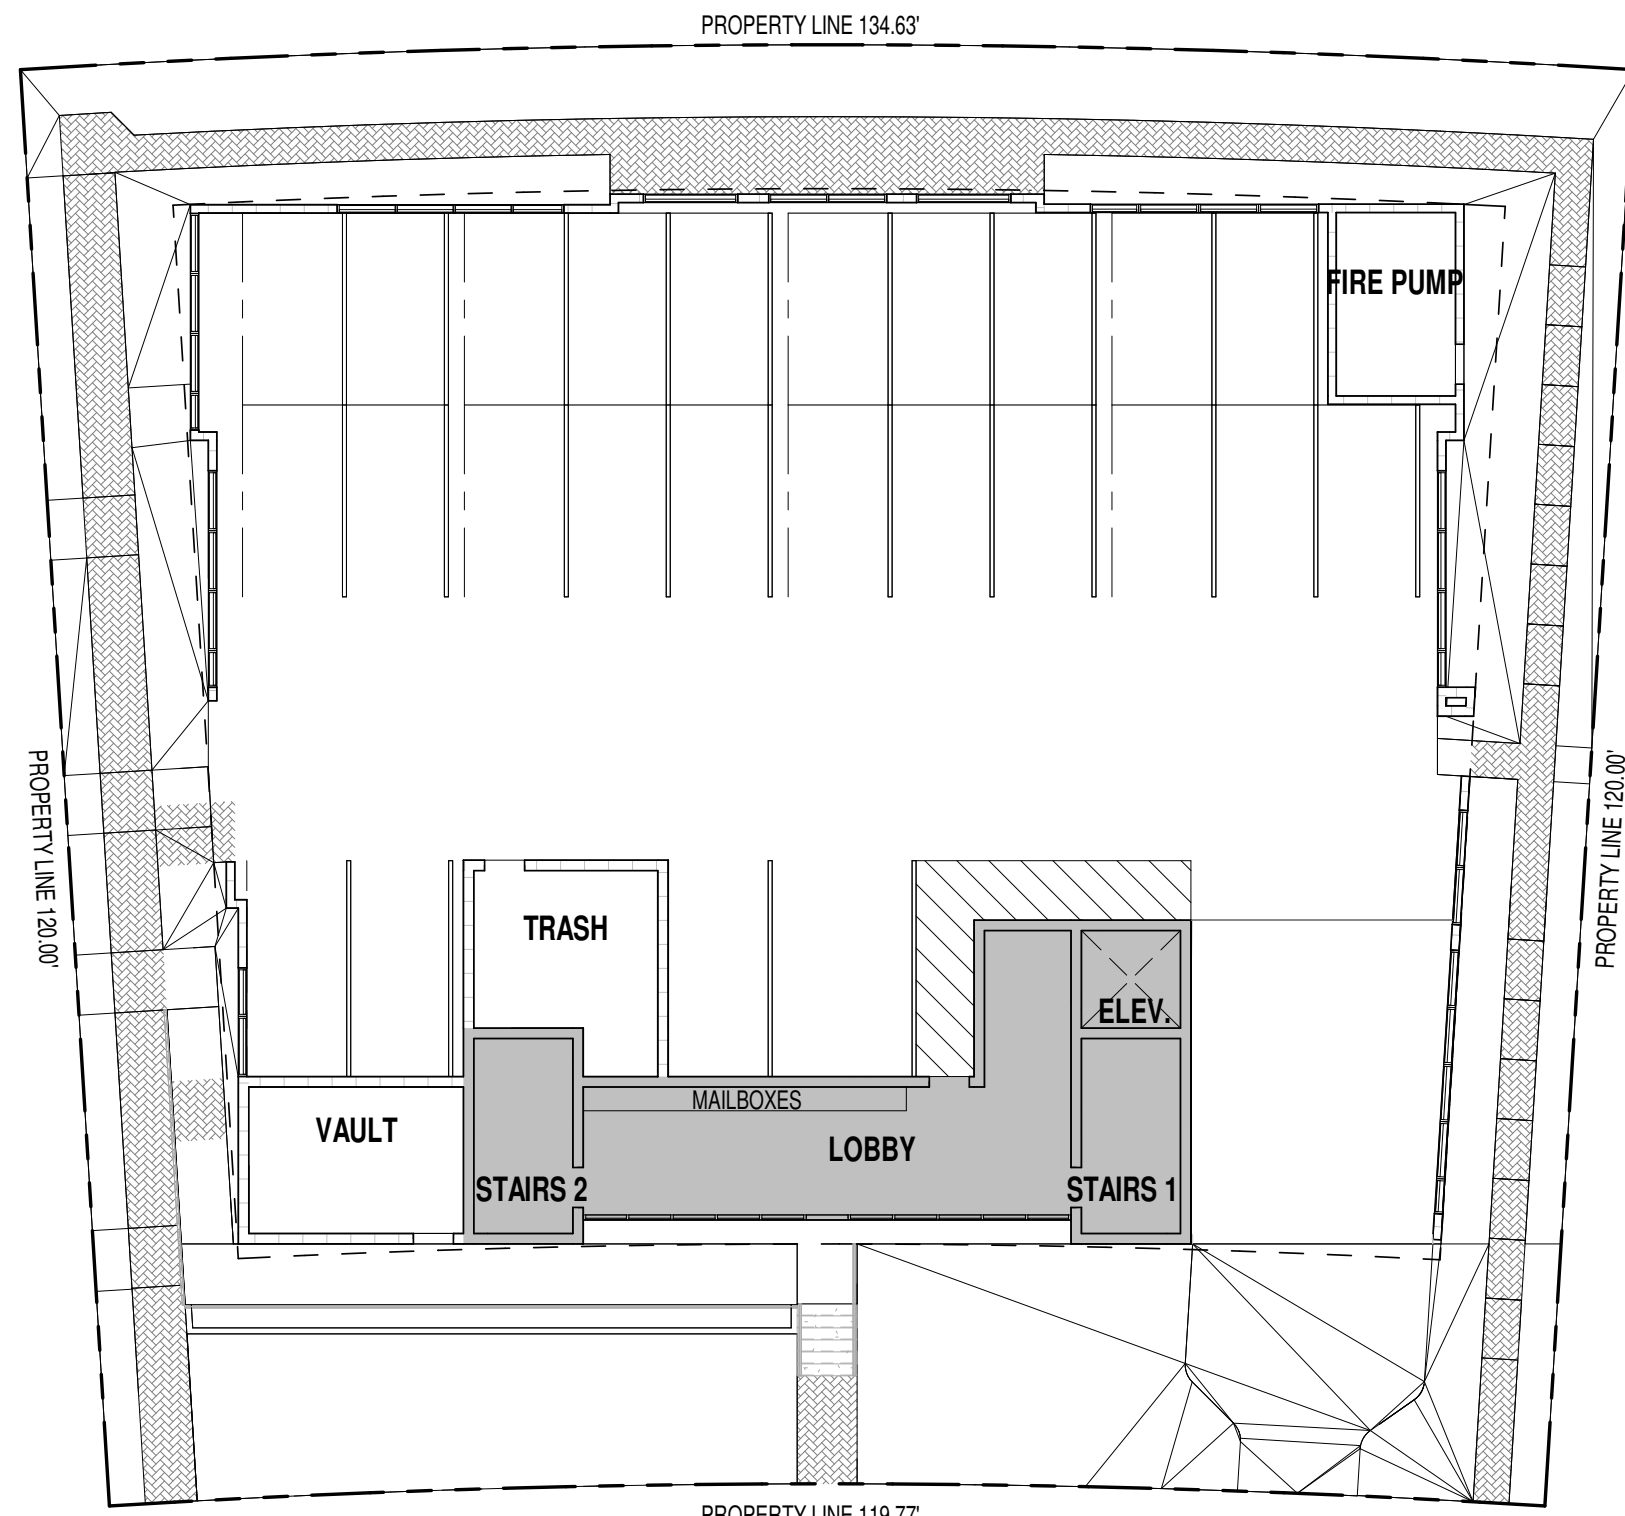

9 FAR - 1ST LEVEL
1/16" = 1'-0"

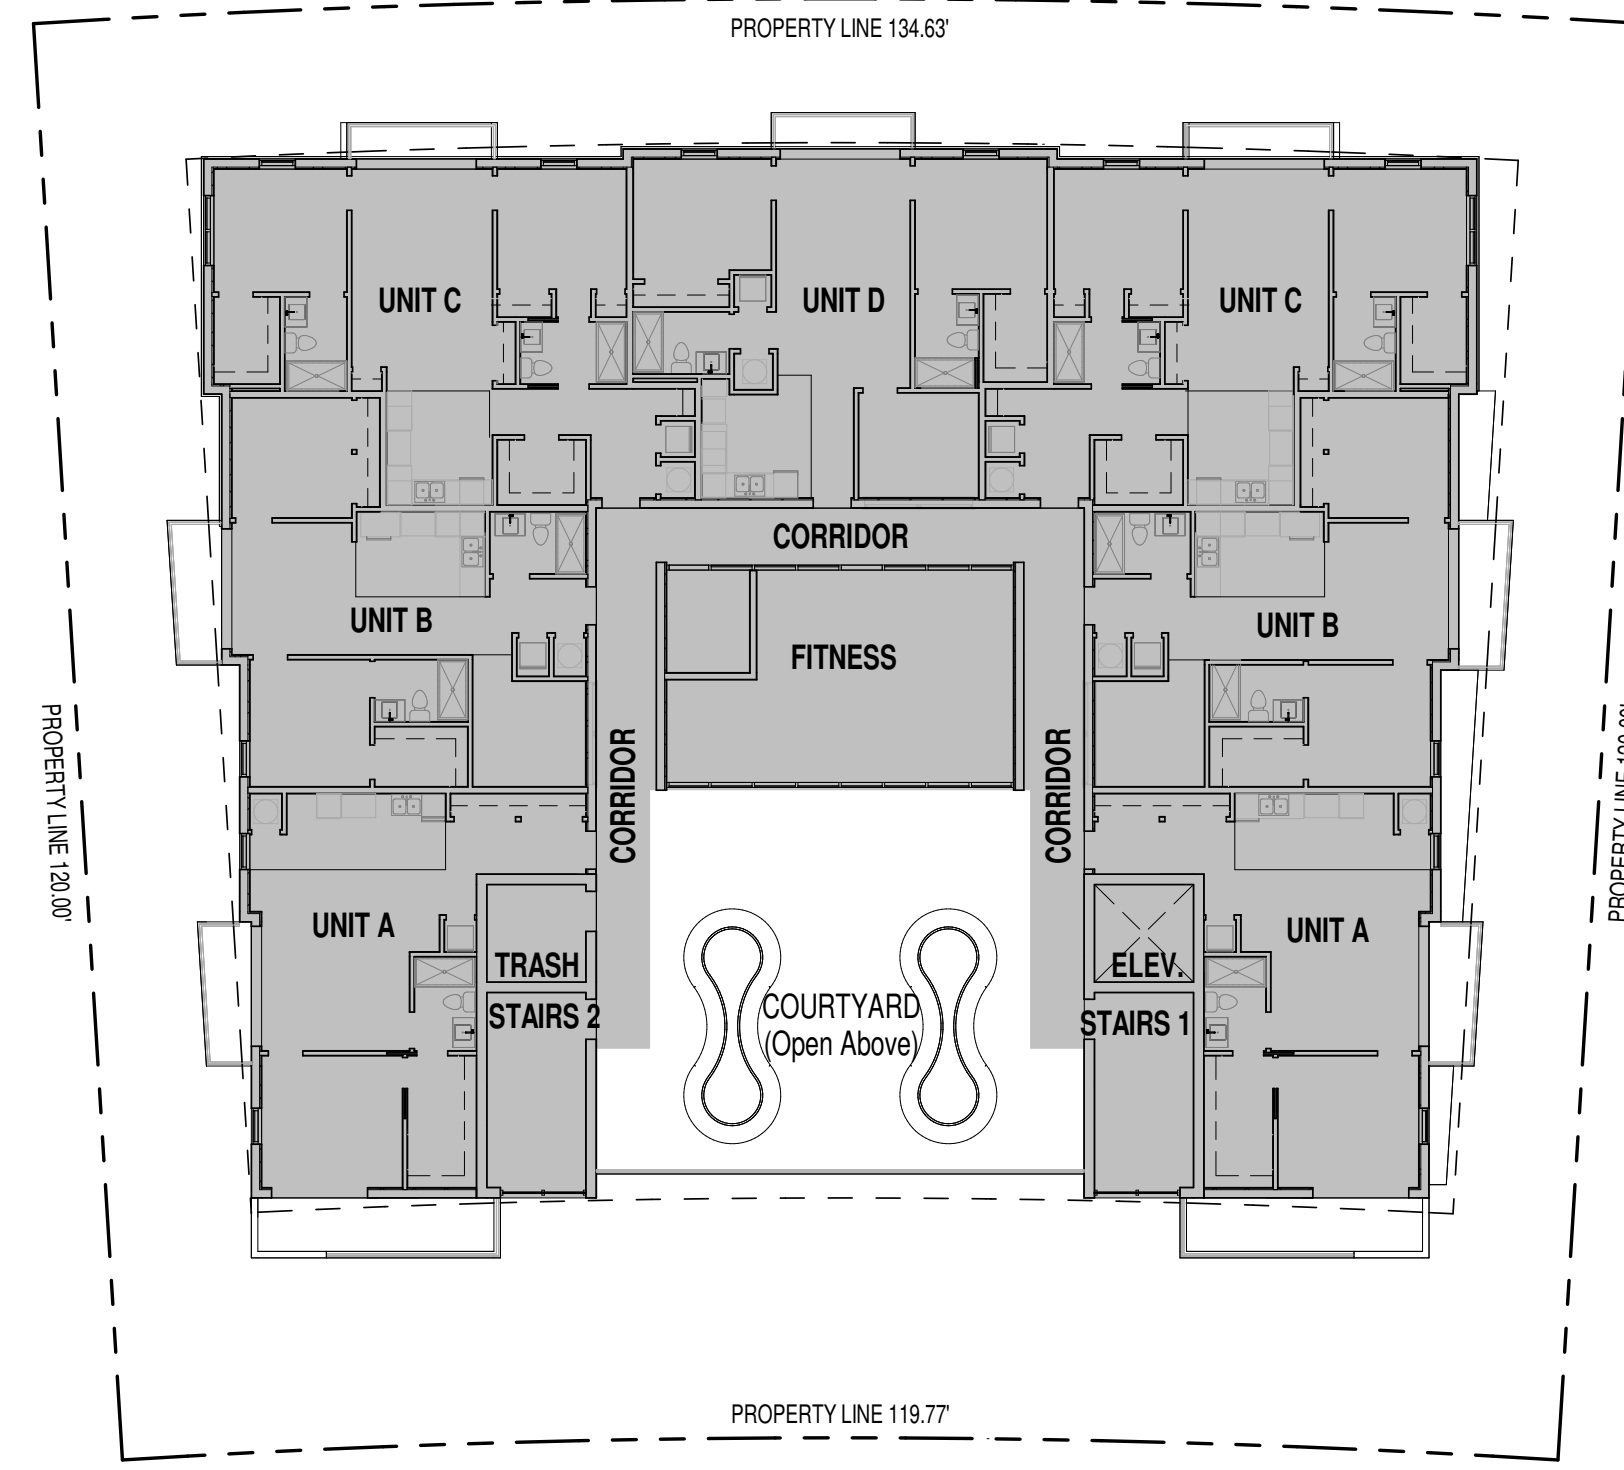


5 FAR - 2ND LEVEL
1/16" = 1'-0"

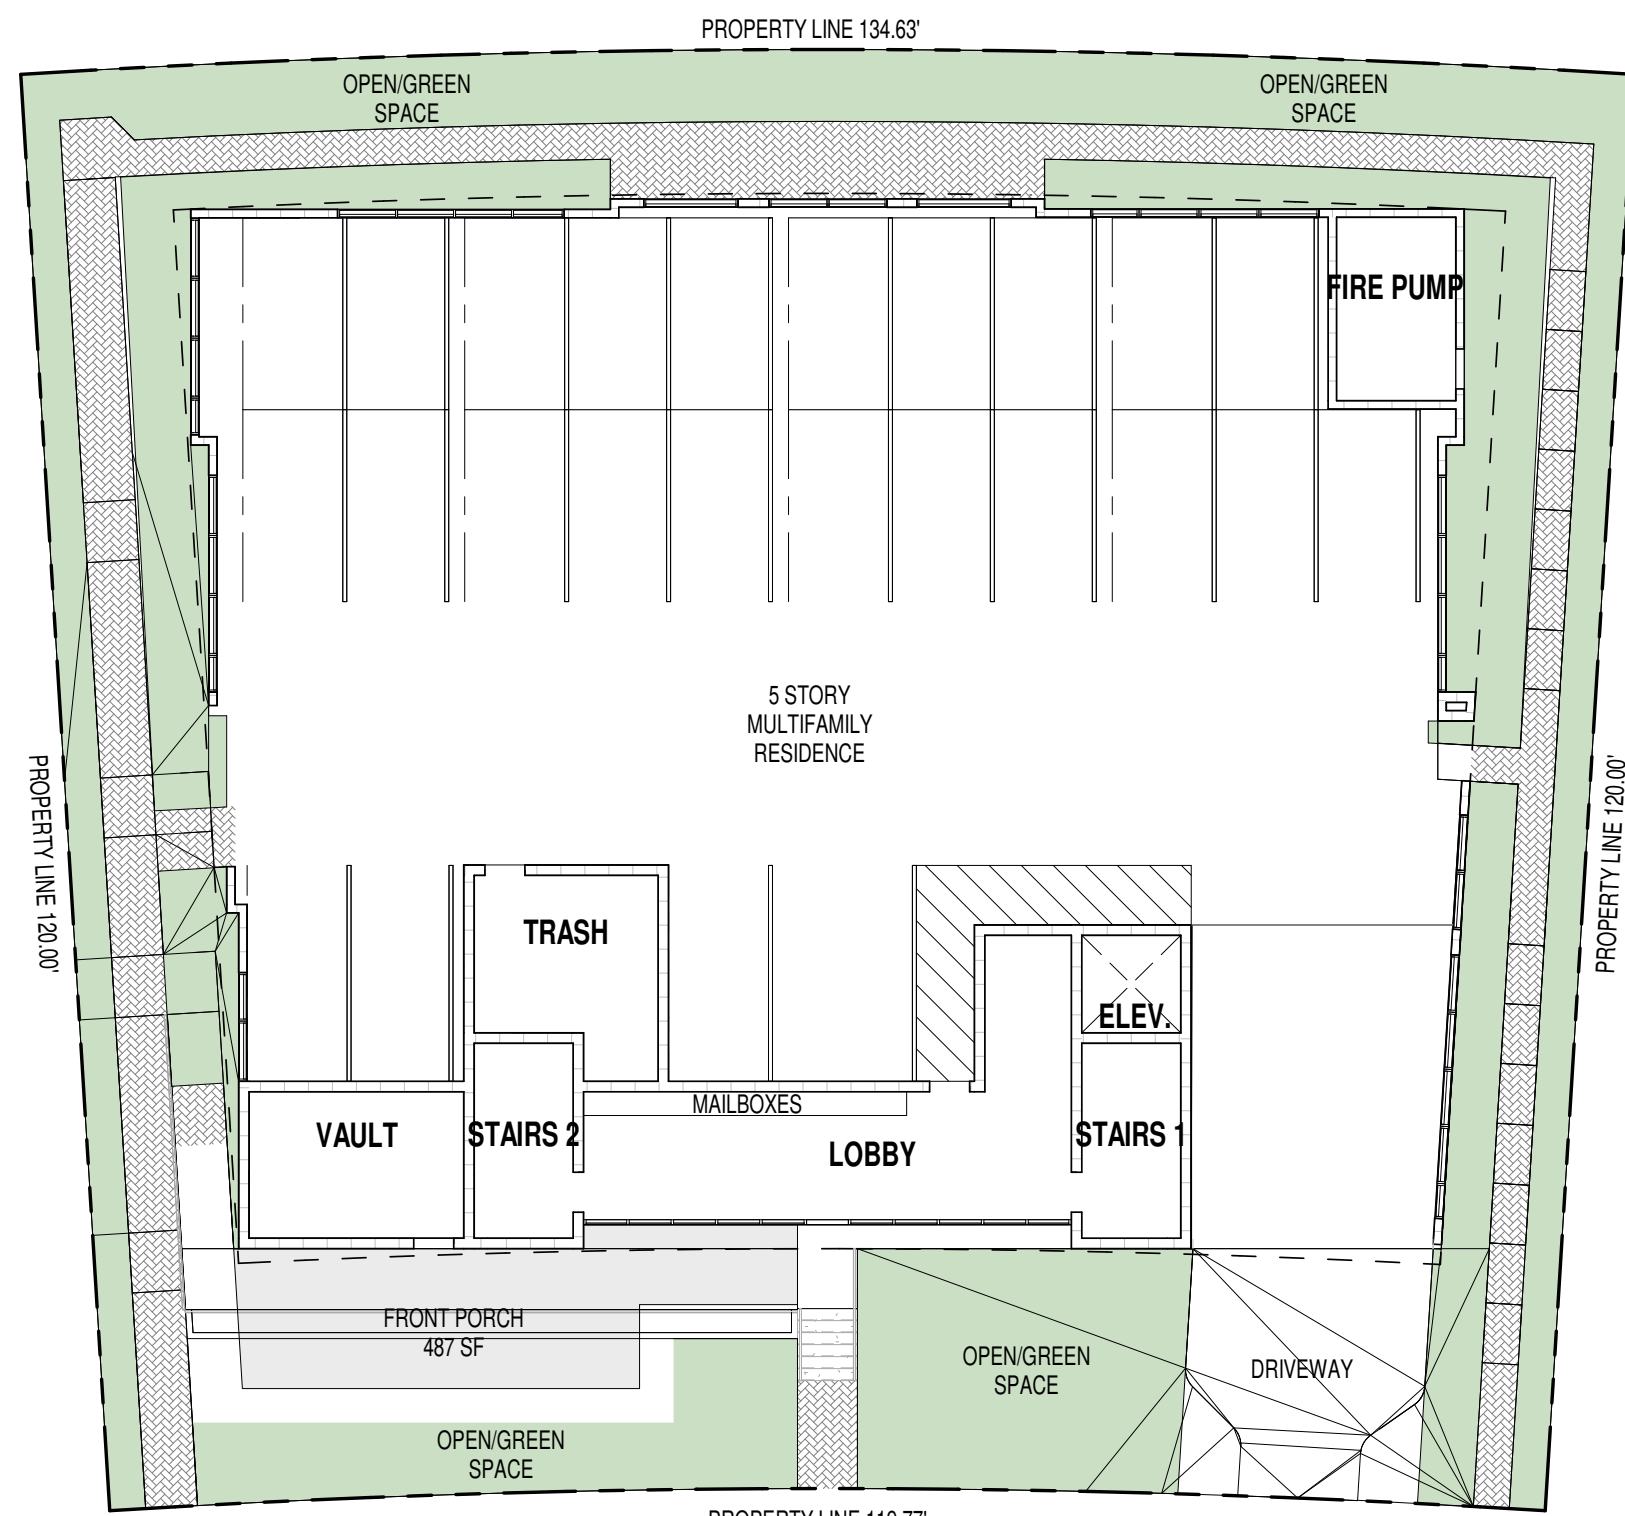


8 OPEN SPACE
1/16" = 1'-0"

OPEN/GREEN SPACE	
LOCATION	AREA SIZE
LOT	15,264 SF 25% LOT AREA MIN.
OPEN/GREEN SPACE	3,643 SF (23.8%)

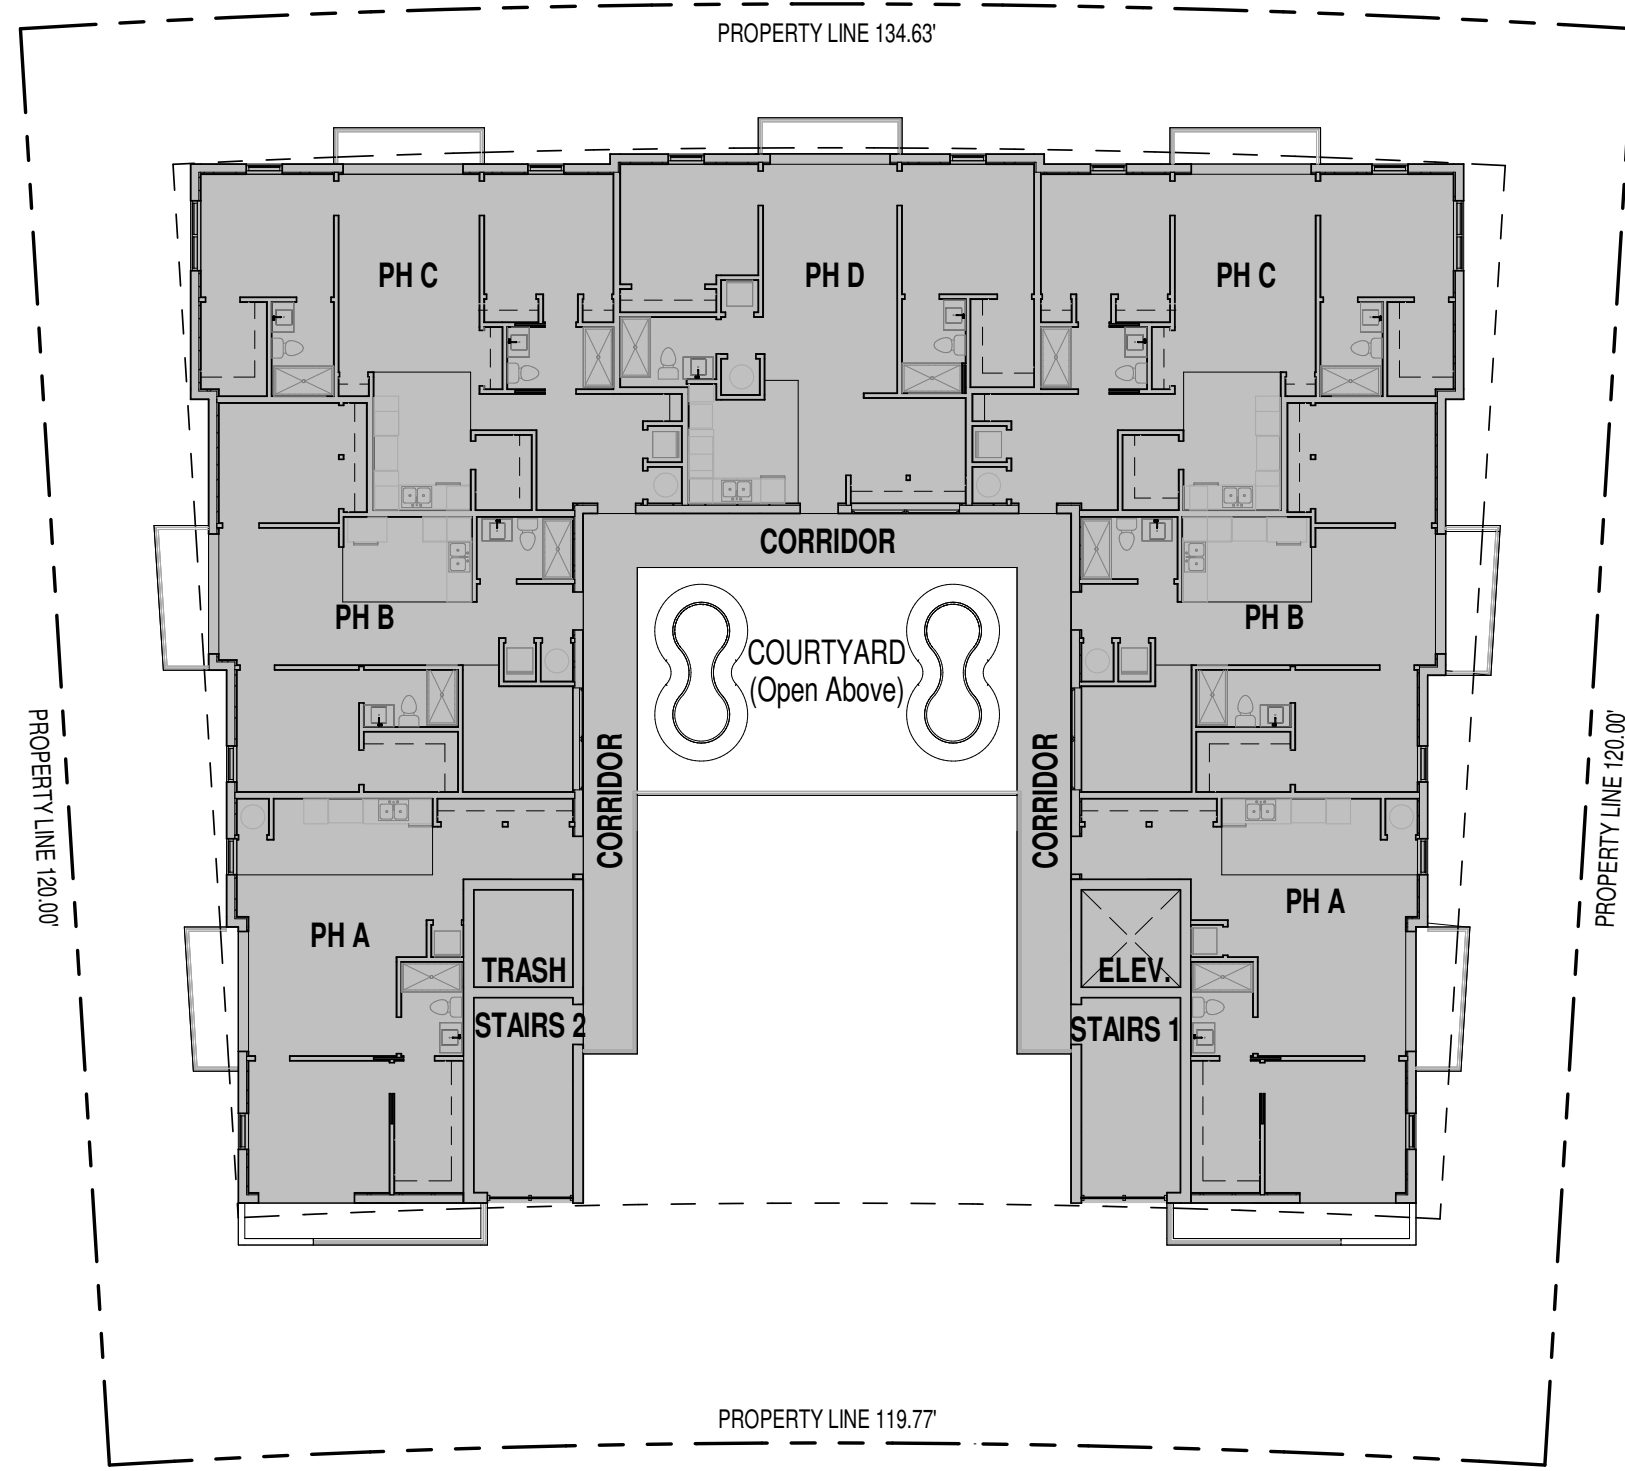

6 FAR - 3RD LEVEL
1/16" = 1'-0"

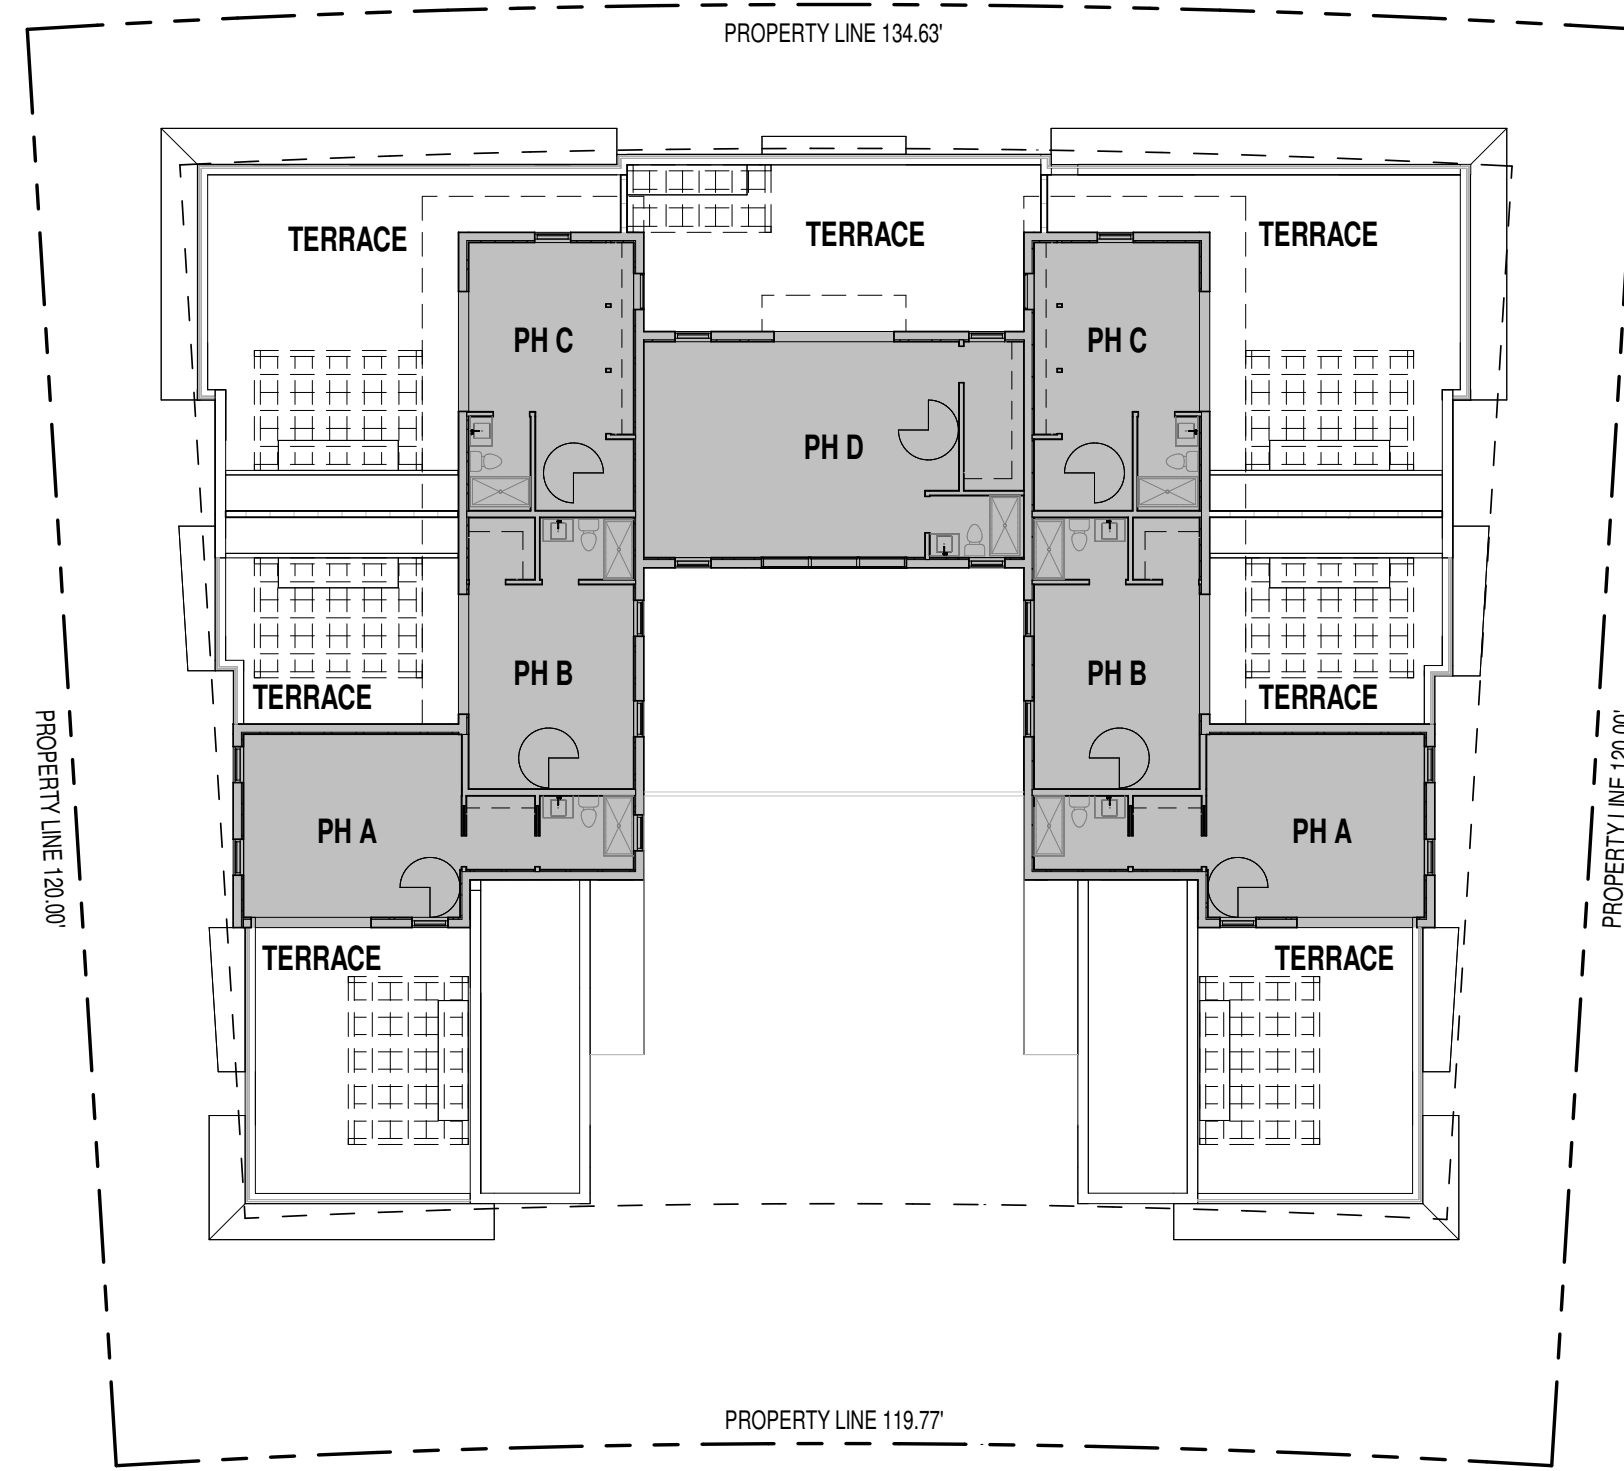


7 FAR - 4TH LEVEL
1/16" = 1'-0"

FAR CALCULATIONS	
LEVEL	AREA SIZE
1st LEVEL	1,041 SF
2nd LEVEL	7,661 SF
3rd LEVEL	7,060 SF
4th LEVEL	2,942 SF
TOTAL FAR	18,704 SF



Design
Planning
Architecture
66 W. FLAGLER ST. #900
MIAMI, FL 33130
www.thefluxarchitects.com
O: 305.707.8288

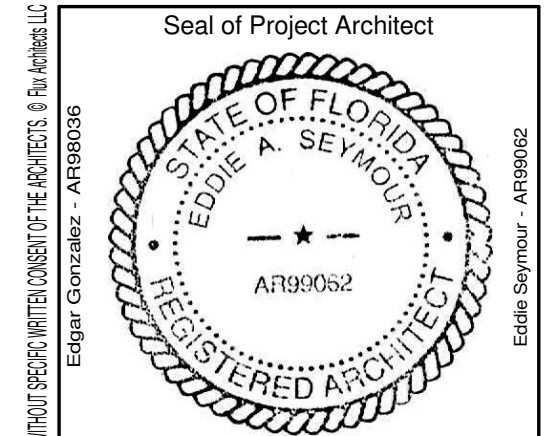

Project Owner:
SOLAR INVESTMENTS II LLC &
PRINKIPOS CAPITAL LLC
929 Alton Rd 500
Miami Beach, FL 33139

Project:
NORMANDY
CONDOMINIUMS

Project Address:
141-145 S SHORE DRIVE
MIAMI BEACH, FL 33141

Project Number:
25055
Sheet Name:
FAR DIAGRAMS

Sheet Issue Date:
04/19/2026

Revisions:		
No.	Description	Date

Submittal Type:
CONCEPT DESIGN


Drawn By:
ES
Checked By:
EG
Scale:
AS SHOWN
Sheet Number:
A005



① 4TH LEVEL PLAN
3/16" = 1'-0"



Design
Planning
Architecture
66 W. FLAGLER ST. #900
MIAMI, FL 33130
www.thefluxarchitects.com
O: 305.707.8288

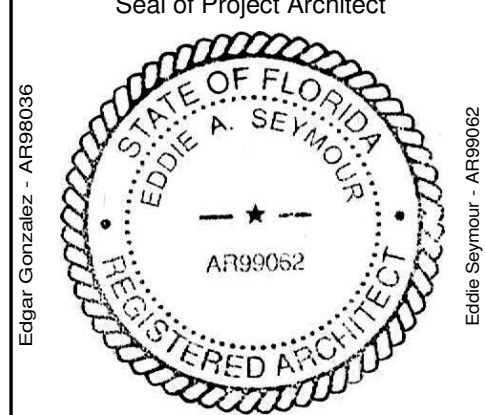

Project Owner:
SOLAR INVESTMENTS II LLC &
PRINKIPOS CAPITAL LLC
929 Alton Rd 500
Miami Beach, FL 33139

Project:
**NORMANDY
CONDOMINIUMS**

Project Address:
141-145 S SHORE DRIVE
MIAMI BEACH, FL 33141

Project Number:
25055

Sheet Name:
**4TH LEVEL
PLAN**

Sheet Issue Date:
04/19/2026

Revisions:

No.	Description	Date


Submittal Type:
CONCEPT DESIGN

Drawn By:
CC
Checked By:
ES
Scale:
AS SHOWN


Sheet Number:
A104

C:\Users\jflux\Desktop\Anthony_Michael\A-PROJECTS\25055-NORMANDY MULTIFAMILY V25055-CONDOMINIUMS.rvt 5/8/2026 12:28:26 PM


C:\Users\amf\OneDrive\Documents\Projects\25055-NORMANDY\MULTIFAMILY\25055-NORMANDY.CONDOMINIUMS.rvt
5/19/2026 8:29:15 PM

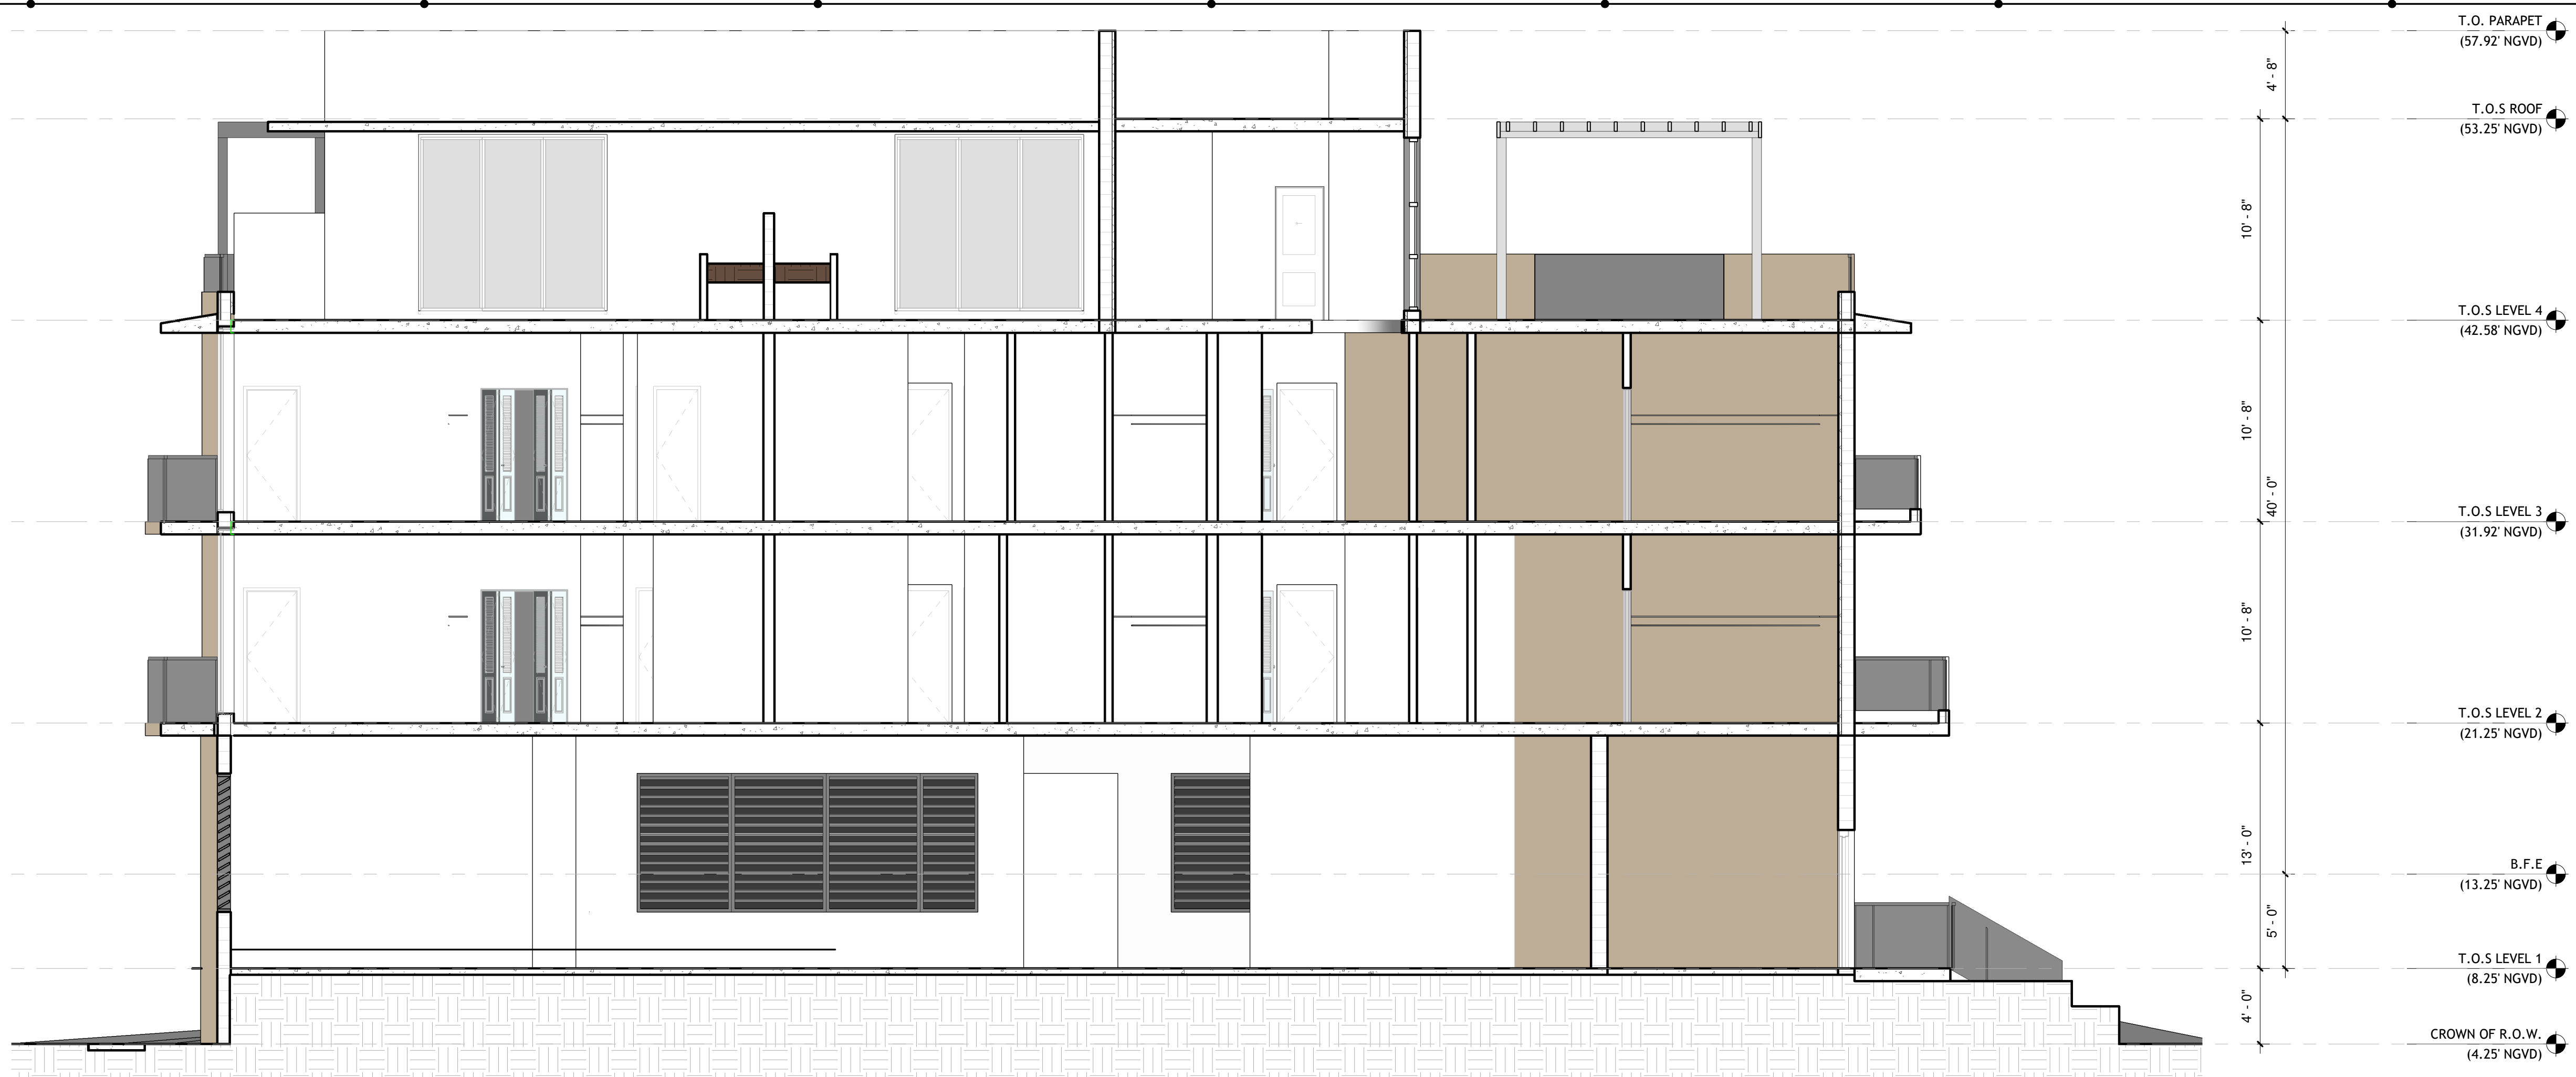


SECTION 3
3/16" = 1'-0"

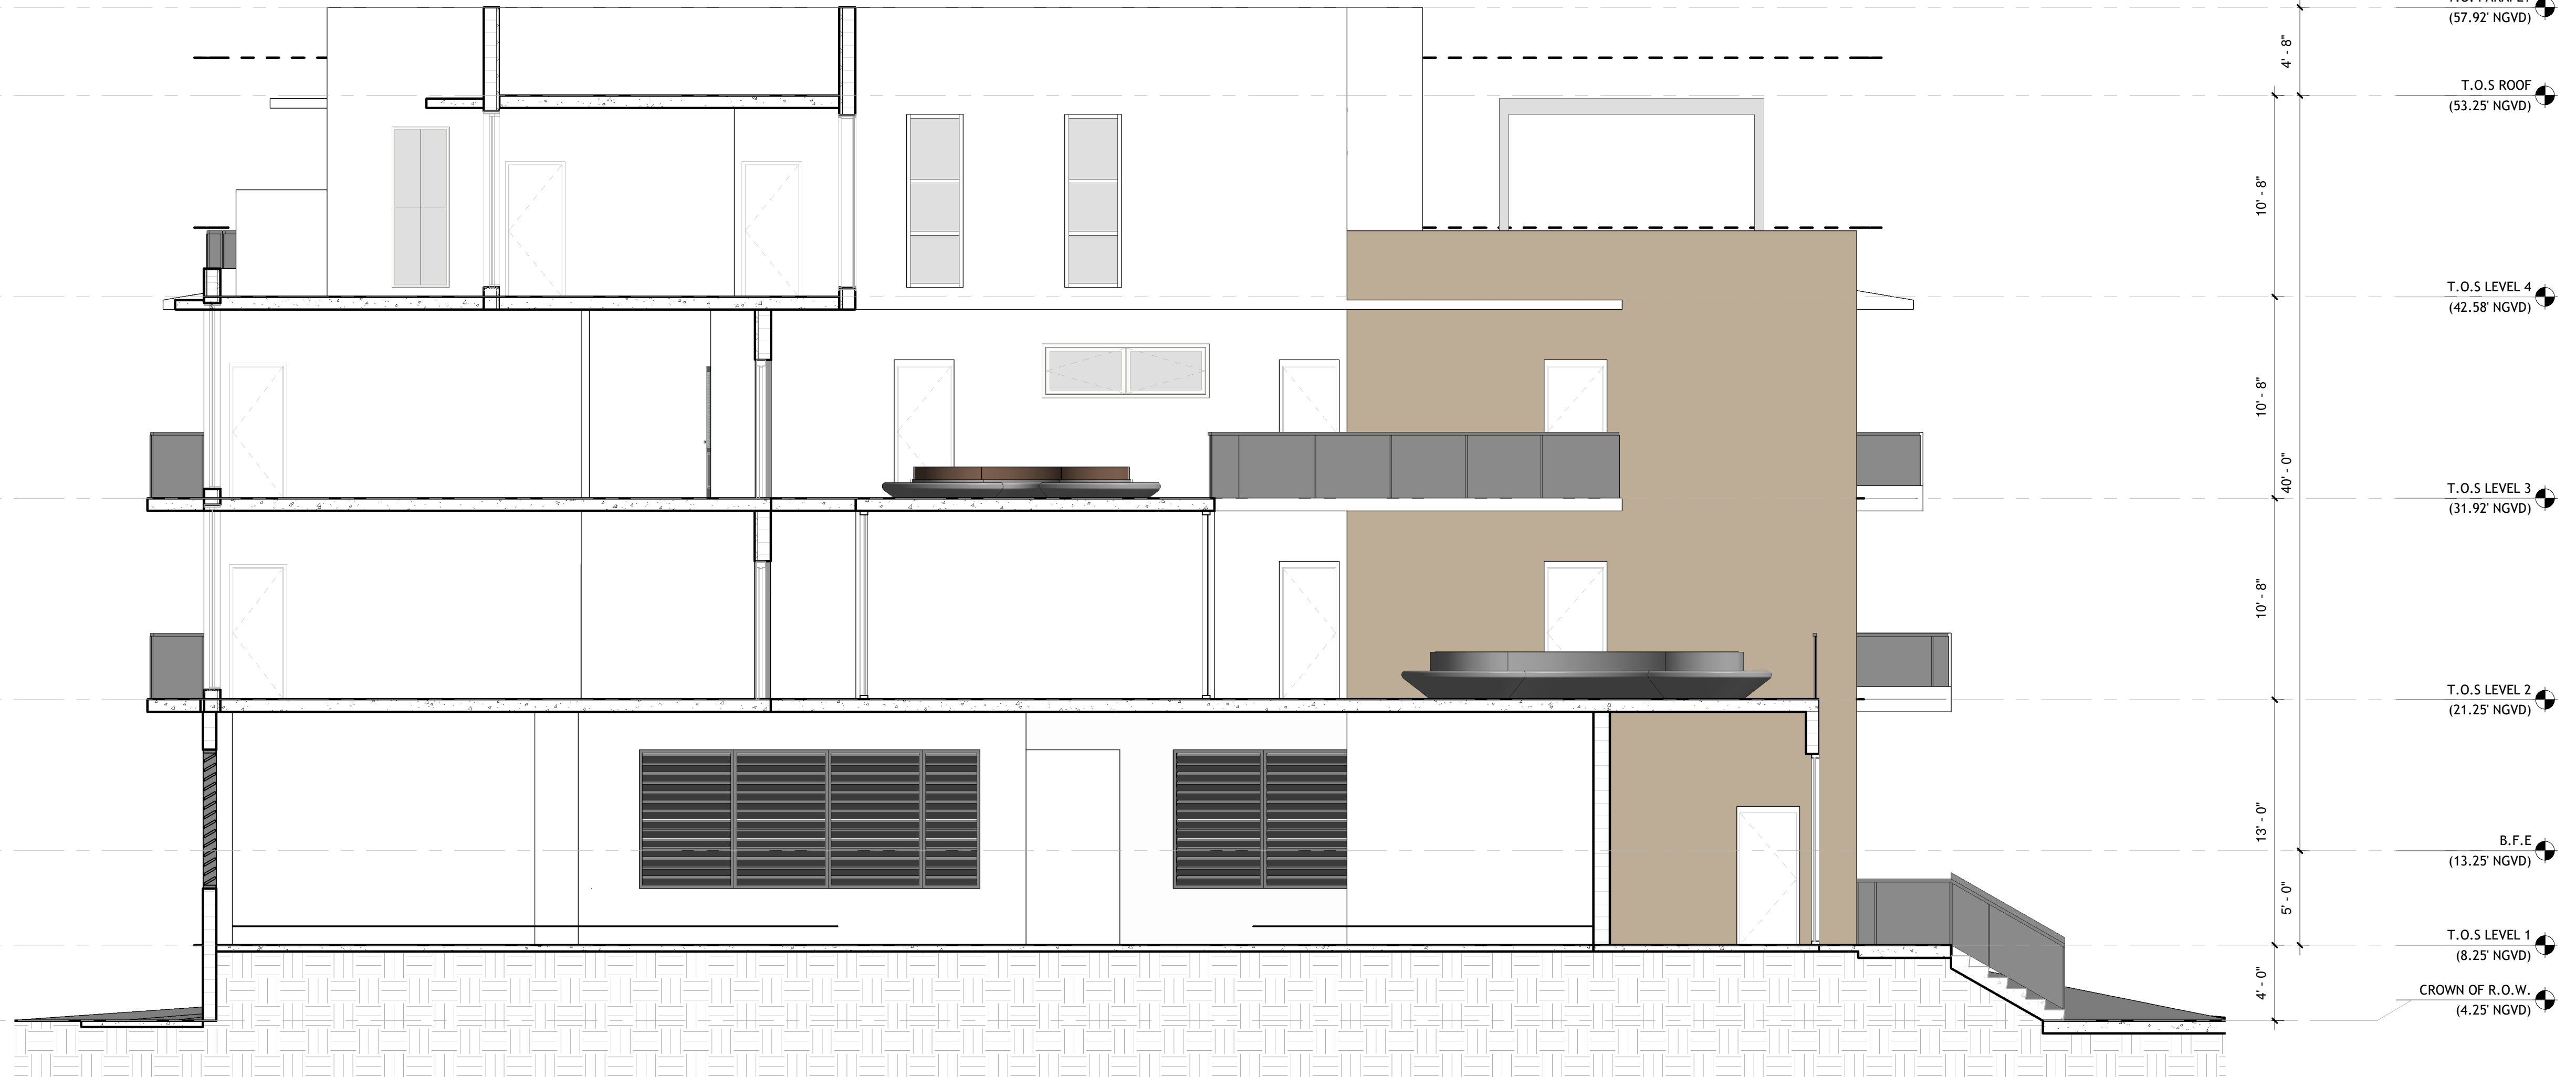

SECTION 4
3/16" = 1'-0"

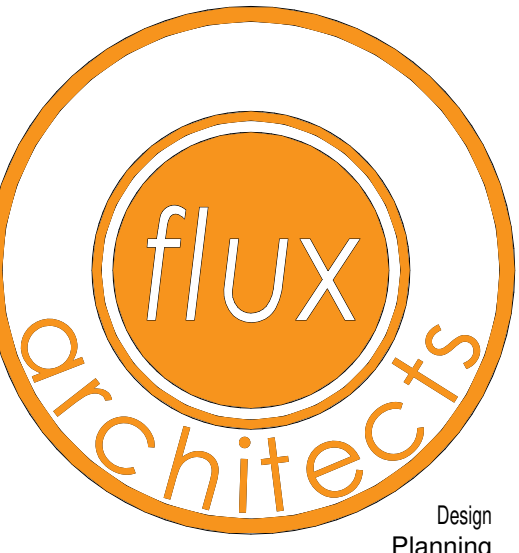

Design
Planning
Architecture
66 W. FLAGLER ST. #900
MIAMI, FL 33130
www.thefluxarchitects.com
O: 305.707.8288

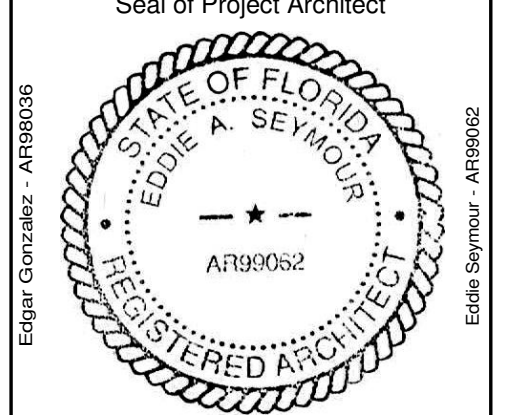

Project Owner:
SOLAR INVESTMENTS II LLC &
PRINKIPOS CAPITAL LLC
929 Alton Rd 500
Miami Beach, FL 33139

Project:
NORMANDY
CONDOMINIUMS

Project Address:
141-145 S SHORE DRIVE
MIAMI BEACH, FL 33141

Project Number:
25055
Sheet Name:
SECTIONS

Sheet Issue Date:
04/19/2026

Revisions:

No.	Description	Date

Submittal Type:
CONCEPT DESIGN

Drawn By:
ES
Checked By:
EG
Scale:
AS SHOWN

Sheet Number:
A402

THIS DRAWING IS THE PROPERTY OF FLUX ARCHITECTS. IT IS TO BE USED ONLY FOR THE PROJECT AND SITE SPECIFICALLY IDENTIFIED HEREIN. IT IS NOT TO BE REPRODUCED, COPIED, OR TRANSMITTED IN ANY FORM OR BY ANY MEANS, WITHOUT THE WRITTEN CONSENT OF FLUX ARCHITECTS. THE ARCHITECT ASSUMES NO LIABILITY FOR ANY DAMAGE TO PERSONS OR PROPERTY ARISING FROM THE USE OF THIS DRAWING. THE CONTRACTOR SHALL BE RESPONSIBLE FOR VERIFYING ALL DIMENSIONS OF THE JOB AND SHALL BE RESPONSIBLE FOR THE ACCURACY OF THE INFORMATION PROVIDED. THE CONTRACTOR SHALL BE RESPONSIBLE FOR OBTAINING ALL NECESSARY PERMITS AND APPROVALS FROM THE APPROPRIATE AGENCIES. THE ARCHITECT'S RESPONSIBILITY IS LIMITED TO THE DESIGN AND CONSTRUCTION OF THE PROJECT AS SHOWN ON THESE DRAWINGS. THESE DRAWINGS SHALL BE REVISIONS TO THE PREVIOUS EDITIONS OF THESE DRAWINGS.