

February 4, 2026


Mr. Jitendra Jain  
Director of Development  
Nahla Capital  
645 Madison Avenue, 21<sup>st</sup> FL  
New York, NY  
212-433-3035  
[jj@nahlacapital.com](mailto:jj@nahlacapital.com)

**RE: The Raleigh Hotel Traffic Statement - #26107**

Dear Jain,

The proposed project is located at 1757-1775 Collins Avenue in Miami Beach, Florida and includes three historic sites: The Raleigh, The Richmond Hotel, and South Seas Hotel. The project has previously received approval from the City of Miami Beach to re-develop the three sites with the following development program: 86 hotel rooms, 84 multifamily units, 15,350 SF of spa/fitness space, a total of 659 restaurant seats, a total of 7,529 SF of drinking place space (bars) and a 280 SF coffee shop. The project is proposing the following new development program: 86 hotel rooms, 52 multifamily units, 15,350 SF of spa/fitness space, a total of 659 restaurant seats, a total of 7,529 SF of drinking place space (bars / lounges), and a 280 SF coffee shop. This new development reduces the residential program by 32 dwelling units.

The project continues to propose the three drop-off / pick-up areas. One drop-off / pick-up area is located at the north east corner of the site, one is directly in front of The Raleigh, and one stretches along the front of The Richmond Hotel and South Seas Hotel. See Attachment A for the proposed site plan. Exhibit 1 shows the location of the project. This traffic statement documents project location/background and trip generation analysis.

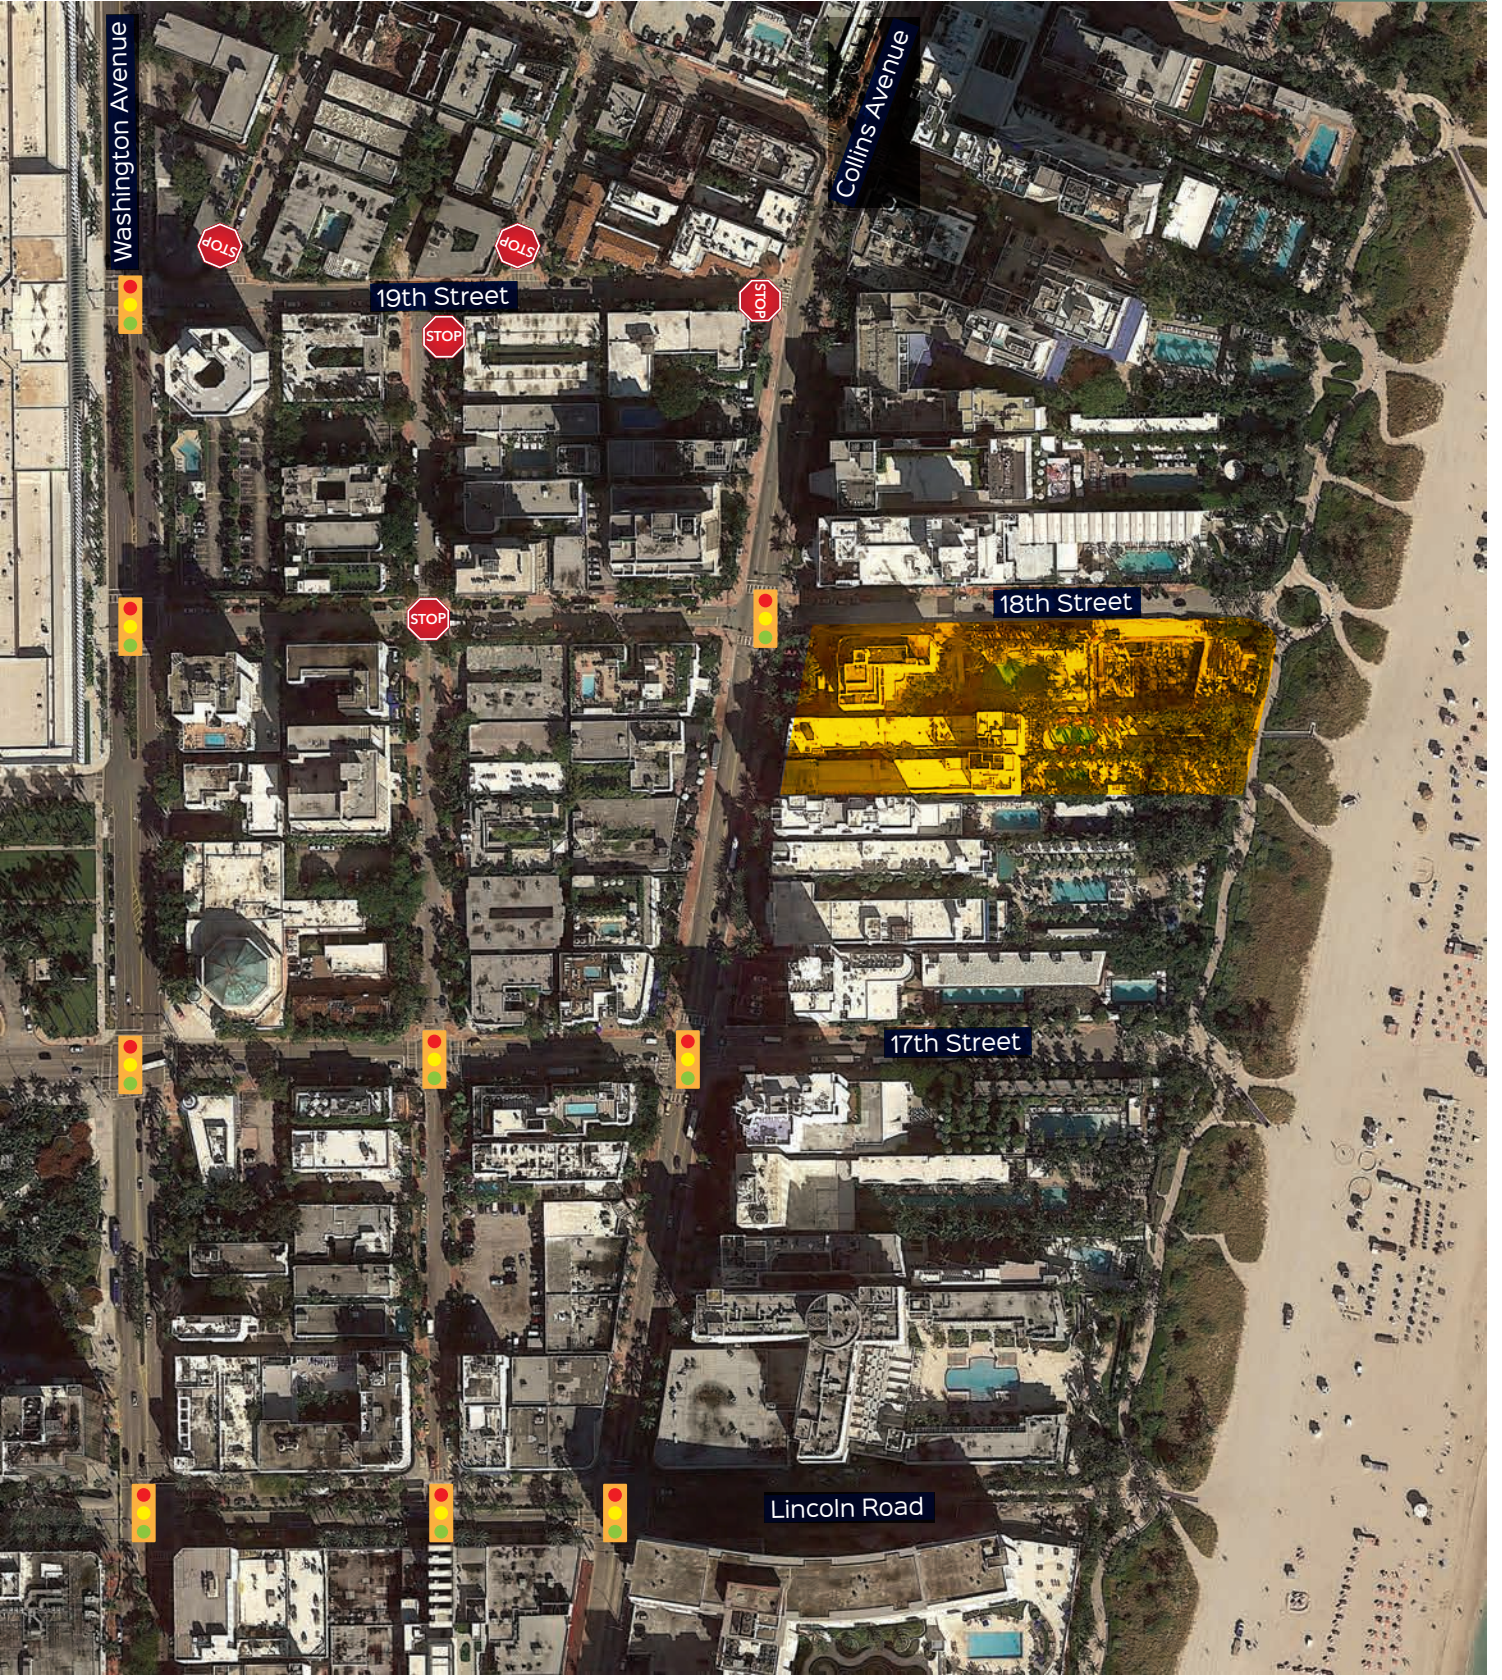

 Project Location

# Exhibit 1

## Location Map



## **Trip Generation Analysis**

A trip generation analysis was conducted to compare the vehicular trips of the proposed and previously approved development programs. Trip generation for the proposed and approved uses was estimated using the Institute of Transportation Engineers' (ITE) *Trip Generation Manual*, 12<sup>th</sup> Edition. This manual provides gross trip generation rates and/or equations by land use type. These rates and equations estimate vehicle trip ends during AM peak hour and PM peak hour at a free-standing site's driveways. Trip generation worksheets are included in Attachment B.

The proposed and approved development programs are a mixed-use project that incorporates residential, hotel, restaurant, and health/fitness club land uses, which can satisfy the work trip, dining, and gym needs for some residents, hotel guests, employees, and visitors without making a trip off-site. An internalization matrix was developed to establish the appropriate number of internal project trips. Internal capture rates used are also included in Attachment B.

The project is located in an urban environment that is conducive for pedestrian and bicycle activities. The area surrounding the project is served by transit. Three trolleys, the South Beach Loop, the Middle Beach Loop and the Collins Express, are provided by the City of Miami Beach with stops close to the project site. There are five Miami-Dade County Transit (MDT) bus routes that traverse this area of Miami Beach (Routes: 14, 36, 79, 100, and 150). Therefore, it is expected that employees, nearby residents, and guests in adjacent hotels will choose to walk to the proposed redevelopment. It is also anticipated that patrons will walk to the adjacent retail stores, the beach, other restaurants, and local places of interest. Furthermore, it is expected that a portion of the trips including employee trips will utilize public transit.

To account for these modes of transportation an adjustment can be applied to the trip generation of the proposed uses. US Census data shows an existing 21.3% overall use of other modes of transportation in US census Tract 42.06 where the project is located. However, in compliance with City standards the deduction used for other modes of transportation was capped at 20%. Census documentation is included in Attachment B. Exhibit 2 shows the trip generation summary for the proposed and approved uses. Exhibit 3 shows the project trip difference summary for the proposed and approved uses.

## Exhibit 2: Trip Generation Summary

### Proposed

Proposed ITE Land Use Designation <sup>1</sup>	Number of Units	AM Peak Hour Vehicle Trips			PM Peak Hour Vehicle Trips		
		In	Out	Total	In	Out	Total
Hotel <i>Land Use Code: 310</i>	86 Rooms	15	14	29	9	9	18
Multifamily Housing (Mid-Rise) <i>Land Use Code: 221</i>	52 DU	3	11	14	14	8	22
Health / Fitness Club <i>Land Use Code: 492</i>	15,350 SF	18	17	35	33	25	58
Restaurant <i>Land Use Code: 931</i>	659 seats	-	-	-	146	71	217
Drinking Place <i>Land Use Code: 975</i>	7,529 SF	-	-	-	32	15	47
Coffee / Doughnut Shop without Drive Through Window <i>Land Use Code: 936</i>	280 SF	13	12	25	4	5	9
<b>Total Gross Trips</b>		<b>49</b>	<b>54</b>	<b>103</b>	<b>238</b>	<b>133</b>	<b>371</b>
Internalization <sup>2</sup>	AM 5.8%	-3	-3	-6	-14	-14	-28
	PM 7.5%						
Other Modes of Transportation <sup>3</sup>	20.0%	-9	-10	-19	-36	-15	-51
Pass-by (Restaurant PM Peak)	44.0%	0	0	0	-20	-20	-40
<b>Net Proposed Trips</b>		<b>37</b>	<b>41</b>	<b>78</b>	<b>168</b>	<b>84</b>	<b>252</b>

### As of Rights

Existing ITE Land Use Designation <sup>1</sup>	Number of Units	AM Peak Hour Vehicle Trips			PM Peak Hour Vehicle Trips		
		In	Out	Total	In	Out	Total
Hotel <i>Land Use Code: 310</i>	86 Rooms	15	14	29	9	9	18
Multifamily Housing (Mid-Rise) <i>Land Use Code: 221</i>	84 DU	6	22	28	21	12	33
Health / Fitness Club <i>Land Use Code: 492</i>	15,350 SF	18	17	35	33	25	58
Quality Restaurant <i>Land Use Code: 931</i>	659 seats	-	-	-	146	71	217
Drinking Place <i>Land Use Code: 975</i>	7,529 SF	-	-	-	32	15	47
Coffee / Doughnut Shop without Drive Through Window <i>Land Use Code: 936</i>	280 SF	13	12	25	4	5	9
<b>Total Gross Trips</b>		<b>52</b>	<b>65</b>	<b>117</b>	<b>245</b>	<b>137</b>	<b>382</b>
Internalization <sup>2</sup>	AM 5.8%	-3	-3	-6	-18	-18	-36
	PM 7.5%						
Other Modes of Transportation <sup>3</sup>	20.0%	-9	-10	-19	-36	-15	-51
Pass-by (Restaurant PM Peak)	44.0%	0	0	0	-20	-20	-40
<b>Net Proposed Trips</b>		<b>40</b>	<b>52</b>	<b>92</b>	<b>171</b>	<b>84</b>	<b>255</b>

### Exhibit 3: Trip Generation Difference

	AM Peak Hour			PM Peak Hour		
	In	Out	Total	In	Out	Total
<b>Proposed Net New Trips</b>	37	41	78	168	84	252
<b>As of Right Net New Trips</b>	40	52	92	171	84	255
<b>Total Existing</b>	-3	-11	-14	-3	0	-3

<sup>1</sup> Based on ITE Trip Generation Manual, 12<sup>th</sup> Edition.

<sup>2</sup> Based on ITE Trip Generation Handbook, 3<sup>rd</sup> Edition.

<sup>3</sup> According to US Census Data for Tract 42.06 21.3% of people use other modes of transportation. This deduction was capped at 20%.


The results of the trip generation analysis indicate that the proposed development represents a decrease of 14 AM peak hour trips and 3 PM peak hour trips when compared to the approved Raleigh project.

### Conclusions

A trip generation analysis was completed for the proposed project. The results of the trip generation analysis indicate that the proposed development represents a decrease of 14 AM peak hour trips and 3 PM peak hour trips when compared to the approved Raleigh project. Therefore, the proposed projects effect on the roadway when compared to the approved project is *de minimis*.

We stand ready to provide any support needed for this project. Should you have any questions or comments, please call me at (305) 447-0900.



Sincerely,

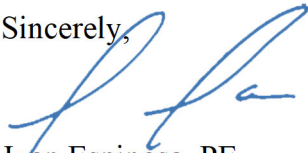

Juan Espinosa, PE  
Senior Project Director – Transportation

s:\dpa\coral gables\transproj\26\26107\traffic statement\the raleigh hotel traffic statement\_feb 2026.docx

# Attachment A

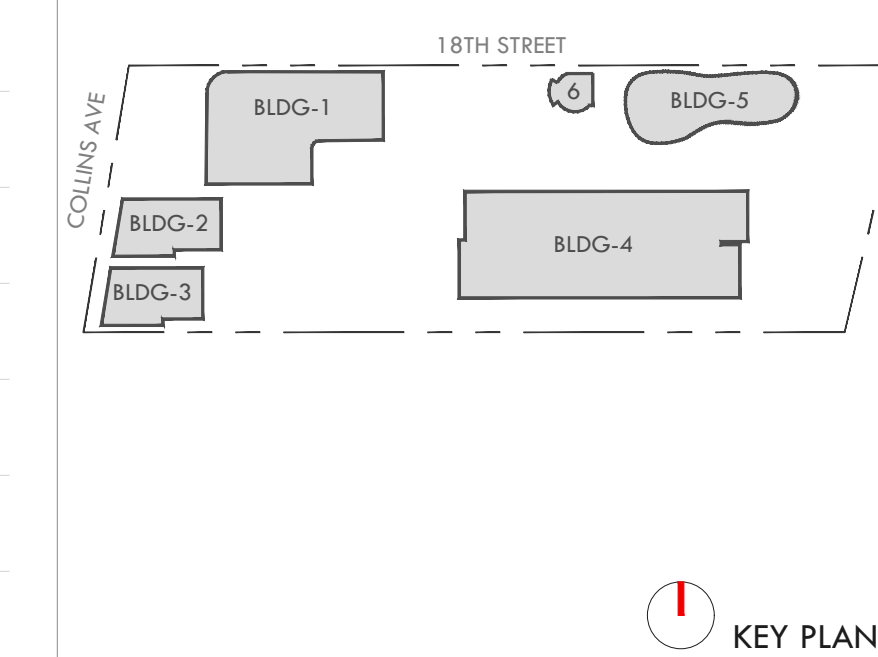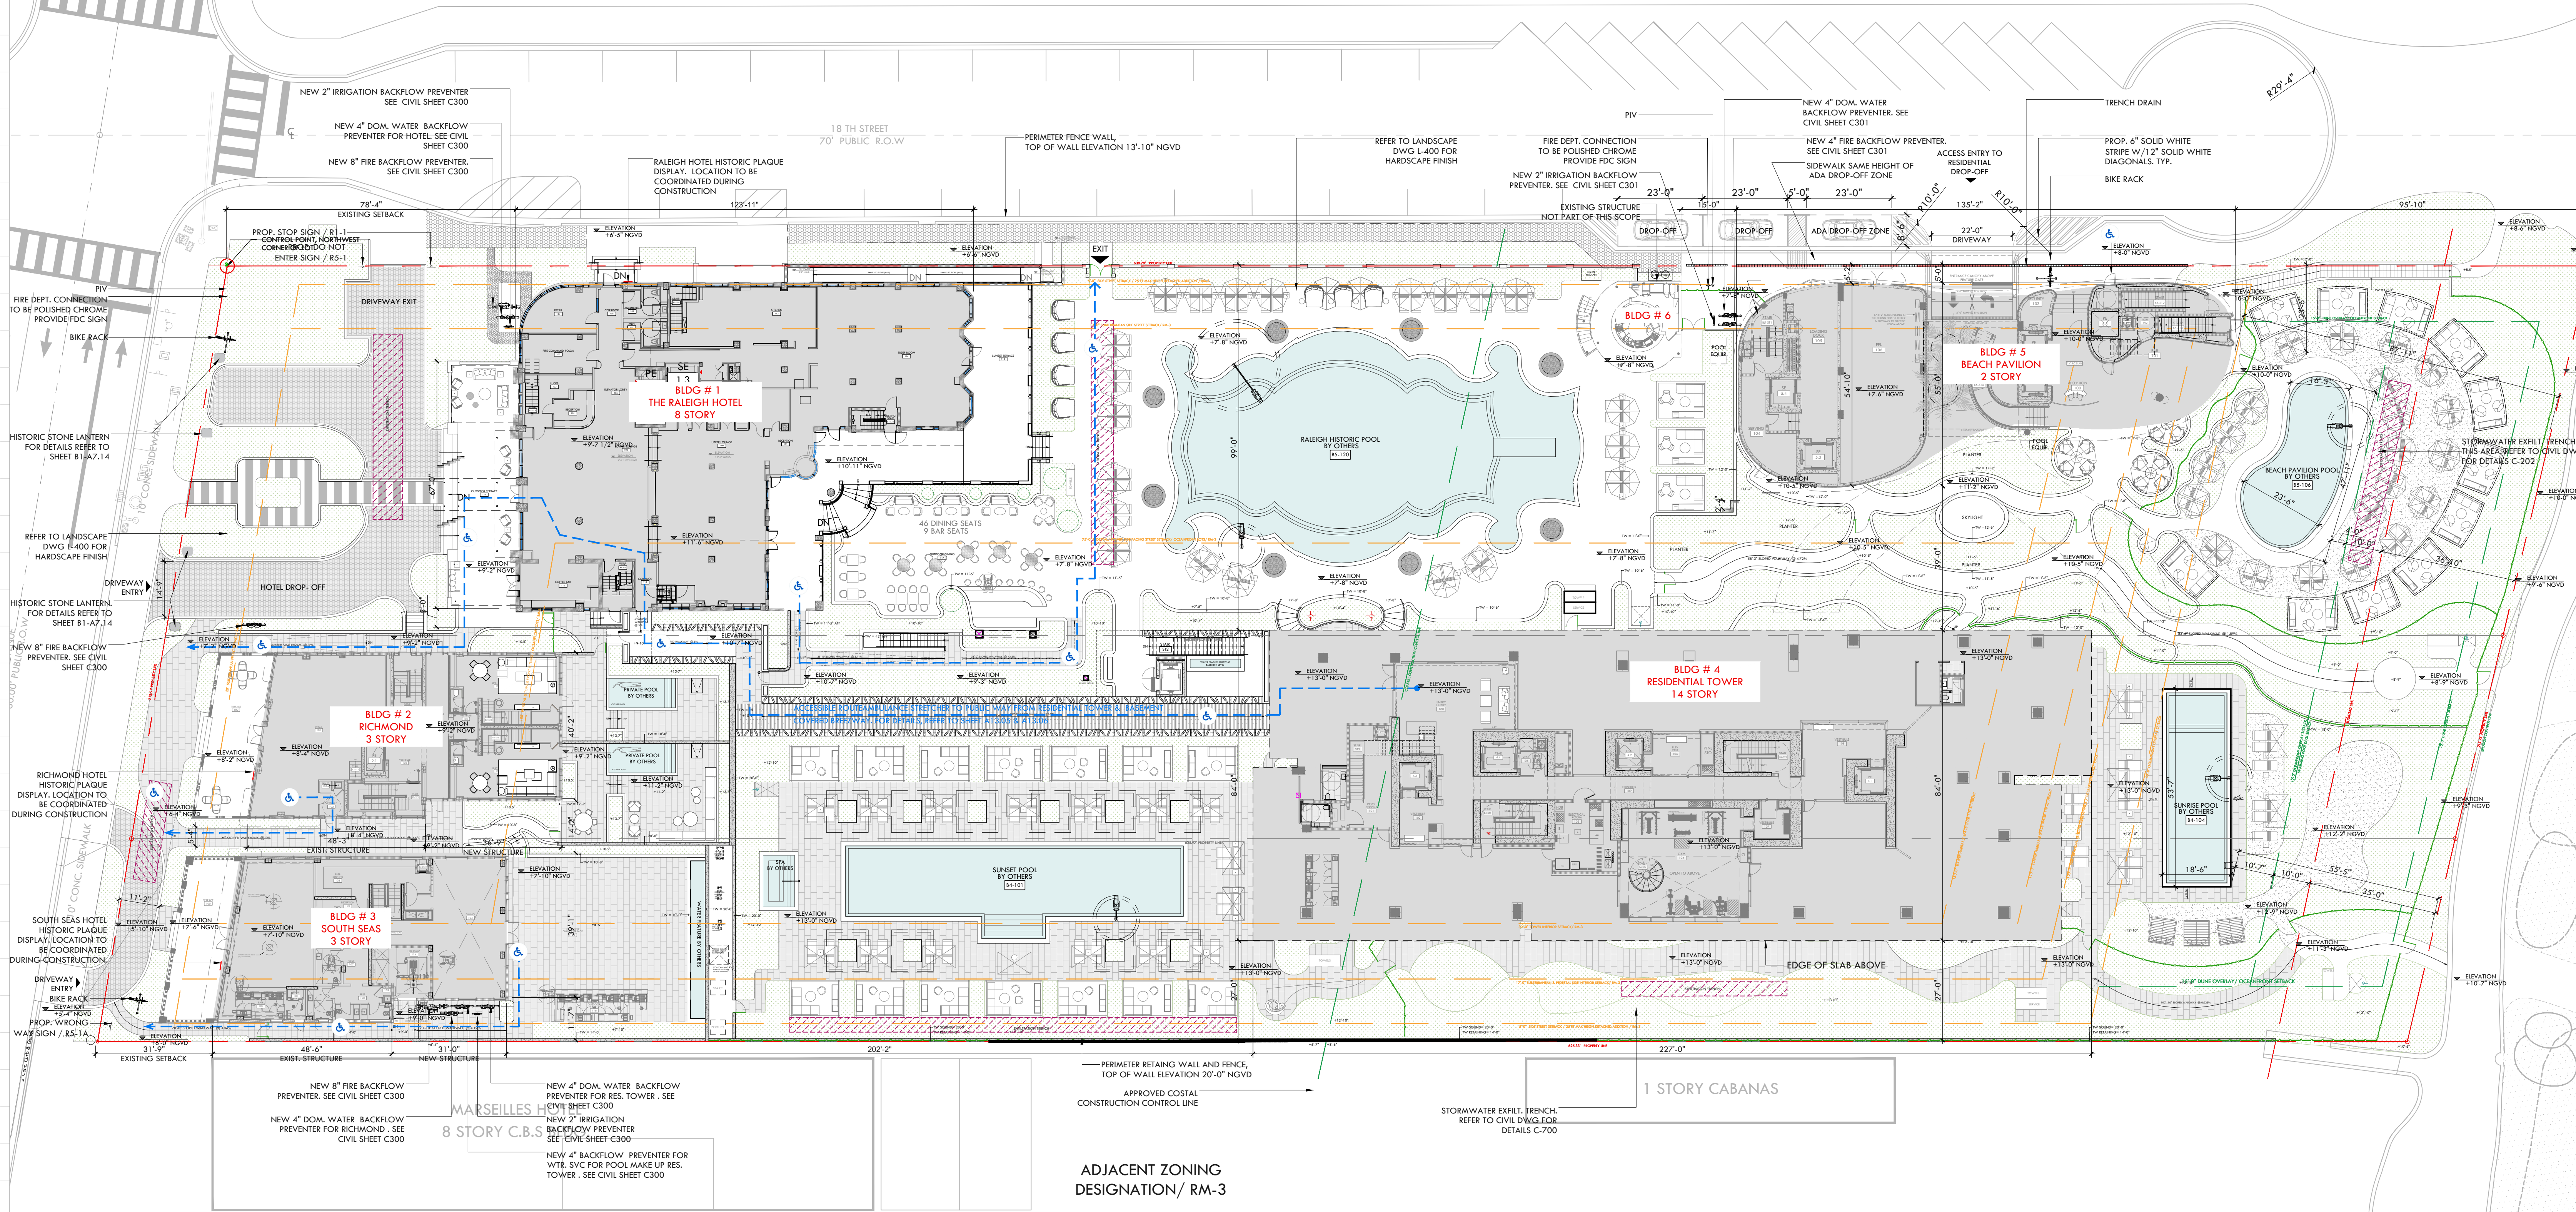

REV	DATE	REV	DATE
1		1	
2		2	
3		3	
4		4	
5		5	
6		6	
7		7	
8		8	
9		9	
10		10	

**RALEIGH MASTER PLAN**  
1775-1757-1751 COLLINS AVE  
MIAMI BEACH, FLORIDA 33139

**Owner:**  
Name: 8SD RALEIGH PROPCO LLC C/O SHVO  
Address: 745 FIFTH AVENUE  
Address: New York, NY 10151  
Address: 212.380.2100  
Address: info@shvo.com

**Consultant:**  
Name: INTERIOR DESIGNER  
Name: PETER MARINO ARCHITECT  
Address: 150 EAST 58TH STREET  
Address: NEW YORK, NY 10022  
Address: O: 212.752.5444

**Consultant:**  
Name: STRUCTURAL  
Name: DESIMONE CONSULTING ENGINEERS  
Address: 800 BRICKELL AVE, 6TH FLOOR  
Address: MIAMI, FL 33131  
Address: O: 212.532.2201

**Consultant:**  
Name: MEP  
Name: MG ENGINEERING- FL. CORP.  
Address: 2902 BISCAYNE BLVD.  
Address: MIAMI, FL 33137  
Address: O: 305.758.3833

**Consultant:**  
Name: CIVIL  
Name: OCEAN ENGINEERING  
Address: 8101 BISCAYNE BLVD. UNIT 508  
Address: MIAMI, FL 33138  
Address: O: 786.518.2008

**Consultant:**  
Name: LANDSCAPE ARCHITECT  
Name: ENEA GARDEN DESIGN INC.  
Address: 7500 NE 4th Court, Suite 104  
Address: MIAMI, FL 33138  
Address: 305.576.6702  
Address: info.miami@enea.ch

**Consultant:**  
Name: FIRE PROTECTION ENGINEERS  
Name: SLS CONSULTING, INC.  
Address: 2801 FLORIDA AVENUE, SUITE 18  
Address: MIAMI, FL 33132  
Address: O: 305.461.9852

**ARCHITECT:**  
Name: Kobi Karp Architecture and Interior Design, Inc.  
Address: 571 NW 28TH ST  
Address: Miami, Florida 33137 USA  
Address: Tel: +1(305) 573 1818  
Address: Fax: +1(305) 573 3766



**SITE PLAN**

Date: AUGUST 01, 2025	Sheet No.
Scale:	A2.00
Project: 1901	

**LEGAL DESCRIPTIONS**

**RALEIGH**  
Lots 9, 10, 11 and 12, in Block 28 of FISHER'S FIRST SUBDIVISION OF ALTON BEACH, according to the Plat thereof, as recorded in Plat Book 2, at Page 77, of the Public Records of Miami-Dade County, Florida.

**SOUTH SEAS**  
Commencing at the Northeast corner of Lot 8, Block 28, Fisher's First Subdivision of Alton Beach, recorded in Plat Book 2, at Page 77 of the Public Records of Dade County, Florida and thence S. 7 degrees 34 minutes 49 seconds W., along the Easterly line of aforementioned Lot 8 of said Block 28, a distance of 55.775 feet to a point on a line parallel to and five feet South of the North line of Lots 7 and 14 of said Block 28, also being the Point of Beginning, From the Point of Beginning, thence run S. 88 degrees 00 minutes 49.4 seconds W., along a line parallel to and five feet South of the North line of Lots 7 and 14 of said Block 28, a distance of 400 feet to a Found Drill Hole at a point on the West line of Lot 14 of said Block 28 said point also being on the East line of Collins Avenue, an 80 foot public right of way, thence run S. 7 degrees 39 minutes 49 seconds W., along the West line of Lots 14 and 15 of said Block 28 (and East line of the aforementioned Collins Avenue), a distance of 55.775 feet to a point on a line which is parallel to and ten feet South of the North line of Lots 6 and 15 of said Block 28; thence run N. 88 degrees 00 minutes 49.4 seconds E., along a line which is parallel to and ten feet South of the North line of Lots 6 and 15 of said Block 28, a distance of 625.19 feet to the Erosion Control Line of the Atlantic Ocean, said line being recorded in Plat Book 1 05 at Page 62 of the Public Records of Dade County, Florida; thence run N. 11 degrees 24 minutes 32.4 seconds E., along the said Erosion Control Line, a distance of 56.54 feet to a point on the extension Easterly of the Southerly line of the Northerly five feet of the above-mentioned Lots 7 and 14, Block 28; thence run S. 88 degrees 00 minutes 49.4 feet W., along the extension Easterly of the Southerly line of the Northerly five feet of the above-mentioned Lots 7 and 14, Block 28, a distance of 228.97 feet to the Point of Beginning.

**RICHMOND**  
Lots 8 and 13 and the North 5 feet of Lots 7 and 14 of Block 28 of FISHER'S FIRST SUBDIVISION OF ALTON BEACH, according to the plat thereof, recorded in Plat Book 2, Page 77 of the Public Records of Dade County, Florida; ALSO beginning at the North East corner of Lot 8, Block 28 of FISHER'S SUBDIVISION OF ALTON BEACH, according to the plat thereof recorded in Plat Book 2 at Page 77 of the Public Records of Dade County, Florida; thence Easterly along the North line of said Lot 8, Block 28 produced to the high water mark of the Atlantic Ocean; thence Southerly according to the high water mark of the Atlantic Ocean to a point on said high water mark at the intersection of the said high water mark and a line which is parallel to and 5 feet South of the South line of said Lot 8, Block 28 of said subdivision produced to the said high water mark; thence Westerly along said line which is parallel to and 5 feet South of the South line of said Lot 8 of Block 28 of the said subdivision produced, to a point at the intersection of the said line and the East line of said Block 28; thence Northerly along the East line of the said Block 28 to the point of beginning.

**PERVIOUS AREA CALCULATION**

**DUNE OVERLAY CALCULATION**  
7,824SF TOTAL AREA  
PERVIOUS AREA : 7,167 SF TOTAL (91.60%)  
REQUIRED PER CODE: (80%)

IMPERVIOUS AREA: 657 SF TOTAL (8.40%)  
MAX. PER CODE: (20%)

**OCEANFRONT OVERLAY CALCULATION**  
10,693 SF TOTAL AREA  
PERVIOUS AREA: 6,135 SF TOTAL (57.37%)  
REQUIRED PER CODE: (50%)

IMPERVIOUS AREA: 4,558 SF TOTAL (42.63%)  
MAX PER CODE: (50%)

FOR PERVIOUS DIAGRAM REF. TO LANDSCAPE PLAN PAGE L-200

**FIXTURE FOR POOL CALCULATION**

POOL #1: 2,750 SF / 50 PER OCC. = 55 OCC.		LAVATORIES		DRINKING FOUNTAIN	
MALE	FEMALE	MALE	FEMALE		
1 PER 75 = 1	1 PER 40 = 2	1 PER 200 = 1	1 PER 150 = 1	1 PER 1,000 = 1	


POOL #2: 7,745 SF / 50 PER OCC. = 16 OCC.		LAVATORIES		DRINKING FOUNTAIN	
MALE	FEMALE	MALE	FEMALE		
1 PER 75 = 1	1 PER 40 = 1	1 PER 200 = 1	1 PER 150 = 1	1 PER 1,000 = 1	

POOL #3: 750 SF / 50 PER OCC. = 15 OCC.		LAVATORIES		DRINKING FOUNTAIN	
MALE	FEMALE	MALE	FEMALE		
1 PER 75 = 1	1 PER 40 = 1	1 PER 200 = 1	1 PER 150 = 1	1 PER 1,000 = 1	

POOL #4: 1,684 SF / 50 PER OCC. = 34 OCC.		LAVATORIES		DRINKING FOUNTAIN	
MALE	FEMALE	MALE	FEMALE		
1 PER 75 = 1	1 PER 40 = 1	1 PER 200 = 1	1 PER 150 = 1	1 PER 1,000 = 1	



**2 | BIKE RACK DETAIL**

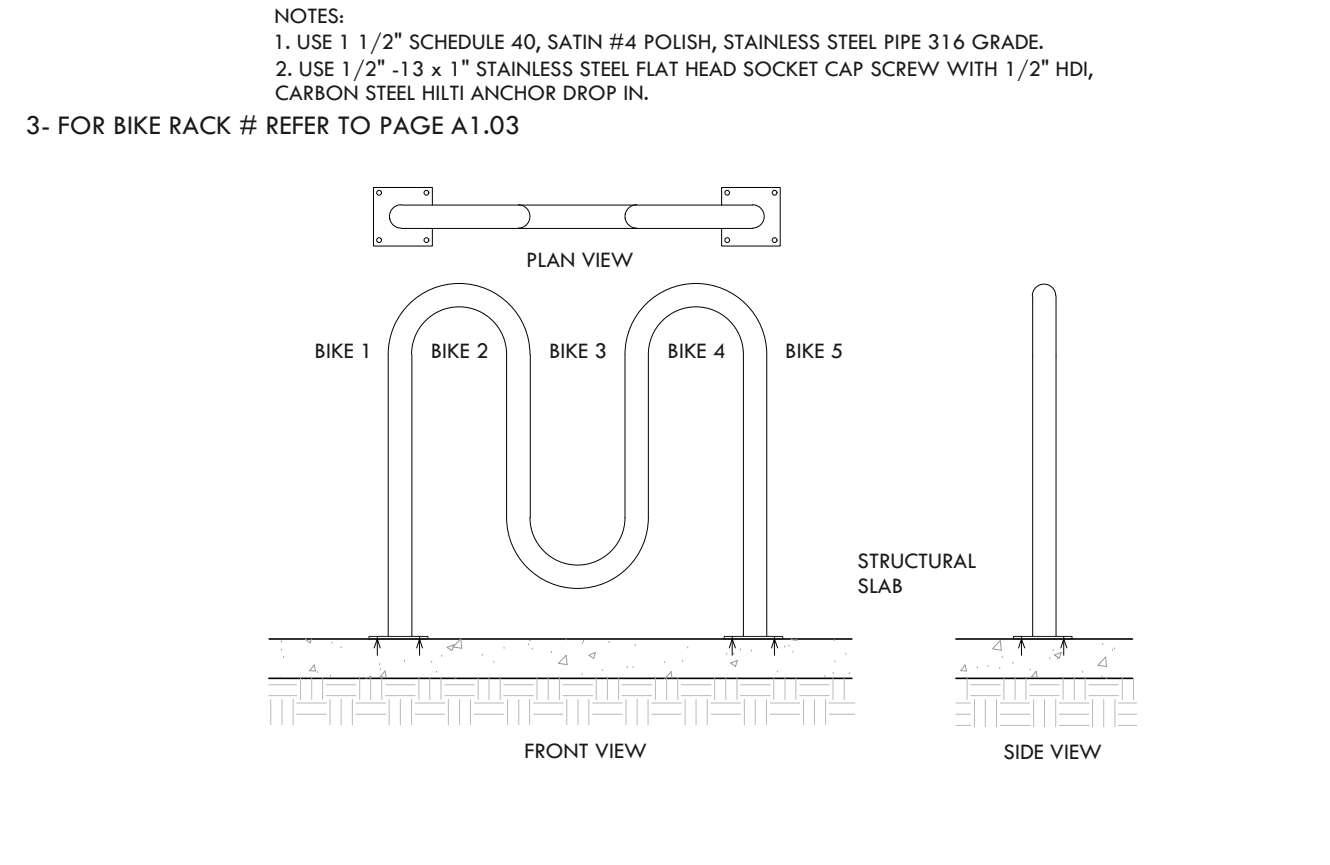SCALE: N.T.S.

# Attachment B

**Scenario - 1**

Scenario Name: Proposed Feb 2026

User Group:

Dev. phase: 1

No. of Years to 0

Project Traffic :

Analyst Note:

Warning: The time periods among the land uses do not appear to match.

**VEHICLE TRIPS BEFORE REDUCTION**

Land Use & Data Source	Location	IV	Size	Time Period	Method	Entry	Exit	Total
					Rate/Equation	Split%	Split%	
310 - Hotel	General	Rooms	86	Weekday, Peak Hour of Adjacent Street Traffic, One Hour Between 7 and 9 a.m.	Average	15	14	29
Data Source: Trip Generation Manual, 12th Ed	Urban/Suburban				0.34	52%	48%	
221 - Multifamily Housing (Mid-Rise) - Not Close	General	Dwelling Units	52	Weekday, Peak Hour of Adjacent Street Traffic, One Hour Between 7 and 9 a.m.	Best Fit (LIN)	3	11	14
Data Source: Trip Generation Manual, 12th Ed	Urban/Suburban				$T = 0.42(X) - 7.77$	23%	77%	
492 - Health/Fitness Club	General	1000 Sq. Ft. GFA	15.35	Weekday, Peak Hour of Adjacent Street Traffic, One Hour Between 7 and 9 a.m.	Best Fit (LOG)	18	17	35
Data Source: Trip Generation Manual, 12th Ed	Urban/Suburban				$\ln(T) = 0.68\ln(X) + 1.70$	51%	49%	
931 - Fine Dining Restaurant	General	Seats	659	Weekday, Peak Hour of Adjacent Street Traffic, One Hour Between 4 and 6 p.m.	Average	146	72	218
Data Source: Trip Generation Manual, 12th Ed	Urban/Suburban				0.33	67%	33%	
975 - Drinking Place	General	1000 Sq. Ft. GFA	7.529	Weekday, Peak Hour of Adjacent Street Traffic, One Hour Between 4 and 6 p.m.	Average	32	16	48
Data Source: Trip Generation Manual, 12th Ed	Urban/Suburban				6.44	66%	34%	
936 - Coffee/Donut Shop without Drive-Through	General	1000 Sq. Ft. GFA	0.28	Weekday, Peak Hour of Adjacent Street Traffic, One Hour Between 7 and 9 a.m.	Average	13	12	25
Data Source: Trip Generation Manual, 12th Ed	Urban/Suburban				91.02	51%	49%	
310(1) - Hotel	General	Rooms	86	Weekday, Peak Hour of Adjacent Street Traffic, One Hour Between 4 and 6 p.m.	Best Fit (LIN)	9	9	18
Data Source: Trip Generation Manual, 12th Ed	Urban/Suburban				$T = 0.85(X) - 55.22$	51%	49%	
221(1) - Multifamily Housing (Mid-Rise) - Not	General	Dwelling Units	52	Weekday, Peak Hour of Adjacent Street Traffic, One Hour Between 4 and 6 p.m.	Best Fit (LIN)	14	8	22
Data Source: Trip Generation Manual, 12th Ed	Urban/Suburban				$T = 0.36(X) + 3.07$	64%	36%	
492(1) - Health/Fitness Club	General	1000 Sq. Ft. GFA	15.35	Weekday, Peak Hour of Adjacent Street Traffic, One Hour Between 4 and 6 p.m.	Average	33	25	58
Data Source: Trip Generation Manual, 12th Ed	Urban/Suburban				3.77	57%	43%	
936(1) - Coffee/Donut Shop without Drive-	General	1000 Sq. Ft. GFA	0.28	Weekday, Peak Hour of Adjacent Street Traffic, One Hour Between 4 and 6 p.m.	Average	4	4	8
Data Source: Trip Generation Manual, 12th Ed	Urban/Suburban				31.53	50%	50%	





**Scenario - 2**

Scenario Name: As of Rights Feb 2026

User Group:

Dev. phase: 1

No. of Years to 0

Project Traffic :

Analyst Note:

Warning: The time periods among the land uses do not appear to match.

**VEHICLE TRIPS BEFORE REDUCTION**

Land Use & Data Source	Location	IV	Size	Time Period	Method	Entry	Exit	Total
					Rate/Equation	Split%	Split%	
310 - Hotel	General	Rooms	86	Weekday, Peak Hour of Adjacent Street Traffic, One Hour Between 7 and 9 a.m.	Average	15	14	29
Data Source: Trip Generation Manual, 12th Ed	Urban/Suburban				0.34	52%	48%	
221 - Multifamily Housing (Mid-Rise) - Not Close	General	Dwelling Units	84	Weekday, Peak Hour of Adjacent Street Traffic, One Hour Between 7 and 9 a.m.	Best Fit (LIN)	6	21	27
Data Source: Trip Generation Manual, 12th Ed	Urban/Suburban				$T = 0.42(X) - 7.77$	23%	77%	
492 - Health/Fitness Club	General	1000 Sq. Ft. GFA	15.35	Weekday, Peak Hour of Adjacent Street Traffic, One Hour Between 7 and 9 a.m.	Best Fit (LOG)	18	17	35
Data Source: Trip Generation Manual, 12th Ed	Urban/Suburban				$\ln(T) = 0.68\ln(X) + 1.70$	51%	49%	
931 - Fine Dining Restaurant	General	Seats	659	Weekday, Peak Hour of Adjacent Street Traffic, One Hour Between 4 and 6 p.m.	Average	146	72	218
Data Source: Trip Generation Manual, 12th Ed	Urban/Suburban				0.33	67%	33%	
975 - Drinking Place	General	1000 Sq. Ft. GFA	7.529	Weekday, Peak Hour of Adjacent Street Traffic, One Hour Between 4 and 6 p.m.	Average	32	16	48
Data Source: Trip Generation Manual, 12th Ed	Urban/Suburban				6.44	66%	34%	
936 - Coffee/Donut Shop without Drive-Through	General	1000 Sq. Ft. GFA	0.28	Weekday, Peak Hour of Adjacent Street Traffic, One Hour Between 7 and 9 a.m.	Average	13	12	25
Data Source: Trip Generation Manual, 12th Ed	Urban/Suburban				91.02	51%	49%	
310(1) - Hotel	General	Rooms	86	Weekday, Peak Hour of Adjacent Street Traffic, One Hour Between 4 and 6 p.m.	Best Fit (LIN)	9	9	18
Data Source: Trip Generation Manual, 12th Ed	Urban/Suburban				$T = 0.85(X) - 55.22$	51%	49%	
221(1) - Multifamily Housing (Mid-Rise) - Not	General	Dwelling Units	84	Weekday, Peak Hour of Adjacent Street Traffic, One Hour Between 4 and 6 p.m.	Best Fit (LIN)	21	12	33
Data Source: Trip Generation Manual, 12th Ed	Urban/Suburban				$T = 0.36(X) + 3.07$	64%	36%	
492(1) - Health/Fitness Club	General	1000 Sq. Ft. GFA	15.35	Weekday, Peak Hour of Adjacent Street Traffic, One Hour Between 4 and 6 p.m.	Average	33	25	58
Data Source: Trip Generation Manual, 12th Ed	Urban/Suburban				3.77	57%	43%	
936(1) - Coffee/Donut Shop without Drive-	General	1000 Sq. Ft. GFA	0.28	Weekday, Peak Hour of Adjacent Street Traffic, One Hour Between 4 and 6 p.m.	Average	4	4	8
Data Source: Trip Generation Manual, 12th Ed	Urban/Suburban				31.53	50%	50%	







# Commuting Characteristics by Sex

Note: This is a modified view of the original table produced by the U.S. Census Bureau. This download or printed version may have missing information from the original table.

Label	Census Tract 42.06; Miami-Dade County; Florida					
	Total		Male		Female	
	Estimate	Margin of Error	Estimate	Margin of Error	Estimate	Margin of Error
Workers 16 years and over	1,061	±642	729	±393	332	±27
MEANS OF TRANSPORTATION TO WORK						
Car, truck, or van	63.7%	±26.2	58.4%	±26.3	75.3%	±27.
Drove alone	63.3%	±26.5	57.9%	±26.6	75.3%	±27.
Carpooled	0.4%	±0.8	0.5%	±1.1	0.0%	±14.
In 2-person carpool	0.4%	±0.8	0.5%	±1.1	0.0%	±14.
In 3-person carpool	0.0%	±4.8	0.0%	±6.9	0.0%	±14.
In 4-or-more person carpool	0.0%	±4.8	0.0%	±6.9	0.0%	±14.
Workers per car, truck, or van	1.00	±0.01	1.00	±0.02	1.00	±0.0
Public transportation	3.0%	±4.1	3.2%	±3.7	2.7%	±5.
Walked	15.3%	±16.7	17.8%	±20.5	9.6%	±11.
Bicycle	3.0%	±4.5	3.3%	±5.9	2.4%	±5.
Taxi or ride-hailing services, motorcycle, or other means	4.0%	±3.9	5.1%	±4.8	1.5%	±3.
Worked from home	11.0%	±8.7	12.2%	±9.2	8.4%	±10.
PLACE OF WORK						
Workers 16 years and over who did not work from home	944	±636	640	±386	304	±27
VEHICLES AVAILABLE						
PERCENT ALLOCATED						

## Table Notes

### Key Table Information

**Table Title**

Commuting Characteristics by Sex

**Table ID**

ACSST5Y2024.S0801

**Survey/Program**

American Community Survey

**Year**

2024

**Dataset**

ACS 5-Year Estimates Subject Tables

**Source**

U.S. Census Bureau, 2024 American Community Survey, 5-Year Estimates

**Dataset Universe**

The dataset universe of the American Community Survey (ACS) is the U.S. resident population and housing. For more information about ACS residence rules, see the [ACS Design and Methodology Report](#)

. Note that each table describes the specific universe of interest for that set of estimates.

### Methodology

**Unit(s) of Observation**

American Community Survey (ACS) data are collected from individuals living in housing units and group quarters, and about housing units whether occupied or vacant. For more information about ACS sampling and data collection, see the

[ACS Design and Methodology Report](#)

**Geography Coverage**

ACS data generally reflect the geographic boundaries of legal and statistical areas as of January 1 of the estimate year. For more information, see

[Geography Boundaries by Year](#)

Estimates of urban and rural populations, housing units, and characteristics reflect boundaries of urban areas defined based on 2020 Census data. As a result, data for urban and rural areas from the ACS do not necessarily reflect the results of ongoing urbanization.

**Sampling**

The ACS consists of two separate samples: housing unit addresses and group quarters facilities. Independent housing unit address samples are selected for each county or county-equivalent in the U.S. and Puerto Rico, with sampling rates depending on a measure of size for the area. For more information on sampling in the ACS, see the

[Accuracy of the Data document](#)

**Confidentiality**

The Census Bureau has modified or suppressed some estimates in ACS data products to protect respondents' confidentiality. Title 13 United States Code, Section 9, prohibits the Census Bureau from publishing results in which an individual's data can be identified. For more information on confidentiality protection in the ACS, see the

[Accuracy of the Data document](#)

**Technical Documentation/Methodology**

Information about the American Community Survey (ACS) can be found on the

[ACS website](#)

. Supporting documentation including code lists, subject definitions, data accuracy, and statistical testing, and a full list of ACS tables and table shells (without estimates) can be found on the

[Technical Documentation](#)

section of the ACS website.

Sample size and data quality measures (including coverage rates, allocation rates, and response rates) can be found on the American Community Survey website in the

[Methodology](#)

section.

Data are based on a sample and are subject to sampling variability. The degree of uncertainty for an estimate arising from sampling variability is represented through the use of a margin of error. The value shown here is 90 percent margin of error. The margin of error can be interpreted roughly as providing a 90 percent probability that the interval defined by the estimate minus the margin of error and the estimate plus the margin of error (the lower and upper confidence bounds) contains the true value. In addition to sampling variability, the ACS estimates are subject to nonsampling error (for a discussion of nonsampling variability, see

[ACS Technical Documentation](#)

). The effect of nonsampling error is not represented in these tables.

Users must consider potential differences in geographic boundaries, questionnaire content or coding, or other methodological issues when comparing ACS data from different years. Statistically significant differences shown in ACS Comparison Profiles, or in data users' own analysis, may be the result of these differences and thus might not necessarily reflect changes to the social, economic, housing, or demographic characteristics being compared. For more information, see

[Comparing ACS Data](#)

**Weights**

ACS estimates are obtained from a raking ratio estimation procedure that results in the assignment of two sets of weights: a weight to each sample person record and a weight to each sample housing unit record. Estimates of person characteristics are based on the person weight. Estimates of family, household, and housing unit characteristics are based on the housing unit weight. For any given geographic area, a characteristic total is estimated by summing the weights assigned to the persons, households, families or housing units possessing the characteristic in the geographic area. For more information on weighting and estimation in the ACS, see 1

[Accuracy of the Data document](#)

.

Although the American Community Survey (ACS) produces population, demographic and housing unit estimates, the decennial census is the official source of population totals for April 1st of each decennial year. In between censuses, the Census Bureau's Population Estimates Program produces and disseminates the official estimates of the population for the nation, states, counties, cities, and towns and estimates of housing units and the group quarters population for states and counties.

## Table Information

### API Information

American Community Survey (ACS) data is available via API. For more information on available APIs, please see [Census Developers page](#) at

[API Information](#)

.

### Symbols

Explanation of Symbols:

-

The estimate could not be computed because there were an insufficient number of sample observations. For a ratio of medians estimate, one or both of the median estimates falls in the lowest interval or highest interval of an open-ended distribution. For a 5-year median estimate, the margin of error associated with a median was larger than the median itself.

N

The estimate or margin of error cannot be displayed because there were an insufficient number of sample cases in the selected geographic area.

(X)

The estimate or margin of error is not applicable or not available.

median-

The median falls in the lowest interval of an open-ended distribution (for example "2,500-")

median+

The median falls in the highest interval of an open-ended distribution (for example "250,000+").

\*\*

The margin of error could not be computed because there were an insufficient number of sample observations.

\*\*\*

The margin of error could not be computed because the median falls in the lowest interval or highest interval of an open-ended distribution.

\*\*\*\*\*

A margin of error is not appropriate because the corresponding estimate is controlled to an independent population or housing estimate. Effectively, the corresponding estimate has no sampling error and the margin of error may be treated as zero.

### Data-Specific Notes

The 12 selected states are Connecticut, Maine, Massachusetts, Michigan, Minnesota, New Hampshire, New Jersey, New York, Pennsylvania, Rhode Island, Vermont, and Wisconsin.

Workers include members of the Armed Forces and civilians who were at work last week.

When information is missing or inconsistent, the Census Bureau logically assigns an acceptable value using the response to a related question or questions. If a logical assignment is not possible, data are filled using a statistical process called allocation, which uses a similar individual or household to provide a donor value. The "Allocated" section is the number of respondents who received an allocated value for a particular subject.

## Additional Information

### Contact Information

Contact the Census Bureau Customer Help Center at 1-800-923-8282 or submit a question at [ask.census.gov](https://ask.census.gov).

### Suggested Citation


U.S. Census Bureau. "Commuting Characteristics by Sex" American Community Survey, ACS 5-Year Estimates Subject Tables, Table S0801, 2024, <https://data.census.gov/table/ACSST5Y2024.S0801?q=S0801>: Accessed February 03, 2026.



# Attachment C



# MIAMI BEACH TROLLEY

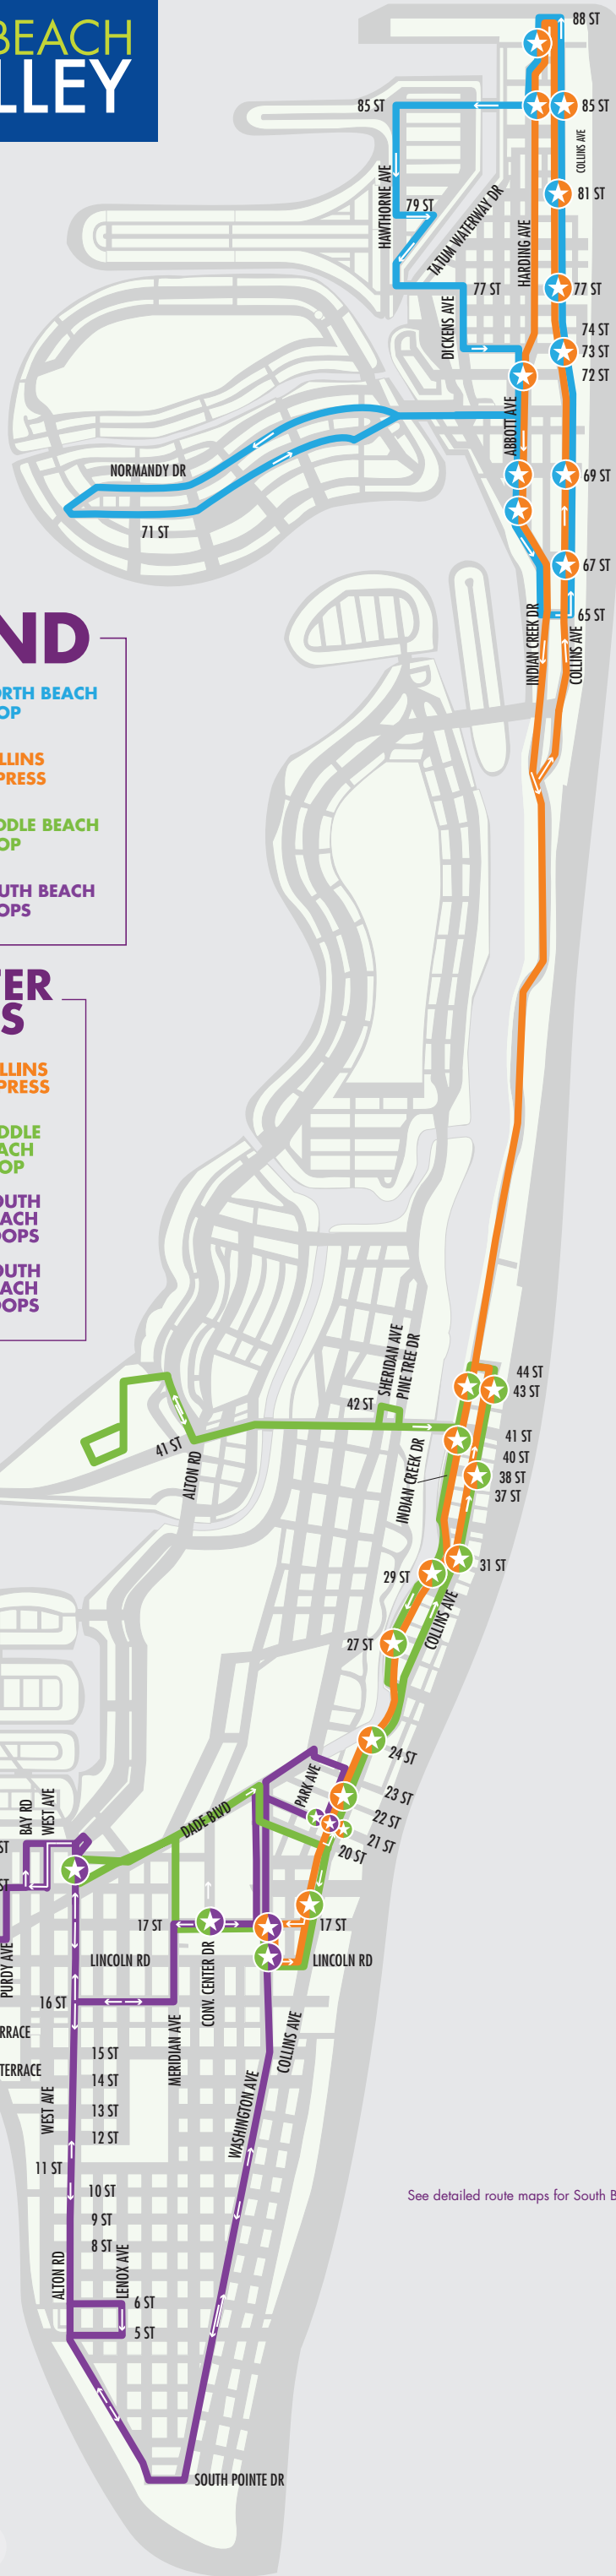

## LEGEND

- NORTH BEACH LOOP
- COLLINS EXPRESS
- MIDDLE BEACH LOOP
- SOUTH BEACH LOOPS

## TRANSFER POINTS


- NORTH BEACH LOOP
- COLLINS EXPRESS
- MIDDLE BEACH LOOP
- SOUTH BEACH LOOPS



See detailed route maps for South Beach Loops ▶


### SOUTH BEACH LOOP - A

*Clockwise*

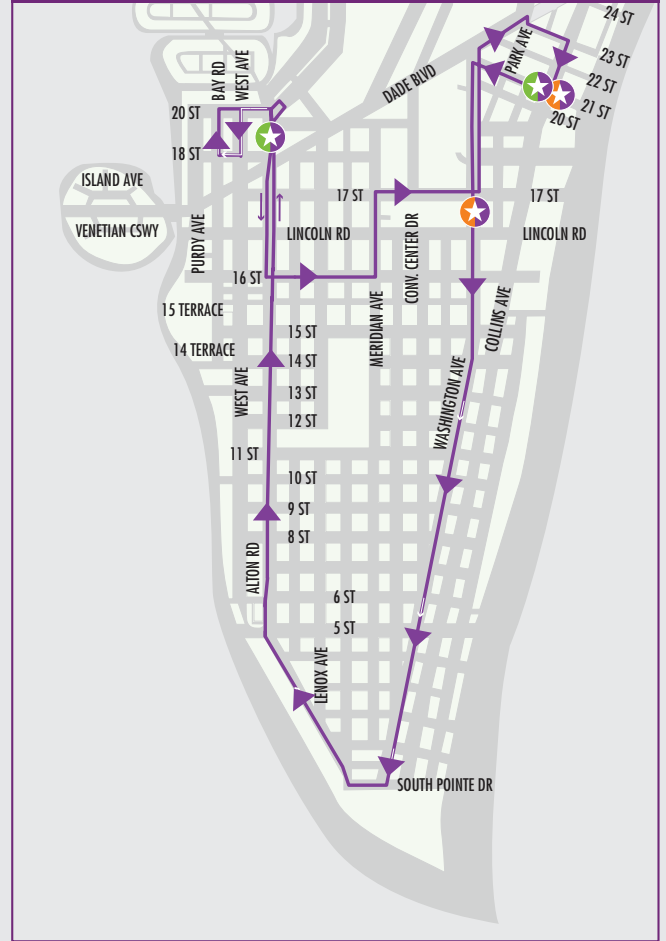

### SOUTH BEACH LOOP - B

*Counter Clockwise*

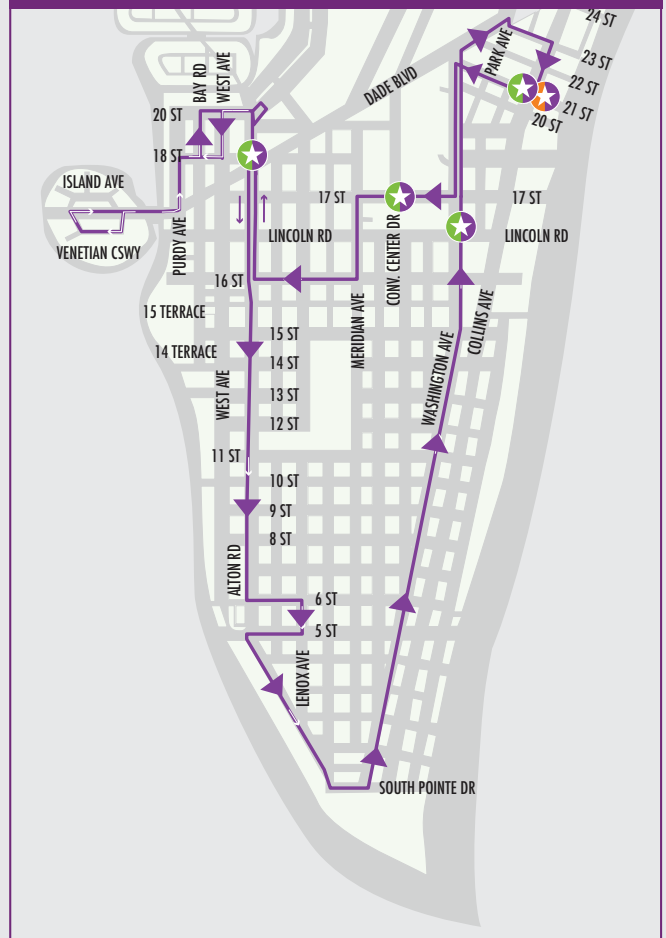

# SERVICE FREQUENCIES

FRECUENCIAS DE SERVICIO / FREKANS SÈVS YO

	FROM DESDE / DE	TO HASTA / A	EVERY CADA / CHAK
<b>WEEKDAY</b> DIAS LABORABLES LASEMÈN	5:30 a.m.	7:00 p.m.	30 min
	7:00 p.m.	10:00 p.m.	60 min
<b>SATURDAY</b> SÁBADO SAMDI	6:00 a.m.	7:00 p.m.	30 min
	7:00 p.m.	10:00 p.m.	60 min
<b>SUNDAY</b> DOMINGO DIMANCH	6:00 a.m.	7:00 p.m.	30 min
	7:00 p.m.	10:00 p.m.	60 min

**Frequencies are approximate and may vary depending on traffic and road conditions.**  
Las frecuencias son aproximadas, pues dependen del tráfico y otras condiciones de las vías.  
Asosye yo apwoksimatif epi yo ka varye selon kondisyon sikilasyon sou wout yo.



**MetroCONNECT**  
**YOUR FREE AND DIRECT CONNECTION TO MIAMI-DADE TRANSIT**

SCAN TO DOWNLOAD THE APP OR CALL  
**786-321-5842**



MIAMI-DADE COUNTY  
Powered by VIA

**Language Assistance:** Miami-Dade Transit (MDT) is committed to providing information about its transit services to passengers with limited English as part of its non-discrimination program. MDT publishes route information in Spanish and Haitian Creole and offers assistance in both languages at our Call Center at 3-1-1 or 305- 468-5900. For more information, call MDT's Office of Civil Rights & Labor Relations at 786-469-5486.

Miami-Dade County provides equal access and equal opportunity in employment and does not discriminate on the basis of disability in its programs or services. Auxiliary aids and services for communication are available with five days' advance notice. For material in alternate format (audiotape, Braille or computer disk), a signlanguage interpreter or other accommodations, please contact: Miami-Dade Transit, Office of Civil Rights and Labor Relations, 701 NW 1st Court, Suite 1700, Miami, FL 33136. Attention: ADA Coordinator. Telephone: 786-469-5225, Fax: 786-469-5589. E-mail: DTPW-ADA@miamidadegov.

**Español:** El Departamento de Transporte Público de Miami-Dade (MDT, su sigla en inglés) está dedicado a proveer información sobre sus servicios a los pasajeros que no hablan inglés. MDT publica información sobre sus rutas de autobús en español y creole haitiano y ofrece asistencia en ambos idiomas en nuestro Centro de Llamadas en el 3-1-1 o 305-468-5900. Para más información, llame la Oficina de Derechos Humanos y Relaciones Laborales de MDT al 786-469-5486.

El Condado de Miami-Dade ofrece igualdad de acceso y de oportunidades en el empleo y no practica la discriminación por discapacidad, en sus programas o servicios. Los dispositivos y servicios de ayuda auditiva para la comunicación están disponibles previa solicitud, con cinco días de anticipación. Para obtener materiales en formato alternativo (cinta de audio, Braille o disco de computadora), para solicitar un intérprete del lenguaje de las señas u otros servicios similares sírvase llamar a: Transporte de Miami-Dade, Oficina de Derechos Civiles y Relaciones Laborales, 701 NW 1st Court, Suite 1700, Miami, FL 33136. Atención: ADA Coordinator. Teléfono: 786-469-5225, Fax: 786-469-5589. Correo electrónico: DTPW-ADA@miamidadegov.

**Kreyòl Ayisyen:** Miami-Dade Transit (MDT) angaje li a bay pasaje ak konsansan limite an Anglè yo tout enfòmasyon sou sèvis transpò piblik nan lang pa yo. MDT pibliye enfòmasyon sou trajè otobis yo an Espanyòl ak an Kreyòl Ayisyen epi li bay asistans nan toude lang yo nan Sant Repons nou an 3-1-1 oswa 305-468-5900. Pou plis enfòmasyon, rele Biwo Dwa Sivik ak Relasyon Travay MDT la nan 786-469-5486.

Konte Miami-Dade bay aksè ak opòtinite egal ego nan anplwa epi li pa fè diskriminasyon baze sou enfi mite nan pwogram li yo ak sèvis li yo. Aparèy ak sèvis komunikasyon pou moun ki pa tande/wè byen yo disponib ak yon preyavi senk jou. Pou jwenn dokiman nan lòt fòm (tep odyo, Bray oswa disk konpit), sèvis yon entèprèt ki pale lang siy oswa lòt akomodasyon, tanpri kontakte: Miami-Dade Transit, Biwo Dwa Civil ak Relasyon Travay, 701 NW 1st Court, Suite 1700, Miami, FL 33136. Atansyon: ADA Coordinator. Telefòn: 786-469-5225, Faks: 786-469-5589. Imel: DTPW-ADA@miamidadegov.



**miamidadegov/transportation**  
Information • Información • Enfòmasyon  
311 (305.468.5900) TTY/Florida Relay: 711

Download on the App Store | GET IT ON Google Play

@GoMiamiDade | GO Miami-Dade Transit



MARCH 2025 | MARZO 2025 | MAS 2025

- Local service seven days a week.
- Travels from Mt. Sinai Medical Center to Omni Metrobus Terminal / Adrienne Arsht Center Metromover Station along Collins Ave, Washington Ave, and the MacArthur Causeway.



- Servicio local los siete días de la semana.
- Va desde Mt. Sinai Medical Center hasta la terminal Omni del Metrobús/estación Adrienne Arsht Center del Metromover, pasando por Collins Ave, Washington Ave y MacArthur Causeway.

- Sèvis lokal sèt jou sou sèt.
- Vwayaje soti nan Mt. Sinai Medical Center pou rive nan Omni Metrobus Terminal / Adrienne Arsht Center Metromover Station sou Collins Ave, Washington Ave, ak MacArthur Causeway.



MORE INFORMATION  
MÁS INFORMACIÓN | PLUS ENFÒMASYON


DRIVE LESS. LIVE MORE.™





DEPARTMENT OF TRANSPORTATION AND PUBLIC WORKS



# 14

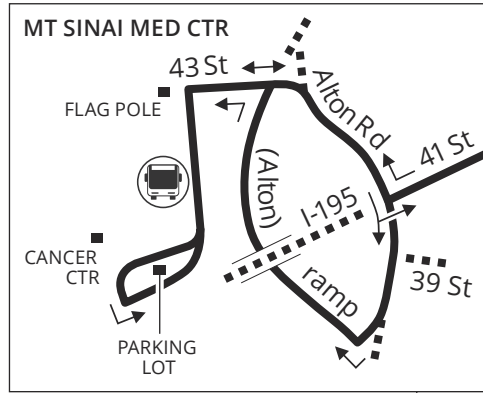

MID BEACH

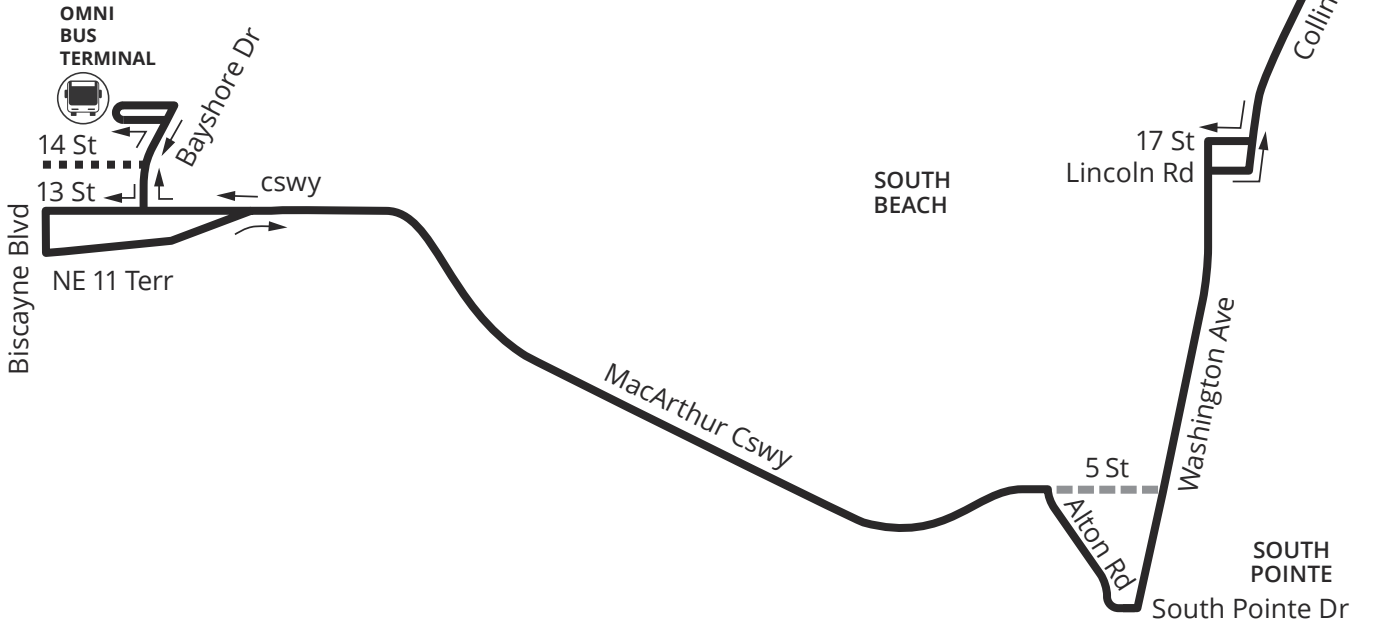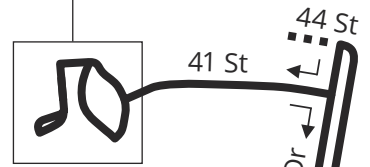

NORTH

11/2023

# SERVICE FREQUENCIES

## FRECUENCIAS DE SERVICIO / FREKANS SÈVIS YO

	FROM DESDE / DE	TO HASTA / A	EVERY CADA / CHAK
<b>WEEKDAY</b> DIAS LABORABLES LASEMÈN	4:00 a.m.	6:00 a.m.	30 min (36+36A) 60 min (36) 60 min (36A)
	6:00 a.m.	10:00 p.m.	15 min (36+36A) 30 min (36) 30 min (36A)
	10:00 p.m.	12:00 a.m.	30 min (36+36A) 60 min (36) 60 min (36A)
<b>SATURDAY</b> SÁBADO SAMDI	5:00 a.m.	7:00 a.m.	30 min (36+36A) 60 min (36) 60 min (36A)
	7:00 a.m.	10:00 p.m.	15 min (36+36A) 30 min (36) 30 min (36A)
	10:00 p.m.	12:00 a.m.	30 min (36+36A) 60 min (36) 60 min (36A)
<b>SUNDAY</b> DOMINGO DIMANCH	5:00 a.m.	6:00 a.m.	60 min (36A)
	6:00 a.m.	8:00 a.m.	30 min (36+36A) 60 min (36) 60 min (36A)
	8:00 a.m.	8:00 p.m.	20 min (36+36A) 40 min (36) 40 min (36A)
	8:00 p.m.	12:00 a.m.	60 min (36A)

Frequencies are approximate and may vary depending on traffic and road conditions. Las frecuencias son aproximadas, pues dependen del tráfico y otras condiciones de las vías. Asosye yo apwoksimatif epi yo ka varye selon kondisyon sikilasyon sou wout yo.

**Language Assistance:** Miami-Dade Transit (MDT) is committed to providing information about its transit services to passengers with limited English as part of its non-discrimination program. MDT publishes route information in Spanish and Haitian Creole and offers assistance in both languages at our Call Center at 3-1-1 or 305-468-5900. For more information, call MDT's Office of Civil Rights & Labor Relations at 786-469-5486.

Miami-Dade County provides equal access and equal opportunity in employment and does not discriminate on the basis of disability in its programs or services. Auxiliary aids and services for communication are available with five days' advance notice. For material in alternate format (audiotape, Braille or computer disk), a signlanguage interpreter or other accommodations, please contact: Miami-Dade Transit, Office of Civil Rights and Labor Relations, 701 NW 1st Court, Suite 1700, Miami, FL 33136. Attention: ADA Coordinator. Telephone: 786-469-5225, Fax: 786-469-5589. E-mail: DTPW-ADA@miamidadegov.

**Español:** El Departamento de Transporte Público de Miami-Dade (MDT, su sigla en inglés) está dedicado a proveer información sobre sus servicios a los pasajeros que no hablan inglés. MDT publica información sobre sus rutas de autobús en español y creole haitiano y ofrece asistencia en ambos idiomas en nuestro Centro de Llamadas en el 3-1-1 o 305-468-5900. Para más información, llame la Oficina de Derechos Humanos y Relaciones Laborales de MDT al 786-469-5486.

El Condado de Miami-Dade ofrece igualdad de acceso y de oportunidades en el empleo y no practica la discriminación por discapacidad, en sus programas o servicios. Los dispositivos y servicios de ayuda auditiva para la comunicación están disponibles previa solicitud, con cinco días de anticipación. Para obtener materiales en formato alternativo (cinta de audio, Braille o disco de computadora), para solicitar un intérprete del lenguaje de las señas u otros servicios similares sírvase llamar a: Transporte de Miami-Dade, Oficina de Derechos Civiles y Relaciones Laborales, 701 NW 1st Court, Suite 1700, Miami, FL 33136. Atención: ADA Coordinator. Teléfono: 786-469-5225, Fax: 786-469-5589. Correo electrónico: DTPW-ADA@miamidadegov.

**Kreyòl Ayisyen:** Miami-Dade Transit (MDT) angaje li a bay pasaje ak konsansan limite an Anglè yo tout enfòmasyon sou sèvis transpò piblik nan lang pa yo. MDT pibliye enfòmasyon sou trajè otobis yo an Espanyòl ak an Kreyòl Ayisyen epi li bay asistans nan toude lang yo nan Sant Repons nou an 3-1-1 oswa 305-468-5900. Pou plis enfòmasyon, rele Biwo Dwa Sivik ak Relasyon Travay MDT la nan 786-469-5486.

Konte Miami-Dade bay aksè ak opòtinite egal ego nan anplwa epi li pa fè diskriminasyon baze sou enfi mite nan pwogram li yo ak sèvis li yo. Aparèy ak sèvis kominikasyon pou moun ki pa tande/wè byen yo disponib ak yon preyavi senk jou. Pou jwenn dokiman nan lòt fòm (tep odyo, Bray oswa disk konpit), sèvis yon entèprèt ki pale lang siy oswa lòt akomodasyon, tanpri kontakte: Miami-Dade Transit, Biwo Dwa Civil ak Relasyon Travay, 701 NW 1st Court, Suite 1700, Miami, FL 33136. Atansyon: ADA Coordinator. Telefòn: 786-469-5225, Faks: 786-469-5589. Imel: DTPW-ADA@miamidadegov.



[miamidadegov/transportation](https://miamidadegov/transportation)


Information • Información • Enfòmasyon  
311 (305.468.5900) TTY/Florida Relay: 711



@GoMiamiDade



GO Miami-Dade Transit

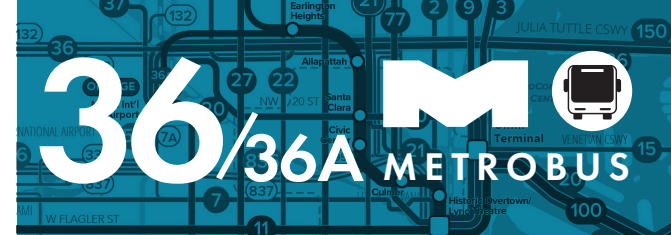

MARCH 2024 | MARZO 2024 | MAS 2024

- Local service seven days a week.
- Travels from Downtown Doral to South Beach along NW/NE 36 St, the Julia Tuttle Causeway and Collins Ave.
- Route 36A travels from Miami International Airport station.
- Stops include Allapattah Metrorail station.



- Servicio local los siete días de la semana.
- Va desde el downtown del Doral hasta South Beach, pasando por NW/NE 36 St, Julia Tuttle Causeway y Collins Ave.
- La ruta 36A comienza en la estación del Aeropuerto Internacional de Miami.
- Con parada en la estación de Allapattah del Metrorail.



- Sèvis lokal sèt jou sou sèt.
- Vwayaje soti nan Downtown Doral rive nan South Beach sou NW/NE 36 St, Julia Tuttle Causeway ak Collins Ave.
- Wout 36A vwayaje soti nan estasyon Ayewopò Entènasyonal Miami.
- Arè yo gen ladan estasyon Allapattah Metrorail.



MORE INFORMATION  
MÁS INFORMACIÓN | PLUS ENFOMASYON





DRIVE LESS. LIVE MORE.™



DEPARTMENT OF TRANSPORTATION AND PUBLIC WORKS



# 36/36A

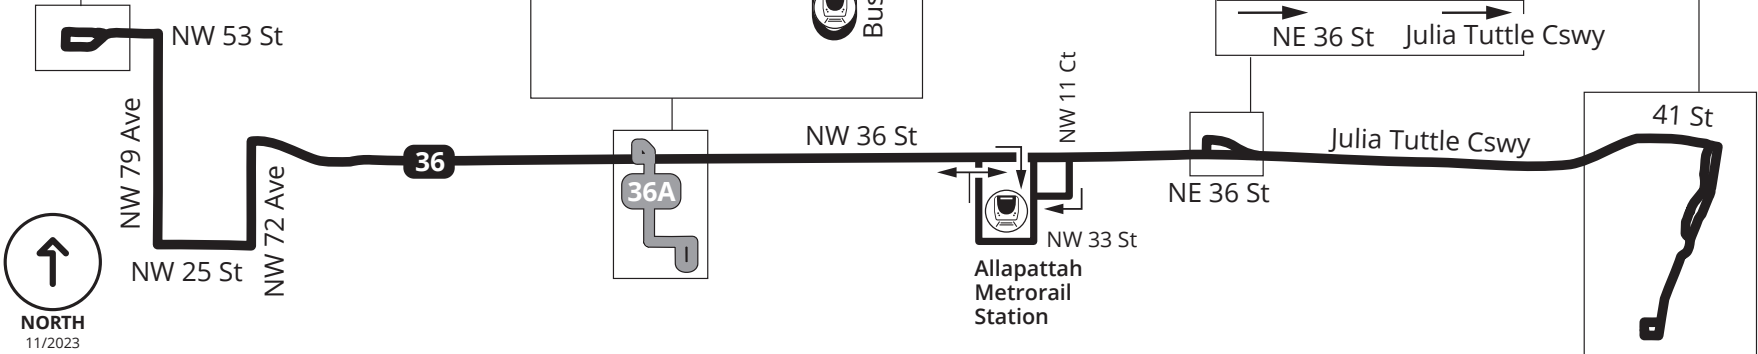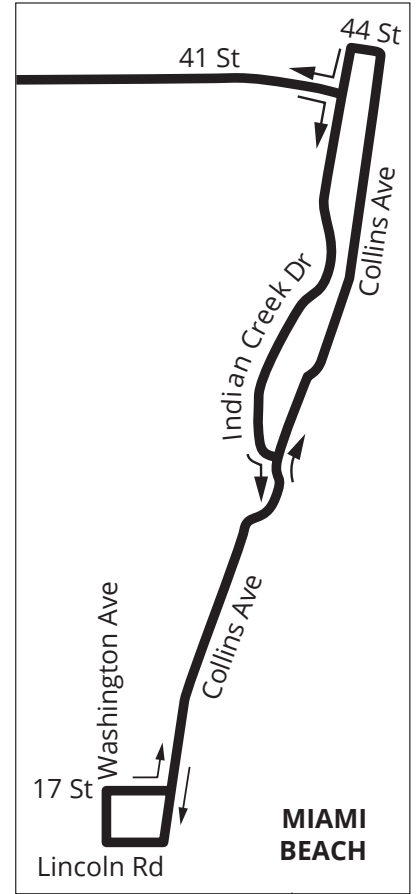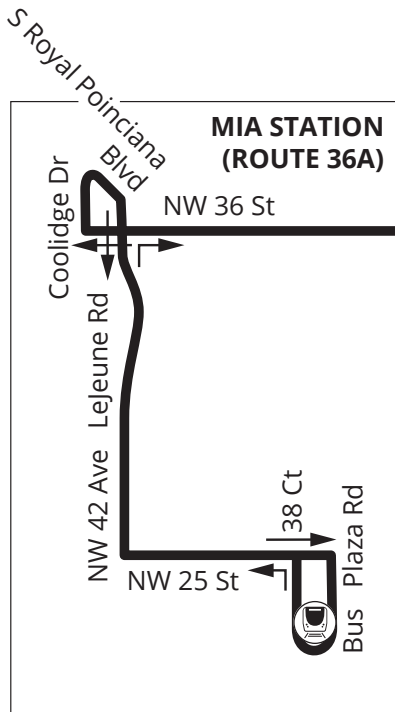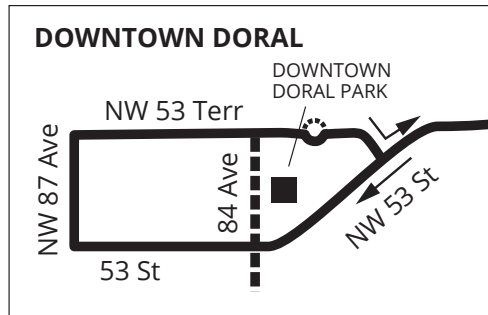

# SERVICE FREQUENCIES

FRECUENCIAS DE SERVICIO / FREKANS SÈVIS YO

	FROM DESDE / DE	TO HASTA / A	EVERY CADA / CHAK
<b>WEEKDAY</b> DIAS LABORABLES LASEMÈN	12:00 a.m.	4:00 a.m.	60 min (Northside-M Beach)
	4:00 a.m.	6:00 a.m.	30 min (Hialeah-M Beach)
	6:00 a.m.	10:00 p.m.	15 min (Hialeah-M Beach)
	10:00 p.m.	12:00a.m.	30 min (Hialeah-M Beach)
<b>SATURDAY</b> SÁBADO SAMDI	12:00 a.m.	5:00 a.m.	60 min (Northside-M Beach)
	5:00 a.m.	7:00 a.m.	30 min (Hialeah-M Beach)
	7:00 a.m.	10:00 p.m.	15 min (Hialeah-M Beach)
	10:00 p.m.	12:00 a.m.	30 min (Hialeah-M Beach)
<b>SUNDAY</b> DOMINGO DIMANCH	12:00 a.m.	5:00 a.m.	60 min (Northside-M Beach)
	5:00 a.m.	8:00 a.m.	30 min (Hialeah-M Beach)
	8:00 a.m.	8:00 p.m.	20 min (Hialeah-M Beach)
	8:00 p.m.	12:00 a.m.	60 min (Hialeah-M Beach)

Frequencies are approximate and may vary depending on traffic and road conditions. Las frecuencias son aproximadas, pues dependen del tráfico y otras condiciones de las vías. Asosye yo apwaksimatif epi yo ka varye selon kondisyon sikilasyon sou wout yo.

**Language Assistance:** Miami-Dade Transit (MDT) is committed to providing information about its transit services to passengers with limited English as part of its non-discrimination program. MDT publishes route information in Spanish and Haitian Creole and offers assistance in both languages at our Call Center at 3-1-1 or 305- 468-5900. For more information, call MDT's Office of Civil Rights & Labor Relations at 786-469-5486.

Miami-Dade County provides equal access and equal opportunity in employment and does not discriminate on the basis of disability in its programs or services. Auxiliary aids and services for communication are available with five days' advance notice. For material in alternate format (audiotape, Braille or computer disk), a signlanguage interpreter or other accommodations, please contact: Miami-Dade Transit, Office of Civil Rights and Labor Relations, 701 NW 1st Court, Suite 1700, Miami, FL 33136. Attention: ADA Coordinator. Telephone: 786-469-5225, Fax: 786-469-5589. E-mail: DTPW-ADA@miamidade.gov.

**Español:** El Departamento de Transporte Público de Miami-Dade (MDT, su sigla en inglés) está dedicado a proveer información sobre sus servicios a los pasajeros que no hablan inglés. MDT publica información sobre sus rutas de autobús en español y creole haitiano y ofrece asistencia en ambos idiomas en nuestro Centro de Llamadas en el 3-1-1 o 305-468-5900. Para más información, llame la Oficina de Derechos Humanos y Relaciones Laborales de MDT al 786-469-5486.

El Condado de Miami-Dade ofrece igualdad de acceso y de oportunidades en el empleo y no practica la discriminación por discapacidad, en sus programas o servicios. Los dispositivos y servicios de ayuda auditiva para la comunicación están disponibles previa solicitud, con cinco días de anticipación. Para obtener materiales en formato alternativo (cinta de audio, Braille o disco de computadora), para solicitar un intérprete del lenguaje de las señas u otros servicios similares sírvase llamar a: Transporte de Miami-Dade, Oficina de Derechos Civiles y Relaciones Laborales, 701 NW 1st Court, Suite 1700, Miami, FL 33136. Atención: ADA Coordinator. Teléfono: 786-469-5225, Fax: 786-469-5589. Correo electrónico: DTPW-ADA@miamidade.gov.

**Kreyòl Ayisyen:** Miami-Dade Transit (MDT) angaje li a bay pasaje ak konesans limite an Anglè yo tout enfòmasyon sou sèvis transpò piblik nan lang pa yo. MDT pibliye enfòmasyon sou trajè otobis yo an Espanyòl ak an Kreyòl Ayisyen epi li bay asistans nan toude lang yo nan Sant Repons nou an 3-1-1 oswa 305-468-5900. Pou plis enfòmasyon, rele Biwo Dwa Sivik ak Relasyon Travay MDT la nan 786-469-5486.

Konte Miami-Dade bay aksè ak opòtinite egal ego nan anplwa epi li pa fè diskriminasyon baze sou enfi mite nan pwogram li yo ak sèvis li yo. Aparèy ak sèvis kominikasyon pou moun ki pa tande/wè byen yo disponib ak yon preyavi senk jou. Pou jwenn dokiman nan lòt fòm (tep odyo, Bray oswa disk konpit), sèvis yon entèprèt ki pale lang siy oswa lòt akomodasyon, tanpri kontakte: Miami-Dade Transit, Biwo Dwa Civil ak Relasyon Travay, 701 NW 1st Court, Suite 1700, Miami, FL 33136. Atansyon: ADA Coordinator. Telefòn: 786-469-5225, Faks: 786-469-5589. Imel: DTPW-ADA@miamidade.gov.



[miamidade.gov/transportation](https://miamidade.gov/transportation)


Information • Información • Enfòmasyon  
311 (305.468.5900) TTY/Florida Relay: 711



@GoMiamiDade



GO Miami-Dade Transit

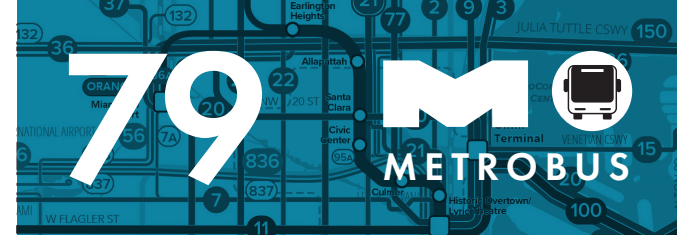

APRIL 2024 ABRIL 2024 | AVRIL 2024

- Local service seven days a week.
- Travels from Hialeah Metrorail Station to South Beach along NW/NE 79 St, the 79th Street Causeway and Collins Ave
- Overnight trips travel from Northside Metrorail Station



- Servicio local los siete días de la semana.
- Va desde la estación de Hialeah del Metrorail hasta South Beach, pasando por NW/NE 79 St, 79th Street Causeway y Collins Ave.
- En el horario nocturno el recorrido comienza en la estación Northside del Metrorail.

- Sèvis lokal sèt jou sou sèt.
- Vwayaje soti nan estasyon Hialeah Metrorail pou rive nan South Beach sou NW/NE 79 St, 79th Street Causeway ak Collins Ave.
- Vwayaj lannwit yo fèt soti nan estasyon Northside Metrorail.




MORE INFORMATION  
MÁS INFORMACIÓN | PLUS ENFÒMASYON



DEPARTMENT OF TRANSPORTATION AND PUBLIC WORKS



# 79

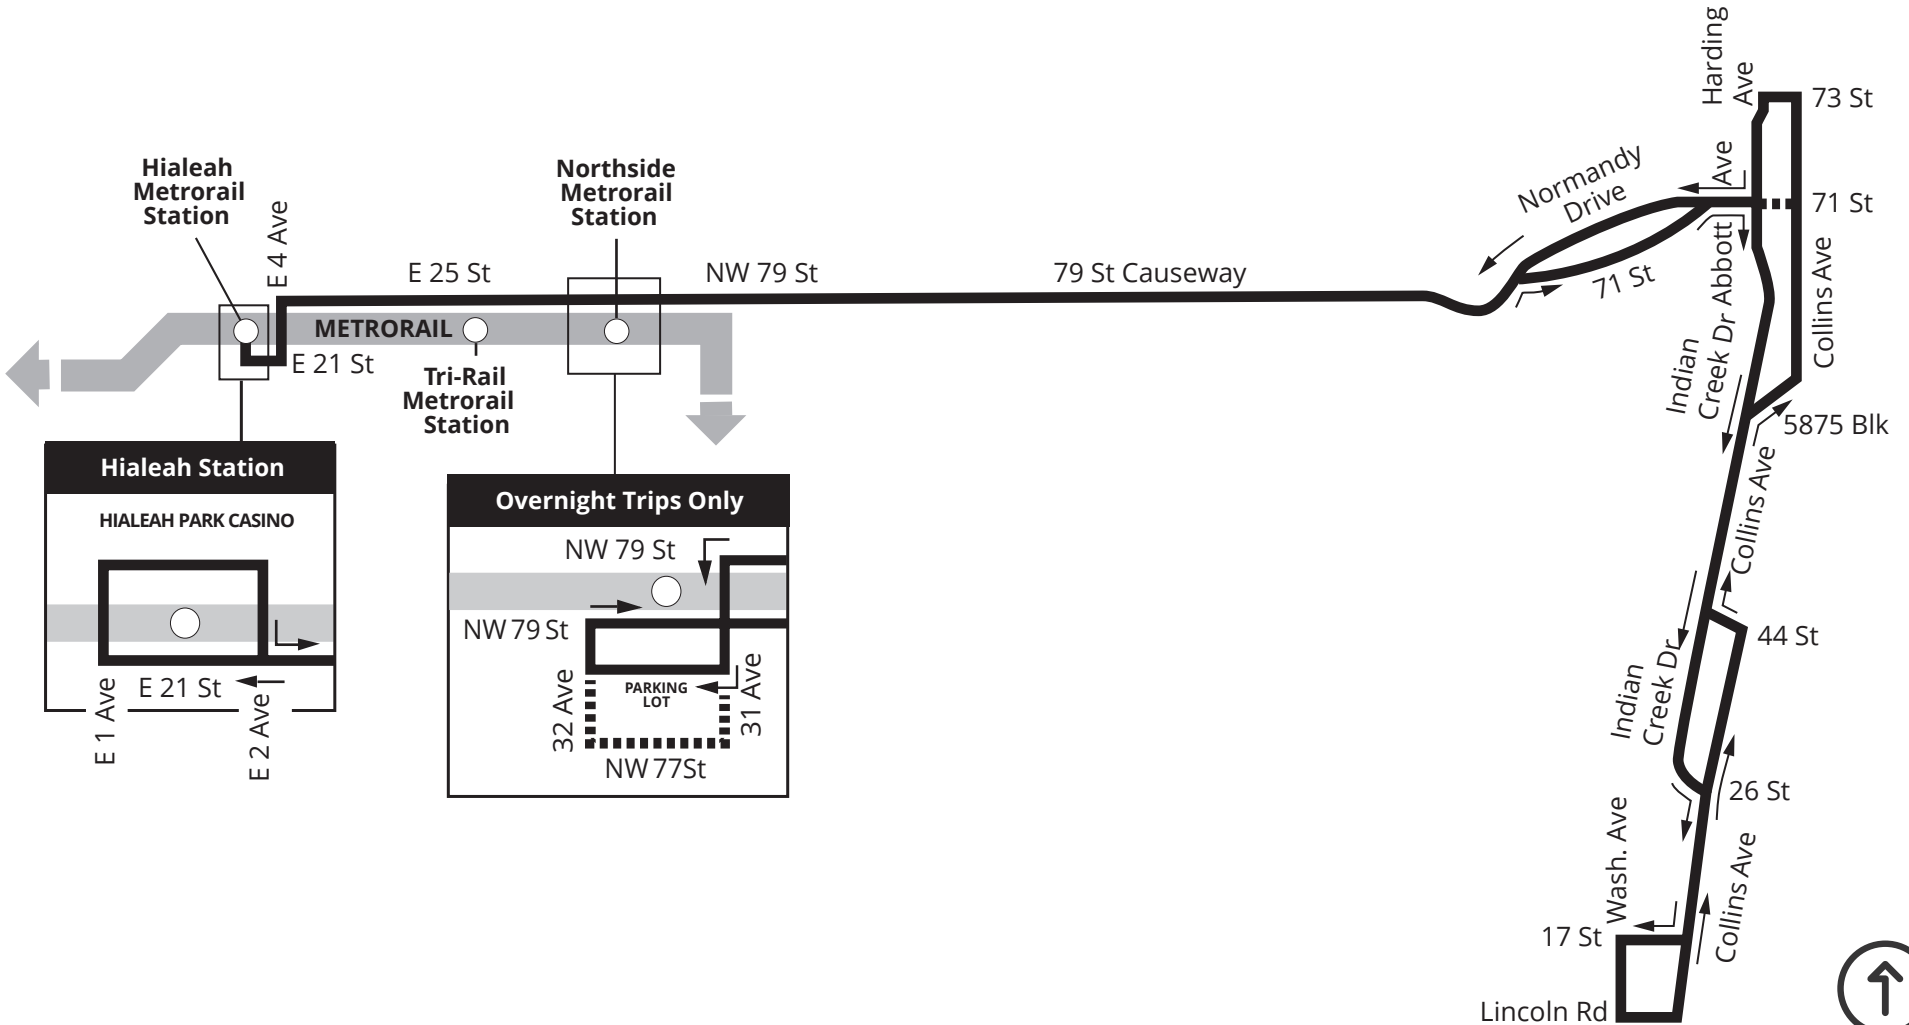

# SERVICE FREQUENCIES

FRECUENCIAS DE SERVICIO / FREKANS SÈVIS YO

	FROM DESDE / DE	TO HASTA / A	EVERY CADA / CHAK
<b>SEVEN DAYS A WEEK</b> LOS SIETE DIAS SET JOU YON SEMEN	<b>5 a.m.</b>	<b>11 p.m.</b>	<b>30 min</b>

Frequencies are approximate and may vary depending on traffic and road conditions. Las frecuencias son aproximadas, pues dependen del tráfico y otras condiciones de las vías. Asosye yo apwoksimatif epi yo ka varye selon kondisyon siklasyon sou wout yo.

**Language Assistance:** Miami-Dade Transit (MDT) is committed to providing information about its transit services to passengers with limited English as part of its non-discrimination program. MDT publishes route information in Spanish and Haitian Creole and offers assistance in both languages at our Call Center at 3-1-1 or 305-468-5900. For more information, call MDT's Office of Civil Rights & Labor Relations at 786-469-5486.

Miami-Dade County provides equal access and equal opportunity in employment and does not discriminate on the basis of disability in its programs or services. Auxiliary aids and services for communication are available with five days' advance notice. For material in alternate format (audiotape, Braille or computer disk), a signlanguage interpreter or other accommodations, please contact: Miami-Dade Transit, Office of Civil Rights and Labor Relations, 701 NW 1st Court, Suite 1700, Miami, FL 33136. Attention: ADA Coordinator. Telephone: 786-469-5225, Fax: 786-469-5589. E-mail: DTPW-ADA@miamidade.gov.

**Asistencia lingüística:** El Departamento de Transporte Público de Miami-Dade (MDT, su sigla en inglés) está dedicado a proveer información sobre sus servicios a los pasajeros que no hablan inglés. MDT publica información sobre sus rutas de autobús en español y creole haitiano y ofrece asistencia en ambos idiomas en nuestro Centro de Llamadas en el 3-1-1 o 305-468-5900. Para más información, llame la Oficina de Derechos Humanos y Relaciones Laborales de MDT al 786-469-5486.

El Condado de Miami-Dade ofrece igualdad de acceso y de oportunidades en el empleo y no practica la discriminación por discapacidad, en sus programas o servicios. Los dispositivos y servicios de ayuda auditiva para la comunicación están disponibles previa solicitud, con cinco días de anticipación. Para obtener materiales en formato alternativo (cinta de audio, Braille o disco de computadora), para solicitar un intérprete del lenguaje de las señas u otros servicios similares sírvase llamar a: Transporte de Miami-Dade, Oficina de Derechos Civiles y Relaciones Laborales, 701 NW 1st Court, Suite 1700, Miami, FL 33136. Atención: ADA Coordinator. Teléfono: 786-469-5225, Fax: 786-469-5589. Correo electrónico: DTPW-ADA@miamidade.gov.

**Asistans Lang:** Miami-Dade Transit (MDT) angaje li a bay pasaje ak konesans limite an Anglè yo tout enfòmasyon sou sèvis transpò piblik nan lang pa sa yo. MDT pibilye enfòmasyon sou trajè otobis yo an Espanyòl ak an Kreyòl Ayisyen epi li bay asistans nan toude lang yo nan Sant Repons nou an 3-1-1 oswa 305-468-5900. Pou plis enfòmasyon, rele Biwo Dwa Sivik ak Relasyon Travay MDT la nan 786-469-5486.

Konte Miami-Dade bay aksè ak opòtinite egal ego nan anplwa epi li pa fè diskriminasyon baze sou enfi mite nan pwogram li yo ak sèvis li yo. Aparèy ak sèvis kominikasyon pou moun ki pa tande/wè byen yo disponib ak yon preyavi senk jou. Pou jwenn dokiman nan lòt fòm (tep odyo, Bray oswa disk konpit), sèvis yon entèprèt ki pale lang siy oswa lòt akomodasyon, tanpri kontakte: Miami-Dade Transit, Biwo Dwa Civil ak Relasyon Travay, 701 NW 1st Court, Suite 1700, Miami, FL 33136. Atansyon: ADA Coordinator. Telefòn: 786-469-5225, Faks: 786-469-5589. Imel: DTPW-ADA@miamidade.gov.



**miamidade.gov/transportation**

Information • Información • Enfòmasyon  
311 (305.468.5900) TTY/Florida Relay: 711



@GoMiamiDade



GO Miami-Dade Transit



APRIL 2025 ABRIL 2025 | AVRIL 2025

## MIAMI BEACH AIRPORT EXPRESS

- Express service and limited-stop service, seven days a week.
- Express service from Miami International Airport Metrorail station to Mid Beach along the Julia Tuttle Causeway.
- Limited-stop service from Mid Beach to South Beach along Collins Ave / Indian Creek Dr and Washington Ave.



- Servicio expreso y con paradas limitadas, los siete días de la semana.
- Servicio expreso desde la estación del Metrorail del Aeropuerto Internacional de Miami hasta Mid Beach por Julia Tuttle Causeway.
- Servicio con paradas limitadas desde Mid Beach hasta South Beach por Collins Ave/Indian Creek Dr y Washington Ave.

- Sèvis ekspres ak sèvis arè limite, sèt jou sou sèt.
- Sèvis ekspres soti nan estasyon Metrorail Ayewopòl Entènasyonal Miami rive nan Mid Beach sou Julia Tuttle Causeway.
- Sèvis arè limite soti nan Mid Beach rive nan South Beach sou Collins Ave / Indian Creek Dr ak Washington Ave.



MORE INFORMATION | PLUS ENFÒMASYON

DRIVE LESS. LIVE MORE.™


DEPARTMENT OF TRANSPORTATION AND PUBLIC WORKS





# 150

## MIAMI BEACH AIRPORT EXPRESS

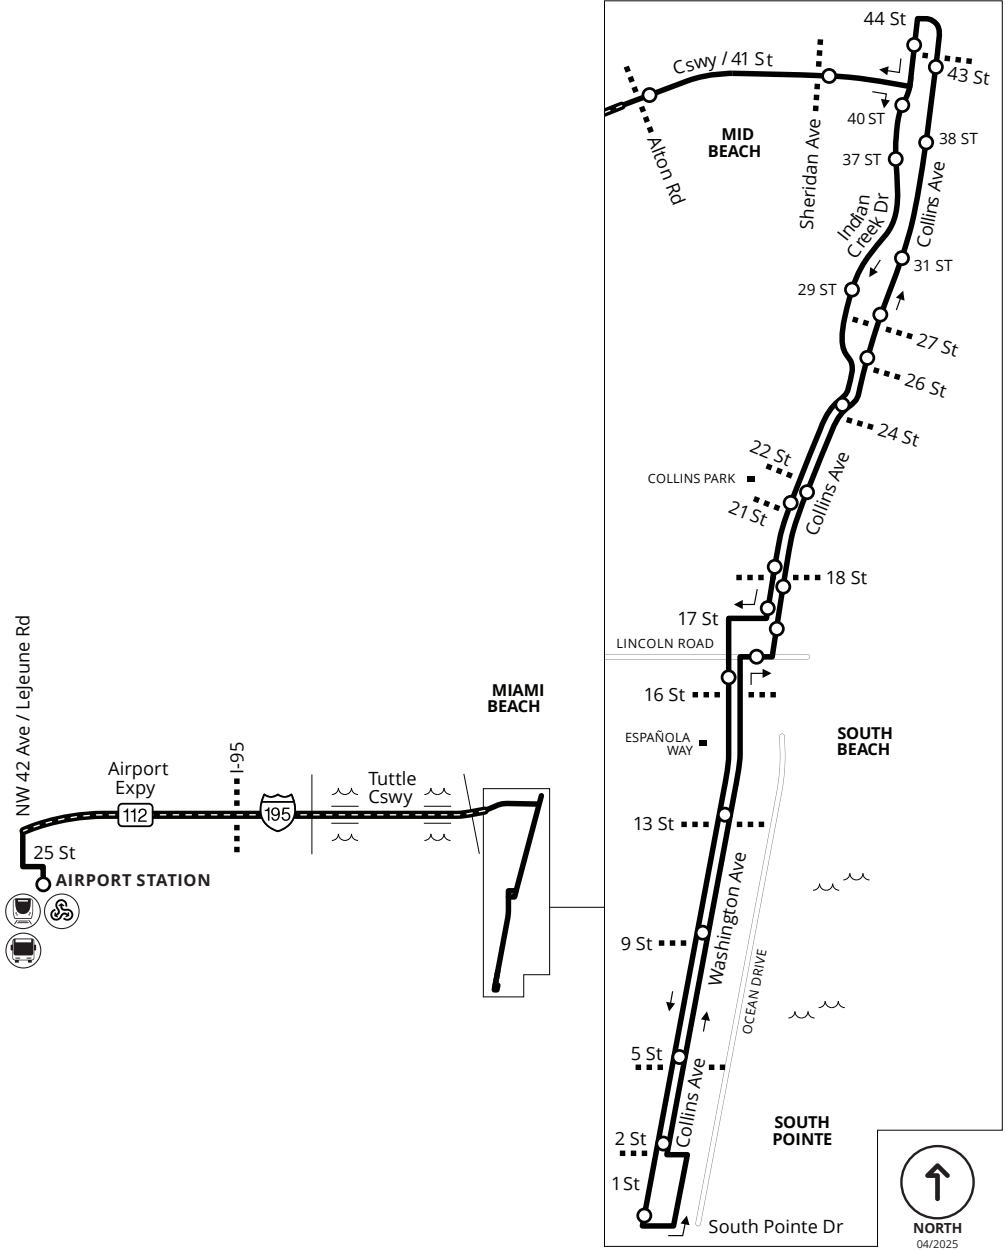

# SERVICE FREQUENCIES

FRECUENCIAS DE SERVICIO / FREKANS SÈVIS YO

	FROM DESDE / DE	TO HASTA / A	EVERY CADA / CHAK
<b>WEEKDAY</b> DIAS LABORABLES LASEMÈN	12:00 a.m.	4:00 a.m.	60 min
	4:00 a.m.	10:00 p.m.	9 min
	10:00 p.m.	12:00 a.m.	20 min
<b>SATURDAY</b> SÁBADO SAMDI	12:00 a.m.	5:00 a.m.	60 min
	5:00 a.m.	7:00 a.m.	15 min
	7:00 a.m.	10:00 p.m.	9 min
<b>SUNDAY</b> DOMINGO DIMANCH	10:00 p.m.	12:00 a.m.	15 min
	12:00 a.m.	5:00 a.m.	60 min
	5:00 a.m.	7:00 a.m.	30 min
	7:00 a.m.	8:30 p.m.	15 min
	8:30 p.m.	12:00 a.m.	30 min

Frequencies are approximate and may vary depending on traffic and road conditions. Las frecuencias son aproximadas, pues dependen del tráfico y otras condiciones de las vías. Asosye yo apwoksimatif epi yo ka varye selon kondisyon siklasyon sou wout yo.

**MetroCONNECT**  
YOUR FREE AND DIRECT CONNECTION TO MIAMI-DADE TRANSIT

SCAN TO DOWNLOAD THE APP OR CALL 786-321-5842

Powered by VIA

**Language Assistance:** Miami-Dade Transit (MDT) is committed to providing information about its transit services to passengers with limited English as part of its non-discrimination program. MDT publishes route information in Spanish and Haitian Creole and offers assistance in both languages at our Call Center at 3-1-1 or 305- 468-5900. For more information, call MDT's Office of Civil Rights & Labor Relations at 786-469-5486.

Miami-Dade County provides equal access and equal opportunity in employment and does not discriminate on the basis of disability in its programs or services. Auxiliary aids and services for communication are available with five days' advance notice. For material in alternate format (audiotape, Braille or computer disk), a signlanguage interpreter or other accommodations, please contact: Miami-Dade Transit, Office of Civil Rights and Labor Relations, 701 NW 1st Court, Suite 1700, Miami, FL 33136. Attention: ADA Coordinator. Telephone: 786-469-5225, Fax: 786-469-5589. E-mail: DTPW-ADA@miamidade.gov.

**Español:** El Departamento de Transporte Público de Miami-Dade (MDT, su sigla en inglés) está dedicado a proveer información sobre sus servicios a los pasajeros que no hablan inglés. MDT publica información sobre sus rutas de autobús en español y creole haitiano y ofrece asistencia en ambos idiomas en nuestro Centro de Llamadas en el 3-1-1 o 305-468-5900. Para más información, llame la Oficina de Derechos Humanos y Relaciones Laborales de MDT al 786-469-5486.

El Condado de Miami-Dade ofrece igualdad de acceso y de oportunidades en el empleo y no practica la discriminación por discapacidad, en sus programas o servicios. Los dispositivos y servicios de ayuda auditiva para la comunicación están disponibles previa solicitud, con cinco días de anticipación. Para obtener materiales en formato alternativo (cinta de audio, Braille o disco de computadora), para solicitar un intérprete del lenguaje de las señas u otros servicios similares sírvase llamar a: Transporte de Miami-Dade, Oficina de Derechos Civiles y Relaciones Laborales, 701 NW 1st Court, Suite 1700, Miami, FL 33136. Atención: ADA Coordinator. Teléfono: 786-469-5225, Fax: 786-469-5589. Correo electrónico: DTPW-ADA@miamidade.gov.

**Kreyòl Ayisyen:** Miami-Dade Transit (MDT) angaje li a bay pasaje ak konesans limite an Anglè yo tout enfòmasyon sou sèvis transpò piblik nan lang pa yo. MDT pibliye enfòmasyon sou trajè otobis yo an Espanyòl ak an Kreyòl Ayisyen epi li bay asistans nan toude lang yo nan Sant Repons nou an 3-1-1 oswa 305-468-5900. Pou plis enfòmasyon, rele Biwo Dwa Sivik ak Relasyon Travay MDT la nan 786-469-5486.

Konte Miami-Dade bay aksè ak opòtinite egal ego nan anplwa epi li pa fè diskriminasyon baze sou enfi mite nan pwogram li yo ak sèvis li yo. Aparèy ak sèvis komunikasyon pou moun ki pa tande/wè byen yo disponib ak yon preyavi senk jou. Pou jwenn dokiman nan lòt fòm (tep odyo, Bray oswa disk konpit), sèvis yon entèprèt ki pale lang siy oswa lòt akomodasyon, tanpri kontakte: Miami-Dade Transit, Biwo Dwa Civil ak Relasyon Travay, 701 NW 1st Court, Suite 1700, Miami, FL 33136. Atansyon: ADA Coordinator. Telefòn: 786-469-5225, Faks: 786-469-5589. Imel: DTPW-ADA@miamidade.gov.



[miamidade.gov/transportation](https://miamidade.gov/transportation)

Information • Información • Enfòmasyon  
311 (305.468.5900) TTY/Florida Relay: 711



@GoMiamiDade



GO Miami-Dade Transit



MARCH 2025 | MARZO 2025 | MAS 2025

- Local service seven days a week.
- Travels from the Bus Terminal at Aventura Mall to Downtown Miami through Miami Beach.
- Stops include the Government Center Metrorail / Metromover station.



- Servicio local los siete días de la semana.
- Va desde la terminal de autobuses en Aventura Mall hasta el downtown de Miami, pasando por Miami Beach.
- Con parada en la estación Government Center del Metrorail y el Metromover.



- Sèvis lokal sèt jou psou sèt.
- Vwayaje soti nan Tèminal Otobis la nan Aventura Mall pou rive nan Downtown Miami atravè Miami Beach.
- Arè yo gen ladan estasyon Metrorail / Metromover Government Center.



MORE INFORMATION  
MÁS INFORMACIÓN | PLUS ENFOMASYON



DRIVE LESS. LIVE MORE.™



DEPARTMENT OF TRANSPORTATION AND PUBLIC WORKS



# 100

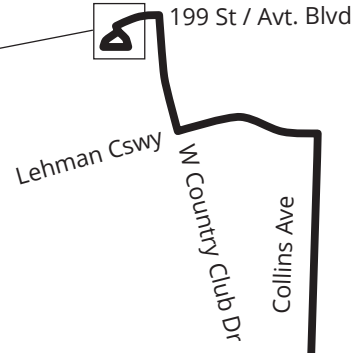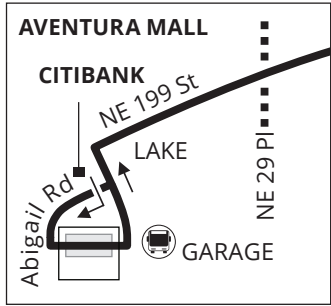

**SUNNY ISLES BEACH**



**HAULOVER PARK**

BAL HARBOUR SHOPS


**BAL HARBOUR**

**SURFSIDE**

**NORTH BEACH**

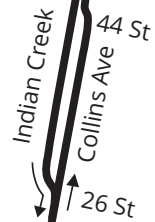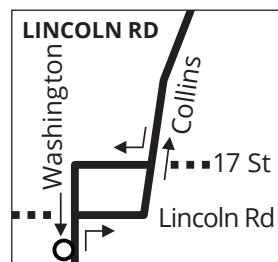

**SOUTH BEACH**

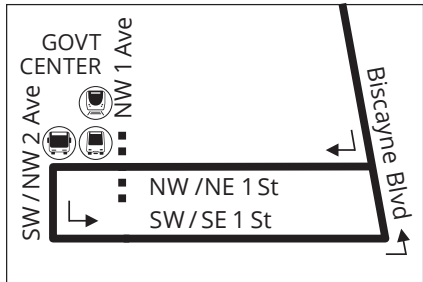

**DOWNTOWN**

**LIMITED STOPS**  
 on Washington Ave  
 between 5 St and Lincoln Rd

